

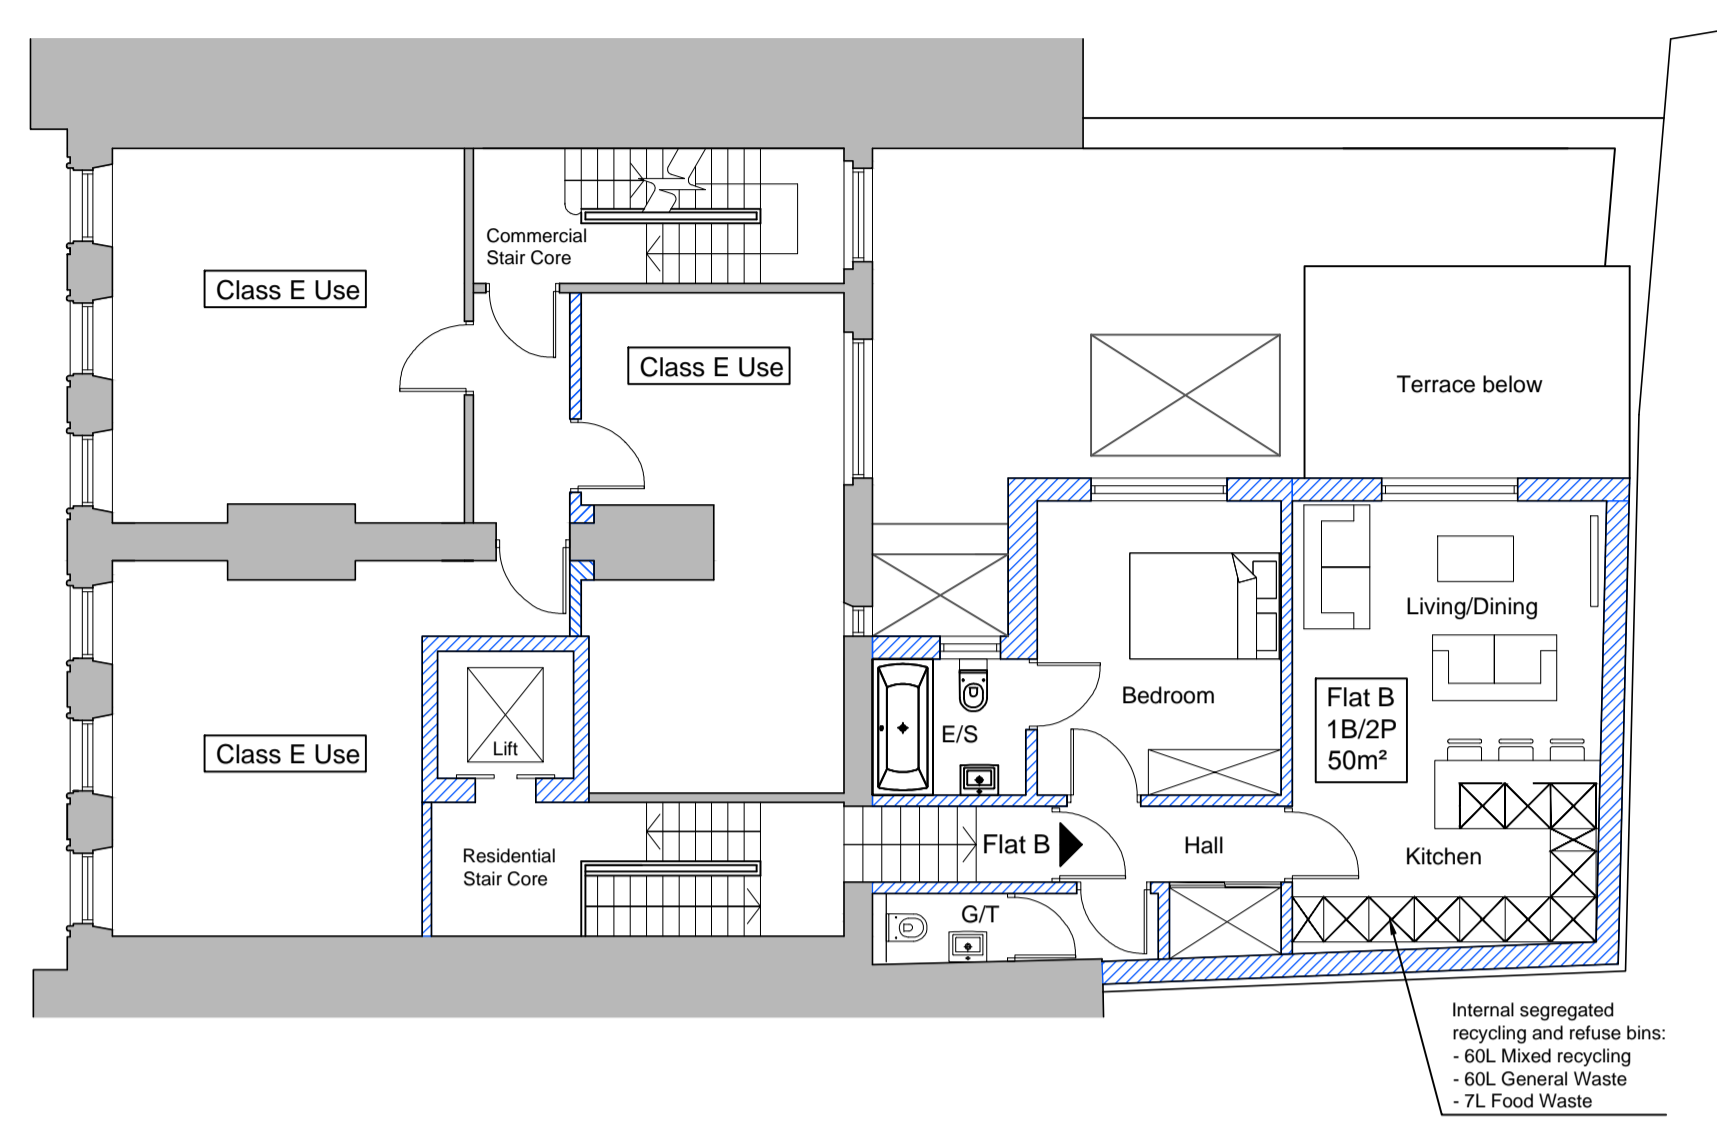
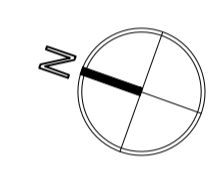
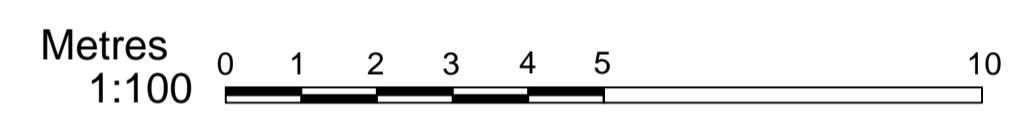
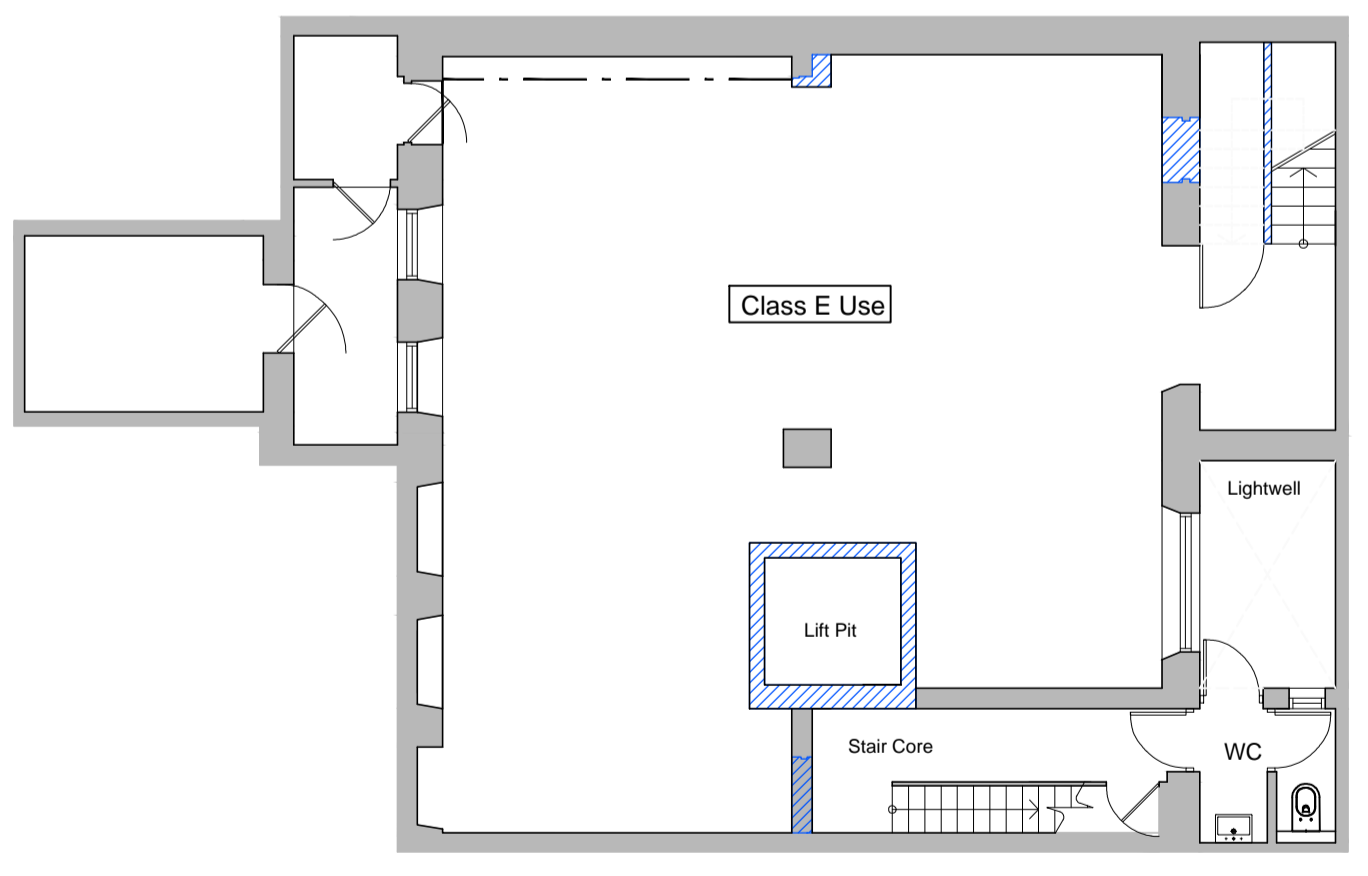




Proposed Ground Floor Plan  
Scale 1:100

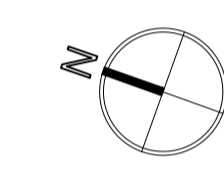



Proposed Second Floor Plan  
Scale 1:100

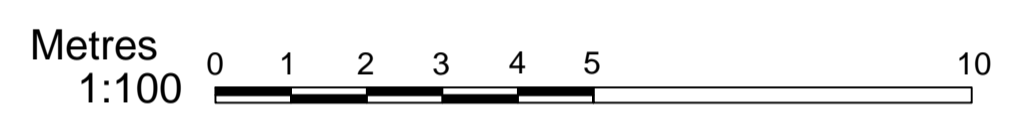

Proposed Basement Floor Plan  
Scale 1:100

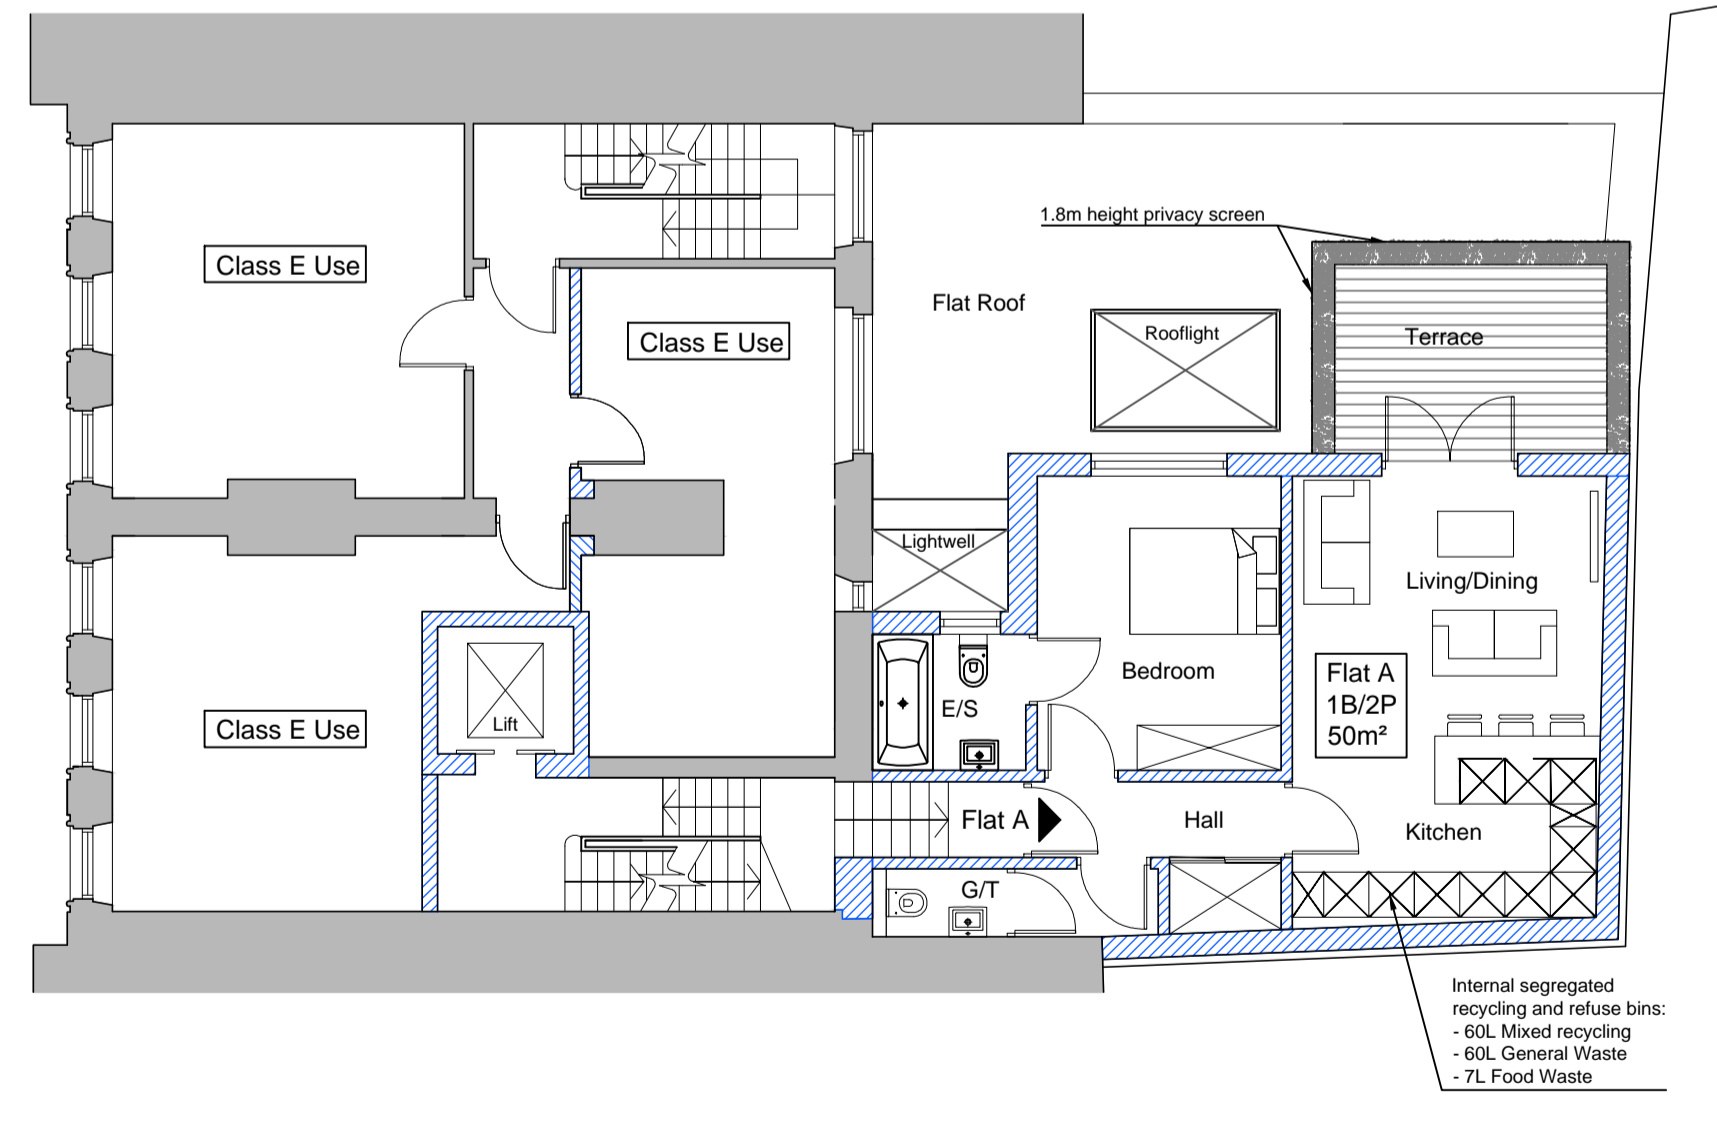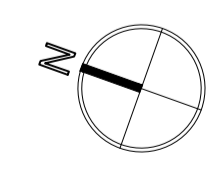

Proposed First Floor Plan  
Scale 1:100

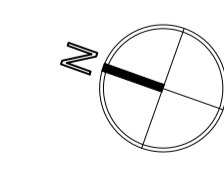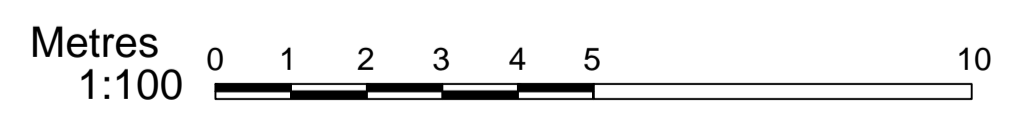

Drawing No.:	36-37GRS-PP1-05
Drawing Title:	Proposed Lower Ground to Second Floor Plans
Scale:	1:100
Project Title:	36-37 Great Russell Street, London, WC1B 3PP
Applicant:	36-37 Great Russell Street Ltd.
Date:	08.07.2022