
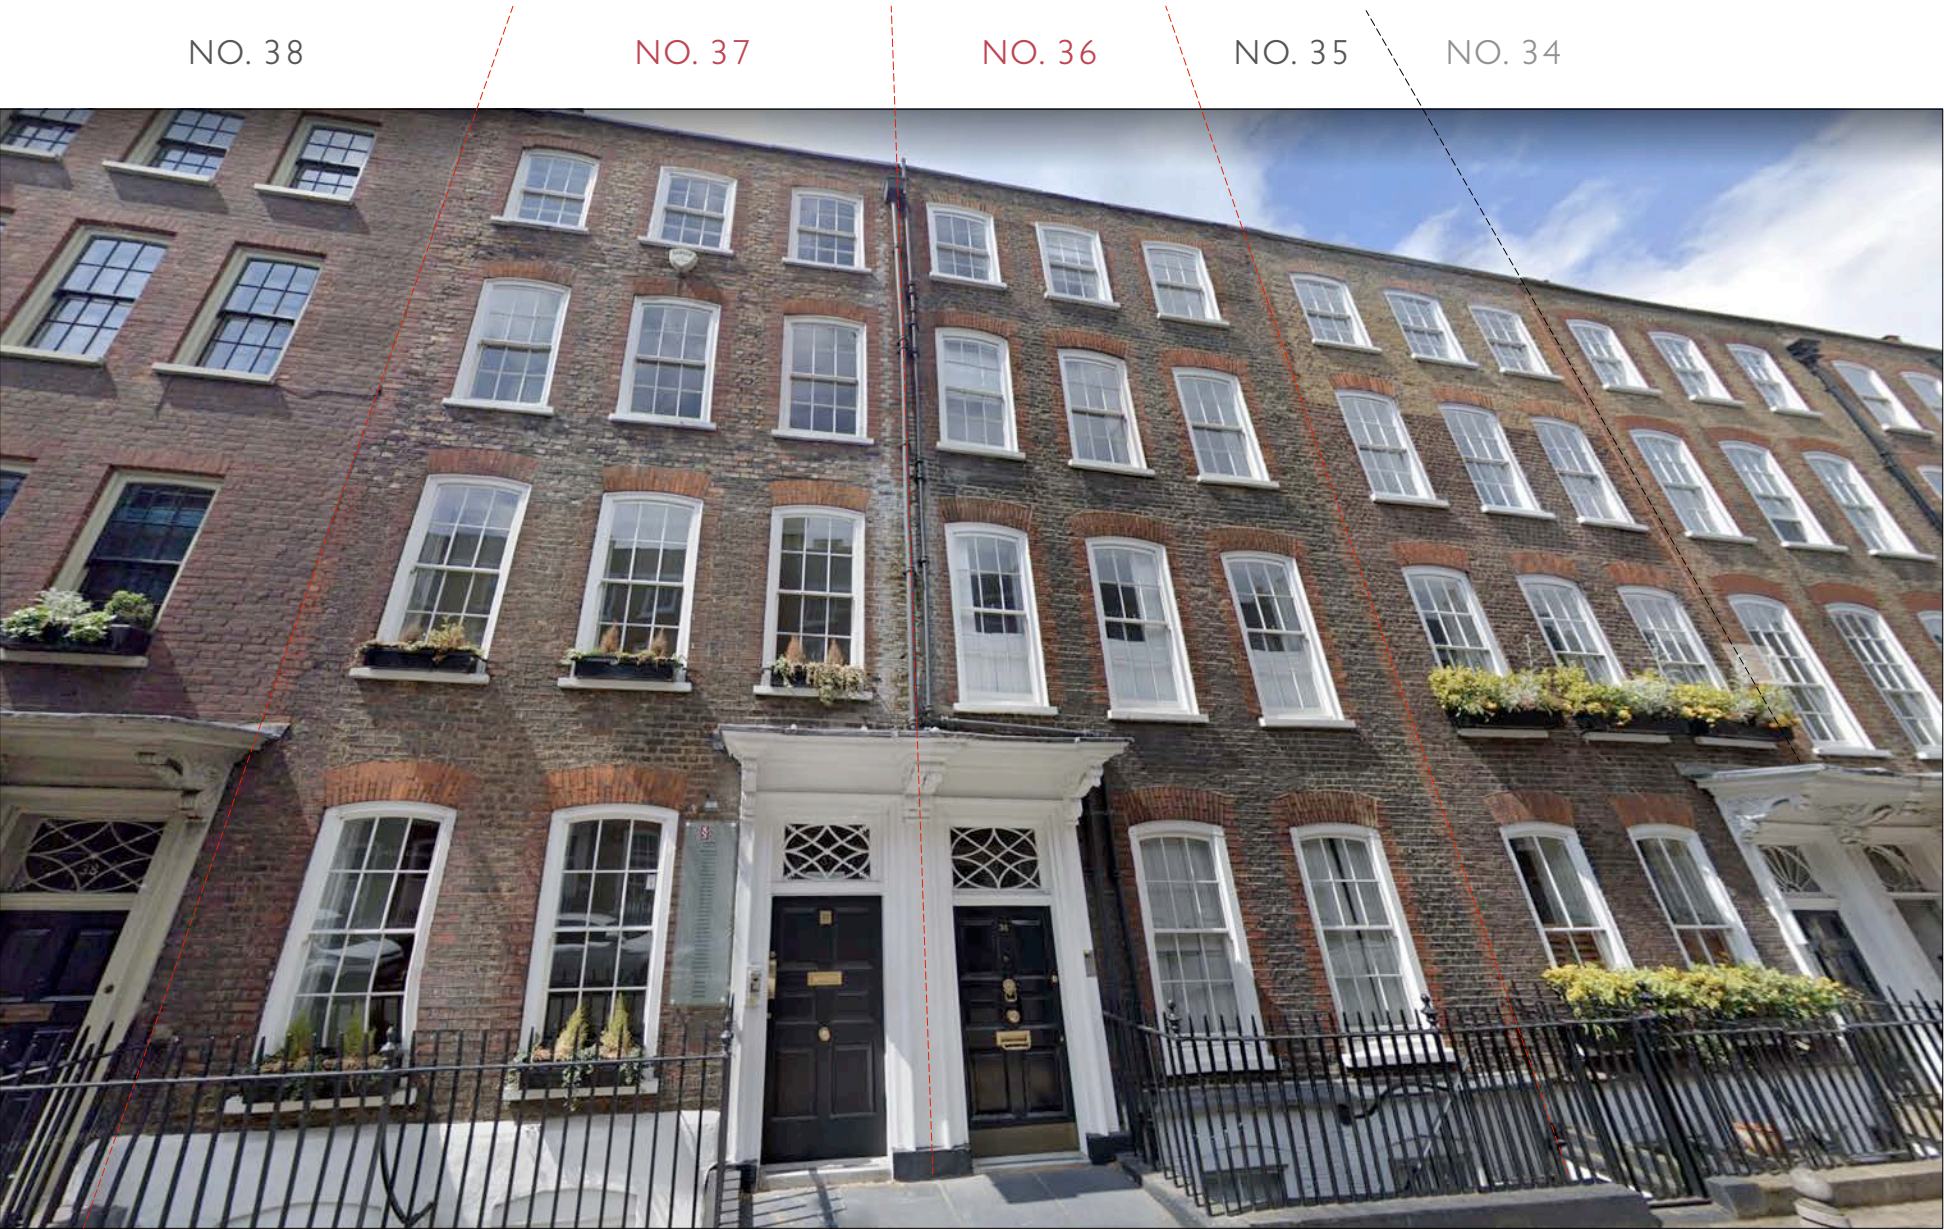


© Julian Harrap Architects
All rights described in Chapter IV of the Copyright, Designers and Patents Act 1998 have been asserted.
All levels are in metres above Ordnance Datum.
All dimensions should be checked on site. Do not scale from this drawing. This drawing is for reference and information only. Any discrepancies should be reported to project lead.
To be read in conjunction with the submitted design and access statement and other associated reports.

LOCATION KEY @ NTS :

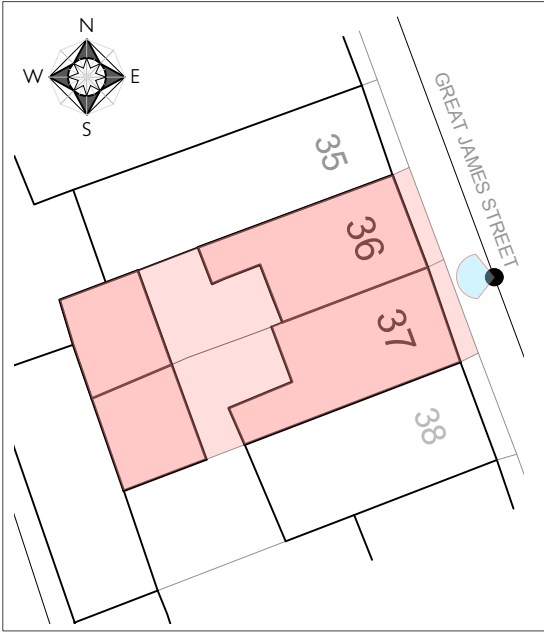

EXISTING VIEW OF THE FRONT FACADES TO Nos 37 & 36

36 & 37 GREAT JAMES ST
B L O O M S B U R Y W C 1 N

DRAWING TITLE	DRWG	645a/PA06
Front Elevations to Nos 36 & 37 -	SCALE	NTS @ A3
Existing View	DATE	JULY 2022

JULIANHARRAP
— ARCHITECTS LLP —

95 KINGSLAND ROAD LONDON E2 8AG
PHONE 020 7729 5111 www.julianharraparchitects.co.uk