




1 Block Plan
Scale 1:250

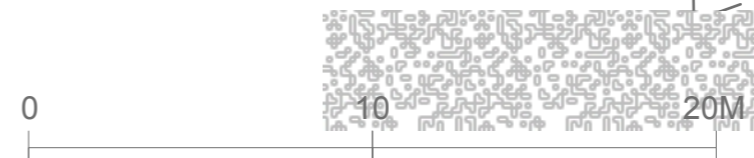

NOTES:

- Check all dimensions on site.
- Inform architect of any discrepancies
- Cross-refer to all related documents

Subject to detailed design and statutory consents.



2 Site Location
Scale 1:1250



(-) 04 07 2022 For Planning

Revision

Project

**4B Parkhill Road
London NW3 2YN**

Title

**Site Location and
Block Plans**

No.

PAR/PL-00 Rev: -

Status

For Planning

Scale

1:1250, 1:250 @ A3

Date

07/2022

**Edward
Rutherford
Architect**


mail@edwardrutherford.co.uk
www.edwardrutherford.co.uk

NOTES:
 Check all dimensions on site.
 Inform architect of any discrepancies
 Cross-refer to all related documents
 Subject to detailed design and
 statutory consents.


KEY

Existing


Proposed

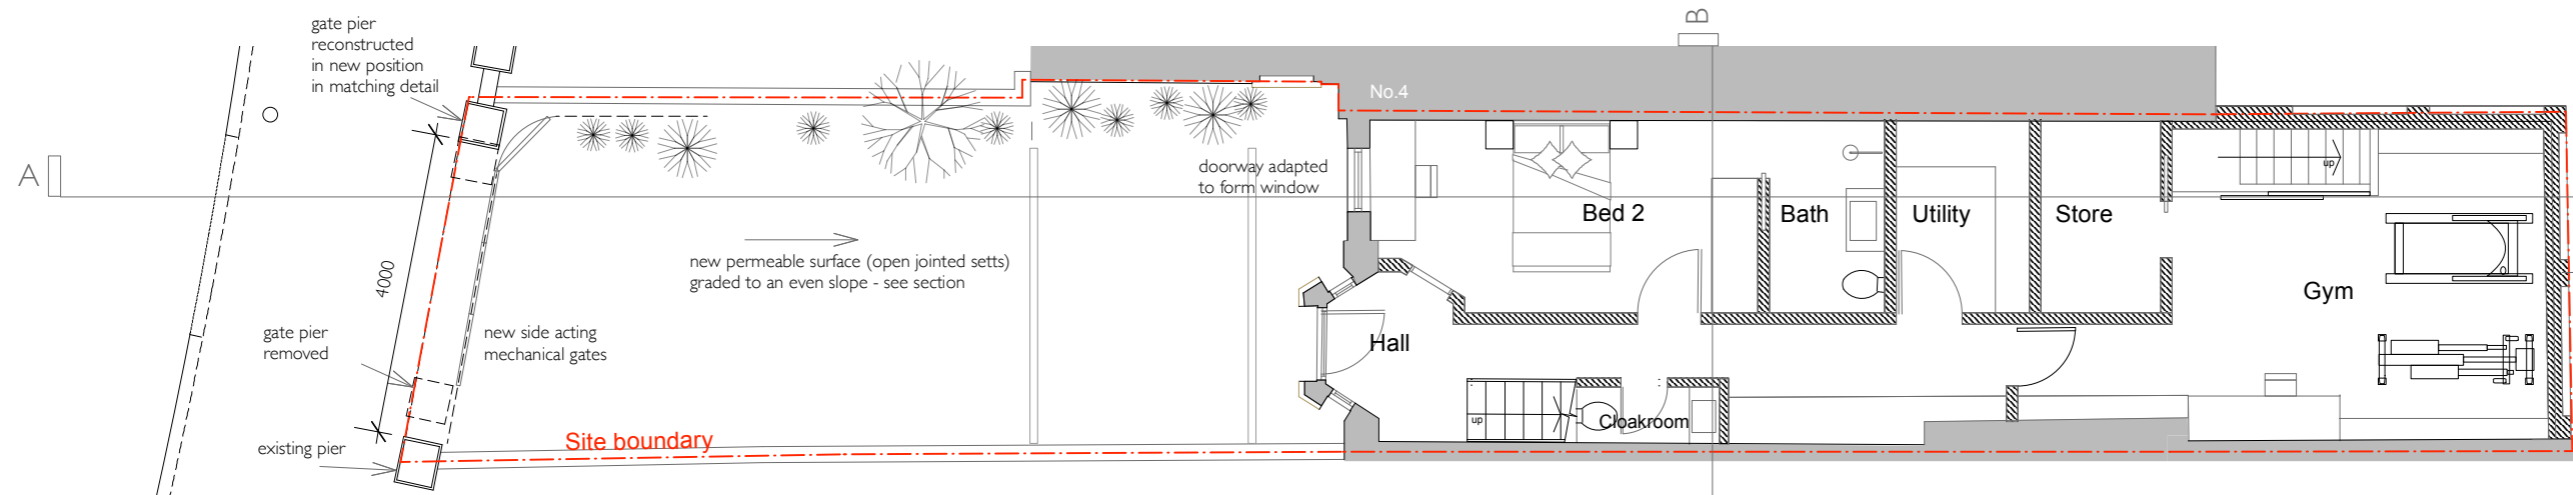


1 Lower Ground Floor Plan As Proposed
 Scale 1:100

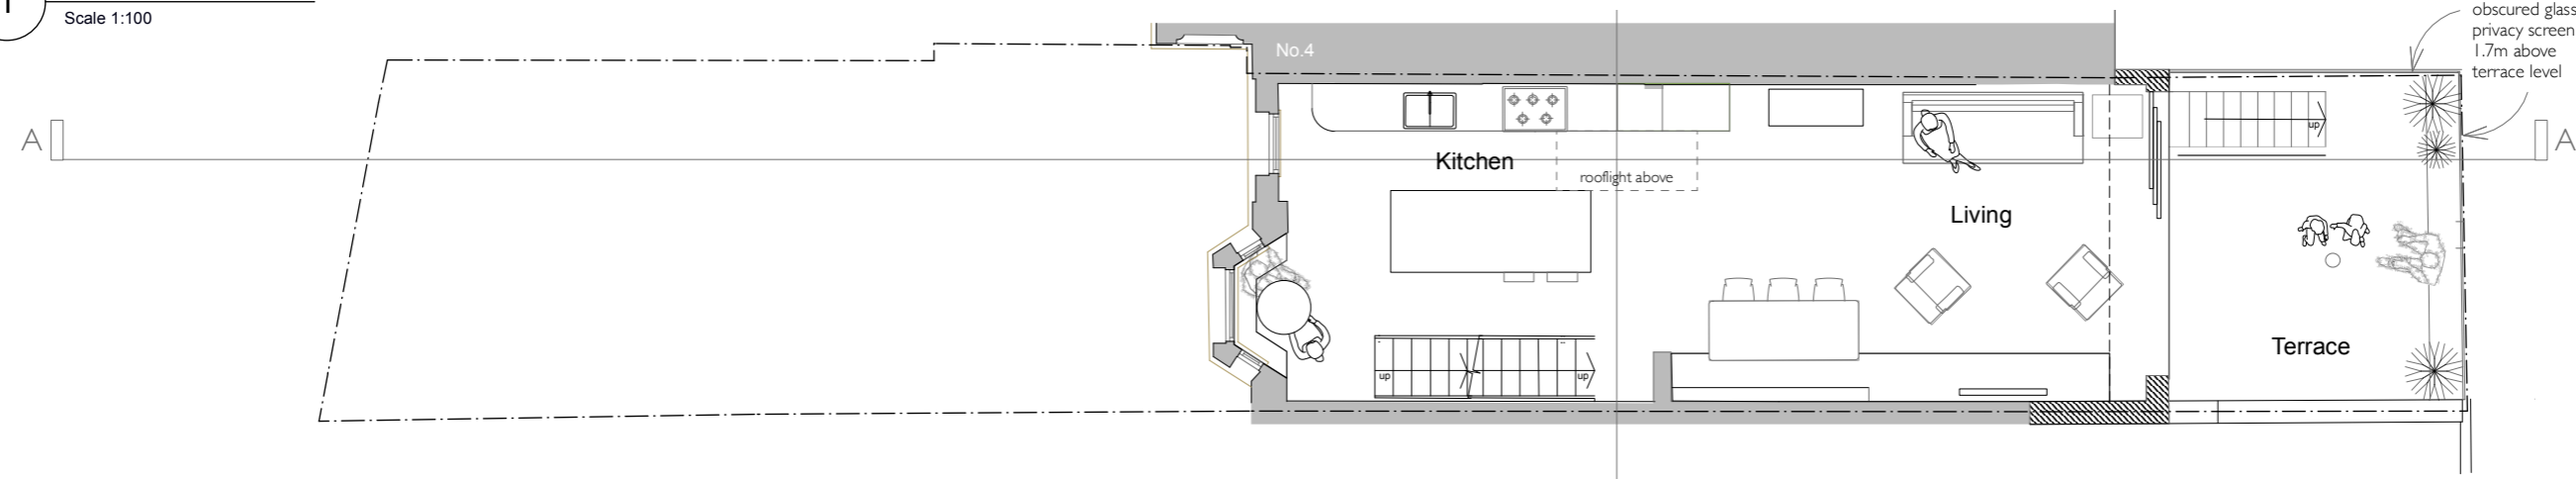



2 Upper Ground Floor Plan As Proposed
 Scale 1:100

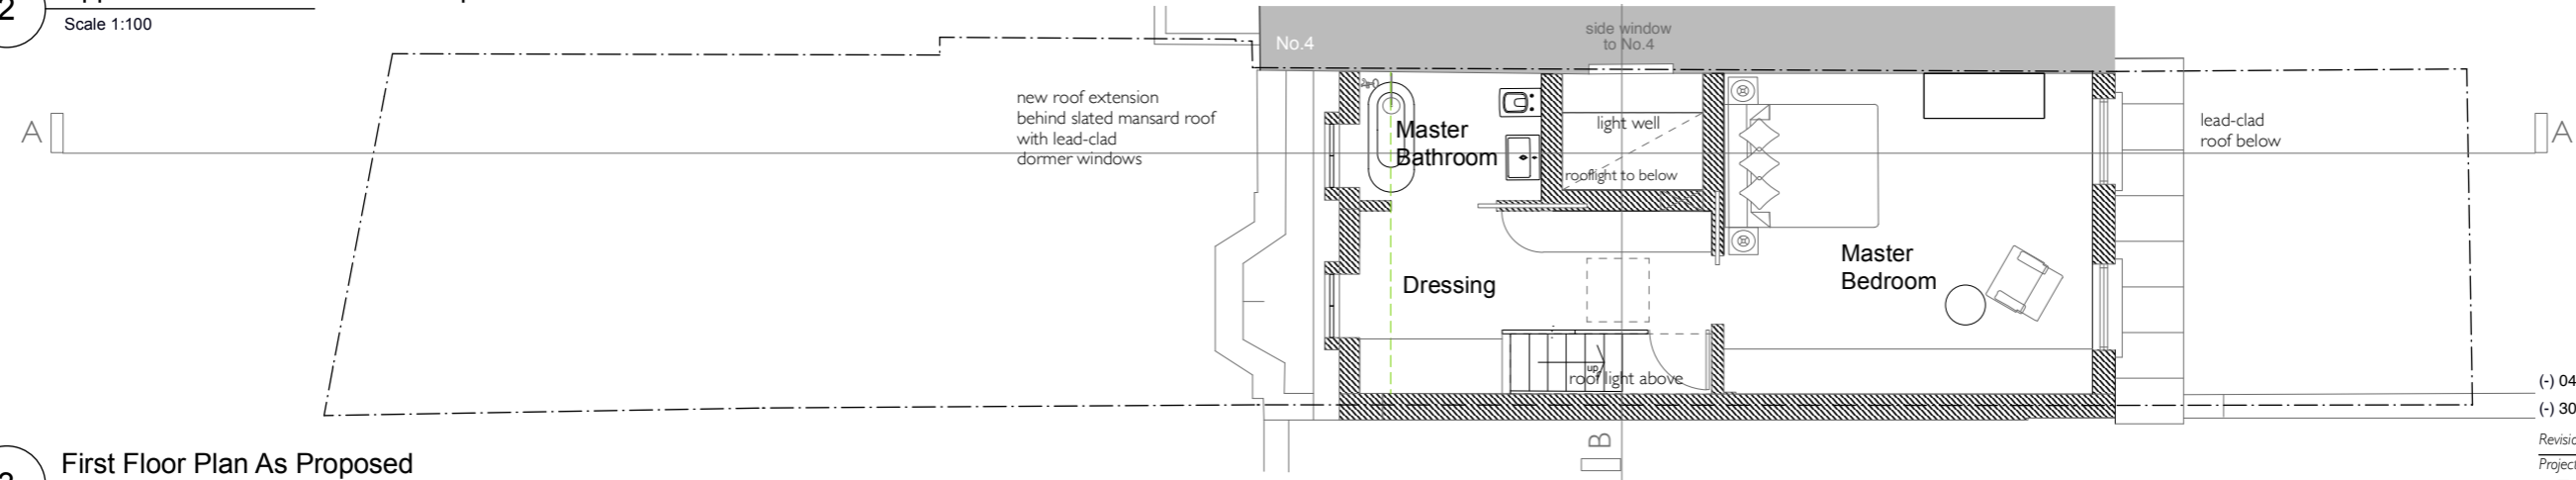

3 First Floor Plan As Proposed
 Scale 1:100

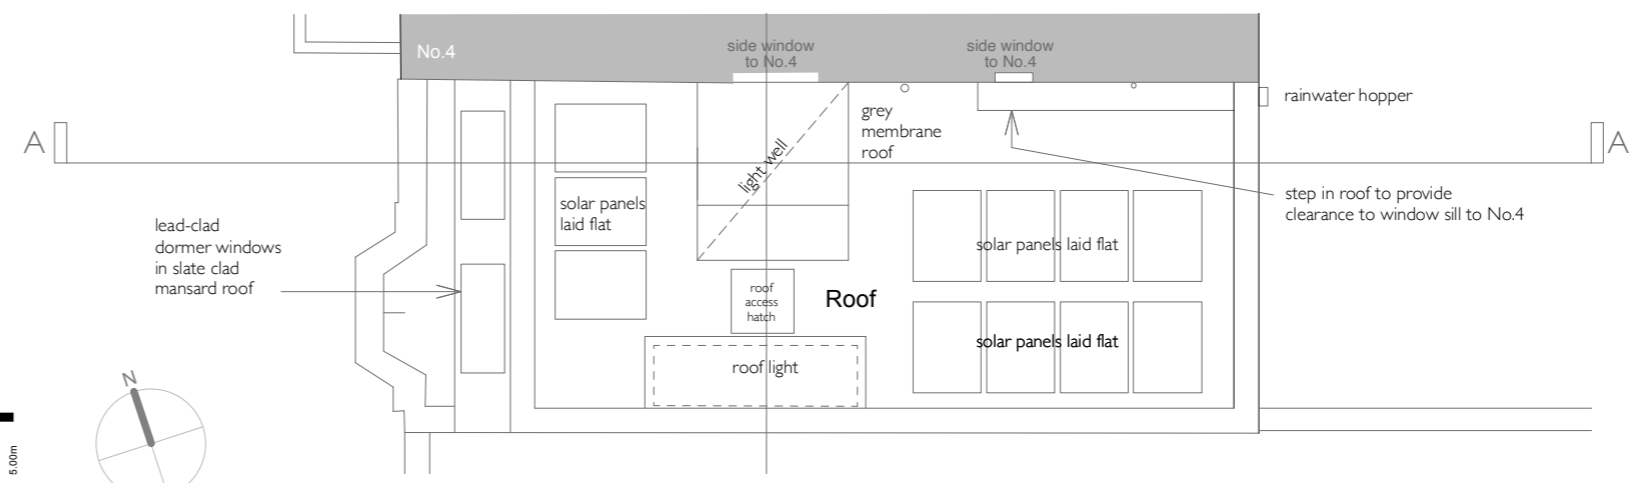

4 Roof Plan As Proposed
 Scale 1:100

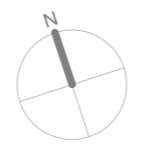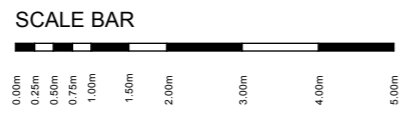

(-) 04 07 2022 For Planning
 (-) 30 06 2022 Draft for comment

Revision

Project

**4B Parkhill Road
 London NW3 2YN**

Title

**Plans
 As Proposed**

No.

PAR/PL-01 Rev: -

Status

For Planning

Scale

1:100 @ A3

Date

06/2022

**Edward
 Rutherford
 Architect**

mail@edwardrutherford.co.uk
 www.edwardrutherford.co.uk

NOTES:


Check all dimensions on site.
Inform architect of any discrepancies
Cross-refer to all related documents

Subject to detailed design and
statutory consents.

KEY

Existing

Proposed

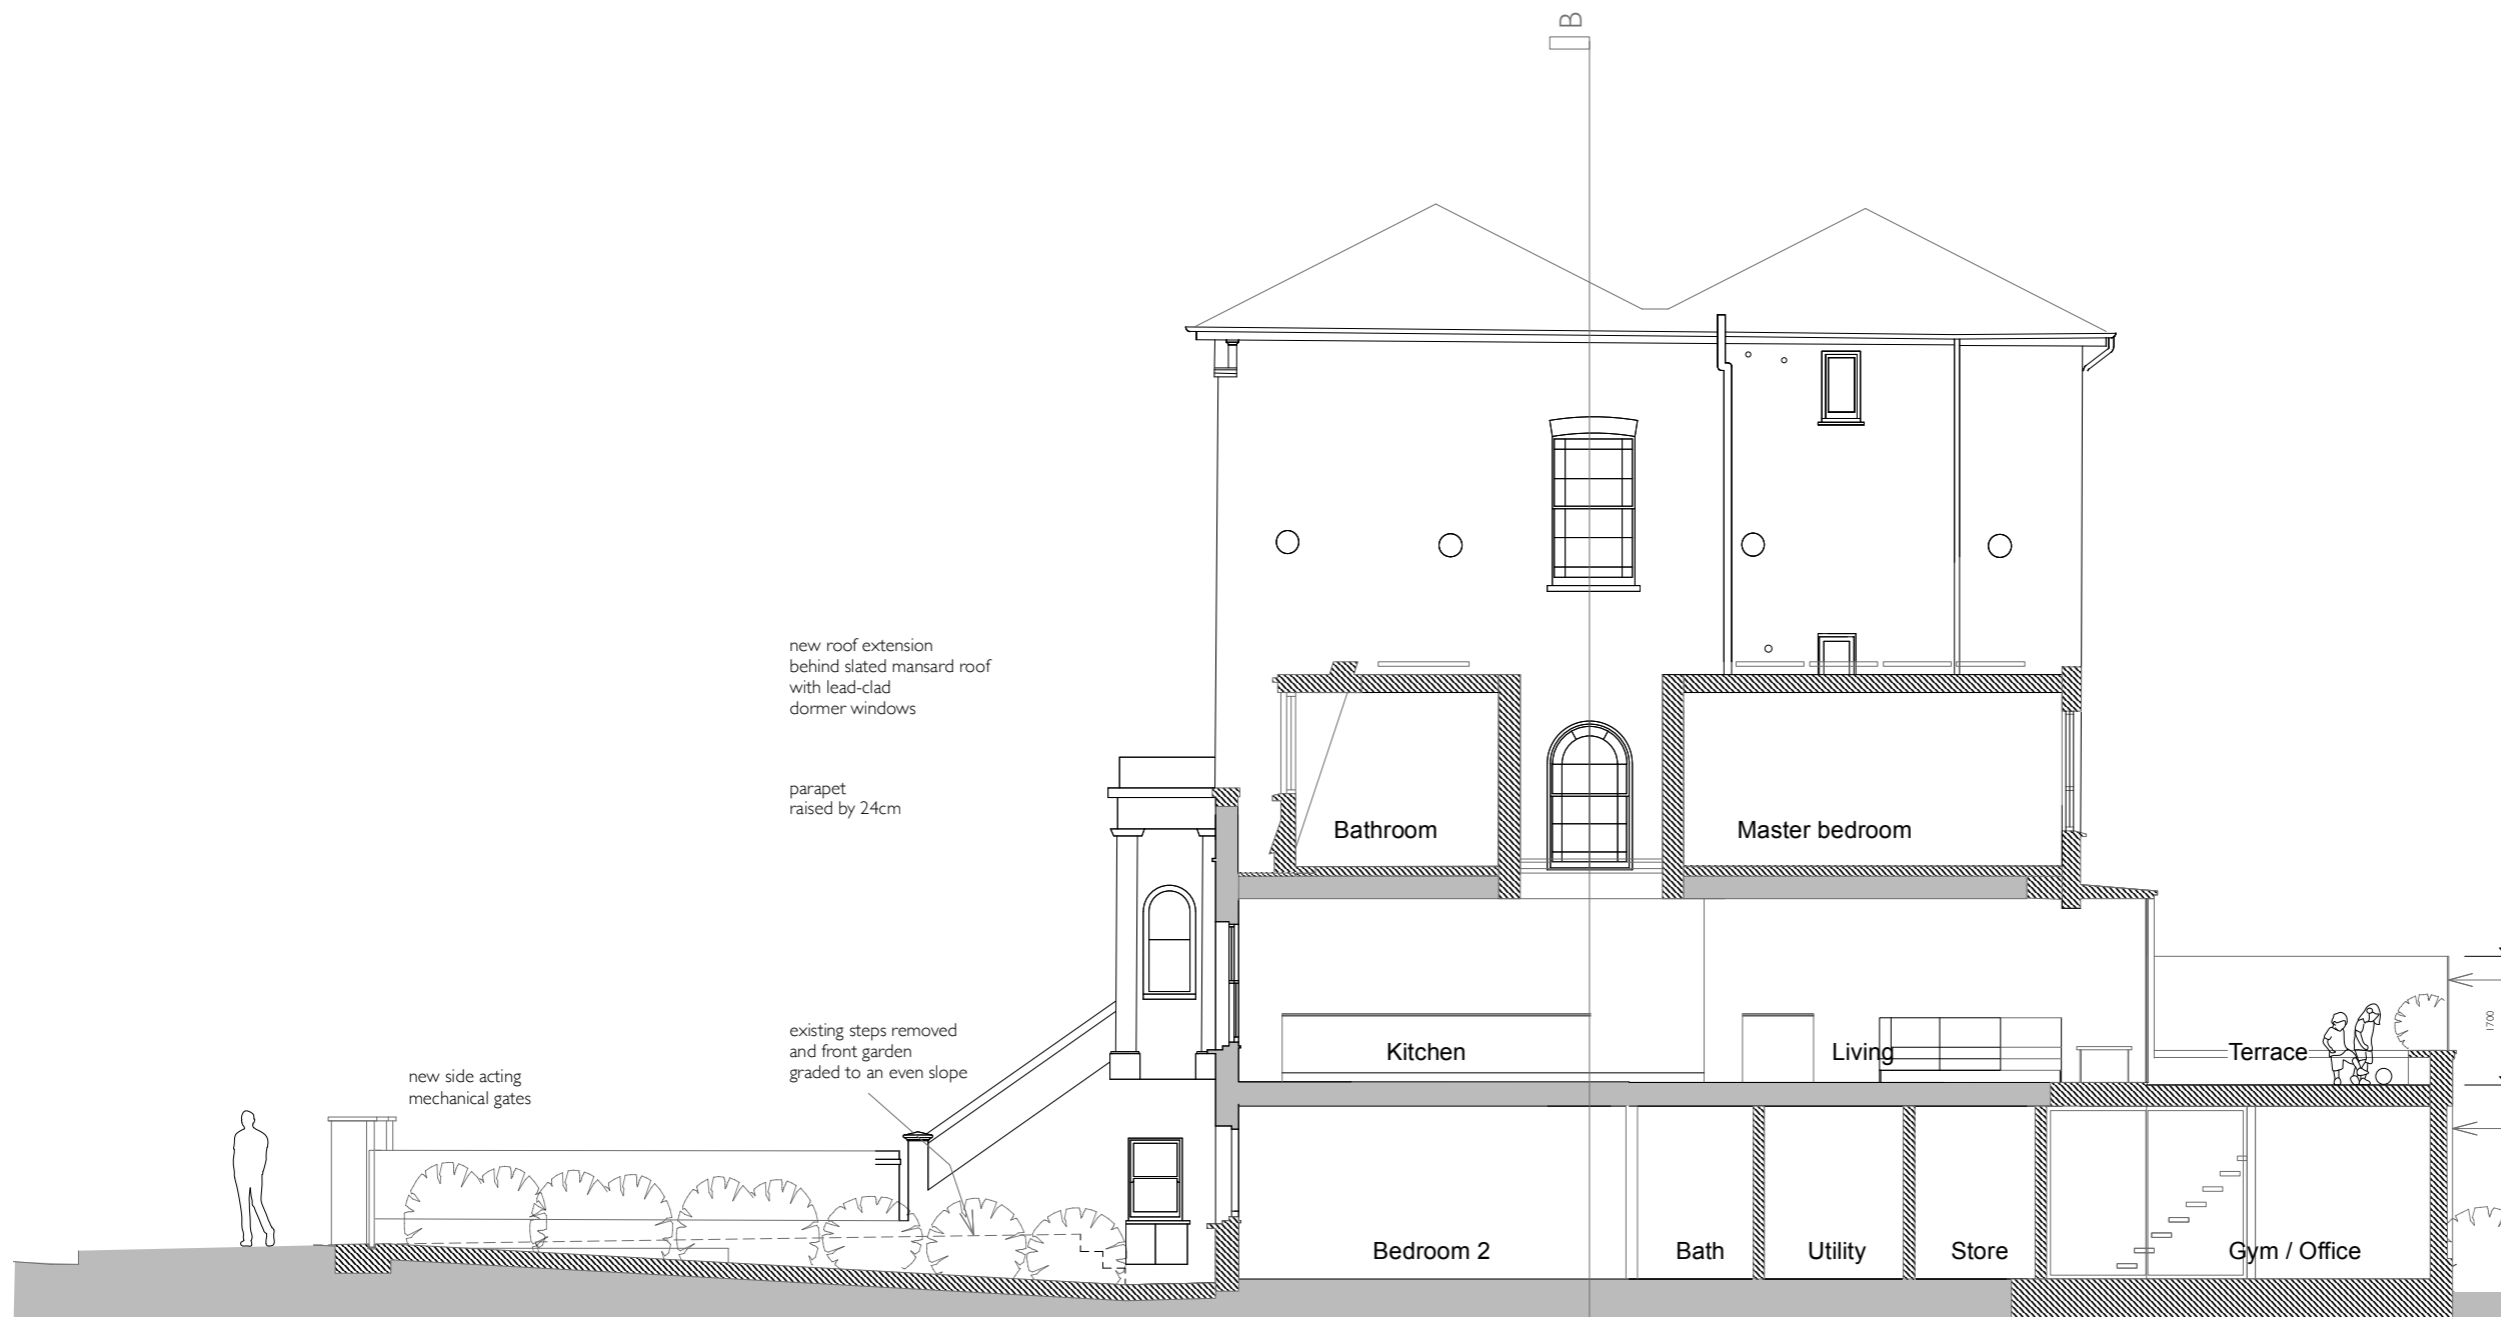

1 Section AA as Proposed
Scale 1:100

(-) 04 07 2022 For Planning
(-) 30 06 2022 Draft for comment

Revision

Project
**4B Parkhill Road
London NW3 2YN**

Title
**Section AA
As Proposed**


No.
PAR/PL-02 Rev: -

Status
For Planning

Scale Date
1:100 @ A3 06/2022

**Edward
Rutherford
Architect**

mail@edwardrutherford.co.uk
www.edwardrutherford.co.uk

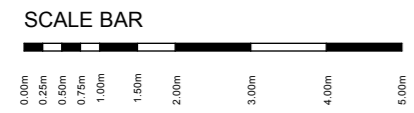


NOTES:

Check all dimensions on site.
Inform architect of any discrepancies
Cross-refer to all related documents


Subject to detailed design and
statutory consents.

KEY


-  Existing
-  Proposed

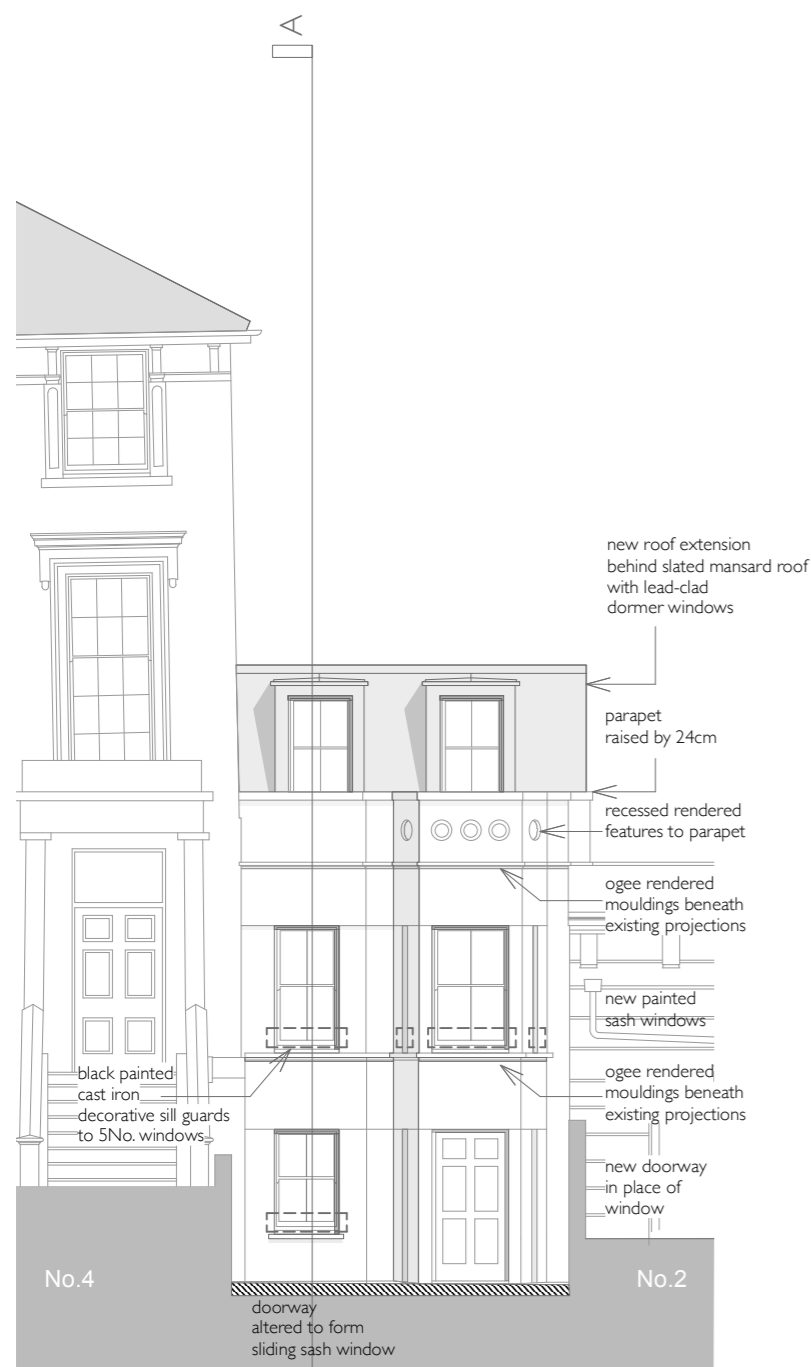


1 Elevation to Parkhill Road As Proposed
Scale 1:100

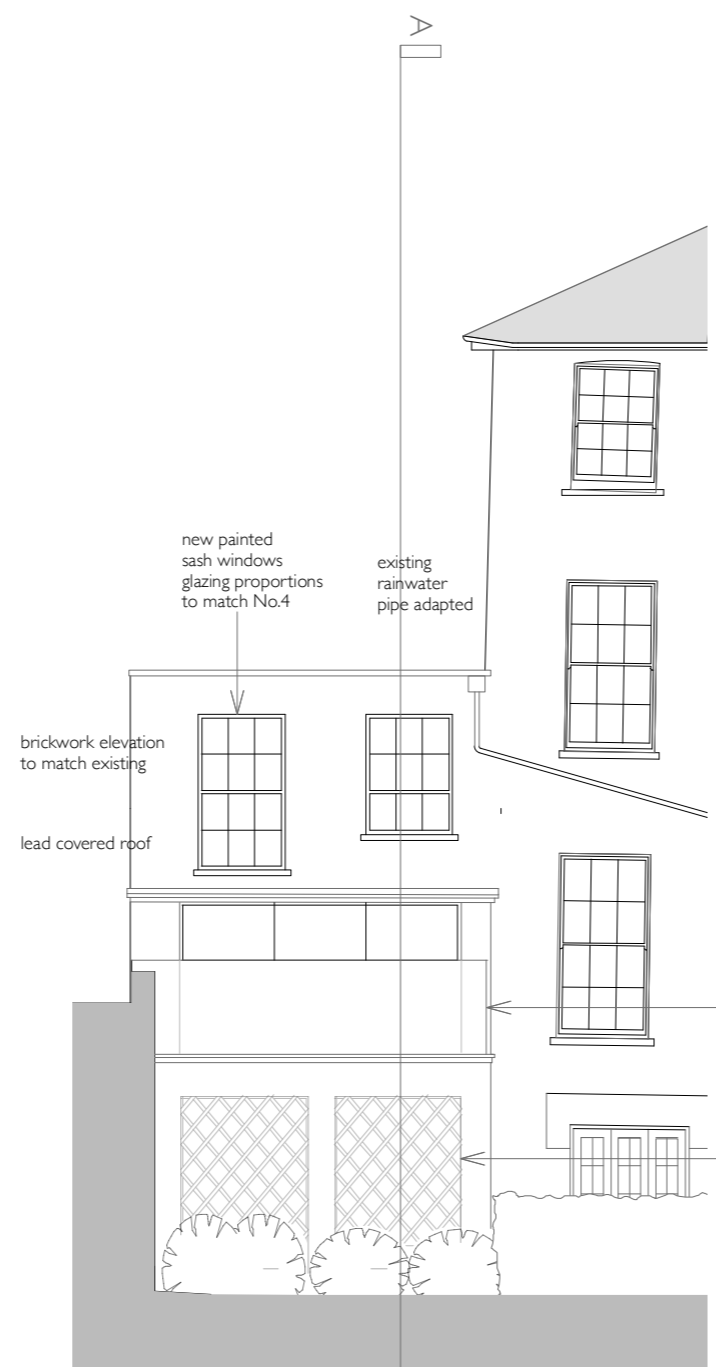

2 Elevation to No.4 Garden As Proposed
Scale 1:100

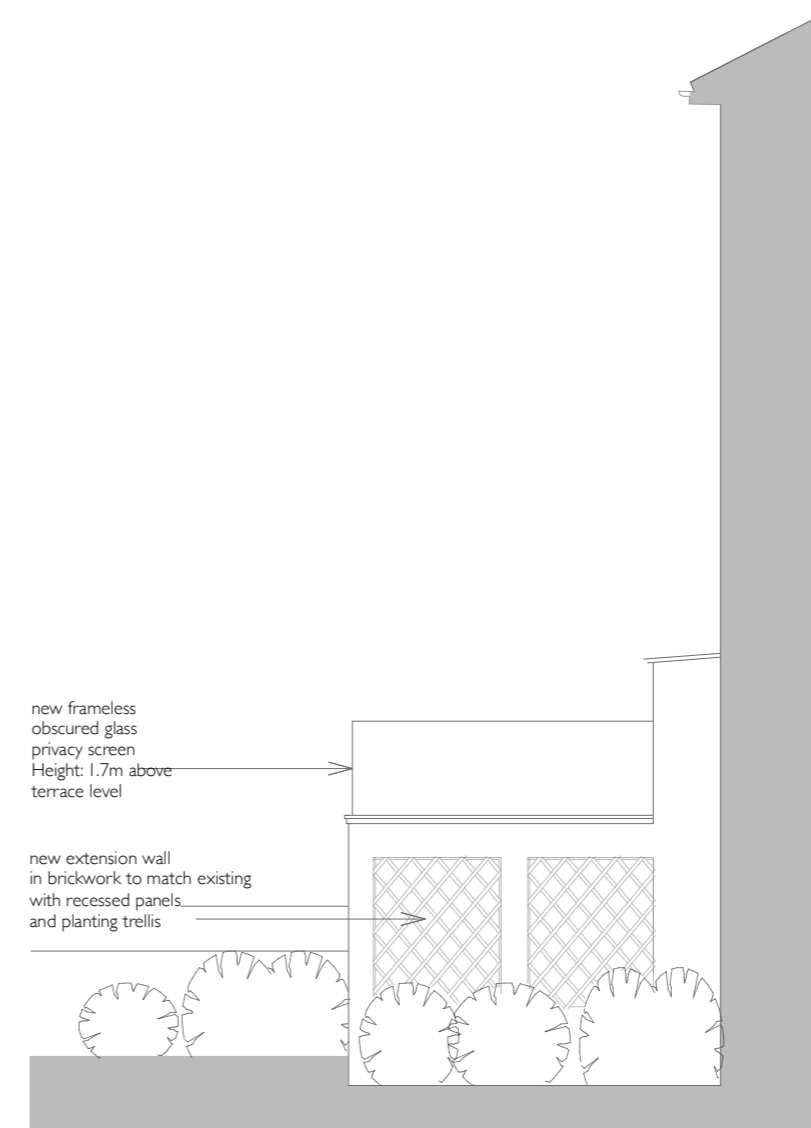


3 Side Elevation to No.4 Garden As Proposed
Scale 1:100

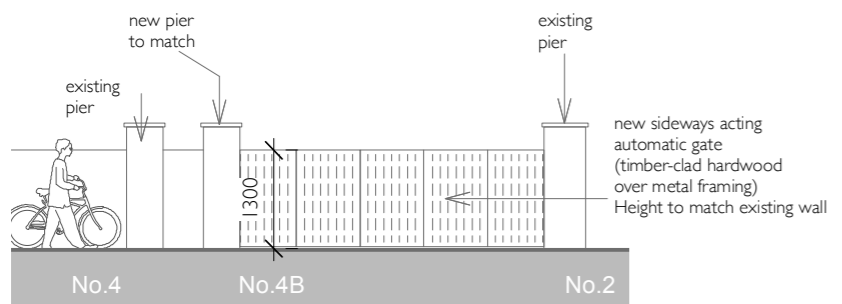

3 Vehicle Entrance to Parkhill Road As Proposed
Scale 1:100

SCALE BAR

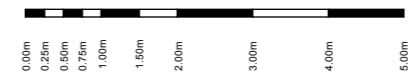

(-) 04 07 2022 For Planning
(-) 30 06 2022 Draft for comment

Revision
Project
**4B Parkhill Road
London NW3 2YN**

Title
**Elevations
As Proposed**

No.
PAR/PL-03 Rev: -

Status
For Planning

Scale Date
1:100 @ A3 06/2022

**Edward
Rutherford
Architect**

mail@edwardrutherford.co.uk
www.edwardrutherford.co.uk



NOTES:

Check all dimensions on site.
Inform architect of any discrepancies
Cross-refer to all related documents

Subject to detailed design and
statutory consents.

KEY

-  Existing
-  Proposed

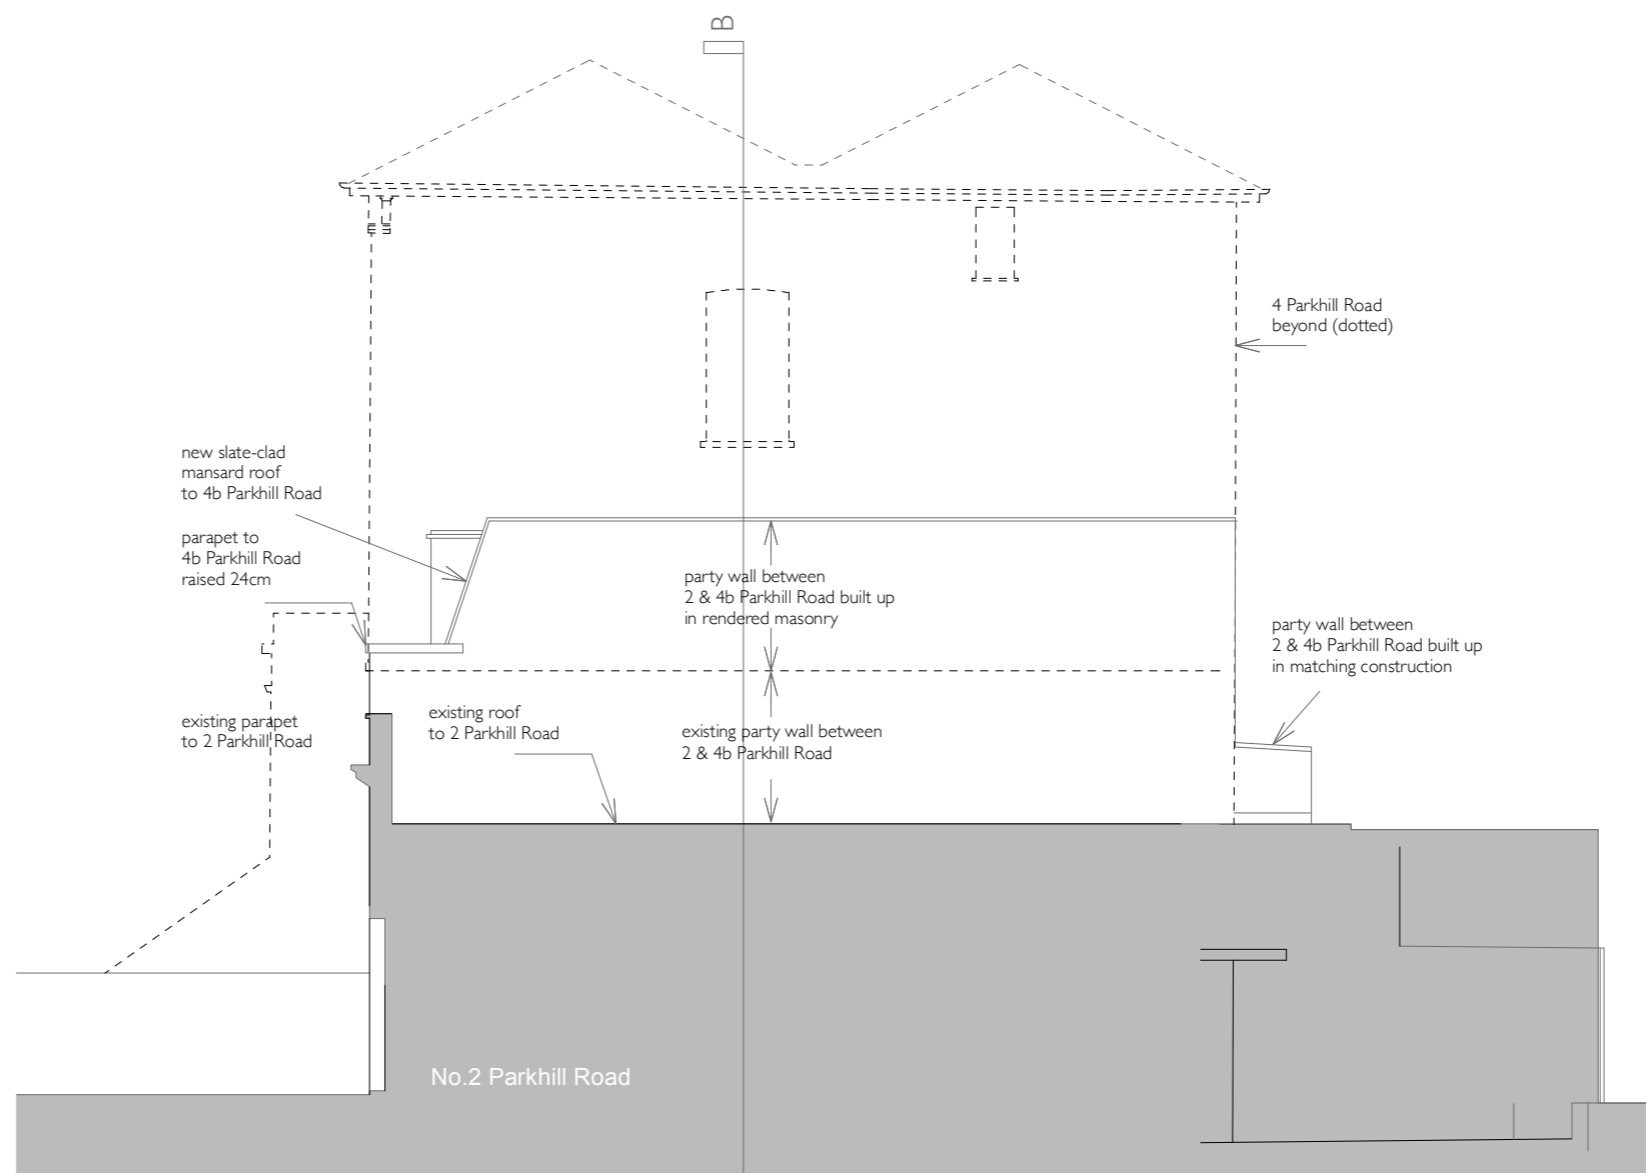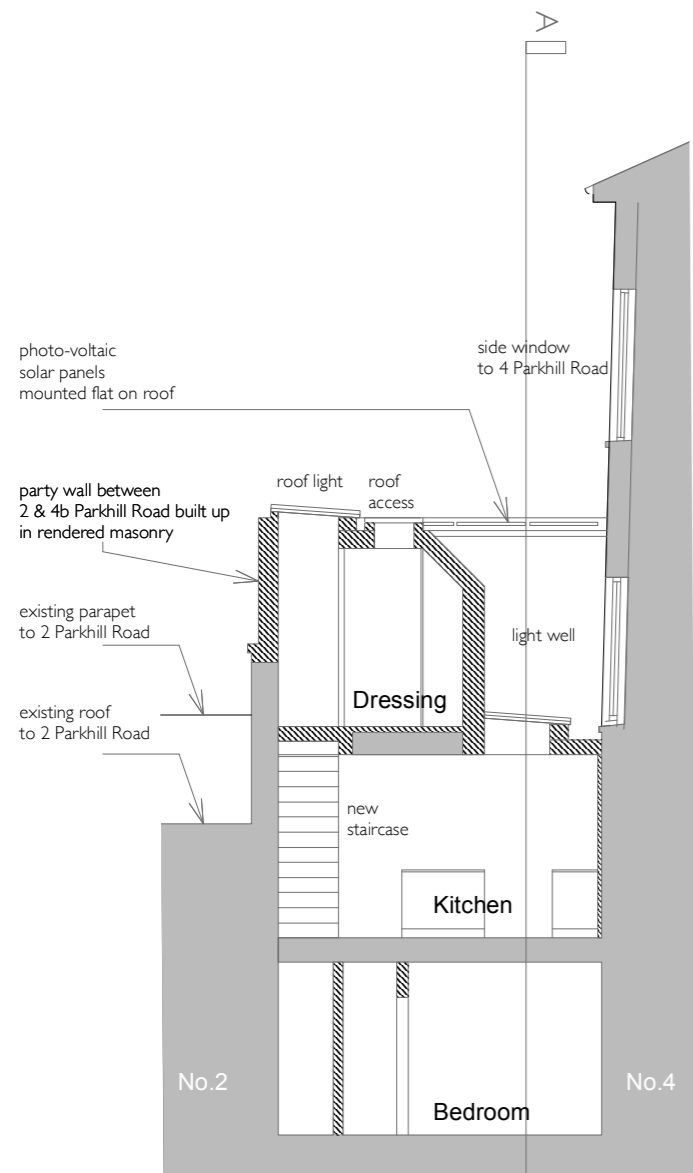

1 Section BB As Proposed
Scale 1:100

2 South Elevation As Proposed
Scale 1:100

SCALE BAR



(-) 04 07 2022 For Planning
(-) 03 07 2022 Draft for comment

Revision
Project
4B Parkhill Road
London NW3 2YN

Title
Section BB and South
Elevation As Proposed

No.
PAR/PL-04 Rev: -


Status
For Planning

Scale Date
1:100 @ A3 06/2022


Edward
Rutherford
Architect

mail@edwardrutherford.co.uk
www.edwardrutherford.co.uk


NOTES:
 Check all dimensions on site.
 Inform architect of any discrepancies
 Cross-refer to all related documents
 Subject to detailed design and
 statutory consents.

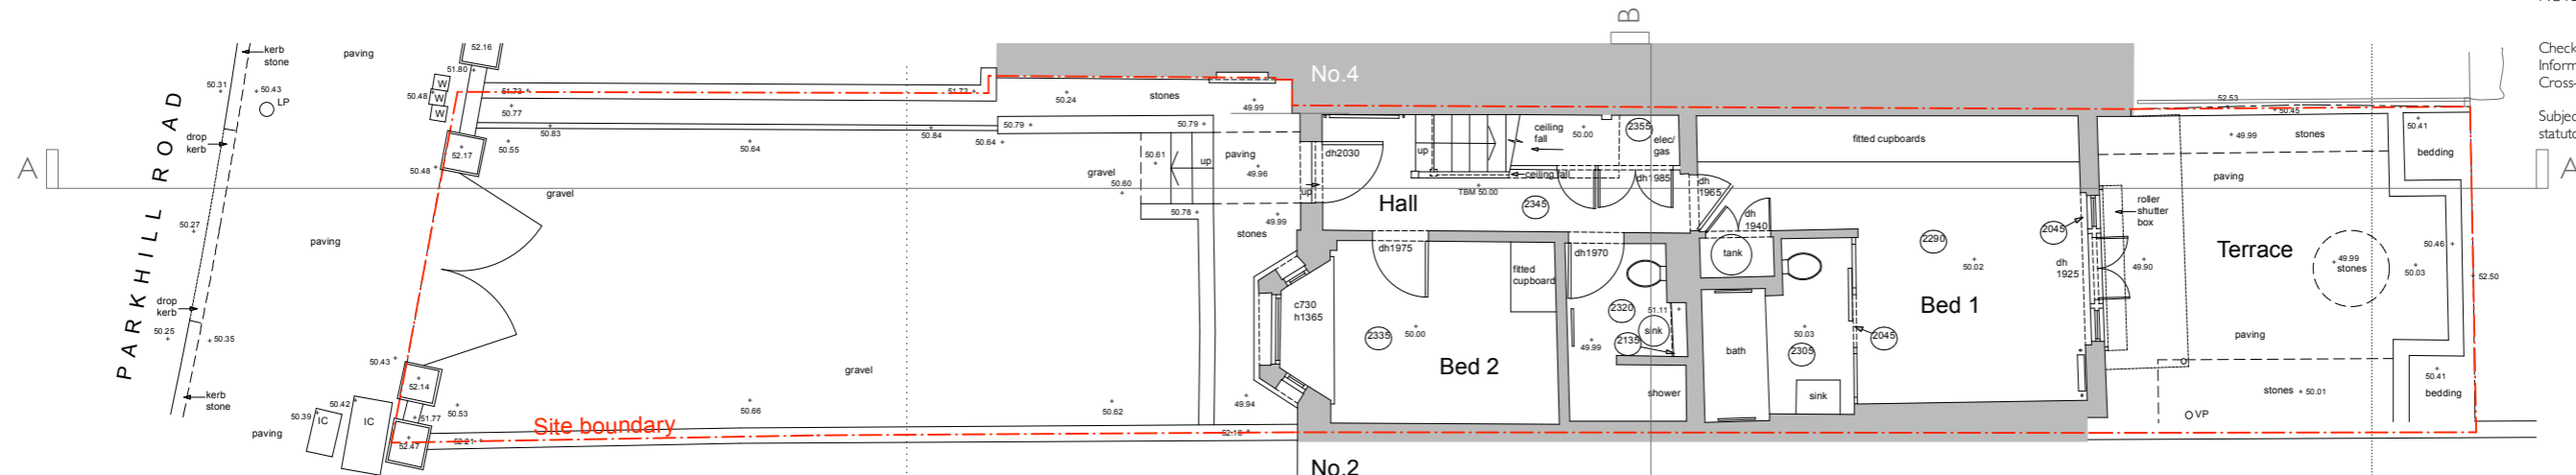



1 Lower Ground Floor Plan As Existing
 Scale 1:100

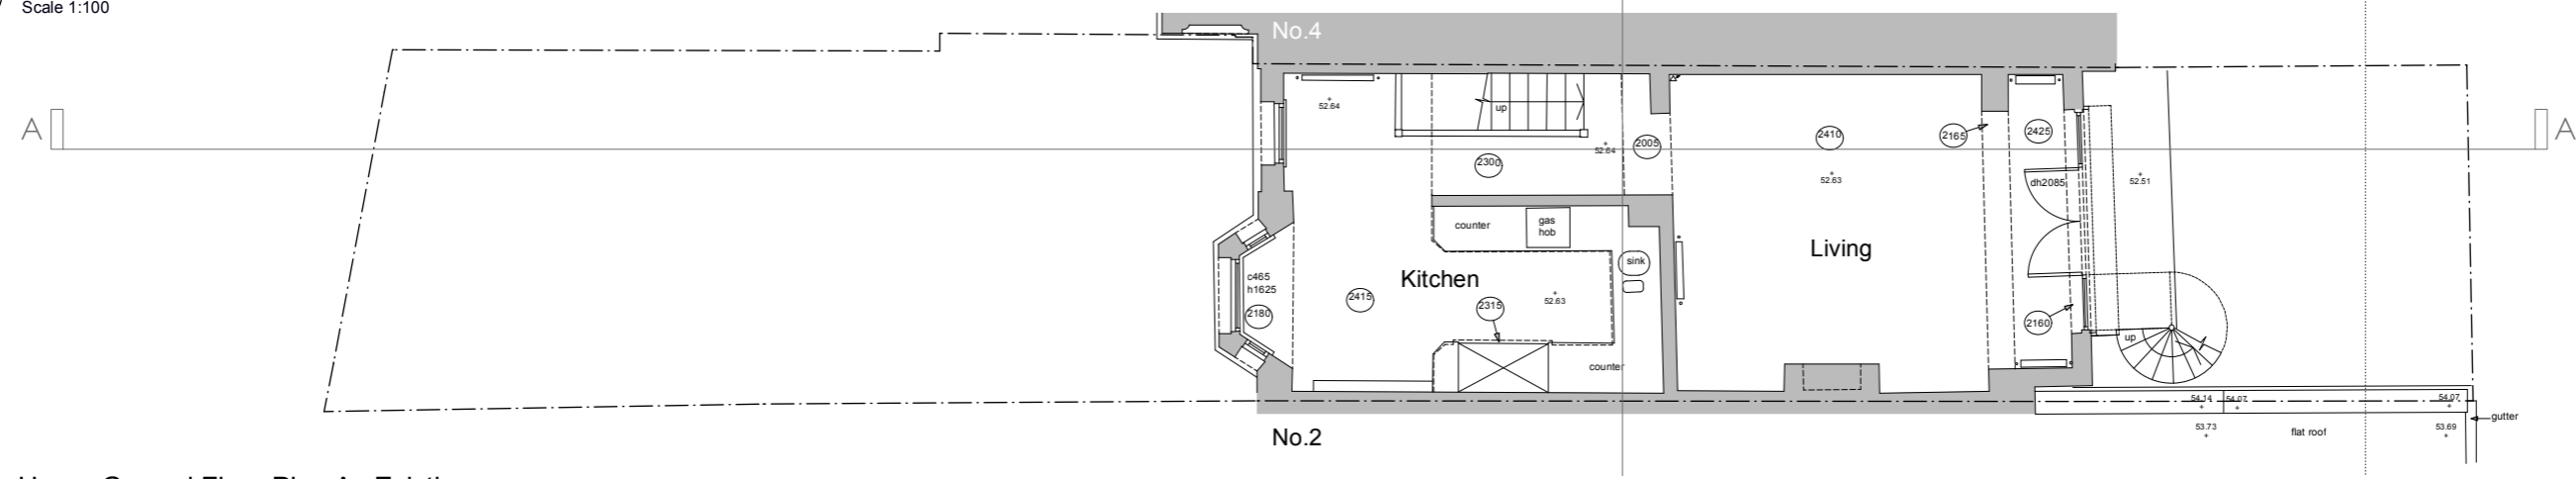

2 Upper Ground Floor Plan As Existing
 Scale 1:100

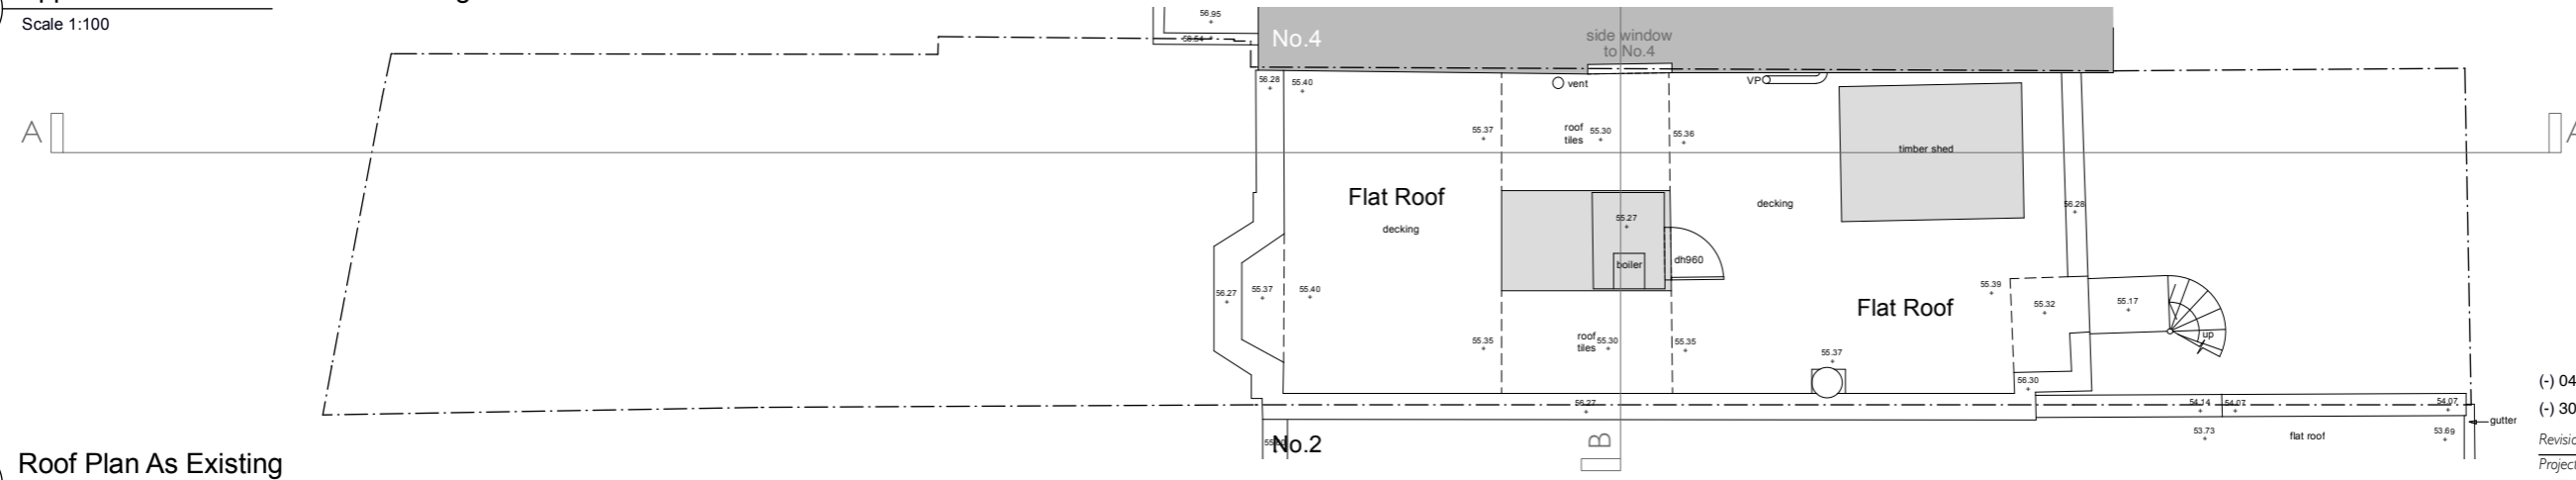

3 Roof Plan As Existing
 Scale 1:100

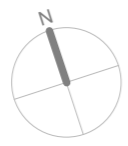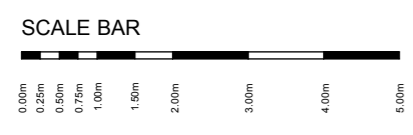

(-) 04 07 2022 For Planning
 (-) 30 06 2022 Draft for comment

Revision	Project
	4B Parkhill Road London NW3 2YN
	Title Plans As Existing
	No. PAR/SU-01 Rev: -
	Status For Planning
	Scale Date 1:100 @ A3 06/2022


Edward Rutherford
 Architect

mail@edwardrutherford.co.uk
 www.edwardrutherford.co.uk


NOTES:

Check all dimensions on site.
Inform architect of any discrepancies
Cross-refer to all related documents

Subject to detailed design and
statutory consents.

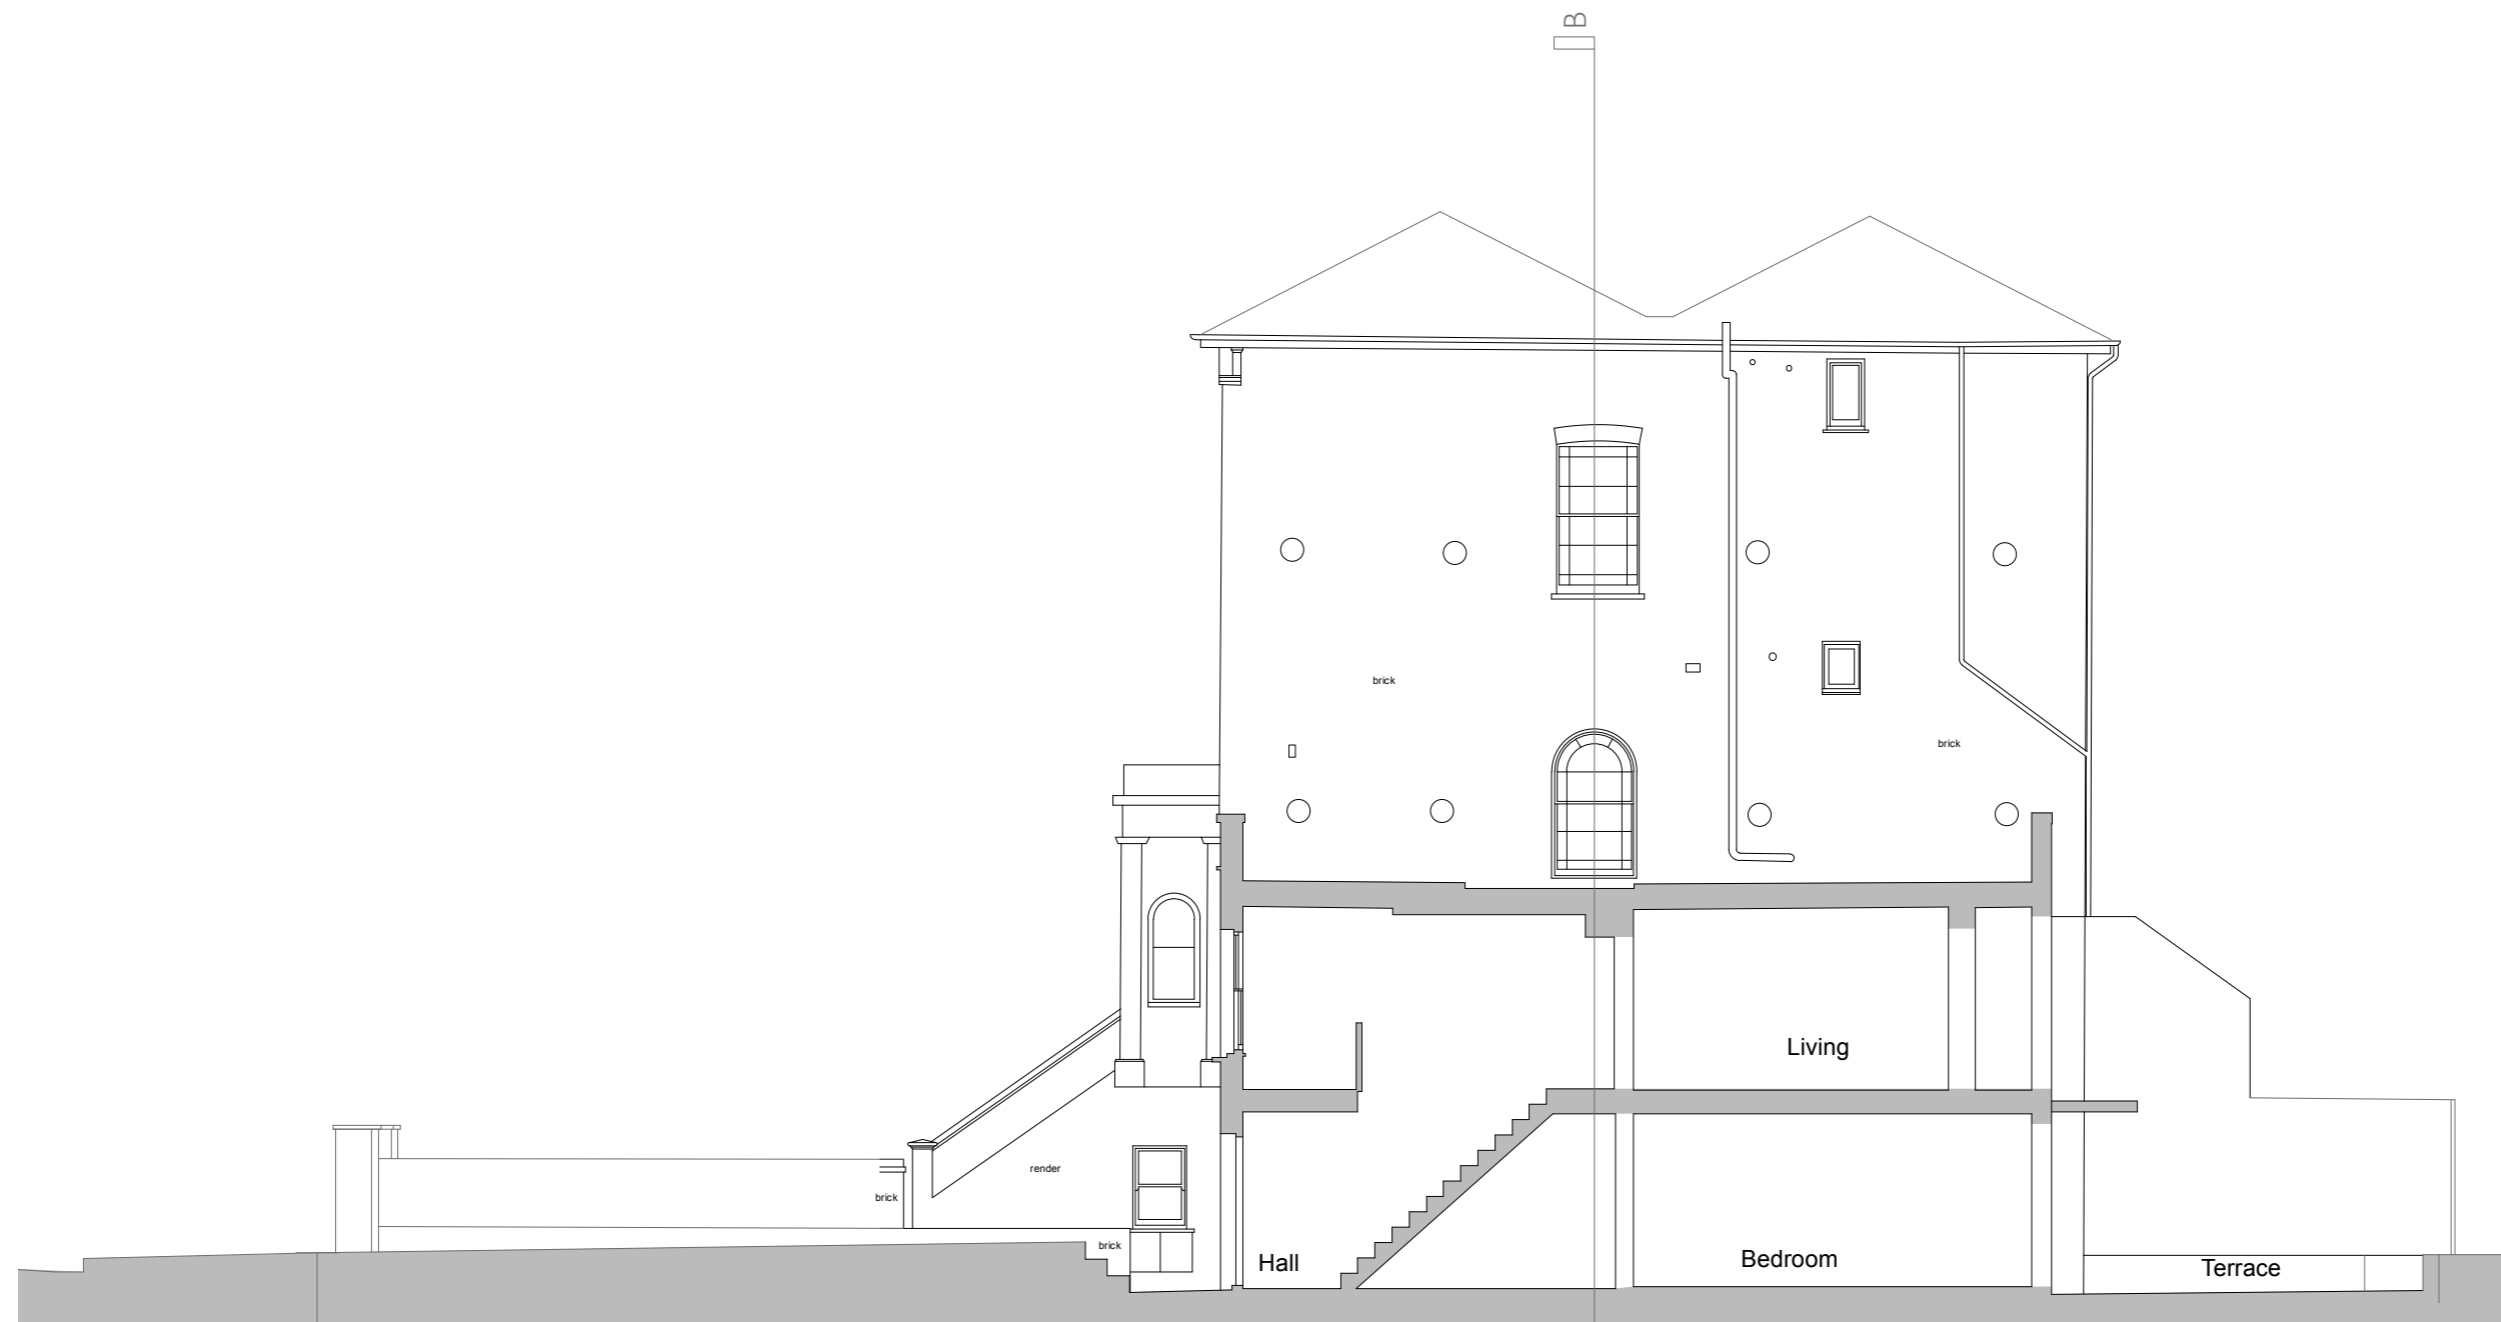

1 Section AA as Existing
Scale 1:100

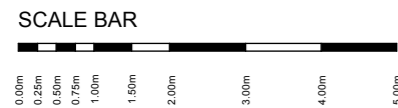

(-) 04 07 2022 For Planning
(-) 30 06 2022 Draft for comment

Revision

Project

4B Parkhill Road
London NW3 2YN

Title

Section AA
As Existing

No.

PAR/SU-02 Rev: -

Status

For Planning

Scale Date

1:100 @ A3 06/2022

**Edward
Rutherford
Architect**

mail@edwardrutherford.co.uk
www.edwardrutherford.co.uk

NOTES:


Check all dimensions on site.
Inform architect of any discrepancies
Cross-refer to all related documents

Subject to detailed design and
statutory consents.




No.4 No.4B No.2

1 Elevation to Parkhill Road As Existing
Scale 1:100

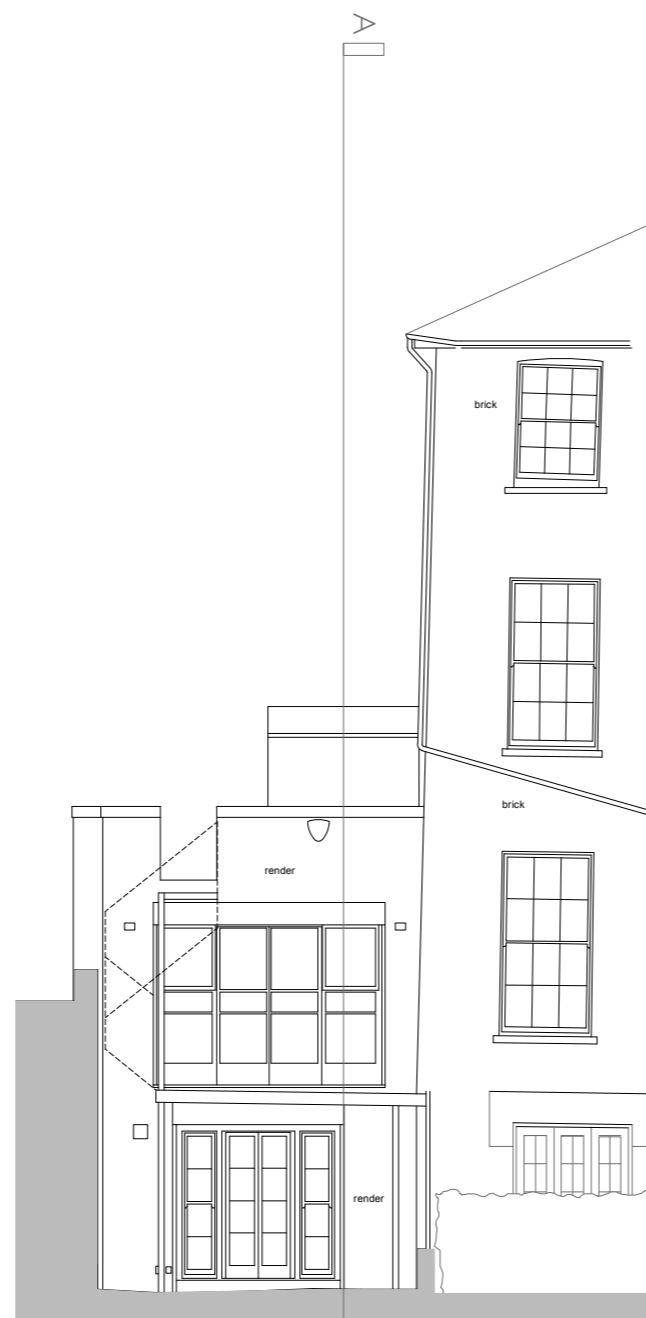


No.2 No.4B No.4

2 East Elevation As Existing
Scale 1:100

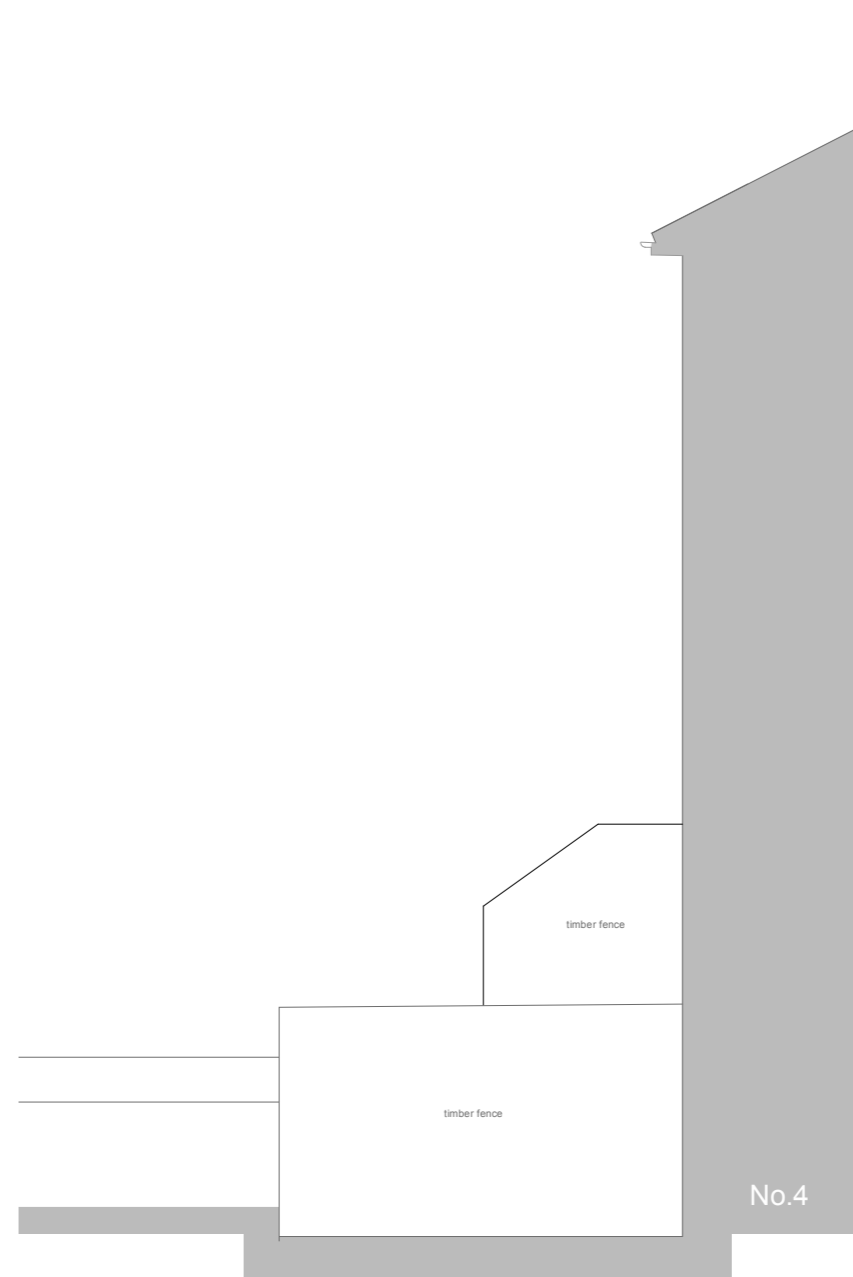

3 Side Elevation to No.4 Garden As Existing
Scale 1:100

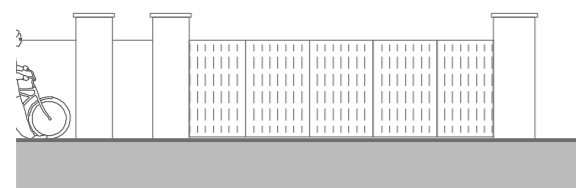

3 Vehicle Entrance to Parkhill Road As Existing
Scale 1:100

SCALE BAR



(-) 04 07 2022 For Planning
(-) 30 06 2022 Draft for comment

Revision

Project

**4B Parkhill Road
London NW3 2YN**

Title

**Elevations
As Existing**

No.

PAR/SU-03 Rev: -

Status

For Planning

Scale

1:100 @ A3

Date

06/2022


**Edward
Rutherford
Architect**

mail@edwardrutherford.co.uk
www.edwardrutherford.co.uk


NOTES:

Check all dimensions on site.
Inform architect of any discrepancies
Cross-refer to all related documents

Subject to detailed design and
statutory consents.

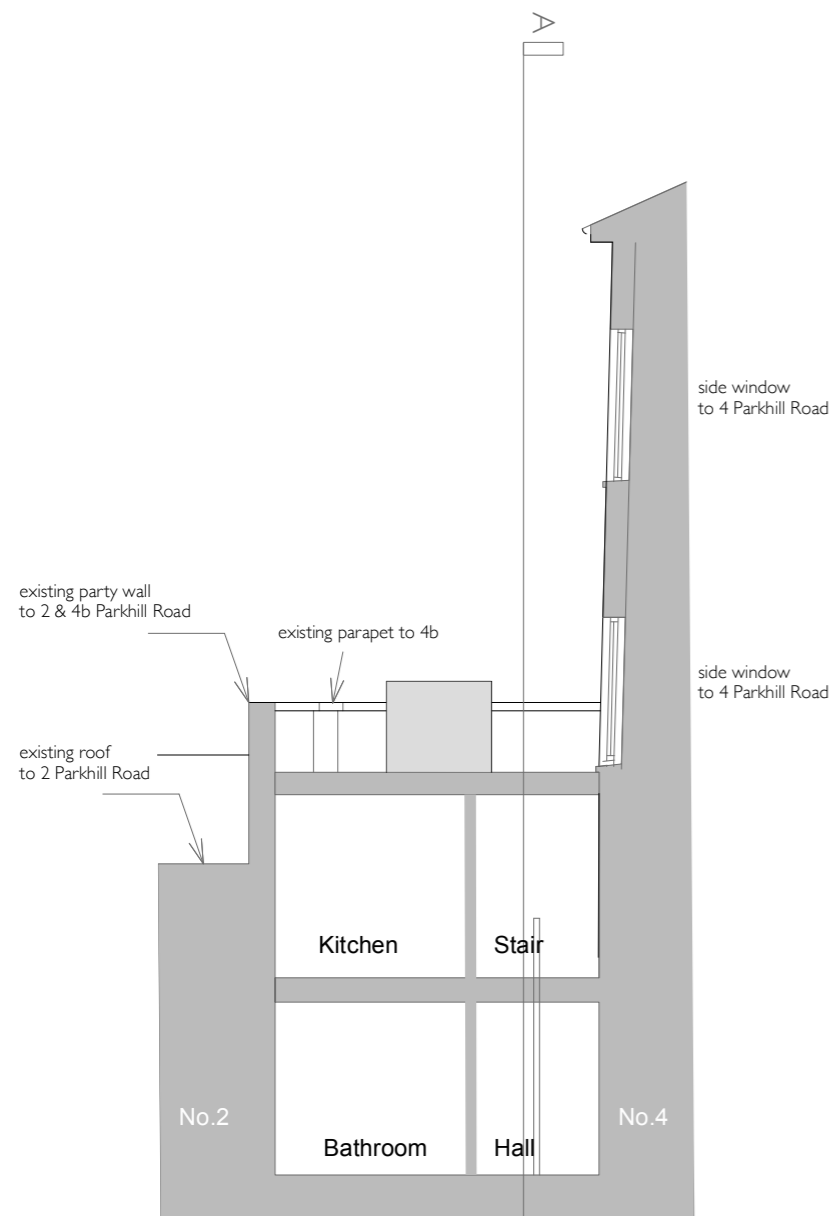

1 Section BB As Existing
Scale 1:100

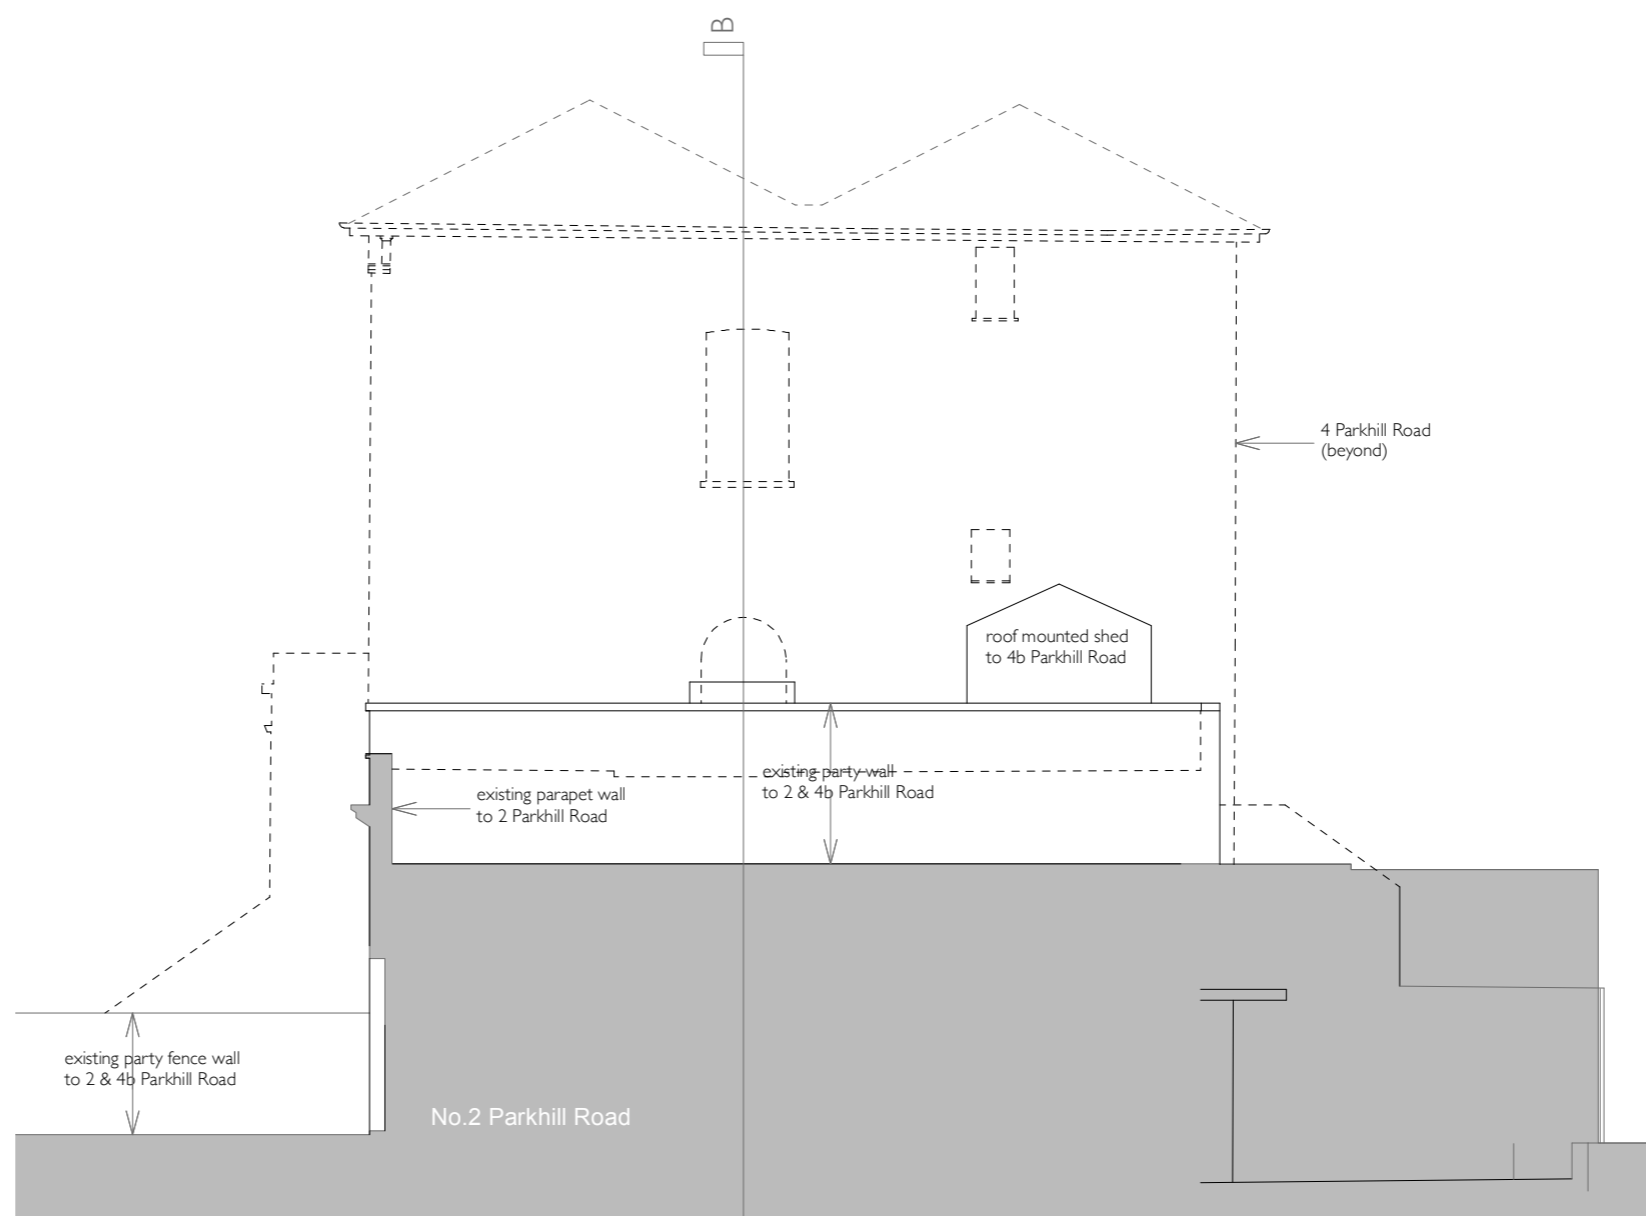

2 South Elevation As Existing
Scale 1:100

SCALE BAR



(-) 04 07 2022 For Planning
(-) 03 07 2022 Draft for comment

Revision

Project

4B Parkhill Road
London NW3 2YN

Title

Section BB and South
Elevation As Existing

No.

PAR/SU-04 Rev: -

Status

For Planning

Scale

1:100 @ A3

Date

06/2022

**Edward
Rutherford
Architect**

mail@edwardrutherford.co.uk
www.edwardrutherford.co.uk



1. Roof of No.4B Looking East



2. Rear of No.4B Looking up at No.4



4. Rear of No.4B Upper



3. Street Elevation



5. Rear of No.4B Lower

(-) 04 07 2022 For Planning

Revision

Project

4B Parkhill Road
London NW3 2YN

Title

Site Photographs

No.

PAR/SU-05 Rev: -

Status

For Planning

Scale

NTS

Date

07/2022

**Edward
Rutherford
Architect**

mail@edwardrutherford.co.uk
www.edwardrutherford.co.uk