




01 Location Plan
1 : 500

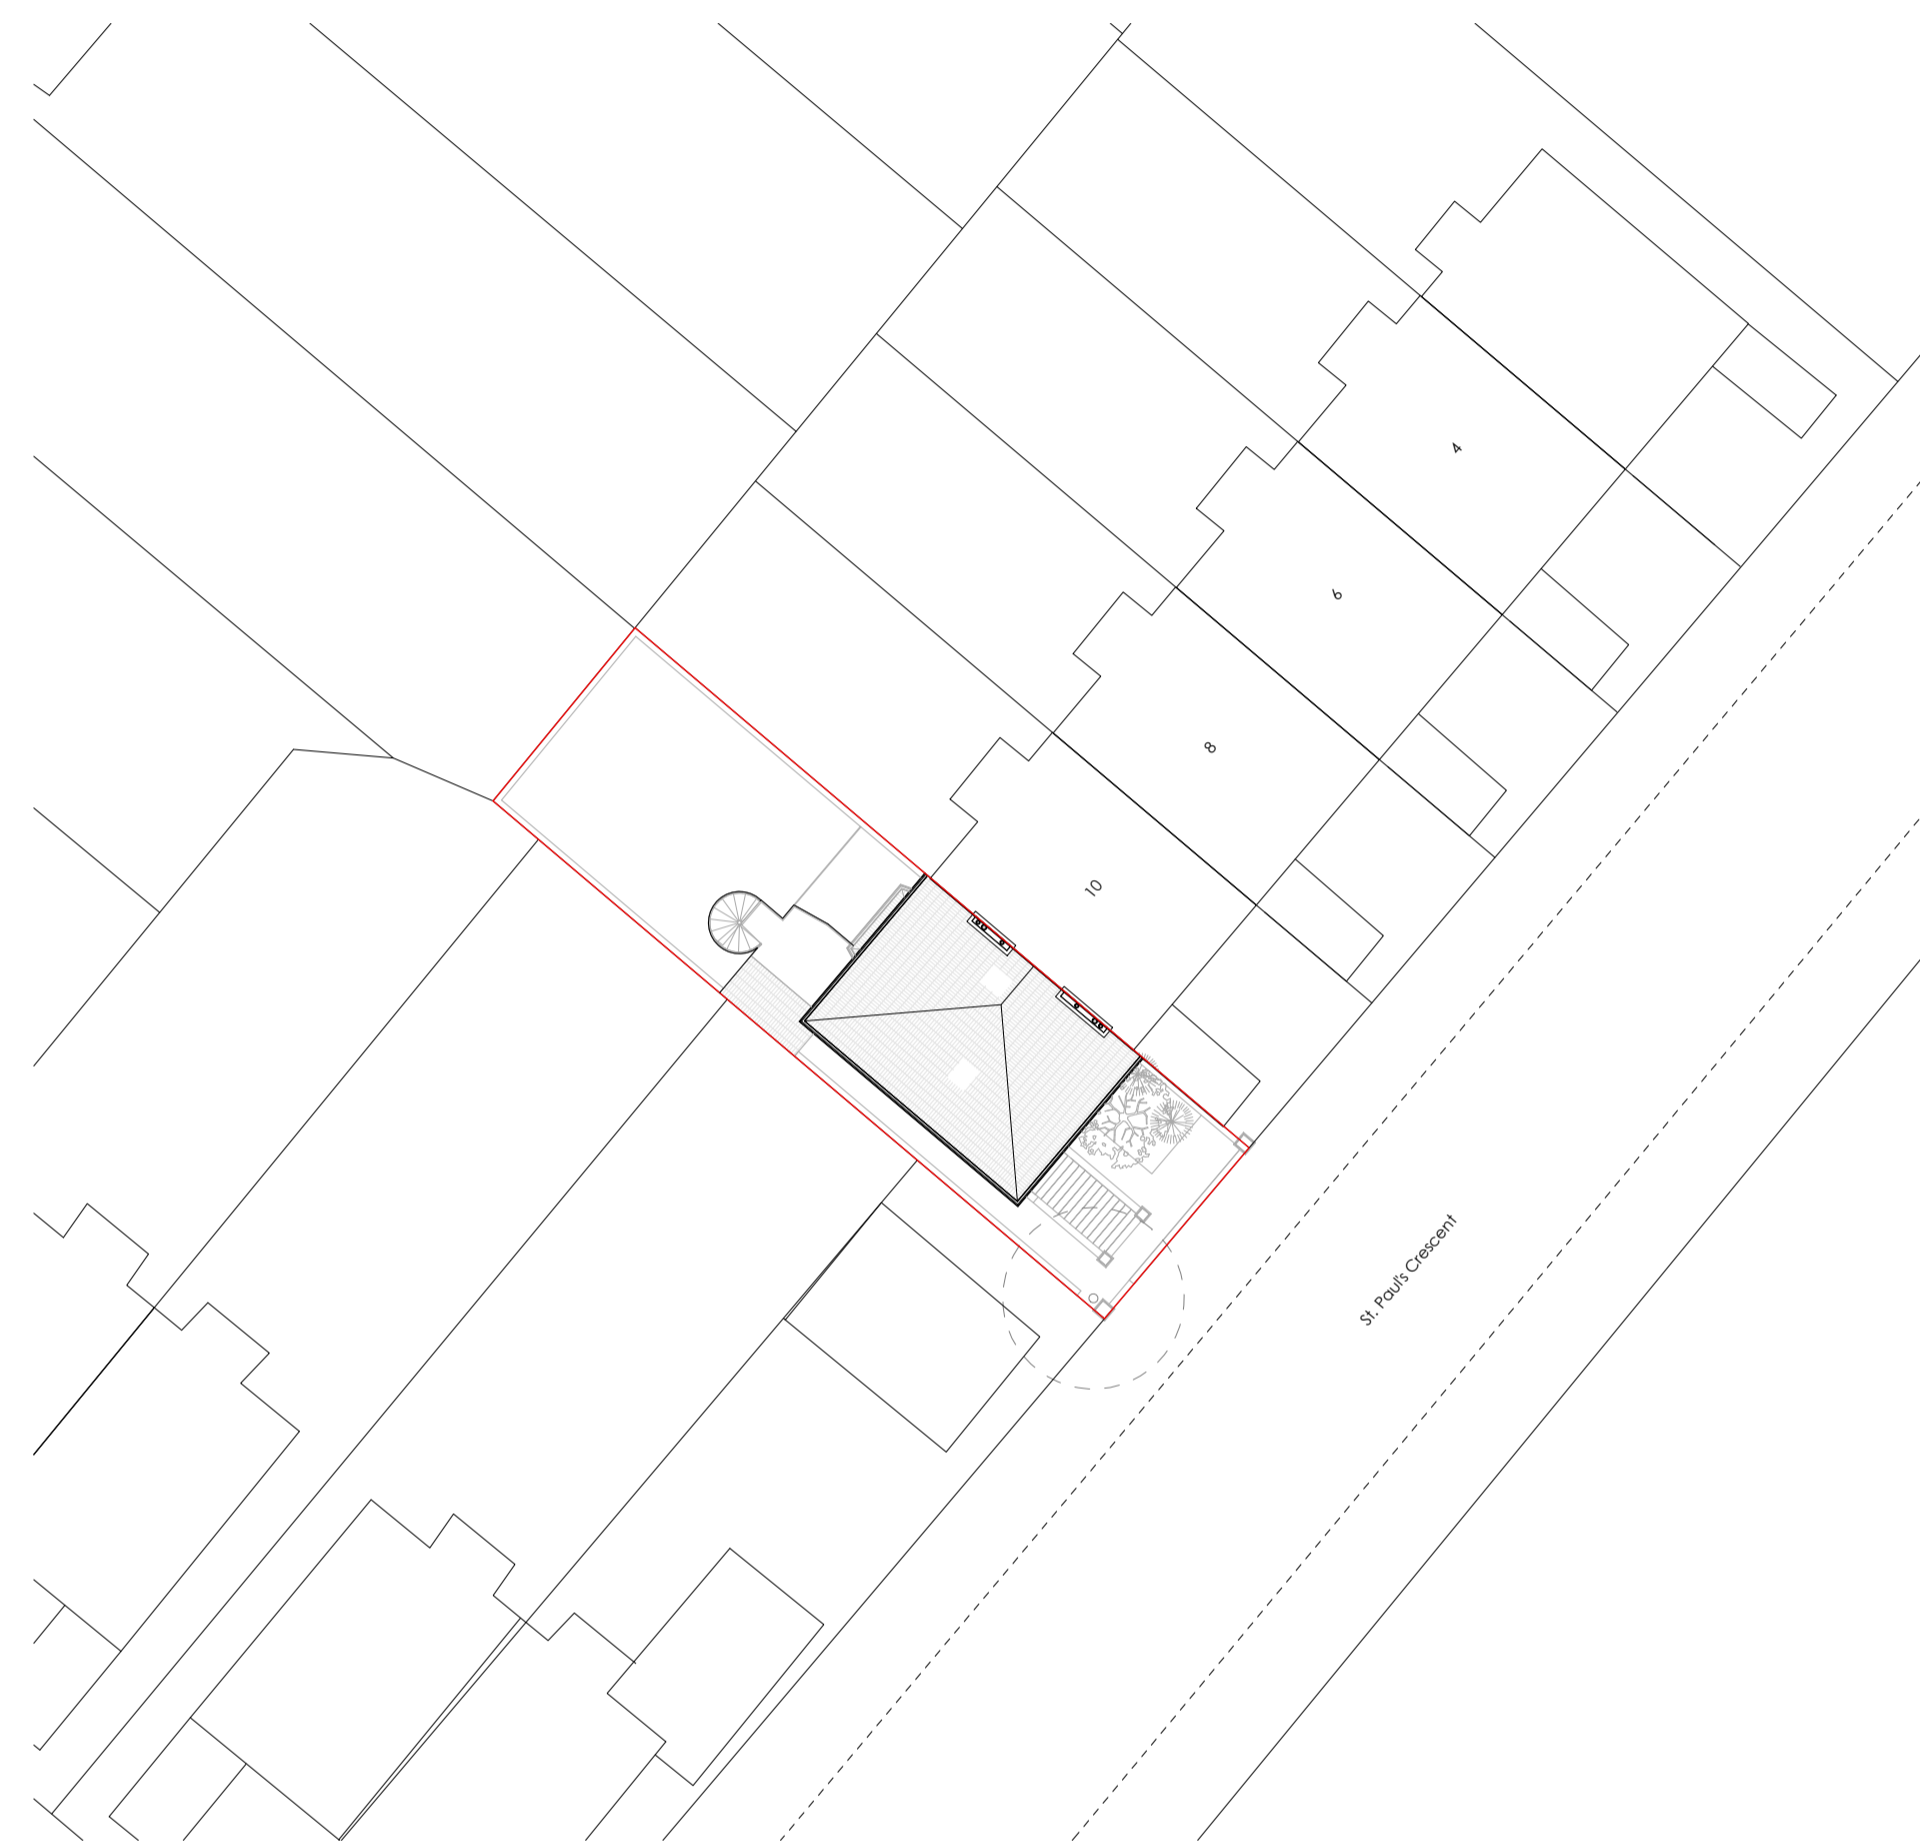

02 Site Plan
1 : 250

General Notes

1. The drawings shall not be measured. Only listed dimensions are valid;
2. All dimensions are in millimeters, except for the quota levels (meters) or other specified measurement units;
3. All dimensions should be checked-on-the spot before the execution of the work;
4. WAY Architecture Yell must be notified in writing if any discrepancies found;
5. This design should be read in conjunction with the specifications of architects.

Rev.	Date	Description	PP Check
00	21/06/2022	Planning Application	PP

15 North Villas
NW1 7BJ
London

Reference



WAY
Architecture
Yell

London - UK
Second Floor Studio
28 Poland Street
London W1F 8QP
+44 (0)7513 872155

Client

-

Project

St. Pauls Crescent

Title

Location and Site Plans

Date	Drawing	Proj. No	Scale
29/03/2022	WAY	W-847	@ A3 @ A1 As indicated

Drawing No.	Revision
A00	00

Stage	Info. Pack.
-------	-------------