

Notes:


- Dimensions are to be checked on site before fabrication and construction
- Any discrepancies are to be immediately notified to the architects
- Structural measurements are to be taken from the structural engineers drawings
- Do not scale
- Copyright reserved by GMA



Consented Front Elevation
1:50 @ A0



Consented Front Door
1:20 @ A0

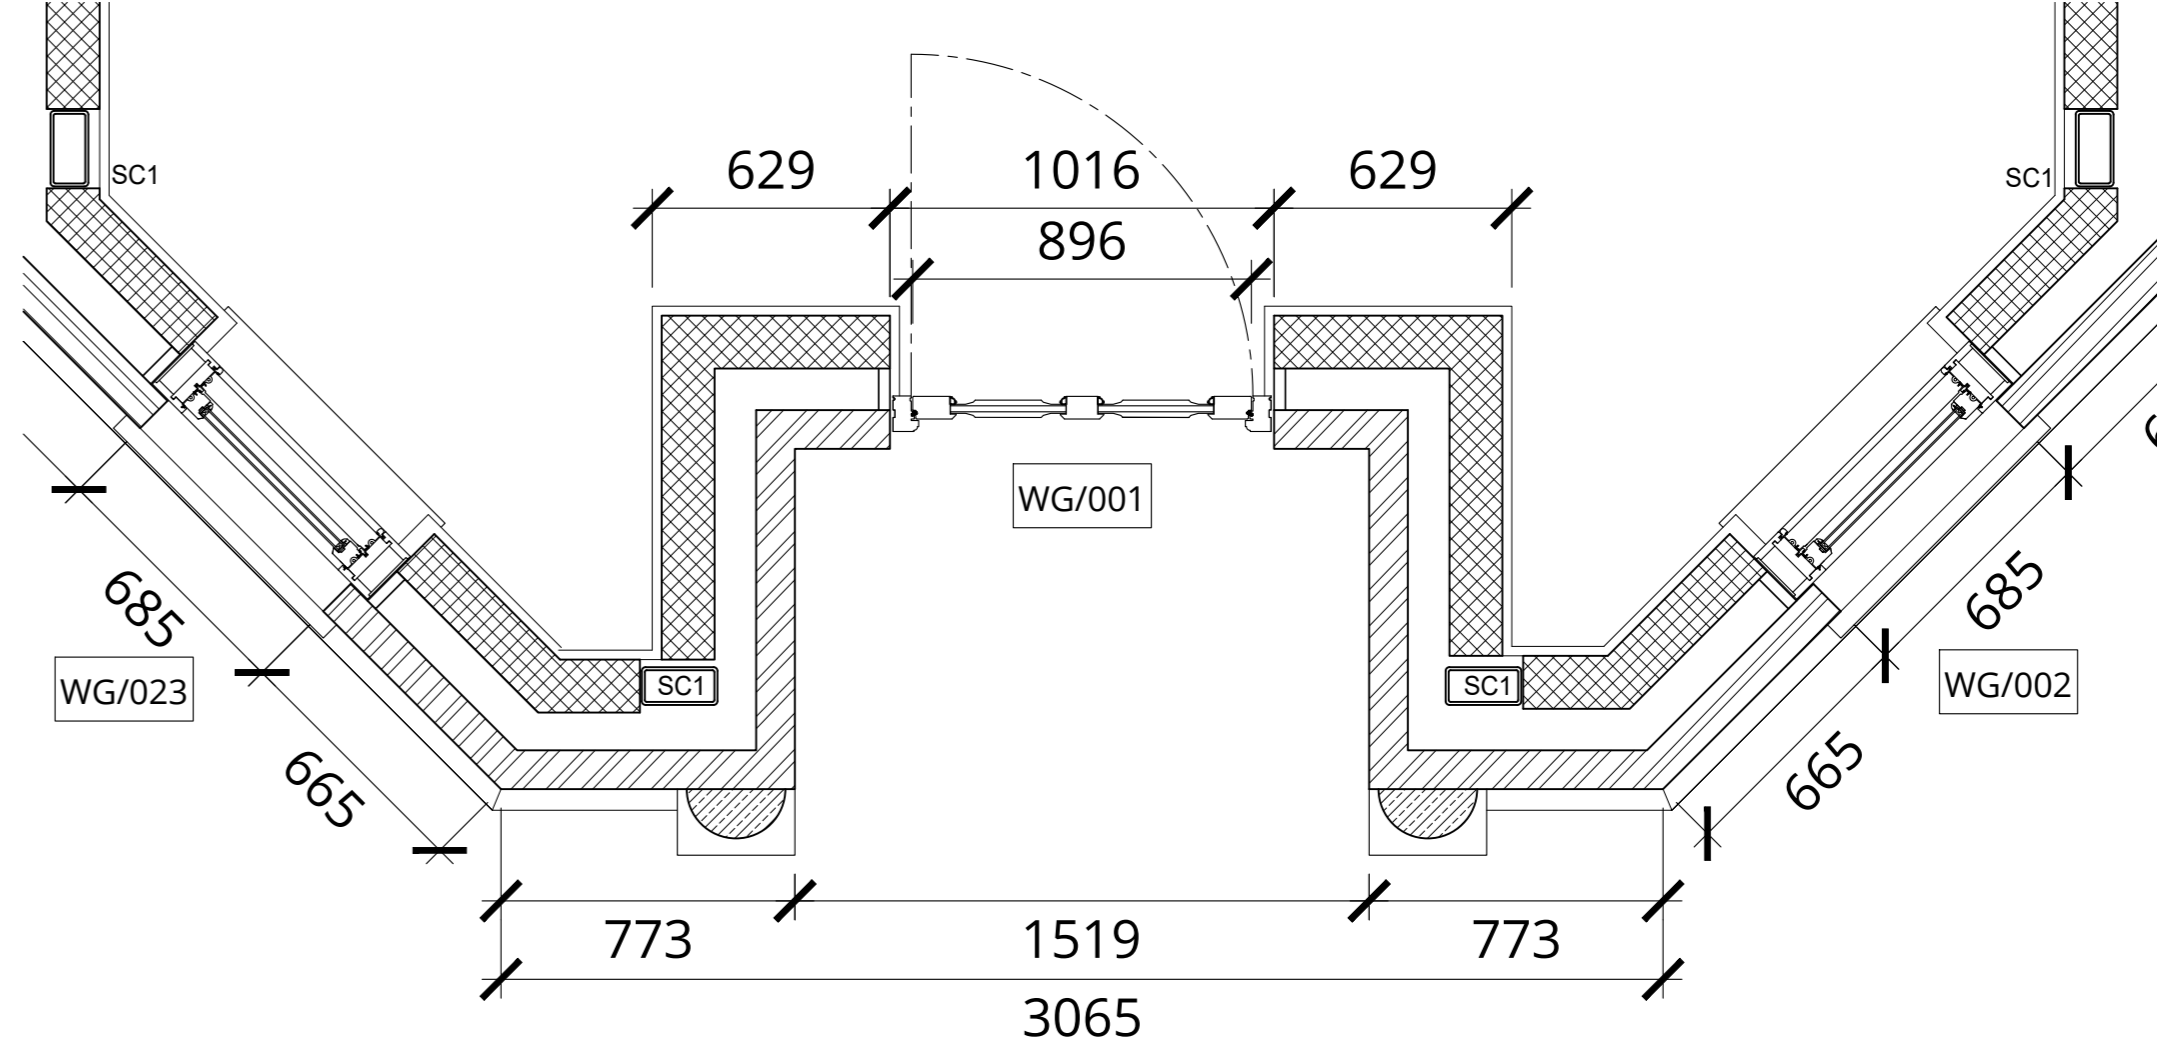


Consented Partial Ground Floor Plan
1:20 @ A0




Proposed Front Elevation
1:50 @ A0



Proposed Enlarged Front Door
1:20 @ A0

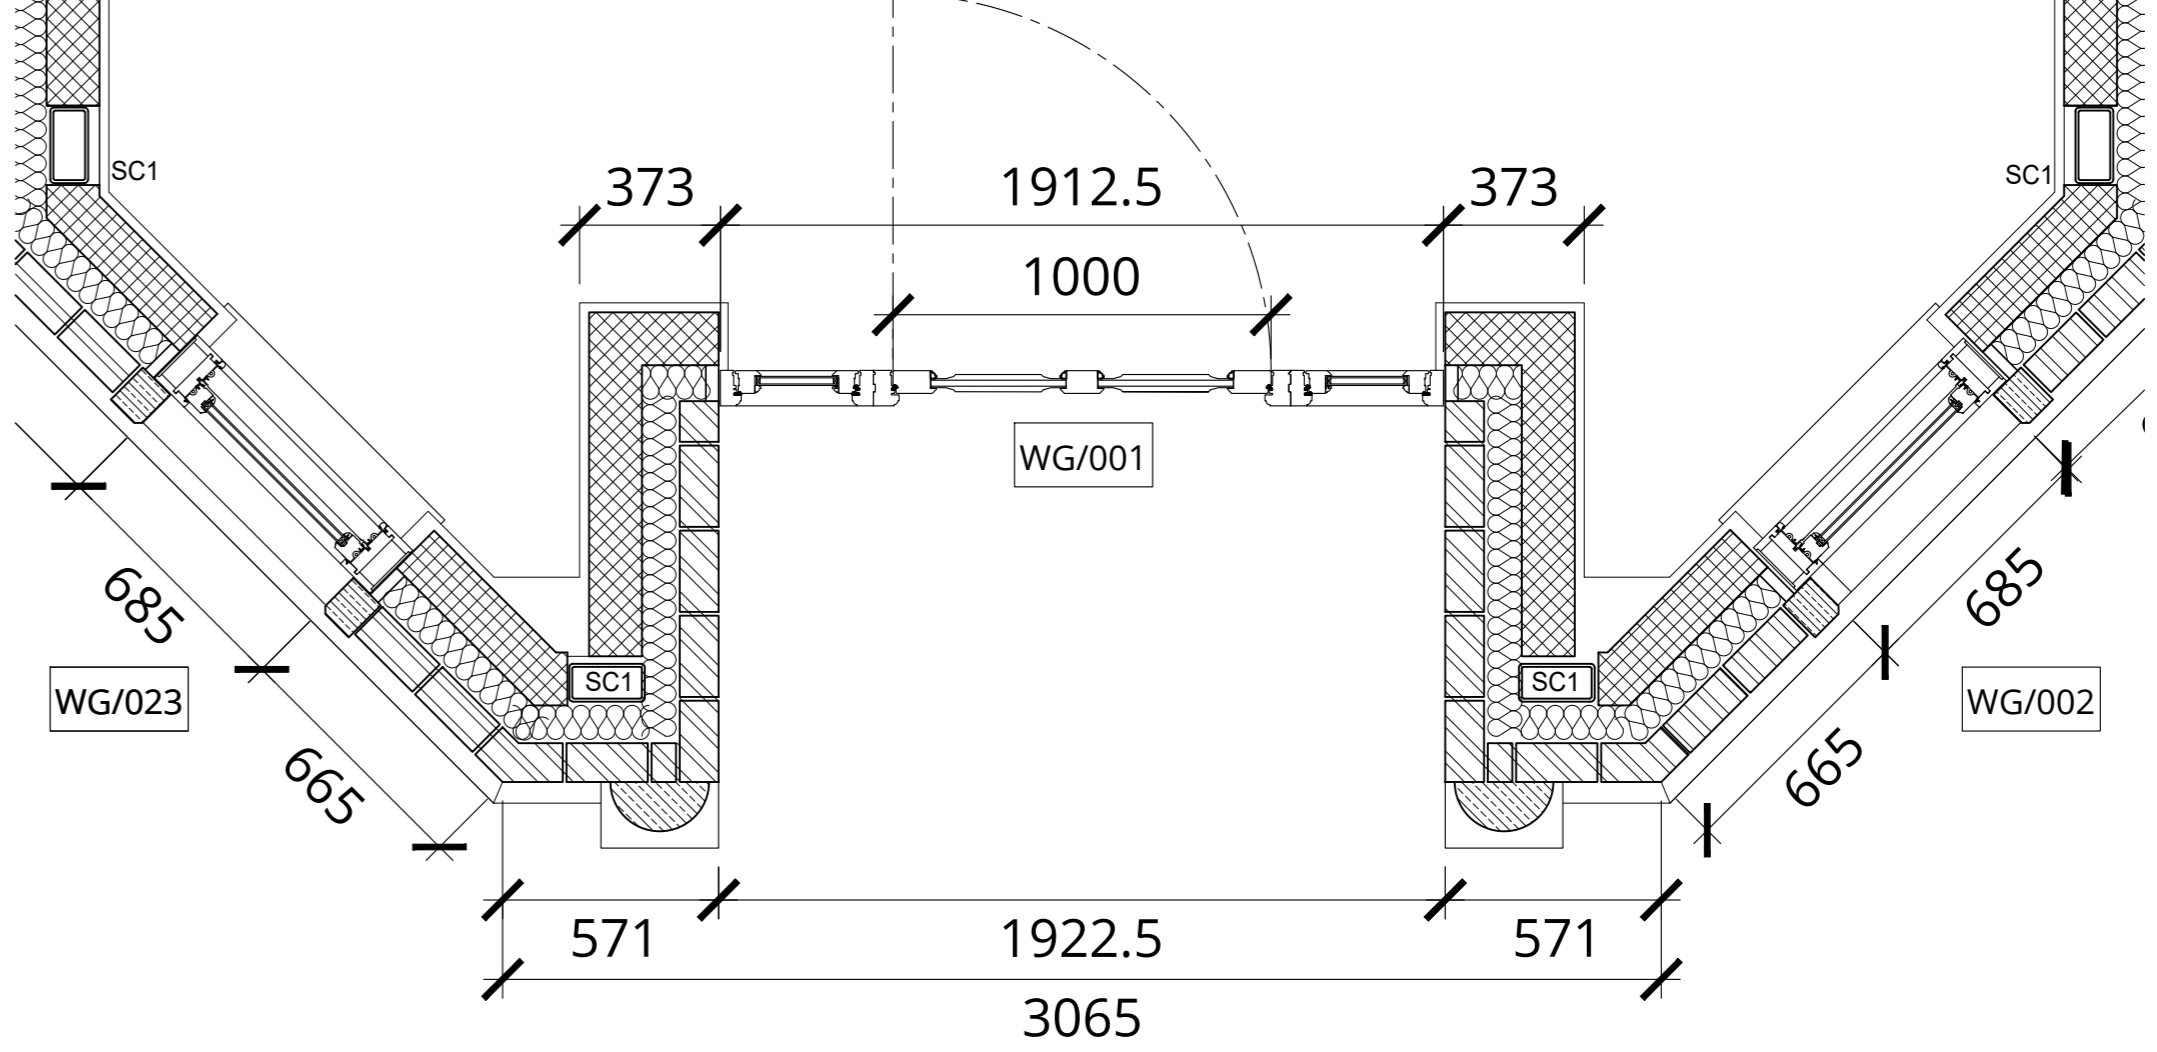

Proposed Partial Ground Floor Plan
1:20 @ A0

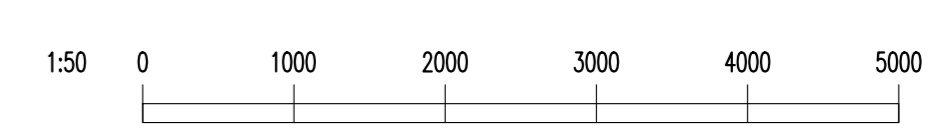

REV	DESCRIPTION	DATE
	DRAWING ISSUE STATUS	

planning

GMA ARCHITECTURE
Architects and Designers
UK House 82 Heath Road Twickenham TW1 4BA
Telephone 020 8891 9969 Fax 020 8607 9933
Email enquiries@gmaarchitecture.co.uk

Client
UWH Developments Ltd

Project
22 Lancaster Grove
London, NW3 4PB

Drawing
Planning Application
Proposed Enlarged Front Door

Scale	Date	Drawn	Checked
1:50, 1:20	July 22	SJS	IL
Type	Client	DA-01	P1
01	228-17		