

Notes

THIS SURVEY HAS BEEN PREPARED WITH A SCALING ACCURACY FOR A PLOT AT A SCALE OF 1/50

ALL LEVELS ARE IN METRES DERIVED FROM GPS TRANSFORMATION OSGM15



THE CO-ORDINATES ARE DERIVED FROM THE ORDNANCE SURVEY ACTIVE STATION NETWORK OSTN15 (BASE STATION ST04)

ALL TREE HEIGHTS AND SPREADS ARE APPROXIMATE

WE HAVE TRIED TO IDENTIFY TREE TYPES, HOWEVER IF TREE SPECIES ARE CRITICAL SPECIALIST ADVICE SHOULD BE GAINED.

DRAINAGE PIPE SIZES HAVE BEEN MEASURED FROM THE SURFACE, CHAMBER ACCESS HAS NOT BEEN GAINED FOR SAFETY REASONS, THEREFORE SIZES SHOULD BE REGARDED AS APPROXIMATE

- sh sill to head height
- fs floor to sill height
- u/s underside height
- t/s topside height
- fb floorboard direction
- conc concrete
- rl roof light
- cup'd cupboard
- fp fireplace
- sd sliding door
- svp soil and vent pipe
- rwp rain water pipe
- ⊙ carpet
- ⊙ (3.17) room height
- roof slope
- ▬ radiator

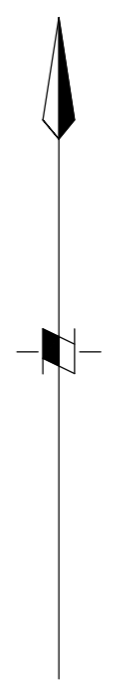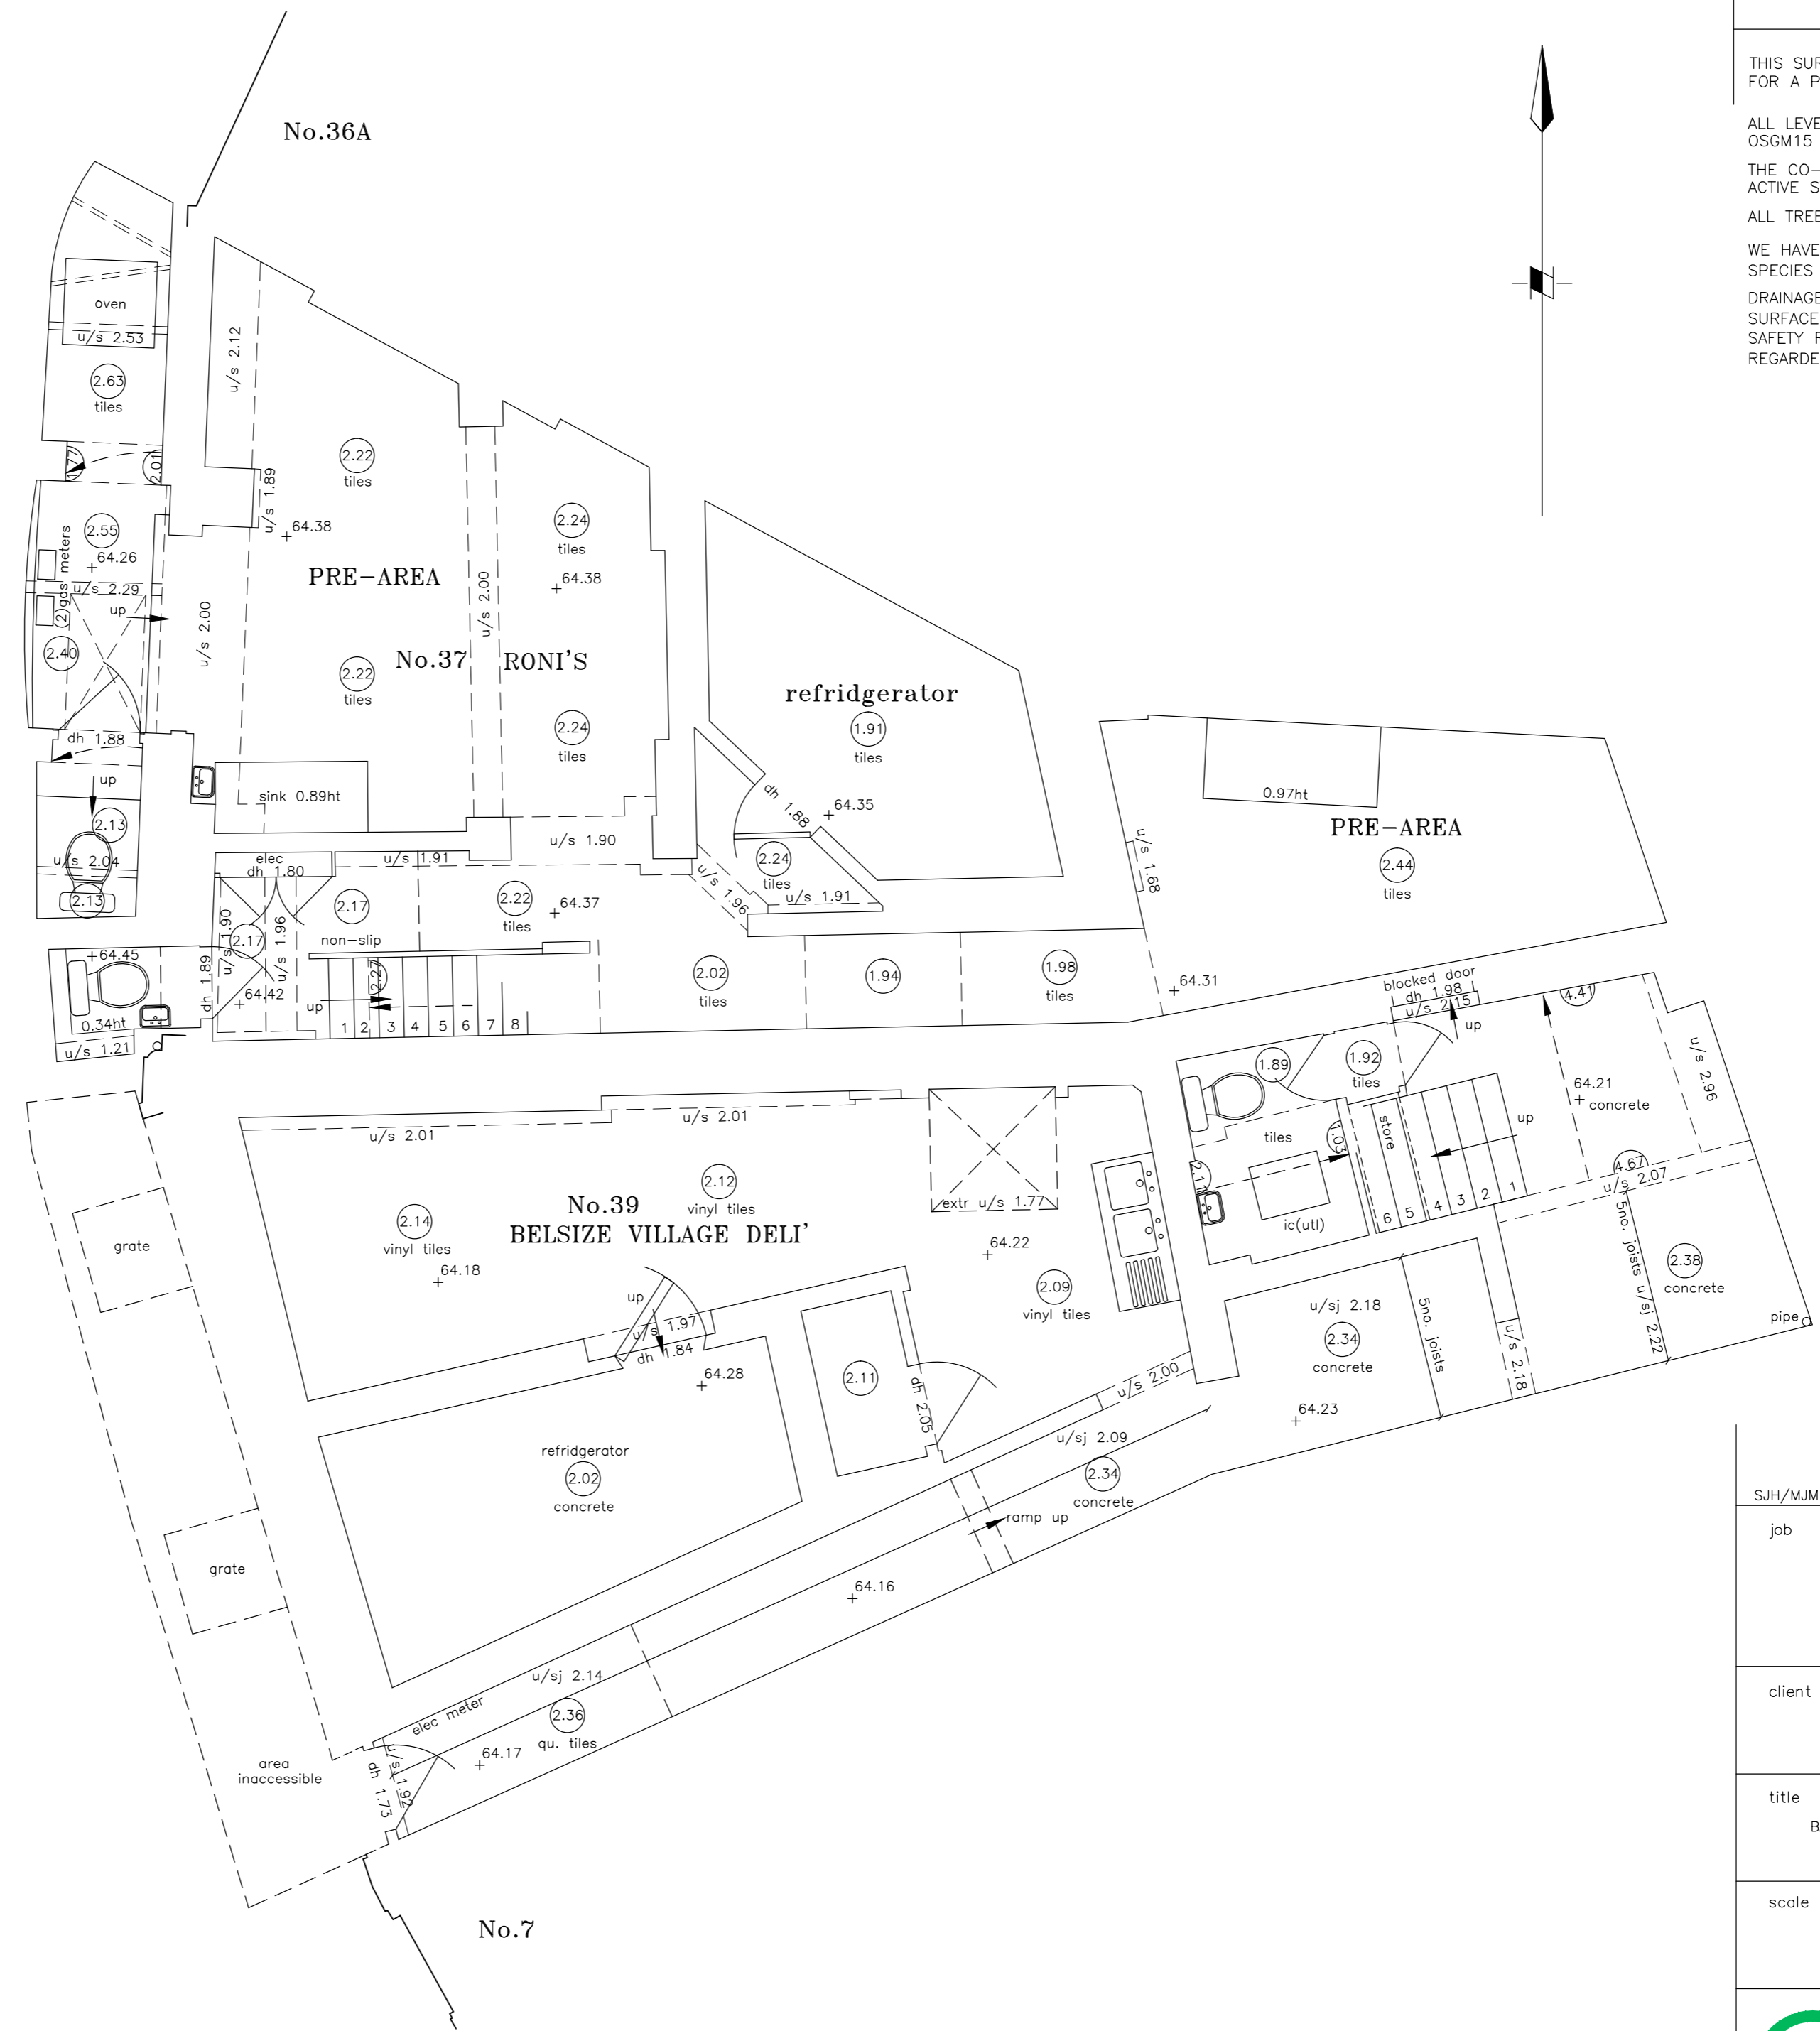


SJH/MJM © ON CENTRE SURVEYS LTD. 2016 ACAD

job  
**No.37-39, BELSIZE LANE  
 BELSIZE PARK  
 LONDON  
 NW3 5AS**

client  
**ALON KUBI esq.**

title BASEMENT FLOOR PLAN	dwg no. 24347A/2
------------------------------	---------------------

scale 1/50	date 23rd SEPTEMBER 2016
---------------	-----------------------------

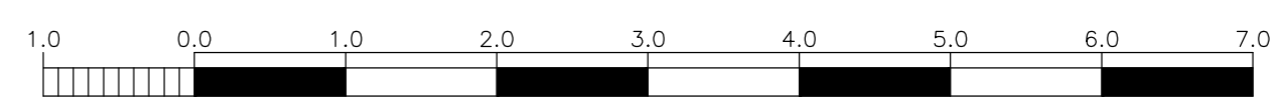

Scale = 1 : 50

**ON CENTRE SURVEYS LTD.**  
 LAND & BUILDING SURVEYORS  
 GEODETIC ENGINEERS  
 2 CHARLES COURT, BUDBROOKE ROAD, WARWICK CV34 5LZ  
 TEL: 01926 494294  
 E-MAIL: info@oncentre.co.uk  
 A member of The Survey Association