



GROUND FLOOR

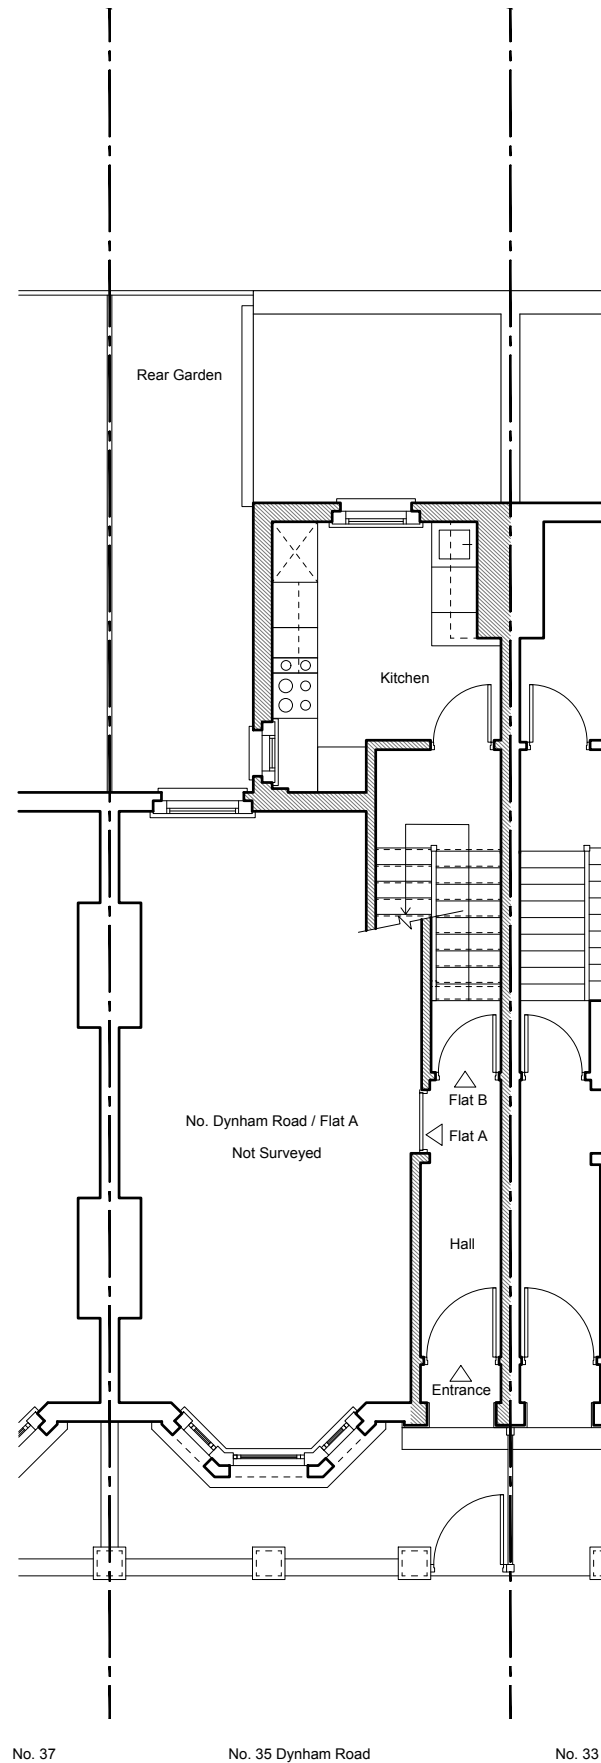

FIRST FLOOR

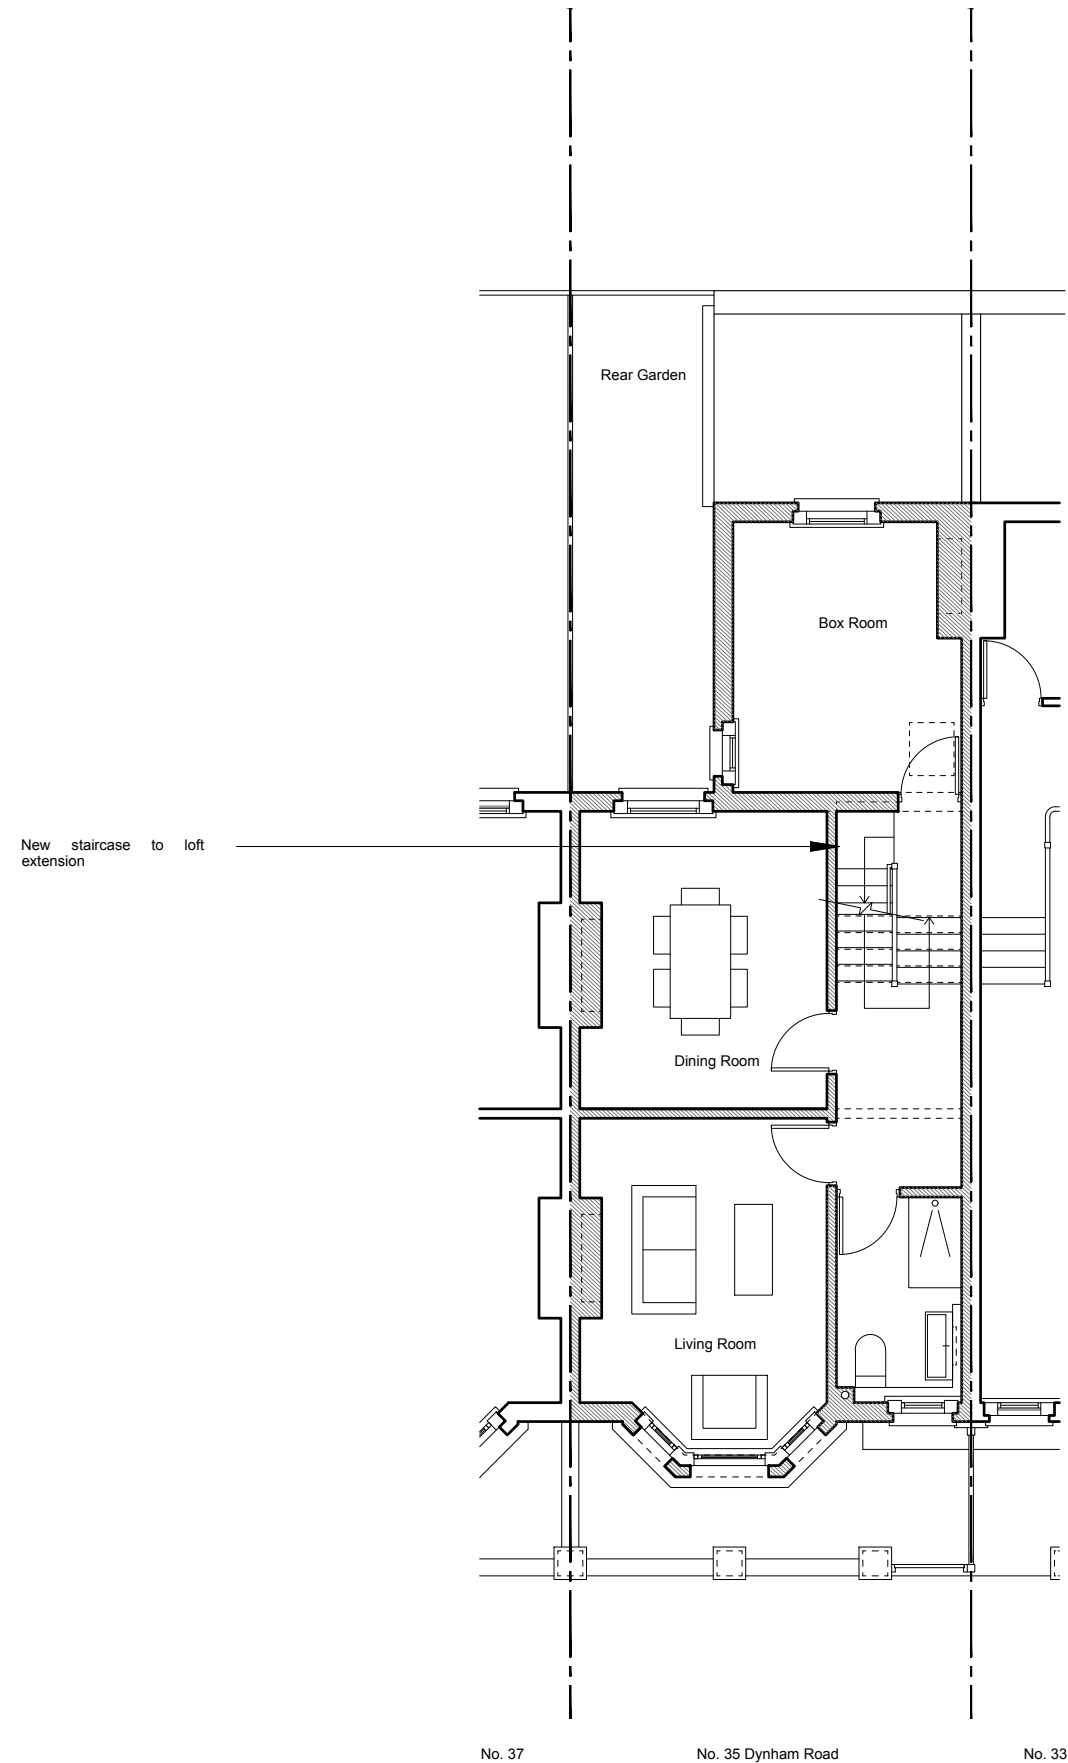

NOTES

DO NOT SCALE FROM THIS DRAWING EXCEPT FOR THE PURPOSES OF PLANNING AND BUILDING REGULATIONS. ALL DIMENSIONS TO BE CHECKED ON SITE.

The contents of this drawing are subject to copyright and should not be copied or reproduced without prior permission. Copyright © 2021 AURAA LTD. All rights reserved.



REVISION: **A** 04.07.2022

PROJECT TITLE

35B DYNHAM ROAD

**AURAA**  
STUDIO

www.auraa.studio      1A Chalk Farm Parade  
info@auraa.studio      London    NW3 2BN

TITLE

GROUND AND FIRST FLOOR PLANS  
AS PROPOSED

DATE      04.07.2022

SCALE      1/100 @ A3

DRAWN      GC / RL

STATUS      INFORMATION

DRG No      2037\_PA\_100

REV: **A**

