



7 MINSTER ROAD

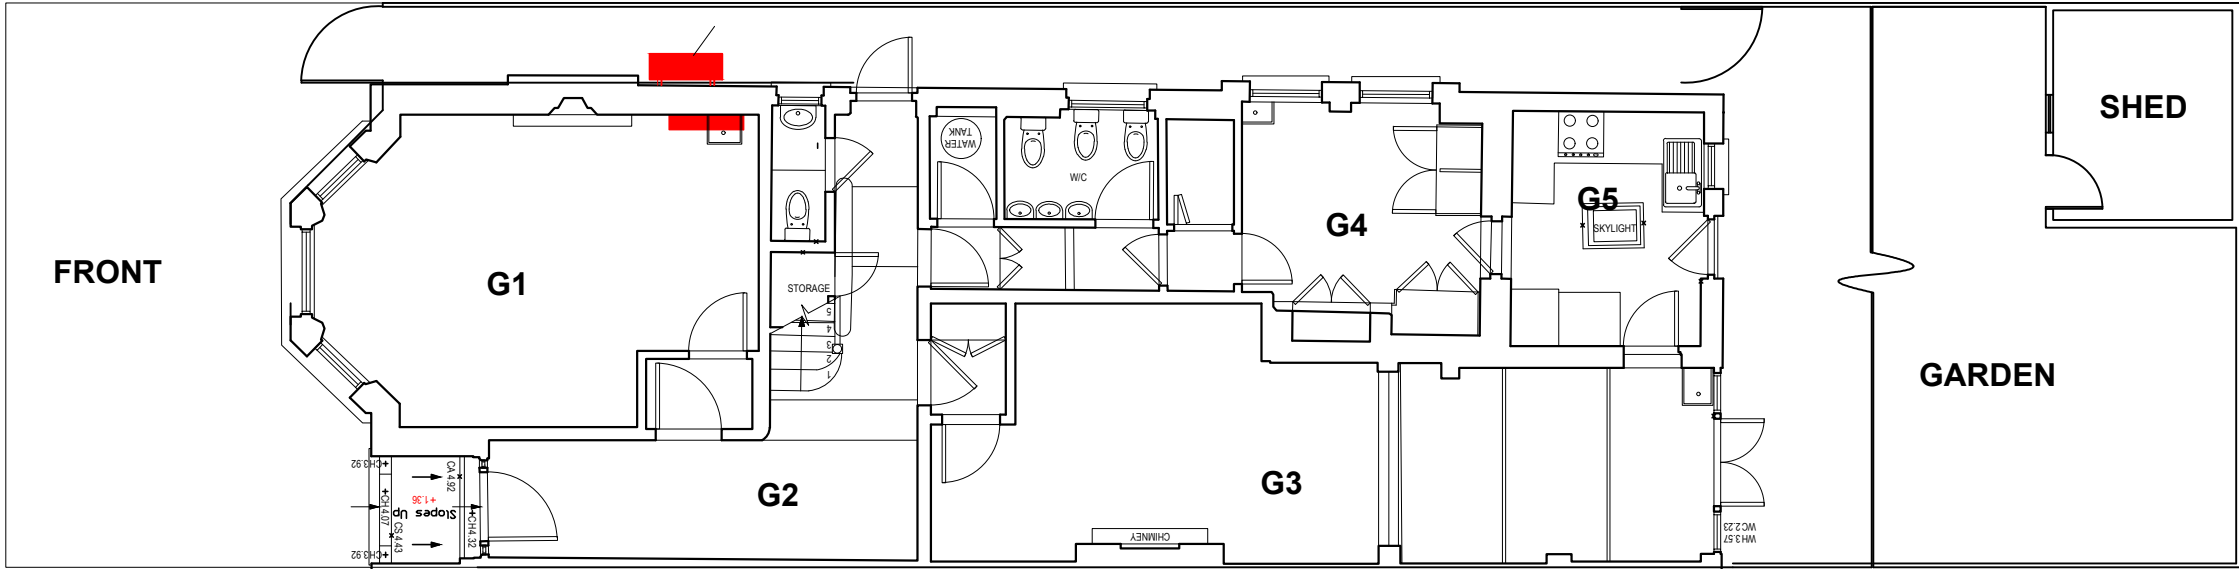



GROUND FLOOR

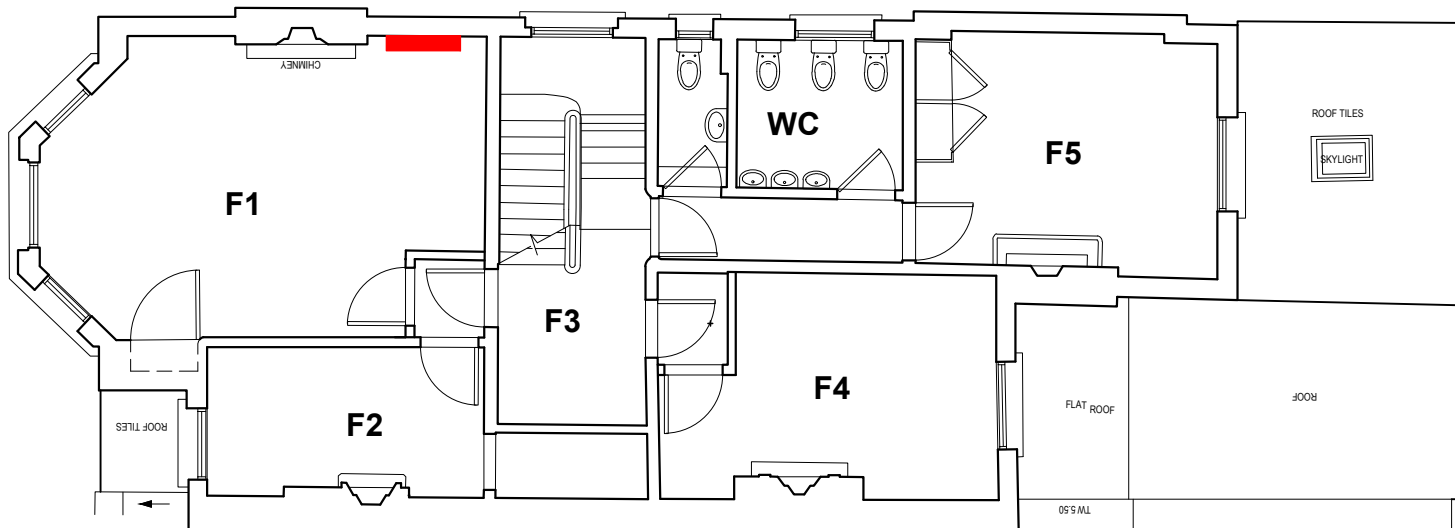

FIRST FLOOR

KEY:

EXISTING AIR-CONDITIONING UNITS

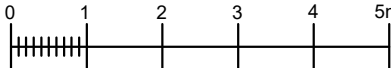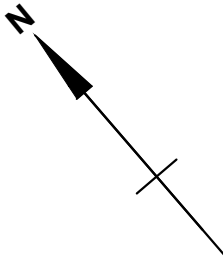

© COPYRIGHT ADRIAN SALT AND PANG LTD

Applicant

THE MULBERRY HOUSE SCHOOL

Site Address

**THE MULBERRY HOUSE SCHOOL,
7 MINSTER ROAD,
LONDON. NW2 3SD**

Application

**APPLICATION FOR FULL PLANNING PERMISSION
FOR A ROOF HATCH EXTENSION AND THE
INSTALLATION OF 2 X AIR CONDENSERS AT ROOF
LEVEL.**

Drawing Title

EXISTING GROUND AND FIRST FLOOR

Planning Drawing Number

FIG.3

Scale
1:100 @ A3

Revision


REV C

Date _____


JUNE 2022



ADRIAN SALT AND PANG LIMITED
DEVELOPMENT PLANNING CONSULTANTS
13A LANARK ROAD LONDON W9 1DD UK
T 020 7286 7411 AdrianSaltAndPang.com
Eml: info@AdrianSaltAndPang.com

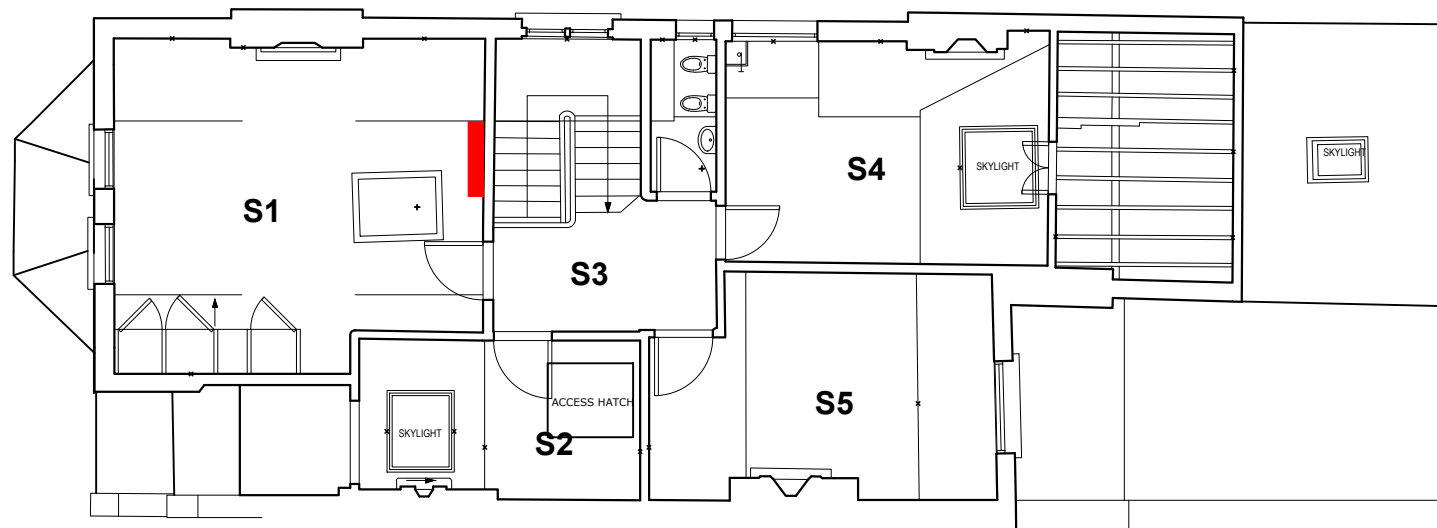

SECOND FLOOR

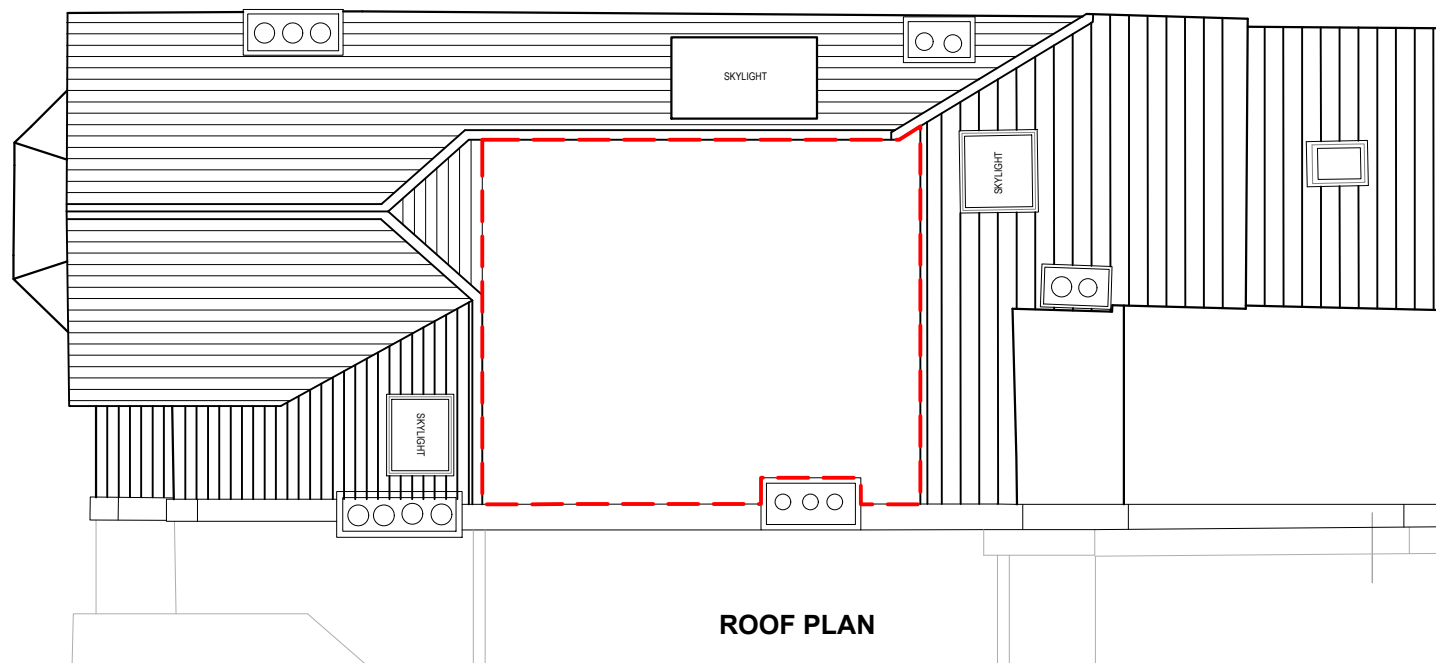



ROOF PLAN

**DIMENSIONS ARE APPROXIMATE
TO BE VERIFIED ON SITE**

KEY:

EXISTING AIR-CONDITIONING UNITS

AREA OF ROOF 27.4 SQM

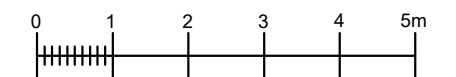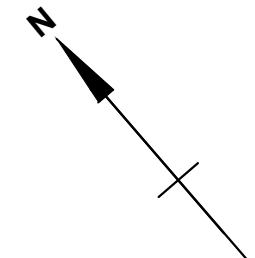

© COPYRIGHT ADRIAN SALT AND PANG LTD

Applicant
THE MULBERRY HOUSE SCHOOL

Site Address
**THE MULBERRY HOUSE SCHOOL,
7 MINSTER ROAD,
LONDON, NW2 3SD**

Application
**APPLICATION FOR FULL PLANNING PERMISSION
FOR A ROOF HATCH EXTENSION AND THE
INSTALLATION OF 2 X AIR CONDENSERS AT ROOF
LEVEL.**

Drawing Title
EXISTING SECOND FLOOR AND ROOF PLAN

Planning Drawing Number
FIG.4

Revision
REV C


Scale
1:100 @ A3

Date
JUNE 2022




ADRIAN SALT AND PANG LIMITED
DEVELOPMENT PLANNING CONSULTANTS
13A LANARK ROAD LONDON W9 1DD UK
T 020 7286 7411 AdrianSaltAndPang.com
Eml: info@AdrianSaltAndPang.com

7 MINSTER ROAD

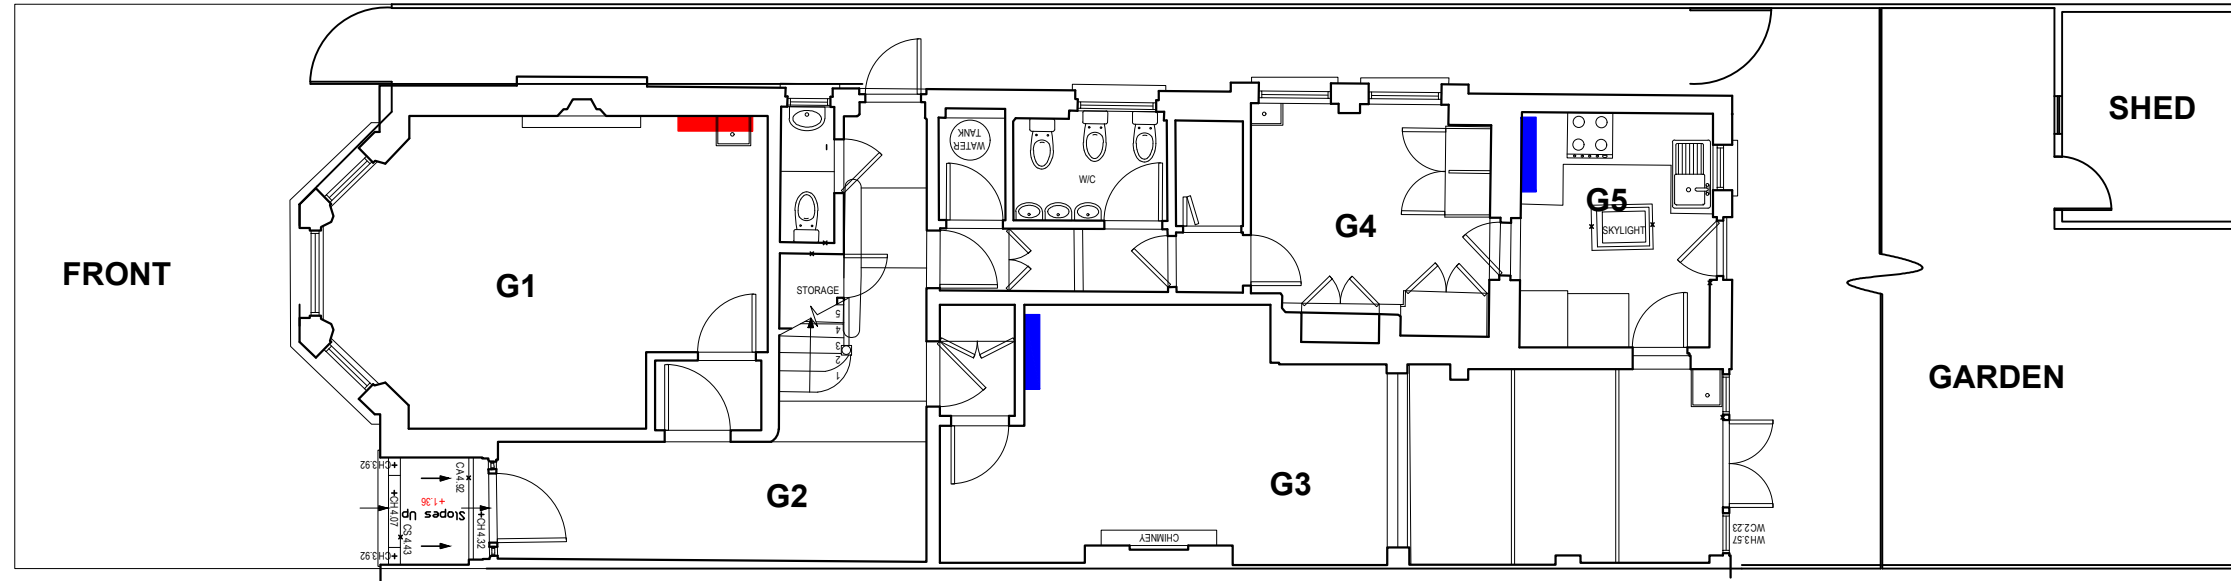

GROUND FLOOR

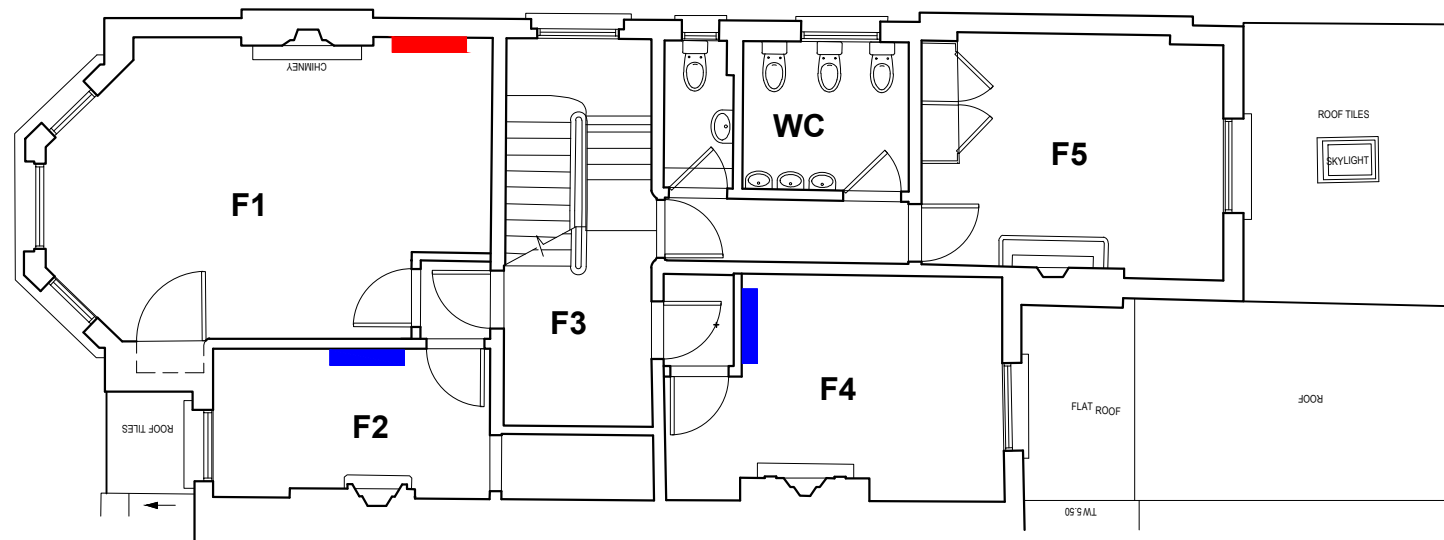

FIRST FLOOR

KEY:

EXISTING AND PROPOSED
AIR-CONDITIONING UNITS

PROPOSED AIR-CONDITIONING
UNITS



© COPYRIGHT ADRIAN SALT AND PANG LTD

Applicant THE MULBERRY HOUSE SCHOOL	
Site Address THE MULBERRY HOUSE SCHOOL, 7 MINSTER ROAD, LONDON, NW2 3SD	
Application APPLICATION FOR FULL PLANNING PERMISSION FOR A ROOF HATCH EXTENSION AND THE INSTALLATION OF 2 X AIR CONDENSERS AT ROOF LEVEL.	
Drawing Title PROPOSED GROUND AND FIRST FLOOR	
Planning Drawing Number FIG.5	Revision REV E
Scale 1:100 @ A3	Date JUNE 2022

AS
AP



ADRIAN SALT AND PANG LIMITED
DEVELOPMENT PLANNING CONSULTANTS
13A LANARK ROAD LONDON W9 1DD UK
T 020 7286 7411 AdrianSaltAndPang.com
Eml: info@AdrianSaltAndPang.com

DIMENSIONS ARE APPROXIMATE
TO BE VERIFIED ON SITE

KEY:

EXISTING AND PROPOSED
AIR-CONDITIONING UNITS

PROPOSED AIR-CONDITIONING
UNITS

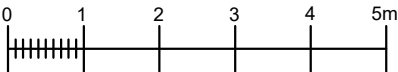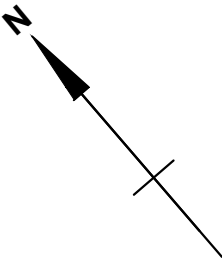

© COPYRIGHT ADRIAN SALT AND PANG LTD

Applicant
THE MULBERRY HOUSE SCHOOL

Site Address
**THE MULBERRY HOUSE SCHOOL,
7 MINSTER ROAD,
LONDON, NW2 3SD**

Application
**APPLICATION FOR FULL PLANNING PERMISSION
FOR A ROOF ACCESS HATCH AND THE
INSTALLATION OF 2 X AIR CONDENSERS AT ROOF
LEVEL.**

Drawing Title
PROPOSED SECOND FLOOR AND ROOF PLAN

Planning Drawing Number
FIG.6

Revision
REV F

Scale
1:100 @ A3

Date
JUNE 2022



ADRIAN SALT AND PANG LIMITED
DEVELOPMENT PLANNING CONSULTANTS
13A LANARK ROAD LONDON W9 1DD UK
T 020 7286 7411 AdrianSaltAndPang.com
Eml: info@AdrianSaltAndPang.com

