

179\_QSW QUICKSWOOD 12 Quickswood, London NW2 3RT

GROUND FLOOR PLAN - EXISTING GENERAL ARRANGEMENT

FILE NAME.DWG 179-(00)100

PROJECT PACKAGE DRAWING NO. REVISION

## 179 (00) 100 P1

SCALE DATE 1:50@A3/1:70@A4 2022/07/19
OS REFERENCE LEVEL STATUS
N/A ± 0,00 = TBC PLANNING

ARCHITECT
DF\_DC
A 42 Theobalds Road, London WC1X 8NW
T+44 (0)20 7405 9361 E info@df.network W df-dc.co.uk

GENERAL NOTES


Do not scale from this drawing. Use only annotated dimensions. All dimensions to be verified on site by contractor. All dimensions in millimetres unless otherwise noted. Any discrepancies to be notified to DF\_DC and contract administrator.

Company registered in England, no. 09415285.


© 2016 DF\_DC All rights reserved.

REV	ISIONS	

AMENDMENT

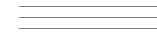



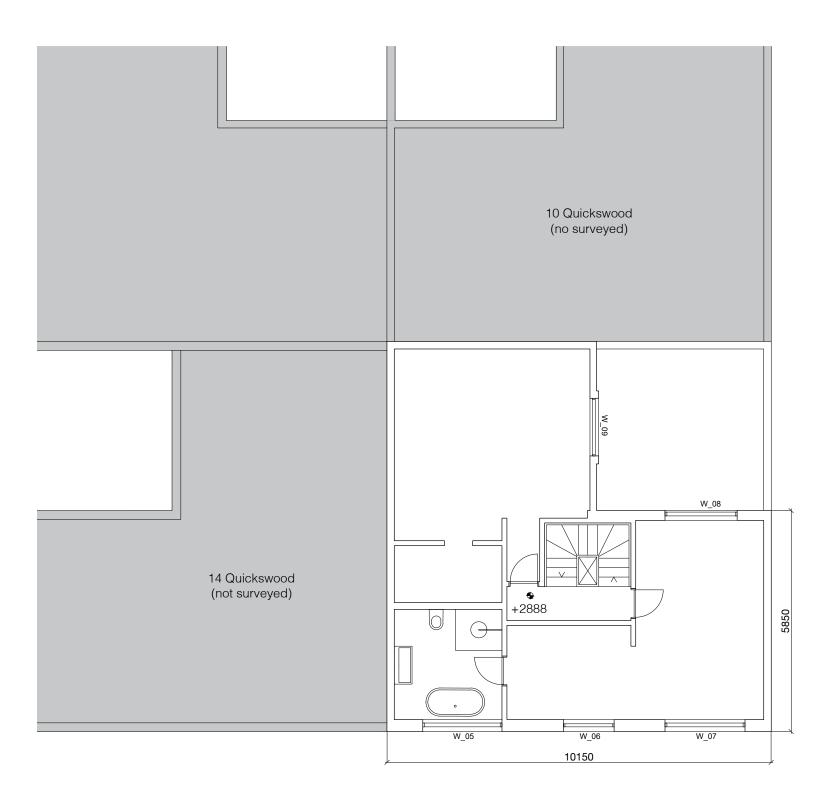

179\_QSW QUICKSWOOD 12 Quickswood, London NW2 3RT

FIRST FLOOR PLAN - EXISTING GENERAL ARRANGEMENT

FILE NAME.DWG 179-(00)101

PROJECT PACKAGE DRAWING NO. REVISION

179 (00) 101 P1

SCALE DATE 1:50@A3/1:70@A4 2022/07/19 OS REFERENCE LEVEL STATUS N/A ± 0,00 = TBC PLANNING

ARCHITECT DF\_DC A 42 Theobalds Road, London WC1X 8NW T +44 (0)20 7405 9361 E info@df.network W df-dc.co.uk

GENERAL NOTES


Do not scale from this drawing. Use only annotated dimensions. All dimensions to be verified on site by contractor. All dimensions in millimetres unless otherwise noted. Any discrepancies to be notified to DF\_DC and contract administrator.

Company registered in England, no. 09415285.

© 2016 DF\_DC All rights reserved.

REVISIONS REV. DATE	AMENDMENT
REV. DATE	AMENDMENT

	- 1		- 1	1
$\supset$				
	Ó	0.5	1	3n

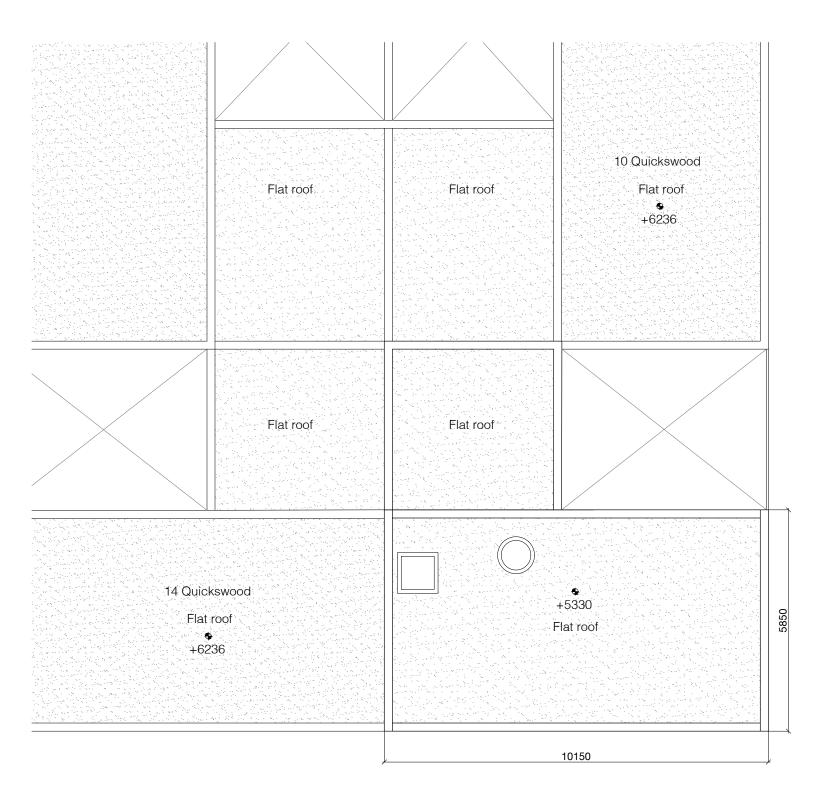

179\_QSW QUICKSWOOD 12 Quickswood, London NW2 3RT

ROOF FLOOR - EXISTING GENERAL ARRANGEMENT

FILE NAME.DWG 179-(00)102

PROJECT PACKAGE DRAWING NO. REVISION


179 (00) 102 P1 SCALE DATE

1:50@A3/1:70@A4 2022/07/19 OS REFERENCE LEVEL STATUS N/A ± 0,00 = TBC PLANNING

ARCHITECT
DF\_DC
A 42 Theobalds Road, London WC1X 8NW
T+44 (0)20 7405 9361 E info@df.network W df-dc.co.uk GENERAL NOTES GENERAL NOTES
Do not scale from this drawing. Use only annotated dimensions. All dimensions to be verified on site by contractor. All dimensions in millimetres unless otherwise noted. Any discrepancies to be notified to DF\_DC and contract administrator.
Company registered in England, no. 09415285.

REVISIONS	
EV. DATE	AMENDMENT



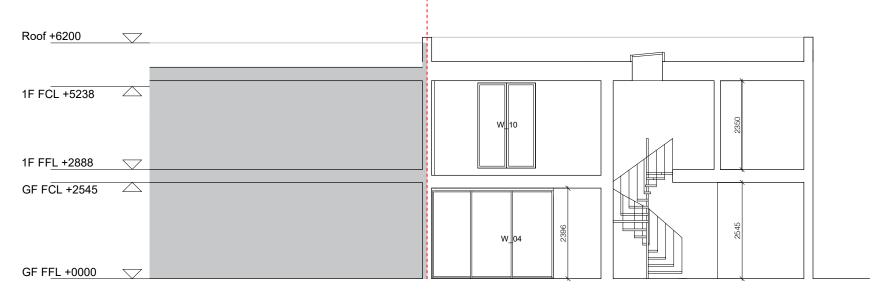

No. 10 Quickswood (not surveyed)

No. 12 Quickswood



179\_QSW QUICKSWOOD 12 Quickswood, London NW2 3RT

SECTION - EXISTING GENERAL ARRANGEMENT

FILE NAME.DWG 179-(00)201

PROJECT PACKAGE DRAWING NO. REVISION

179 (00) 201 P1

SCALE 1:50@A3/1:70@A4 2022/07/19 OS REFERENCE LEVEL STATUS N/A ± 0,00 = TBC PLANNING


ARCHITECT DF\_DC A 42 Theobalds Road, London WC1X 8NW T +44 (0)20 7405 9361 E info@df.network W df-dc.co.uk

GENERAL NOTES

Do not scale from this drawing. Use only annotated dimensions. All dimensions to be verified on site by contractor. All dimensions in millimetres unless otherwise noted. Any discrepancies to be notified to DF\_DC and contract administrator.

Company registered in England, no. 09415285.

REVISIONS		
REV. DATE		AMENDMENT
Ó	0.5	1

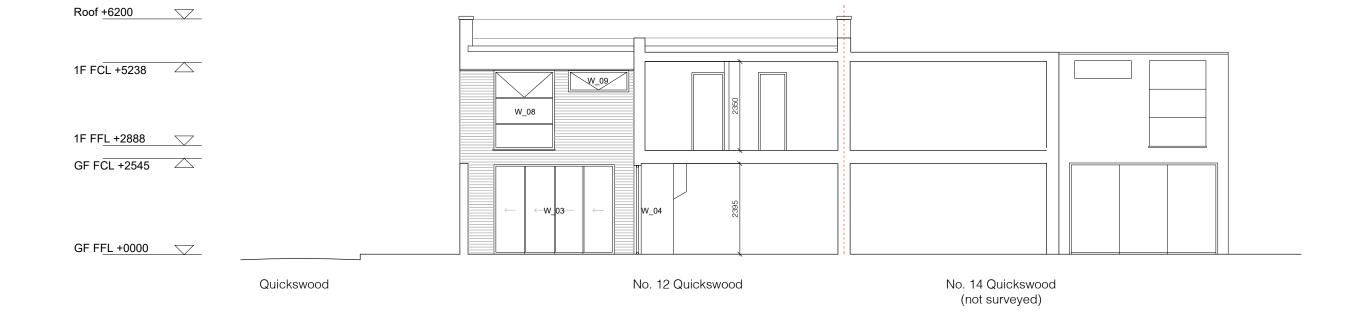

179\_QSW QUICKSWOOD 12 Quickswood, London NW2 3RT

REAR ELEVATION - EXISTING GENERAL ARRANGEMENT

FILE NAME.DWG 179-(00)202

PROJECT PACKAGE DRAWING NO. REVISION

179 (00) 202 P1

SCALE DATE 1:50@A3/1:70@A4 2022/07/19 OS REFERENCE LEVEL STATUS N/A ± 0,00 = TBC PLANNING

ARCHITECT DF\_DC A 42 Theobalds Road, London WC1X 8NW T+44 (0)20 7405 9361 E info@df.network W df-dc.co.uk

GENERAL NOTES

Do not scale from this drawing. Use only annotated dimensions. All dimensions to be verified on site by contractor. All dimensions in millimetres unless otherwise noted. Any discrepancies to be notified to DF\_DC and contract administrator.

Company registered in England, no. 09415285.

© 2016 DF\_DC All rights reserved.

REVISIONS REV. DATE

AMENDMENT



No. 14 Quickswood (not surveyed)

No. 12 Quickswood

Quickswood



179\_QSW QUICKSWOOD 12 Quickswood, London NW2 3RT

FRONT ELEVATION - EXISTING GENERAL ARRANGEMENT

FILE NAME.DWG 179-(00)250

PROJECT PACKAGE DRAWING NO. REVISION

179 (00) 250 P1

SCALE DATE 1:50@A3/1:70@A4 2022/07/19 OS REFERENCE LEVEL STATUS N/A ± 0,00 = TBC PLANNING

ARCHITECT
DF\_DC
A 42 Theobalds Road, London WC1X 8NW
T+44 (0)20 7405 9361 E info@df.network W df-dc.co.uk

GENERAL NOTES

Do not scale from this drawing. Use only annotated dimensions. All dimensions to be verified on site by contractor. All dimensions in millimetres unless otherwise noted. Any discrepancies to be notified to DF\_DC and contract administrator.

Company registered in England, no. 09415285.

© 2016 DF\_DC All rights reserved.

REVISIONS REV. DATE AMENDMENT

26.04.2022 revT1 Issue for Tender

