


26 GOODGE STREET



ASSUMED BOUNDARY

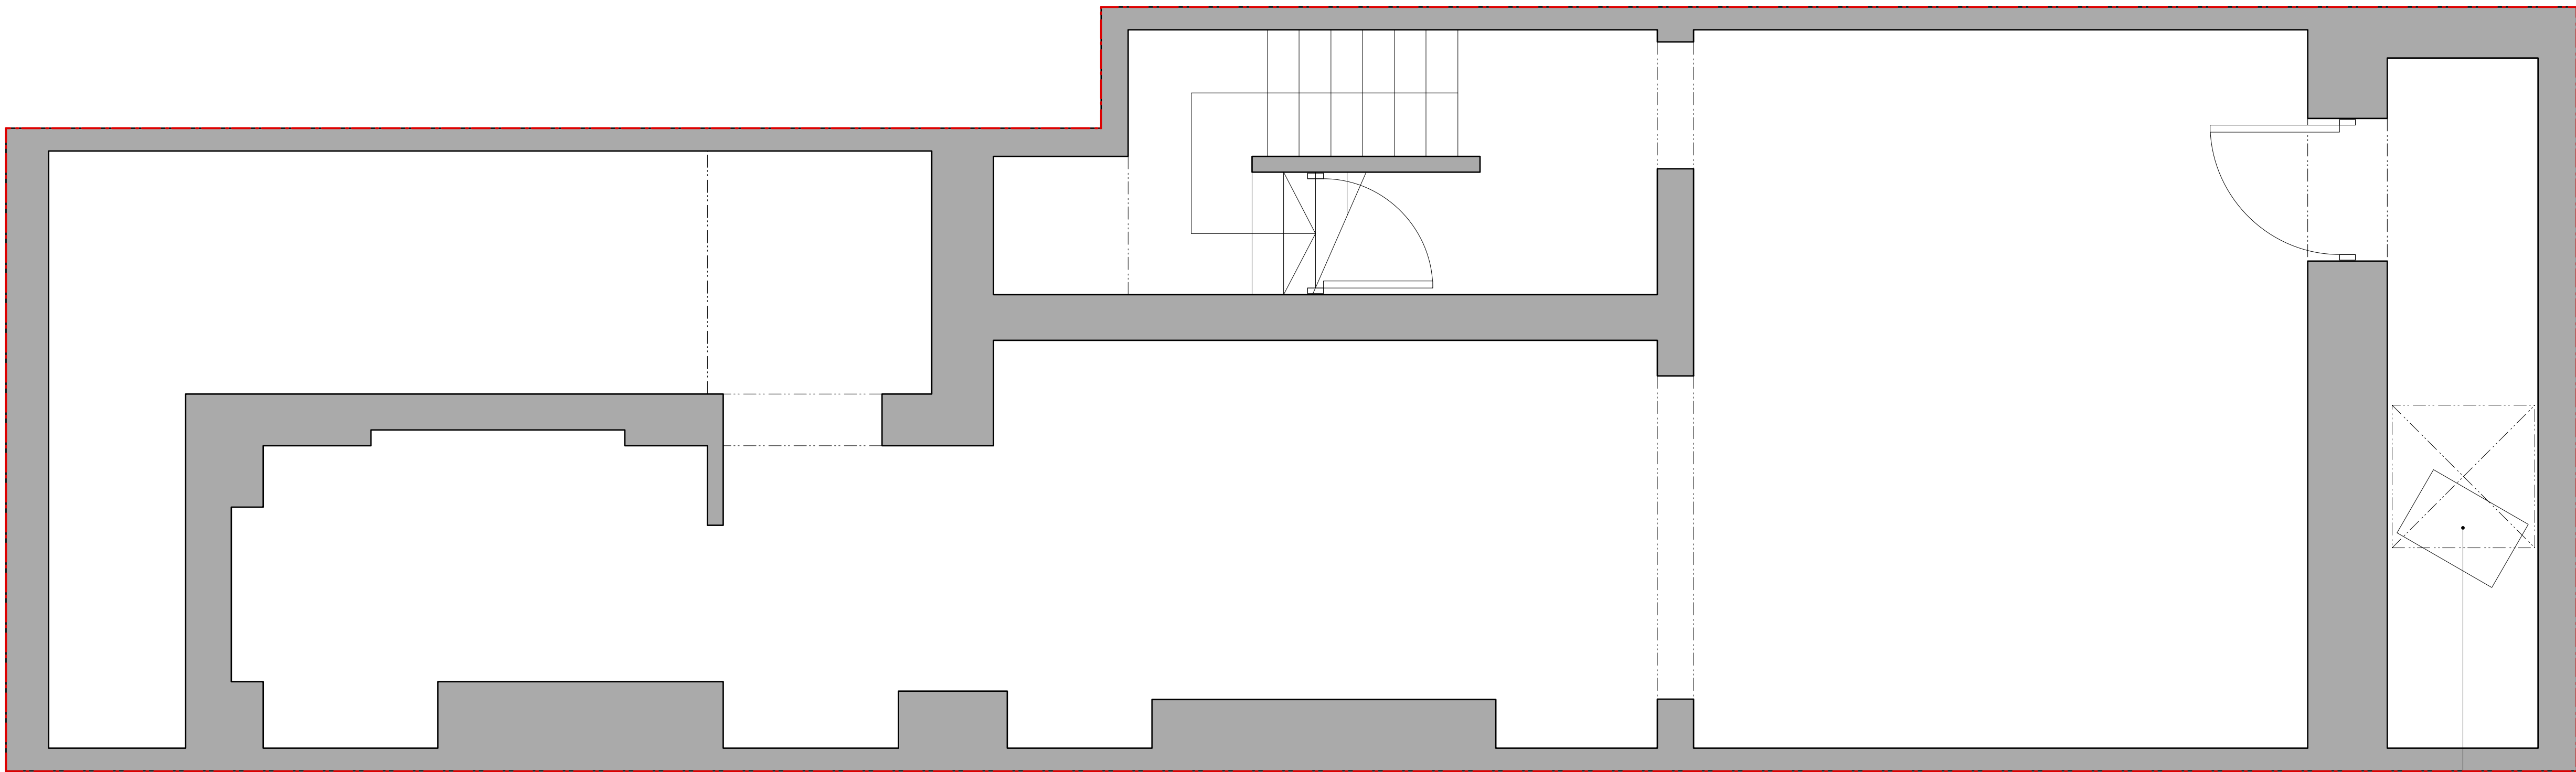

30 GOODGE STREET

1 Existing Basement Floor Plan

Existing manhole

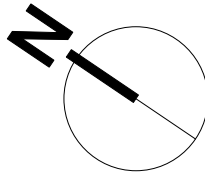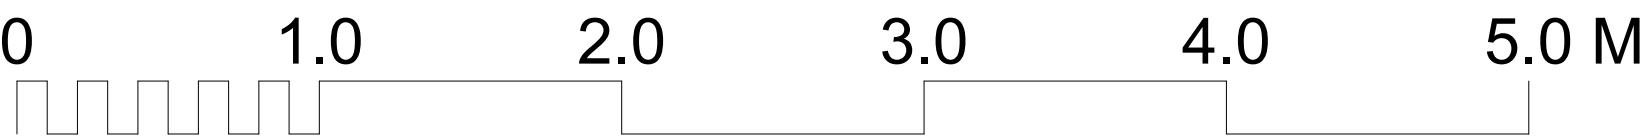

FOR INFORMATION ONLY

Rev	Date	Description	By	Chkd	App	THE COPYRIGHT DESIGN AND PATENTS ACT 1988 THIS DRAWING IS THIS COPYRIGHT OF TIGG COLL ARCHITECTS LTD AND MUST NOT BE COPIED OR REPRODUCED IN WHOLE OR PART, BY ANY METHOD WHATSOEVER, WITHOUT THE PRIOR WRITTEN APPROVAL OF TIGG COLL ARCHITECTS LTD ALL SETTING OUT MUST BE CHECKED ONSITE ALL LEVELS MUST BE CHECKED ONSITE ALL DIMENSIONS MUST BE CHECKED ONSITE DO NOT SCALE FROM THIS DRAWING THIS DRAWING MUST NOT BE USED ONSITE UNLESS ISSUED FOR CONSTRUCTION
P1	21/07/2022	Information Issue - Planning Submission	FJ	MM	TCA	
TIGG+COLL ARCHITECTS G23, THE SHEPHERDS BUILDING ROCKLEY ROAD, W14 0DA E:INFO@TIGGCOLLARCHITECTS.COM T: 020 3170 6125 WWW.TIGGCOLLARCHITECTS.COM						Project 28 Goodge Street, W1T 2QQ
						Title Existing Basement Floor Plan
Date 14.06.22		Scale [A3] - 1:50 Scale [A1] - 1:25	Drawing no. 577-28GST-010	Rev. P1		