



3

Scale: 1:100
Existing Ground Floor Plan

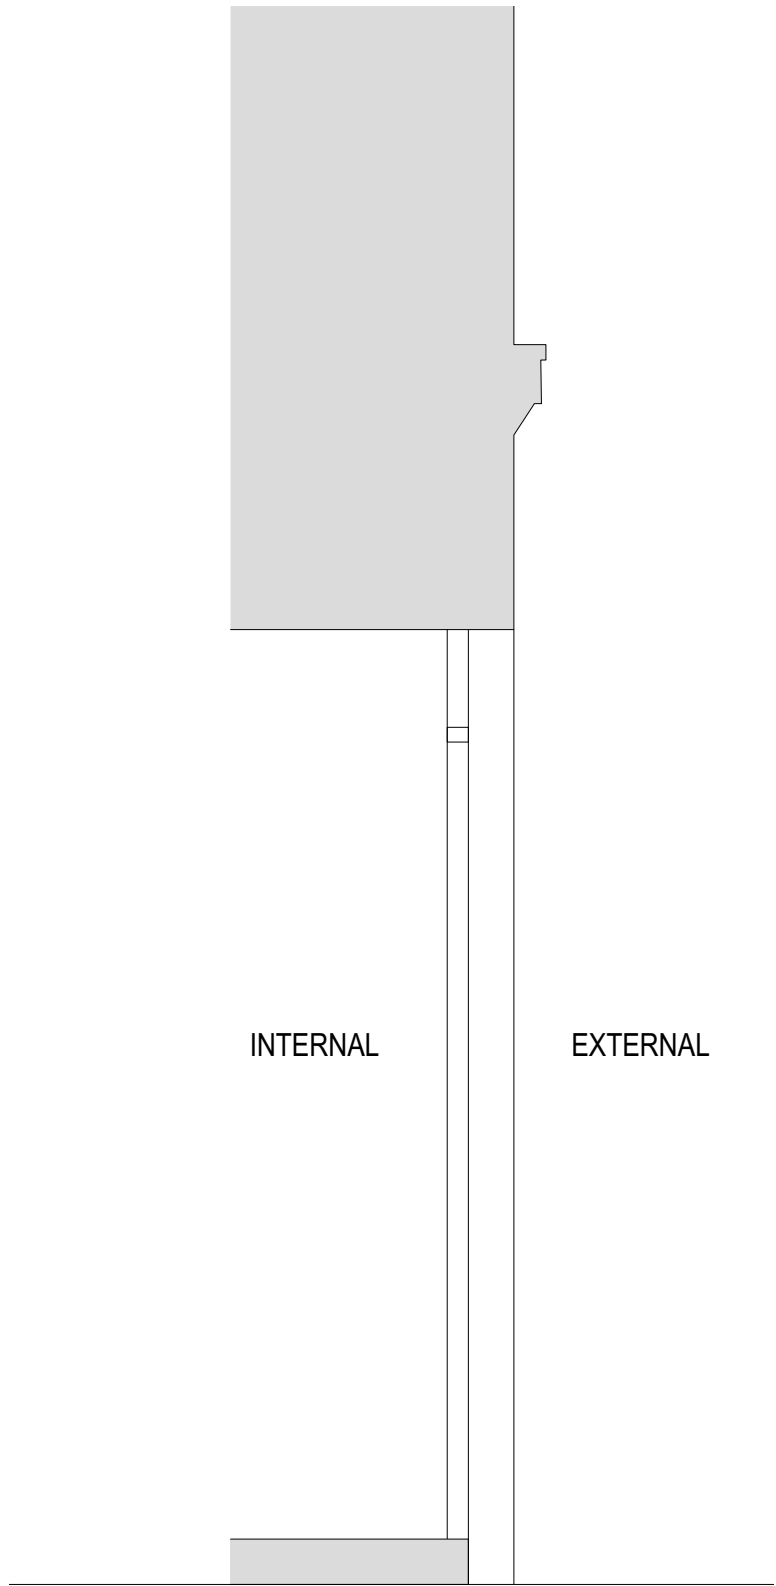

2

Existing Section - Storefront

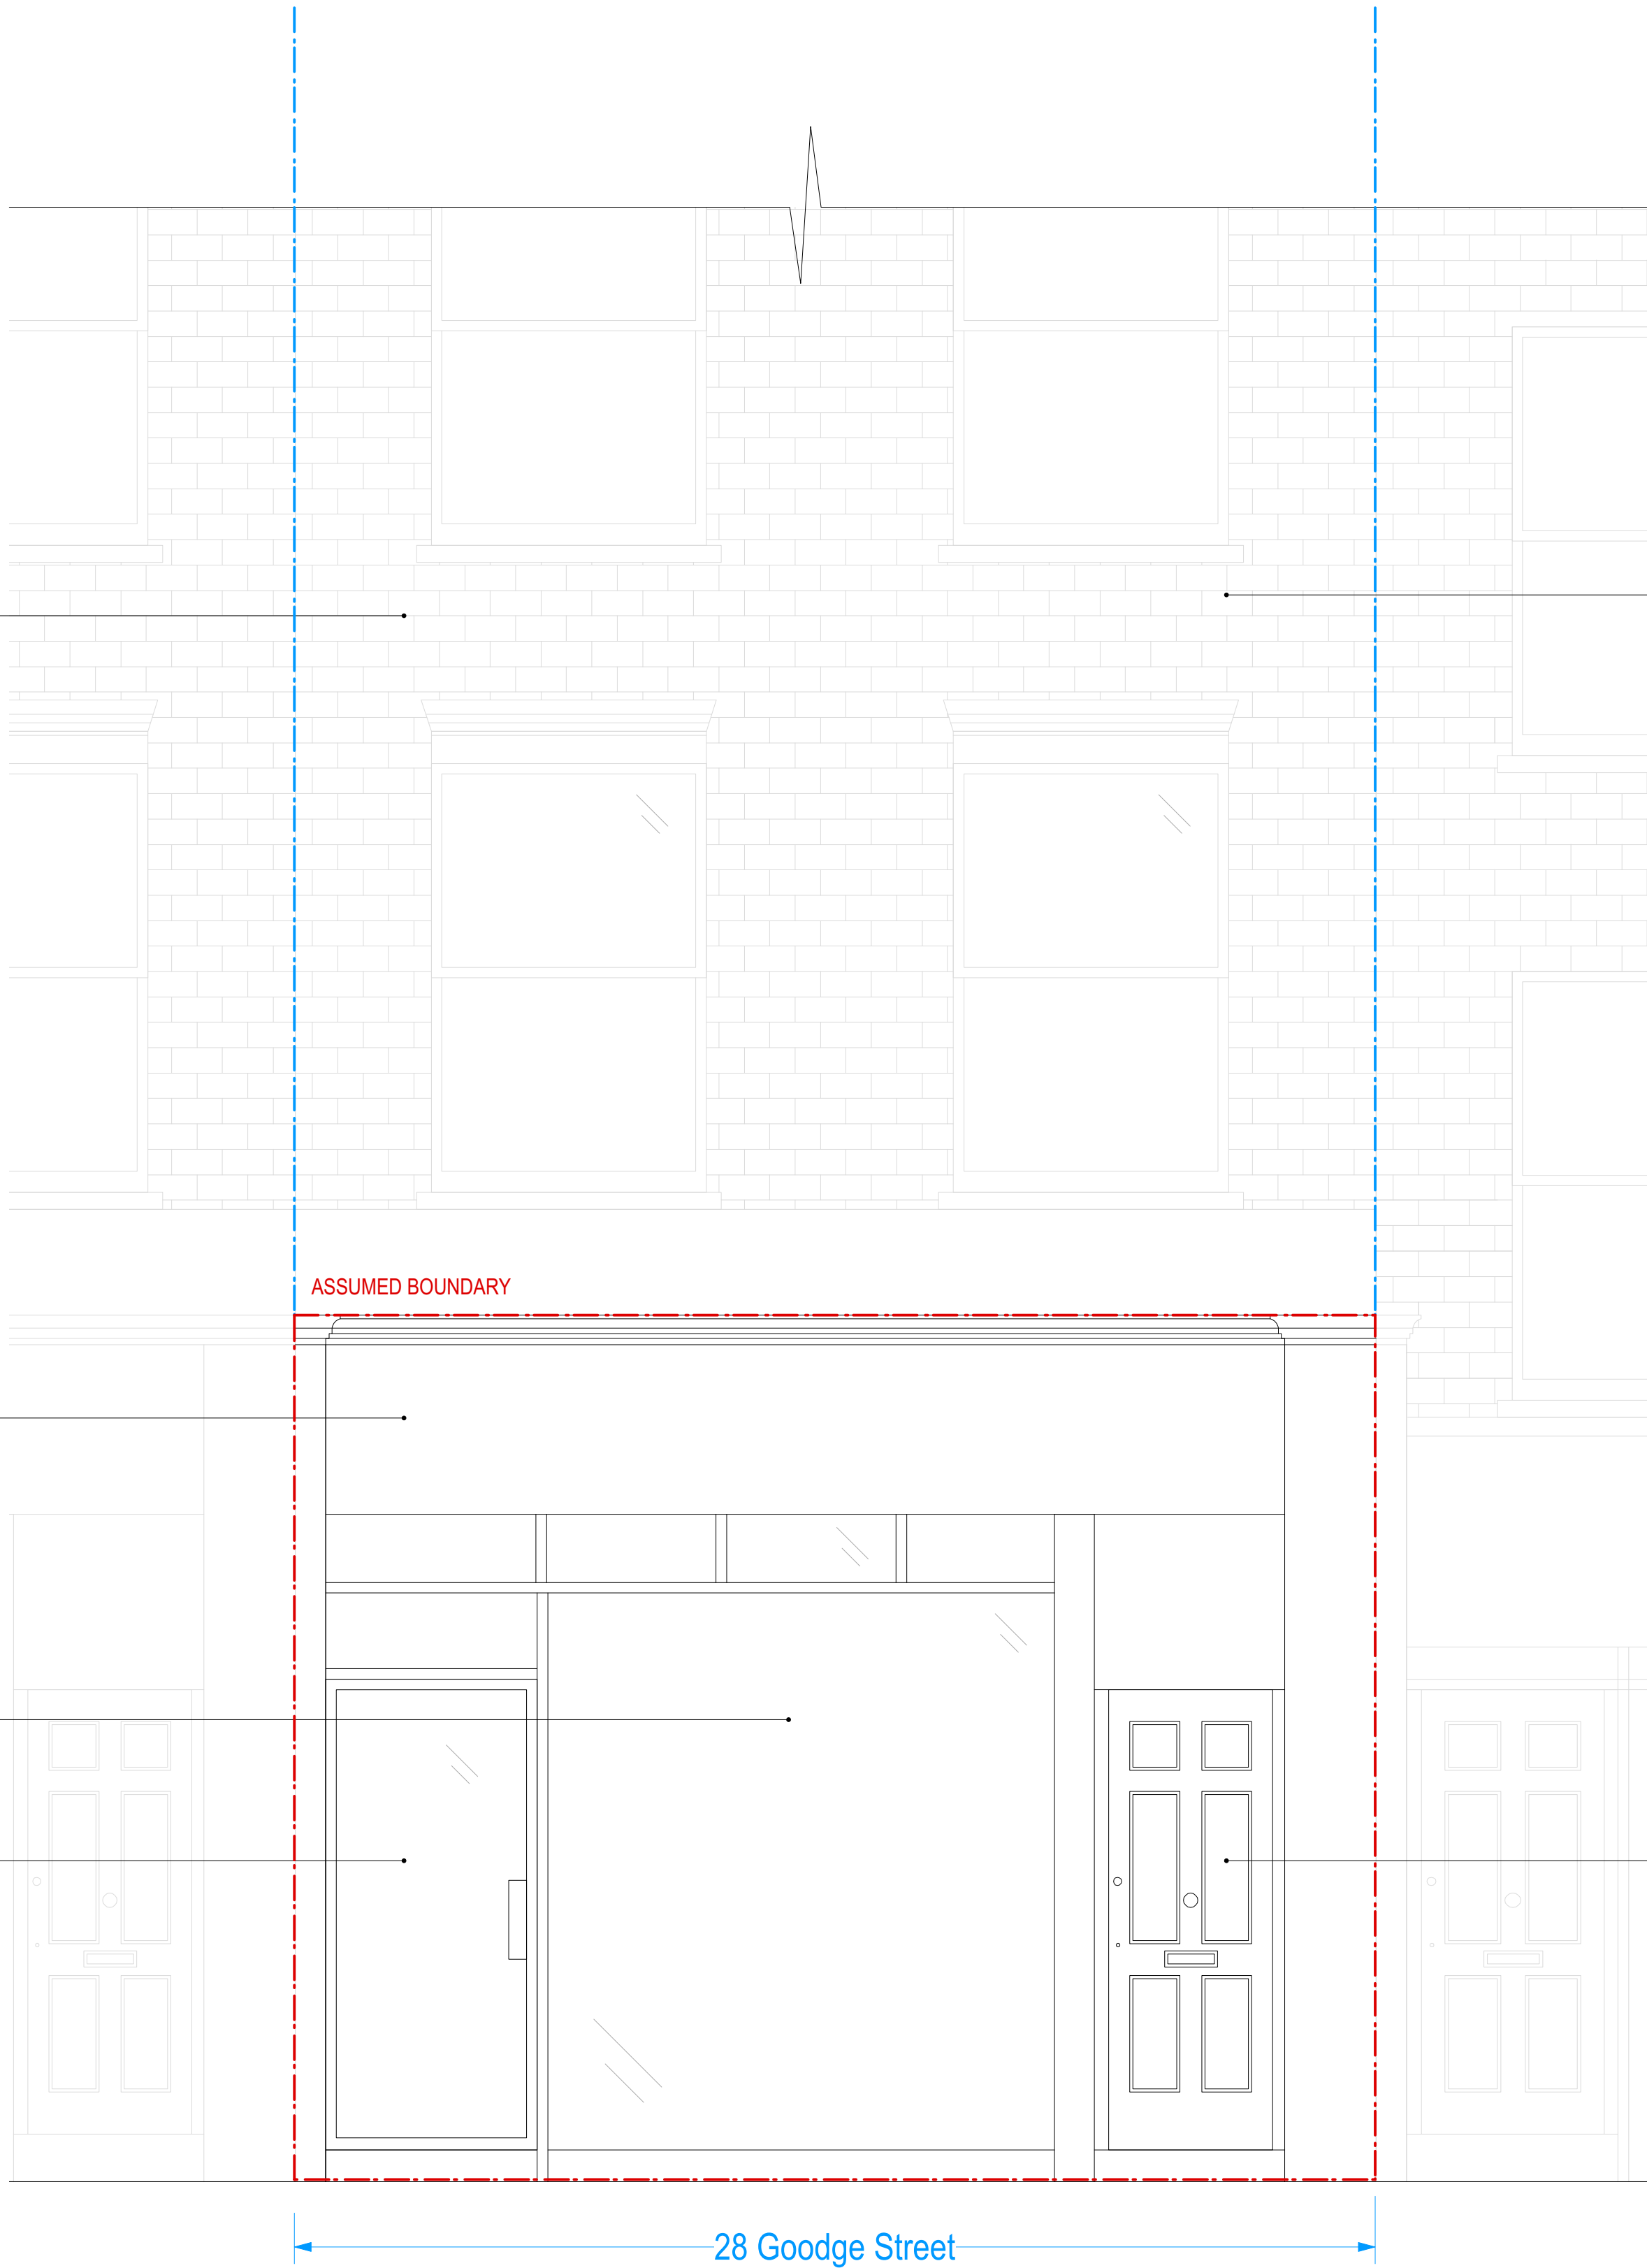

Assumed elevation, details to be confirmed following measured survey

Existing facade above out of scope

Existing signage to be replaced

Existing glazed shopfront to be replaced

Existing shopfront entrance to be replaced

Existing access to Flat 1, 28 Goodge Street

28 Goodge Street



1

Existing Front Elevation

FOR INFORMATION ONLY

Rev	Date	Description	By	Chkd	App
P1	21/07/2022	Information Issue - Planning Submission	FJ	MM	TCA

THE COPYRIGHT DESIGN AND PATENTS ACT 1988 THIS DRAWING IS THE COPYRIGHT OF TIGG COLL ARCHITECTS LTD AND MUST NOT BE COPIED OR REPRODUCED IN WHOLE OR PART, BY ANY METHOD WHATSOEVER, WITHOUT THE PRIOR WRITTEN APPROVAL OF TIGG COLL ARCHITECTS LTD

ALL SETTING OUT MUST BE CHECKED ONSITE
ALL LEVELS MUST BE CHECKED ONSITE
ALL DIMENSIONS MUST BE CHECKED ONSITE
DO NOT SCALE FROM THIS DRAWING
THIS DRAWING MUST NOT BE USED ONSITE UNLESS ISSUED FOR CONSTRUCTION

TIGG+COLL ARCHITECTS

G23, THE SHEPHERDS BUILDING
ROCKLEY ROAD, W14 0DA
E:INFO@TIGGCOLLARCHITECTS.COM
T: 020 3170 6125
WWW.TIGGCOLLARCHITECTS.COM

Project 28 Goodge Street, W1T 2QQ			
Title Existing Front Elevation and Section			
Date 14.06.22	Scale [A3] - 1:50 Scale [A1] - 1:25	Drawing no. 577-28GST-020	Rev. P1