


Endell Street

Short's Gardens

Betterton Street

First Floor Plan - Proposed
Scale: 1:100

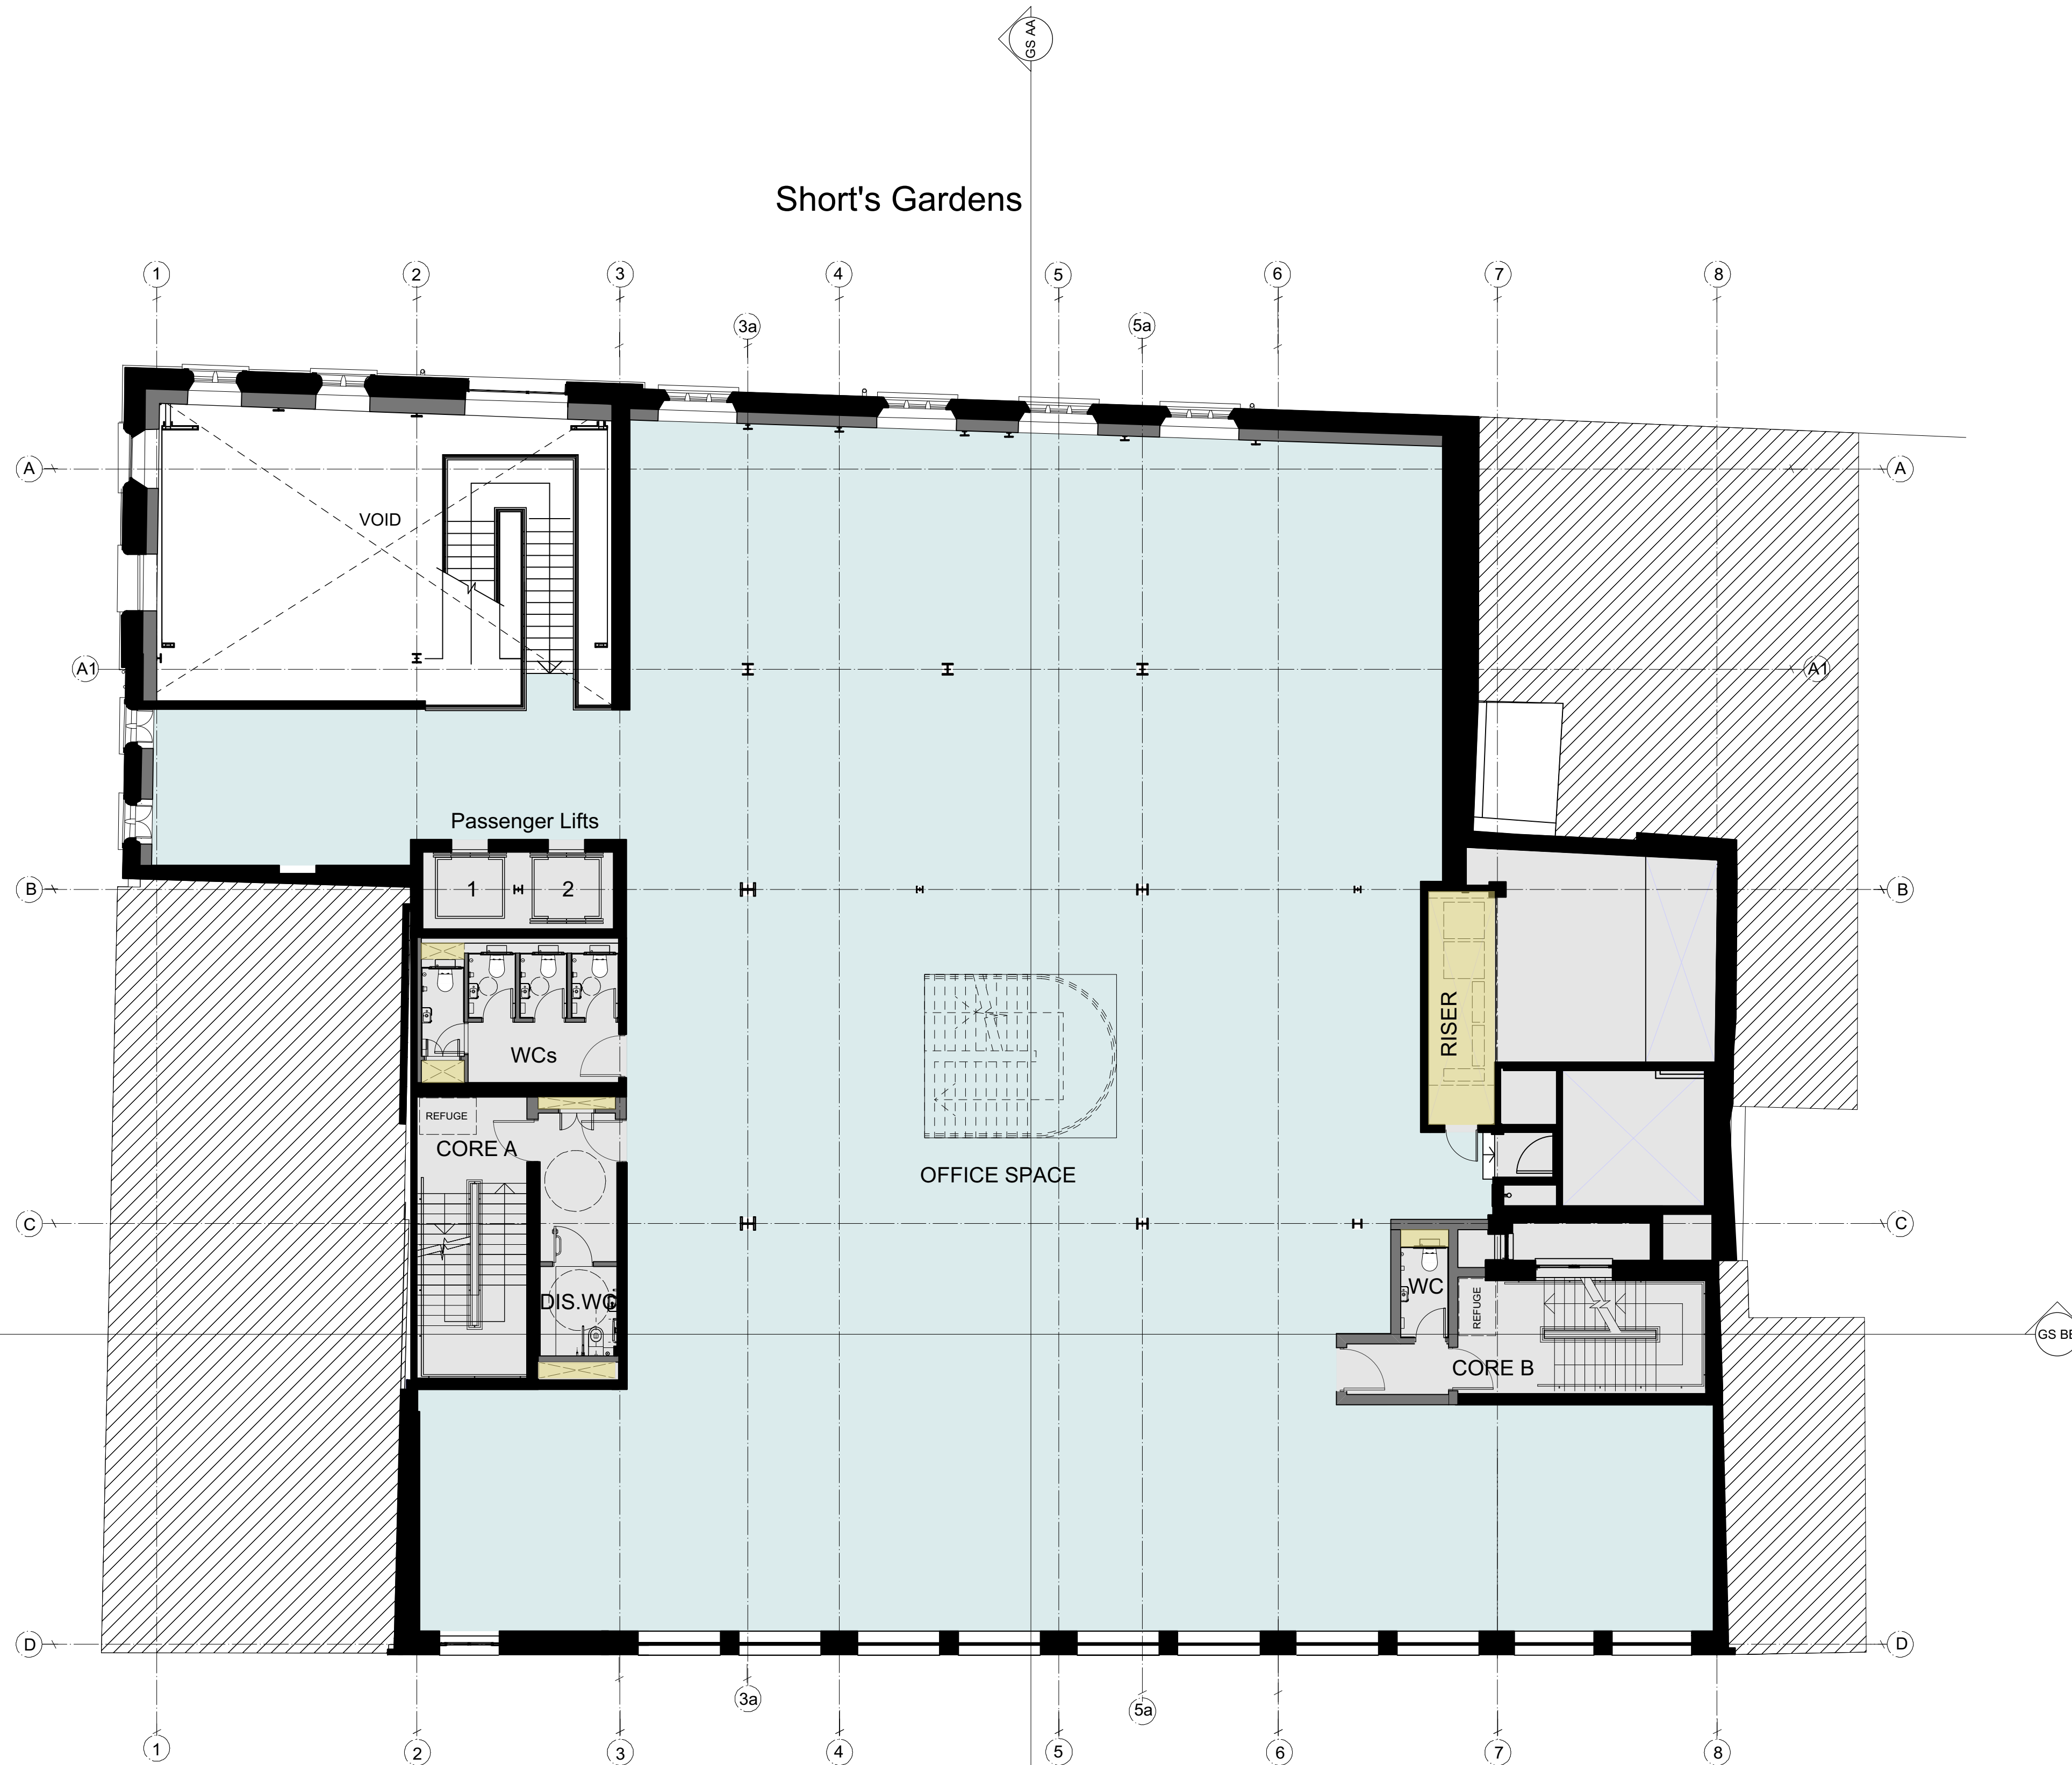

GENERAL NOTES.

© Buckley Gray Yeoman Limited

All dimensions to be checked on site prior to commencement of any works, and/or preparation of any shop drawings.

Sizes of and dimensions to any structural elements are indicative only. See structural engineers drawings for actual sizes / dimensions.

Sizes of and dimensions to any service elements are indicative only. See service engineers drawings for actual sizes and dimensions.

This drawing to be read in conjunction with all other Architect's drawings, specifications and other Consultants' information.

All proprietary systems shown on this drawing are to be installed strictly in accordance with the Manufacturers/Suppliers recommended details.

Any discrepancies between information shown on this drawing and any other contract information or manufacturers/suppliers recommendations is to be brought to the attention of the Architect

DO NOT SCALE FROM THIS DRAWING.

NOTES.

Key

	Office Reception		Service Yard
	Flexible Ancillary Space to Reception		Plant/Riser
	Office		Out of Scope
	Studio Reception		Services / EOJ
	Studio		Terrace
	Existing Retained Wall		New Wall

PL02 07/22	Planning Amendments	WQ
PL01 10/21	Planning Submission	WQ
REV. DATE	NOTE	DRAWN

BGY
BUCKLEY GRAY YEOMAN
+ 44 20 7033 9913
BGY.CO.UK

CLIENT
PATRIZIA


PROJECT
24 Endell Street


DRAWING
**First Floor Plan
Proposed**

SCALE	DATE
1:100 @ A1 (1:200 @ A3)	Oct. 2021

STATUS	APPROVED
PLANNING	RP

DWG No.	REVISION
1183_PL-GA-01	PL02

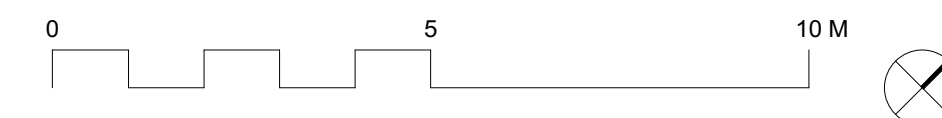

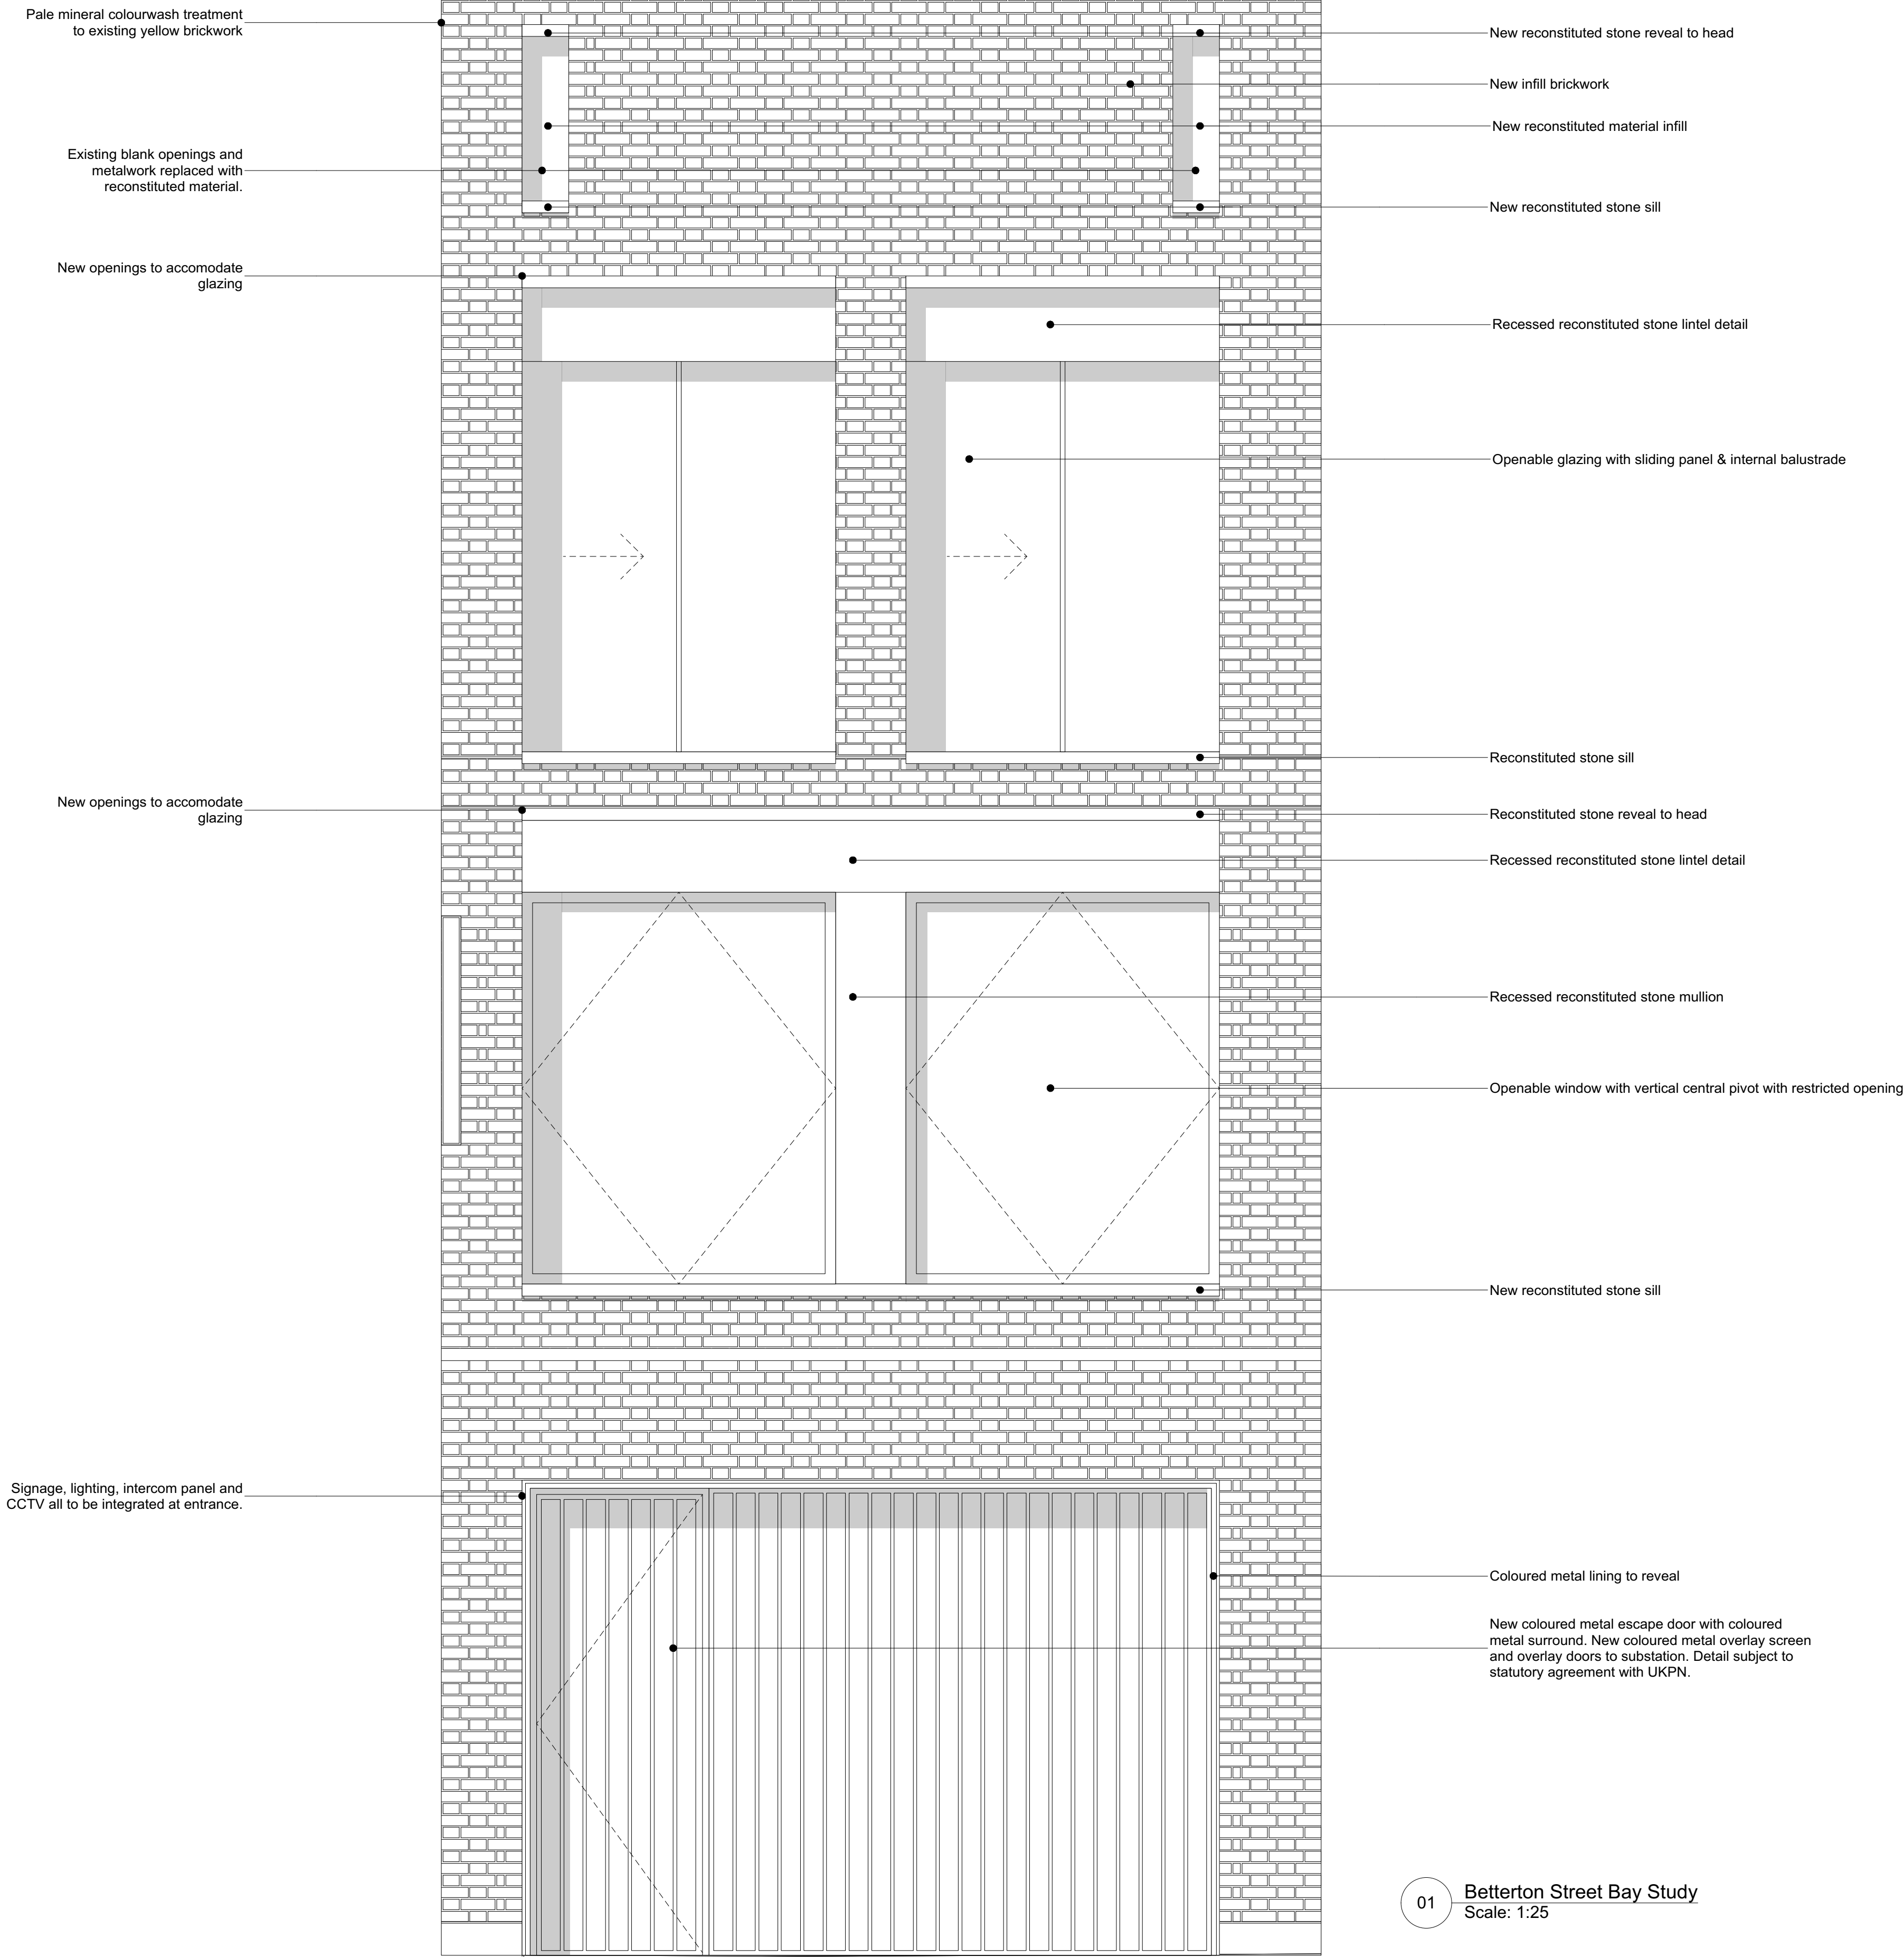

01 **Betterton Street Bay Study**
Scale: 1:25

GENERAL NOTES.

© Buckley Gray Yeoman Limited

All dimensions to be checked on site prior to commencement of any works, and/or preparation of any shop drawings.

Sizes of and dimensions to any structural elements are indicative only. See structural engineers drawings for actual sizes / dimensions.

Sizes of and dimensions to any service elements are indicative only. See service engineers drawings for actual sizes and dimensions.


This drawing to be read in conjunction with all other Architect's drawings, specifications and other Consultants' information.

All proprietary systems shown on this drawing are to be installed strictly in accordance with the Manufacturers/Suppliers recommended details.

Any discrepancies between information shown on this drawing and any other contract information or manufacturers/suppliers recommendations is to be brought to the attention of the Architect

DO NOT SCALE FROM THIS DRAWING.

NOTES.

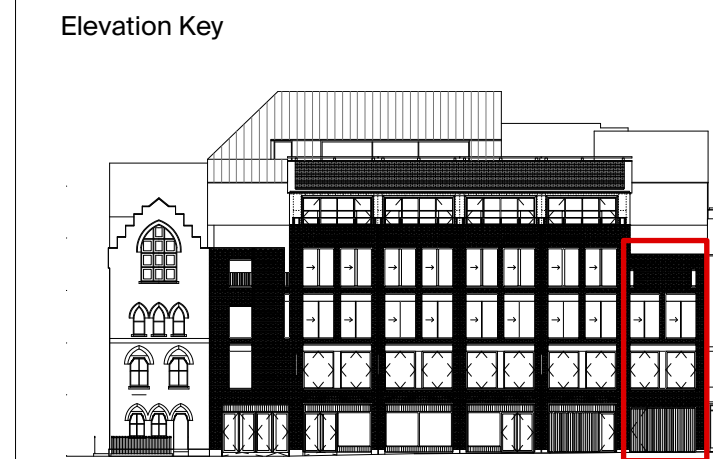


PL01	21/07/22	Planning Amendments	WQ
REV.	DATE	NOTE	DRAWN

BGY
BUCKLEY GRAY YEOMAN
+ 44 20 7033 9913
BGY.CO.UK

CLIENT Enter Client Name	
PROJECT 24 Endell Street	
DRAWING Bay Study Proposed South Elevation	
SCALE 1:25 @ A1 (1:50 @ A3)	DATE Jul. 2022
STATUS PLANNING	APPROVED BKEO
DWG No. 1183_PL-FA-04	REVISION PL01



Second Floor Plan - Proposed
Scale: 1:100

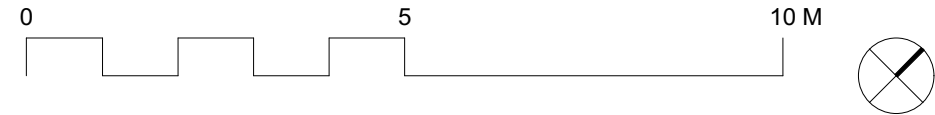

GENERAL NOTES.

© Buckley Gray Yeoman Limited

All dimensions to be checked on site prior to commencement of any works, and/or preparation of any shop drawings.

Sizes of and dimensions to any structural elements are indicative only. See structural engineers drawings for actual sizes / dimensions.

Sizes of and dimensions to any service elements are indicative only. See service engineers drawings for actual sizes and dimensions.

This drawing to be read in conjunction with all other Architect's drawings, specifications and other Consultants' information.

All proprietary systems shown on this drawing are to be installed strictly in accordance with the Manufacturers/Suppliers recommended details.

Any discrepancies between information shown on this drawing and any other contract information or manufacturers/suppliers recommendations is to be brought to the attention of the Architect

DO NOT SCALE FROM THIS DRAWING.

NOTES.

Key			
	Office Reception		Service Yard
	Flexible Ancillary Space to Reception		Plant/Riser
	Office		Out of Scope
	Studio Reception		Services / EOJ
	Studio		Terrace
	Existing Retained Wall		New Wall

PL02 07/22	Planning Amendments	WQ
PL01 10/21	Planning Submission	WQ
REV. DATE	NOTE	DRAWN

BGY
BUCKLEY GRAY YEOMAN
+ 44 20 7033 9913
BGY.CO.UK



CLIENT	PATRIZIA	
PROJECT	24 Endell Street	
DRAWING	Second Floor Plan Proposed	
SCALE	1:100 @ A1 (1:200 @ A3)	DATE Oct. 2021
STATUS	PLANNING	APPROVED RP
DWG No.	1183_PL-GA-02	REVISION PL02

Endell Street

Short's Gardens

Betterton Street

Third Floor Plan - Proposed
Scale: 1:100

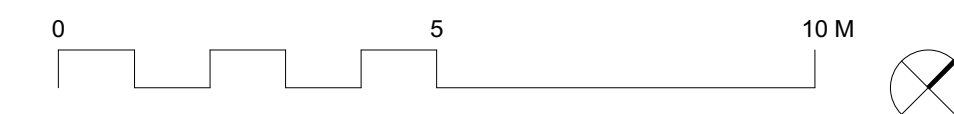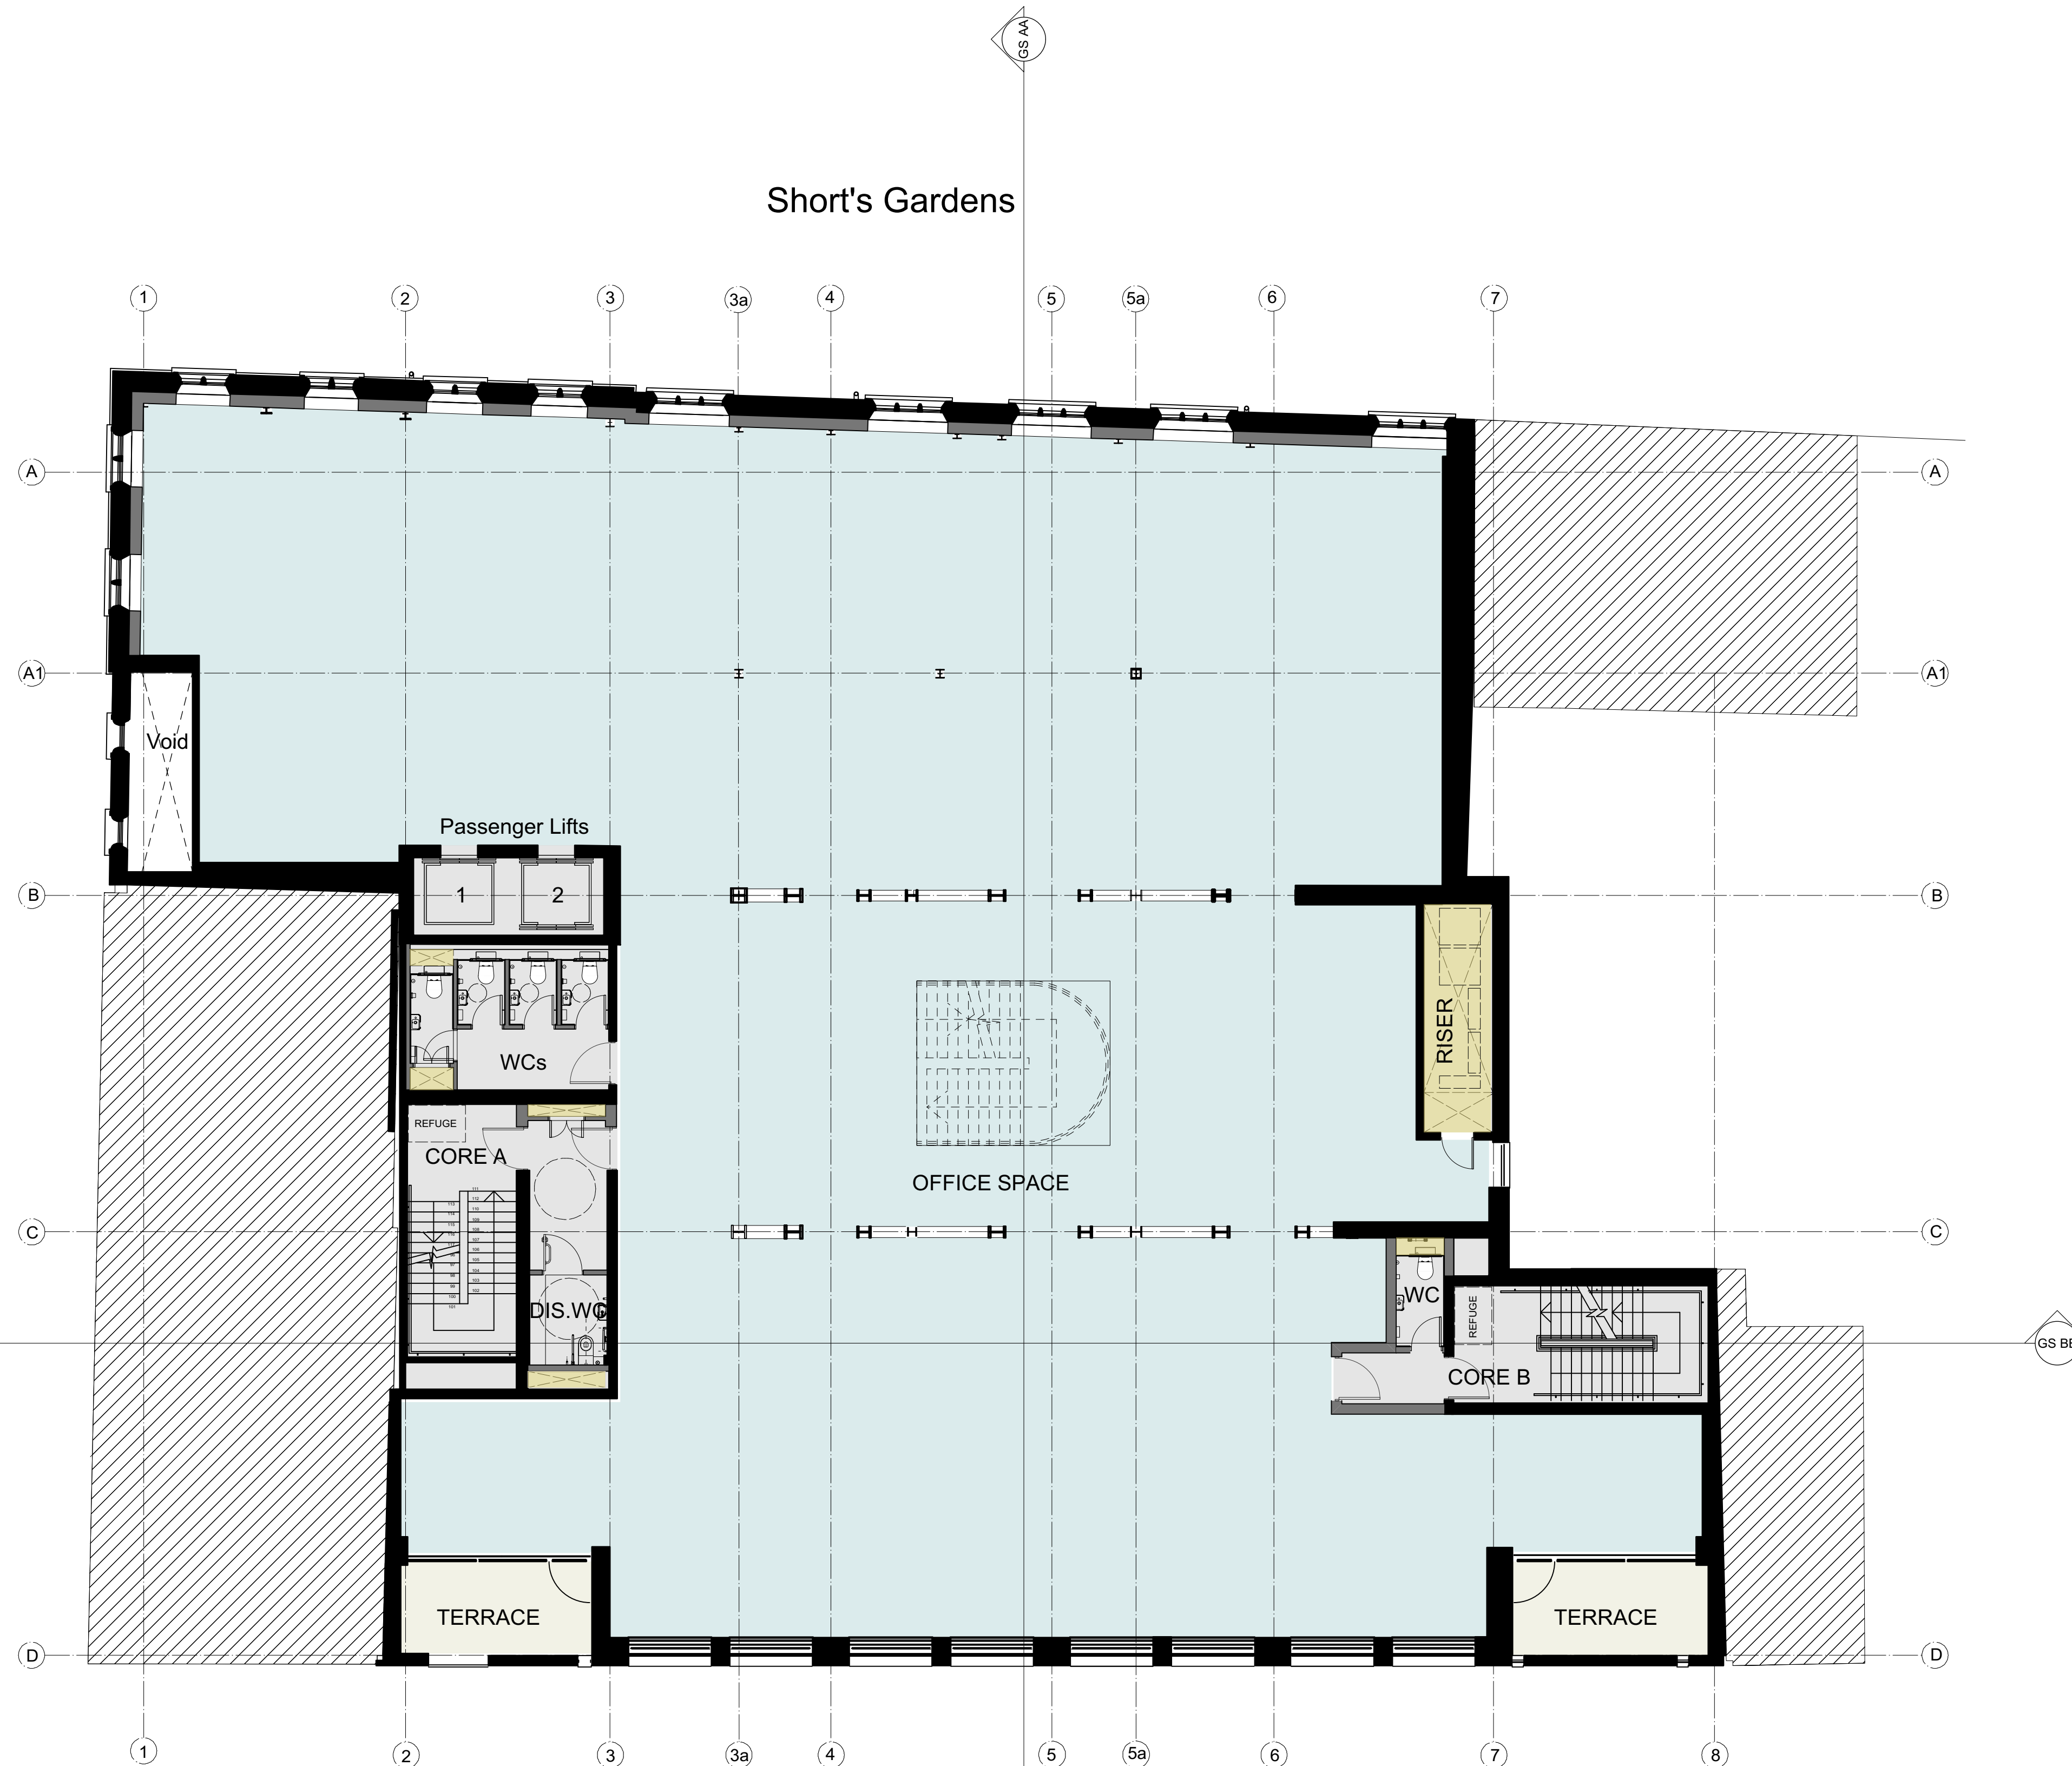

GENERAL NOTES.

© Buckley Gray Yeoman Limited

All dimensions to be checked on site prior to commencement of any works, and/or preparation of any shop drawings.

Sizes of and dimensions to any structural elements are indicative only. See structural engineers drawings for actual sizes / dimensions.

Sizes of and dimensions to any service elements are indicative only. See service engineers drawings for actual sizes and dimensions.

This drawing to be read in conjunction with all other Architect's drawings, specifications and other Consultants' information.

All proprietary systems shown on this drawing are to be installed strictly in accordance with the Manufacturers/Suppliers recommended details.

Any discrepancies between information shown on this drawing and any other contract information or manufacturers/suppliers recommendations is to be brought to the attention of the Architect

DO NOT SCALE FROM THIS DRAWING.

NOTES.

Key			
	Office Reception		Service Yard
	Flexible Ancillary Space to Reception		Plant/Riser
	Office		Out of Scope
	Studio Reception		Services / EOJ
	Studio		Terrace
	Existing Retained Wall		New Wall

PL02 07/22	Planning Amendments	WQ
PL01 10/21	Planning Submission	WQ
REV. DATE	NOTE	DRAWN

BGY
BUCKLEY GRAY YEOMAN
+ 44 20 7033 9913
BGY.CO.UK

CLIENT
PATRIZIA


PROJECT
24 Endell Street

DRAWING
Third Floor Plan Proposed

SCALE	DATE
1:100 @ A1 (1:200 @ A3)	Oct. 2021

STATUS	APPROVED
PLANNING	RP

DWG No.	REVISION
1183_PL-GA-03	PL02

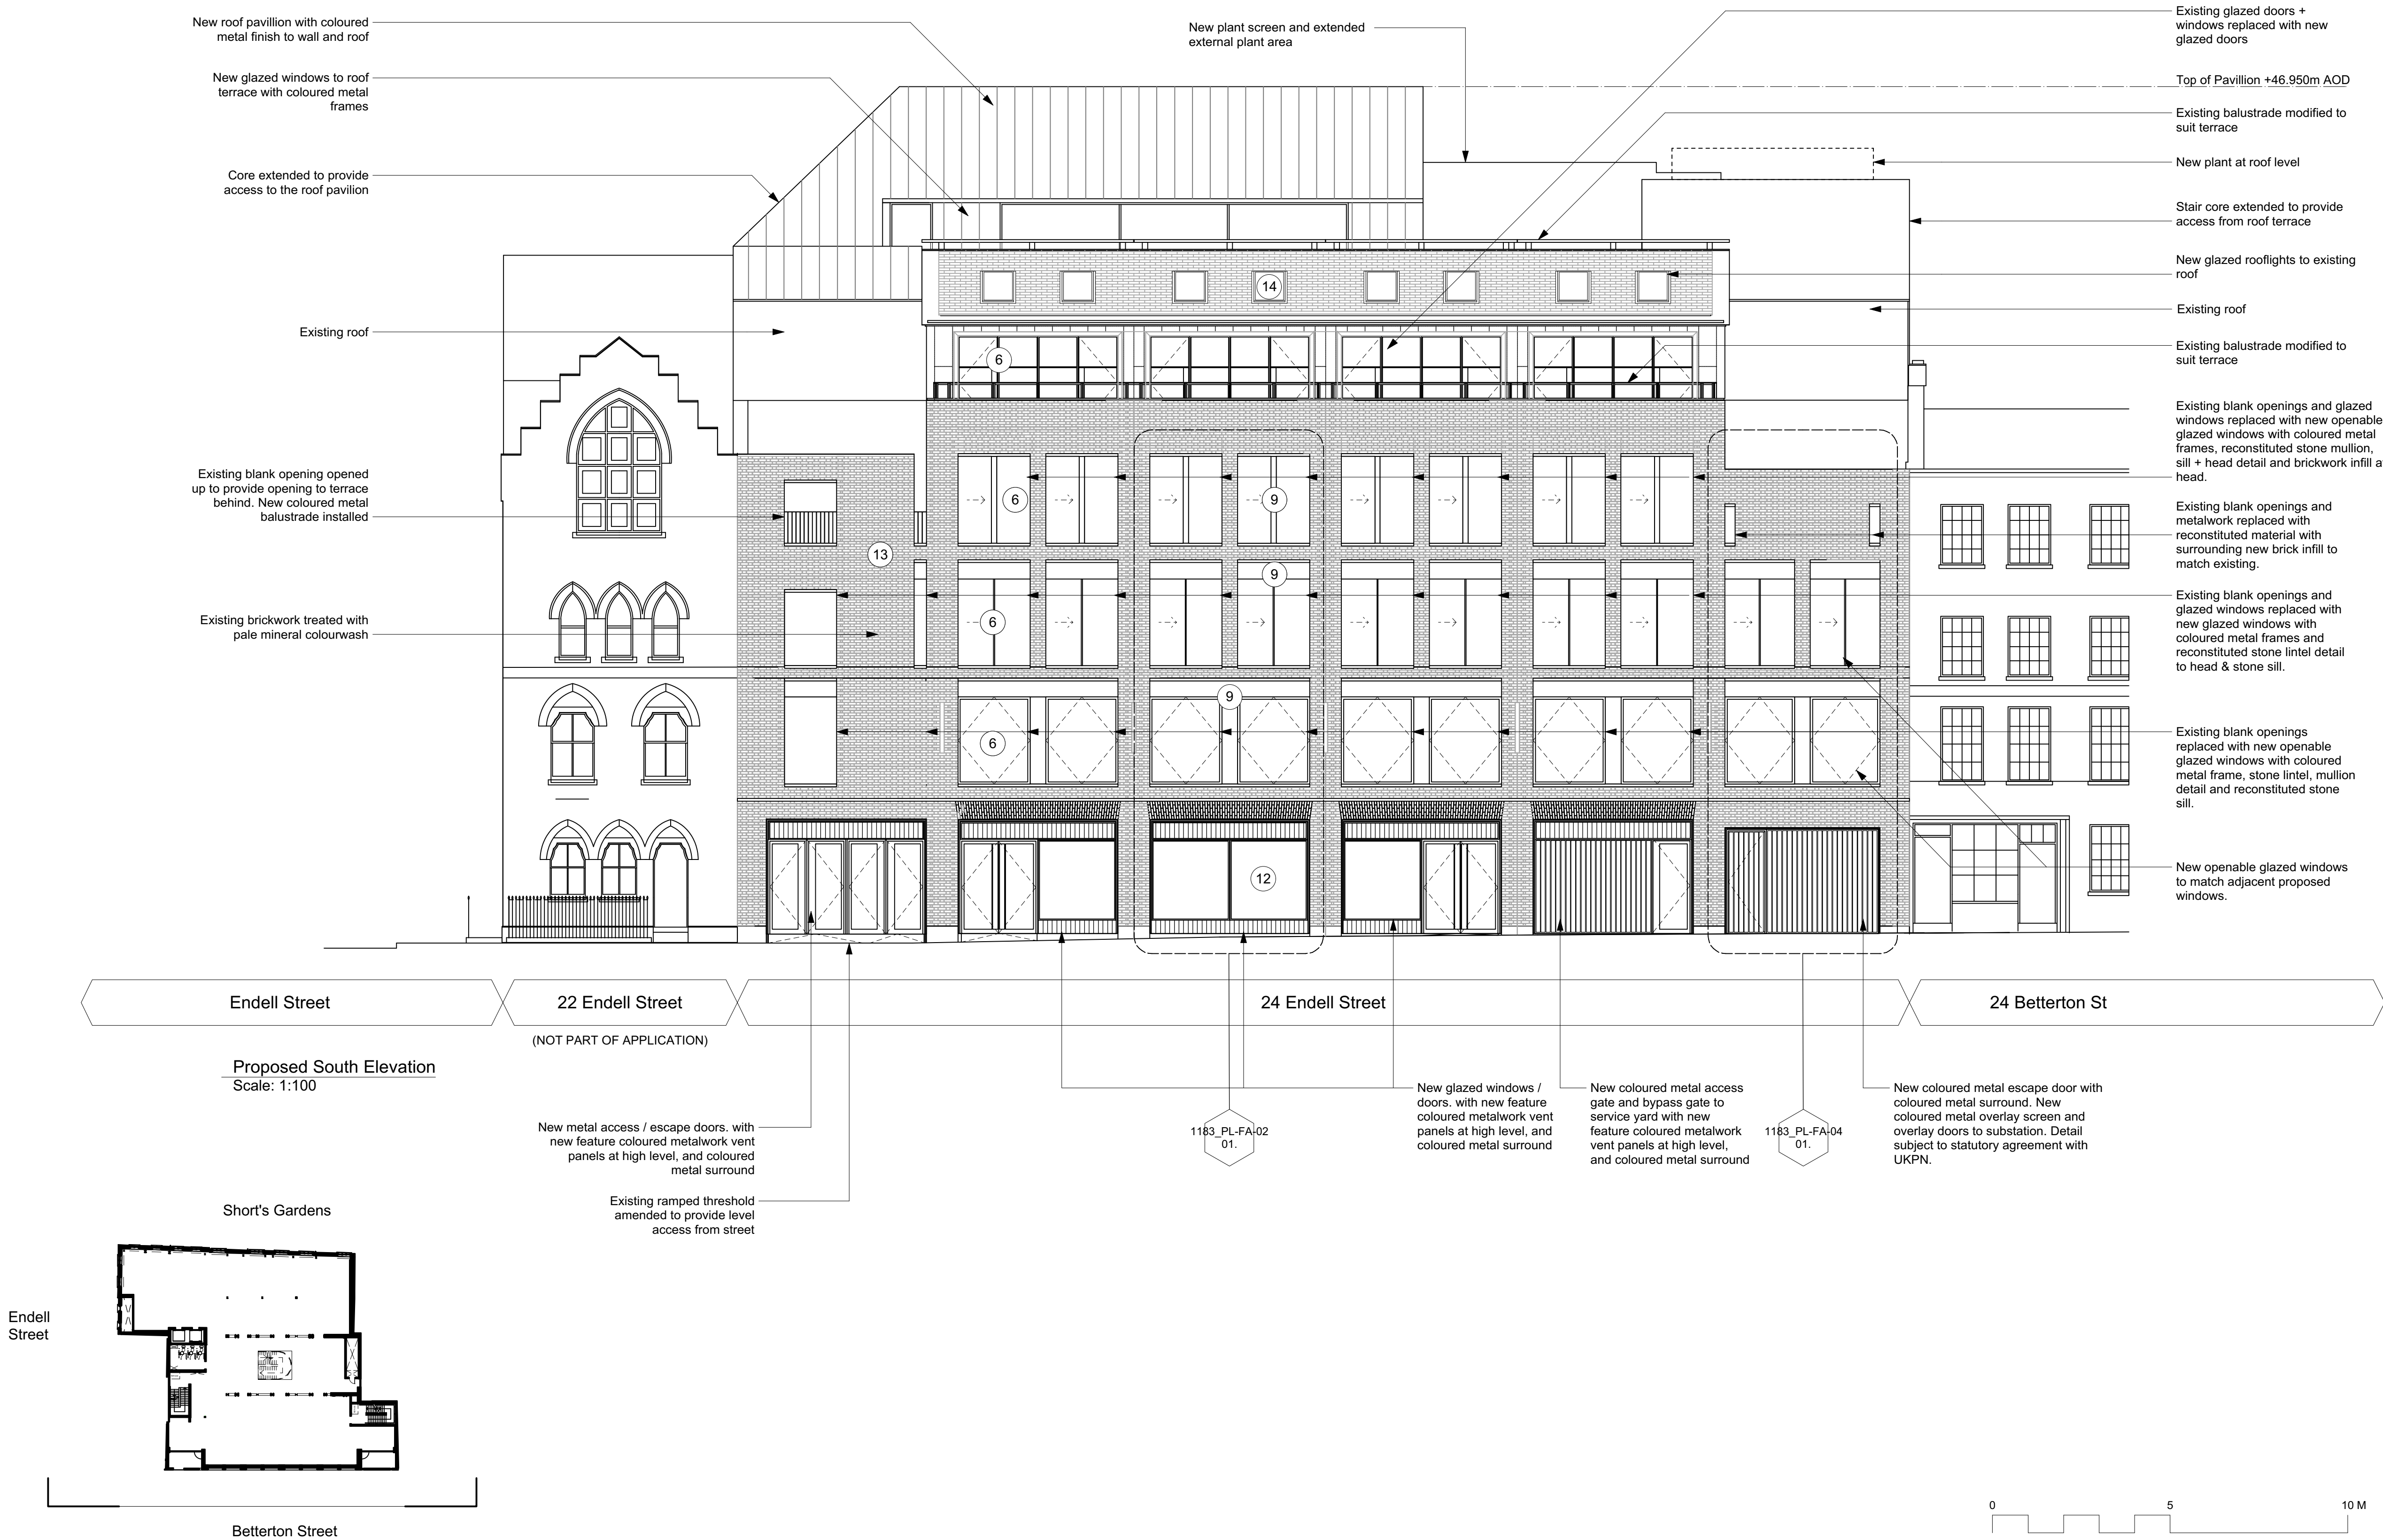

GENERAL NOTES.

© Buckley Gray Yeoman Limited

All dimensions to be checked on site prior to commencement of any works, and/or preparation of any shop drawings.

Sizes of and dimensions to any structural elements are indicative only. See structural engineers drawings for actual sizes / dimensions.

Sizes of and dimensions to any service elements are indicative only. See service engineers drawings for actual sizes and dimensions.

This drawing to be read in conjunction with all other Architect's drawings, specifications and other Consultants' information.

All proprietary systems shown on this drawing are to be installed strictly in accordance with the Manufacturers/Suppliers recommended details.

Any discrepancies between information shown on this drawing and any other contract information or manufacturers/suppliers recommendations is to be brought to the attention of the Architect

DO NOT SCALE FROM THIS DRAWING.

NOTES.

- Material Key**
- 1 Existing brickwork
 - 2 Existing windows with stone surrounds
 - 3 Existing render
 - 4 Existing metal cladding
 - 5 New metal cladding
 - 6 New glazed door/window with metal coloured frame
 - 7 Coloured metal panel
 - 8 Coloured metal gates
 - 9 New reconstituted stone
 - 10 Metal louvered plant screen
 - 11 New glazed conservation rooflights
 - 12 New glazed windows / doors, with new feature coloured metalwork vent panels at high level, and coloured metal surround
 - 13 Existing brickwork treated with pale mineral colourwash
 - 14 New glazed rooflights

PL03 21/07/22	Planning Amendments	WQ
PL02 04/02/22	Planning Amendments	WQ
REV. DATE	NOTE	DRAWN

BGY
BUCKLEY GRAY YEOMAN
+ 44 20 7033 9913
BGY.CO.UK


CLIENT PATRIZIA	
PROJECT 24 Endell Street	
DRAWING Proposed South Elevation	
SCALE 1:100 @ A1 (1:200 @ A3)	DATE Oct. 2021
STATUS PLANNING	APPROVED BKEO
DWG No. 1183_PL-GE-02	REVISION PL03

Endell Street

Short's Gardens

Betterton Street

First Floor Plan - Proposed
Scale: 1:100

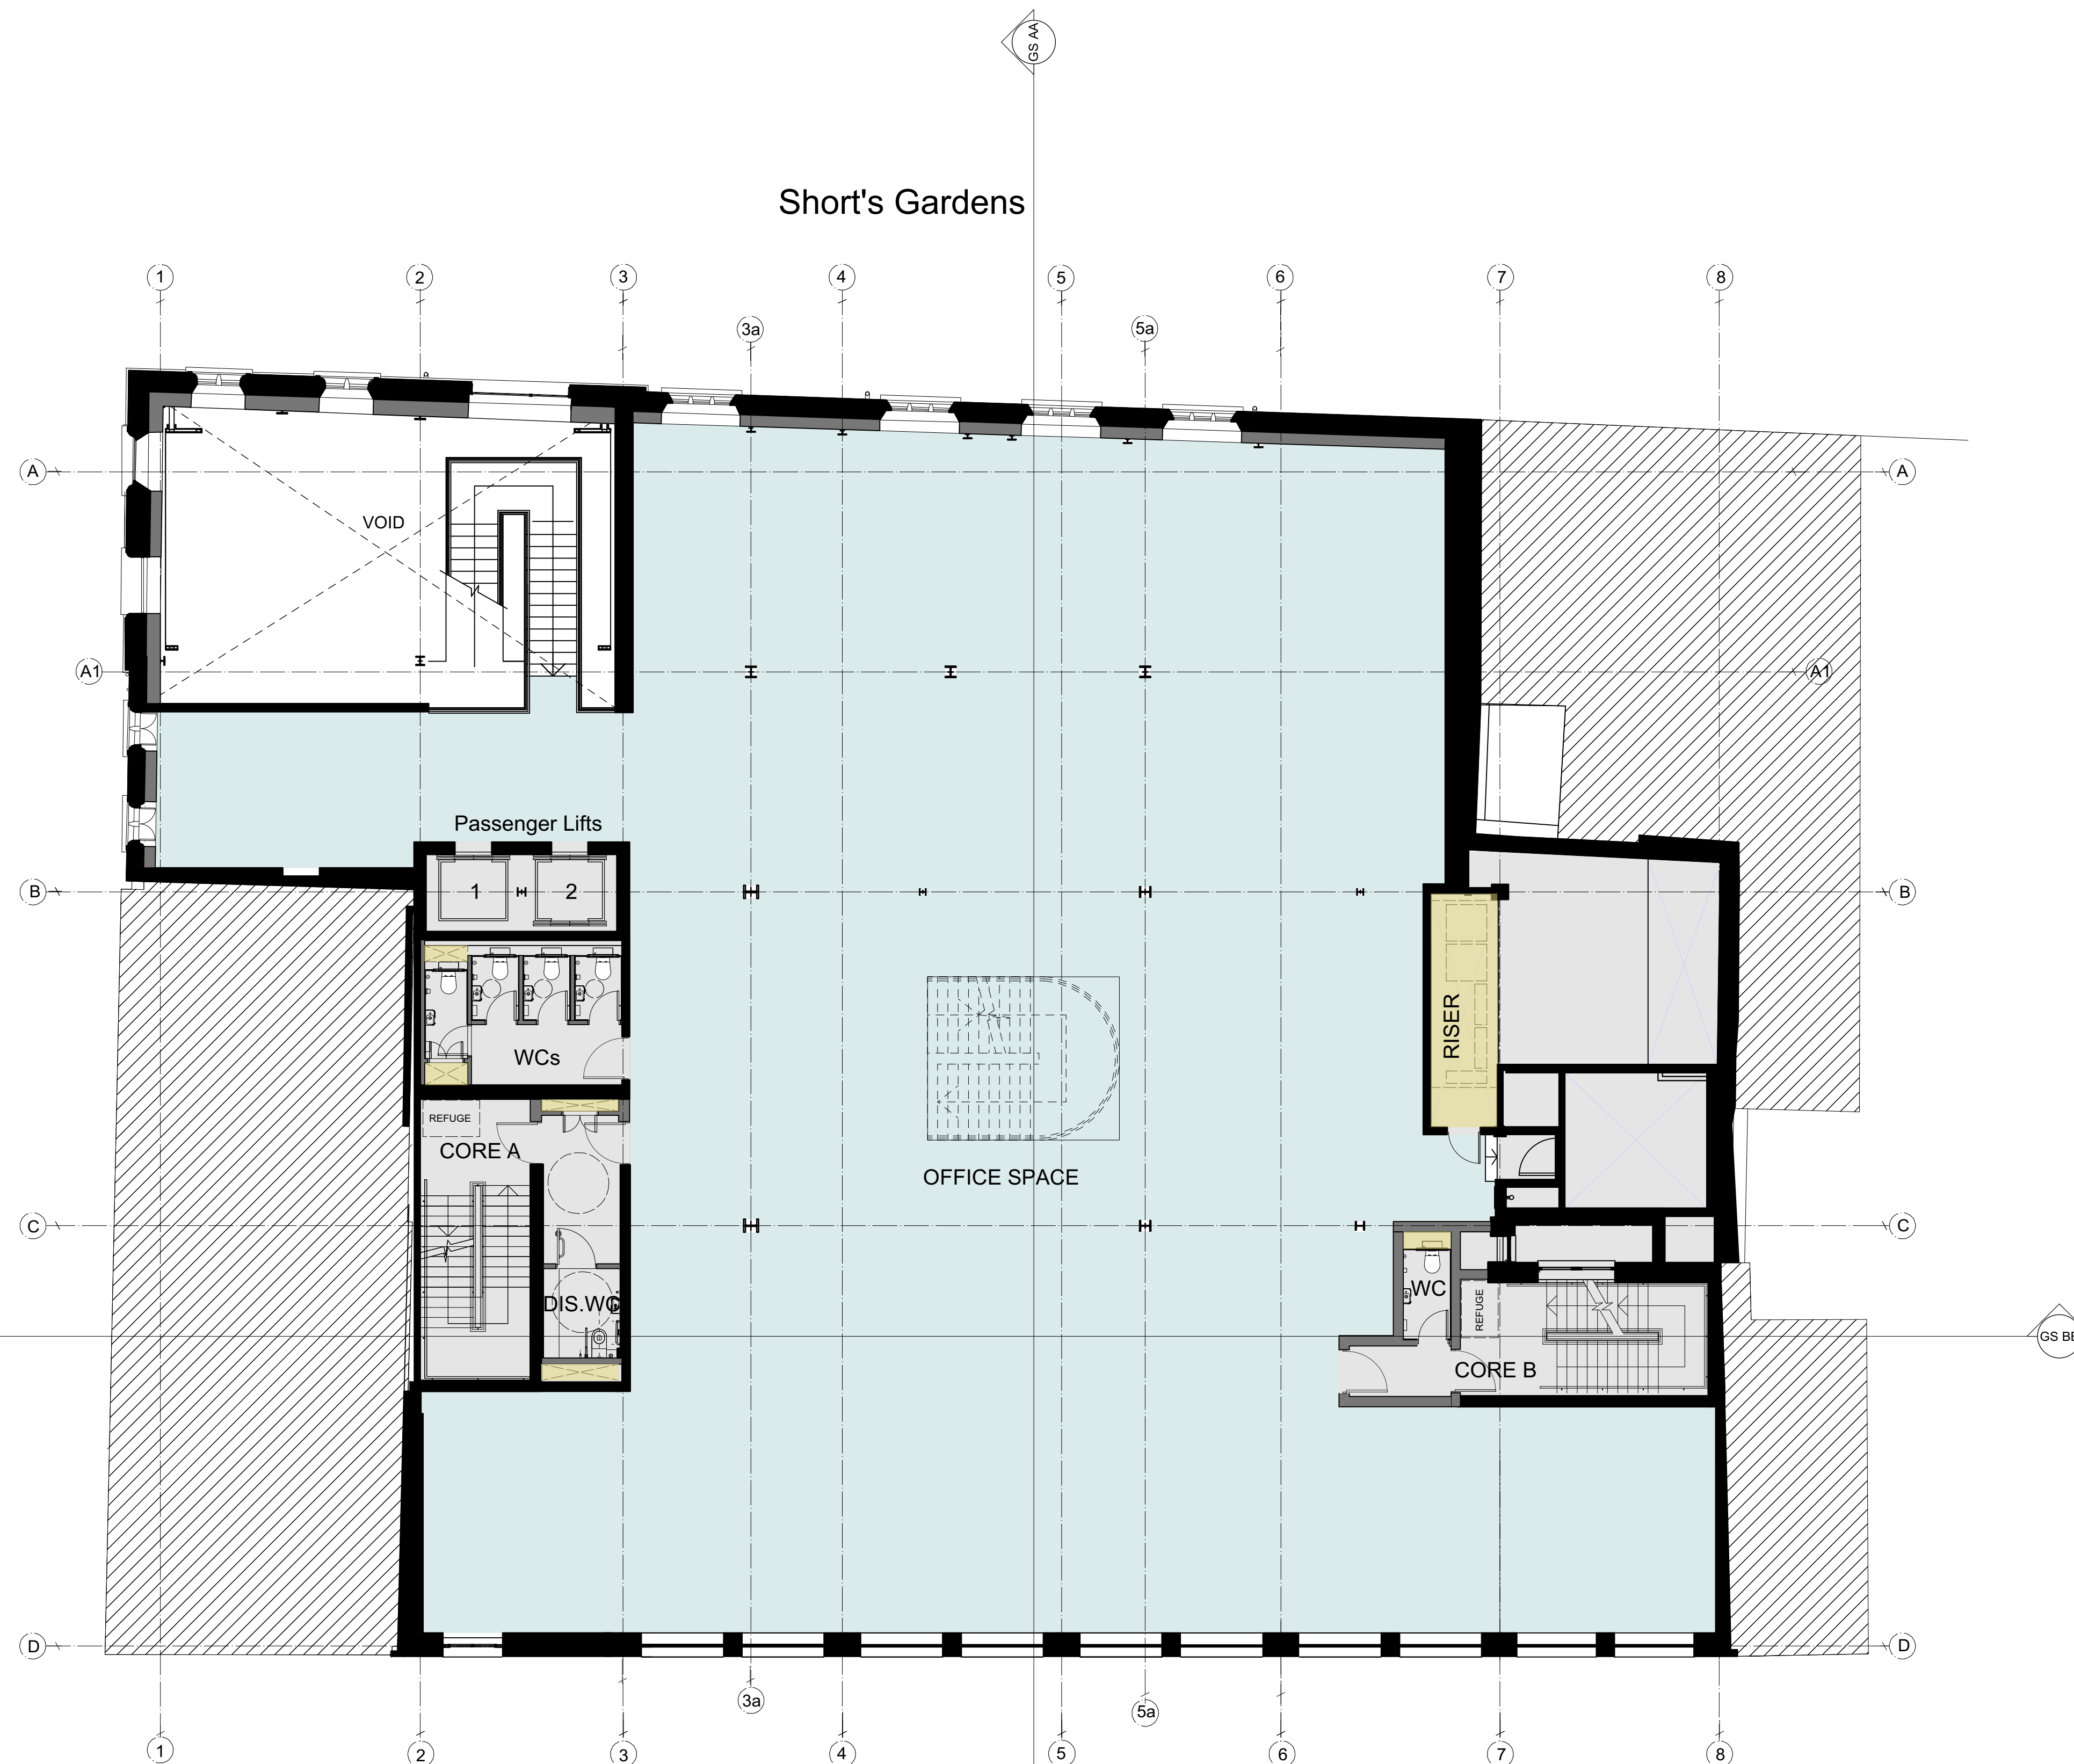

GENERAL NOTES.

© Buckley Gray Yeoman Limited

All dimensions to be checked on site prior to commencement of any works, and/or preparation of any shop drawings.

Sizes of and dimensions to any structural elements are indicative only. See structural engineers drawings for actual sizes / dimensions.

Sizes of and dimensions to any service elements are indicative only. See service engineers drawings for actual sizes and dimensions.

This drawing to be read in conjunction with all other Architect's drawings, specifications and other Consultants' information.

All proprietary systems shown on this drawing are to be installed strictly in accordance with the Manufacturers/Suppliers recommended details.

Any discrepancies between information shown on this drawing and any other contract information or manufacturers/suppliers recommendations is to be brought to the attention of the Architect

DO NOT SCALE FROM THIS DRAWING.

NOTES.

Key			
	Office Reception		Service Yard
	Flexible Ancillary Space to Reception		Plant/Riser
	Office		Out of Scope
	Studio Reception		Services / EOJ
	Studio		Terrace
	Existing Retained Wall		New Wall

PL02 07/22	Planning Amendments	WQ
PL01 10/21	Planning Submission	WQ
REV. DATE	NOTE	DRAWN

BGY
BUCKLEY GRAY YEOMAN
+ 44 20 7033 9913
BGY.CO.UK

CLIENT
PATRIZIA


PROJECT
24 Endell Street


DRAWING
**First Floor Plan
Proposed**

SCALE	DATE
1:100 @ A1 (1:200 @ A3)	Oct. 2021

STATUS	APPROVED
PLANNING	RP

DWG No.	REVISION
1183_PL-GA-01	PL02

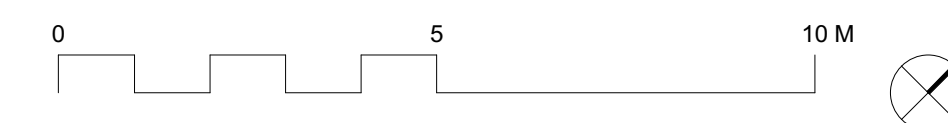

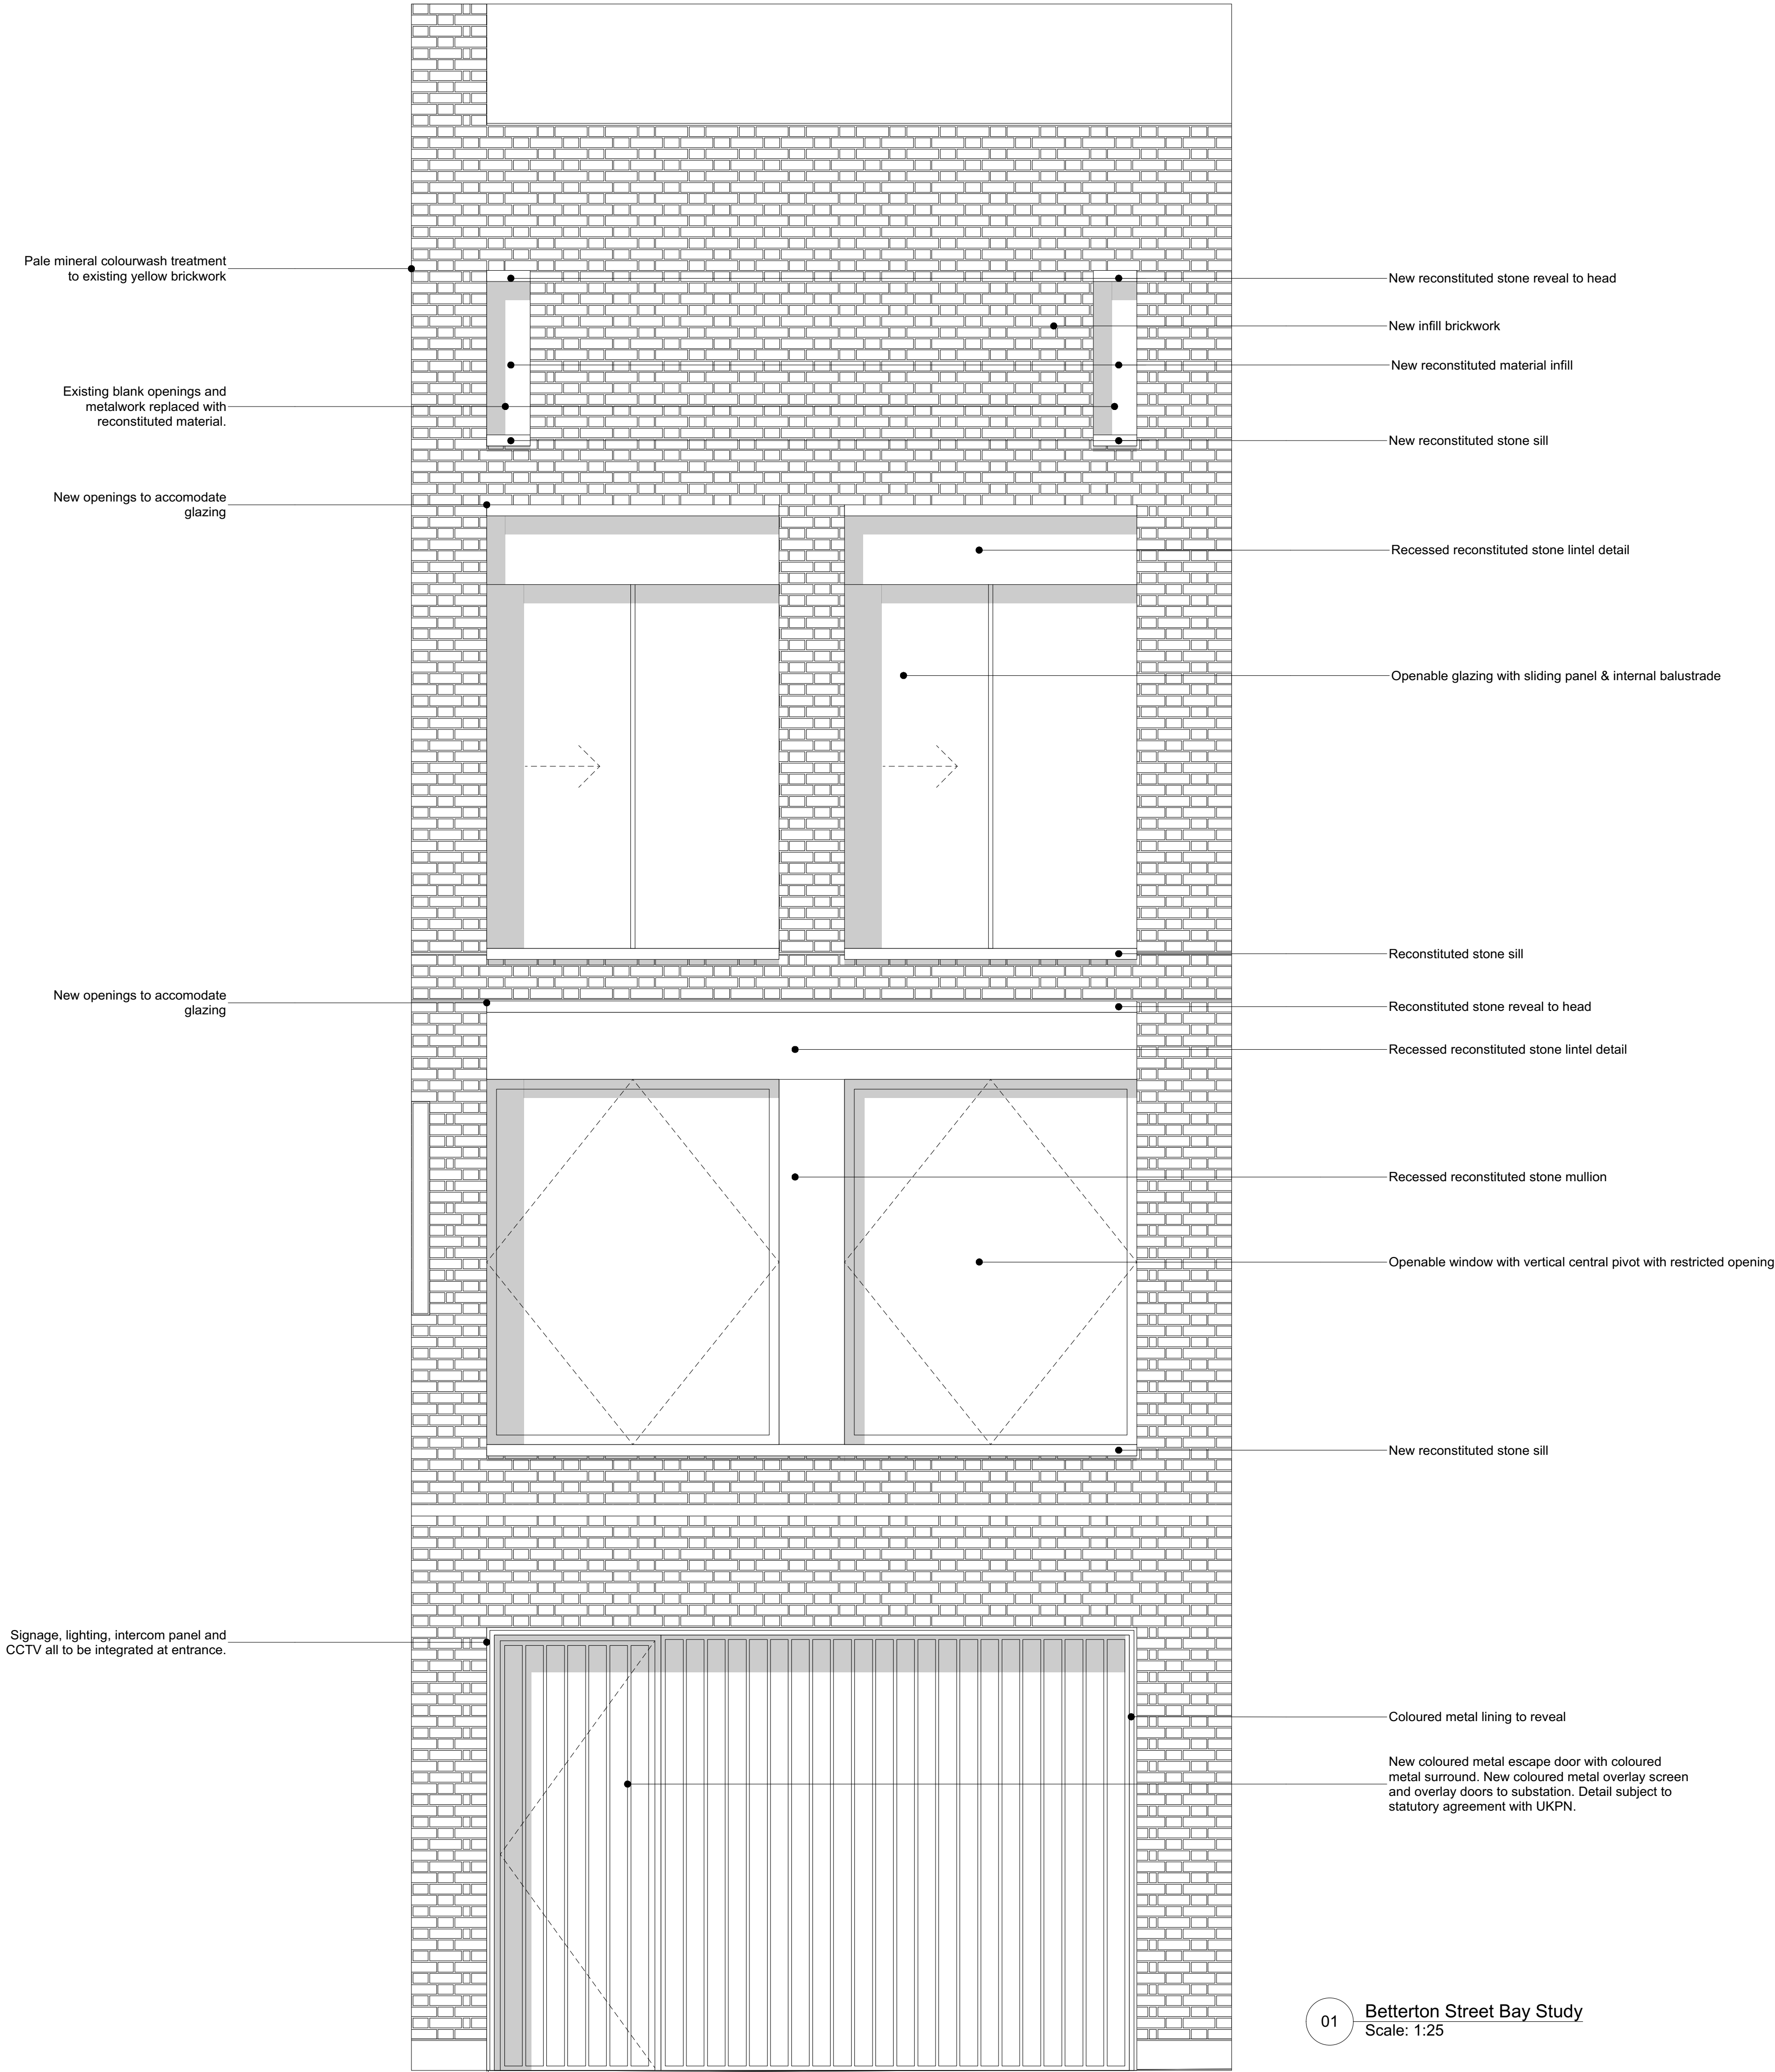

GENERAL NOTES.

© Buckley Gray Yeoman Limited

All dimensions to be checked on site prior to commencement of any works, and/or preparation of any shop drawings.

Sizes of and dimensions to any structural elements are indicative only. See structural engineers drawings for actual sizes / dimensions.

Sizes of and dimensions to any service elements are indicative only. See service engineers drawings for actual sizes and dimensions.


This drawing to be read in conjunction with all other Architect's drawings, specifications and other Consultants' information.

All proprietary systems shown on this drawing are to be installed strictly in accordance with the Manufacturers/Suppliers recommended details.

Any discrepancies between information shown on this drawing and any other contract information or manufacturers/suppliers recommendations is to be brought to the attention of the Architect

DO NOT SCALE FROM THIS DRAWING.


NOTES.

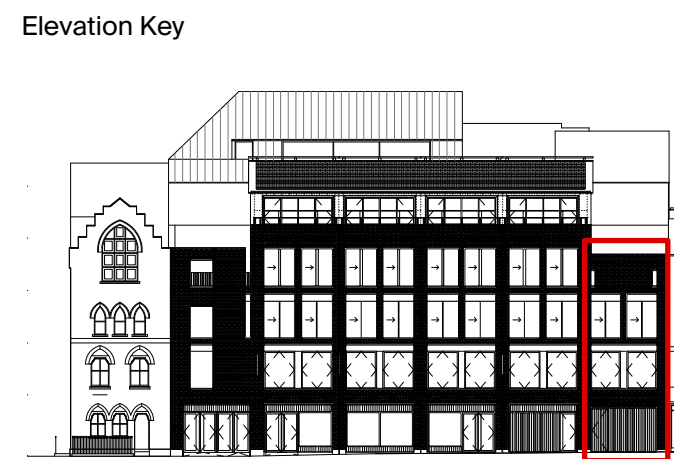

PL01 21/07/22 REV. DATE	Planning Amendments NOTE	WQ DRAWN
<div><div>BGY</div><div>BUCKLEY GRAY YEOMAN + 44 20 7033 9913 BGY.CO.UK</div></div>		
CLIENT Enter Client Name		
PROJECT 24 Endell Street		
DRAWING Bay Study Proposed South Elevation		
SCALE 1:25 @ A1 (1:50 @ A3)	DATE Jul. 2022	
STATUS PLANNING	APPROVED BKEO	
DWG No. 1183_PL-FA-04	REVISION PL01	



Second Floor Plan - Proposed
Scale: 1:100

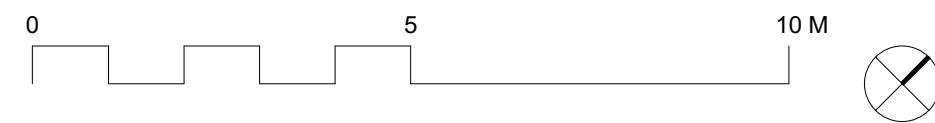

GENERAL NOTES.

© Buckley Gray Yeoman Limited

All dimensions to be checked on site prior to commencement of any works, and/or preparation of any shop drawings.

Sizes of and dimensions to any structural elements are indicative only. See structural engineers drawings for actual sizes / dimensions.

Sizes of and dimensions to any service elements are indicative only. See service engineers drawings for actual sizes and dimensions.

This drawing to be read in conjunction with all other Architect's drawings, specifications and other Consultants' information.

All proprietary systems shown on this drawing are to be installed strictly in accordance with the Manufacturers/Suppliers recommended details.

Any discrepancies between information shown on this drawing and any other contract information or manufacturers/suppliers recommendations is to be brought to the attention of the Architect

DO NOT SCALE FROM THIS DRAWING.

NOTES.

Key			
	Office Reception		Service Yard
	Flexible Ancillary Space to Reception		Plant/Riser
	Office		Out of Scope
	Studio Reception		Services / EOJ
	Studio		Terrace
	Existing Retained Wall		New Wall

PL02 07/22	Planning Amendments	WQ
PL01 10/21	Planning Submission	WQ
REV. DATE	NOTE	DRAWN

BGY
BUCKLEY GRAY YEOMAN
+ 44 20 7033 9913
BGY.CO.UK



CLIENT	PATRIZIA	
PROJECT	24 Endell Street	
DRAWING	Second Floor Plan Proposed	
SCALE	1:100 @ A1 (1:200 @ A3)	DATE Oct. 2021
STATUS	PLANNING	APPROVED RP
DWG No.	1183_PL-GA-02	REVISION PL02

Endell Street

Short's Gardens

Betterton Street

Third Floor Plan - Proposed
Scale: 1:100

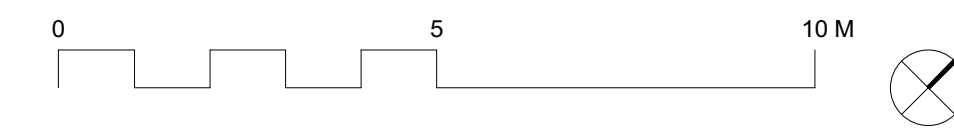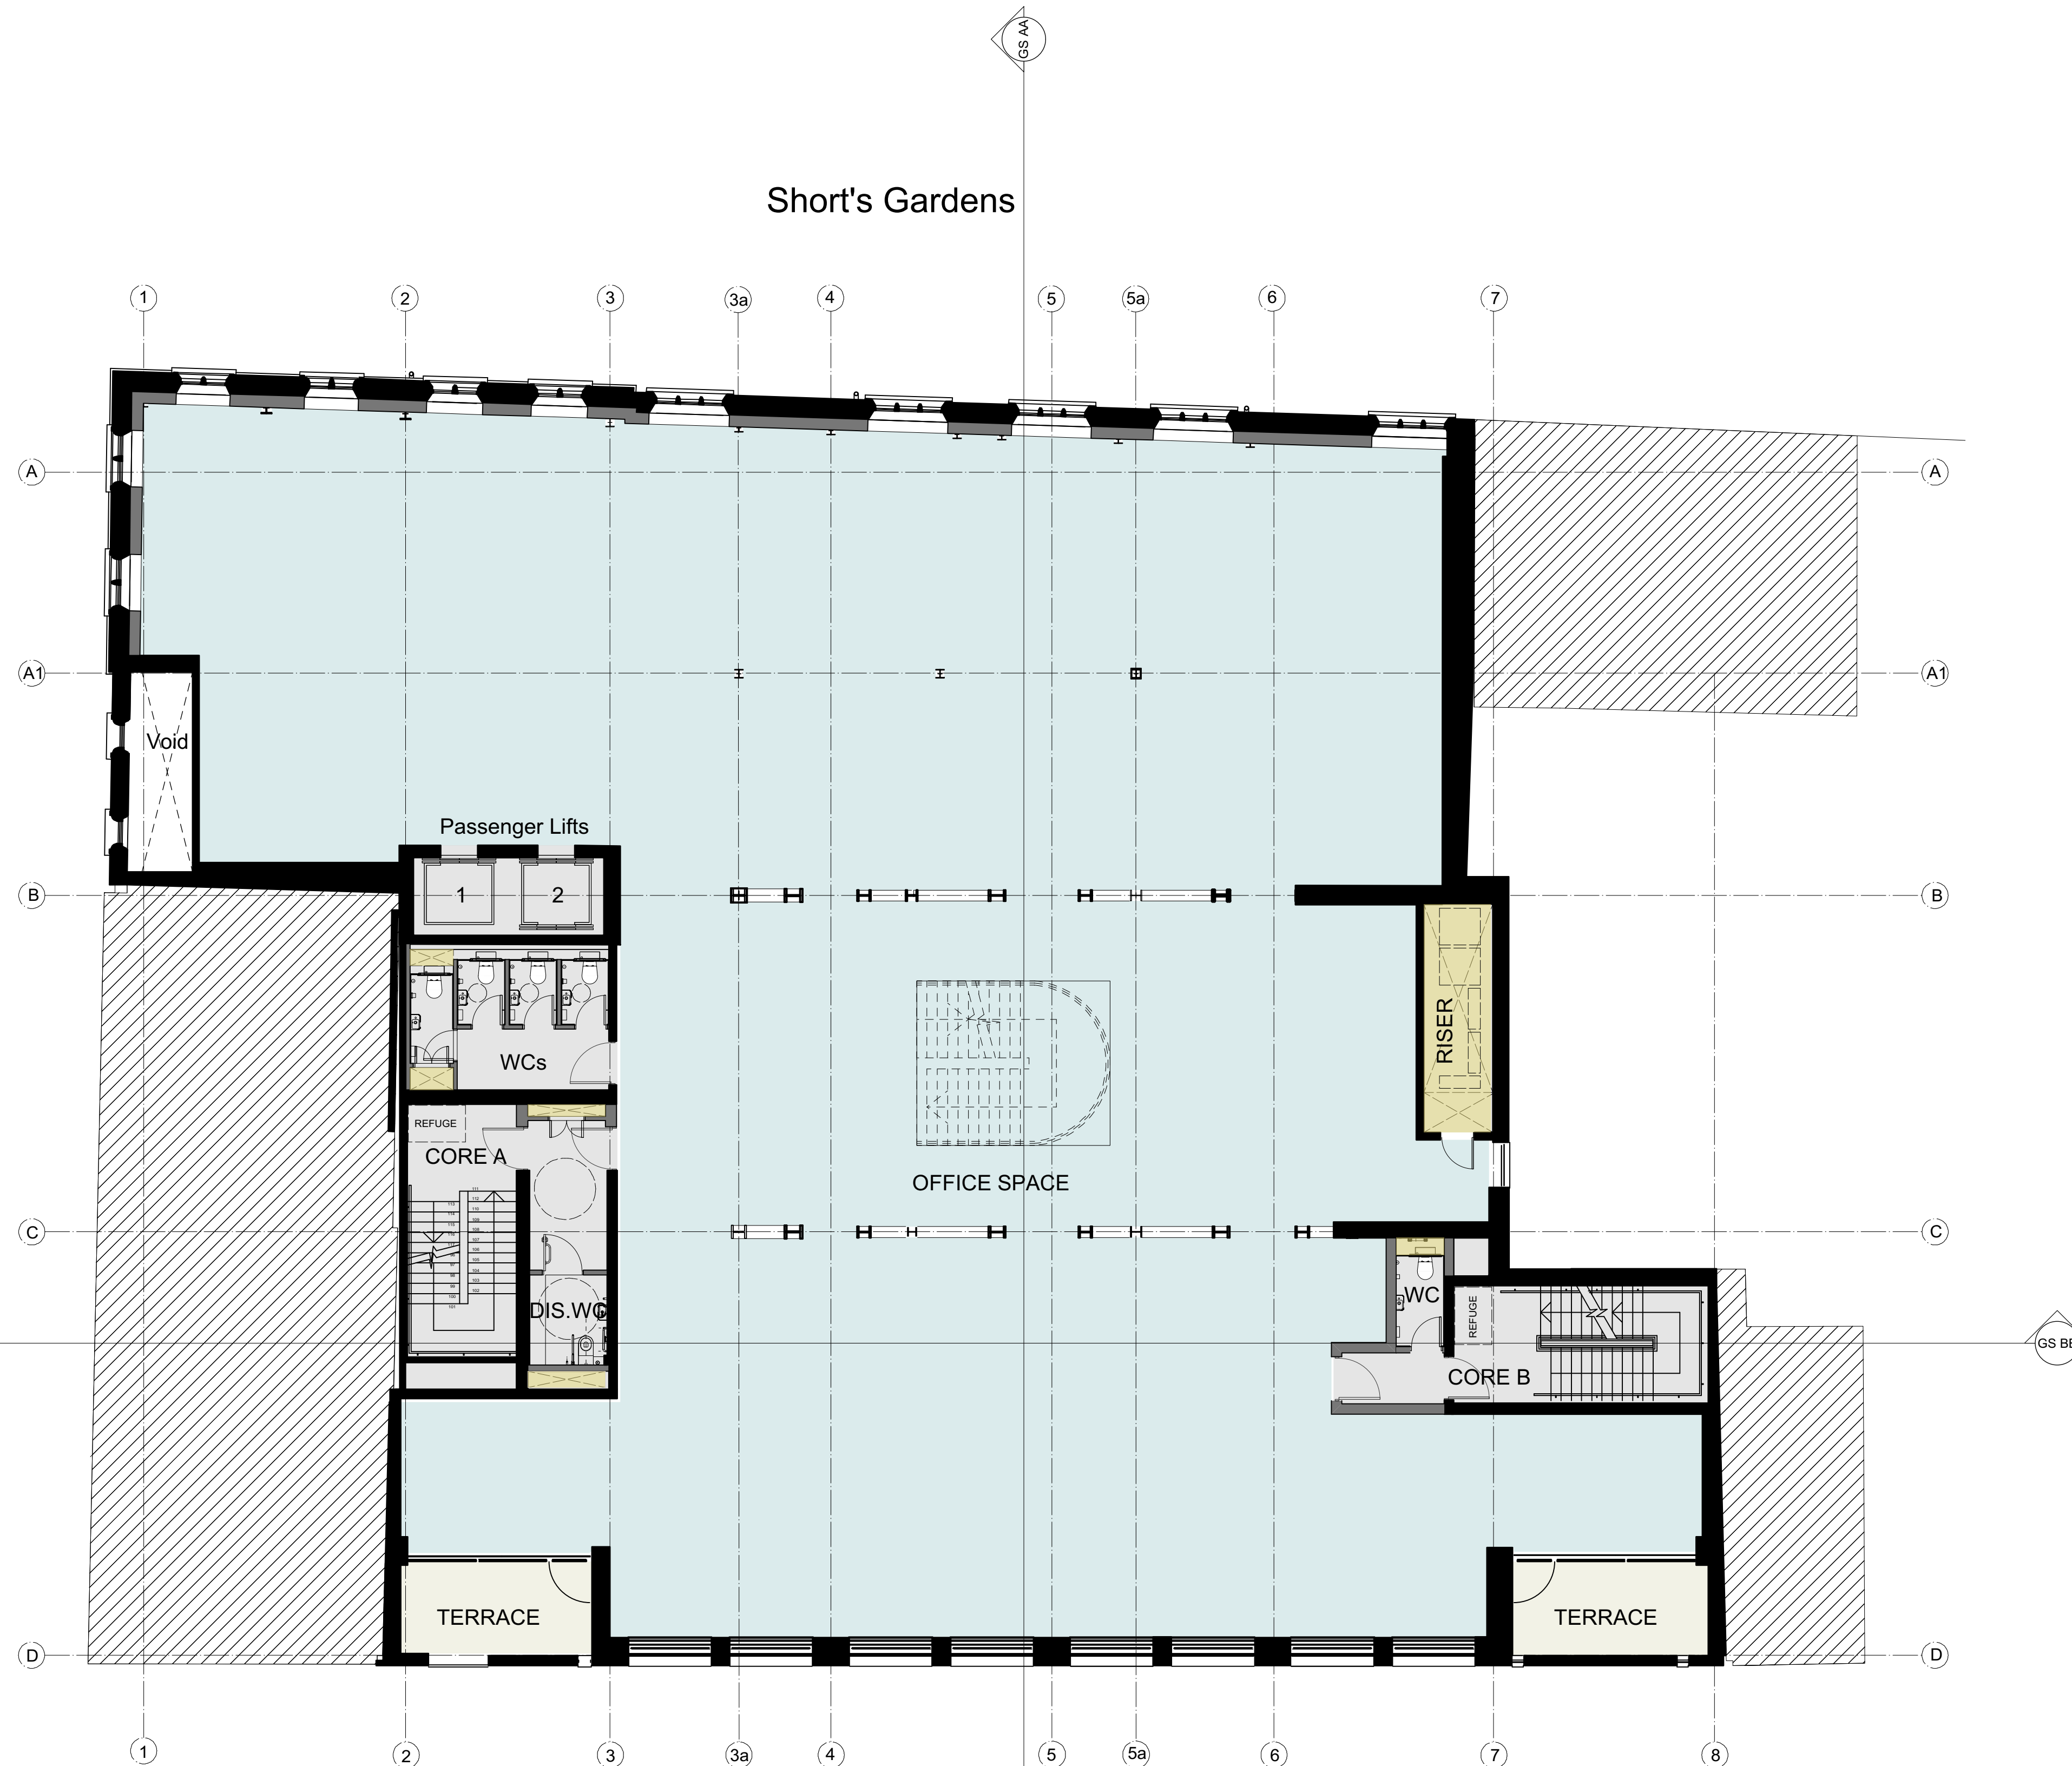

GENERAL NOTES.

© Buckley Gray Yeoman Limited

All dimensions to be checked on site prior to commencement of any works, and/or preparation of any shop drawings.

Sizes of and dimensions to any structural elements are indicative only. See structural engineers drawings for actual sizes / dimensions.

Sizes of and dimensions to any service elements are indicative only. See service engineers drawings for actual sizes and dimensions.

This drawing to be read in conjunction with all other Architect's drawings, specifications and other Consultants' information.

All proprietary systems shown on this drawing are to be installed strictly in accordance with the Manufacturers/Suppliers recommended details.

Any discrepancies between information shown on this drawing and any other contract information or manufacturers/suppliers recommendations is to be brought to the attention of the Architect

DO NOT SCALE FROM THIS DRAWING.

NOTES.

Key			
	Office Reception		Service Yard
	Flexible Ancillary Space to Reception		Plant/Riser
	Office		Out of Scope
	Studio Reception		Services / EOJ
	Studio		Terrace
	Existing Retained Wall		New Wall

PL02 07/22	Planning Amendments	WQ
PL01 10/21	Planning Submission	WQ
REV. DATE	NOTE	DRAWN

BGY
BUCKLEY GRAY YEOMAN
+ 44 20 7033 9913
BGY.CO.UK

CLIENT
PATRIZIA


PROJECT
24 Endell Street

DRAWING
**Third Floor Plan
Proposed**

SCALE	DATE
1:100 @ A1 (1:200 @ A3)	Oct. 2021

STATUS	APPROVED
PLANNING	RP

DWG No.	REVISION
1183_PL-GA-03	PL02

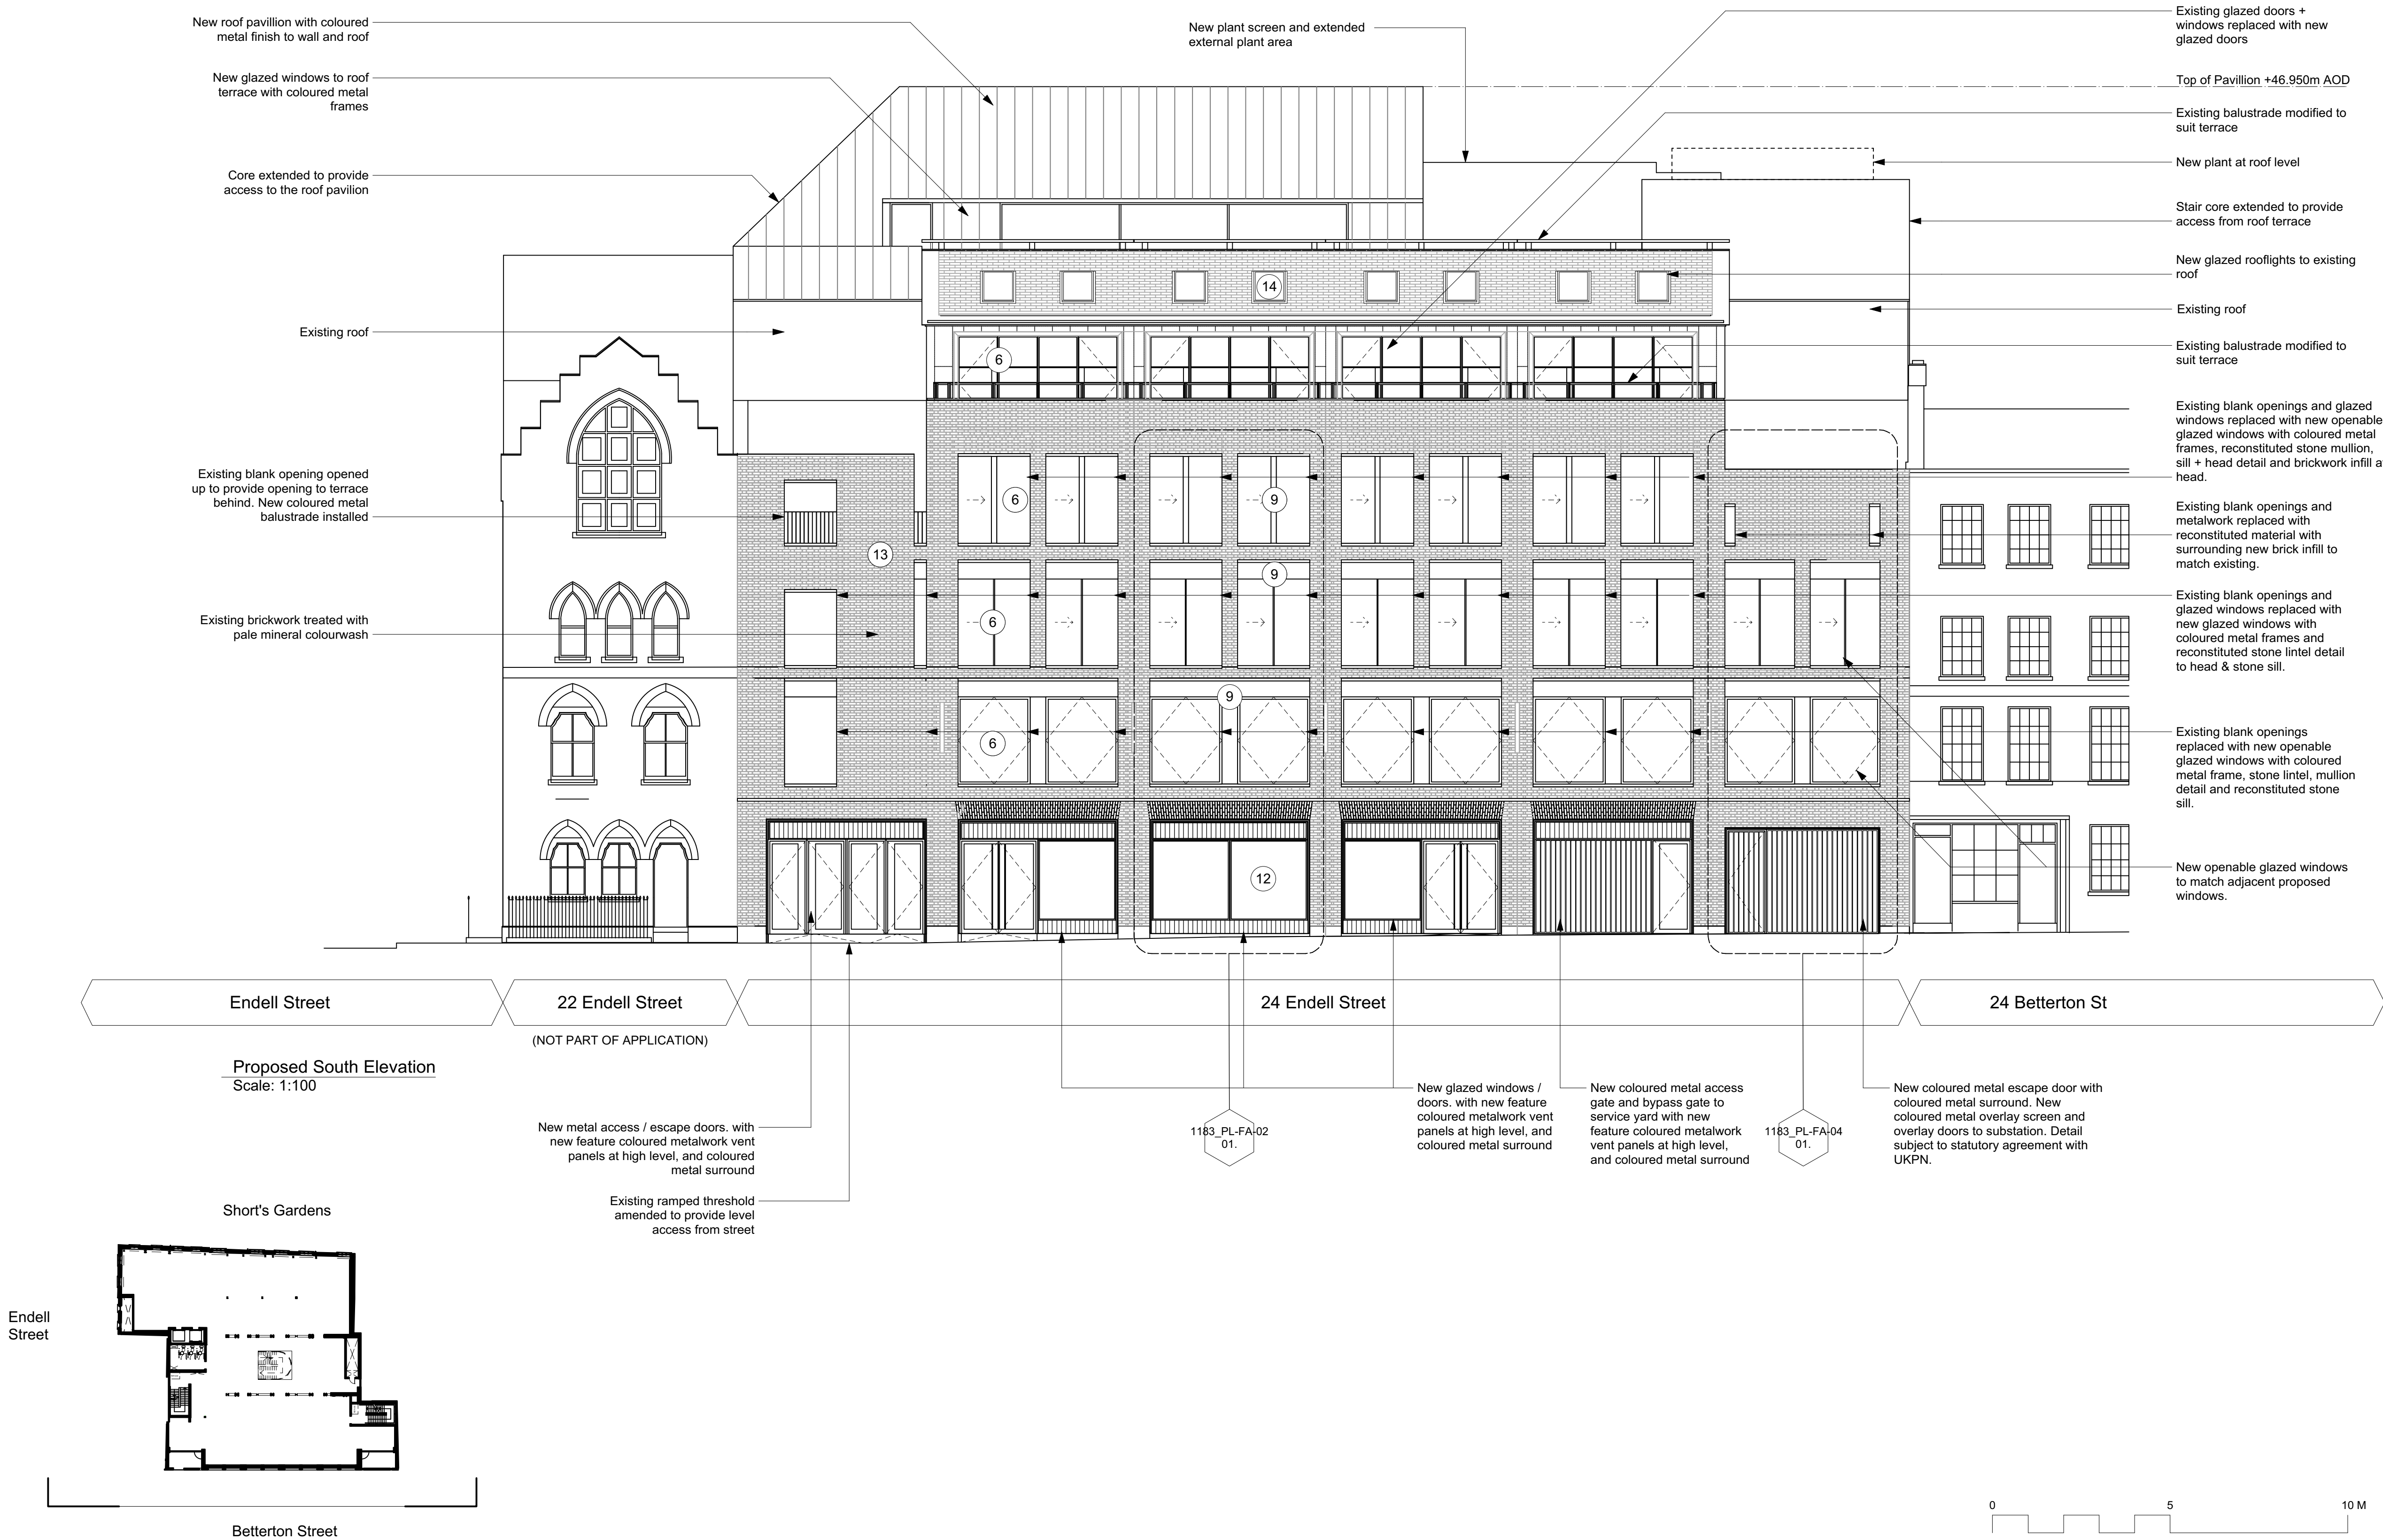

GENERAL NOTES.

© Buckley Gray Yeoman Limited

All dimensions to be checked on site prior to commencement of any works, and/or preparation of any shop drawings.

Sizes of and dimensions to any structural elements are indicative only. See structural engineers drawings for actual sizes / dimensions.

Sizes of and dimensions to any service elements are indicative only. See service engineers drawings for actual sizes and dimensions.

This drawing to be read in conjunction with all other Architect's drawings, specifications and other Consultants' information.

All proprietary systems shown on this drawing are to be installed strictly in accordance with the Manufacturers/Suppliers recommended details.

Any discrepancies between information shown on this drawing and any other contract information or manufacturers/suppliers recommendations is to be brought to the attention of the Architect

DO NOT SCALE FROM THIS DRAWING.

NOTES.

- Material Key**
- 1 Existing brickwork
 - 2 Existing windows with stone surrounds
 - 3 Existing render
 - 4 Existing metal cladding
 - 5 New metal cladding
 - 6 New glazed door/window with metal coloured frame
 - 7 Coloured metal panel
 - 8 Coloured metal gates
 - 9 New reconstituted stone
 - 10 Metal louvered plant screen
 - 11 New glazed conservation rooflights
 - 12 New glazed windows / doors, with new feature coloured metalwork vent panels at high level, and coloured metal surround
 - 13 Existing brickwork treated with pale mineral colourwash
 - 14 New glazed rooflights

PL03 21/07/22	Planning Amendments	WQ
PL02 04/02/22	Planning Amendments	WQ
REV. DATE	NOTE	DRAWN

BGY
BUCKLEY GRAY YEOMAN
+ 44 20 7033 9913
BGY.CO.UK

CLIENT PATRIZIA	
PROJECT 24 Endell Street	
DRAWING Proposed South Elevation	
SCALE 1:100 @ A1 (1:200 @ A3)	DATE Oct. 2021
STATUS PLANNING	APPROVED BKEO
DWG No. 1183_PL-GE-02	REVISION PL03