



Proposed Front Elevation

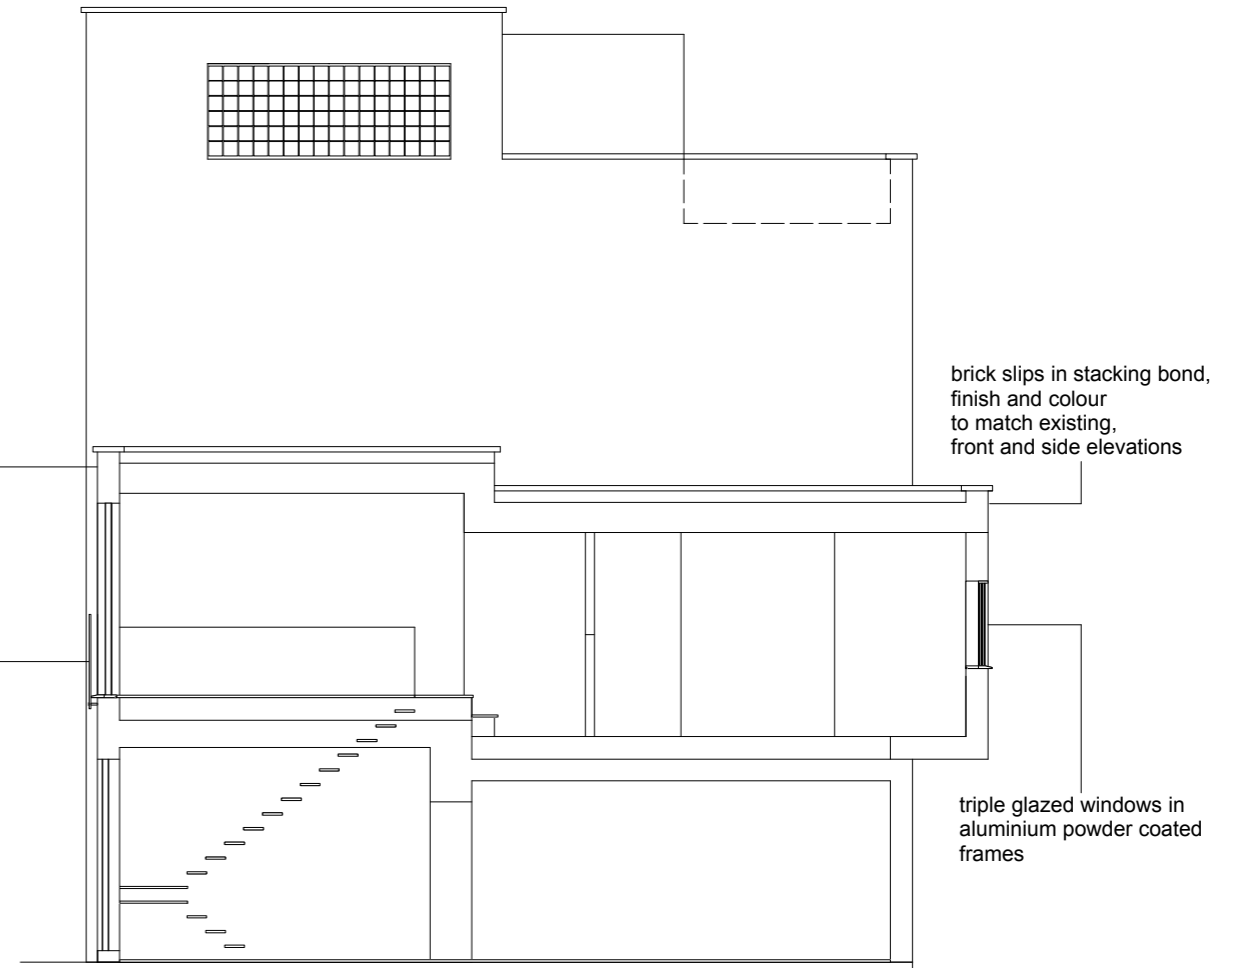

Proposed Side Elevation/Section

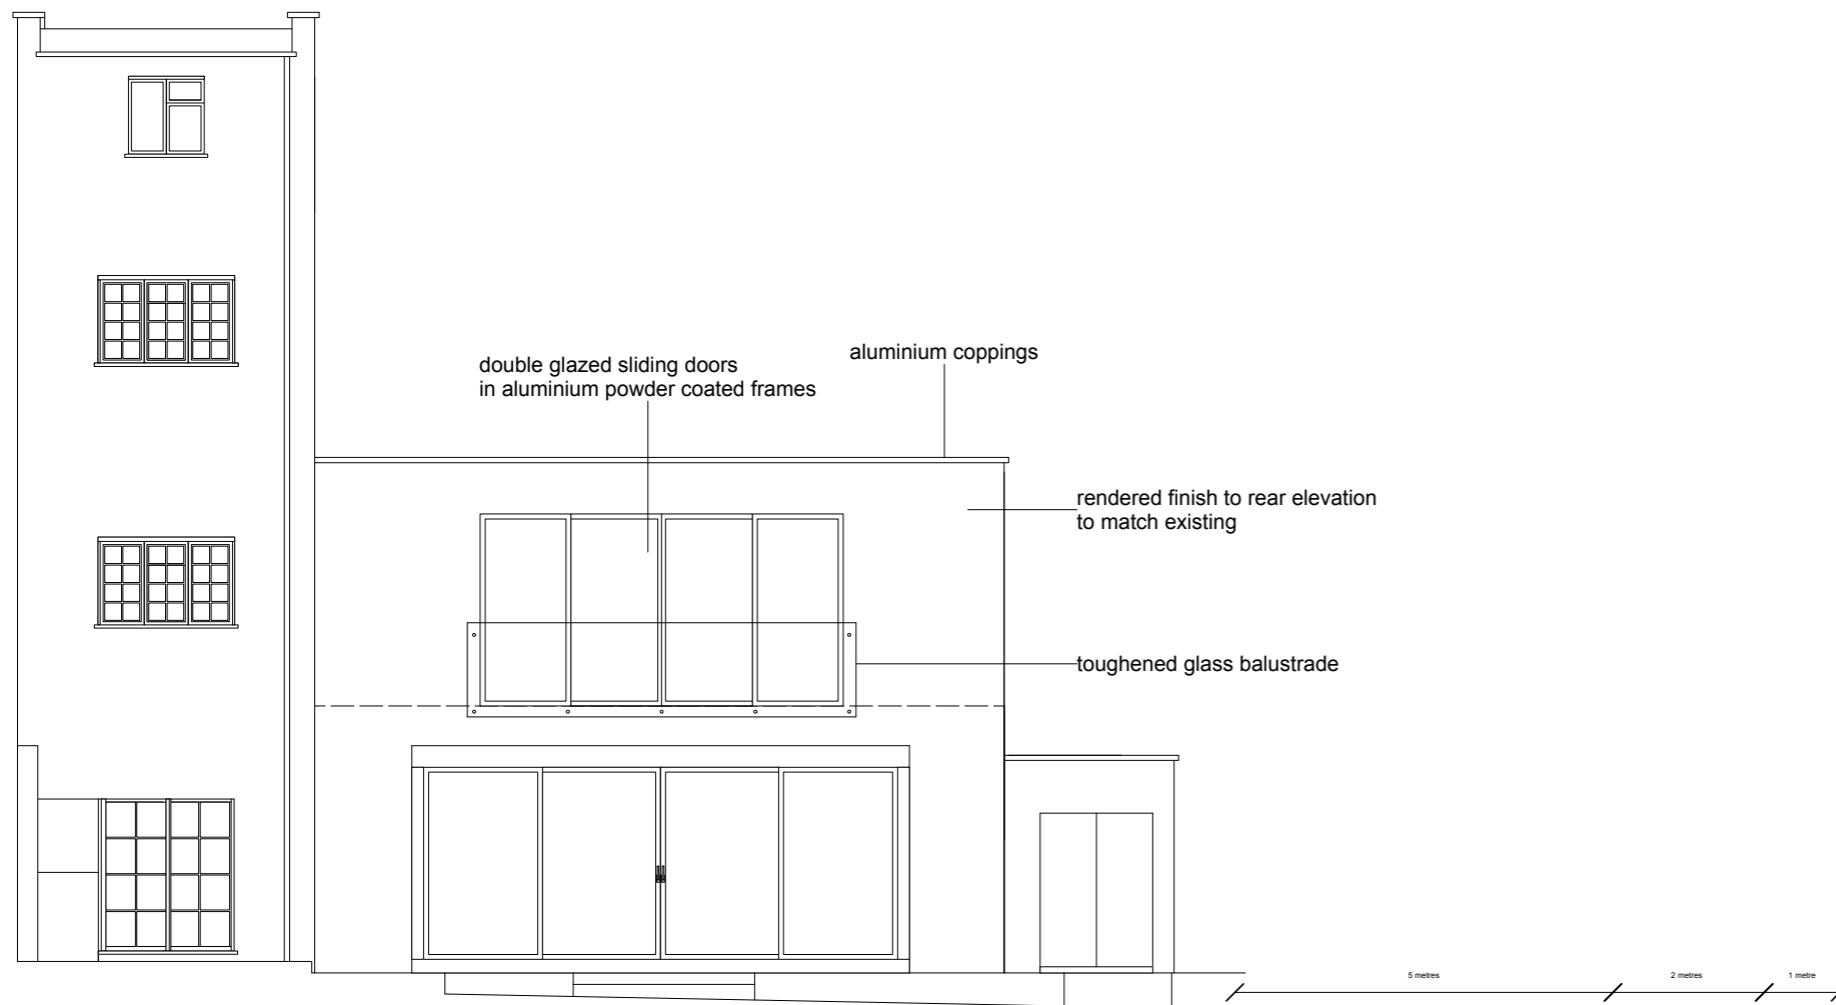

Proposed Rear Elevation

Belcher Hall Associates
46A Lowman Road
London
N7 6DB
tel/fax 020 7607 9110
e: belcher_hall@btconnect.com

Client Mr. T. Romeo
Address 13A Mornington Place
London NW17RW
Title Elevations and Section as Proposed
Date 20.7.2022
Project No. 243/04
Drm SB
Scale 1:100@A3
Revisions

Copyright Belcher Hall Associates