




1 GROUND FLOOR - EXISTING  
(NO CHANGES PROPOSED)  
1:100

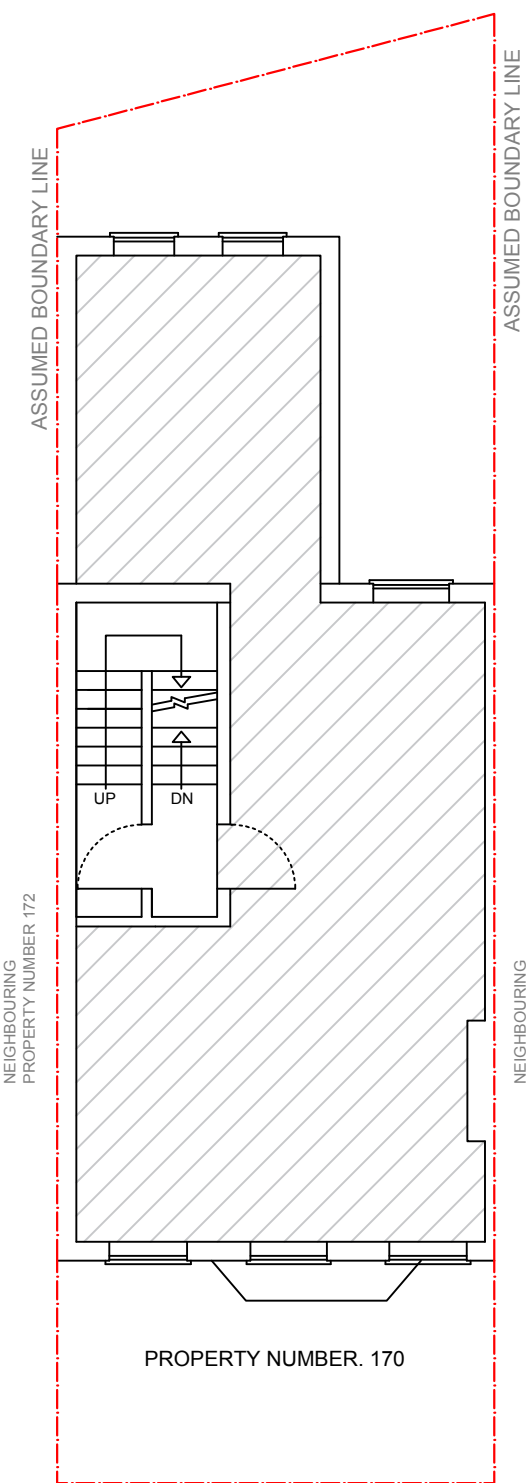

2 FIRST FLOOR - EXISTING  
(NO CHANGES PROPOSED)  
1:100

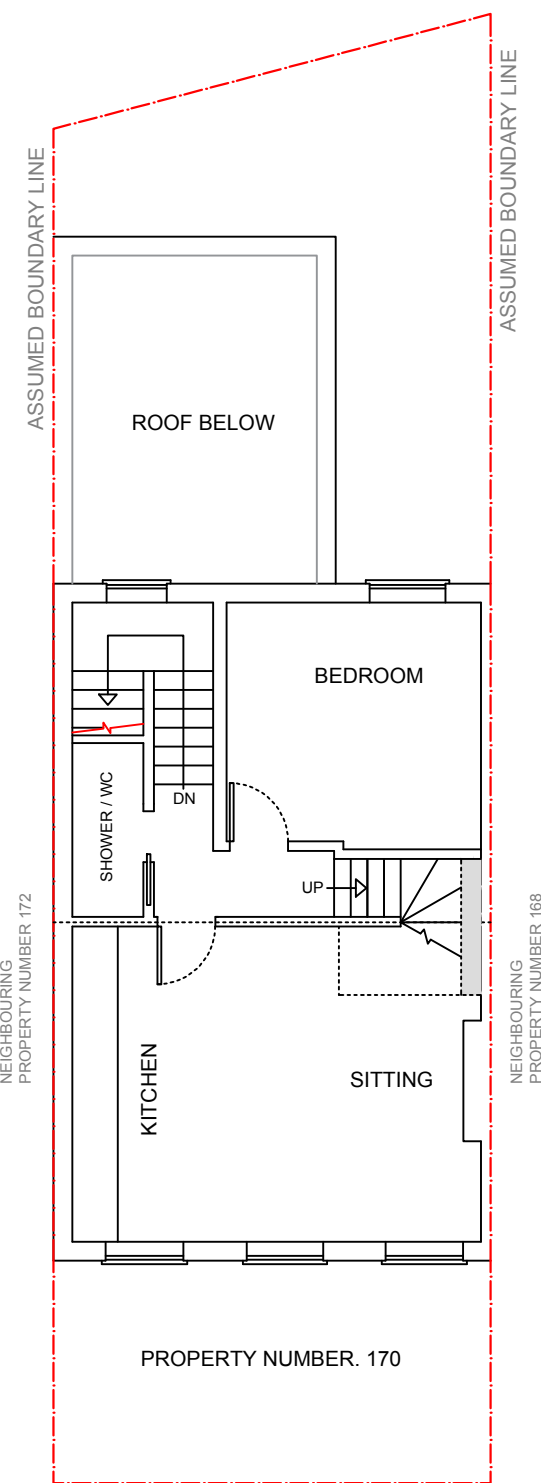

3 SECOND FLOOR - EXISTING  
(NO CHANGES PROPOSED)  
1:100

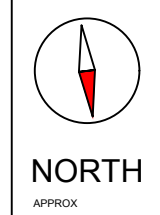

ALL WORK TO COMPLY WITH CURRENT BUILDING REGULATIONS AND CODES OF PRACTICE.  
ALL DIMENSIONS IN MM UNLESS NOTED OTHERWISE  
MEASURED SURVEY DOES NOT INCLUDE FOR INTRUSIVE SURVEY TO DETERMINE EXACT LOCATION OF STEELWORK/SUPPORTING STRUCTURE.  
"THIS DRAWING IS PREPARED SOLELY FOR DESIGN AND PLANNING SUBMISSION PURPOSES. IT IS NOT INTENDED OR SUITABLE FOR EITHER BUILDING REGULATIONS OR CONSTRUCTION PURPOSES AND SHOULD NOT BE USED FOR SUCH".  
THIS DRAWING IS COPYRIGHT AND MUST NOT BE TRACED OR COPIED IN ANY WAY OR FORM.  
PLEASE NOTE: PROPERTY OWNER TO ENSURE THAT ALL ASPECTS OF THE "PARTY WALL ETC, ACT 1996" ARE COMPLIED WITH PRIOR TO ANY WORK COMMENCING ON SITE.  
VARIATIONS IN SQUARENESS, DEPTH OF PLASTER ETC. MUST BE CHECKED FOR. WHERE NEW WALLS ARE SHOWN AS ALIGNED WITH EXISTING WALLS, PHYSICAL REMOVAL OF BRICKWORK AND / OR PLASTER TO ESTABLISH THE ACTUAL POSITION OF THE WALL BEING ATTACHED TO MUST BE CHECKED.  
DOCUMENTS SHOULD BE USED AS THE DRAWING STATUS DESCRIBED, ANY OTHER USE IS DONE SO AT THE RESPONSIBILITY OF THE USER.  
MATERIALS SHOULD MATCH THOSE OF THE EXISTING DWELLING  
NO WORK TO BE CARRIED OUT PRIOR TO THE APPROVAL OF THE DRAWINGS UNDER THE TOWN PLANNING AND COUNTRY PLANNING ACTS AND THE BUILDING REGULATIONS. CONTRACTOR TO BE RESPONSIBLE FOR NOTIFYING THE LOCAL AUTHORITY FOR THE START OF THE WORK  
FOLLOW ONLY WRITTEN DIMENSIONS AND DON'T SCALE THE DRAWINGS

PLANNING ISSUE  
DO NOT USE FOR ANY CONSTRUCTION WORK  
ANY DEVELOPMENT WITHOUT A CERTIFICATE OF LAWFULNESS OR PLANNING PERMISSION IS SOLELY AT OWNER'S RISK.

Revision	Description	Date

**GET RAPID PLANS**  
Architectural Services  
07538938251 / 07507665812  
169 South Park Drive Ilford IG3 1AD  
Email: getrapidplans@gmail.com  
Website: getrapidplans.co.uk


ADDRESS 170 MAYGROVE ROAD, LONDON, NW6 2EP.


PROJECT 1) ADDITION OF ROOF LIGHTS ON THE FRONT ROOF OF THE PROPERTY

TITLE EXISTING FLOOR PLANS


DRAWN AT HEAD OFFICE SCALE 1:100 @A3

DRAWING NO S05-1	DRAWN BY A	CHKD BY
REVISION	DATE	05-05-2022

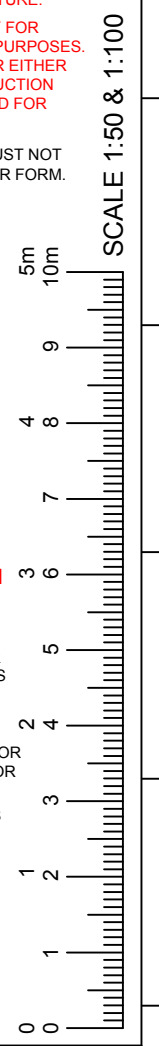

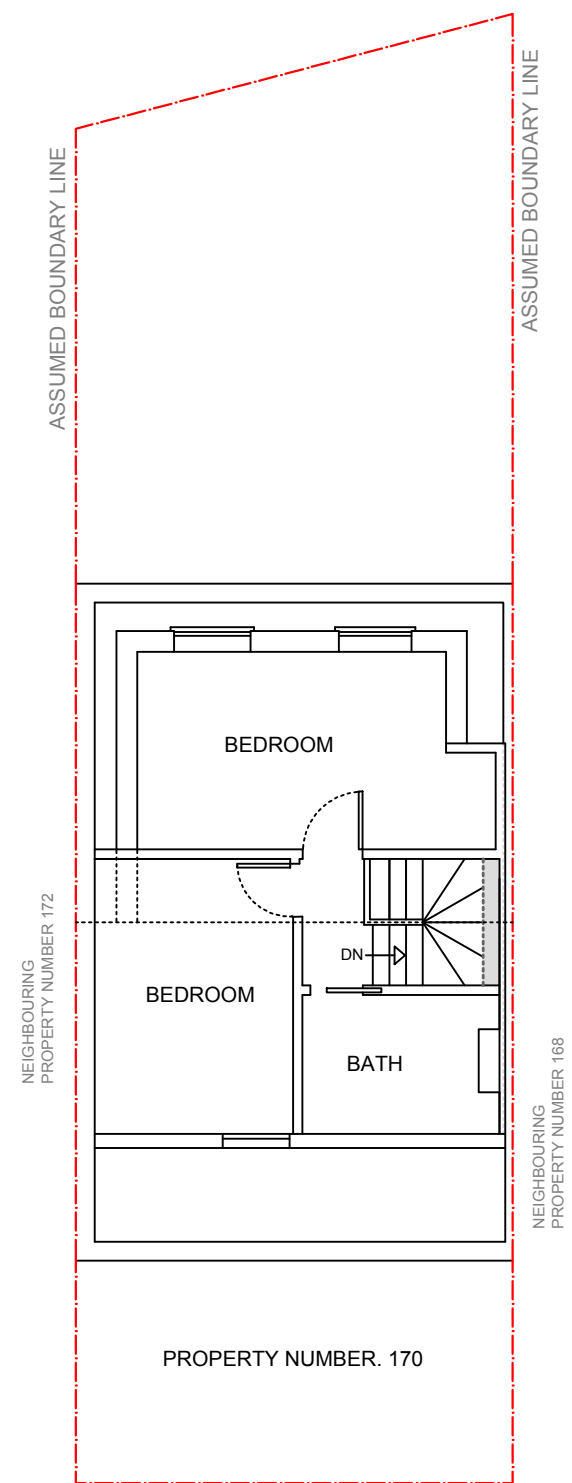


4 LOFT PLAN - EXISTING  
1:100

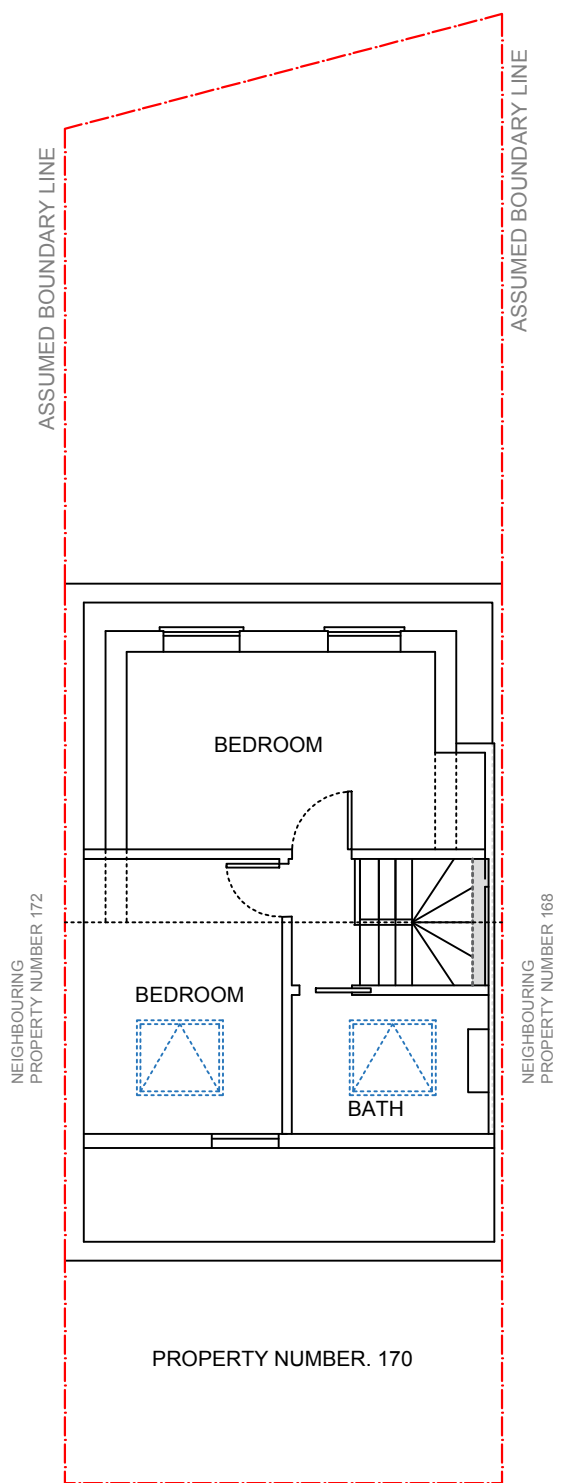

5 LOFT PLAN- PROPOSED  
1:100

ALL WORK TO COMPLY WITH CURRENT BUILDING REGULATIONS AND CODES OF PRACTICE.  
ALL DIMENSIONS IN MM UNLESS NOTED OTHER WISE  
MEASURED SURVEY DOES NOT INCLUDE FOR INTRUSIVE SURVEY TO DETERMINE EXACT LOCATION OF STEELWORK/SUPPORTING STRUCTURE.  
"THIS DRAWING IS PREPARED SOLELY FOR DESIGN AND PLANNING SUBMISSION PURPOSES. IT IS NOT INTENDED OR SUITABLE FOR EITHER BUILDING REGULATIONS OR CONSTRUCTION PURPOSES AND SHOULD NOT BE USED FOR SUCH".  
THIS DRAWING IS COPYRIGHT AND MUST NOT BE TRACED OR COPIED IN ANY WAY OR FORM.  
**PLEASE NOTE: PROPERTY OWNER TO ENSURE THAT ALL ASPECTS OF THE "PARTY WALL ETC, ACT 1996" ARE COMPLIED WITH PRIOR TO ANY WORK COMMENCING ON SITE.**  
VARIATIONS IN SQUARENESS, DEPTH OF PLASTER ETC, MUST BE CHECKED FOR. WHERE NEW WALLS ARE SHOWN AS ALIGNED WITH EXISTING WALLS, PHYSICAL REMOVAL OF BRICKWORK AND / OR PLASTER TO ESTABLISH THE ACTUAL POSITION OF THE WALL BEING ATTACHED TO MUST BE CHECKED.  
DOCUMENTS SHOULD BE USED AS THE DRAWING STATUS DESCRIBED, ANY OTHER USE IS DONE SO AT THE RESPONSIBILITY OF THE USER.  
**MATERIALS SHOULD MATCH THOSE OF THE EXISTING DWELLING**  
NO WORK TO BE CARRIED OUT PRIOR TO THE APPROVAL OF THE DRAWINGS UNDER THE TOWN PLANNING AND COUNTRY PLANNING ACTS AND THE BUILDING REGULATIONS.  
CONTRACTOR TO BE RESPONSIBLE FOR NOTIFYING THE LOCAL AUTHORITY FOR THE START OF THE WORK  
FOLLOW ONLY WRITTEN DIMENSIONS AND DON'T SCALE THE DRAWINGS

**PLANNING ISSUE**  
DO NOT USE FOR ANY CONSTRUCTION WORK  
ANY DEVELOPMENT WITHOUT A CERTIFICATE OF LAWFULNESS OR PLANNING PERMISSION IS SOLELY AT OWNER'S RISK.

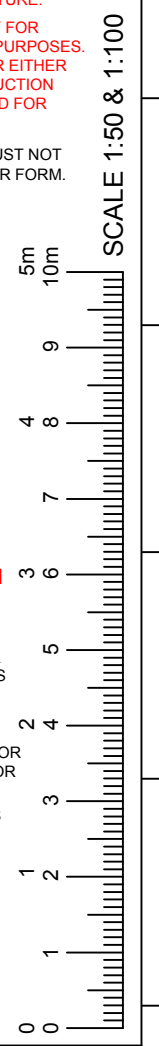

Revision	Description	Date
----------	-------------	------

**GET RAPID PLANS**  
Architectural Services  
**07538938251 / 07507665812**  
169 South Park Drive Ilford IG3 1AD  
Email: getrapidplans@gmail.com  
Website: getrapidplans.co.uk


**ADDRESS** 170 MAYGROVE ROAD, LONDON, NW6 2EP.


**PROJECT** 1) ADDITION OF ROOF LIGHTS ON THE FRONT ROOF OF THE PROPERTY

**TITLE** LOFT PLANS


DRAWN AT HEAD OFFICE SCALE **1:100 @A3**

DRAWING NO	DRAWN BY	CHKD BY
<b>S05-2</b>	<b>A</b>	
REVISION	DATE	
	05-05-2022	

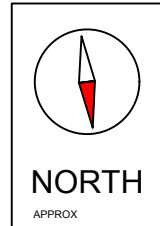


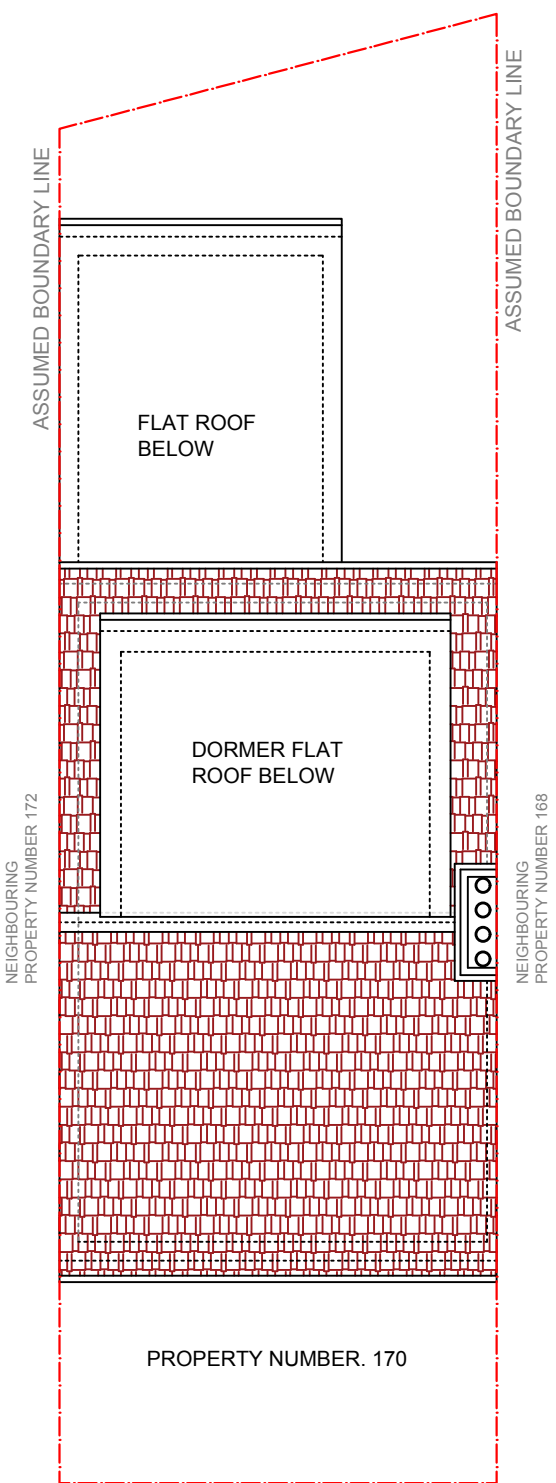

6 ROOF PLAN - EXISTING  
1:100

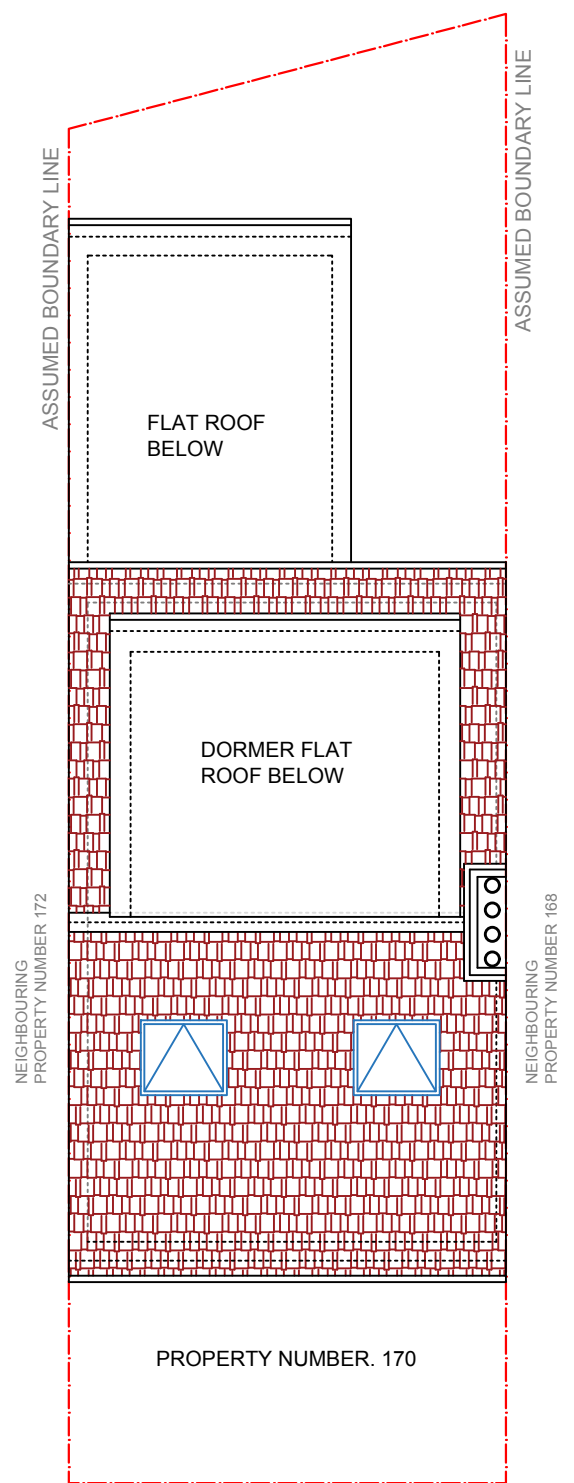

7 ROOF PLAN- PROPOSED  
1:100

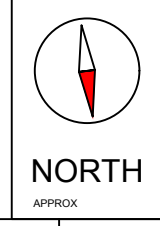

ALL WORK TO COMPLY WITH CURRENT BUILDING REGULATIONS AND CODES OF PRACTICE.  
ALL DIMENSIONS IN MM UNLESS NOTED OTHERWISE  
MEASURED SURVEY DOES NOT INCLUDE FOR INTRUSIVE SURVEY TO DETERMINE EXACT LOCATION OF STEELWORK/SUPPORTING STRUCTURE.  
"THIS DRAWING IS PREPARED SOLELY FOR DESIGN AND PLANNING SUBMISSION PURPOSES. IT IS NOT INTENDED OR SUITABLE FOR EITHER BUILDING REGULATIONS OR CONSTRUCTION PURPOSES AND SHOULD NOT BE USED FOR SUCH".  
THIS DRAWING IS COPYRIGHT AND MUST NOT BE TRACED OR COPIED IN ANY WAY OR FORM.  
**PLEASE NOTE: PROPERTY OWNER TO ENSURE THAT ALL ASPECTS OF THE "PARTY WALL ETC, ACT 1996" ARE COMPLIED WITH PRIOR TO ANY WORK COMMENCING ON SITE.**  
5m  
10m  
VARIATIONS IN SQUARENESS, DEPTH OF PLASTER ETC, MUST BE CHECKED FOR. WHERE NEW WALLS ARE SHOWN AS ALIGNED WITH EXISTING WALLS, PHYSICAL REMOVAL OF BRICKWORK AND / OR PLASTER TO ESTABLISH THE ACTUAL POSITION OF THE WALL BEING ATTACHED TO MUST BE CHECKED.  
DOCUMENTS SHOULD BE USED AS THE DRAWING STATUS DESCRIBED, ANY OTHER USE IS DONE SO AT THE RESPONSIBILITY OF THE USER.  
**MATERIALS SHOULD MATCH THOSE OF THE EXISTING DWELLING**  
NO WORK TO BE CARRIED OUT PRIOR TO THE APPROVAL OF THE DRAWINGS UNDER THE TOWN PLANNING AND COUNTRY PLANNING ACTS AND THE BUILDING REGULATIONS.  
CONTRACTOR TO BE RESPONSIBLE FOR NOTIFYING THE LOCAL AUTHORITY FOR THE START OF THE WORK  
FOLLOW ONLY WRITTEN DIMENSIONS AND DON'T SCALE THE DRAWINGS

**PLANNING ISSUE**  
DO NOT USE FOR ANY CONSTRUCTION WORK  
ANY DEVELOPMENT WITHOUT A CERTIFICATE OF LAWFULNESS OR PLANNING PERMISSION IS SOLELY AT OWNER'S RISK.

Revision	Description	Date

**GET RAPID PLANS**  
Architectural Services  
**07538938251 / 07507665812**  
169 South Park Drive Ilford IG3 1AD  
Email: getrapidplans@gmail.com  
Website: getrapidplans.co.uk


**ADDRESS** 170 MAYGROVE ROAD, LONDON, NW6 2EP.

**PROJECT** 1) ADDITION OF ROOF LIGHTS ON THE FRONT ROOF OF THE PROPERTY


**TITLE** ROOF PLANS

DRAWN AT HEAD OFFICE SCALE 1:100 @A3

DRAWING NO	DRAWN BY	CHKD BY
S05-3	REVISION	DATE
	A	05-05-2022

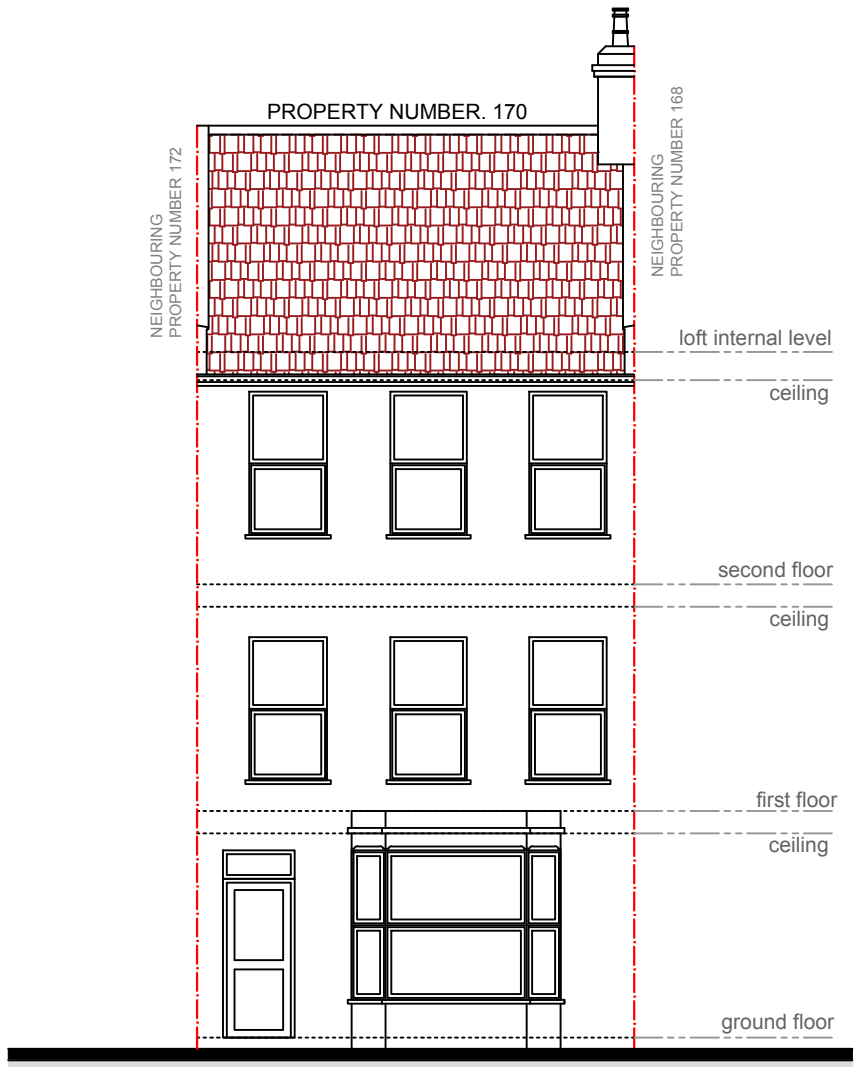

8 FRONT ELEVATION - EXISTING  
1:100

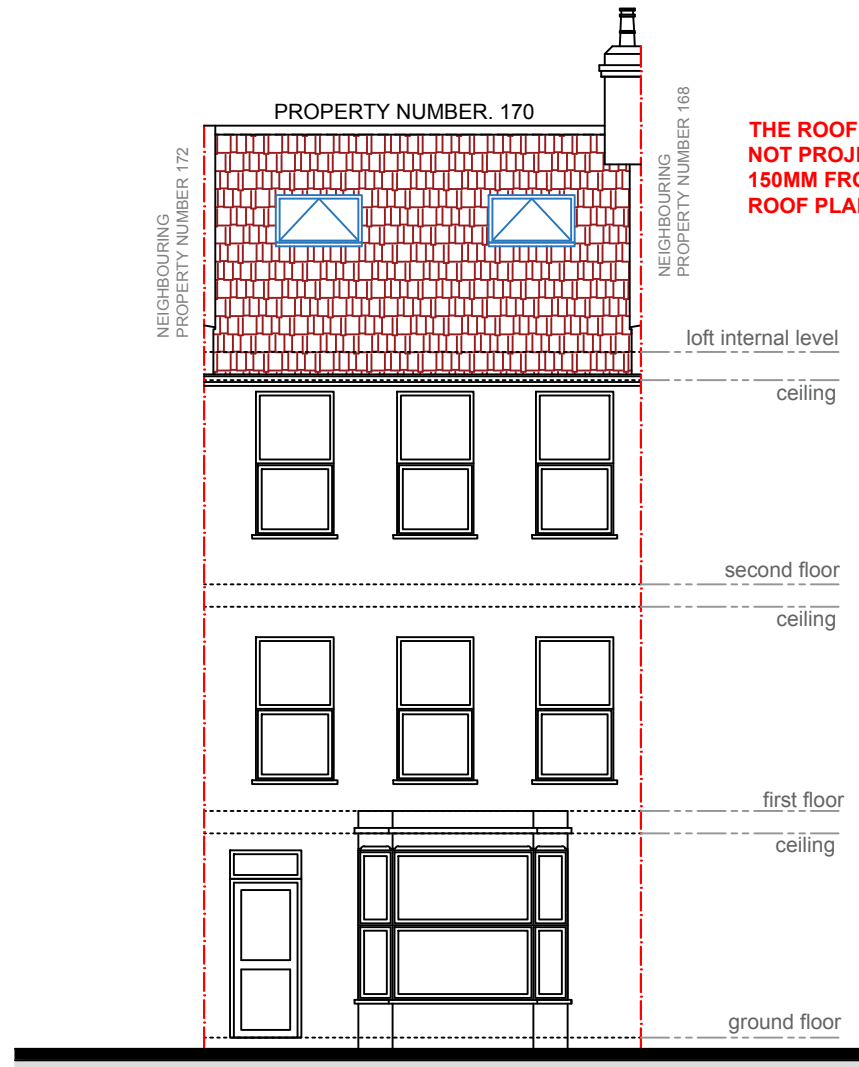

9 FRONT ELEVATION - PROPOSED  
1:100

THE ROOFLIGHT SHOULD NOT PROJECT MORE THAN 150MM FROM THE EXISTING ROOF PLANE.

ALL WORK TO COMPLY WITH CURRENT BUILDING REGULATIONS AND CODES OF PRACTICE.  
ALL DIMENSIONS IN MM UNLESS NOTED OTHER WISE  
MEASURED SURVEY DOES NOT INCLUDE FOR INTRUSIVE SURVEY TO DETERMINE EXACT LOCATION OF STEELWORK/SUPPORTING STRUCTURE.  
"THIS DRAWING IS PREPARED SOLELY FOR DESIGN AND PLANNING SUBMISSION PURPOSES. IT IS NOT INTENDED OR SUITABLE FOR EITHER BUILDING REGULATIONS OR CONSTRUCTION PURPOSES AND SHOULD NOT BE USED FOR SUCH".  
THIS DRAWING IS COPYRIGHT AND MUST NOT BE TRACED OR COPIED IN ANY WAY OR FORM.  
**PLEASE NOTE: PROPERTY OWNER TO ENSURE THAT ALL ASPECTS OF THE "PARTY WALL ETC, ACT 1996" ARE COMPLIED WITH PRIOR TO ANY WORK COMMENCING ON SITE.**  
VARIATIONS IN SQUARENESS, DEPTH OF PLASTER ETC. MUST BE CHECKED FOR. WHERE NEW WALLS ARE SHOWN AS ALIGNED WITH EXISTING WALLS, PHYSICAL REMOVAL OF BRICKWORK AND / OR PLASTER TO ESTABLISH THE ACTUAL POSITION OF THE WALL BEING ATTACHED TO MUST BE CHECKED.  
DOCUMENTS SHOULD BE USED AS THE DRAWING STATUS DESCRIBED, ANY OTHER USE IS DONE SO AT THE RESPONSIBILITY OF THE USER.  
**MATERIALS SHOULD MATCH THOSE OF THE EXISTING DWELLING**  
NO WORK TO BE CARRIED OUT PRIOR TO THE APPROVAL OF THE DRAWINGS UNDER THE TOWN PLANNING AND COUNTRY PLANNING ACTS AND THE BUILDING REGULATIONS.  
CONTRACTOR TO BE RESPONSIBLE FOR NOTIFYING THE LOCAL AUTHORITY FOR THE START OF THE WORK  
FOLLOW ONLY WRITTEN DIMENSIONS AND DON'T SCALE THE DRAWINGS

**PLANNING ISSUE**  
DO NOT USE FOR ANY CONSTRUCTION WORK  
ANY DEVELOPMENT WITHOUT A CERTIFICATE OF LAWFULNESS OR PLANNING PERMISSION IS SOLELY AT OWNER'S RISK.



Revision	Description	Date
----------	-------------	------

**GET RAPID PLANS**  
Architectural Services  
**07538938251 / 07507665812**  
169 South Park Drive Ilford IG3 1AD  
Email: [getrapidplans@gmail.com](mailto:getrapidplans@gmail.com)  
Website: [getrapidplans.co.uk](http://getrapidplans.co.uk)

**ADDRESS** 170 MAYGROVE ROAD, LONDON, NW6 2EP.

**PROJECT** 1) ADDITION OF ROOF LIGHTS ON THE FRONT ROOF OF THE PROPERTY


**TITLE** FRONT ELEVATIONS

DRAWN AT HEAD OFFICE SCALE 1:100 @A3


DRAWING NO <b>S05-4</b>	DRAWN BY	CHKD BY
	REVISION <b>A</b>	DATE 05-05-2022

PAPER SIZE  
A3

getrapidplans.co.uk

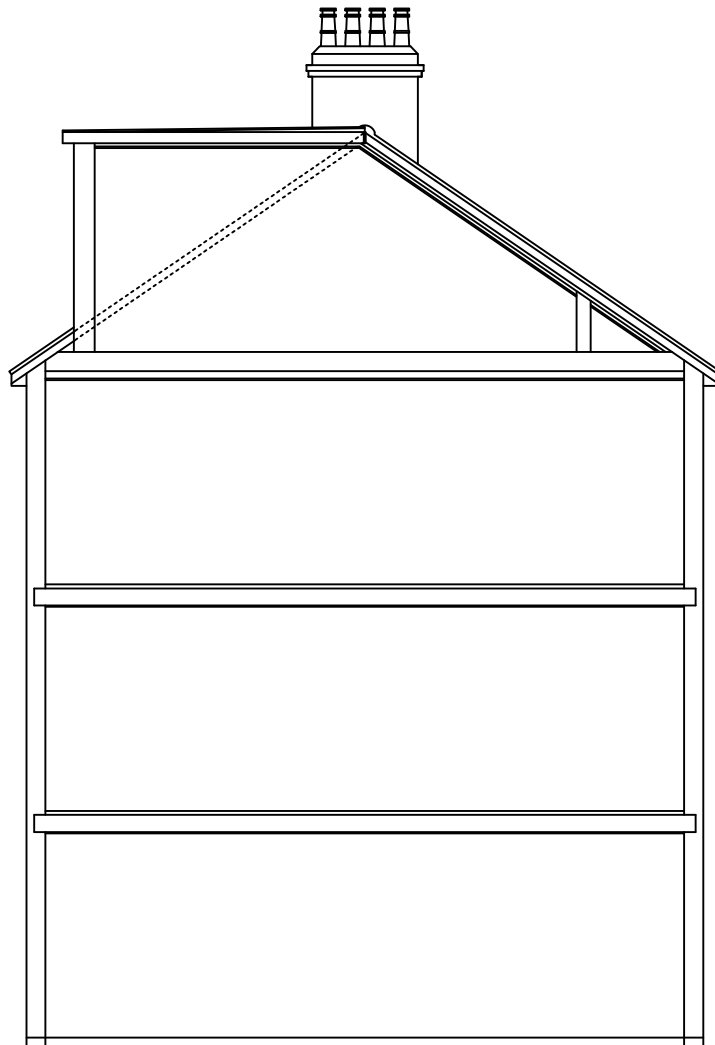

10 SECTION - EXISTING  
1:100

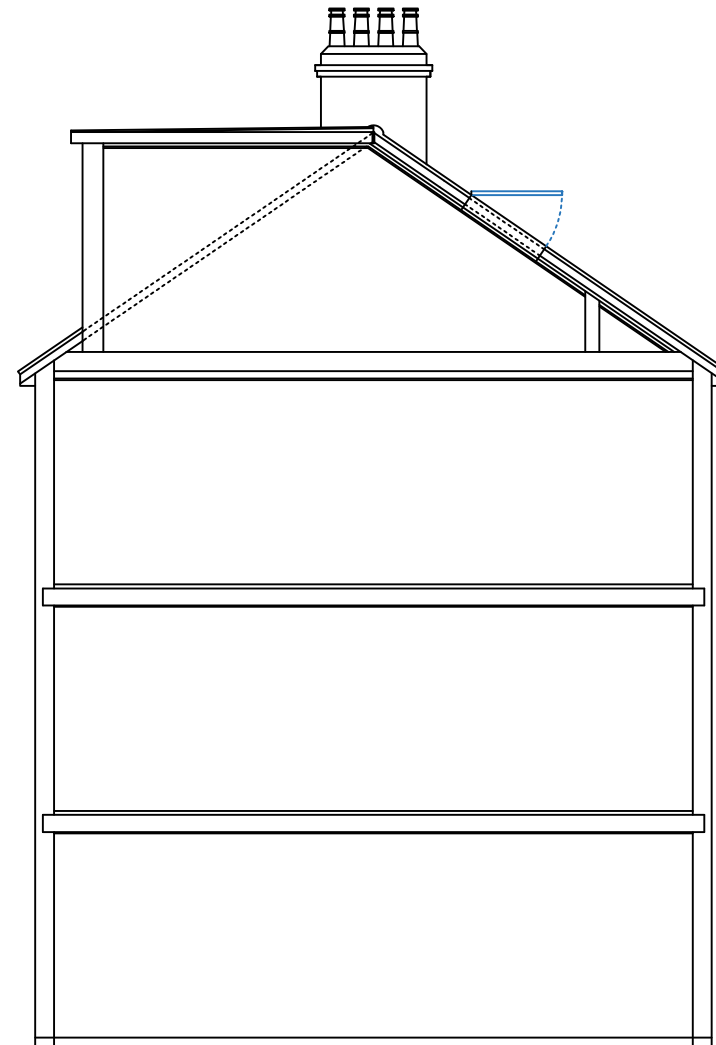

11 SECTION - PROPOSED  
1:100

ALL WORK TO COMPLY WITH CURRENT BUILDING REGULATIONS AND CODES OF PRACTICE.  
ALL DIMENSIONS IN MM UNLESS NOTED OTHERWISE  
MEASURED SURVEY DOES NOT INCLUDE FOR INTRUSIVE SURVEY TO DETERMINE EXACT LOCATION OF STEELWORK/SUPPORTING STRUCTURE.  
"THIS DRAWING IS PREPARED SOLELY FOR DESIGN AND PLANNING SUBMISSION PURPOSES. IT IS NOT INTENDED OR SUITABLE FOR EITHER BUILDING REGULATIONS OR CONSTRUCTION PURPOSES AND SHOULD NOT BE USED FOR SUCH".  
THIS DRAWING IS COPYRIGHT AND MUST NOT BE TRACED OR COPIED IN ANY WAY OR FORM.  
**PLEASE NOTE: PROPERTY OWNER TO ENSURE THAT ALL ASPECTS OF THE "PARTY WALL ETC, ACT 1996" ARE COMPLIED WITH PRIOR TO ANY WORK COMMENCING ON SITE.**  
VARIATIONS IN SQUARENESS, DEPTH OF PLASTER ETC, MUST BE CHECKED FOR. WHERE NEW WALLS ARE SHOWN AS ALIGNED WITH EXISTING WALLS, PHYSICAL REMOVAL OF BRICKWORK AND / OR PLASTER TO ESTABLISH THE ACTUAL POSITION OF THE WALL BEING ATTACHED TO MUST BE CHECKED.  
DOCUMENTS SHOULD BE USED AS THE DRAWING STATUS DESCRIBED, ANY OTHER USE IS DONE SO AT THE RESPONSIBILITY OF THE USER.  
**MATERIALS SHOULD MATCH THOSE OF THE EXISTING DWELLING**  
NO WORK TO BE CARRIED OUT PRIOR TO THE APPROVAL OF THE DRAWINGS UNDER THE TOWN PLANNING AND COUNTRY PLANNING ACTS AND THE BUILDING REGULATIONS.  
CONTRACTOR TO BE RESPONSIBLE FOR NOTIFYING THE LOCAL AUTHORITY FOR THE START OF THE WORK  
FOLLOW ONLY WRITTEN DIMENSIONS AND DON'T SCALE THE DRAWINGS



SCALE 1:50 & 1:100

Revision	Description	Date
----------	-------------	------

**GET RAPID PLANS**  
Architectural Services  
**07538938251 / 07507665812**  
169 South Park Drive Ilford IG3 1AD  
Email: [getrapidplans@gmail.com](mailto:getrapidplans@gmail.com)  
Website: [getrapidplans.co.uk](http://getrapidplans.co.uk)


**ADDRESS** 170 MAYGROVE ROAD, LONDON, NW6 2EP.

**PROJECT** 1) ADDITION OF ROOF LIGHTS ON THE FRONT ROOF OF THE PROPERTY

**TITLE** SECTIONS

DRAWN AT HEAD OFFICE SCALE 1:100 @A3

DRAWING NO	DRAWN BY	CHKD BY
S05-5	A	
REVISION	DATE	
	05-05-2022	

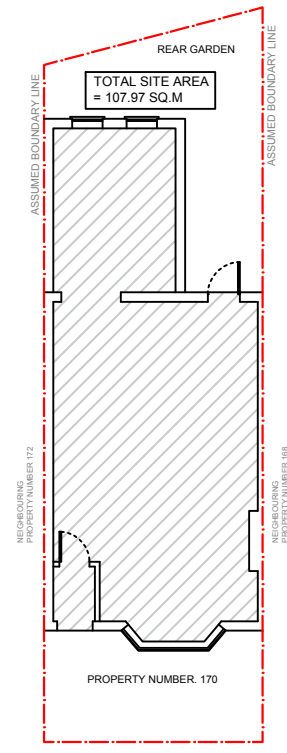

12 SITE PLAN - EXISTING (NO CHANGES PROPOSED)  
1:200

ALL WORK TO COMPLY WITH CURRENT BUILDING REGULATIONS AND CODES OF PRACTICE.  
ALL DIMENSIONS IN MM UNLESS NOTED OTHERWISE  
MEASURED SURVEY DOES NOT INCLUDE FOR INTRUSIVE SURVEY TO DETERMINE EXACT LOCATION OF STEELWORK/SUPPORTING STRUCTURE.  
"THIS DRAWING IS PREPARED SOLELY FOR DESIGN AND PLANNING SUBMISSION PURPOSES. IT IS NOT INTENDED OR SUITABLE FOR EITHER BUILDING REGULATIONS OR CONSTRUCTION PURPOSES AND SHOULD NOT BE USED FOR SUCH".  
THIS DRAWING IS COPYRIGHT AND MUST NOT BE TRACED OR COPIED IN ANY WAY OR FORM.  
**PLEASE NOTE: PROPERTY OWNER TO ENSURE THAT ALL ASPECTS OF THE "PARTY WALL ETC, ACT 1996" ARE COMPLIED WITH PRIOR TO ANY WORK COMMENCING ON SITE.**  
VARIATIONS IN SQUARENESS, DEPTH OF PLASTER ETC, MUST BE CHECKED FOR. WHERE NEW WALLS ARE SHOWN AS ALIGNED WITH EXISTING WALLS, PHYSICAL REMOVAL OF BRICKWORK AND / OR PLASTER TO ESTABLISH THE ACTUAL POSITION OF THE WALL BEING ATTACHED TO MUST BE CHECKED.  
DOCUMENTS SHOULD BE USED AS THE DRAWING STATUS DESCRIBED, ANY OTHER USE IS DONE SO AT THE RESPONSIBILITY OF THE USER.  
**MATERIALS SHOULD MATCH THOSE OF THE EXISTING DWELLING**  
NO WORK TO BE CARRIED OUT PRIOR TO THE APPROVAL OF THE DRAWINGS UNDER THE TOWN PLANNING AND COUNTRY PLANNING ACTS AND THE BUILDING REGULATIONS.  
CONTRACTOR TO BE RESPONSIBLE FOR NOTIFYING THE LOCAL AUTHORITY FOR THE START OF THE WORK  
FOLLOW ONLY WRITTEN DIMENSIONS AND DON'T SCALE THE DRAWINGS  
**PLANNING ISSUE**  
DO NOT USE FOR ANY CONSTRUCTION WORK  
ANY DEVELOPMENT WITHOUT A CERTIFICATE OF LAWFULNESS OR PLANNING PERMISSION IS SOLELY AT OWNER'S RISK.



Revision	Description	Date
----------	-------------	------

**GET RAPID PLANS**  
Architectural Services  
**07538938251 / 07507665812**  
169 South Park Drive Ilford IG3 1AD  
Email: [getrapidplans@gmail.com](mailto:getrapidplans@gmail.com)  
Website: [getrapidplans.co.uk](http://getrapidplans.co.uk)

**ADDRESS** 170 MAYGROVE ROAD,  
LONDON,  
NW6 2EP.

**PROJECT**  
1) ADDITION OF ROOF LIGHTS ON THE FRONT ROOF OF THE PROPERTY

**TITLE** EXISTING SITE PLAN

DRAWN AT HEAD OFFICE	SCALE <b>1:200 @A3</b>
-------------------------	---------------------------

DRAWING NO <b>S05-6</b>	DRAWN BY <b>A</b>	CHKD BY
REVISION	DATE 05-05-2022	

