



Ordnance Survey, (c) Crown Copyright 2012. All rights reserved. Licence number 100020449



1 Site Location Plan
Scale: 1:1250@A3



2 Block Plan
Scale: 1:500@A3

- NOTES:
1. THIS DRAWING IS COPYRIGHT AND MUST NOT BE REPRODUCED IN WHOLE OR IN PART WITHOUT WRITTEN PERMISSION OF GAA DESIGN.
 2. THIS DRAWING REPRESENTS DESIGN INTENT AND CONCEPT ONLY. HENCE IT CAN BE SCALED FOR PLANNING PURPOSES ONLY.
 3. THIS DOCUMENT AND ALL ASSOCIATED DOCUMENTS ARE PREPARED FOR SPECIFIC SITE AND EVENT, AND INCORPORATE CALCULATIONS AND MEASUREMENTS AVAILABLE FROM THE CLIENT AT THE TIME OF DRAFTING.
 4. THE RECEIPTER AGREES TO PROTECT THE CONTENTS FROM DISTRIBUTION AND DISSEMINATION EXCEPT AS REQUIRED FOR THE SPECIFIC EVENT NAMED, WITHOUT THE WRITTEN PERMISSION OF THE DESIGNER.
 5. USE OF THIS DESIGN IS GRANTED TO THE CLIENT FOR THE SPECIFIC AND NAMED EVENT ONLY.
 6. COPYRIGHT © 2019


| Rev. | Date | Description | Drawn | Check | Rev. | Date | Description | Drawn | Check |
|------|------|-------------|-------|-------|------|------|-------------|-------|-------|
| | | | | | | | | | |
| | | | | | | | | | |
| | | | | | | | | | |
| | | | | | | | | | |

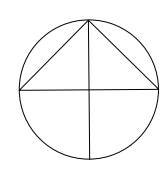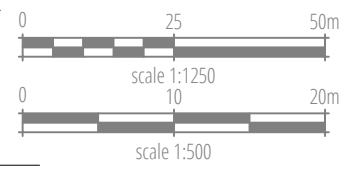

| | |
|---------------|----------------------------|
| PROJECT NAME | 66-70 Parkway |
| DRAWING TITLE | Site Location & Block Plan |
| PROJECT NO. | 21058 |
| SCALE | |
| PURPOSE | Approved |



| | |
|-----------------|---------------------------|
| DOCUMENT NUMBER | 21058-GAA-XX-XX-DR-T-0101 |
| Date | 23/02/22 |
| Drawn | MJ |
| Check | HB |
| STATUS | S0 |
| Rev | P01.0JG |
| Reviewed | JG |
| Approved | |



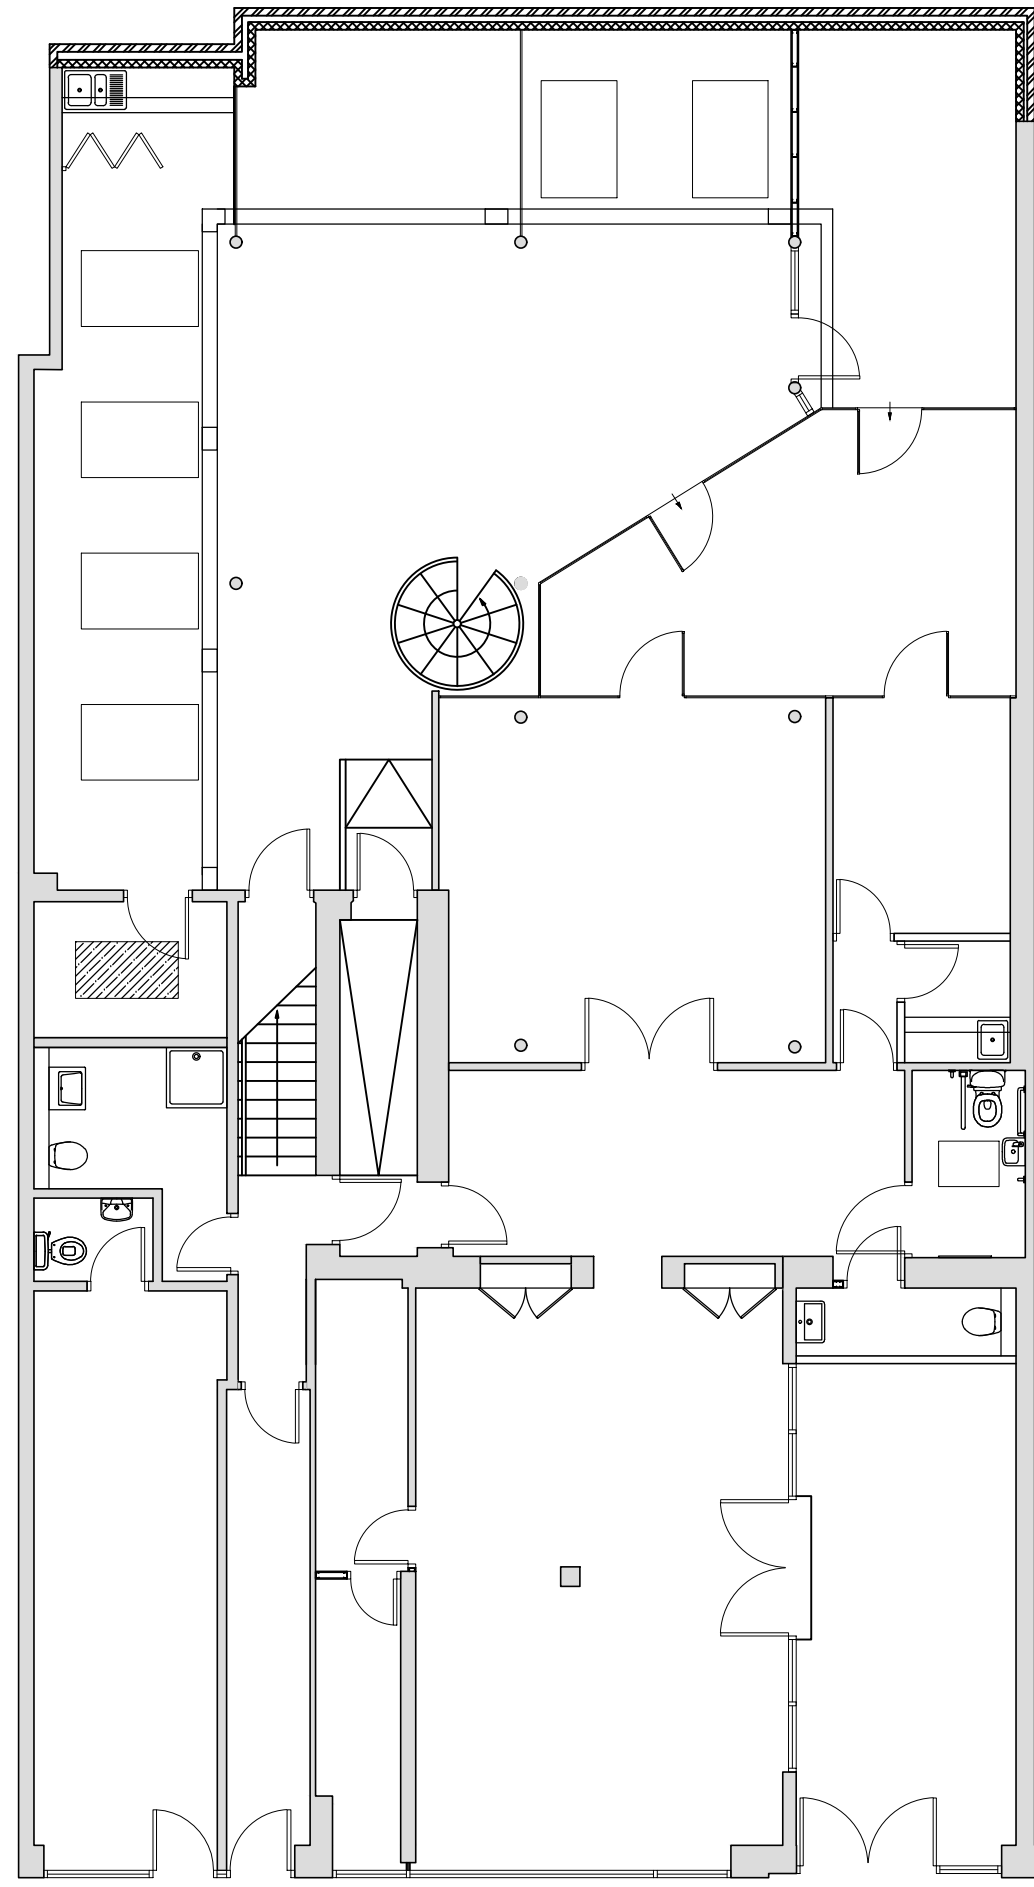

1 Existing Ground Floor
Scale : 1 : 100@A3

| Rev. | Date | Description | Drawn | Check | Rev. | Date | Description | Drawn | Check |
|------|------|-------------|-------|-------|------|------|-------------|-------|-------|
| | | | | | | | | | |
| | | | | | | | | | |
| | | | | | | | | | |
| | | | | | | | | | |

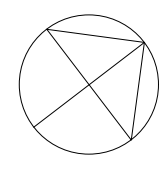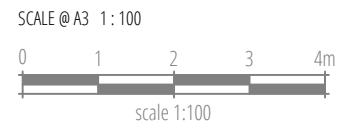


| | |
|---------------|----------------------------|
| PROJECT NAME | 66-70 Parkway |
| DRAWING TITLE | Existing Ground Floor Plan |
| PROJECT NO. | 21058 |
| SCALE | |
| PURPOSE | Approved |

| | |
|-----------------|---------------------------|
| DOCUMENT NUMBER | 21058-GAA-XX-GF-DR-T-0301 |
| Date | 19/05/22 |
| Drawn | MJ |
| Check | HB |
| STATUS | S0 |
| Rev | P03.03B |
| Reviewed | HB |
| Approved | |





NOTES:
 1. THIS DRAWING IS COPYRIGHT AND MUST NOT BE REPRODUCED IN WHOLE OR IN PART WITHOUT WRITTEN PERMISSION OF GAA DESIGN.
 2. THIS DRAWING REPRESENTS DESIGN INTENT AND CONCEPT ONLY. HENCE IT CAN BE SCALED FOR PLANNING PURPOSES ONLY.
 3. THIS DOCUMENT AND ALL ASSOCIATED DOCUMENTS ARE PREPARED FOR SPECIFIC SITE AND EVENT, AND INCORPORATE CALCULATIONS AND MEASUREMENTS AVAILABLE FROM THE CLIENT AT THE TIME OF DRAFTING.
 4. THE RECEIPT AGREES TO PROTECT THE CONTENTS FROM DISTRIBUTION AND DISSEMINATION EXCEPT AS REQUIRED FOR THE SPECIFIC EVENT NAMED, WITHOUT THE WRITTEN PERMISSION OF THE DESIGNER.
 5. USE OF THIS DESIGN IS GRANTED TO THE CLIENT FOR THE SPECIFIC AND NAMED EVENT ONLY.
 6. COPYRIGHT © 2019

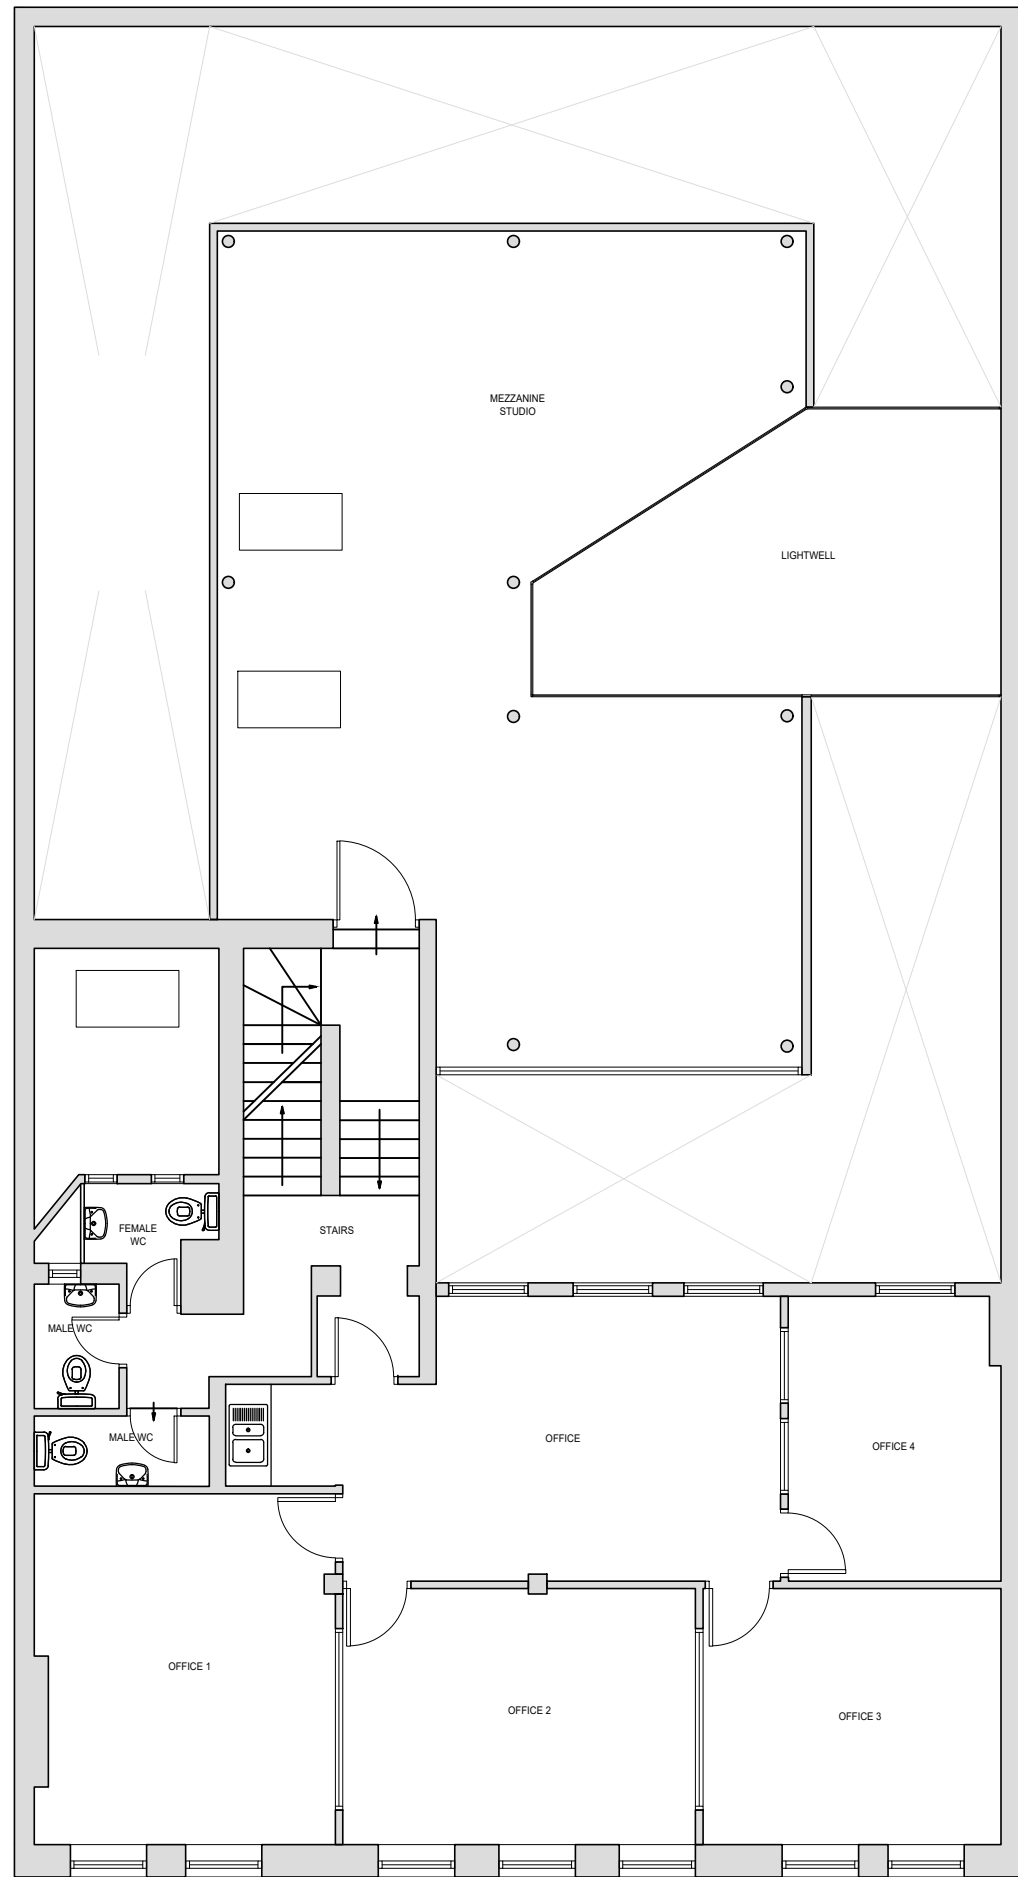

1 EXISTING FIRST FLOOR
Scale : 1 : 100@A3

- NOTES
1. THIS DRAWING IS COPYRIGHT AND MUST NOT BE REPRODUCED IN WHOLE OR IN PART WITHOUT WRITTEN PERMISSION OF GAA DESIGN.
 2. THIS DRAWING REPRESENTS DESIGN INTENT AND CONCEPT ONLY. HENCE IT CAN BE SCALED FOR PLANNING PURPOSES ONLY.
 3. THIS DOCUMENT AND ALL ASSOCIATED DOCUMENTS ARE PREPARED FOR SPECIFIC SITE AND EVENT, AND INCORPORATE CALCULATIONS AND MEASUREMENTS AVAILABLE FROM THE CLIENT AT THE TIME OF DRAFTING.
 4. THE RECEIPT AGREE TO PROTECT THE CONTENTS FROM DISTRIBUTION AND DISSEMINATION EXCEPT AS REQUIRED FOR THE SPECIFIC EVENT NAMED, WITHOUT THE WRITTEN PERMISSION OF THE DESIGNER.
 5. USE OF THIS DESIGN IS GRANTED TO THE CLIENT FOR THE SPECIFIC AND NAMED EVENT ONLY.
 6. COPYRIGHT © 2019


| Rev. | Date | Description | Drawn | Check | Rev. | Date | Description | Drawn | Check |
|------|------|-------------|-------|-------|------|------|-------------|-------|-------|
| | | | | | | | | | |
| | | | | | | | | | |
| | | | | | | | | | |
| | | | | | | | | | |

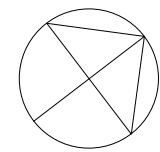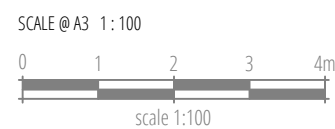

| | |
|---------------|---------------------------|
| PROJECT NAME | 66-70 Parkway |
| DRAWING TITLE | Existing First Floor Plan |
| PROJECT NO. | 21058 |
| SCALE | |
| PURPOSE | Approved |

| | |
|-----------------|---------------------------|
| DOCUMENT NUMBER | 21058-GAA-XX-01-DR-T-0302 |
| Date | 23/02/22 |
| Drawn | MJ |
| Check | HB |
| STATUS | S0 |
| Rev | P01.0JG |
| Reviewed | JG |
| Approved | |




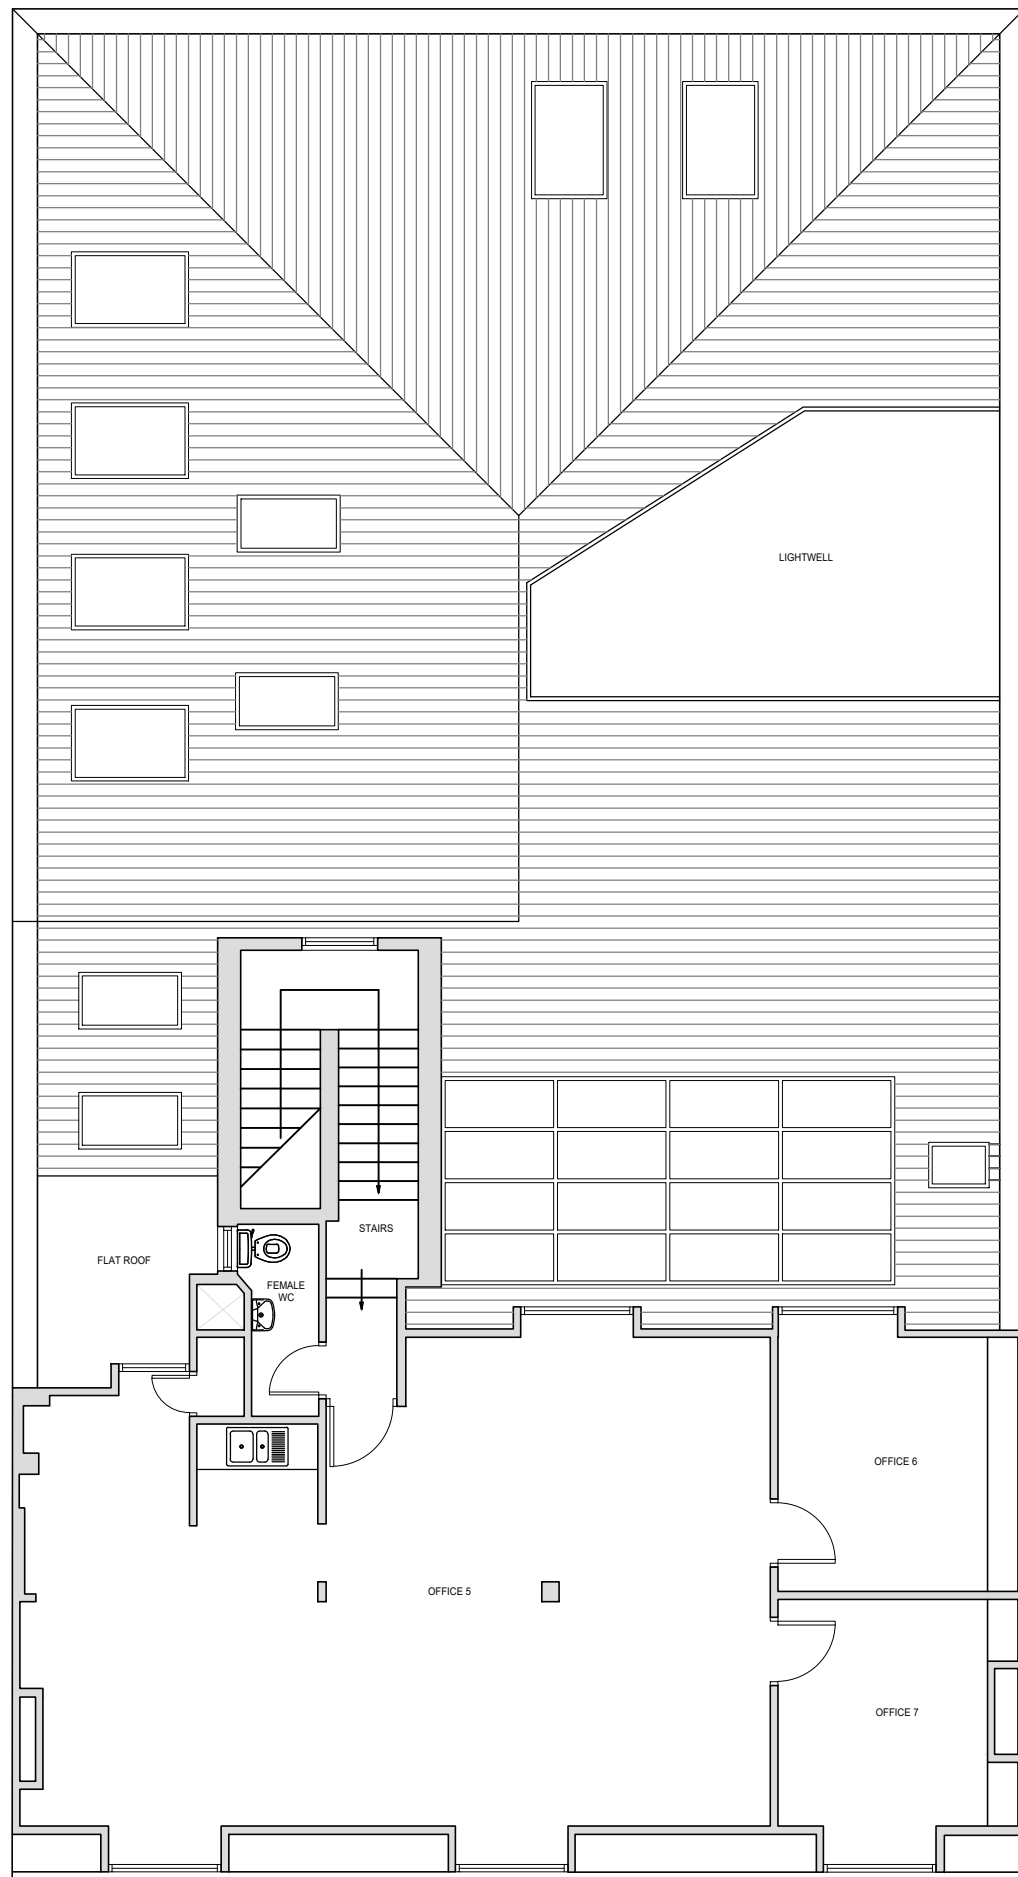


① EXISTING SECOND FLOOR
Scale : 1 : 100@A3

- NOTES
1. THIS DRAWING IS COPYRIGHT AND MUST NOT BE REPRODUCED IN WHOLE OR IN PART WITHOUT WRITTEN PERMISSION OF GAA DESIGN.
 2. THIS DRAWING REPRESENTS DESIGN INTENT AND CONCEPT ONLY. HENCE IT CAN BE SCALED FOR PLANNING PURPOSES ONLY.
 3. THIS DOCUMENT AND ALL ASSOCIATED DOCUMENTS ARE PREPARED FOR SPECIFIC SITE AND EVENT, AND INCORPORATE CALCULATIONS AND MEASUREMENTS AVAILABLE FROM THE CLIENT AT THE TIME OF DRAFTING.
 4. THE RECEIPT AGREE TO PROTECT THE CONTENTS FROM DISTRIBUTION AND DISSEMINATION EXCEPT AS REQUIRED FOR THE SPECIFIC EVENT NAMED, WITHOUT THE WRITTEN PERMISSION OF THE DESIGNER.
 5. USE OF THIS DESIGN IS GRANTED TO THE CLIENT FOR THE SPECIFIC AND NAMED EVENT ONLY.
 6. COPYRIGHT © 2019

| Rev. | Date | Description | Drawn | Check | Rev. | Date | Description | Drawn | Check |
|------|------|-------------|-------|-------|------|------|-------------|-------|-------|
| | | | | | | | | | |
| | | | | | | | | | |

SCALE @ A3 1:100

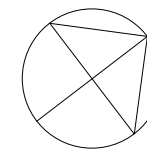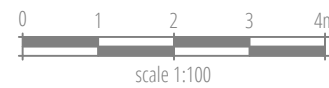

PROJECT NAME
66-70 Parkway

DRAWING TITLE
Existing Second Floor Plan

PROJECT NO.
21058

SCALE


PURPOSE
Approved

DOCUMENT NUMBER
21058-GAA-XX-02-DR-T-0303

Date Drawn Check
23/02/22 MJ HB

STATUS Rev Reviewed Approved
S0 P01.0JG JG





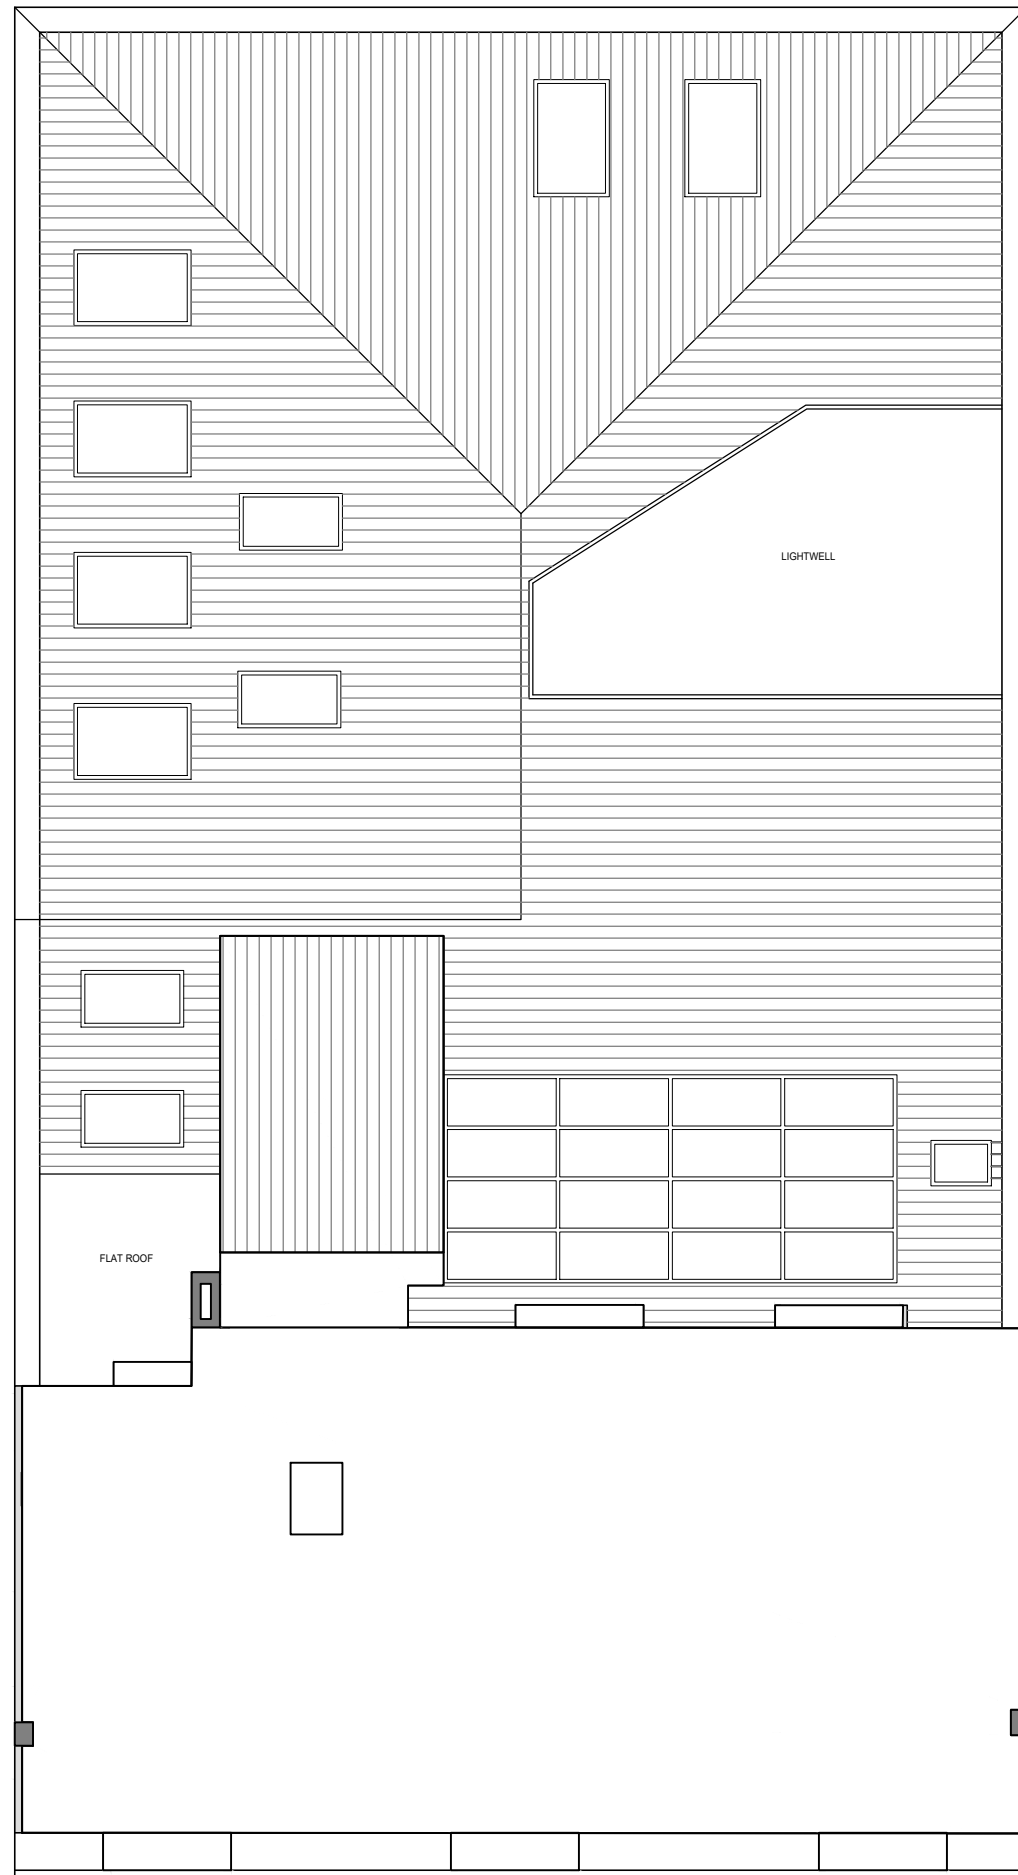

1 EXISTING ROOF PLAN
Scale : 1 : 100@A3

- NOTES:
1. THIS DRAWING IS COPYRIGHT AND MUST NOT BE REPRODUCED IN WHOLE OR IN PART WITHOUT WRITTEN PERMISSION OF GAA DESIGN.
 2. THIS DRAWING REPRESENTS DESIGN INTENT AND CONCEPT ONLY. HENCE IT CAN BE SCALED FOR PLANNING PURPOSES ONLY.
 3. THIS DOCUMENT AND ALL ASSOCIATED DOCUMENTS ARE PREPARED FOR SPECIFIC SITE AND EVENT, AND INCORPORATE CALCULATIONS AND MEASUREMENTS AVAILABLE FROM THE CLIENT AT THE TIME OF DRAFTING.
 4. THE RECEIPT AGREE TO PROTECT THE CONTENTS FROM DISTRIBUTION AND DISSEMINATION EXCEPT AS REQUIRED FOR THE SPECIFIC EVENT NAMED, WITHOUT THE WRITTEN PERMISSION OF THE DESIGNER.
 5. USE OF THIS DESIGN IS GRANTED TO THE CLIENT FOR THE SPECIFIC AND NAMED EVENT ONLY.
 6. COPYRIGHT © 2019

| Rev. | Date | Description | Drawn | Check | Rev. | Date | Description | Drawn | Check |
|------|------|-------------|-------|-------|------|------|-------------|-------|-------|
| | | | | | | | | | |
| | | | | | | | | | |
| | | | | | | | | | |
| | | | | | | | | | |

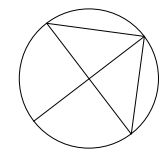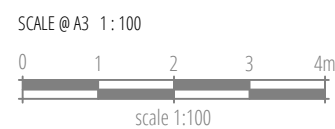

| | |
|---------------|--------------------|
| PROJECT NAME | 66-70 Parkway |
| DRAWING TITLE | Existing Roof Plan |
| PROJECT NO. | 21058 |
| SCALE | |
| PURPOSE | Approved |

| | |
|-----------------|---------------------------|
| DOCUMENT NUMBER | 21058-GAA-XX-RF-DR-T-0304 |
| Date | 23/02/22 |
| Drawn | MJ |
| Check | HB |
| STATUS | S0 |
| Rev | P01.0JG |
| Reviewed | JG |
| Approved | |






① EXISTING FRONT ELEVATION
Scale: 1:100@A3



- NOTES:
1. THIS DRAWING IS COPYRIGHT AND MUST NOT BE REPRODUCED IN WHOLE OR IN PART WITHOUT WRITTEN PERMISSION OF GAA DESIGN.
 2. THIS DRAWING REPRESENTS DESIGN INTENT AND CONCEPT ONLY. HENCE IT CAN BE SCALED FOR PLANNING PURPOSES ONLY.
 3. THIS DOCUMENT AND ALL ASSOCIATED DOCUMENTS ARE PREPARED FOR SPECIFIC SITE AND EVENT, AND INCORPORATE CALCULATIONS AND MEASUREMENTS AVAILABLE FROM THE CLIENT AT THE TIME OF DRAFTING.
 4. THE RECEIPT AGREE TO PROTECT THE CONTENTS FROM DISTRIBUTION AND DISSEMINATION EXCEPT AS REQUIRED FOR THE SPECIFIC EVENT NAMED, WITHOUT THE WRITTEN PERMISSION OF THE DESIGNER.
 5. USE OF THIS DESIGN IS GRANTED TO THE CLIENT FOR THE SPECIFIC AND NAMED EVENT ONLY.
 6. COPYRIGHT © 2019


| Rev. | Date | Description | Drawn | Check | Rev. | Date | Description | Drawn | Check |
|------|------|-------------|-------|-------|------|------|-------------|-------|-------|
| | | | | | | | | | |
| | | | | | | | | | |
| | | | | | | | | | |
| | | | | | | | | | |

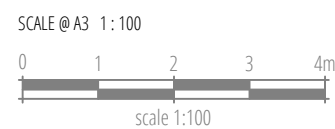

| | | |
|--------------------------------------|--|---|
| PROJECT NAME 66-70 Parkway | DOCUMENT NUMBER 21058-GAA-XX-XX-DR-T-0305 |  |
| DRAWING TITLE Existing Elevations | Date Drawn Check 23/02/22 MJ HB | |
| PROJECT NO. 21058 | SCALE | PURPOSE Approved |
| | | STATUS Rev. Reviewed Approved S0 P01.0JG JG |



© GAA DESIGN 2019 A3

1 Proposed Ground Floor Plan
Scale : 1 : 100

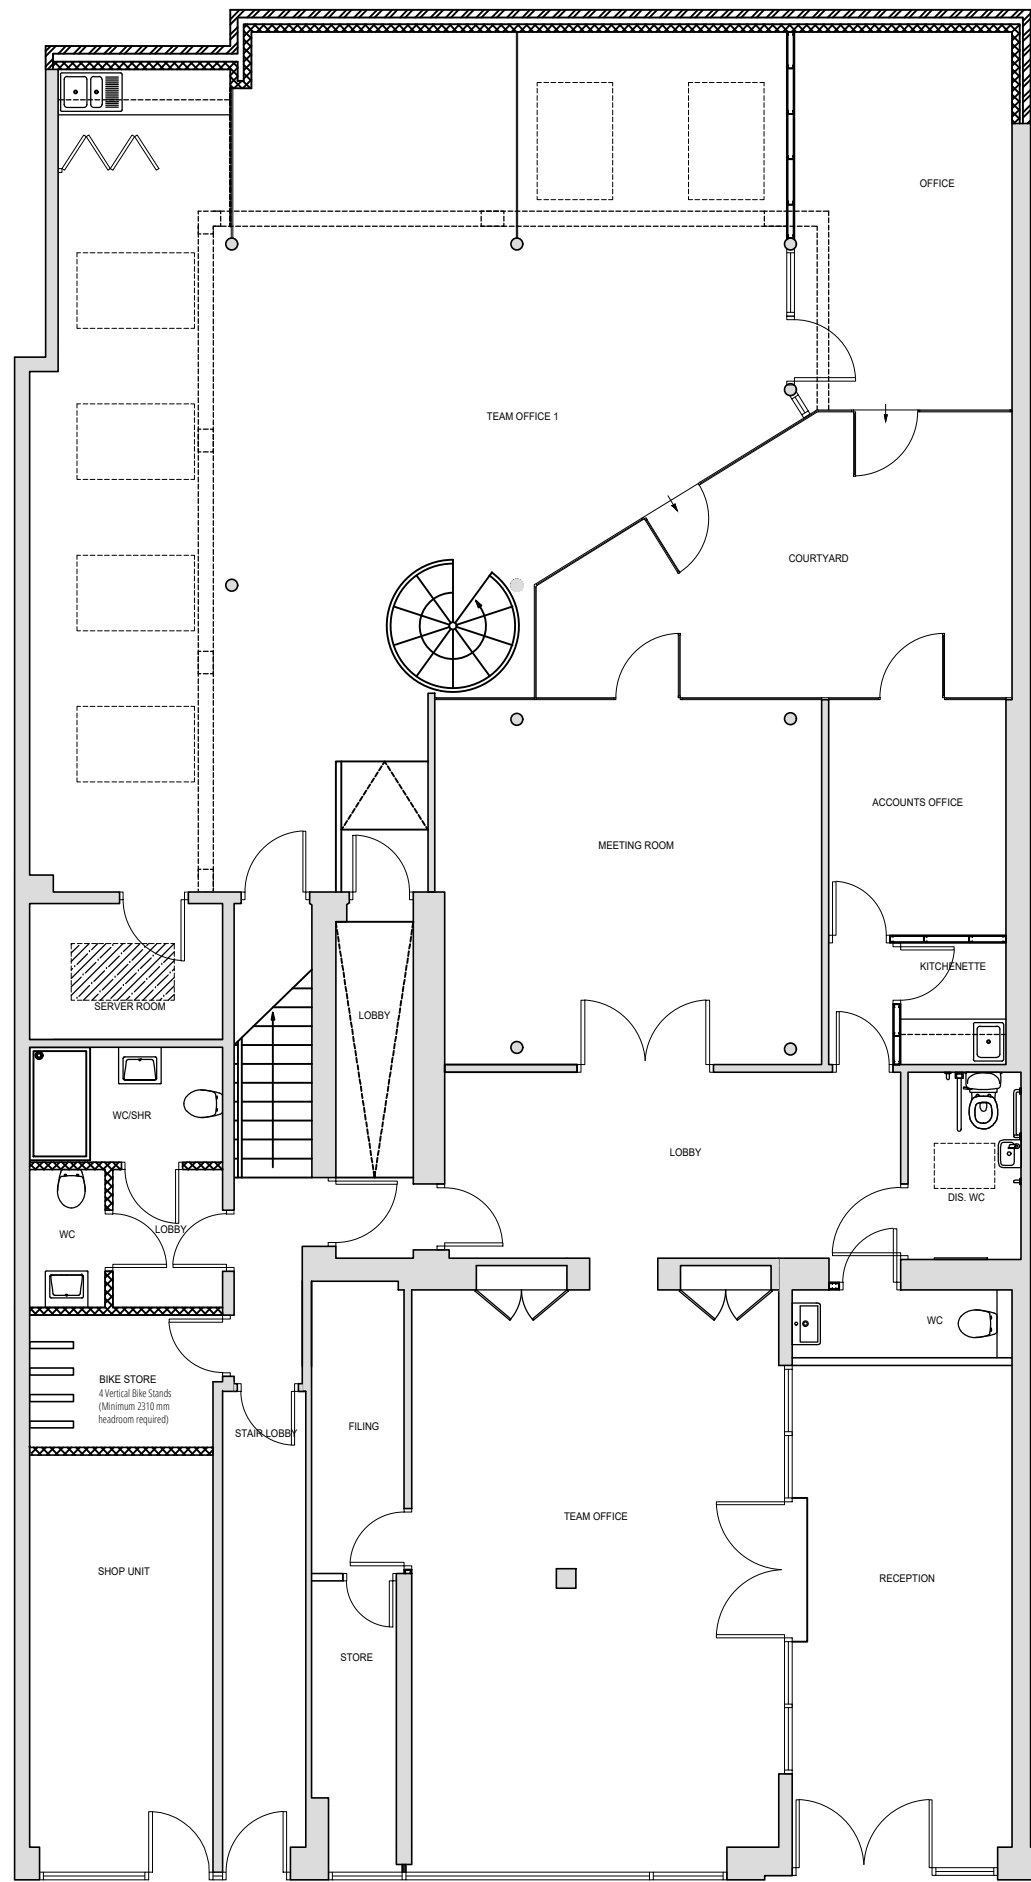

- NOTES:
1. THIS DRAWING IS COPYRIGHT AND MUST NOT BE REPRODUCED IN WHOLE OR IN PART WITHOUT WRITTEN PERMISSION OF GAA DESIGN.
 2. THIS DRAWING REPRESENTS DESIGN INTENT AND CONCEPT ONLY. HENCE IT CAN BE SCALED FOR PLANNING PURPOSES ONLY.
 3. THIS DOCUMENT AND ALL ASSOCIATED DOCUMENTS ARE PREPARED FOR SPECIFIC SITE AND EVENT, AND INCORPORATE CALCULATIONS AND MEASUREMENTS AVAILABLE FROM THE CLIENT AT THE TIME OF DRAFTING.
 4. THE RECEIPT AGREE TO PROTECT THE CONTENTS FROM DISTRIBUTION AND DISSEMINATION EXCEPT AS REQUIRED FOR THE SPECIFIC EVENT NAMED, WITHOUT THE WRITTEN PERMISSION OF THE DESIGNER.
 5. USE OF THIS DESIGN IS GRANTED TO THE CLIENT FOR THE SPECIFIC AND NAMED EVENT ONLY.
 6. COPYRIGHT © 2019


| Rev. | Date | Description | Drawn | Check | Rev. | Date | Description | Drawn | Check |
|------|------|-------------|-------|-------|------|------|-------------|-------|-------|
| | | | | | | | | | |
| | | | | | | | | | |

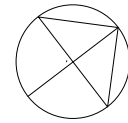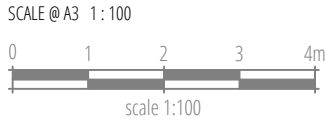

| | |
|---------------|----------------------------|
| PROJECT NAME | 66-70 Parkway |
| DRAWING TITLE | Proposed Ground Floor Plan |
| PROJECT NO. | 21058 |
| SCALE | 1:100 |
| PURPOSE | Approved |

| | |
|-----------------|---------------------------|
| DOCUMENT NUMBER | 21058-GAA-XX-GF-DR-T-2003 |
| Date | 18/05/22 |
| Drawn | HB |
| Check | HB |
| STATUS | S0 |
| Rev | P03.01B |
| Reviewed | HB |
| Approved | HB |



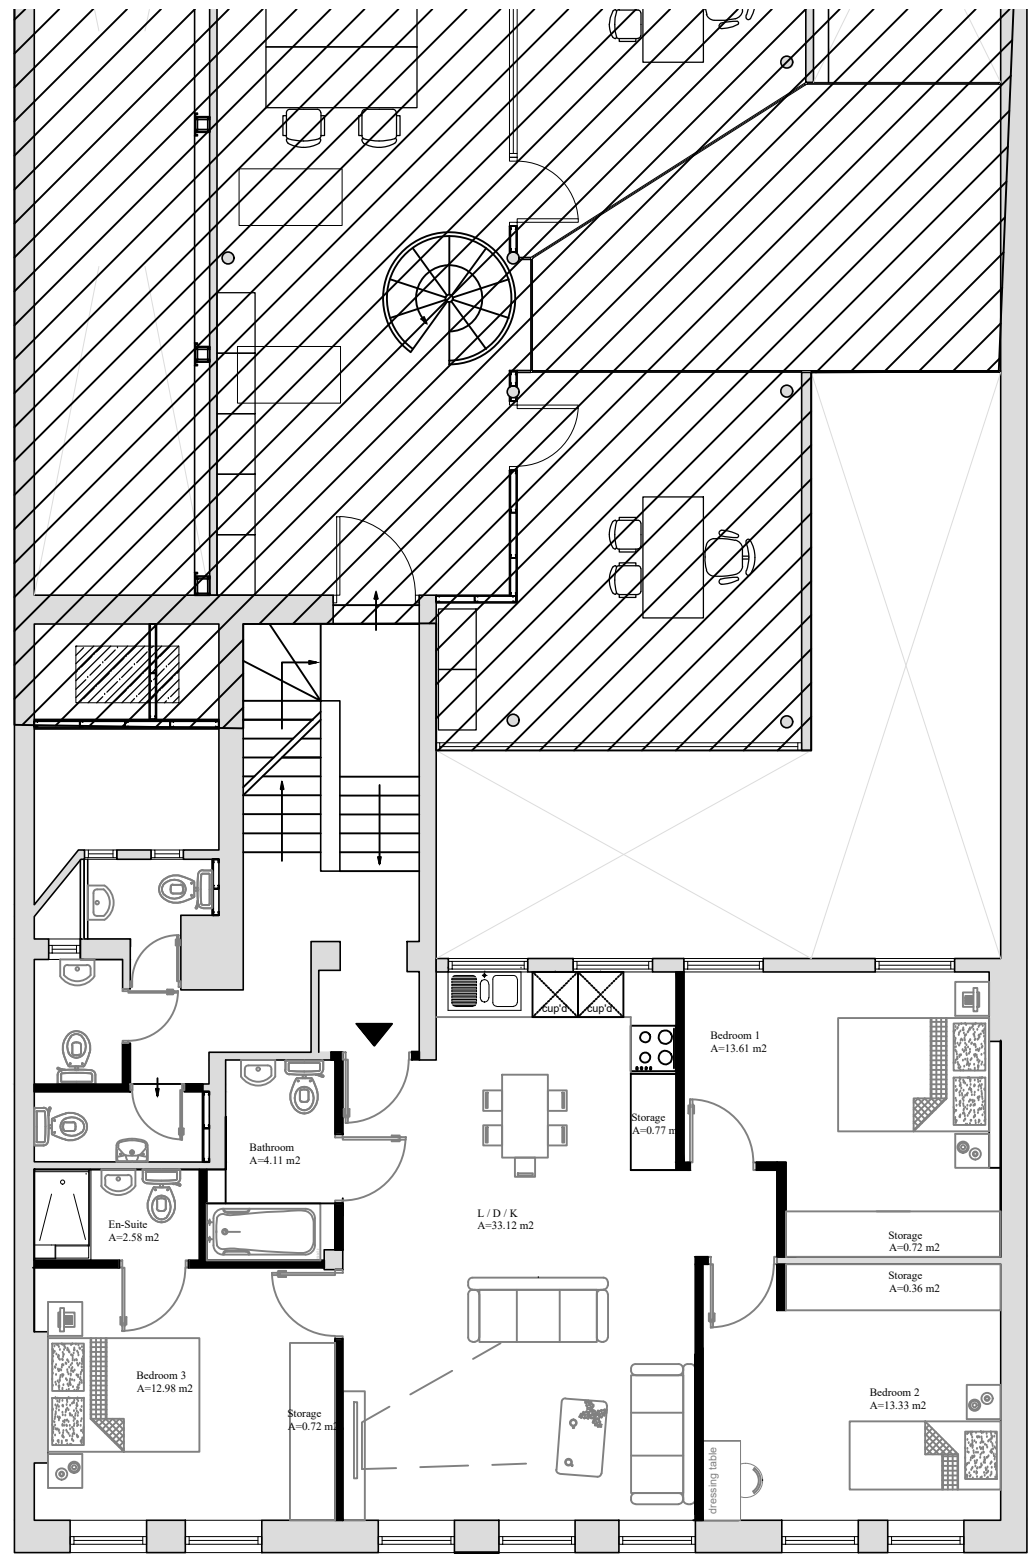



1 FIRST FLOOR
Scale : 1 : 100

3Beds / 5 Person
Total = 93m2

NOTES:

- THIS DRAWING IS COPYRIGHT AND MUST NOT BE REPRODUCED IN WHOLE OR IN PART WITHOUT WRITTEN PERMISSION OF GAA DESIGN.
- THIS DRAWING REPRESENTS DESIGN INTENT AND CONCEPT ONLY. HENCE IT CAN BE SCALED FOR PLANNING PURPOSES ONLY.
- THIS DOCUMENT AND ALL ASSOCIATED DOCUMENTS ARE PREPARED FOR SPECIFIC SITE AND EVENT, AND INCORPORATE CALCULATIONS AND MEASUREMENTS AVAILABLE FROM THE CLIENT AT THE TIME OF DRAFTING.
- THE RECEIPT AGREES TO PROTECT THE CONTENTS FROM DISTRIBUTION AND DISSEMINATION EXCEPT AS REQUIRED FOR THE SPECIFIC EVENT NAMED, WITHOUT THE WRITTEN PERMISSION OF THE DESIGNER.
- USE OF THIS DESIGN IS GRANTED TO THE CLIENT FOR THE SPECIFIC AND NAMED EVENT ONLY.
- COPYRIGHT © 2019


| Rev. | Date | Description | Drawn | Check | Rev. | Date | Description | Drawn | Check |
|------|------|-------------|-------|-------|------|------|-------------|-------|-------|
| | | | | | | | | | |

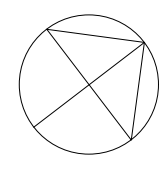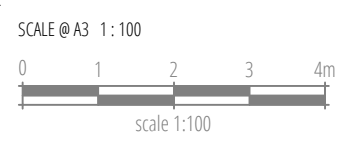

| | |
|---------------|--|
| PROJECT NAME | 66-70 Parkway |
| DRAWING TITLE | First Floor Office Area Conversion to Flat |
| PROJECT NO. | 21058 |
| SCALE | |
| PURPOSE | Approved |

| | |
|-----------------|---------------------------|
| DOCUMENT NUMBER | 21058-GAA-XX-01-DR-T-2001 |
| Date | 19/05/22 |
| Drawn | MJ |
| Check | HB |
| STATUS | S0 |
| Rev | P05.02IB |
| Reviewed | HB |
| Approved | |



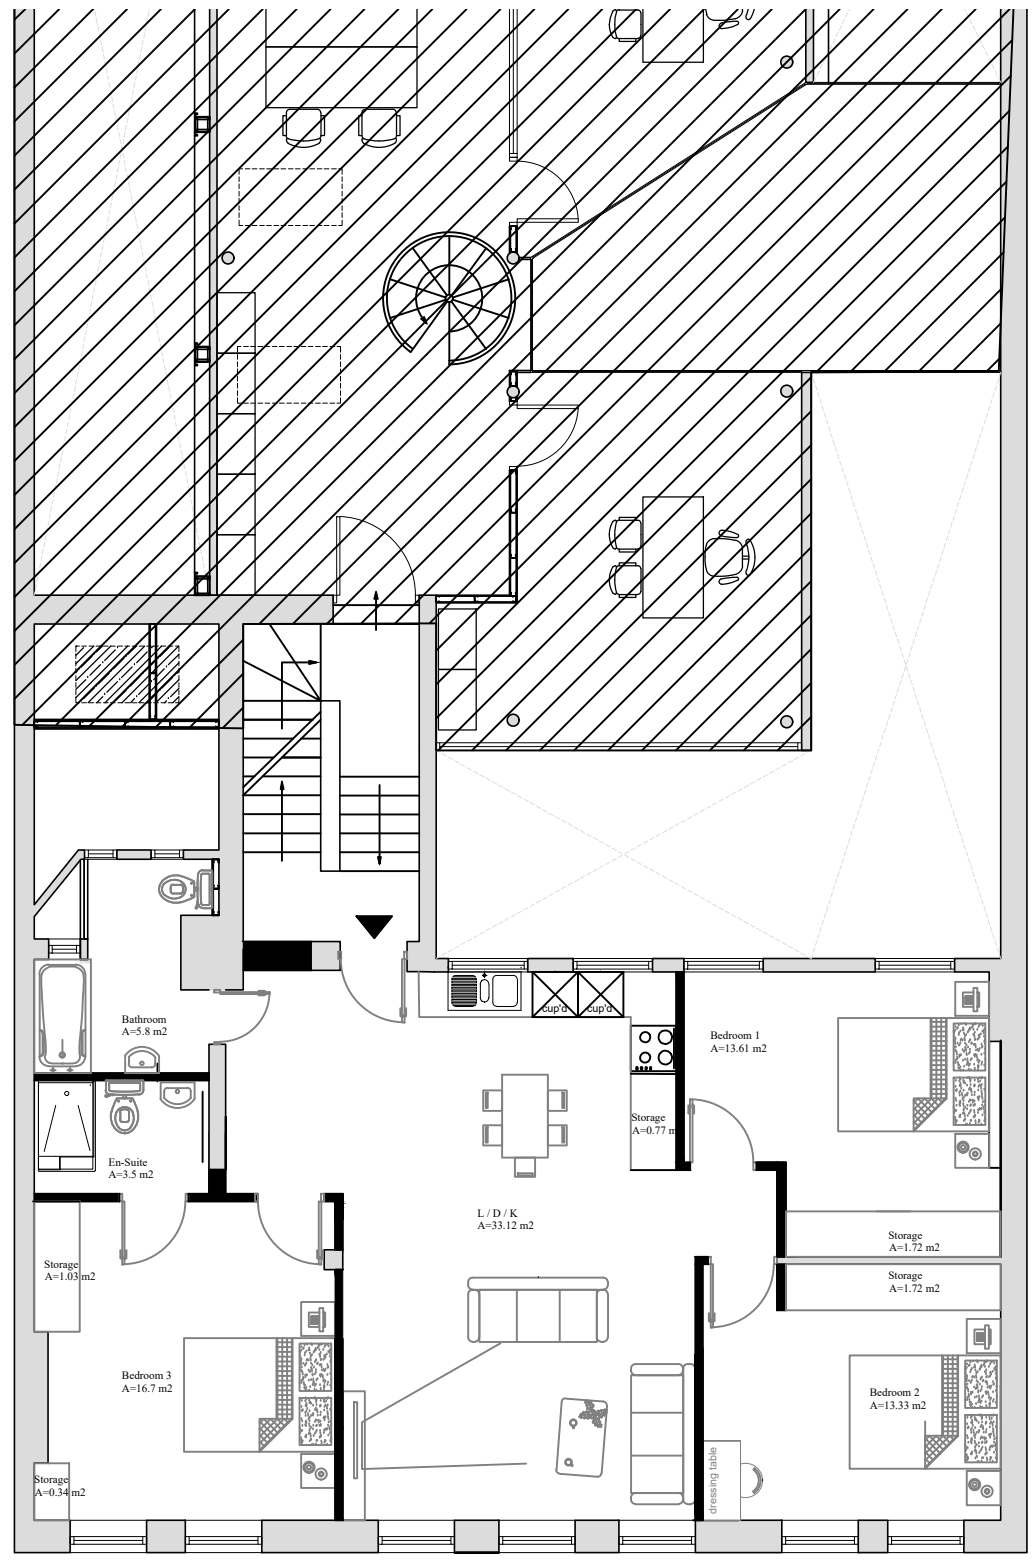



1 FIRST FLOOR
Scale : 1 : 100

3Beds / 6 Person
Total = 95m²

NOTES:

- THIS DRAWING IS COPYRIGHT AND MUST NOT BE REPRODUCED IN WHOLE OR IN PART WITHOUT WRITTEN PERMISSION OF GAA DESIGN.
- THIS DRAWING REPRESENTS DESIGN INTENT AND CONCEPT ONLY. HENCE IT CAN BE SCALED FOR PLANNING PURPOSES ONLY.
- THIS DOCUMENT AND ALL ASSOCIATED DOCUMENTS ARE PREPARED FOR SPECIFIC SITE AND EVENT, AND INCORPORATE CALCULATIONS AND MEASUREMENTS AVAILABLE FROM THE CLIENT AT THE TIME OF DRAFTING.
- THE RECEIPT AGREES TO PROTECT THE CONTENTS FROM DISTRIBUTION AND DISSEMINATION EXCEPT AS REQUIRED FOR THE SPECIFIC EVENT NAMED, WITHOUT THE WRITTEN PERMISSION OF THE DESIGNER.
- USE OF THIS DESIGN IS GRANTED TO THE CLIENT FOR THE SPECIFIC AND NAMED EVENT ONLY.
- COPYRIGHT © 2019

| Rev. | Date | Description | Drawn | Check | Rev. | Date | Description | Drawn | Check |
|------|------------|-------------|-------|-------|------|------|-------------|-------|-------|
| 000 | xx/xx/xxxx | XXXXXXXXXX | | | | | | | |

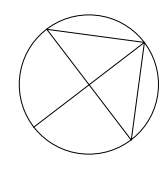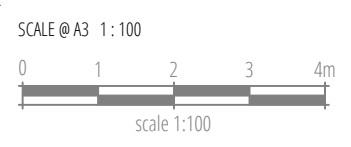

PROJECT NAME
66-70 Parkway

DRAWING TITLE
First Floor Office Area Conversion to Flat

PROJECT NO.
21058

SCALE
SCALE

PURPOSE
For Information

DOCUMENT NUMBER
21058-GAA-XX-01-DR-T-2001

Date
09/06/22

Drawn
MJ

Check
AP

STATUS
S2


Rev
P07

Reviewed
HB

Approved
HB



1 SECOND FLOOR
Scale : 1 : 100


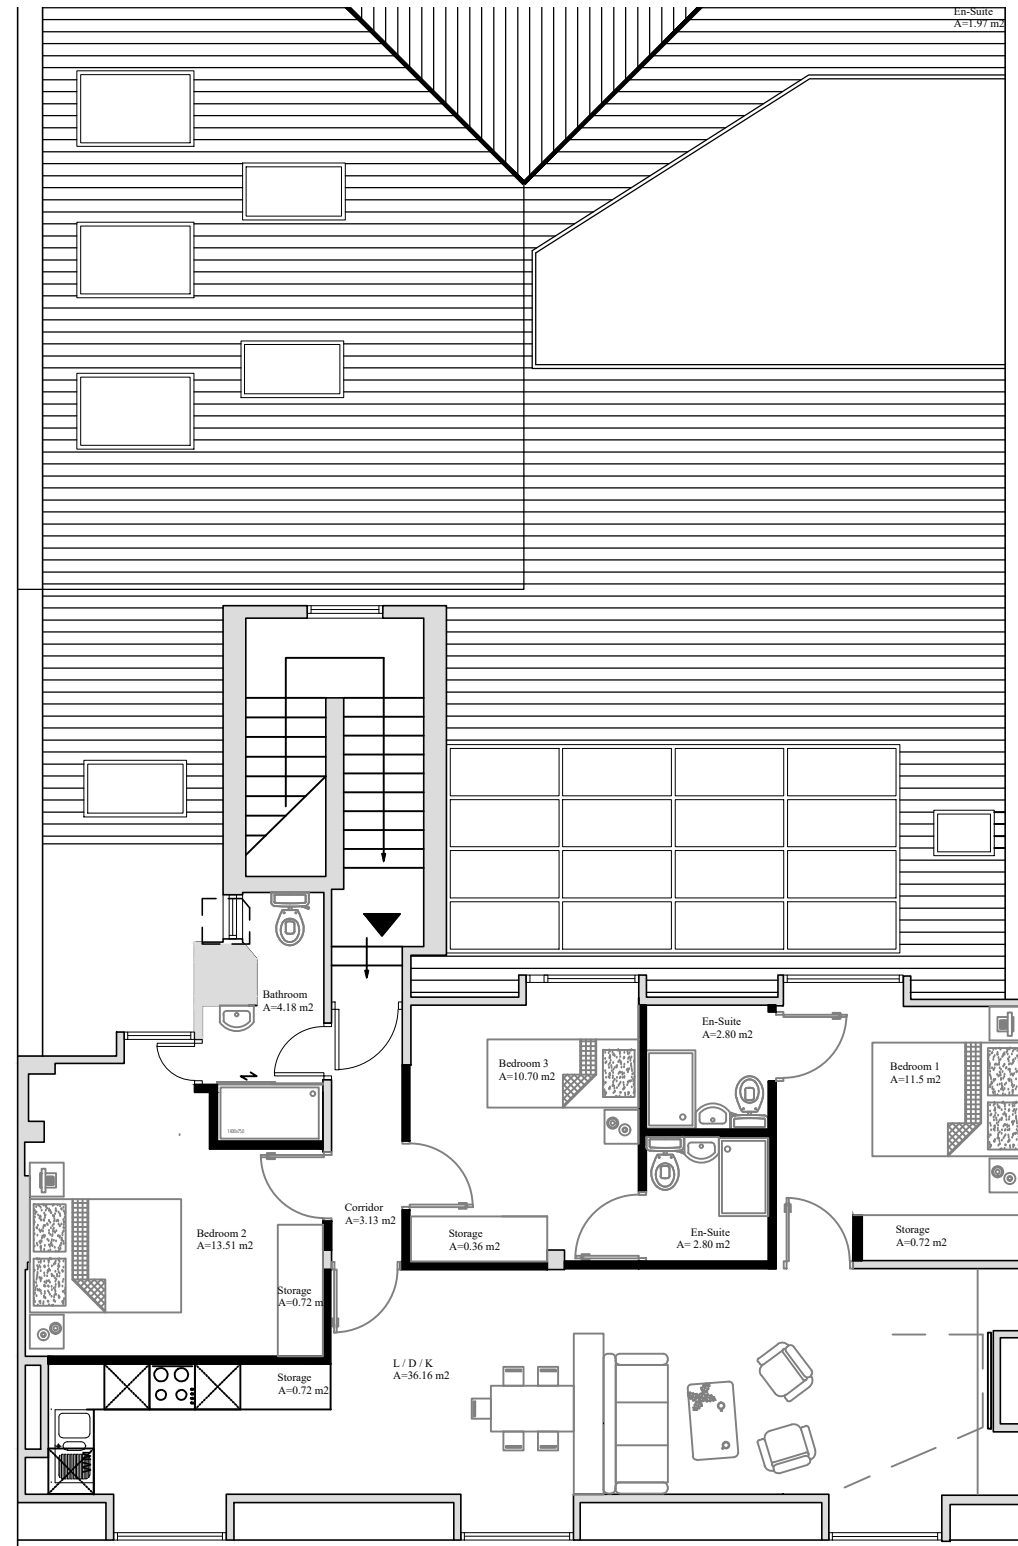


3Beds / 5 Person
Total = 87.71 m²

- NOTES:
- THIS DRAWING IS COPYRIGHT AND MUST NOT BE REPRODUCED IN WHOLE OR IN PART WITHOUT WRITTEN PERMISSION OF GAA DESIGN.
 - THIS DRAWING REPRESENTS DESIGN INTENT AND CONCEPT ONLY. HENCE IT CAN BE SCALED FOR PLANNING PURPOSES ONLY.
 - THIS DOCUMENT AND ALL ASSOCIATED DOCUMENTS ARE PREPARED FOR SPECIFIC SITE AND EVENT, AND INCORPORATE CALCULATIONS AND MEASUREMENTS AVAILABLE FROM THE CLIENT AT THE TIME OF DRAFTING.
 - THE RECEPTOR AGREES TO PROTECT THE CONTENTS FROM DISTRIBUTION AND DISSEMINATION EXCEPT AS REQUIRED FOR THE SPECIFIC EVENT NAMED, WITHOUT THE WRITTEN PERMISSION OF THE DESIGNER.
 - USE OF THIS DESIGN IS GRANTED TO THE CLIENT FOR THE SPECIFIC AND NAMED EVENT ONLY.
 - COPYRIGHT © 2019

| Rev. | Date | Description | Drawn | Check | Rev. | Date | Description | Drawn | Check |
|------|------|-------------|-------|-------|------|------|-------------|-------|-------|
| | | | | | | | | | |
| | | | | | | | | | |

SCALE @ A3 1:100

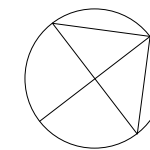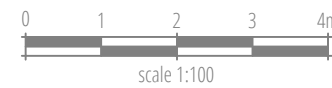

PROJECT NAME
66-70 Parkway

DRAWING TITLE
Second Floor Office Conversion to Flat

PROJECT NO.
21058

SCALE

PURPOSE
Approved

DOCUMENT NUMBER
21058-GAA-XX-02-DR-T-2002

Date
19/05/22

Drawn
MJ

Check
HB


STATUS
S0

Rev
P04.02HB

Reviewed
HB

Approved





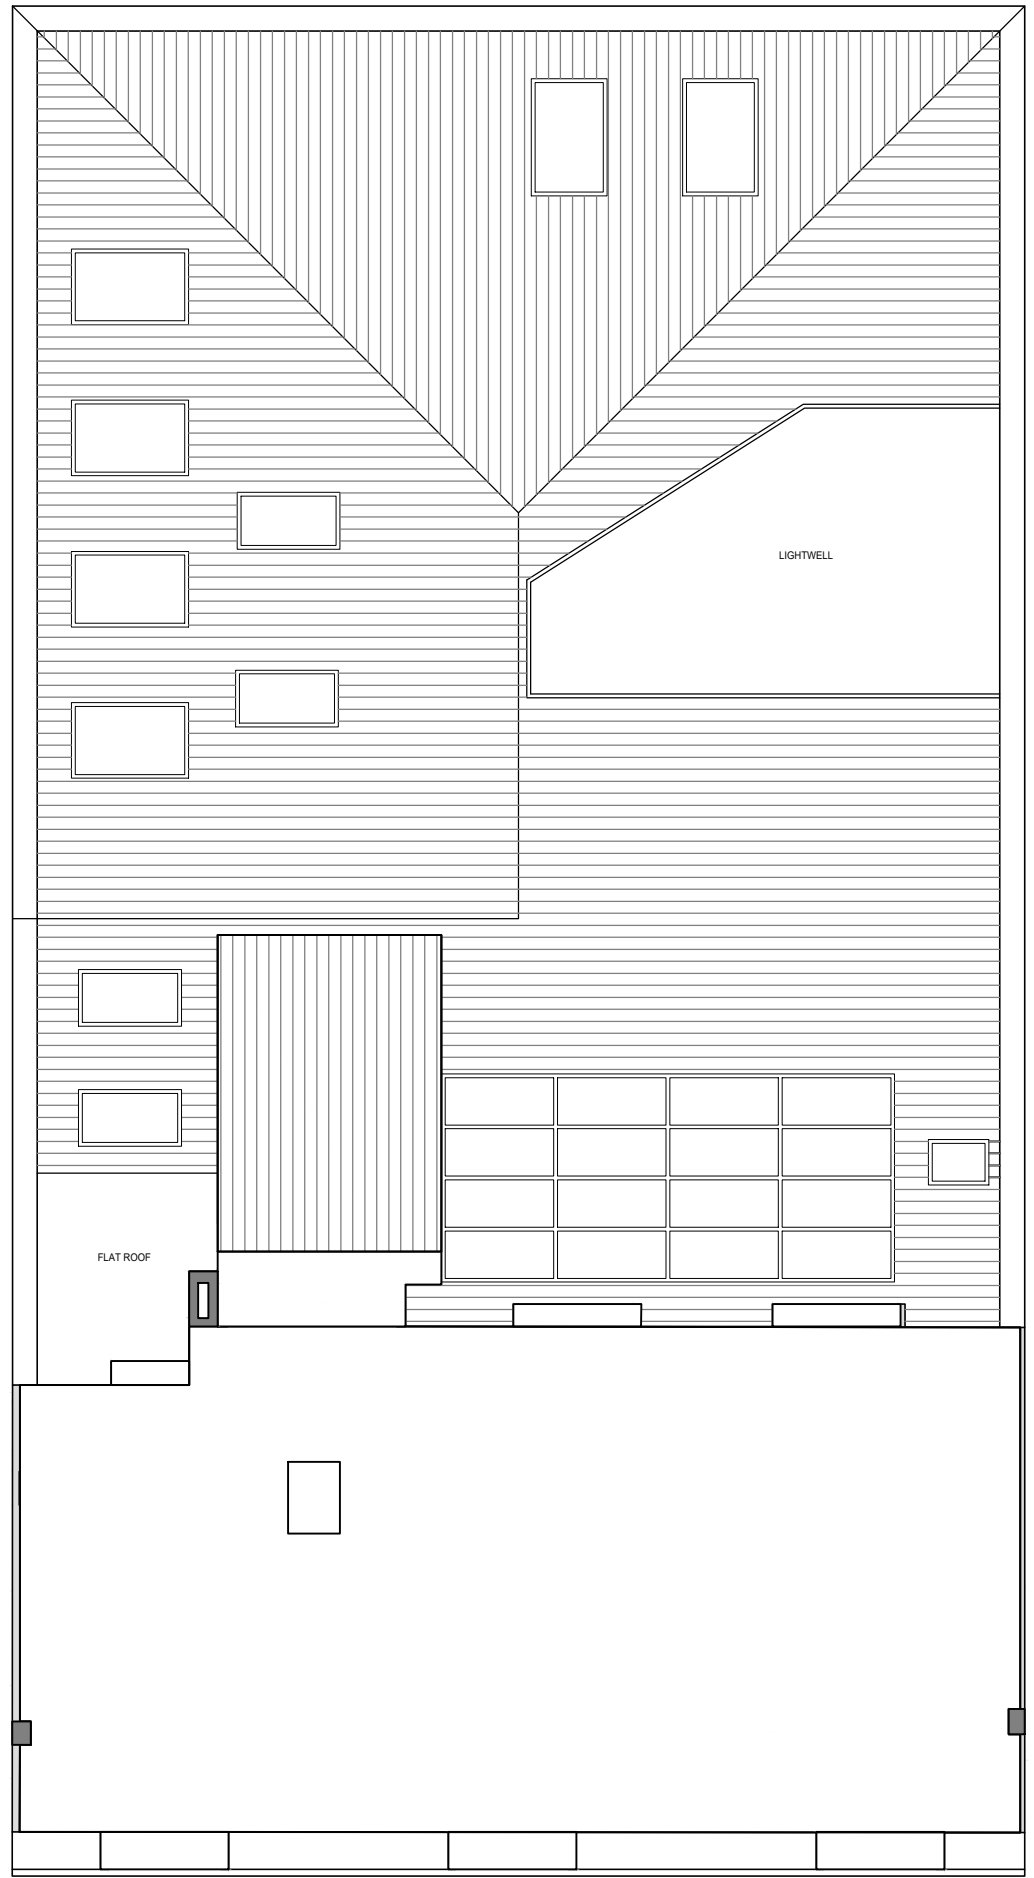

1 Roof Plan
Scale : 1 : 100

- NOTES:
1. THIS DRAWING IS COPYRIGHT AND MUST NOT BE REPRODUCED IN WHOLE OR IN PART WITHOUT WRITTEN PERMISSION OF GAA DESIGN.
 2. THIS DRAWING REPRESENTS DESIGN INTENT AND CONCEPT ONLY. HENCE IT CAN BE SCALED FOR PLANNING PURPOSES ONLY.
 3. THIS DOCUMENT AND ALL ASSOCIATED DOCUMENTS ARE PREPARED FOR SPECIFIC SITE AND EVENT, AND INCORPORATE CALCULATIONS AND MEASUREMENTS AVAILABLE FROM THE CLIENT AT THE TIME OF DRAFTING.
 4. THE RECEIPT AGREEES TO PROTECT THE CONTENTS FROM DISTRIBUTION AND DISSEMINATION EXCEPT AS REQUIRED FOR THE SPECIFIC EVENT NAMED, WITHOUT THE WRITTEN PERMISSION OF THE DESIGNER.
 5. USE OF THIS DESIGN IS GRANTED TO THE CLIENT FOR THE SPECIFIC AND NAMED EVENT ONLY.
 6. COPYRIGHT © 2019

| Rev. | Date | Description | Drawn | Check |
|------|------|-------------|-------|-------|
| | | | | |
| | | | | |
| | | | | |
| | | | | |
| | | | | |

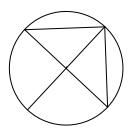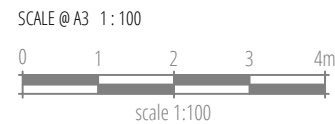

| | |
|---------------|--------------------|
| PROJECT NAME | 66-70 Parkway |
| DRAWING TITLE | Proposed Roof Plan |
| PROJECT NO. | 21058 |
| SCALE | 1:100 |
| PURPOSE | Approved |

| | |
|-----------------|---------------------------|
| DOCUMENT NUMBER | 21058-GAA-ZZ-RF-DR-T-2004 |
| Date | 19/05/22 |
| Drawn | HB |
| Check | HB |
| STATUS | S0 |
| Rev | P01.0HB |
| Reviewed | HB |
| Approved | HB |





① PROPOSED FRONT ELEVATION
Scale: 1:100@A3




NO PROPOSED ALTERATIONS

- NOTES:
1. THIS DRAWING IS COPYRIGHT AND MUST NOT BE REPRODUCED IN WHOLE OR IN PART WITHOUT WRITTEN PERMISSION OF GAA DESIGN.
 2. THIS DRAWING REPRESENTS DESIGN INTENT AND CONCEPT ONLY. HENCE IT CAN BE SCALED FOR PLANNING PURPOSES ONLY.
 3. THIS DOCUMENT AND ALL ASSOCIATED DOCUMENTS ARE PREPARED FOR SPECIFIC SITE AND EVENT, AND INCORPORATE CALCULATIONS AND MEASUREMENTS AVAILABLE FROM THE CLIENT AT THE TIME OF DRAFTING.
 4. THE RECEIPT AGREE TO PROTECT THE CONTENTS FROM DISTRIBUTION AND DISSEMINATION EXCEPT AS REQUIRED FOR THE SPECIFIC EVENT NAMED, WITHOUT THE WRITTEN PERMISSION OF THE DESIGNER.
 5. USE OF THIS DESIGN IS GRANTED TO THE CLIENT FOR THE SPECIFIC AND NAMED EVENT ONLY.
 6. COPYRIGHT © 2019

| Rev. | Date | Description | Drawn | Check | Rev. | Date | Description | Drawn | Check |
|------|------|-------------|-------|-------|------|------|-------------|-------|-------|
| | | | | | | | | | |
| | | | | | | | | | |
| | | | | | | | | | |
| | | | | | | | | | |

SCALE @ A3 1:100

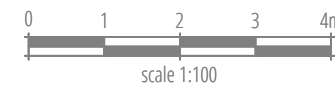

PROJECT NAME
66-70 Parkway
DRAWING TITLE
Proposed Elevation

PROJECT NO.
21058

SCALE

PURPOSE
Approved

DOCUMENT NUMBER
21058-GAA-XX-XX-DR-T-2101

Date Drawn Check
23/02/22 MJ HB

STATUS Rev. Reviewed Approved
S0 P01.02HB HB

