




Existing Block plan **01**
010

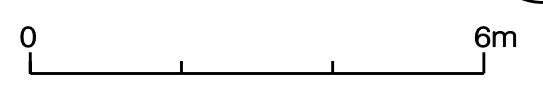

58 Lambs Conduit Street
(site also owned by applicant)
20 Rugby Street
(applicant site)

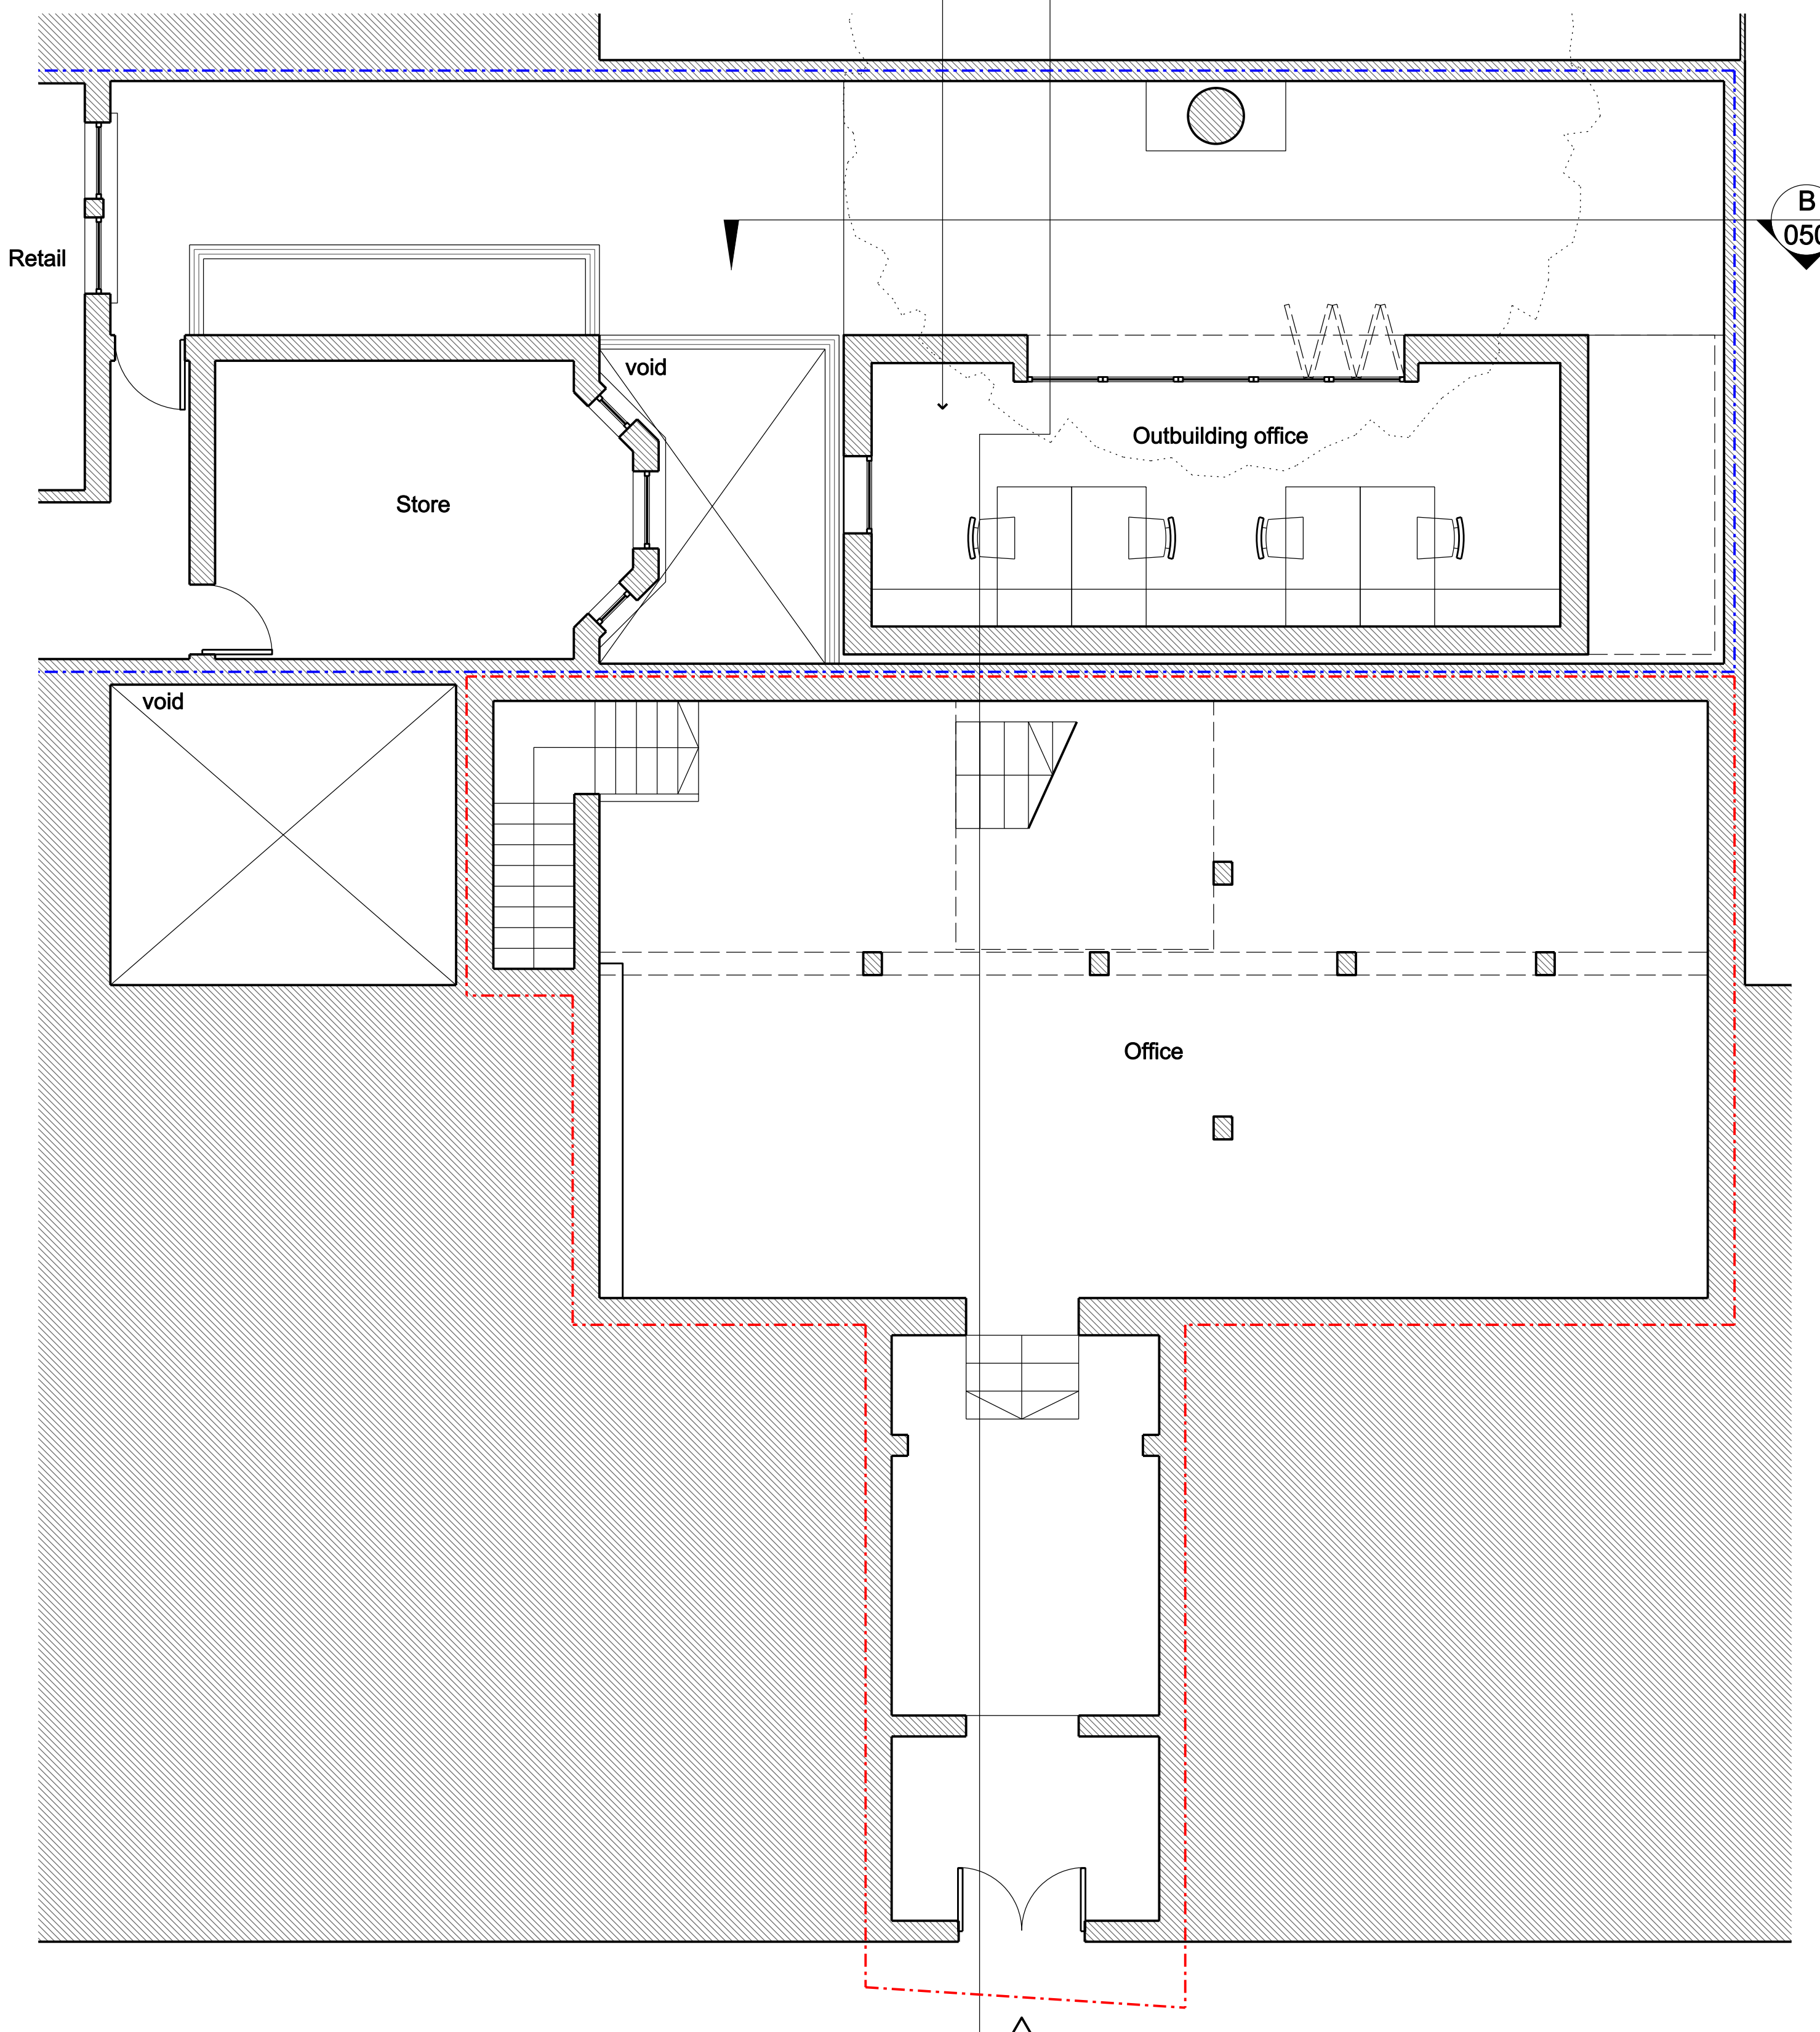

Existing Ground floor plan **02**
010

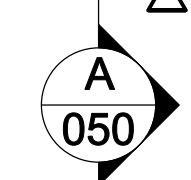

NOTES:
FOR ALL STRUCTURE REFER TO STRUCTURAL ENGINEER'S DRAWINGS AND SPECIFICATION
ALL M&E AND DRAINAGE TO CONTRACTOR'S DESIGN

| REVISIONS | | | |
|-----------|----------------------|------------|---------|
| Rev. | Description | Date | Checked |
| P1 | Planning Application | 13.06.2022 | SPH |

| | | | |
|---|---------------------------|---------------------------|--------------------|
| 0 5m | | | |
| PROJECT TITLE Rugby Street | | | |
| DRAWING TITLE Existing: Block & Ground Floor Plan | | | |
| PROJECT NO. 2201 | DRAWING NO. 010 | REVISION NO. P1 | STATUS P |
| SCALE: 1:50 @ A1 1:100 @ A3 | | DATE June 2022 | |
| This drawing is © copyright by Palmer-Hogan Ltd. | | | |