

Removal of existing garage door

DF_DC

182_ELQ ELLIOTT SQUARE 34 Elliott Square, London NW3 3SU

FRONT ELEVATION - EXISTING GENERAL ARRANGEMENT


FILE NAME.DWG

182-(00)2	50		
PROJECT	PACKAGE D	RAWING NO.	REVISION
182	(00)	250	P 3
SCALE 1:100@A	/1:140@A4	DATE 2022.06.20	6
OS REFER ± 0,00 =	ENCE LEVEL TBC	STATUS PLANNING	

ARCHITECT DFN +DC A 42 Theobalds Road, London WC1X 8NW T +44 (0)20 7405 9361 E info@df.network W dfndc.co.uk

GENERAL NOTES Do not scale from this drawing. Use only annotated dimensions. All dimensions to be verified on site by contractor. All dimensions in millimetres unless otherwise noted. Any discrepancies to be notified to DFN +DC and contract administrator. Company registered in England, no. 09415285.

	ISION		All rights reserve	
	DATE		AMENDMEN	т
P1	2022	.01.11	Issued for PI	anning
P2	2022	.06.14	Issued for PI	anning
P3	2022	.07.26	Issued for PI	anning
0	0.5	1	2	3m
1			1	1

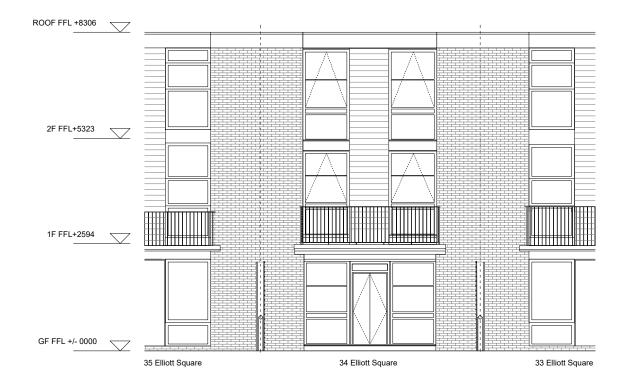

DF_DC

182_ELQ ELLIOTT SQUARE 34 Elliott Square, London NW3 3SU

REAR ELEVATION - EXISTING GENERAL ARRANGEMENT

FILE NAME.DWG 182-(00)251

PROJECT PACKAGE DRAWING NO. REVISION

182 (00) 2	51	P3
SCALE	DATE	
1:100@A/1:140@A4	2022.06.26	
OS REFERENCE LEVEL	STATUS	
± 0,00 = TBC	PLANNING	

ARCHITECT DFN +DC A 42 Theobalds Road, London WC1X 8NW T +44 (0)20 7405 9361 E info@df.network W dfndc.co.uk

GENERAL NOTES Do not scale from this drawing. Use only annotated dimensions. All dimensions to be verified on site by contractor. All dimensions in millimetres unless otherwise noted. Any discrepancies to be notified to DFN +DC and contract administrator. Company registered in England, no. 09415285.

© 2016 DFN +DC All rights reserved. REVISIONS REV. DATE AMENDMENT

2 2022.00.11 Issued for Flamming	P1	2022	.01.11	Issued for Plannir	ıg
P3 2022.07.26 Issued for Planning	P2	2022	.06.14	Issued for Plannir	ıg
	P3	2022	.07.26	Issued for Plannir	ıg
	_				
0 05 1 0 2m					

0 0.5 1 2 3m | | | |



Electrically operated white aluminum louver

DF_DC

182_ELQ ELLIOTT SQUARE 34 Elliott Square, London NW3 3SU

FRONT ELEVATION - PROPOSED GENERAL ARRANGEMENT

FILE NAME.DWG 182-(01)250

PROJECT	PACKAG	E DRAWING NO.	REVISION
182	(01)	250	P3


SCALE	DATE
1:100@A/1:140@A4	2022.06.26
OS REFERENCE LEVEL	STATUS
± 0,00 = TBC	PLANNING

ARCHITECT DFN +DC A 42 Theobalds Road, London WC1X 8NW T +44 (0)20 7405 9361 E info@df.network W dfndc.co.uk

GENERAL NOTES Do not scale from this drawing. Use only annotated dimensions. All dimensions to be verified on site by contractor. All dimensions in millimetres unless otherwise noted. Any discrepancies to be notified to DFN +DC and contract administrator. Company registered in England, no. 09415285.

© 2016 DFN +DC All rights reserved.

© 2	016 DF	N +DC	All rights reserve	ed.	
RE	visio	NS			
RE\	/. DATI	=	AMENDMEN	г	
P1	2022	.01.11	Issued for Plan	nning	
P2	2022	.06.14	Issued for Plan	nning	
P3	2022	.07.26	Issued for Plan	nning	
0	0.5	1	2	3m	
			1	1	

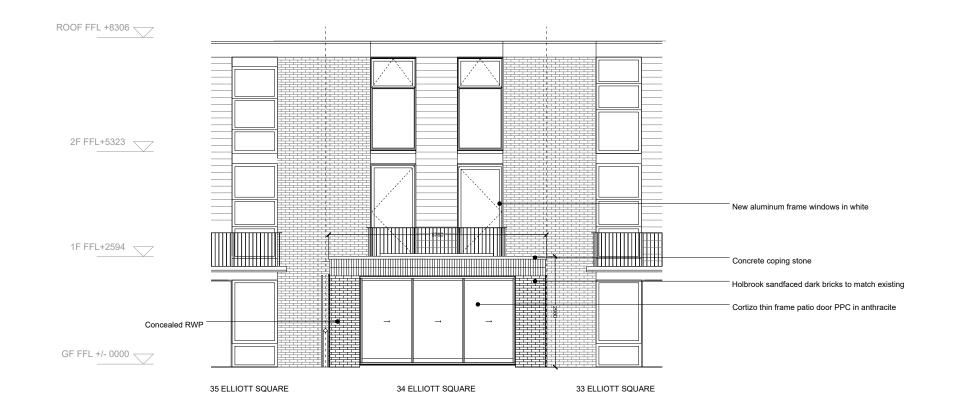

DF_DC

182_ELQ ELLIOTT SQUARE 34 Elliott Square, London NW3 3SU

REAR ELEVATION - PROPOSED GENERAL ARRANGEMENT

FILE NAME.DWG 182-(01)251

PROJECT PACKAGE DRAWING NO. REVISION

182 (01) 2	51 P3
SCALE	DATE
1:100@A/1:140@A4	2022.06.26
OS REFERENCE LEVEL	STATUS
± 0,00 = TBC	PLANNING

ARCHITECT DFN +DC A 42 Theobalds Road, London WC1X 8NW T +44 (0)20 7405 9361 E info@df.network W dfndc.co.uk

GENERAL NOTES Do not scale from this drawing. Use only annotated dimensions. All dimensions to be verified on site by contractor. All dimensions in millimetres unless otherwise noted. Any discrepancies to be notified to DFN +DC and contract administrator. Company registered in England, no. 09415285.

© 2016 DFN +DC All rights reserved.

loodod loi r laining		V. DATE	=	AMENDME	T
loodod loi r laining	P1	2022	.01.11	Issued for Pl	anning
P3 2022.07.26 Issued for Planning	P2	2022	.06.14	Issued for PI	anning
	P3	2022	.07.26	Issued for PI	anning
0.05 1 2 3		0.5	4	2	3m
J U.S I 2 3		0.5	1	2	300