



Existing Seventh Floor Plan (1:50 @ A1)

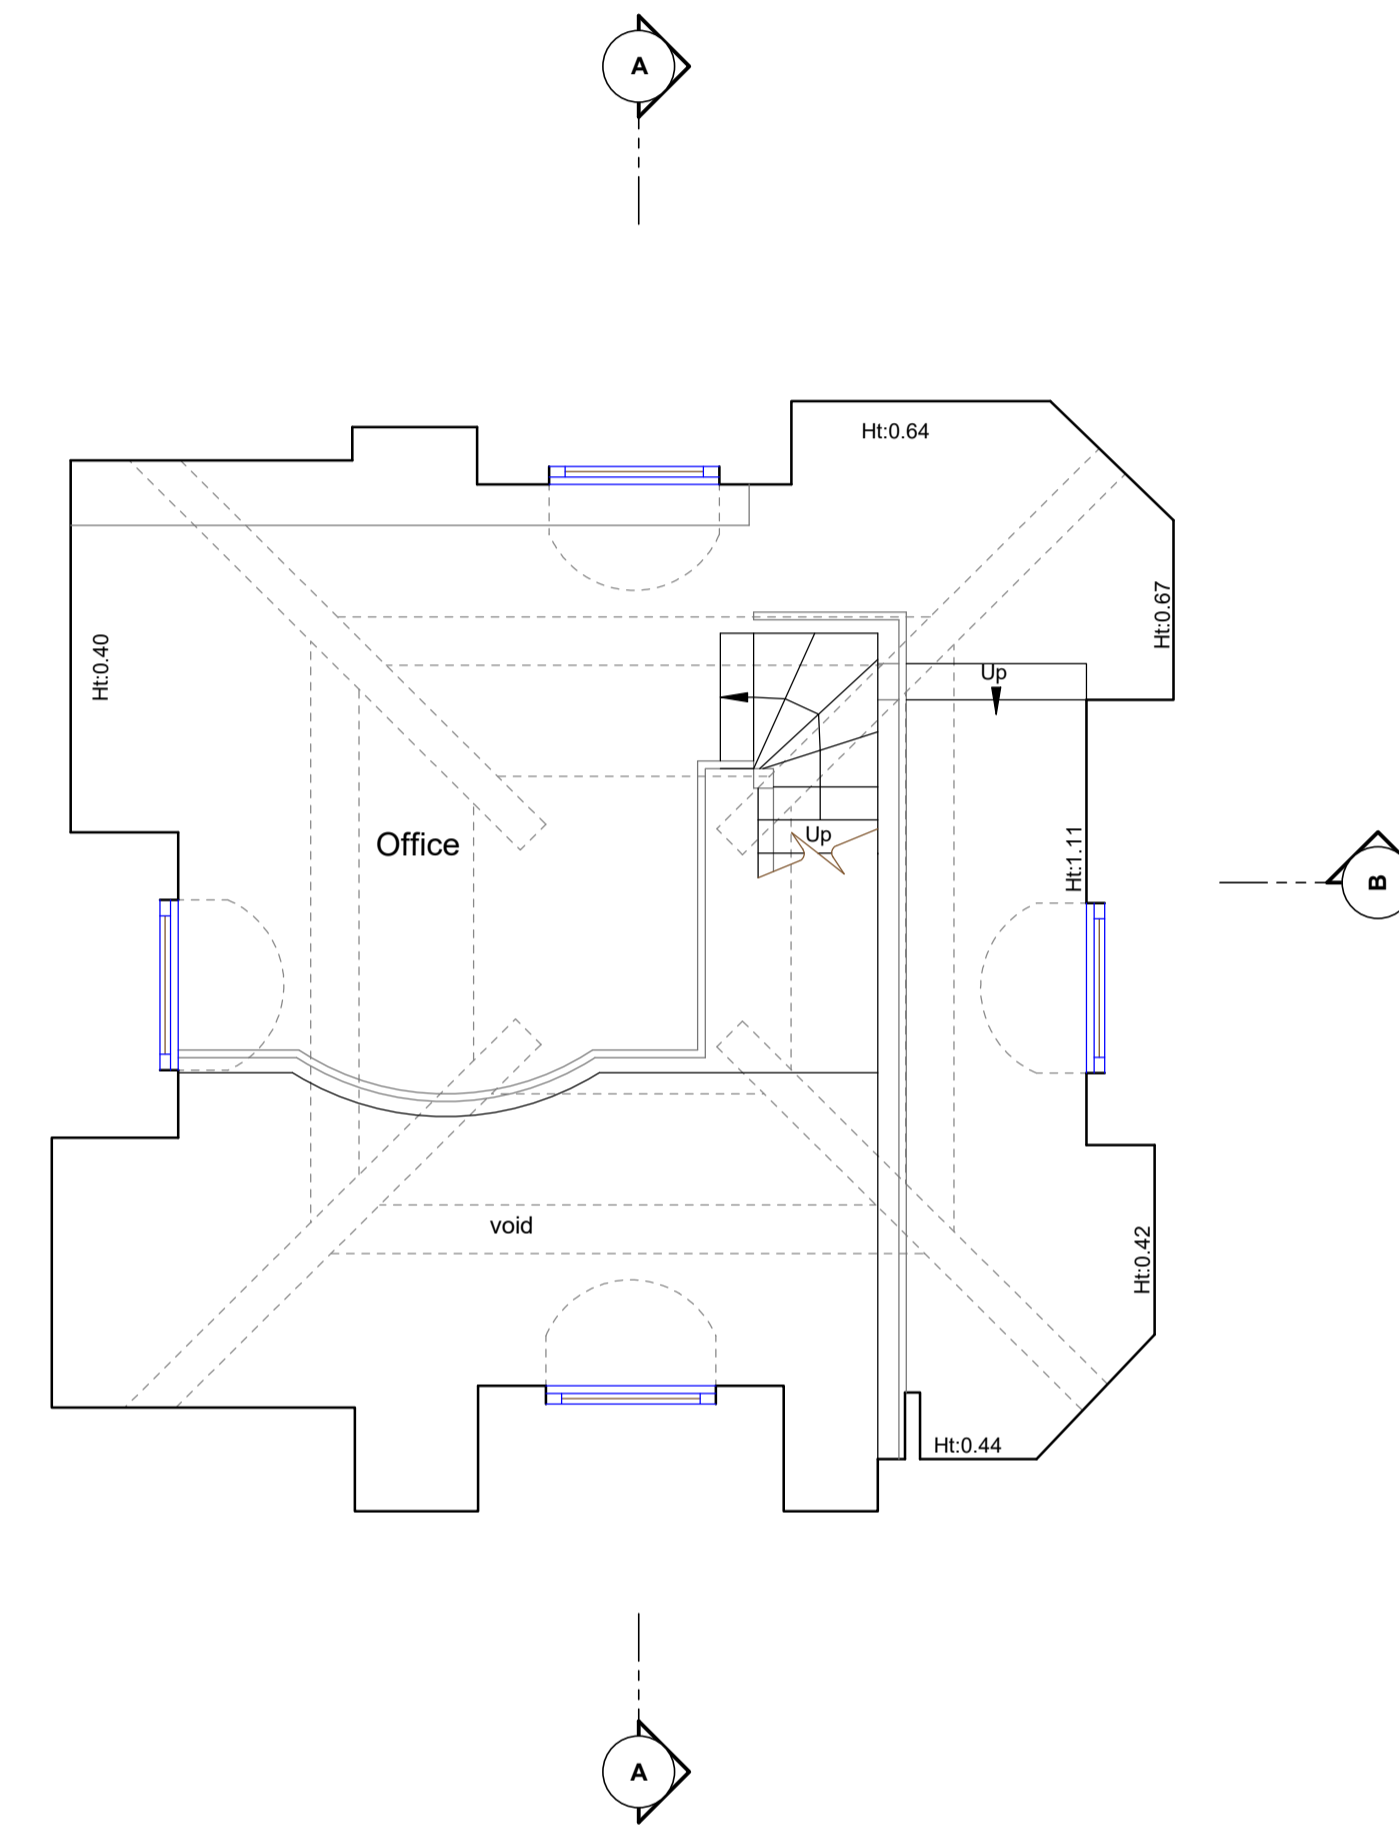


Existing Eighth Floor Plan (1:50 @ A1)

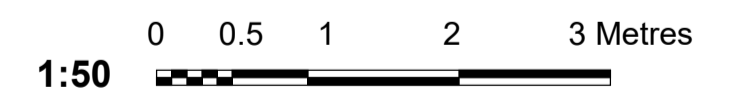


REVISIONS				
Ref.	Date	Description	Drawn	Checked
A	July '22	Roof & terrace detail added		


NOTE: Do not scale off of this drawing (except for Planning purposes). All dimensions in millimetres unless noted otherwise. Any errors or omissions to be reported to the Architect. All dimensions relevant to the setting out of site work shall be verified by the Contractor before construction and fabrication commences.

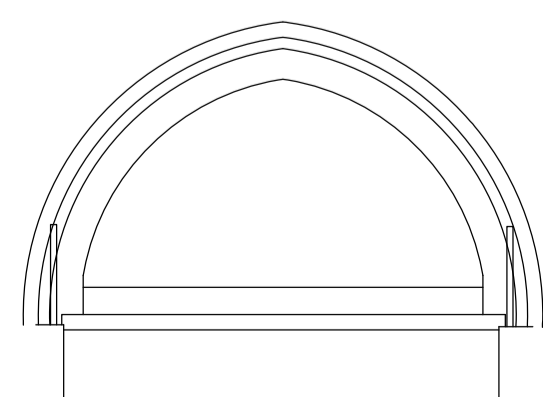


Terrace Elevation 1.

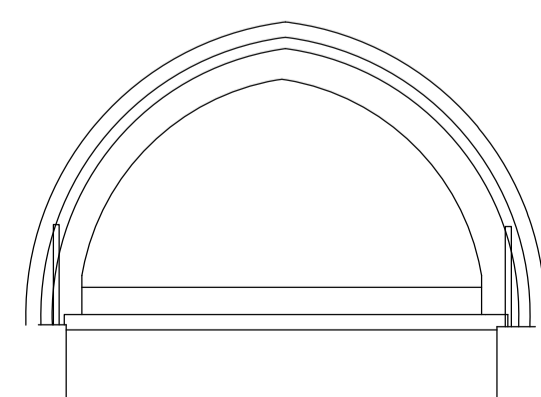

Terrace Elevation 2.

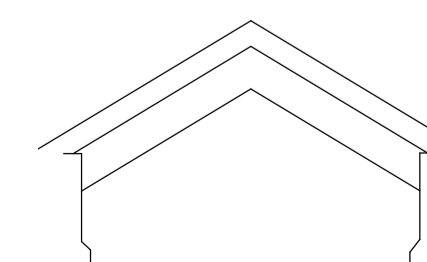

Terrace Elevation 3.

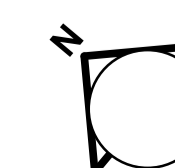

• RICHARD MALTESE ARCHITECTS LTD •
 Studio 31 Manor Drive, London N20 0DZ T. 020 82113399 E. info@richardmalteseearchitects.com

project	29 GAINSBOROUGH HOUSE, FROGNAL RISE, LONDON NW3 6PZ		
client	S. Shahmoon	©	This drawing is copyright of Richard Maltese Architects Ltd
title	Existing 7th & 8th Floor Plans		
scale	1:50 @ A1	date	February 2022
		drawing no.	11206/03
			A