



**KEY**

- ① ASHP
- ② Open slatted timber doors/screen

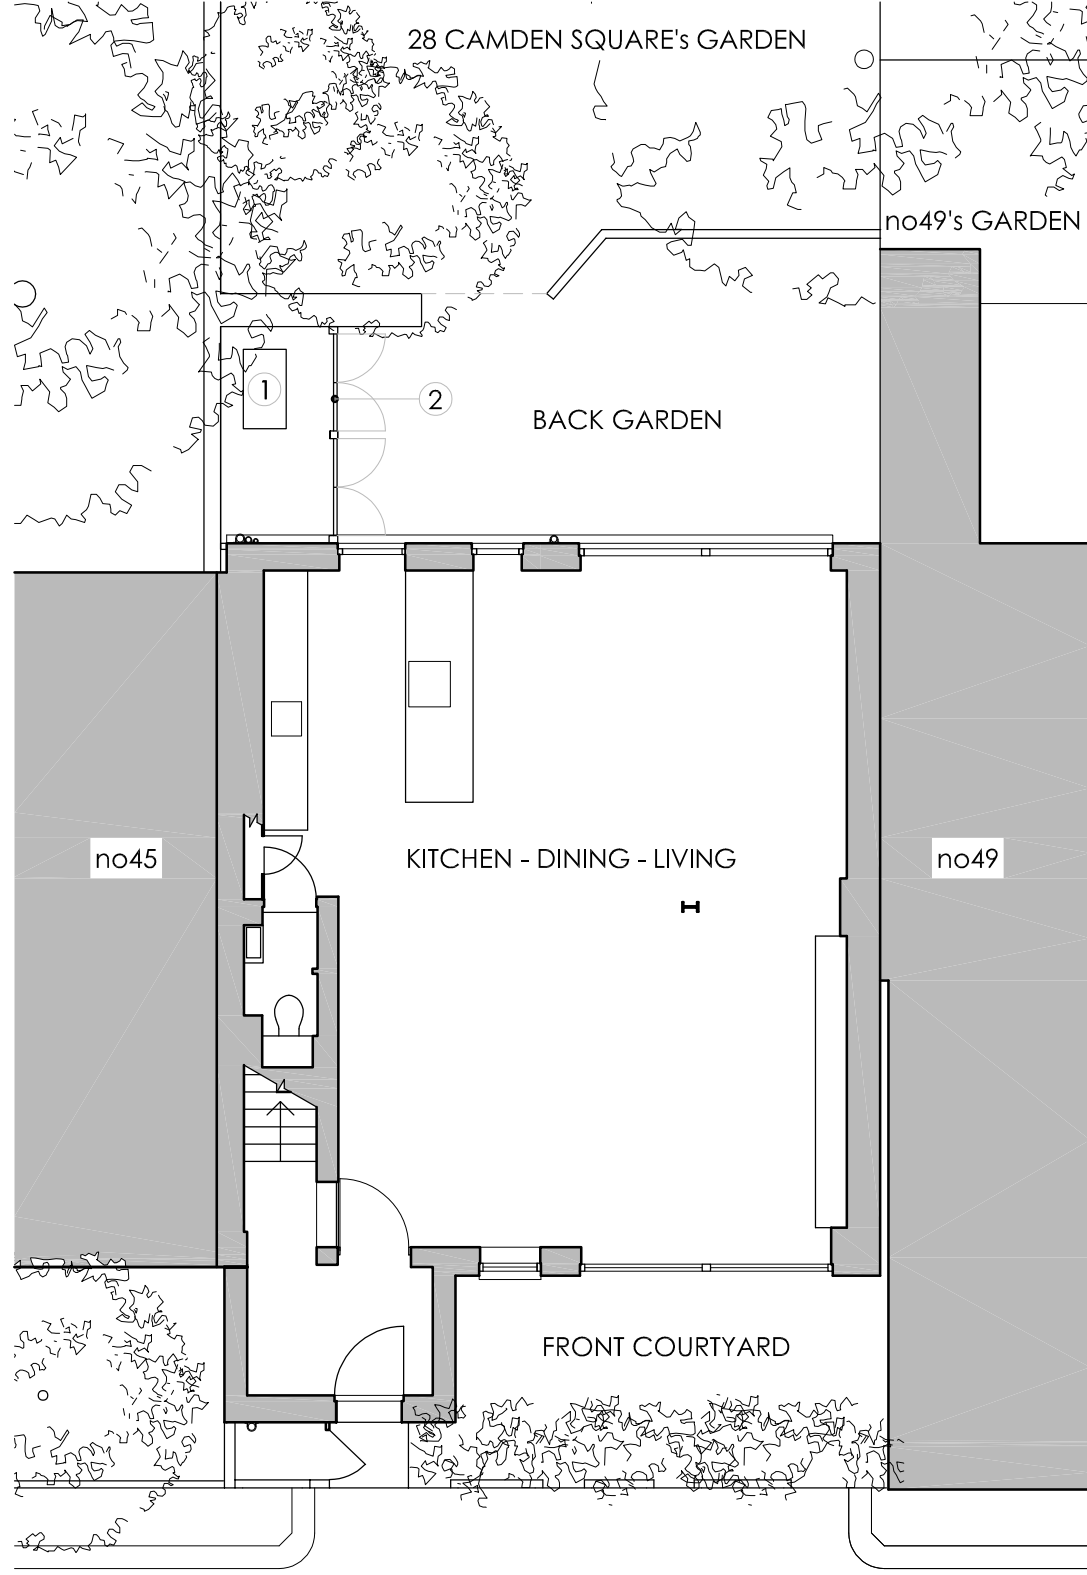

**GROUND FLOOR**

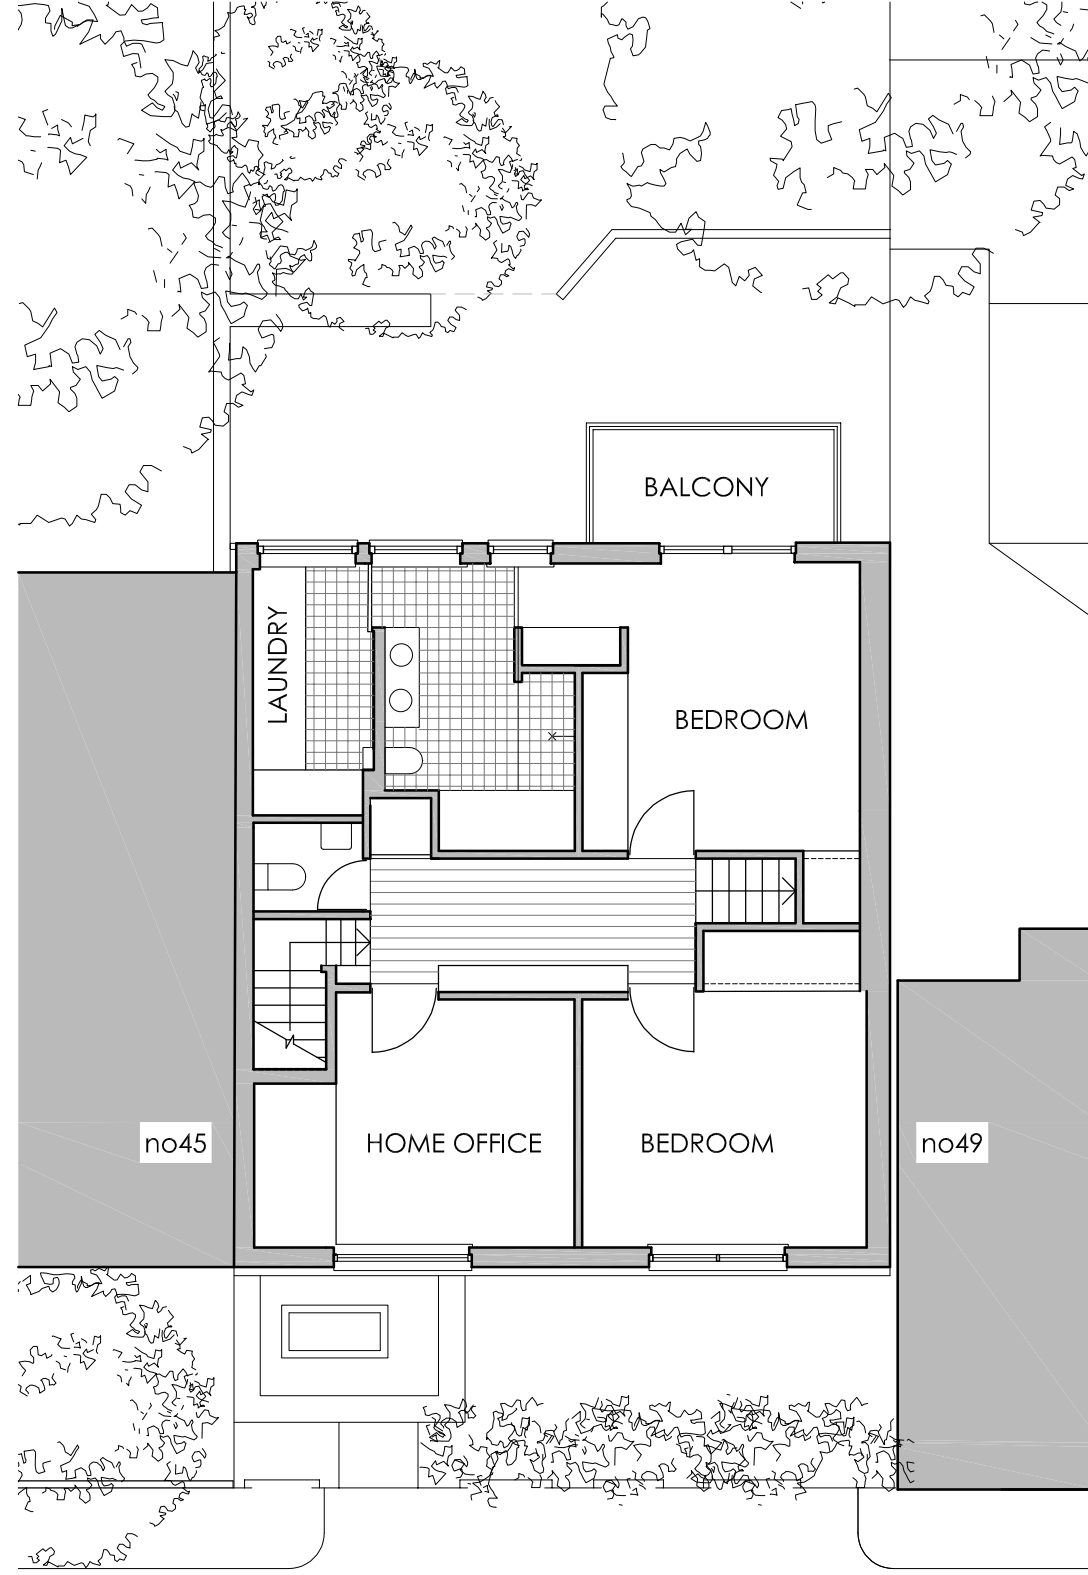

**FIRST FLOOR**



Drawing:  
Number:  
Title:  
Phase:  
Scale:

P-P-01  
**PROPOSED**  
**GROUND & FIRST FLOOR PLANS**  
PLANNING  
1:100 @ A3

Revision: Issue Date: Comments:

A 28.07.2022 ASHP moved to back garden.  
17.05.2022 -

Project:

Client: Ilse and Mischa Weiss-Iijn

Address:


47 Murray Mews  
London, NW1 9RH

**EDWARDS RENSEN ARCHITECTS**

www.edwards-rensens-architects.co.uk 020 3227 0122





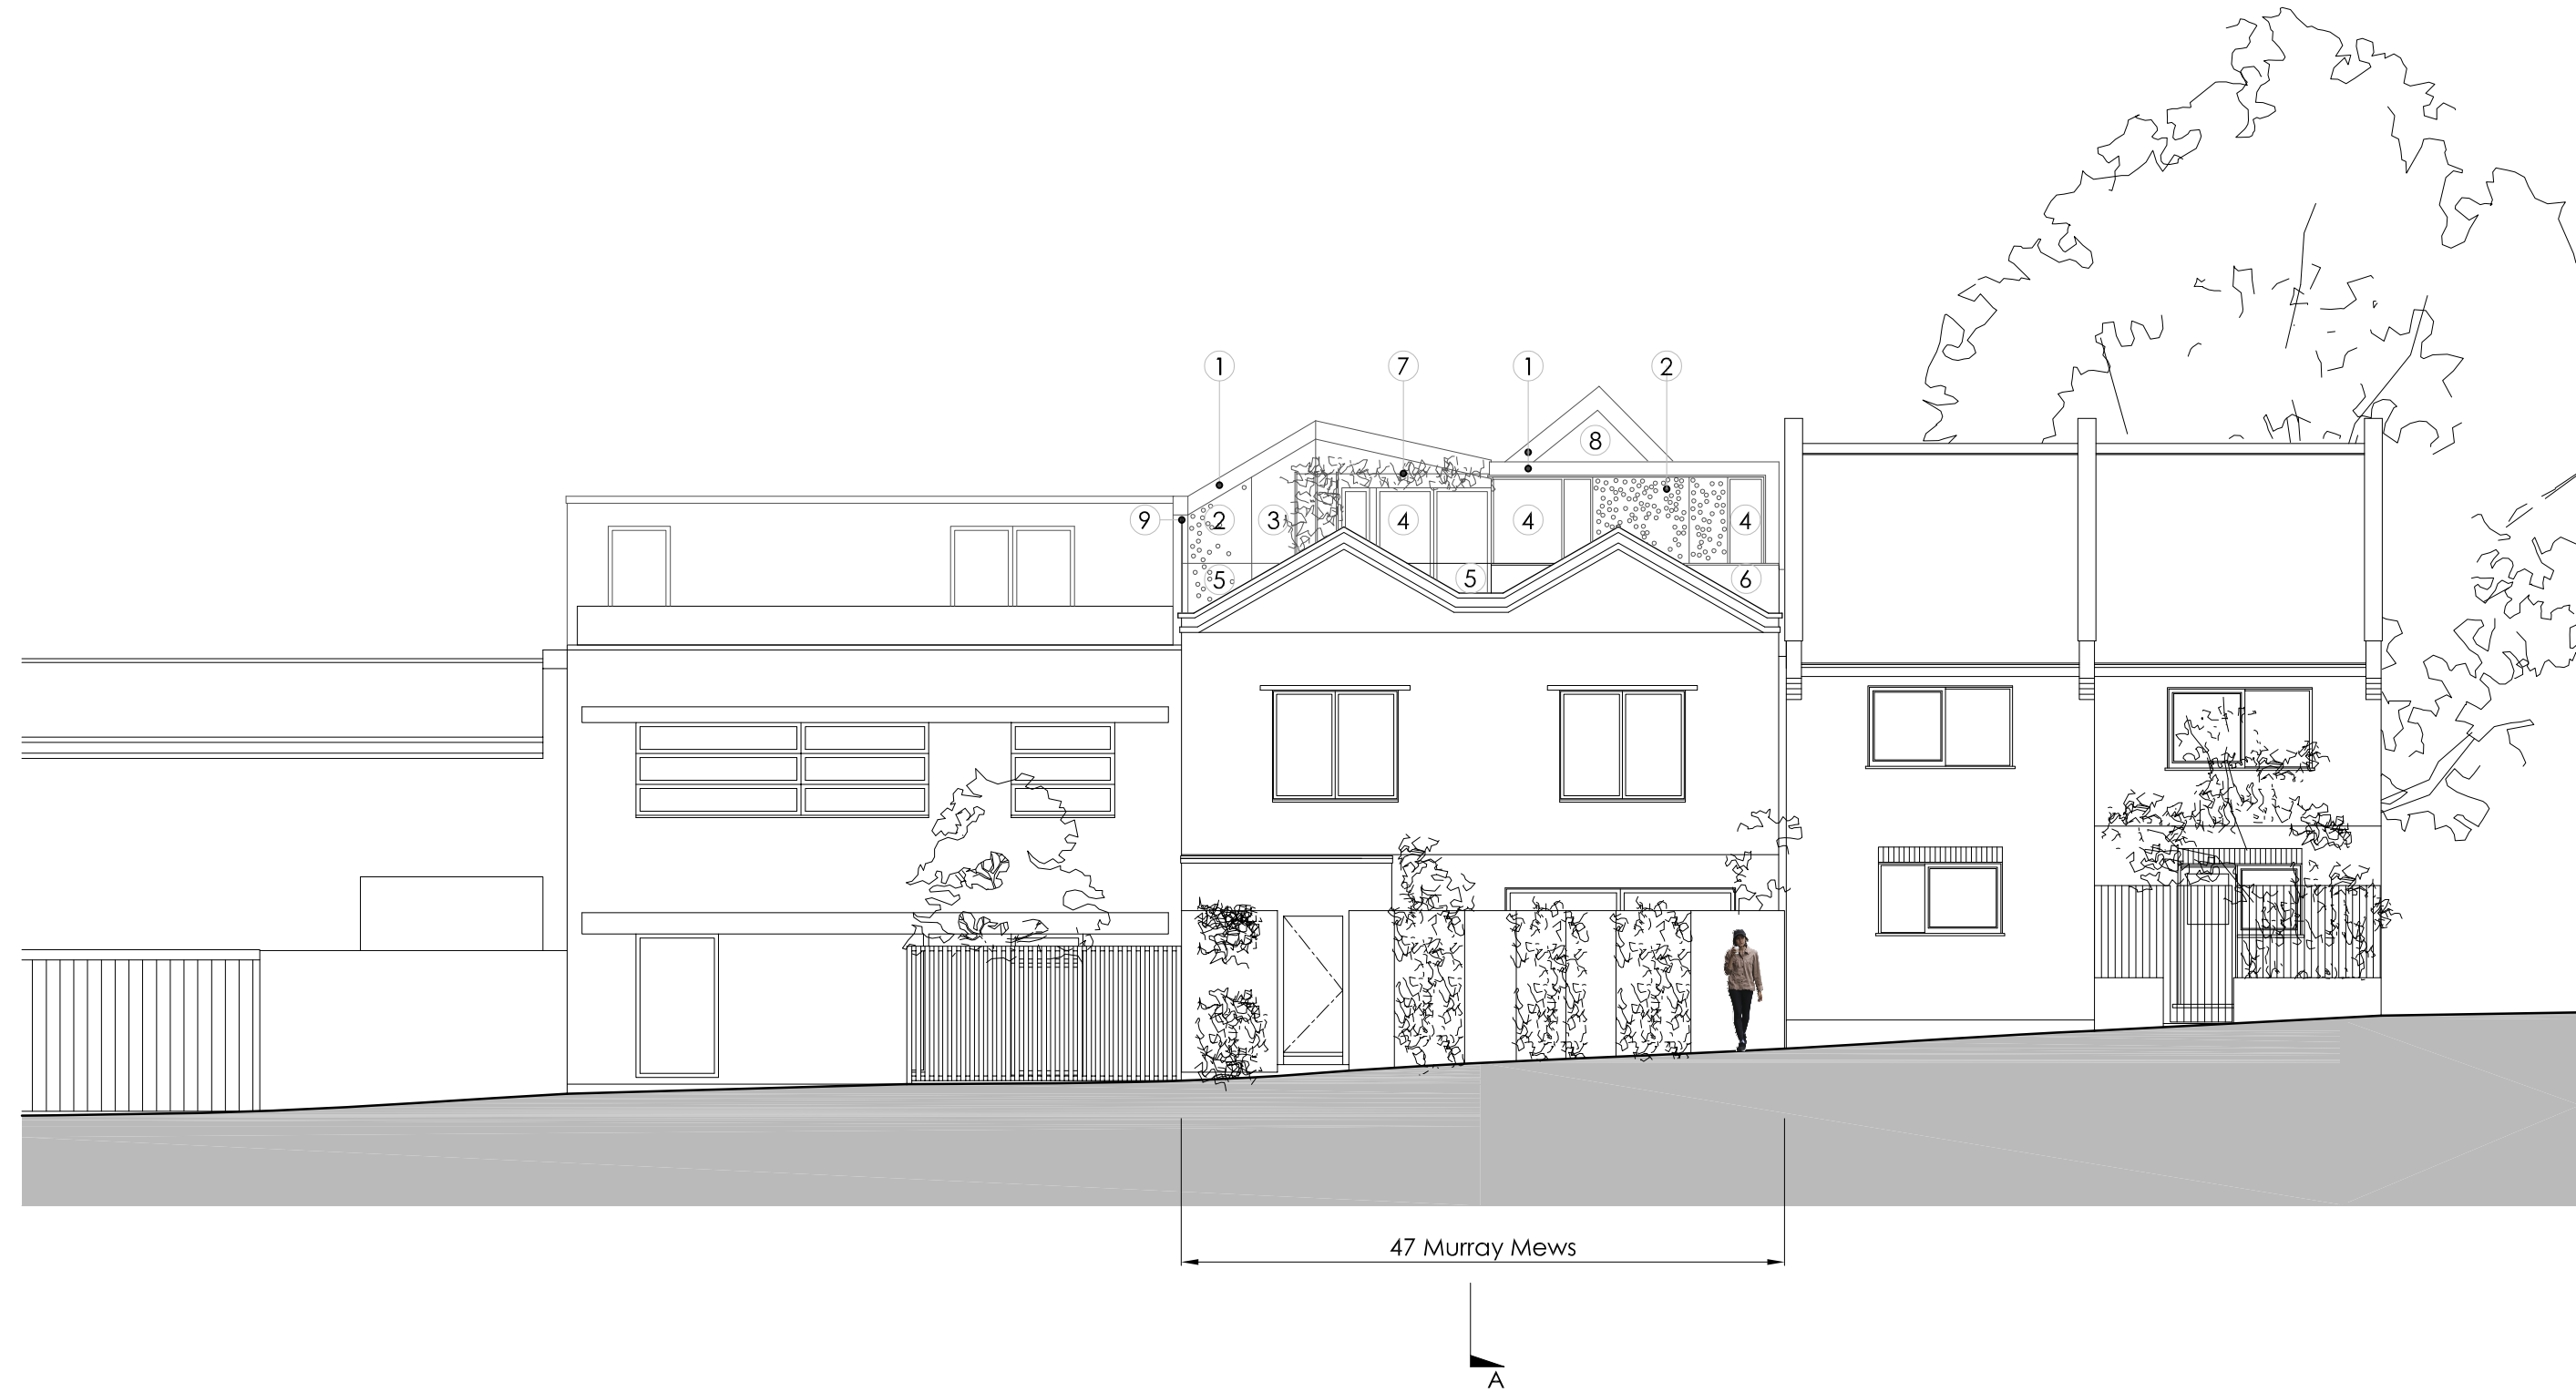

**KEY**

- ① Pale grey zinc roof edge
- ② Mid grey perforated metal panel
- ③ Mid grey zinc panel
- ④ Dark grey powder coated window/door to match existing
- ⑤ Glass balustrade
- ⑥ Opaque glass panel
- ⑦ Wire trellis
- ⑧ Clear glazing
- ⑨ Obscured glass privacy screen

PLEASE ALSO SEE THE 3D MODEL IN THE DESIGN STATEMENT

47 Murray Mews



Drawing:

Number:

Title:

Phase:

Scale:

P-P-04

**PROPOSED**

FRONT ELEVATION

PLANNING

1:100 @ A3

Revision: Issue Date: Comments:

A

-

28.07.2022 Obscured glass privacy screen labeled.

17.05.2022

-

Project:

Client:


Address:

Ilse and Mischa Weiss-Iijn

47 Murray Mews  
London, NW1 9RH

**EDWARDS RENSEN ARCHITECTS**

www.edwards-rensens-architects.co.uk 020 3227 0122

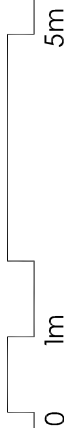



47 MURRAY MEWS

A


PLEASE ALSO SEE THE 3D MODEL IN THE DESIGN STATEMENT

**KEY**

- ① Pale grey zinc roof edge
- ② Powder coated window to match existing
- ③ Mid grey zinc panel
- ④ Painted timber balustrade
- ⑤ Brick infill to match existing
- ⑥ Top of existing gables
- ⑦ ASHP behind existing bamboo hedge

Drawing:	Revision:	Issue Date:	Comments:
Number:	A	28.07.2022	ASHP moved to back garden.
Title:		17.05.2022	
Phase:	<b>PROPOSED</b>		
Scale:	BACK ELEVATION		
	PLANNING		
	1:100 @ A3		
<b>EDWARDS RENSEN ARCHITECTS</b>		Project:	Ise and Mischa Weiss-Iijn
www.edwards-rensens-architects.co.uk 020 3227 0122		Client:	Ise and Mischa Weiss-Iijn
		Address:	47 Murray Mews London, NW1 9RH



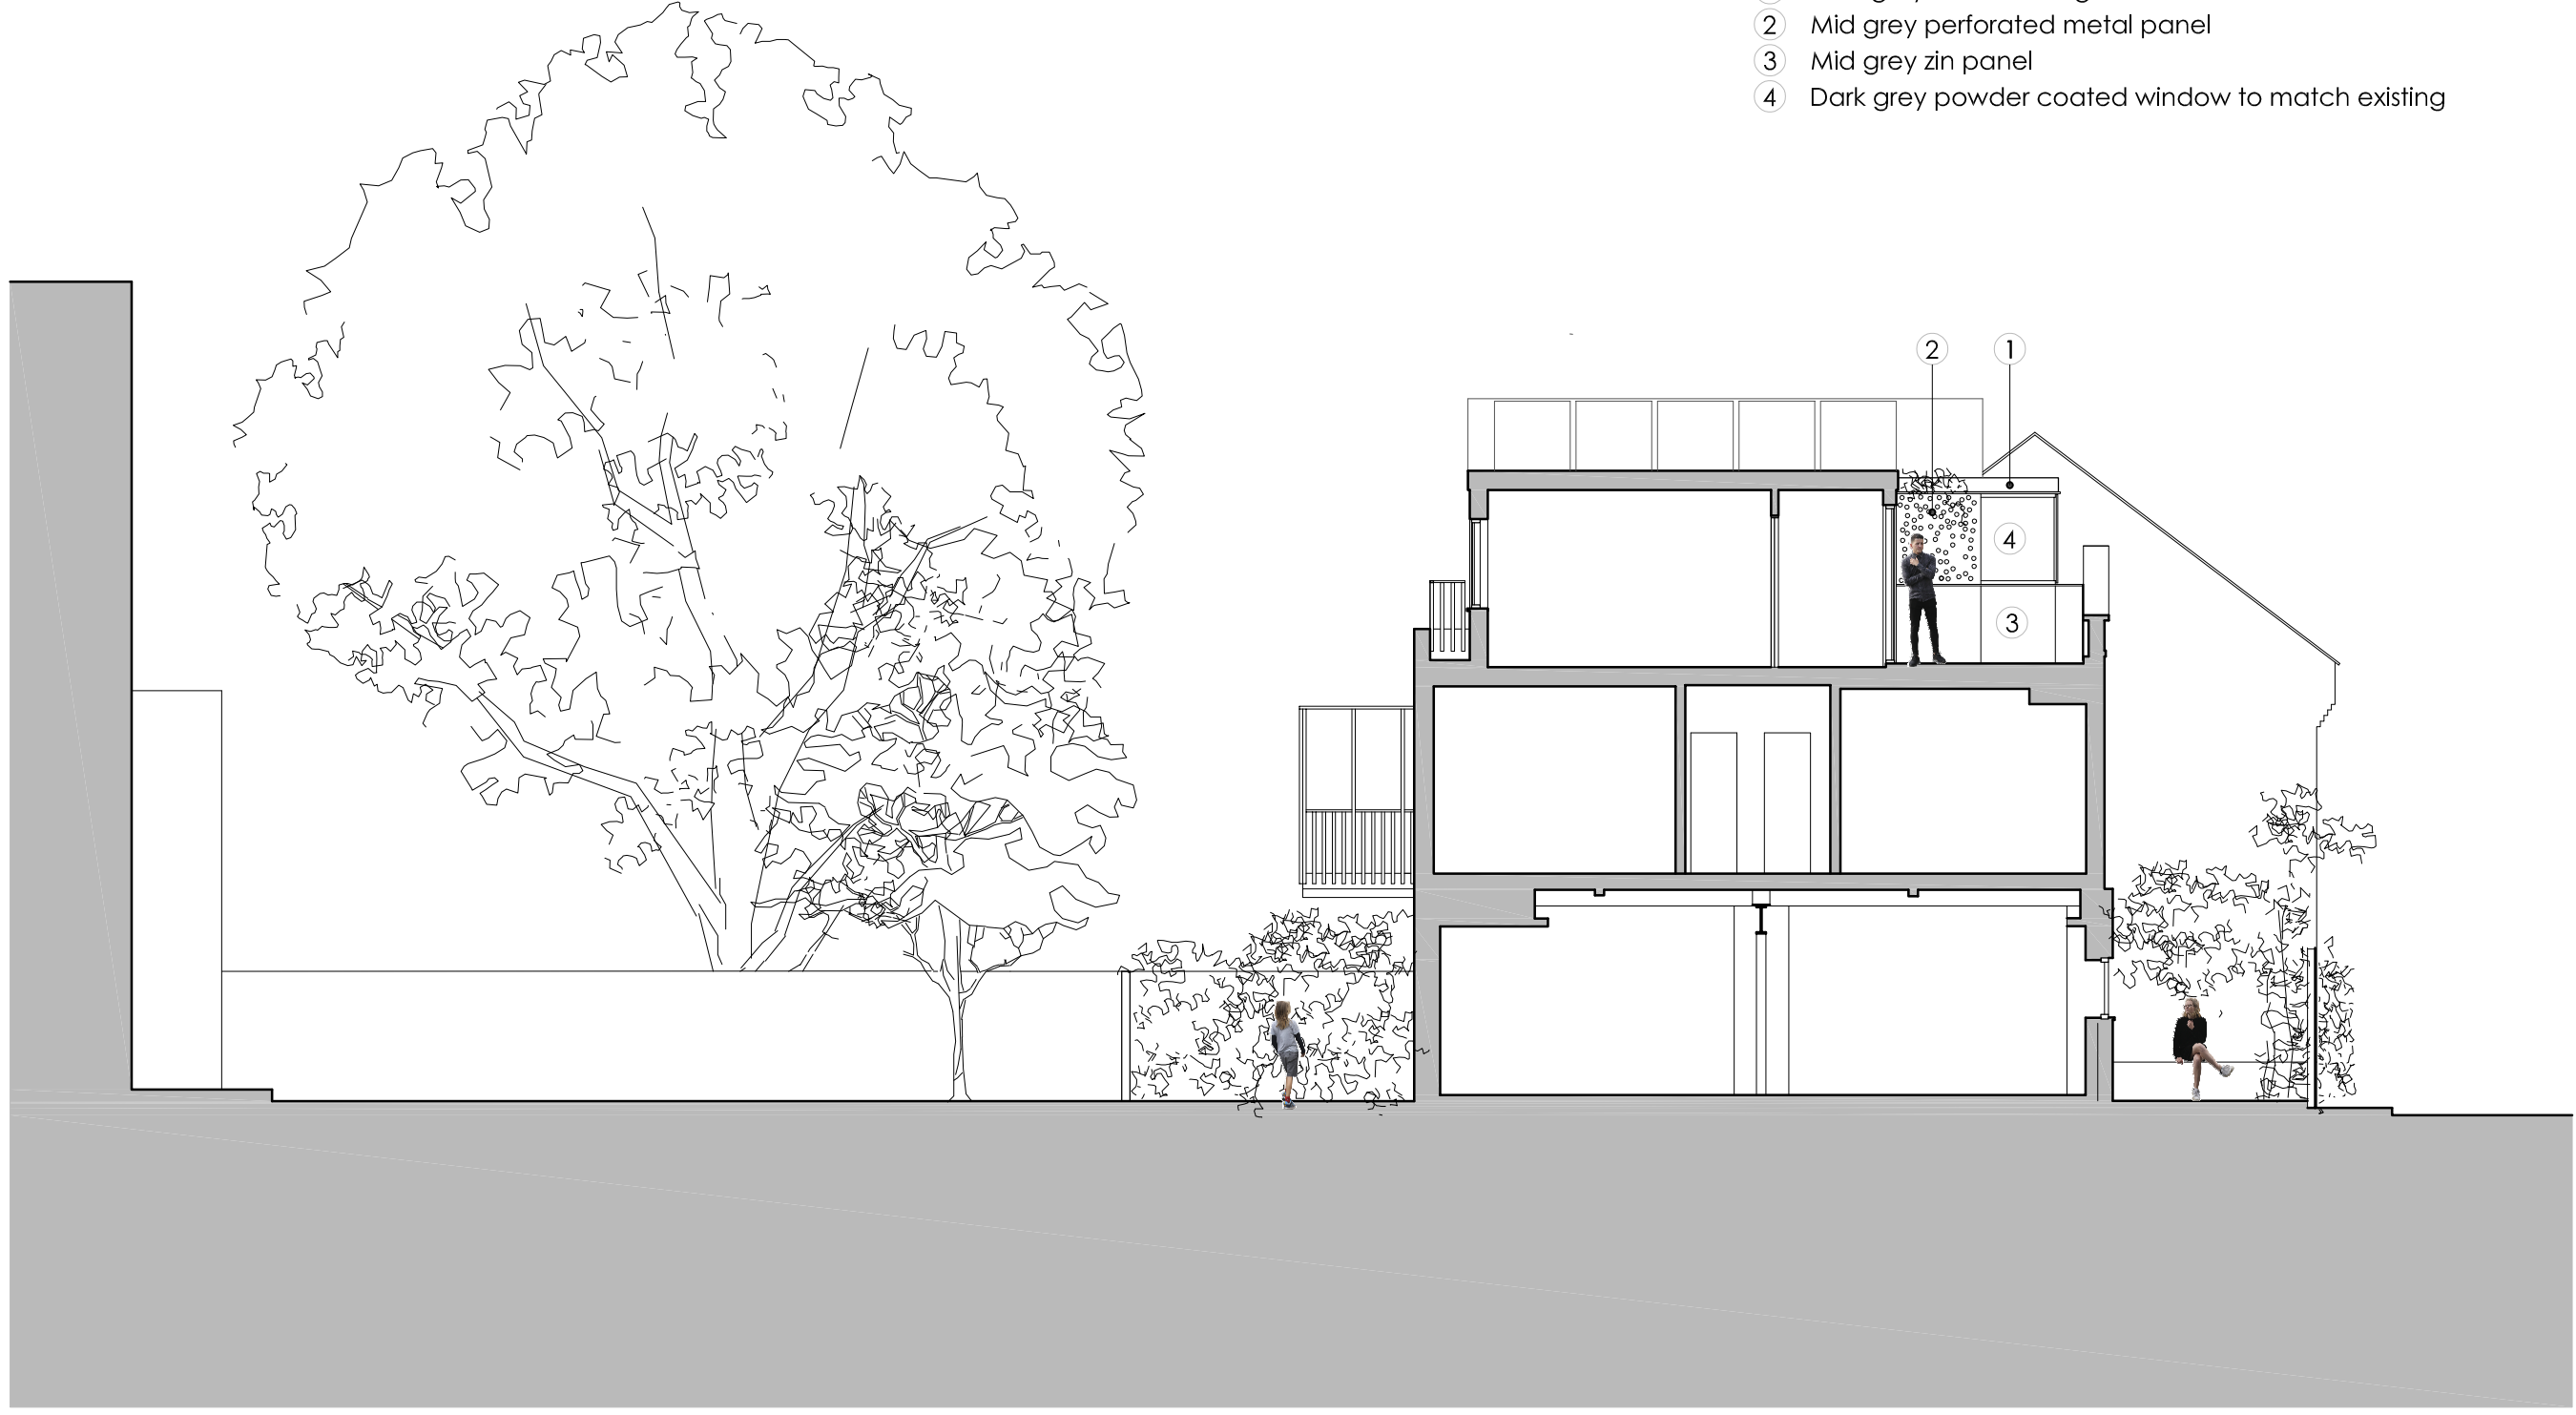


- KEY**
- ① Pale grey zinc roof edge
  - ② Mid grey perforated metal panel
  - ③ Mid grey zin panel
  - ④ Dark grey powder coated window to match existing

Drawing: -  
 Number: P-P-03  
 Title: **PROPOSED SECTION A**  
 Phase: PLANNING  
 Scale: 1:100 @ A3


Revision: Issue Date: Comments:  
 - 17.05.2022 -

Project: Ilse and Mischa Weiss-Iijn  
 Client: Ilse and Mischa Weiss-Iijn  
 Address: 47 Murray Mews  
 London, NW1 9RH



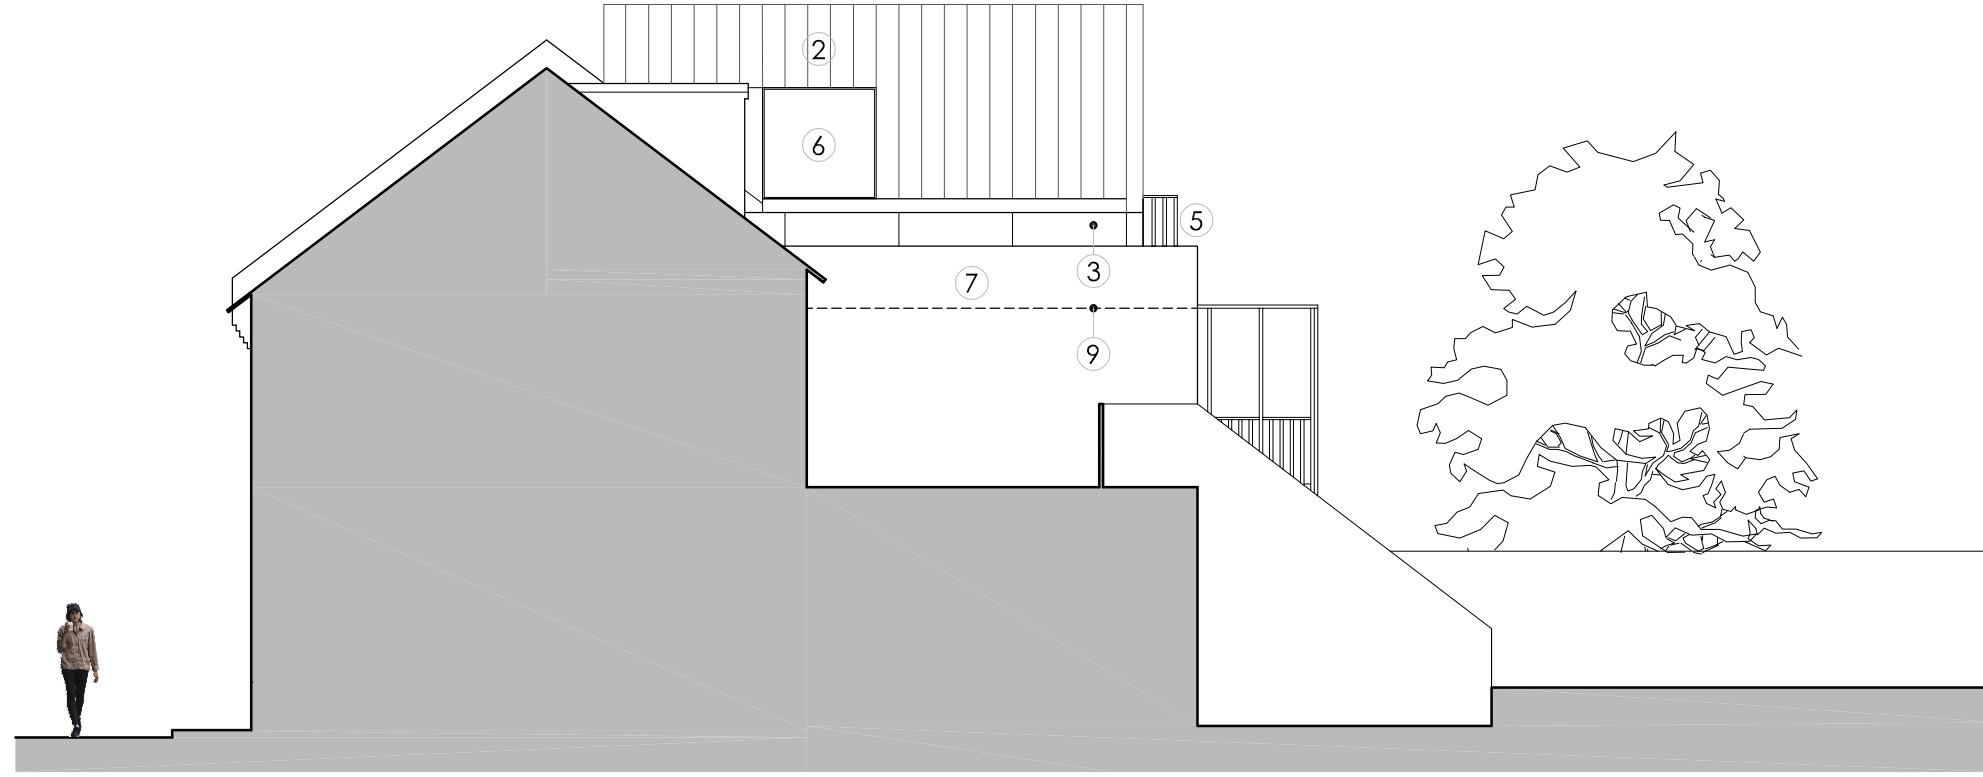

**SIDE ELEVATION FACING NO.49**

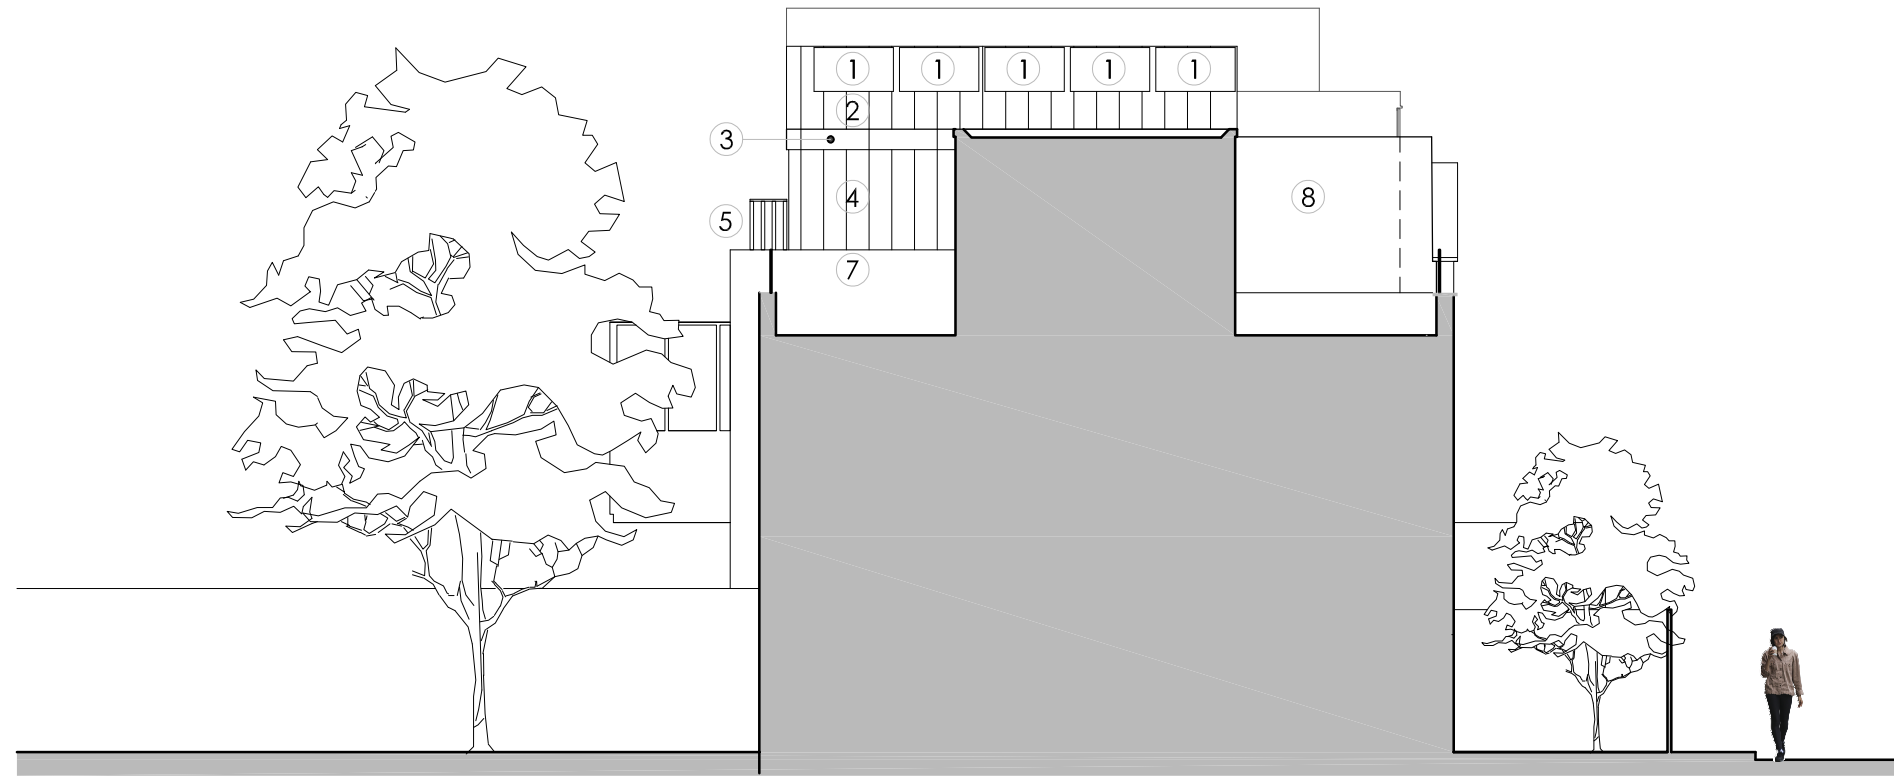

**SIDE ELEVATION FACING NO.45**

**KEY**

- ① Solar panel
- ② Pale grey traditional standing seam zinc
- ③ Pale grey zinc gutter
- ④ Mid grey zinc panel
- ⑤ Painted timber balustrade
- ⑥ Sloping rooflight set into roof
- ⑦ Brick to match existing
- ⑧ Obscured glass privacy screen
- ⑨ Existing eaves line