




EXISTING TIMBER WINDOWS REPLACED WITH TIMBER WINDOWS LIKE FOR LIKE (TOUGHENED GLASS). THE DESIGN OF THE NEW WINDOWS MATCHES IN ALL DETAILS THE EXISTING WINDOWS. SAME SIZE, MATERIAL, POSITION, COLOUR, OPENING PANES, MOULDINGS ETC. THE WINDOWS WILL BE AN EXACT REPLICA OF THE EXISTING WINDOWS EXTERNALLY SO THERE WILL BE NO DIFFERENCE TO THE EXTERNAL ELEVATION OF THE PROPERTY. PLEASE REFER TO DRAWINGS 'D1287' PRODUCED BY ORIGINAL SASH FOR MORE SPECIFICATIONS ON THE WINDOWS DIMENSIONS AND DETAILS. THERE ARE NO ALTERATIONS ON THE EXTERNAL ELEVATIONS PROPOSED WITHIN THIS APPLICATION

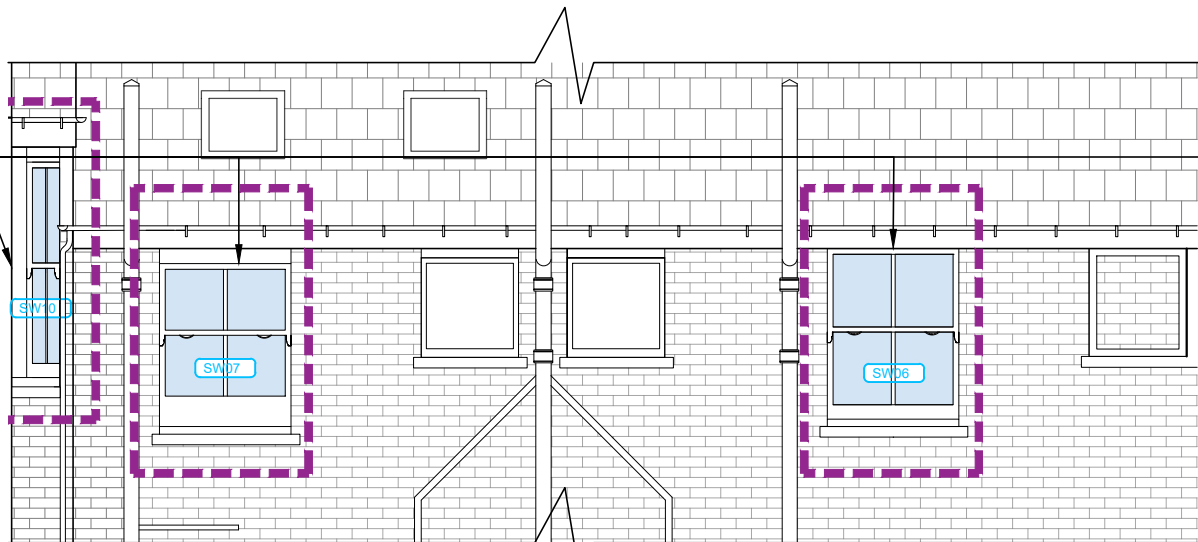

01 | PROPOSED SOUTH ELEVATION 'A'_THE PRYORS (COURTYARD)
Scale: 1/50 @ A3




02 | PROPOSED SOUTH ELEVATION 'B'_THE PRYORS (COURTYARD)
Scale: 1/50 @ A3

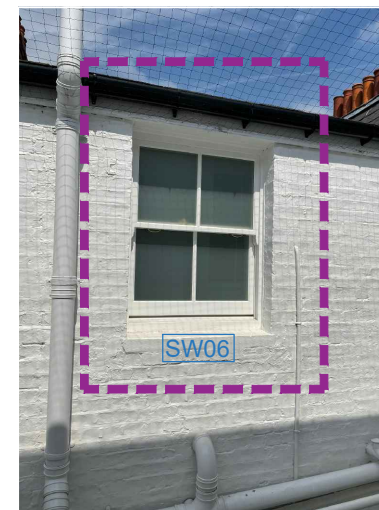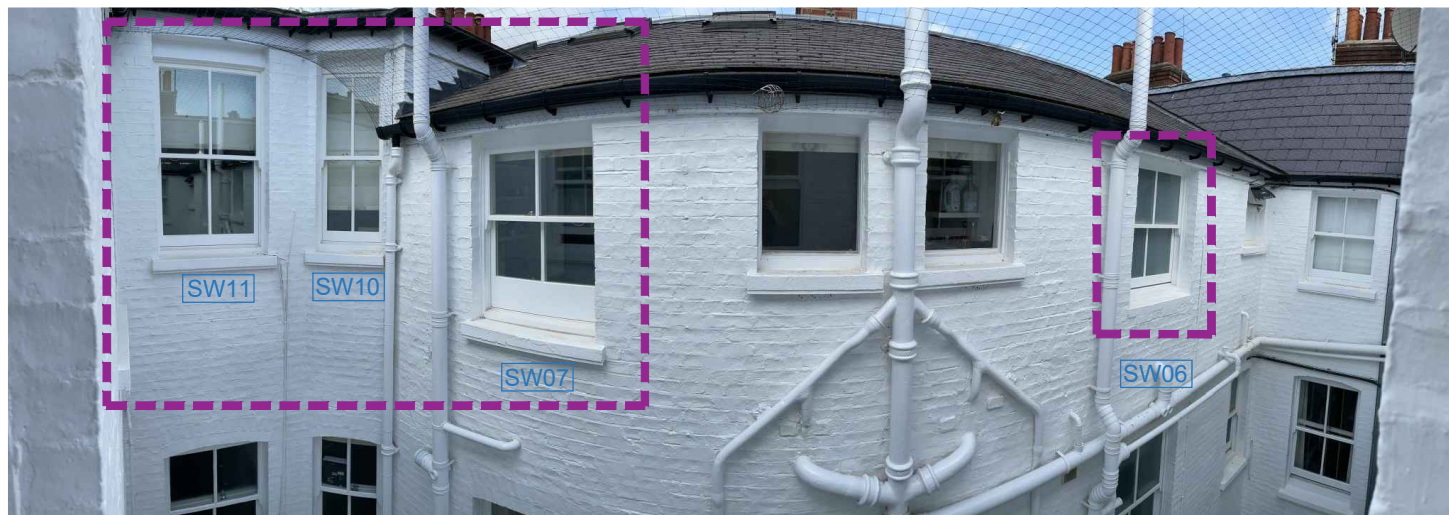


03 | PICTURES OF THE SOUTH COURTYARD

04 | PROPOSED FOURTH FLOOR PLAN
Scale: 1/100 @ A3

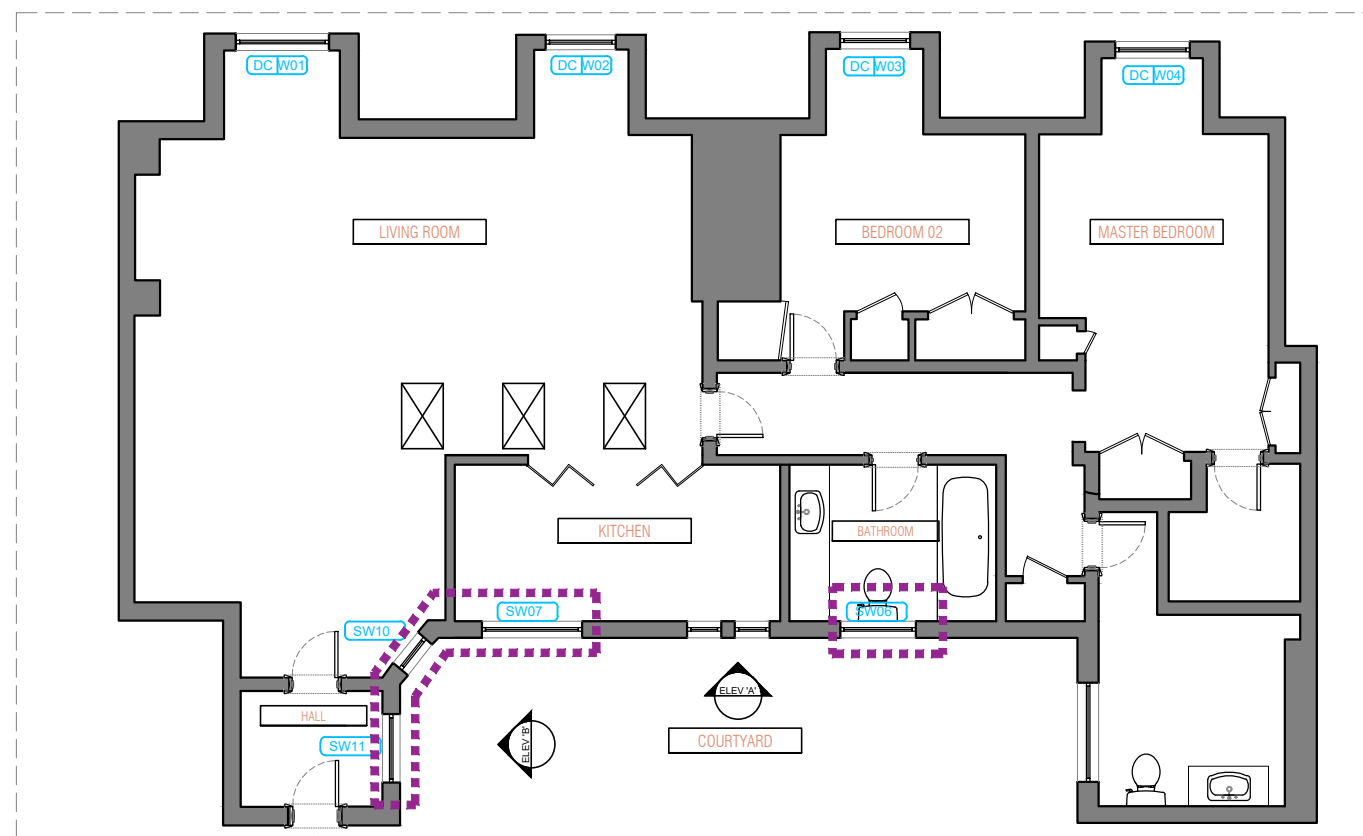

NOTES:
Dimensions to be verified on site and verified before fabrication/construction. Any discrepancy to be reported.

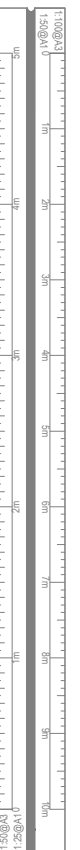

29 THE PRYORS, EAST
HEATH ROAD
HAMPSTEAD
NW31BS

PROPOSED ELEVATIONS 'A'
& 'B' (south facing)

21/07/2022

Scale: 1:50/ 1:100@ A3 Drawing no: 200-23 Revision: