




**E0** External Elevation, Front (South)  
Scale: 1:50  
No alterations are proposed to front elevation

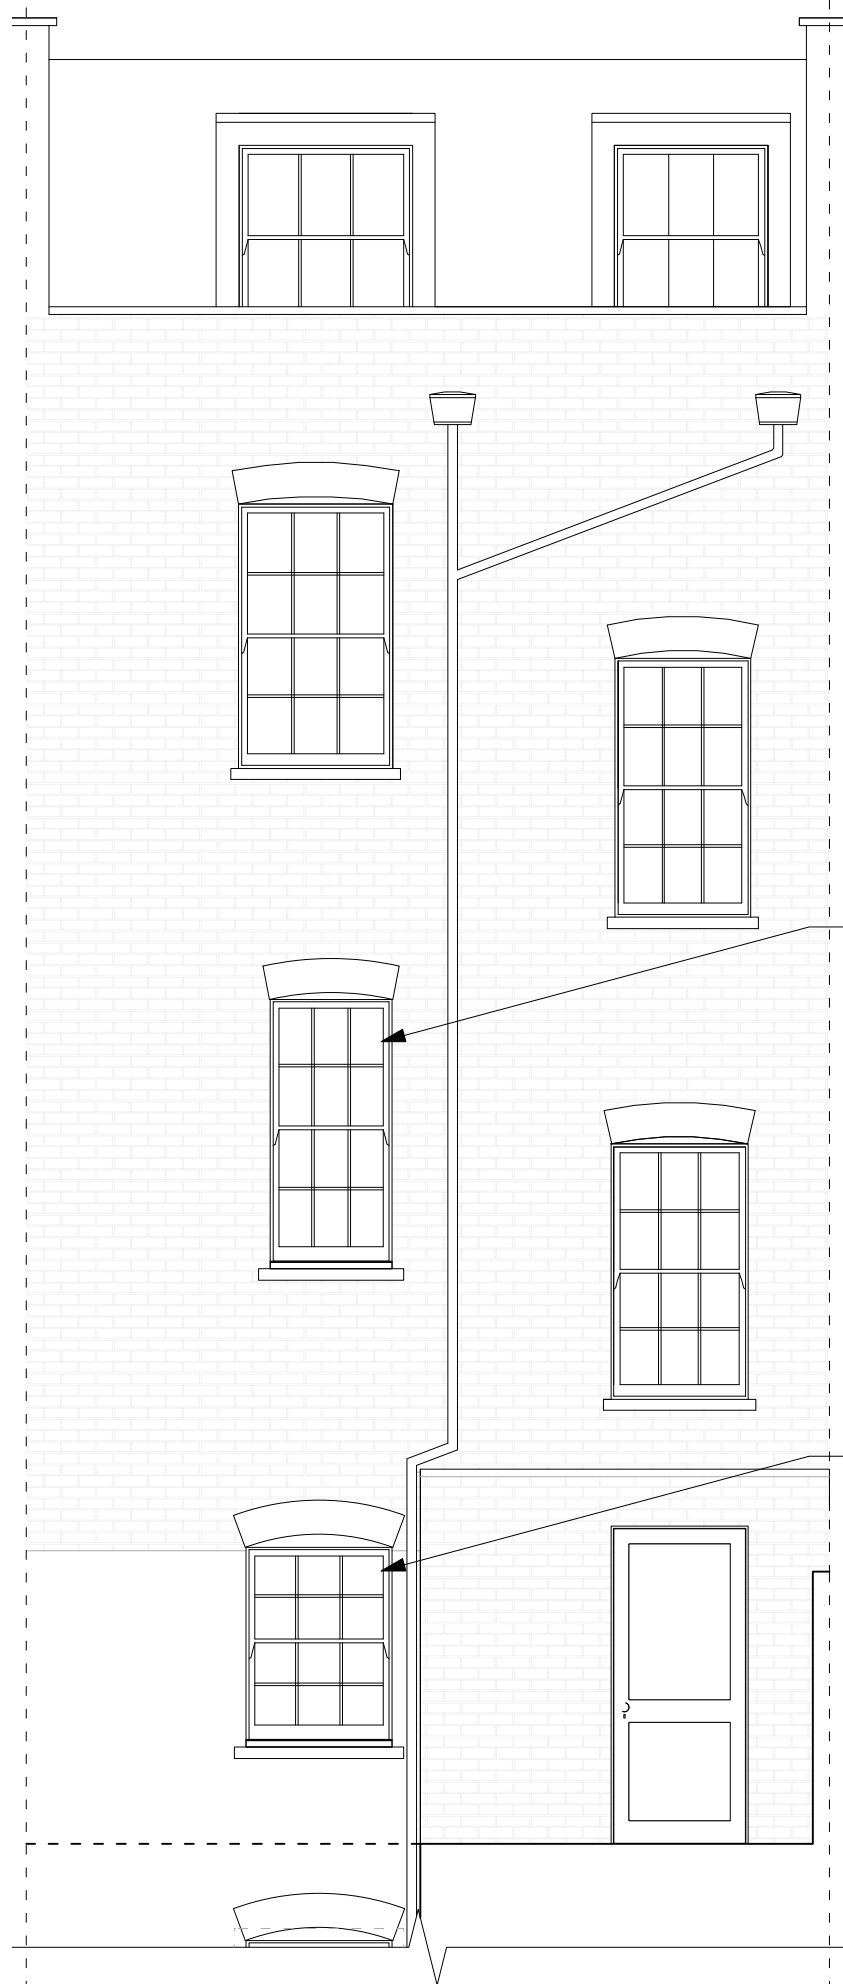

**E1** External Elevation, Rear (North)  
Scale: 1:50

WF.01  
- non-original window to be replaced

WG.01  
- non-original window to be replaced


Unless otherwise noted, all dimensions are given in millimetres. Dimensions shall govern and must be checked on site. Do not scale off paper or digital drawings. Any conflicts, errors or missing information shall be brought to the attention of the document originator before progressing further. If in doubt, ask. All existing construction and any proposed interfaces are to be verified on site prior to construction. This drawing shall be read in conjunction with all associated project information & that of other consultants. Final design and construction are subject to detailed measured survey, statutory approvals and contractors/suppliers' requirements. All products and materials to be installed strictly in accordance with manufacturer's written instructions. This document and its design content is protected by copyright.



56 Delancey Street  
Reference photograph showing existing condition (April 2022)



WF.01  
Reference photographs of existing condition (April 2022)

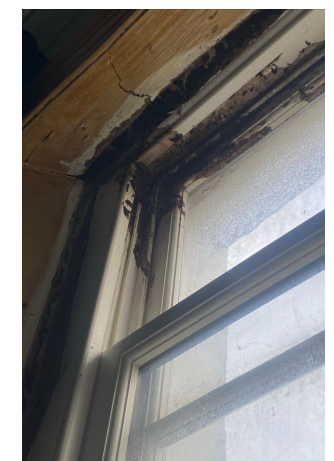

WG.01  
Reference photographs of existing condition (April 2022)

project #	drawing #	revision #	issue date
<b>GR002</b>	<b>02-000</b>	-	19/07/22
drawing	Replacement Windows Elevations (external)	scale	1:50 @ A3
	Existing	date	Jul 2022
		by	RM
project	56 Delancey Street		
	London		
	N1 7RY		