


All work to comply with current building regulations and codes of practice

Do not scale from drawings all dimensions to be checked on site before the start of any work

Proposed External Finish Materials to Match Existing External Finish Materials

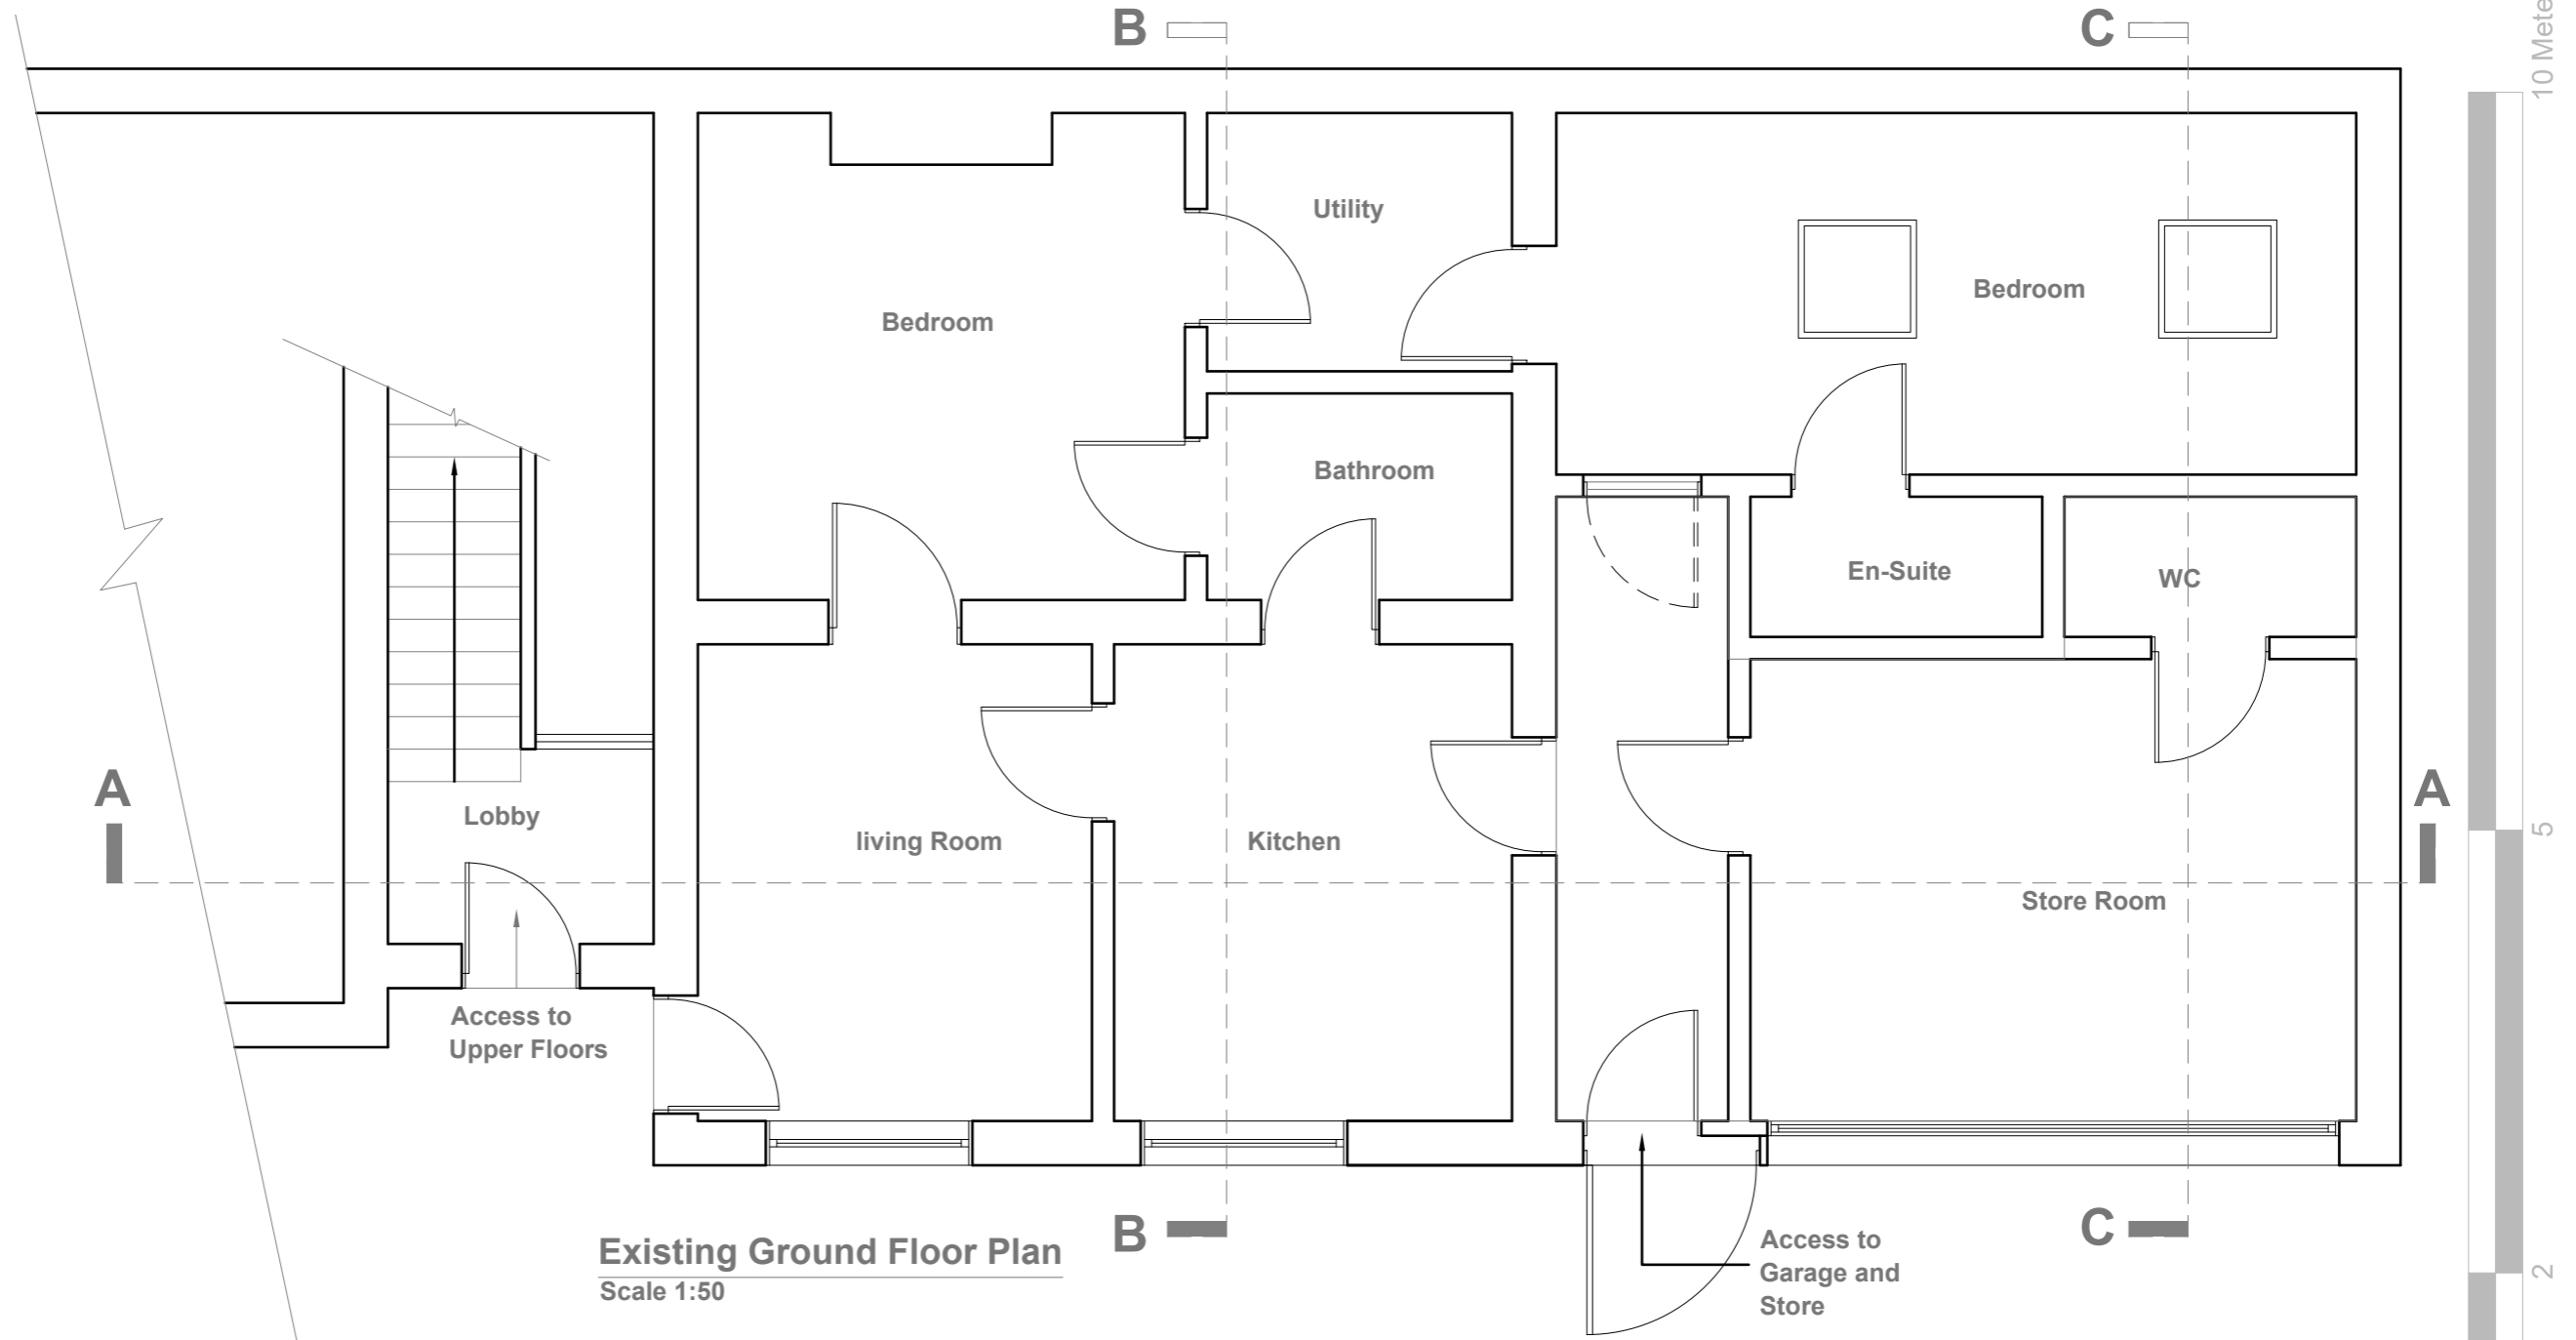


	Project:	2 Cricklewood Broadway London NW2 3HD	Title:	Existing Floor Plan & Elevation	Scale: 1:100/50 @ A3
	Date:	19/03/2018	Drawing No.:	3280 - 01/FP	
	Revision				
239 Western Road, Southall, Middx, UB2 5HS Tel: 020 8571 1369 info@multicreation.co.uk					

All work to comply with current building regulations and codes of practice

Do not scale from drawings all dimensions to be checked on site before the start of any work


Proposed External Finish Materials to Match Existing External Finish Materials

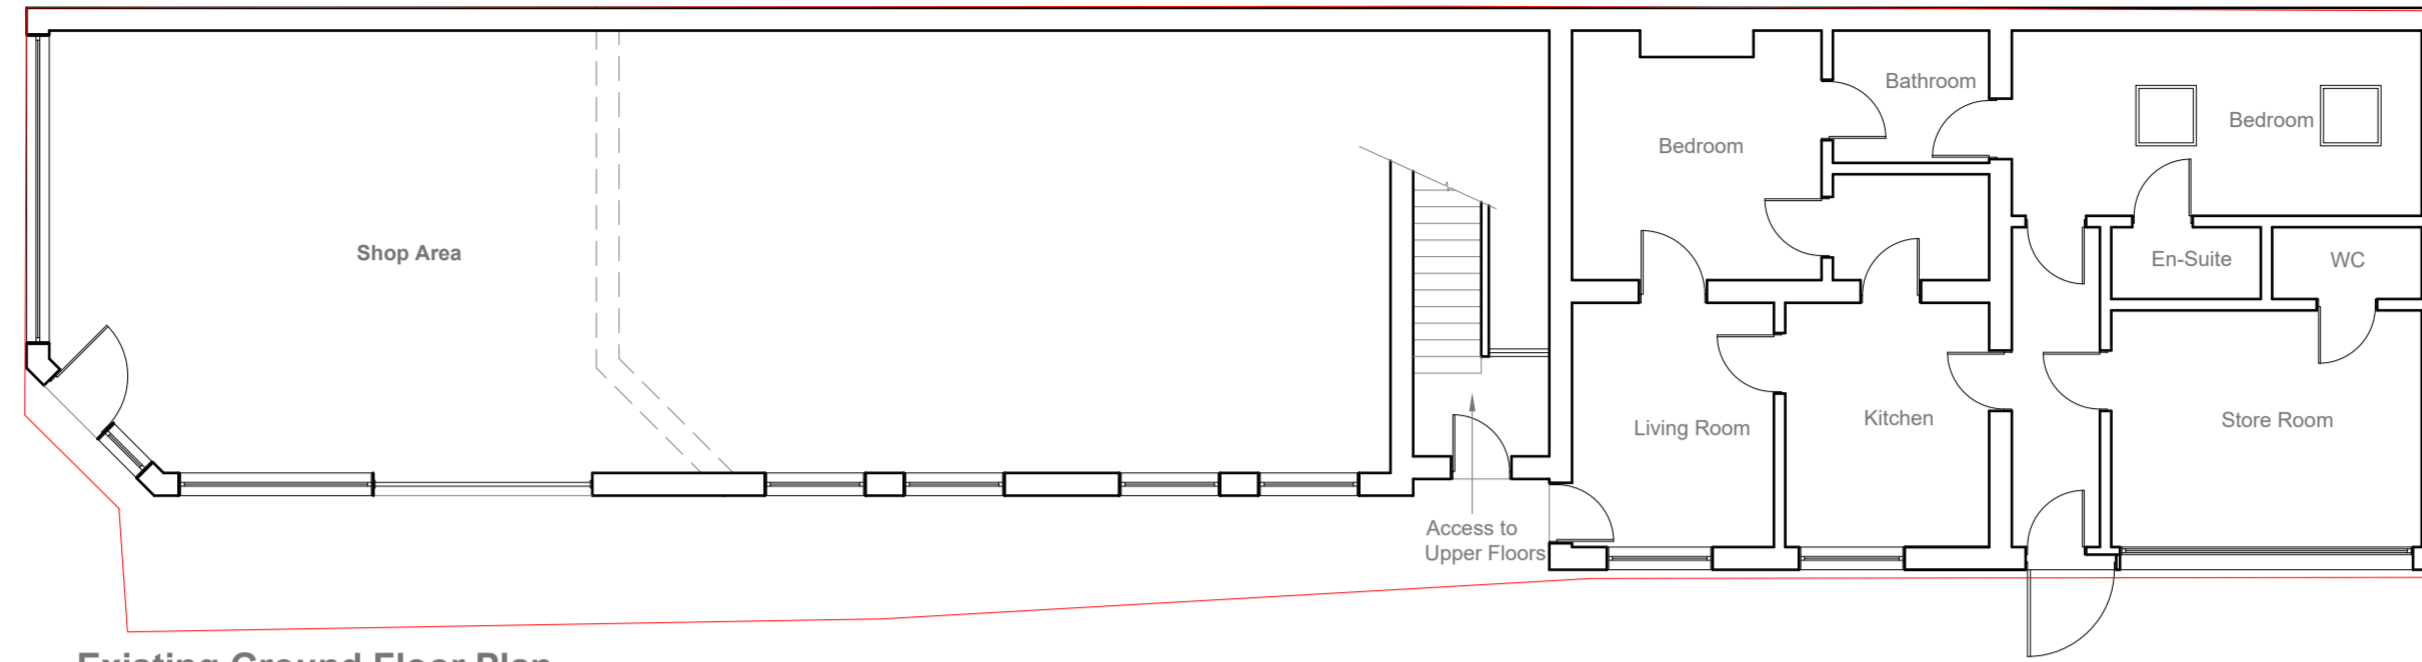


Existing Ground Floor Plan
Scale 1:100



Existing Side Elevation
Scale 1:100

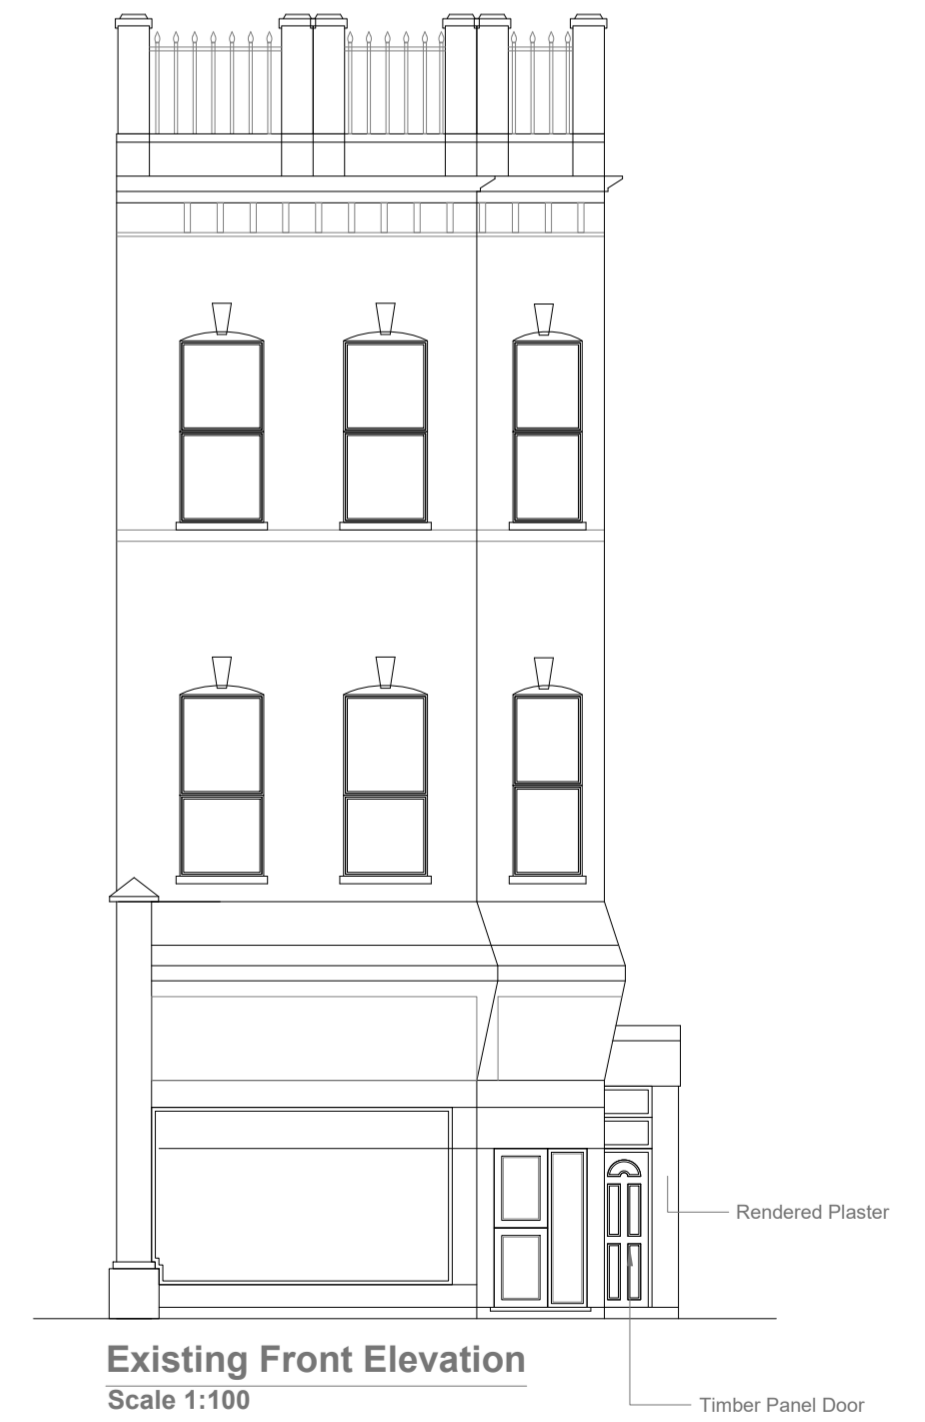

Existing Front Elevation
Scale 1:100

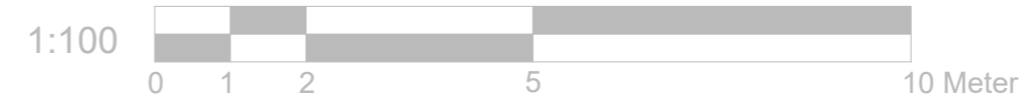

	Project: 2 Cricklewood Broadway London NW2 3HD	Title: Existing Floor Plan & Elevations	Scale: 1:100@ A2 Date: 19/03/2018 Drawing No.: 3280 - 02/FP Revision
239 Western Road, Southall, Middx, UB2 5HS Tel: 020 8571 1369 info@multicreation.co.uk			