


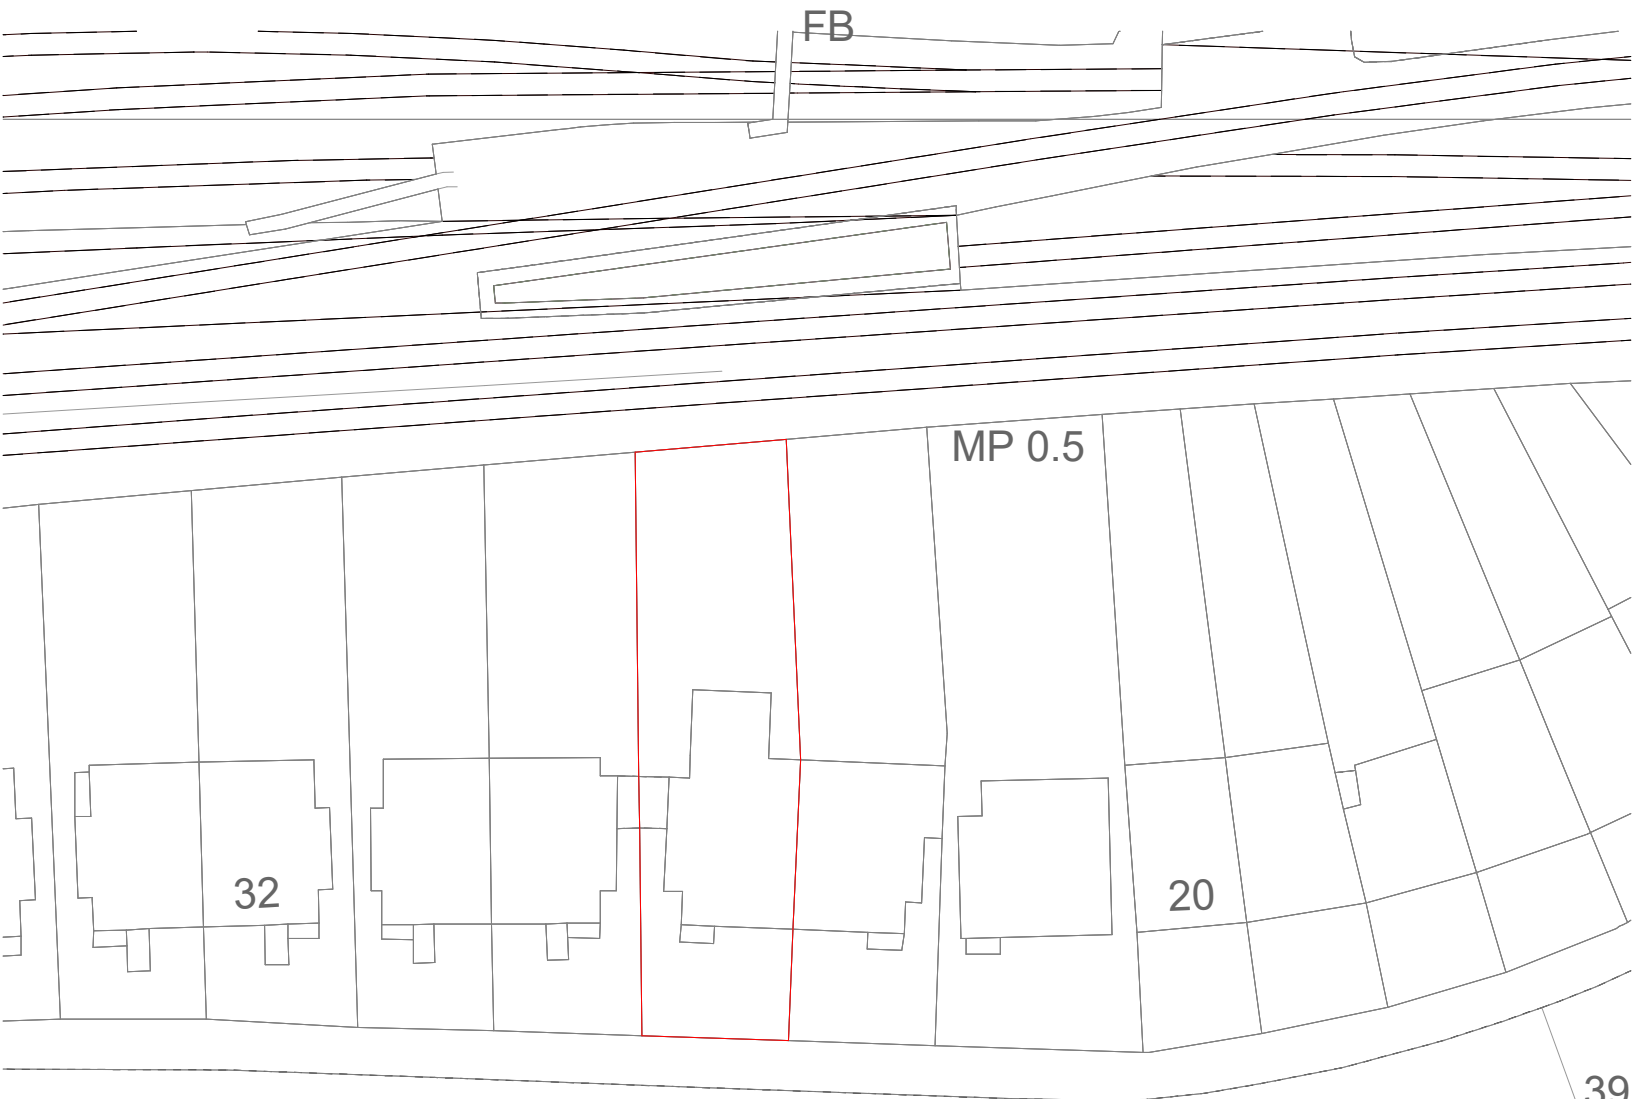

Location Plan
1 : 1250

0 10 20 30 40 50



KING HENRY'S ROAD

+ 40.8m

King Henry's Road

39.4m



Proposed site plan
1 : 500

0 5 10 15 20 25

20 m

Key

Boundary Line

Demolished

Schedule of Areas

Total Site Area	395.02 s.q.m.	
Existing Residential	199.42 s.q.m.	Existing Non-Residential 0.00 s.q.m.
Residential area lost by change of use or demolition	0.00 s.q.m.	Non Residential area lost by change of use or demolition 0.00 s.q.m.
Proposed Residential	202.42 s.q.m.	Proposed Non-Residential 0.00 s.q.m.
Net additional area	3 s.q.m.	

Rev No. Date Description

Notes:

Any inaccuracies or errors to be reported to the architect/surveyor immediately and prior to any work commencing. All dimensions to be verified on site. All work to comply with British Standards Code of practice. All external surfaces and materials to match existing. This drawing and all information provided within it is the copyright of UPP Consultants Ltd. and reproduction without prior consent is strictly forbidden.

Dwg No 026KI-A-01-001 Drawn RG

Drawing Location Plan Checked EA

Scale As indicated @ A3 Issue Date 01.08.2022


0 5m

Project Address 26 King Henry's Road, London NW3 3QR


Client Ashesh Paul Status For Planning

www.upp-planning.co.uk
info@upp-planning.co.uk
0208 202 9996
Atrium, Stables Market, Chalk
Farm Road, London, NW1 8AH



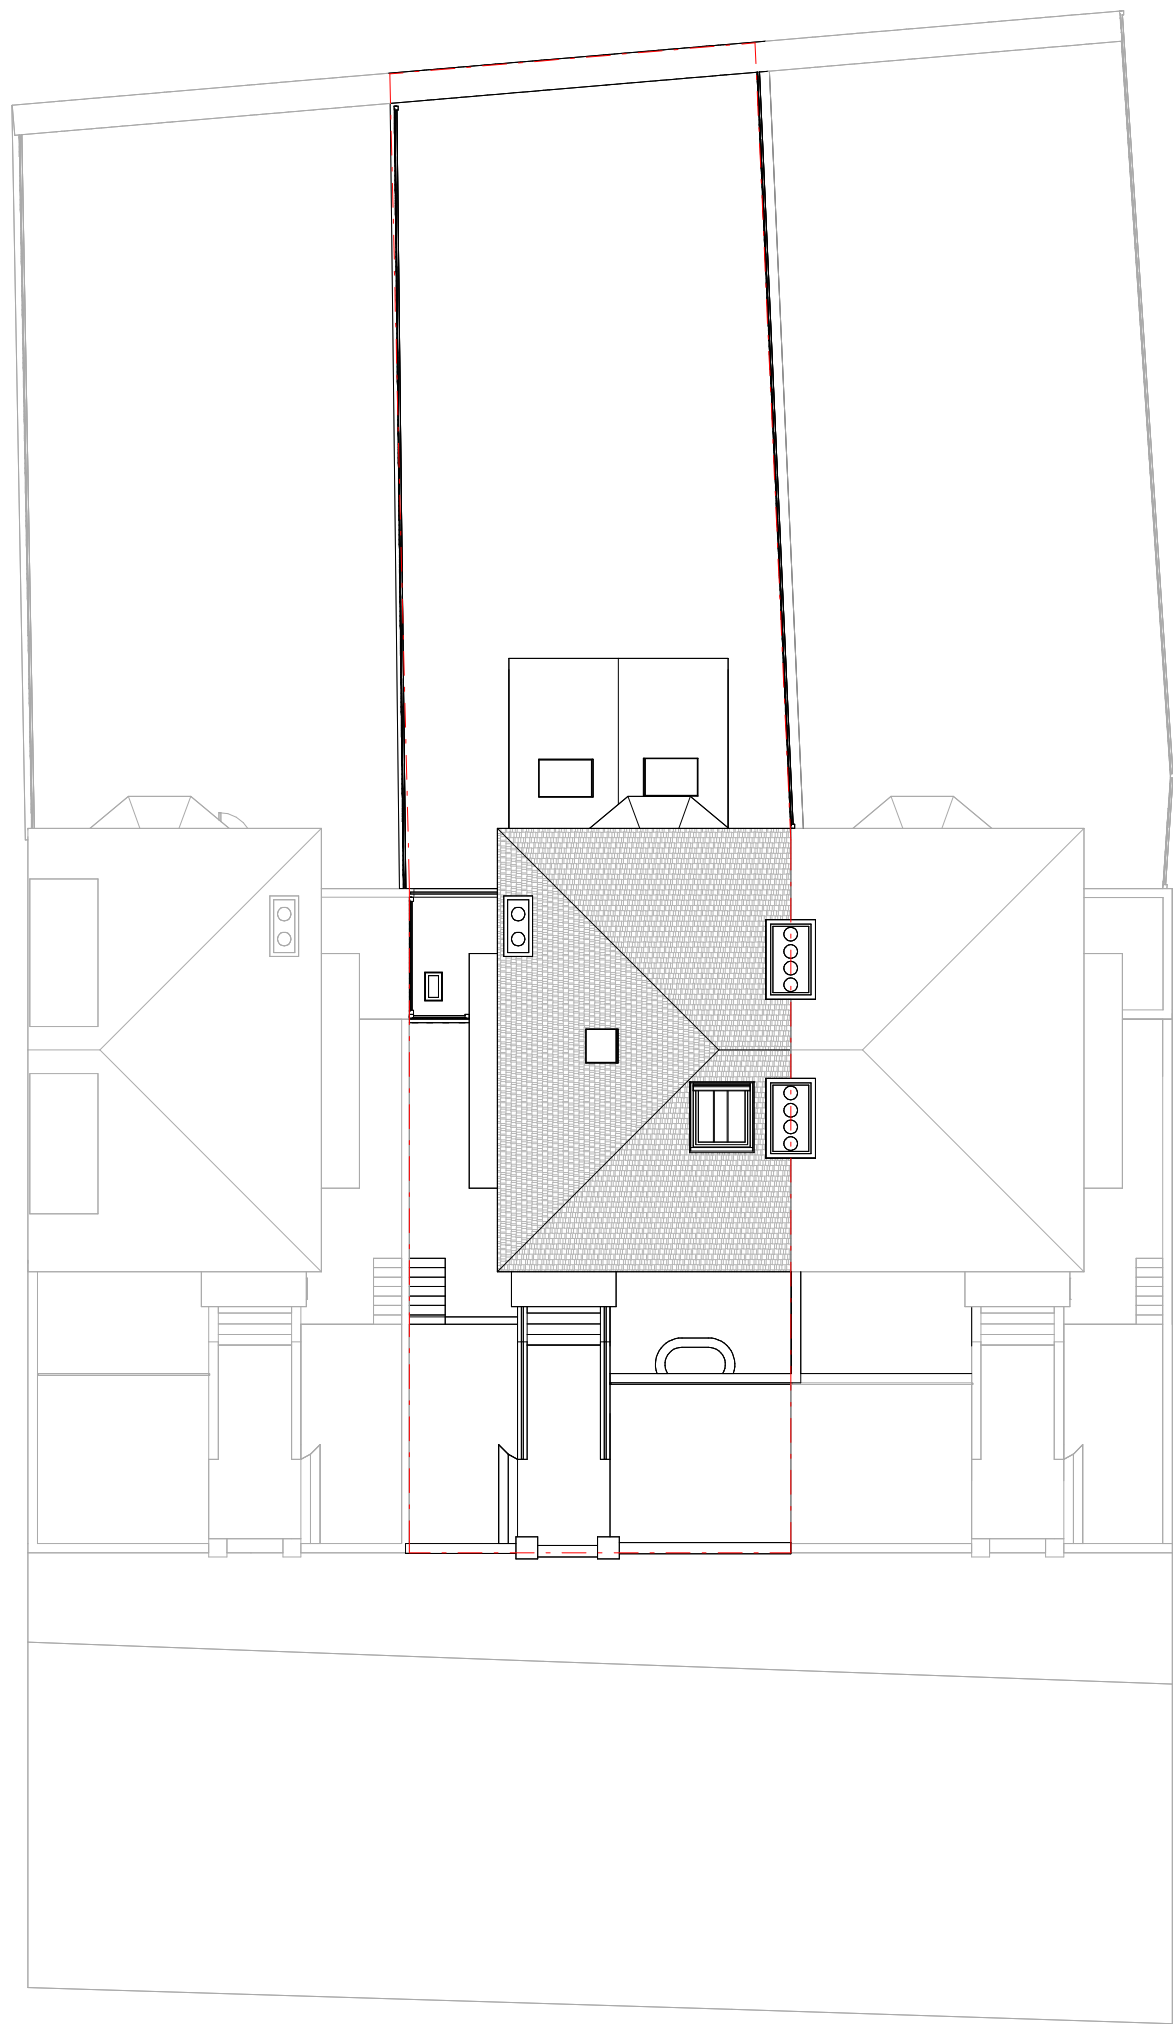

EXISTING BLOCK PLAN

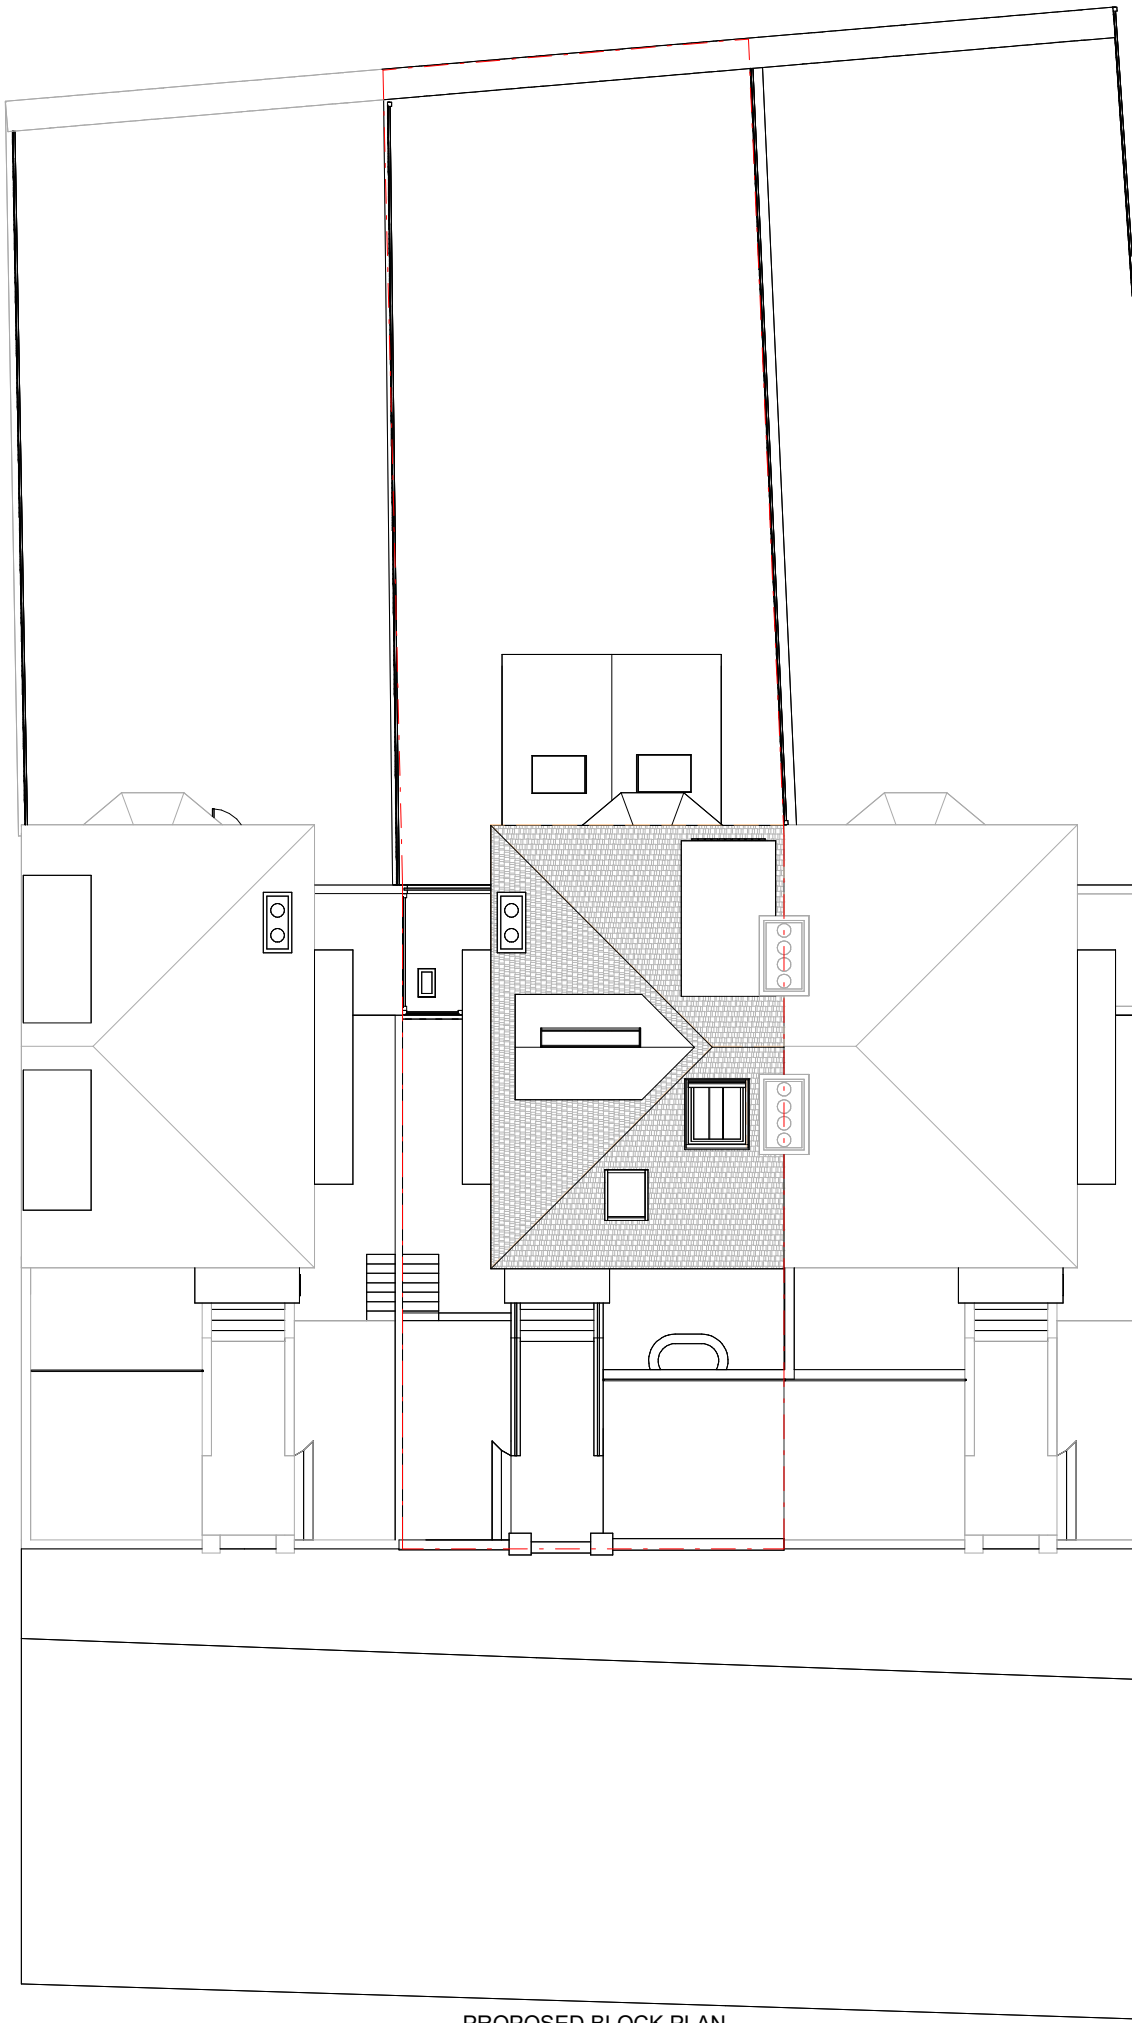

PROPOSED BLOCK PLAN

- Key
- Boundary Line
 - Demolished

Rev No.	Date	Description
---------	------	-------------


Notes:

Any inaccuracies or errors to be reported to the architect/surveyor immediately and prior to any work commencing. All dimensions to be verified on site. All work to comply with British Standards Code of practice. All external surfaces and materials to match existing. This drawing and all information provided within it is the copyright of UPP Consultants Ltd. and reproduction without prior consent is strictly forbidden.

Dwg No	Drawn
026KI-A-01-002	RG

Drawing	Checked
Block plans	EA

Scale	Issue Date
1 : 200 @ A3	01.08.2022

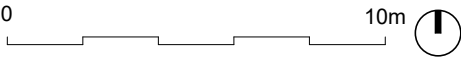


Project Address
26 King Henry's Road, London NW3 3QR

Client	Status
Ashesh Paul	For Planning

www.upp-planning.co.uk
info@upp-planning.co.uk
0208 202 9996
Atrium, Stables Market, Chalk
Farm Road, London, NW1 8AH



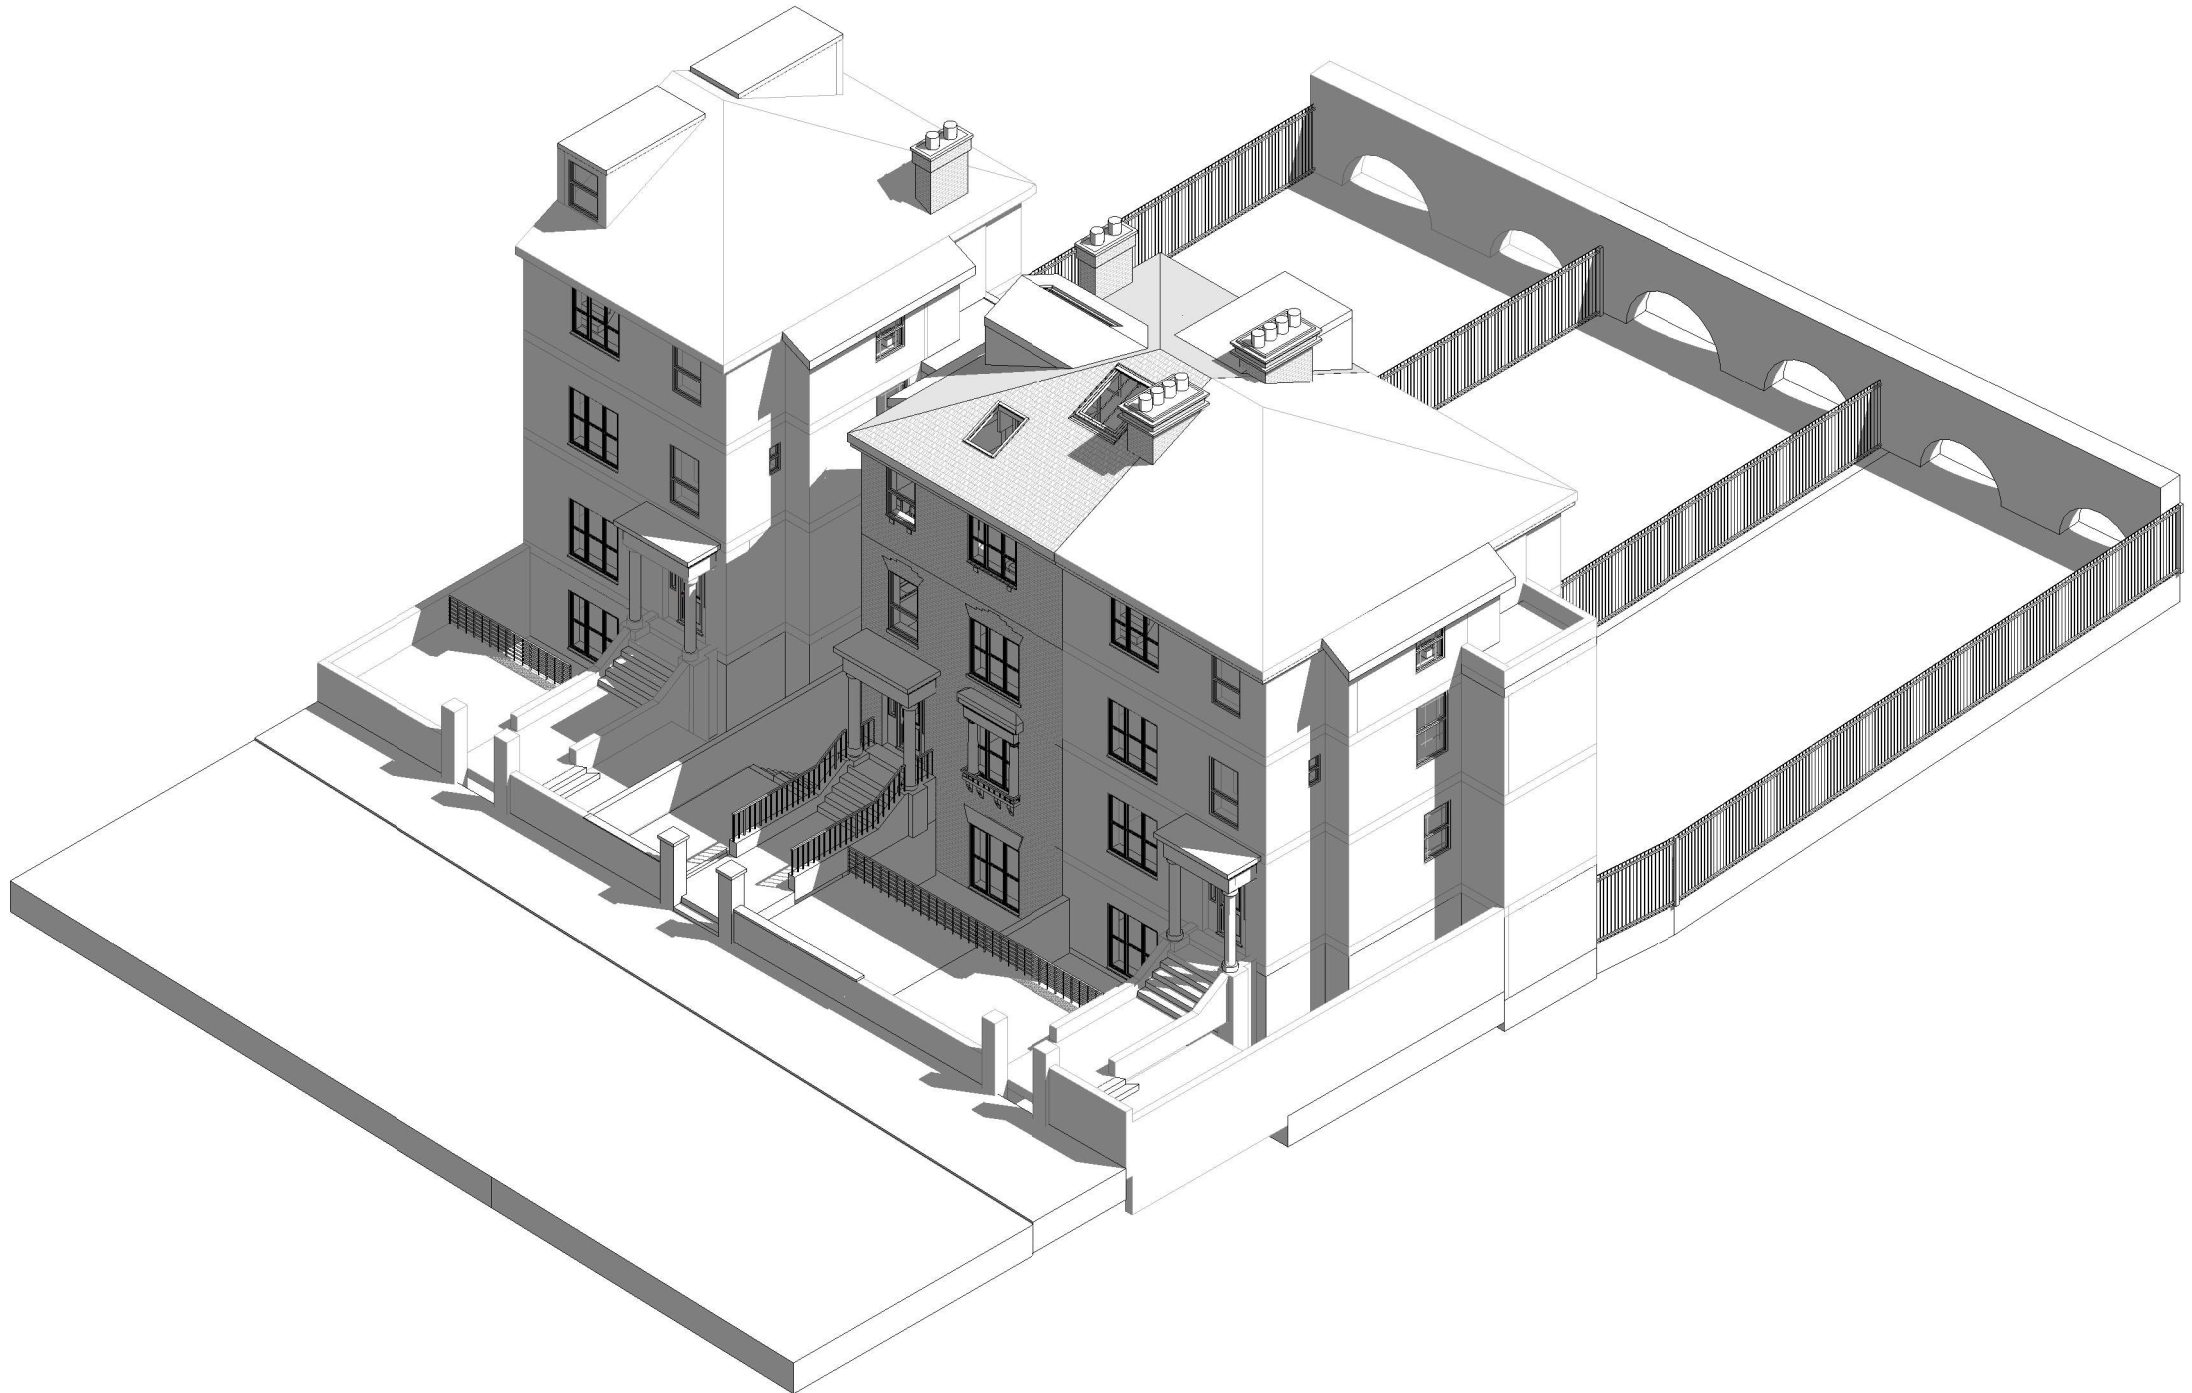

Key

- Boundary Line
- Demolished

Rev No.	Date	Description
---------	------	-------------

Notes:

Any inaccuracies or errors to be reported to the architect/surveyor immediately and prior to any work commencing. All dimensions to be verified on site. All work to comply with British Standards Code of practice. All external surfaces and materials to match existing. This drawing and all information provided within it is the copyright of UPP Consultants Ltd. and reproduction without prior consent is strictly forbidden.

Dwg No	Drawn
026KI-A-02-101	RG

Drawing	Checked
Proposed Front Visualization	EA


Scale	Issue Date
@ A3	01.08.2022

Project Address
26 King Henry's Road, London NW3 3QR

Client	Status
Asheesh Paul	For Planning

www.upp-planning.co.uk
info@upp-planning.co.uk
0208 202 9996
Atrium, Stables Market, Chalk
Farm Road, London, NW1 8AH



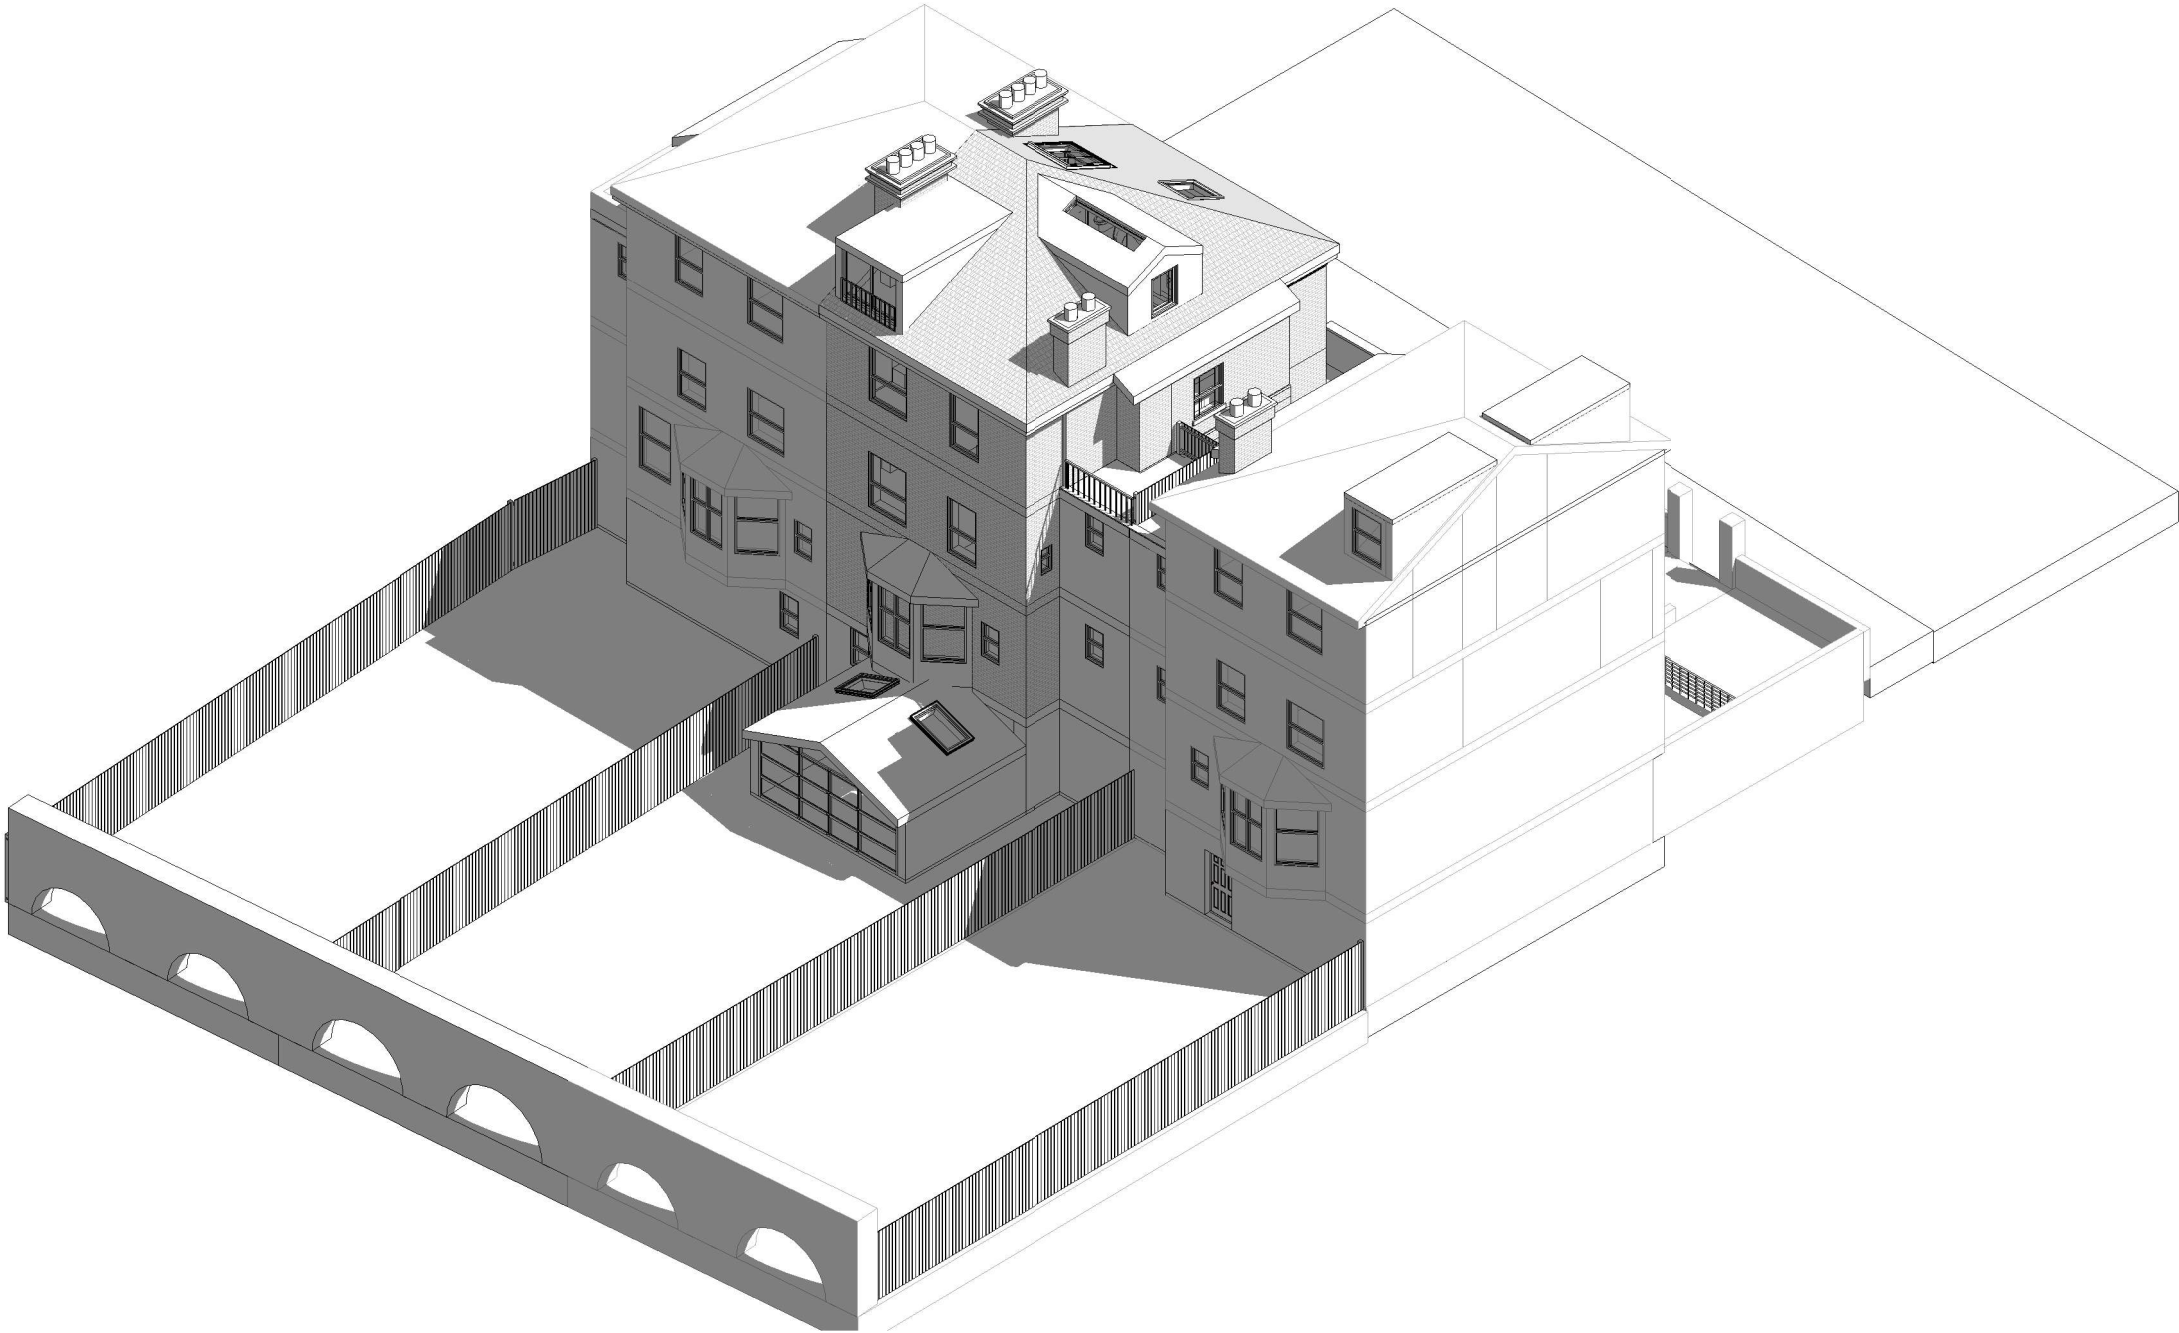

Key

Boundary Line

Demolished

Rev No.	Date	Description
---------	------	-------------

Notes:

Any inaccuracies or errors to be reported to the architect/surveyor immediately and prior to any work commencing. All dimensions to be verified on site. All work to comply with British Standards Code of practice. All external surfaces and materials to match existing. This drawing and all information provided within it is the copyright of UPP Consultants Ltd. and reproduction without prior consent is strictly forbidden.

Dwg No	Drawn
026KI-A-02-102	RG

Drawing	Checked
Proposed Rear Visualization	EA

Scale	Issue Date
@ A3	01.08.2022


Project Address

26 King Henry's Road, London NW3 3QR

Client	Status
Asheesh Paul	For Planning

www.upp-planning.co.uk
info@upp-planning.co.uk
0208 202 9996
Atrium, Stables Market, Chalk
Farm Road, London, NW1 8AH



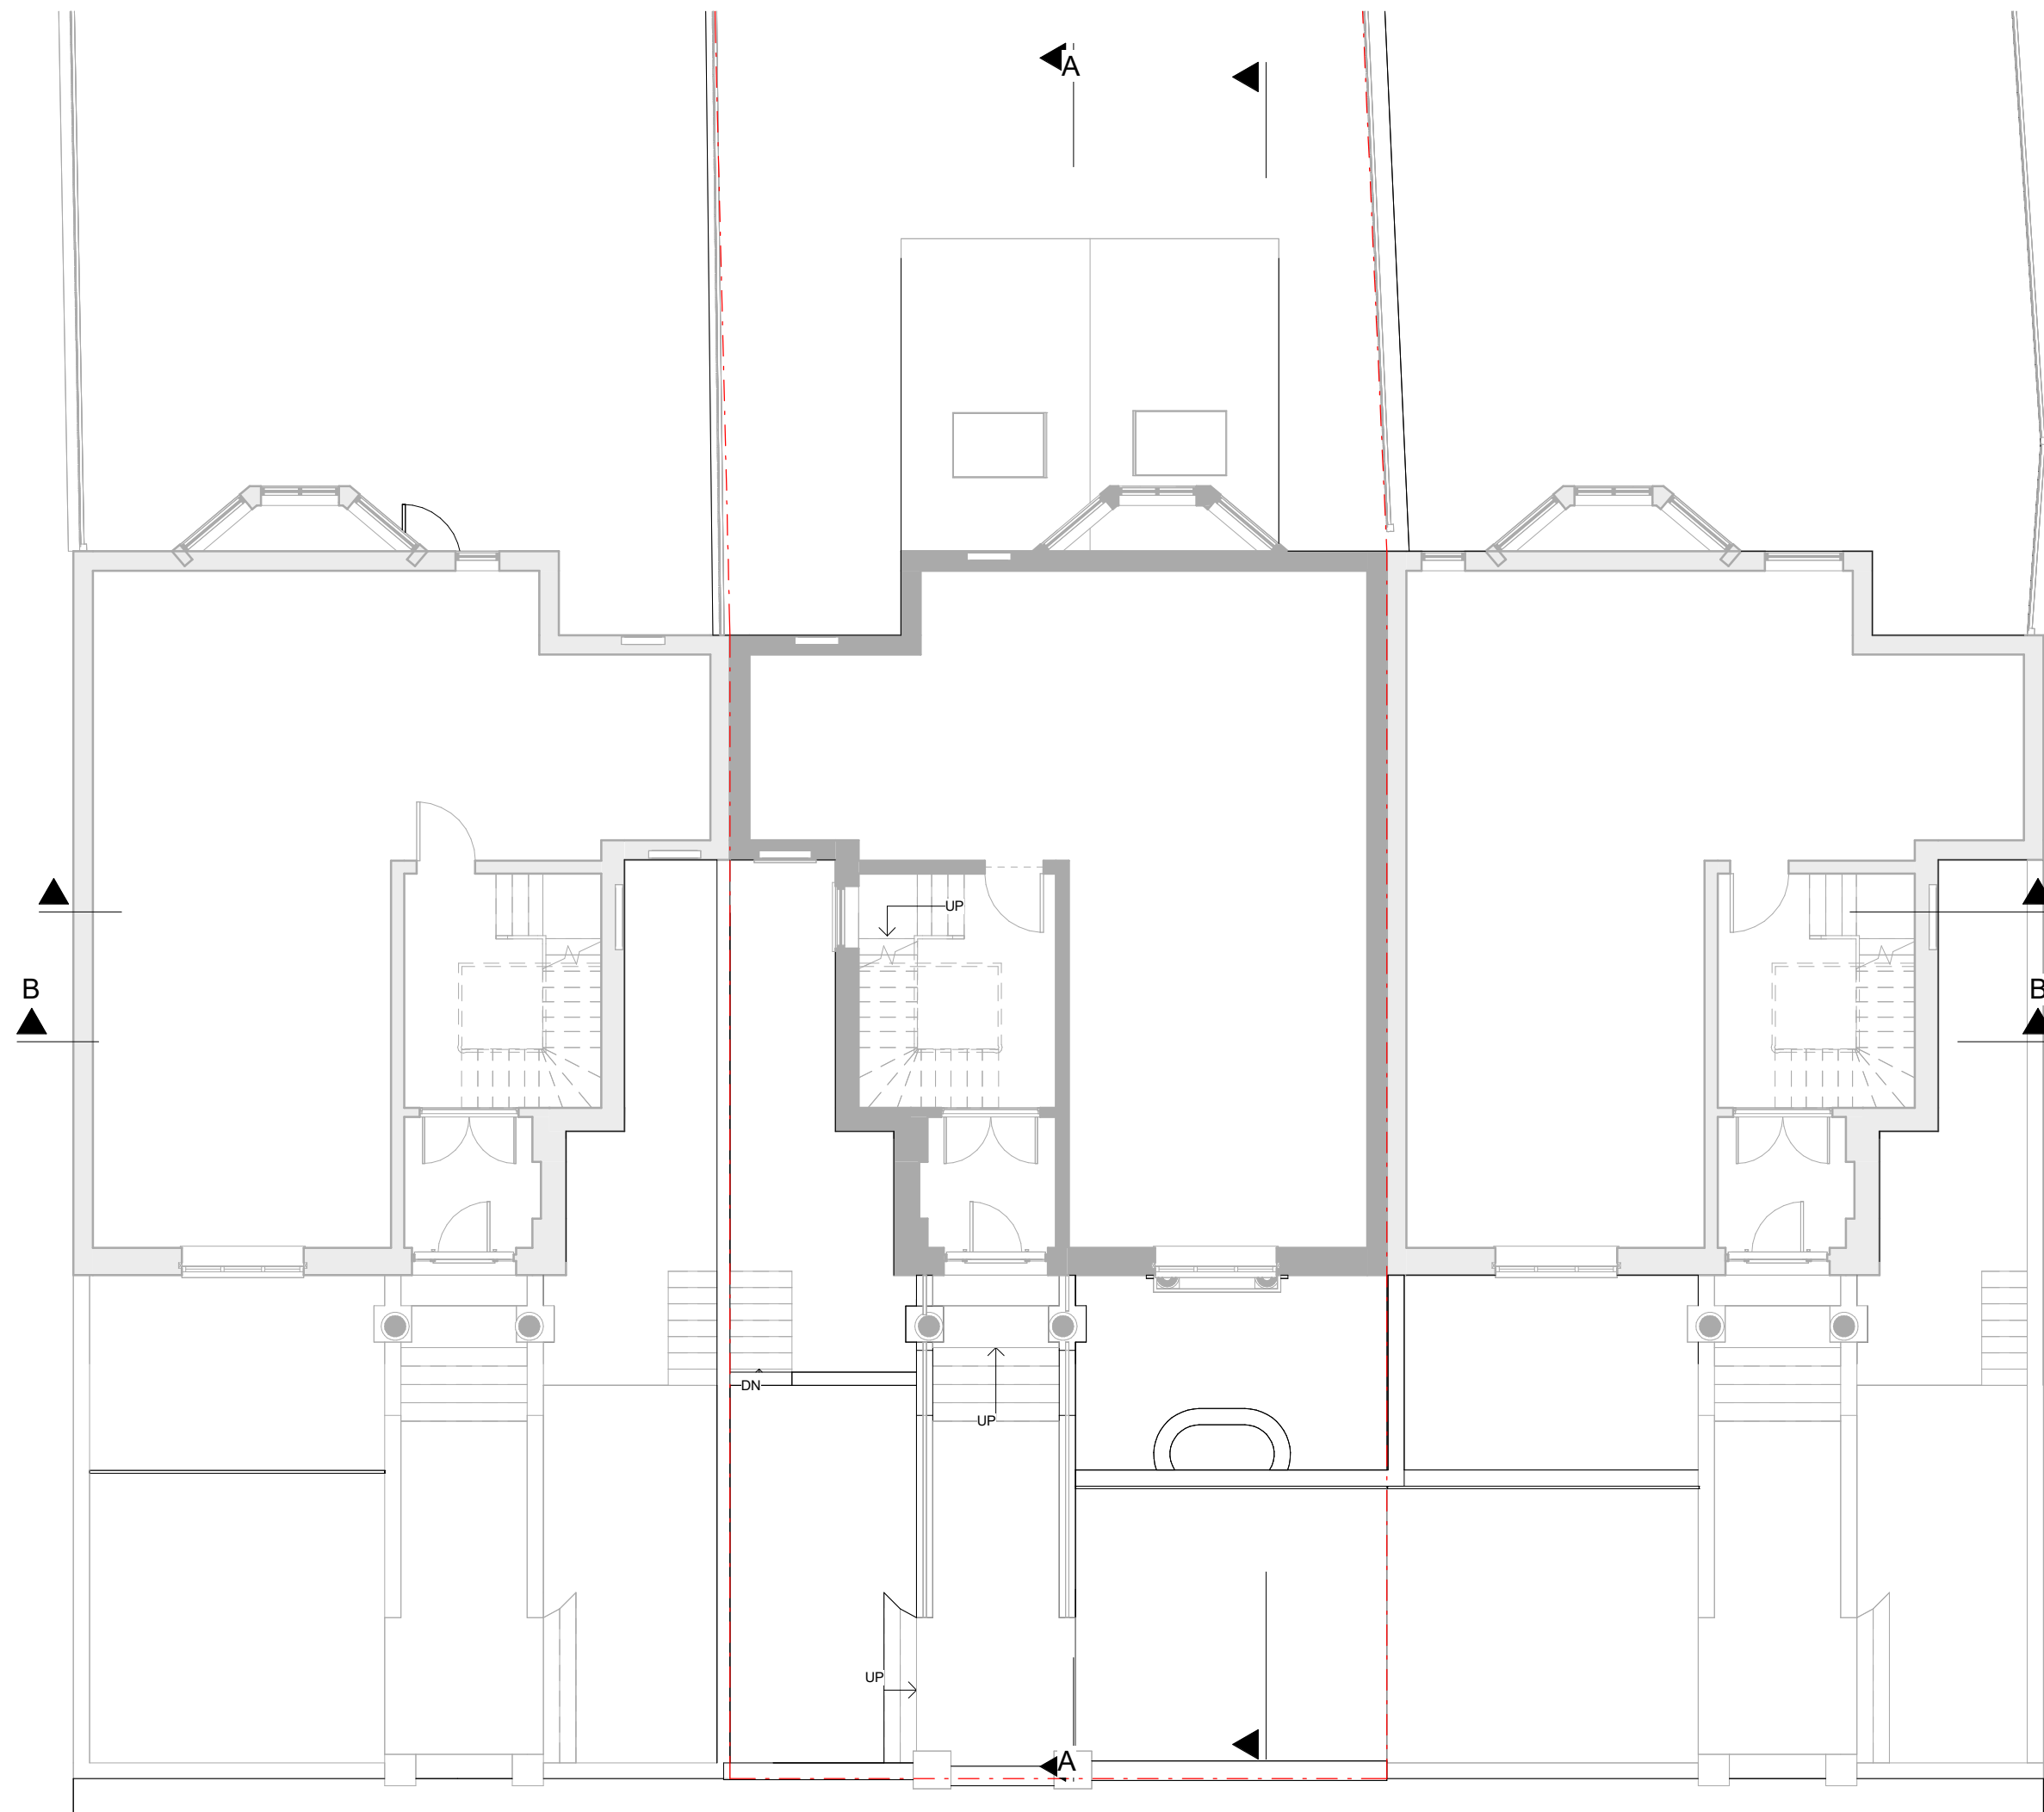

Key

Boundary Line

Demolished

Rev No.	Date	Description
---------	------	-------------

Notes:

Any inaccuracies or errors to be reported to the architect/surveyor immediately and prior to any work commencing. All dimensions to be verified on site. All work to comply with British Standards Code of practice. All external surfaces and materials to match existing. This drawing and all information provided within it is the copyright of UPP Consultants Ltd. and reproduction without prior consent is strictly forbidden.

Dwg No	026KI-A-03-101	Drawn	RG
--------	----------------	-------	----

Drawing	Proposed Ground Floor Plan	Checked	EA
---------	----------------------------	---------	----

Scale	1 : 100 @ A3	Issue Date	01.08.2022
-------	--------------	------------	------------

0 5m


Project Address

26 King Henry's Road, London NW3 3QR

Client	Asheesh Paul	Status	For Planning
--------	--------------	--------	--------------

www.upp-planning.co.uk
info@upp-planning.co.uk
0208 202 9996
Atrium, Stables Market, Chalk
Farm Road, London, NW1 8AH

UPP
ARCHITECTS +
TOWN PLANNERS

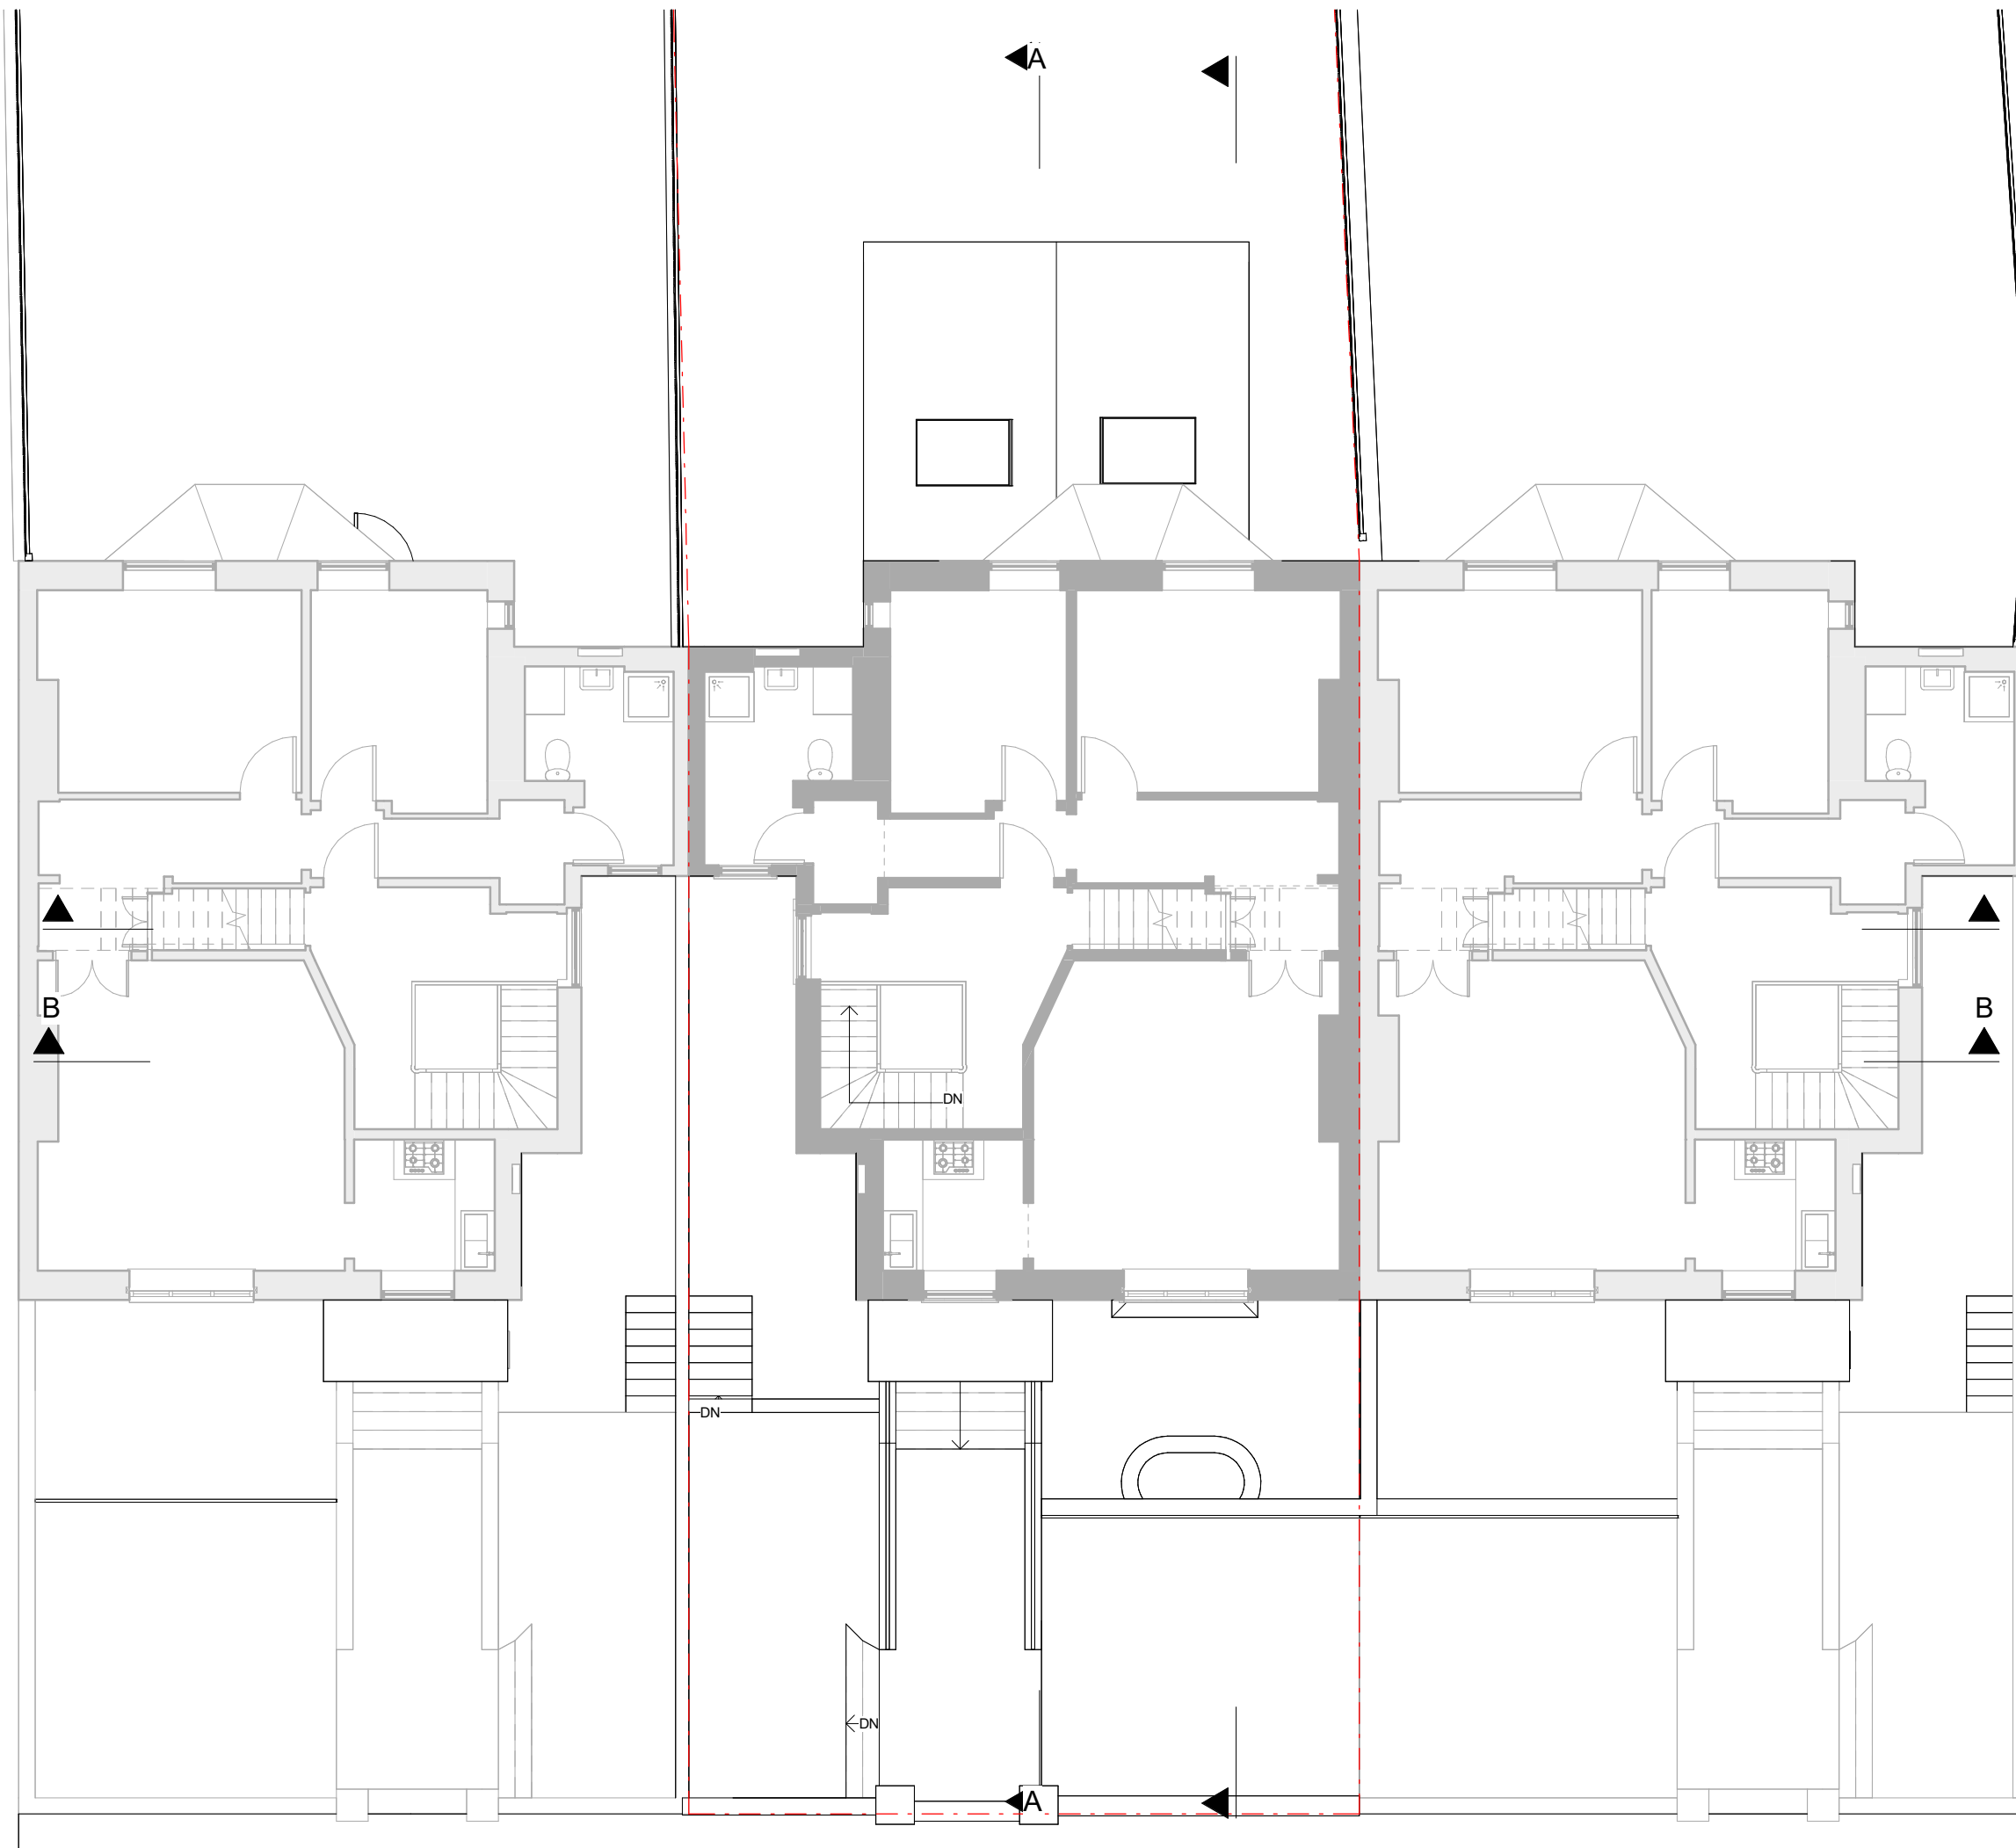

Key

Boundary Line

Demolished

Rev No.	Date	Description
---------	------	-------------

Notes:

Any inaccuracies or errors to be reported to the architect/surveyor immediately and prior to any work commencing. All dimensions to be verified on site. All work to comply with British Standards Code of practice. All external surfaces and materials to match existing. This drawing and all information provided within it is the copyright of UPP Consultants Ltd. and reproduction without prior consent is strictly forbidden.

Dwg No	Drawn
026KI-A-03-102	RG



Drawing	Checked
Proposed First Floor Plan	EA

Scale	Issue Date
1 : 100 @ A3	01.08.2022



Project Address
26 King Henry's Road, London NW3 3QR

Client	Status
Asheesh Paul	For Planning

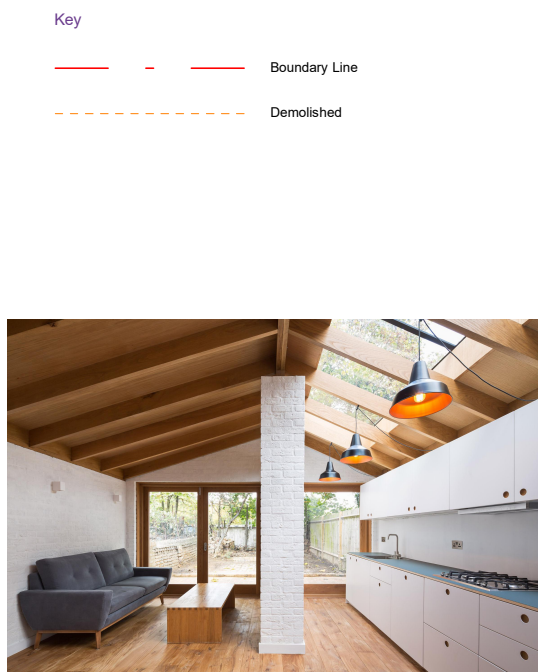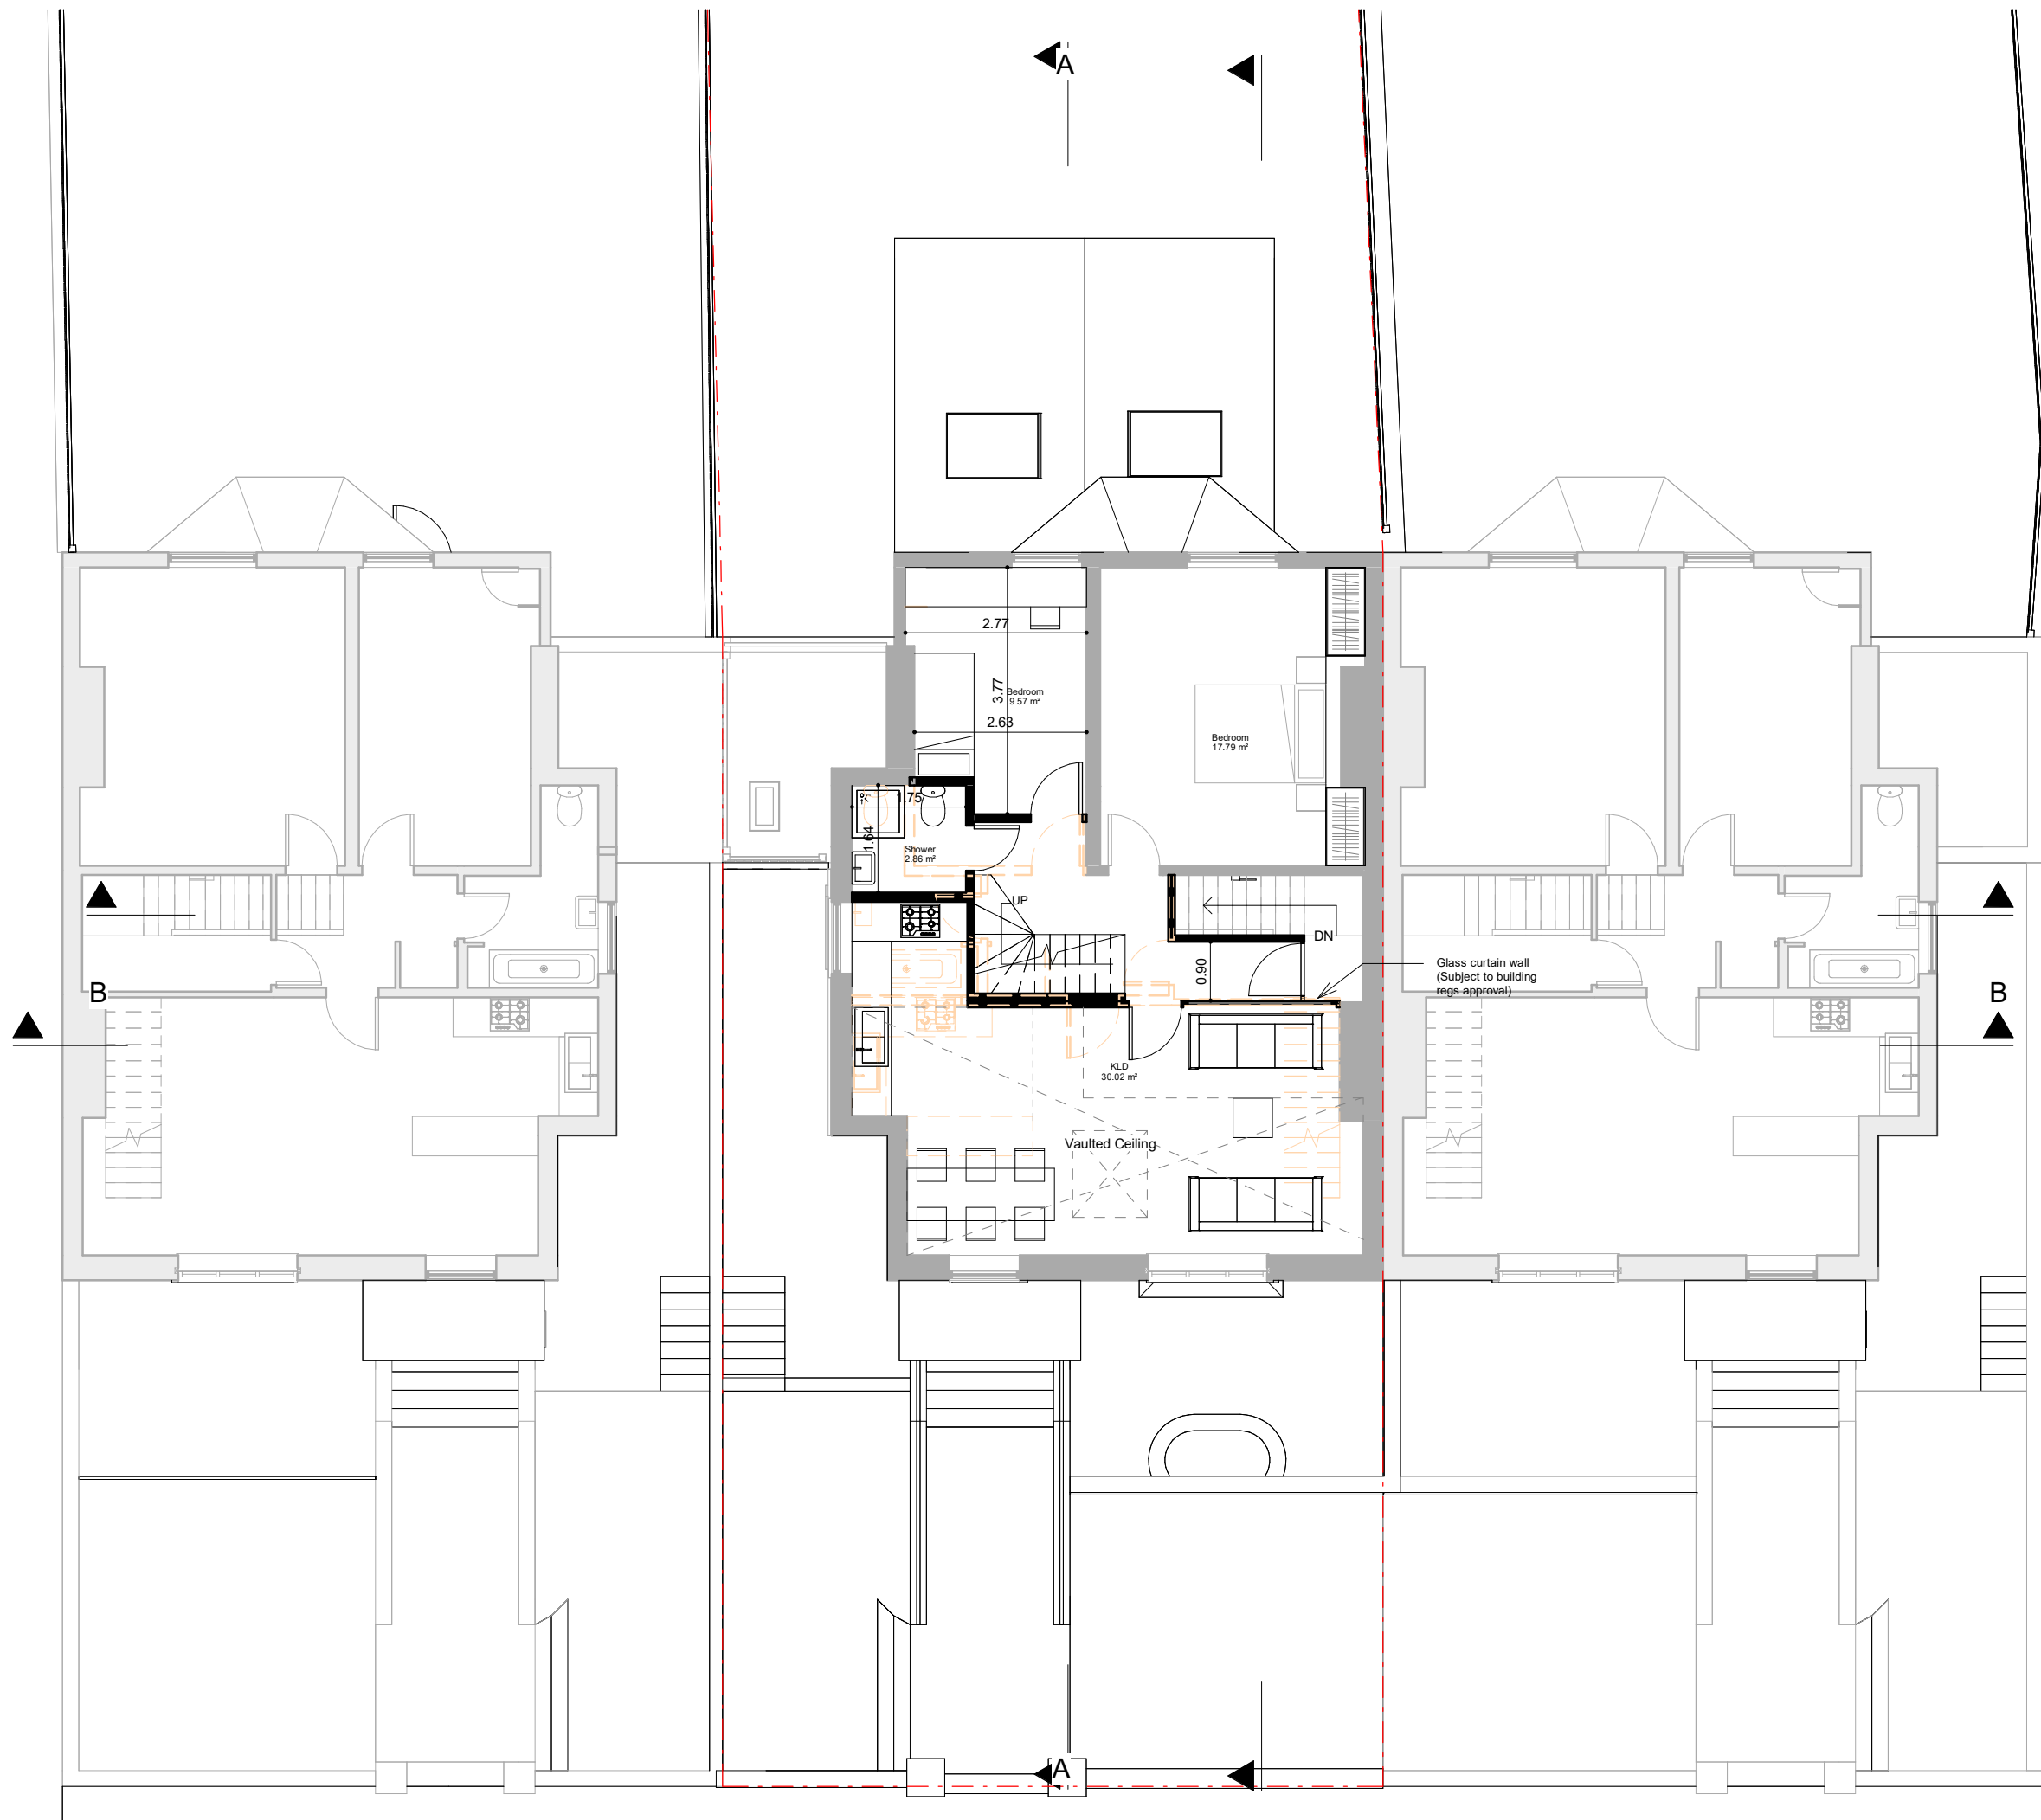

Vaulted ceiling

Rev No.	Date	Description
---------	------	-------------


Notes:

Any inaccuracies or errors to be reported to the architect/surveyor immediately and prior to any work commencing. All dimensions to be verified on site. All work to comply with British Standards Code of practice. All external surfaces and materials to match existing. This drawing and all information provided within it is the copyright of UPP Consultants Ltd. and reproduction without prior consent is strictly forbidden.

Dwg No	Drawn
026KI-A-03-103	RG

Drawing	Checked
Proposed Second Floor Plan	EA

Scale	Issue Date
1 : 100 @ A3	01.08.2022

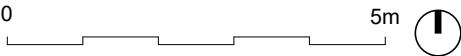


Project Address
26 King Henry's Road, London NW3 3QR

Client	Status
Asheesh Paul	For Planning

www.upp-planning.co.uk
info@upp-planning.co.uk
0208 202 9996
Atrium, Stables Market, Chalk
Farm Road, London, NW1 8AH



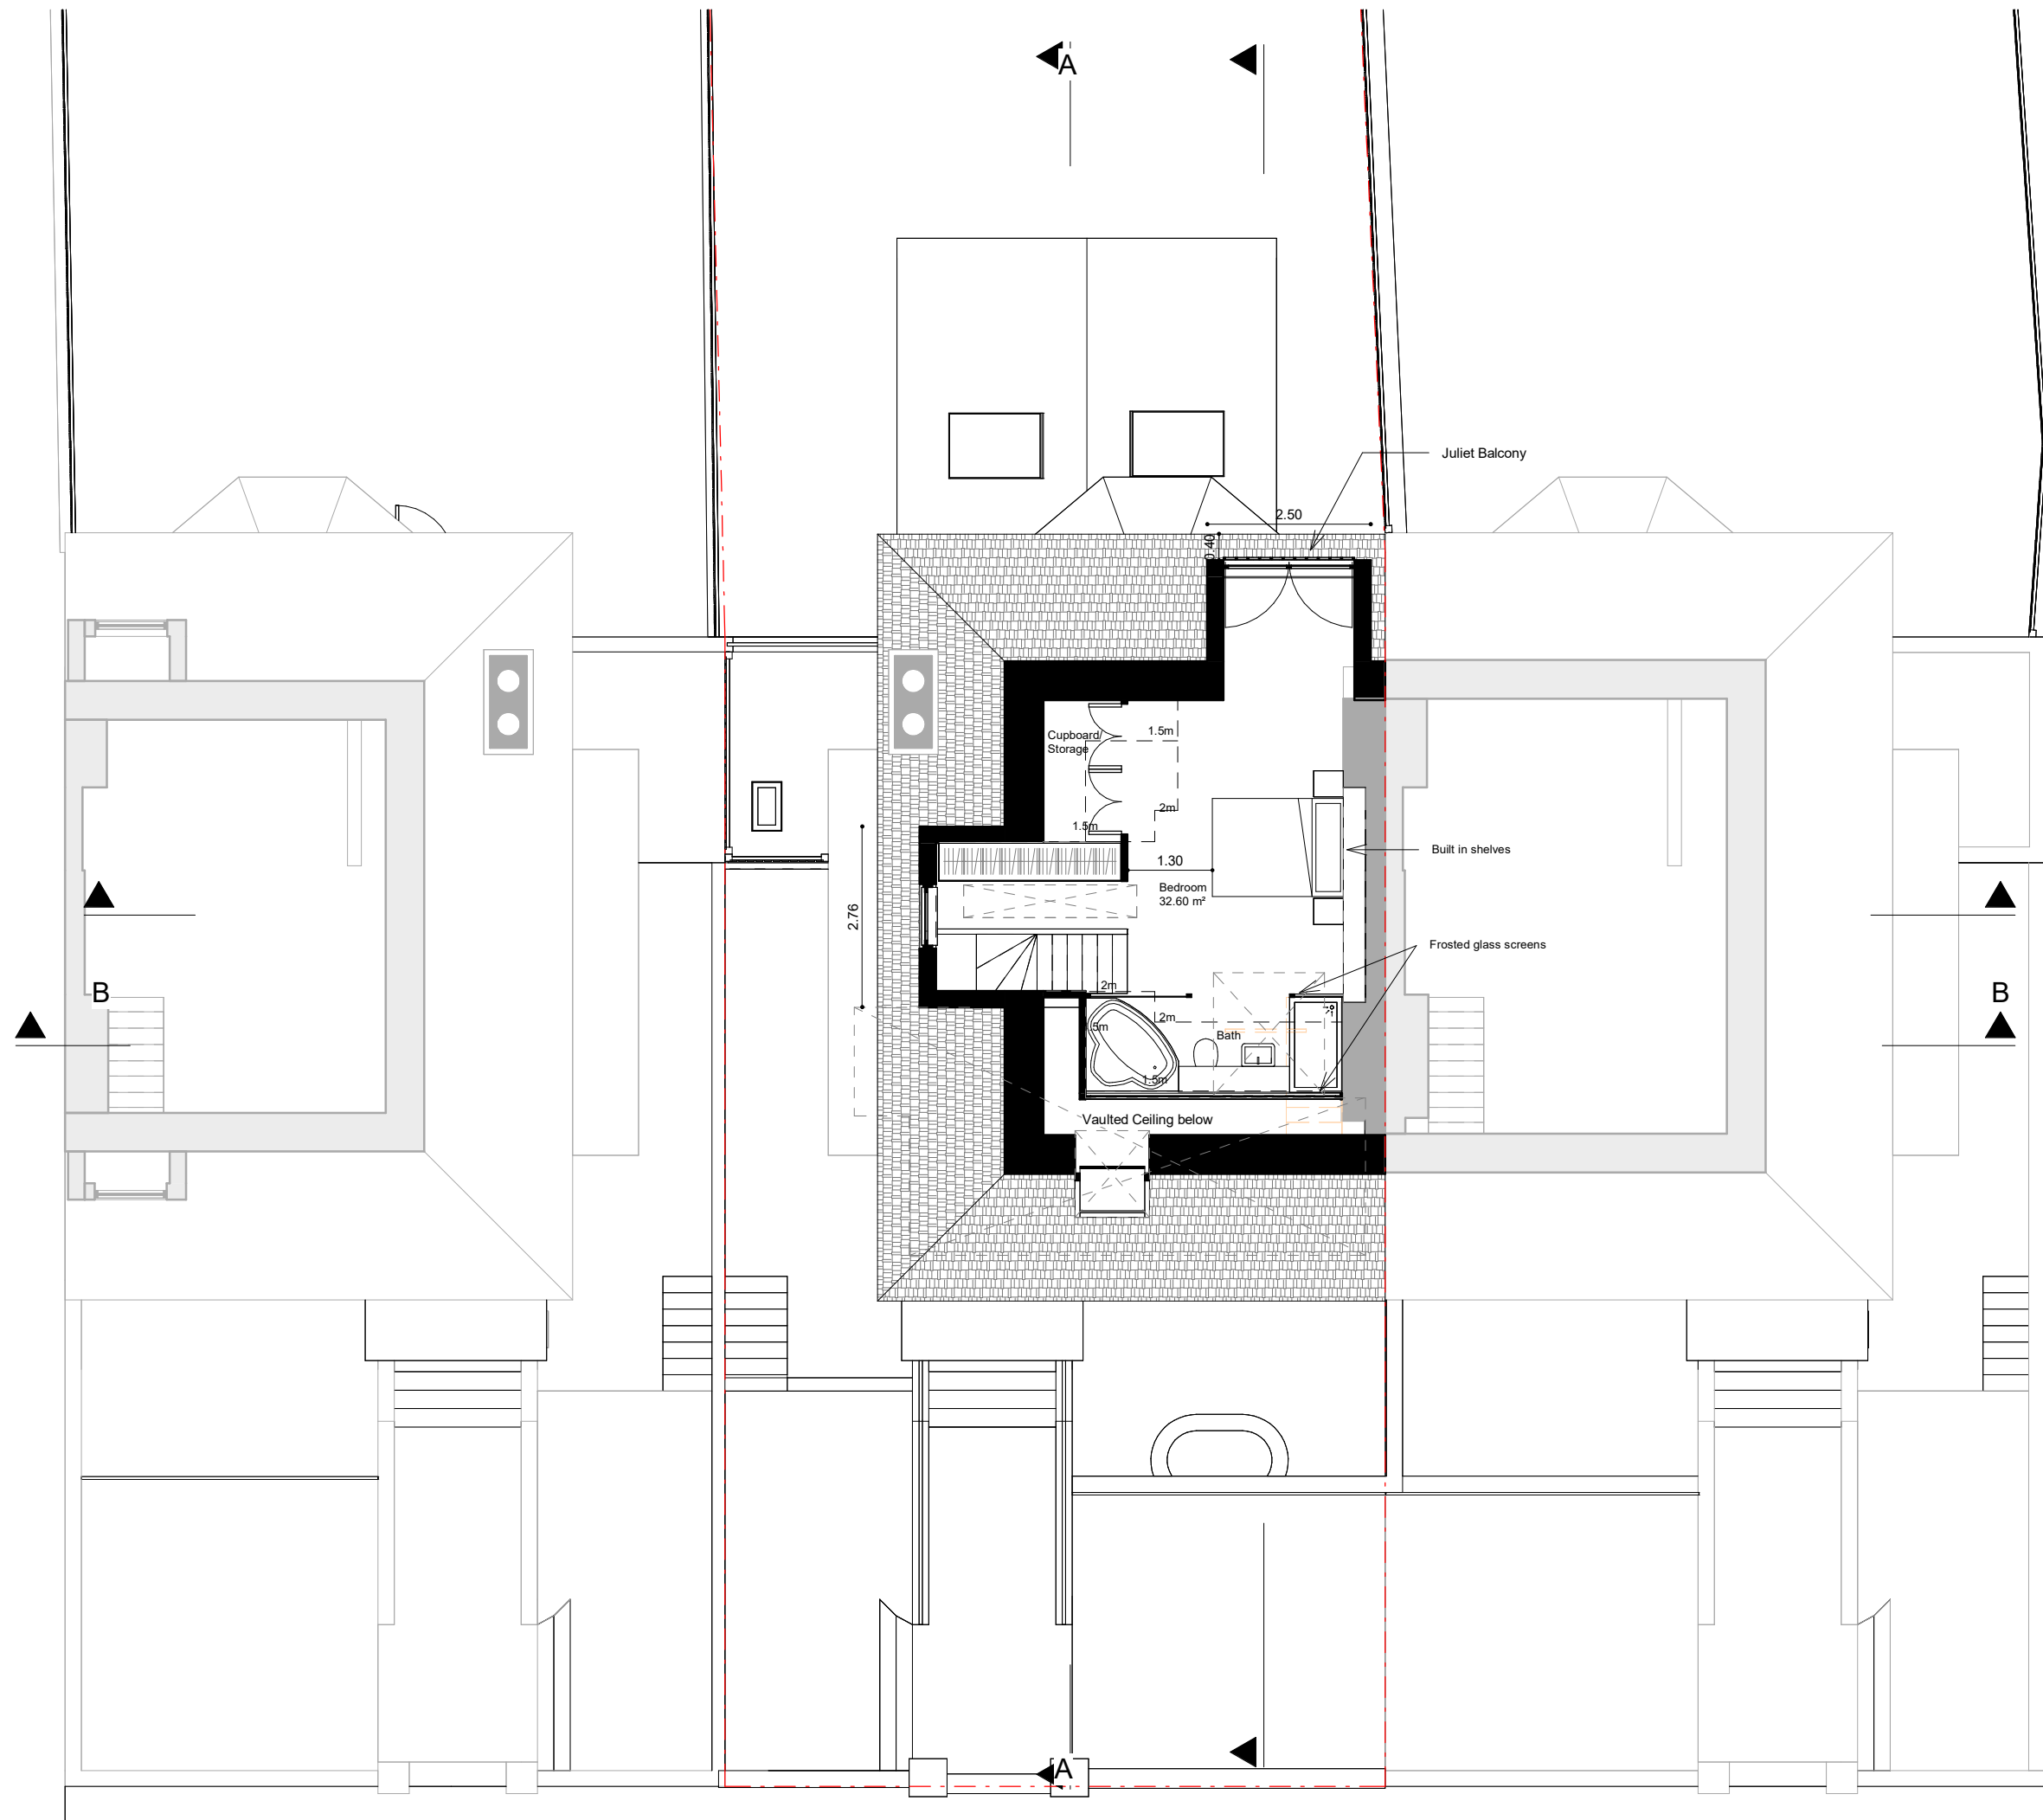

- Key
- Boundary Line
 - Demolished



Built in shelves

Rev No.	Date	Description
---------	------	-------------

Notes:

Any inaccuracies or errors to be reported to the architect/surveyor immediately and prior to any work commencing. All dimensions to be verified on site. All work to comply with British Standards Code of practice. All external surfaces and materials to match existing. This drawing and all information provided within it is the copyright of UPP Consultants Ltd. and reproduction without prior consent is strictly forbidden.

Dwg No	Drawn
026KI-A-03-104	RG

Drawing	Checked
Proposed Third Floor Plan	EA

Scale	Issue Date
1 : 100 @ A3	01.08.2022




Project Address
26 King Henry's Road, London NW3 3QR

Client	Status
Asheesh Paul	For Planning

www.upp-planning.co.uk
info@upp-planning.co.uk
0208 202 9996
Atrium, Stables Market, Chalk
Farm Road, London, NW1 8AH



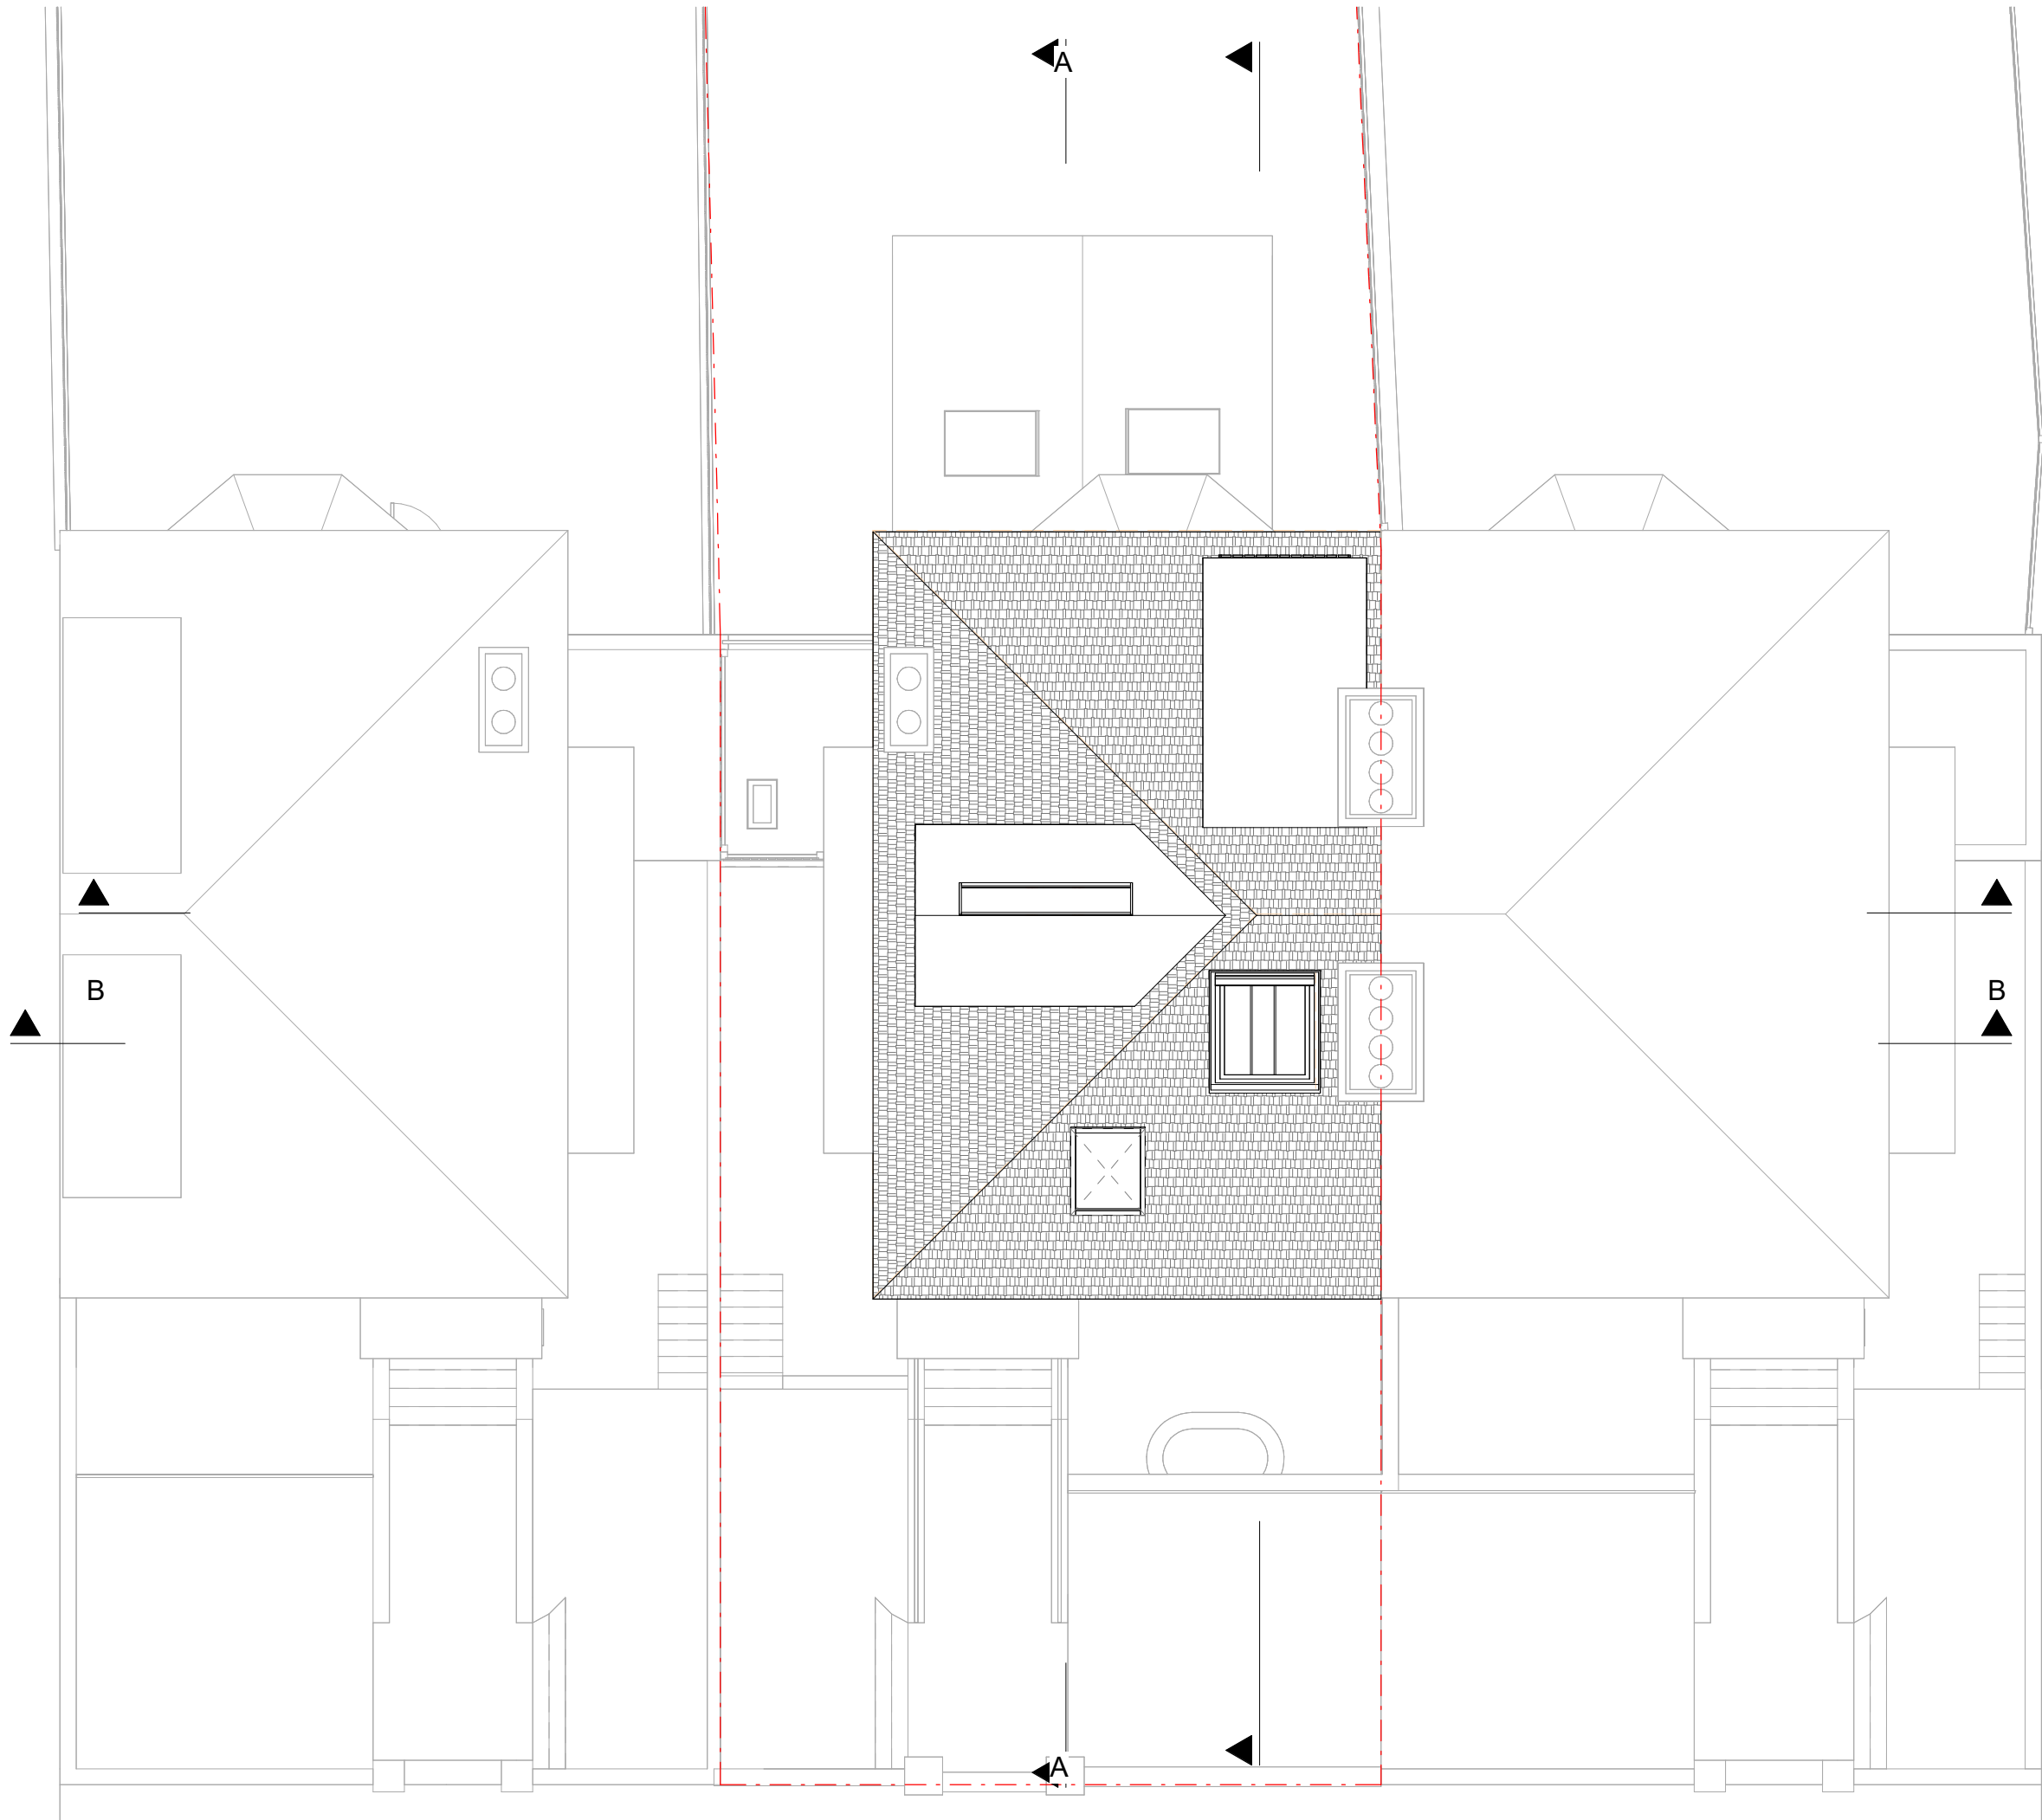

Key

Boundary Line

Demolished

Rev No.	Date	Description
---------	------	-------------

Notes:

Any inaccuracies or errors to be reported to the architect/surveyor immediately and prior to any work commencing. All dimensions to be verified on site. All work to comply with British Standards Code of practice. All external surfaces and materials to match existing. This drawing and all information provided within it is the copyright of UPP Consultants Ltd. and reproduction without prior consent is strictly forbidden.

Dwg No	Drawn
026KI-A-03-106	RG

Drawing	Checked
Proposed Roof Plan	EA

Scale	Issue Date
1 : 100 @ A3	01.08.2022



Project Address
26 King Henry's Road, London NW3 3QR

Client	Status
Asheesh Paul	For Planning



Key

Boundary Line

Demolished

Rev No.	Date	Description
---------	------	-------------

Notes:

Any inaccuracies or errors to be reported to the architect/surveyor immediately and prior to any work commencing. All dimensions to be verified on site. All work to comply with British Standards Code of practice. All external surfaces and materials to match existing. This drawing and all information provided within it is the copyright of UPP Consultants Ltd. and reproduction without prior consent is strictly forbidden.

Dwg No	Drawn
026KI-A-05-101	RG

Drawing	Checked
Proposed Section A-A'	EA

Scale	Issue Date
1 : 100 @ A3	01.08.2022




Project Address

26 King Henry's Road, London NW3 3QR

Client	Status
Asheesh Paul	For Planning

www.upp-planning.co.uk
info@upp-planning.co.uk
0208 202 9996
Atrium, Stables Market, Chalk
Farm Road, London, NW1 8AH



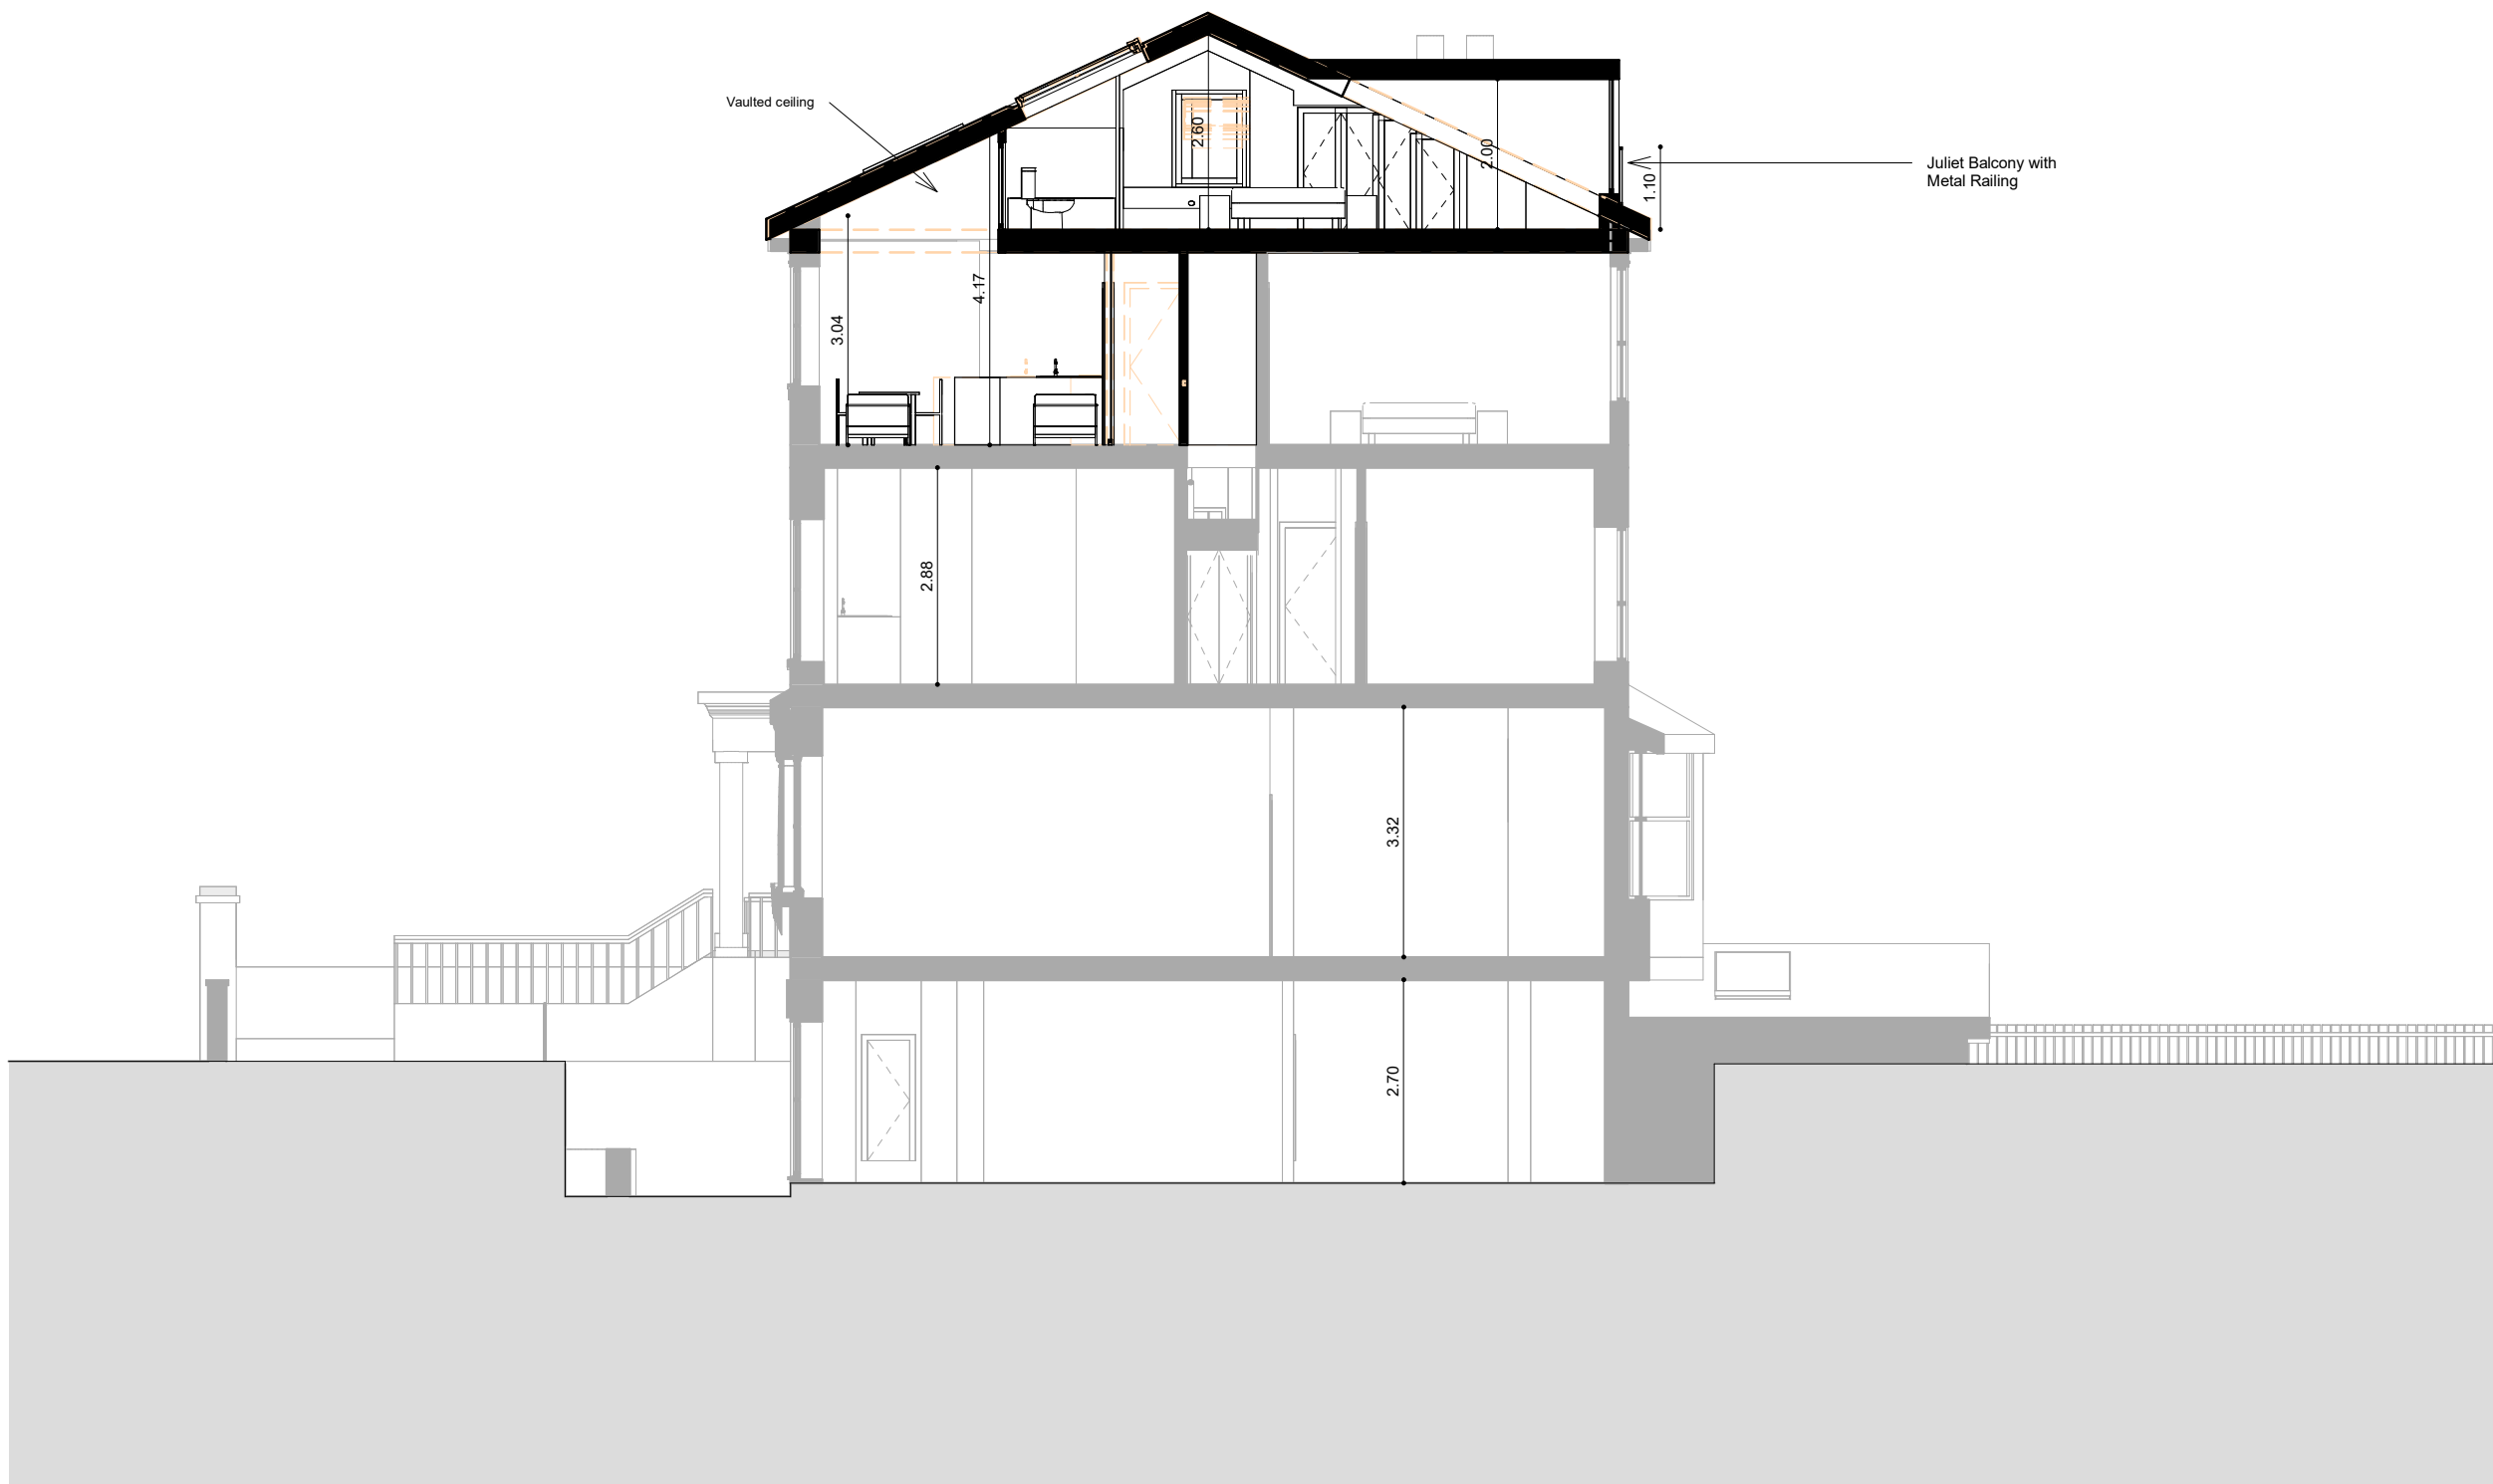

Key

Boundary Line

Demolished

Rev No.	Date	Description
---------	------	-------------

Notes:

Any inaccuracies or errors to be reported to the architect/surveyor immediately and prior to any work commencing. All dimensions to be verified on site. All work to comply with British Standards Code of practice. All external surfaces and materials to match existing. This drawing and all information provided within it is the copyright of UPP Consultants Ltd. and reproduction without prior consent is strictly forbidden.

Dwg No	Drawn
026KI-A-05-102	RG

Drawing	Checked
Proposed Section B-B'	EA

Scale	Issue Date
1 : 100 @ A3	01.08.2022



Project Address

26 King Henry's Road, London NW3 3QR

Client	Status
Asheesh Paul	For Planning

www.upp-planning.co.uk
info@upp-planning.co.uk
0208 202 9996
Atrium, Stables Market, Chalk
Farm Road, London, NW1 8AH





Key

Boundary Line

Demolished

Rev No.	Date	Description
---------	------	-------------

Notes:

Any inaccuracies or errors to be reported to the architect/surveyor immediately and prior to any work commencing. All dimensions to be verified on site. All work to comply with British Standards Code of practice. All external surfaces and materials to match existing. This drawing and all information provided within it is the copyright of UPP Consultants Ltd. and reproduction without prior consent is strictly forbidden.

Dwg No	Drawn
026KI-A-06-101	RG

Drawing	Checked
Proposed Elevation	EA

Scale	Issue Date
1 : 100 @ A3	01.08.2022



Project Address

26 King Henry's Road, London NW3 3QR

Client	Status
Asheesh Paul	For Planning

www.upp-planning.co.uk
info@upp-planning.co.uk
0208 202 9996
Atrium, Stables Market, Chalk
Farm Road, London, NW1 8AH



Key

Boundary Line

Demolished



Rev No.	Date	Description
---------	------	-------------

Notes:

Any inaccuracies or errors to be reported to the architect/surveyor immediately and prior to any work commencing. All dimensions to be verified on site. All work to comply with British Standards Code of practice. All external surfaces and materials to match existing. This drawing and all information provided within it is the copyright of UPP Consultants Ltd. and reproduction without prior consent is strictly forbidden.

Dwg No	Drawn
026KI-A-06-102	RG

Drawing	Checked
Proposed Elevation	EA

Scale	Issue Date
1 : 100 @ A3	01.08.2022



Project Address

26 King Henry's Road, London NW3 3QR

Client	Status
Asheesh Paul	For Planning

www.upp-planning.co.uk
info@upp-planning.co.uk
0208 202 9996
Atrium, Stables Market, Chalk
Farm Road, London, NW1 8AH







Key

Boundary Line

Demolished

12.51 ▼ 04 - ROOF

9.51 ▼ 03 - LOFT FLOOR

6.80 ▼ 02 - SECOND FLOOR

3.62 ▼ 01 - FIRST FLOOR

0.00 ▼ 00 - GROUND FLOOR

Rev No.	Date	Description
---------	------	-------------

Notes:

Any inaccuracies or errors to be reported to the architect/surveyor immediately and prior to any work commencing. All dimensions to be verified on site. All work to comply with British Standards Code of practice. All external surfaces and materials to match existing. This drawing and all information provided within it is the copyright of UPP Consultants Ltd. and reproduction without prior consent is strictly forbidden.

Dwg No	Drawn
026KI-A-06-104	RG

Drawing	Checked
Proposed Elevation	EA

Scale	Issue Date
1 : 100 @ A3	01.08.2022



Project Address
26 King Henry's Road, London NW3 3QR

Client	Status
Ashesh Paul	For Planning

www.upp-planning.co.uk
info@upp-planning.co.uk
0208 202 9996
Atrium, Stables Market, Chalk
Farm Road, London, NW1 8AH

