





Rear Elevation as Existing  
1:100 @ A3 / 1:50 @ A1

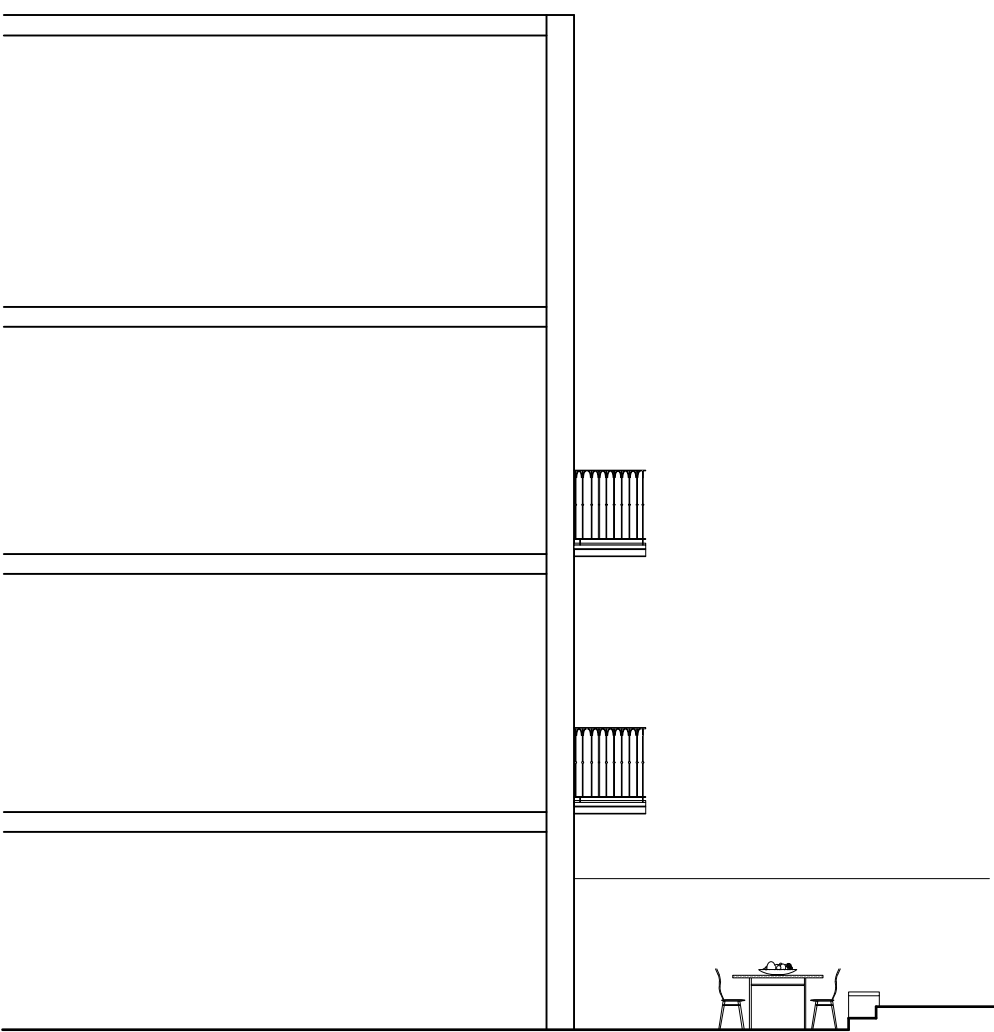


Long Section as Existing  
1:100 @ A3 / 1:50 @ A1

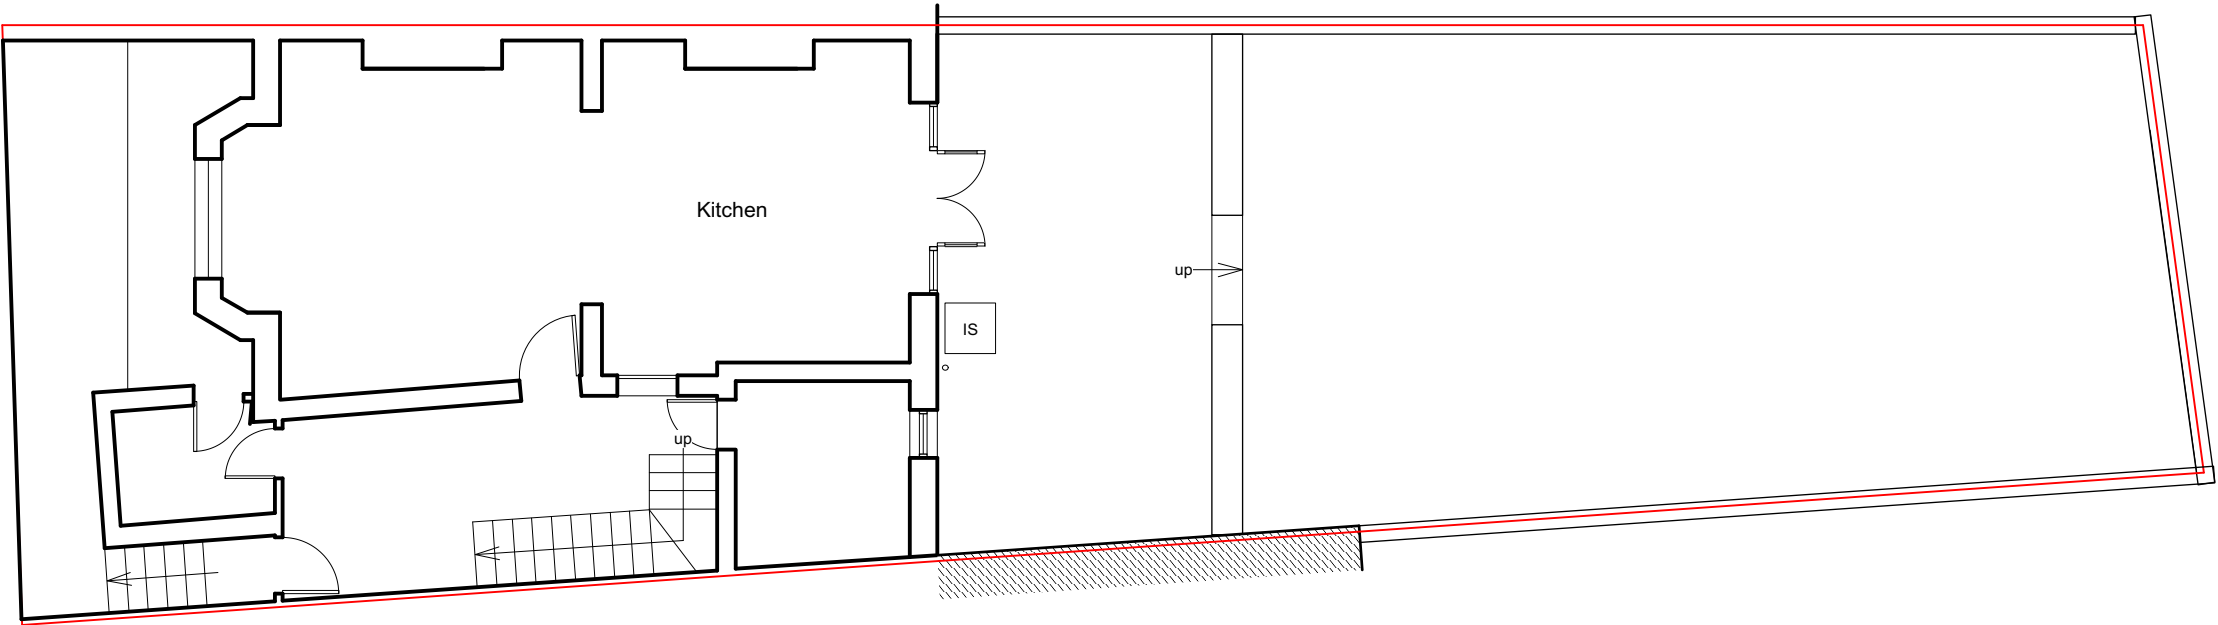

Lower Ground Floor Plan as Existing  
1:100 @ A3 / 1:50 @ A1

Rev A. 3/8/2022  
Adjoining property elevation indicated

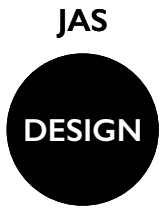

83a Wrotesley Road London NW10 5UD  
Tel: 07772 143 910  
E; jasloan@mac.com

CLIENT	M. Glossop
PROJECT	3 King Henry's Road NW3 3QP
DRAWING	As Titled
SCALE	As Indicated @ A3
DATE	Mar 2022

DRAWING NO. 22/011/002A

ALL DIMENSIONSTO BE CHECKED ON SITE PRIOR TO CONSTRUCTION. ALL COPYRIGHTS RELATING TO THE INFORMATION AND DESIGN WORKS CONTAINED IN THIS DOCUMENT ARE RETAINED BY James A. Sloan