






Rear Elevation as Proposed
1:100 @ A3 / 1:50 @ A1

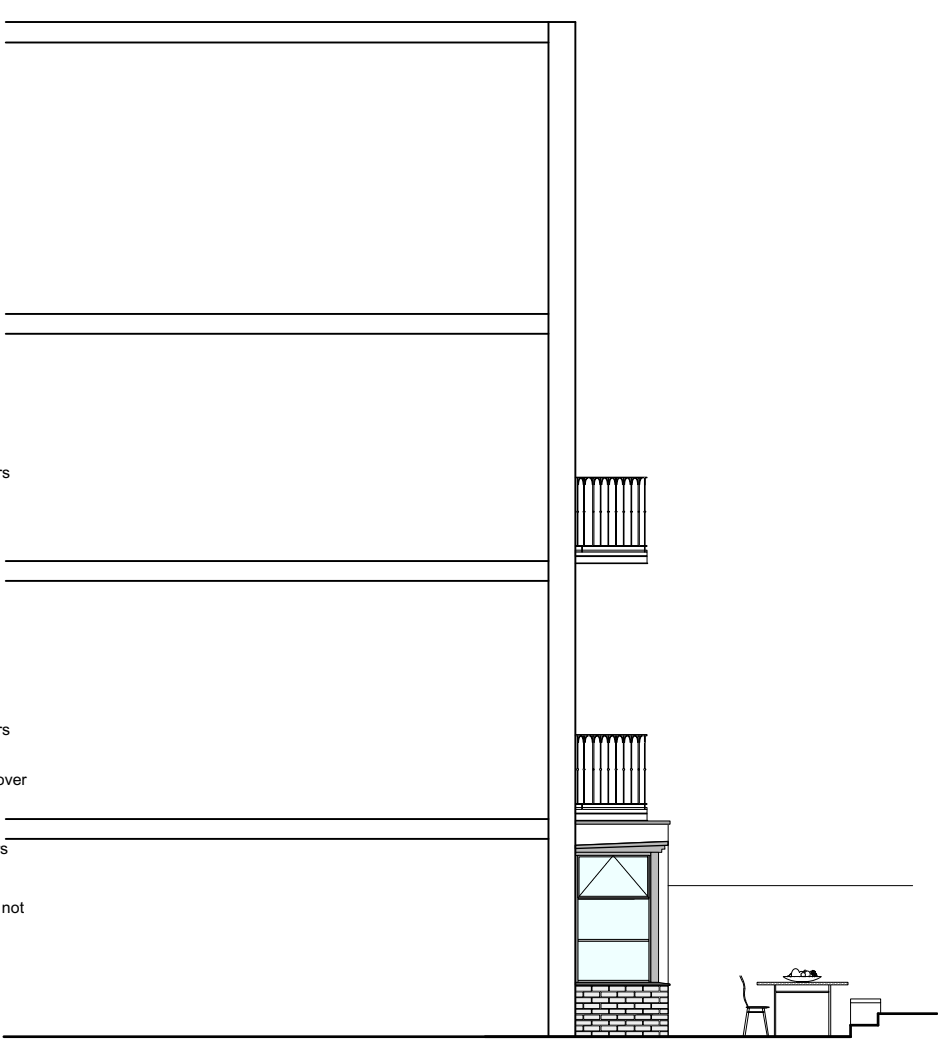

Long Section / West Elevation as Proposed
1:100 @ A3 / 1:50 @ A1

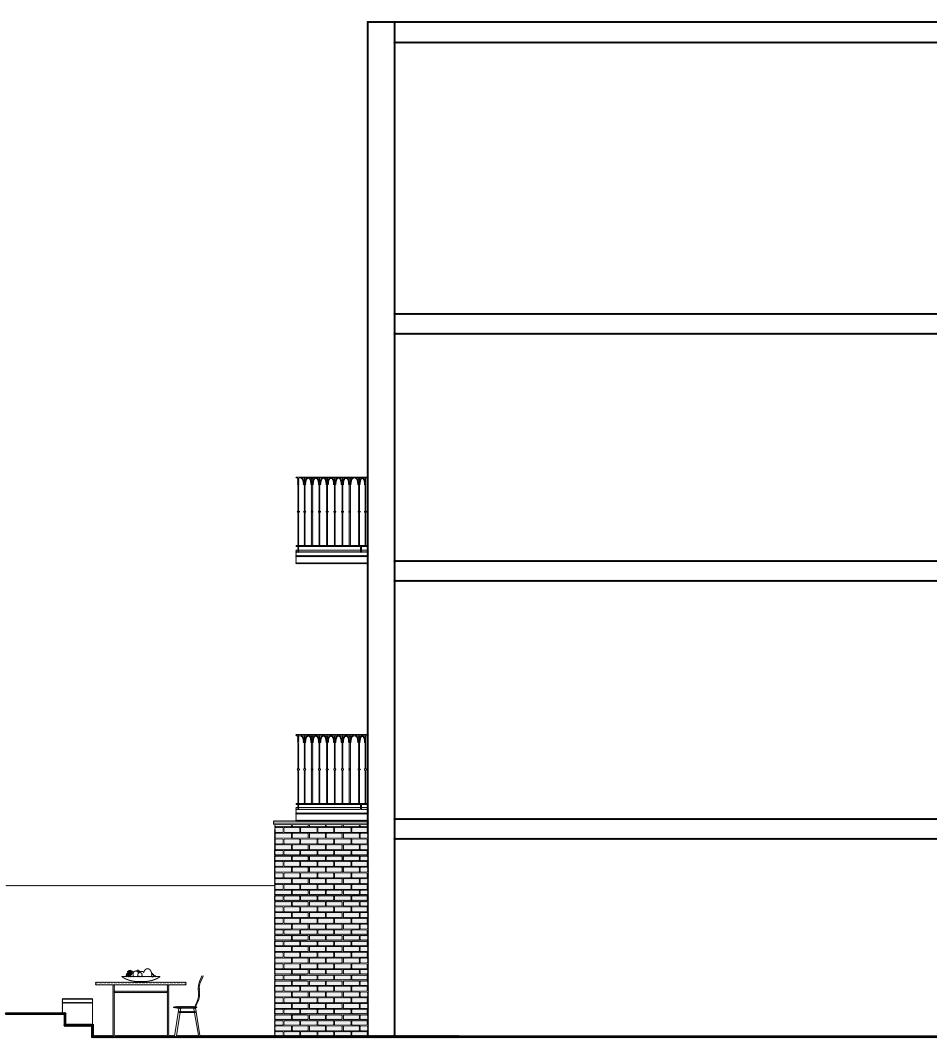

Long Section / East Elevation as Proposed
1:100 @ A3 / 1:50 @ A1

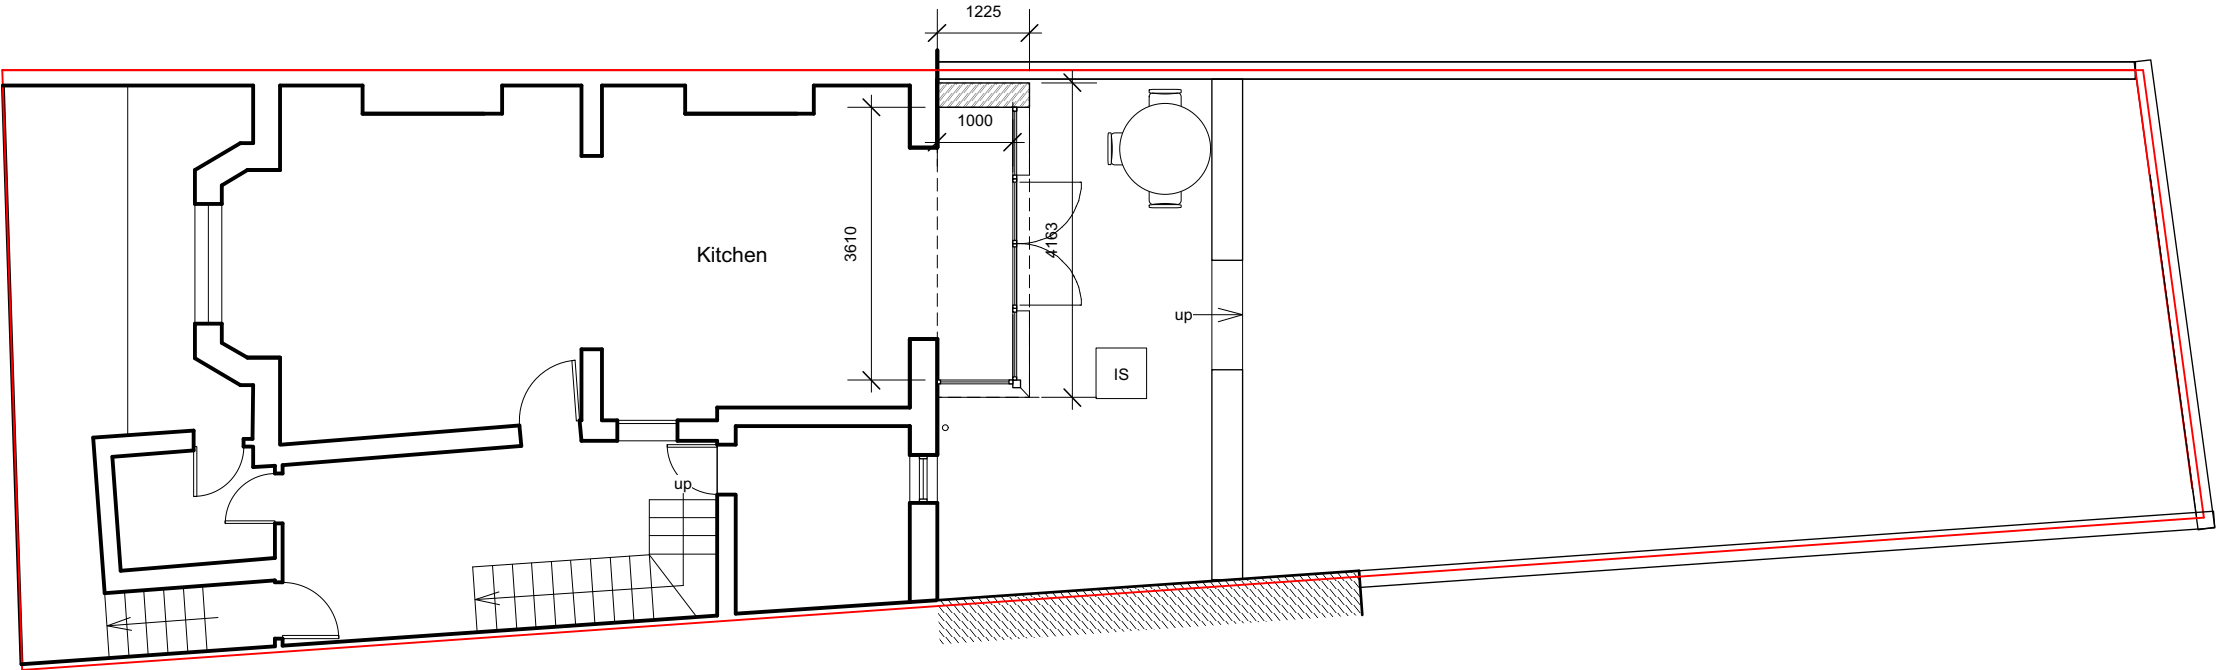

Lower Ground Floor Plan as Proposed
1:100 @ A3 / 1:50 @ A1

Rev A. 3/8/2022
Adjoining property elevation indicated

JAS
DESIGN

83a Wrotesley Road London NW10 5UD
Tel: 07772 143 910
E; jasloan@mac.com

CLIENT M. Glossop

PROJECT 3 King Henry's Road
NW3 3QP

DRAWING As Titled

SCALE As Indicated @ A3 **DATE** Mar 2022

DRAWING NO. 22/011/003A

ALL DIMENSIONS TO BE CHECKED ON SITE PRIOR TO CONSTRUCTION. ALL COPYRIGHTS RELATING TO THE INFORMATION AND DESIGN WORKS CONTAINED IN THIS DOCUMENT ARE RETAINED BY James A. Sloan

0m 5