

Notes

REV	DATE	DESCRIPTION	BY	CHKD

CLIENT:
1GC Family Law

PROJECT TITLE:
Lincoln's Inn Fields,
London WC2A 3BP

DRAWING TITLE:
Existing Ramp Plan

SCALE: 1 : 50 @ A3 DRAWN: AT CHECKED: SD DATE: 26. 07. 2021



11a Bridlesmith Chambers
Bridlesmith Walk
Nottingham NG1 2HA
T: 0115 784 7008
e: stephen@arcbuildingconsultancy.co.uk

PROJECT NO. 19111	DWG NO. 01	REVISION: 01
----------------------	---------------	-----------------


Do not scale off this drawing - All dimensions and setting out to be verified on site.
This drawing is the property of Arc Building Consultancy. Copyright is reserved by them and the drawing is issued on the condition that it is not copied, reproduced, retained or disclosed to any unauthorised person, either wholly or in part without the consent in writing.

Road Name - Lincoln's Inn Fields

Scale Bar 1:50



EXISTING RAMP PLAN

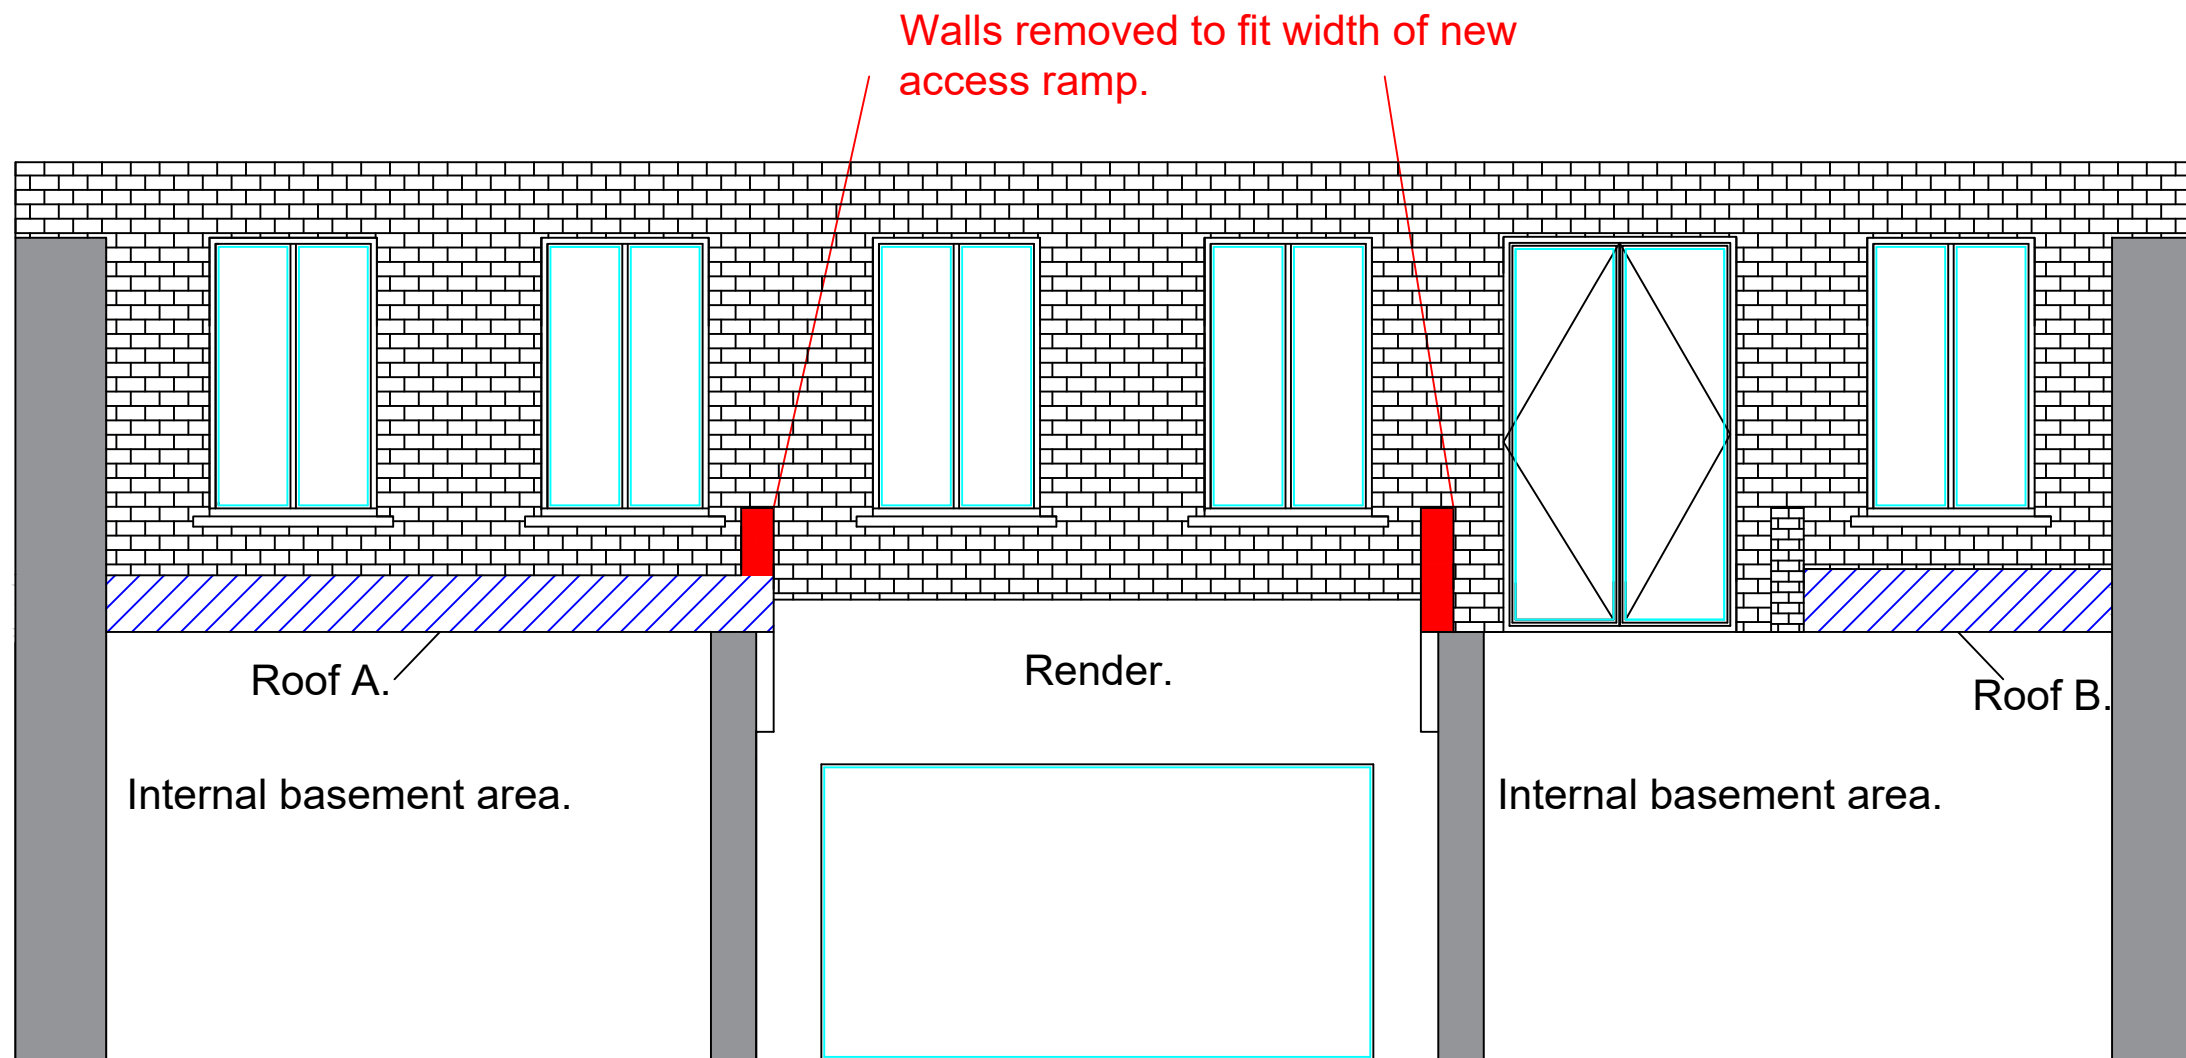

Scale Bar 1:50



EXISTING SECTION

Notes

REV	DATE	DESCRIPTION	BY	CHKD

CLIENT:
1GC Family Law

PROJECT TITLE:
Lincoln's Inn Fields,
London WC2A 3BP

DRAWING TITLE:
Existing Section

SCALE: 1 : 50 @ A3	DRAWN: AT	CHECKED: SD	DATE: 26. 07. 2021
-----------------------	--------------	----------------	-----------------------

arc
Arc Building Consultancy

11a Bridlesmith Chambers
Bridlesmith Walk
Nottingham NG1 2HA

T: 0115 784 7008
e: stephen@arcbuildingconsultancy.co.uk

PROJECT NO. 19111	DWG NO. 02	REVISION: 01
----------------------	---------------	-----------------

Do not scale off this drawing - All dimensions and setting out to be verified on site.

This drawing is the property of Arc Building Consultancy
Copyright is reserved by them and the drawing is issued on the
condition that it is not copied, reproduced, retained or disclosed to any
unauthorised person, either wholly or in part without the consent in
writing.



Existing opening to be adjusted to allow level access route into the building. Existing opening approximately 1118mm wide.

Existing front entrance gates to be set aside and re-used and adapted for new level access route.

Existing doors to be replaced in accordance with means of escape regulations. Current doors open inwards into the building.

Scale Bar 1:100



EXISTING FRONT ELEVATION

Notes

REV	DATE	DESCRIPTION	BY	CHKD

CLIENT:
1GC Family Law

PROJECT TITLE:
Lincoln's Inn Fields,
London WC2A 3BP

DRAWING TITLE:
Existing Front Elevation

SCALE: 1 : 100 @ A3 DRAWN: AT CHECKED: SD DATE: 16. 02. 2022



11a Bridlesmith Chambers
Bridlesmith Walk
Nottingham NG1 2HA

T: 0115 784 7008
e: stephen@arcbuildingconsultancy.co.uk

PROJECT NO. 19111 DWG NO: 05 REVISION: 01

Do not scale off this drawing - All dimensions and setting out to be verified on site.

This drawing is the property of Arc Building Consultancy. Copyright is reserved by them and the drawing is issued on the condition that it is not copied, reproduced, retained or disclosed to any unauthorised person, either wholly or in part without the consent in writing.

Front Elevation.

Roof A lifted and replaced with new system. Yorkstone paving finish. To be replicated on roof B.

New prefabricated steel ramp.

Main Entrance.

Main entrance adjusted for existing doors not to obstruct access ramp. Existing doors to open outwards to comply with means of escape.

Access route.

1502
Clear width.

Steps UP.

Roof A.

New steel handrails.

Roof B.

Fall.

Pavement.

Existing gates replaced to leaf & half to allow for fire escape gate to open.

Gates reused from main entrance to form opening/entrance.

Existing railings adjusted for new entrance.

Road Name - Lincoln's Inn Fields

Scale Bar 1:50



PROPOSED RAMP PLAN

Notes

REV	DATE	DESCRIPTION	BY	CHKD

CLIENT:
1GC Family Law

PROJECT TITLE:
Lincoln's Inn Fields,
London WC2A 3BP

DRAWING TITLE:
Proposed Ramp Plan

SCALE: 1:50 @ A3 DRAWN: AT CHECKED: SD DATE: 26.07.2021



11a Bridlesmith Chambers
Bridlesmith Walk
Nottingham NG1 2HA
T: 0115 784 7008
e: stephen@arcbuildingconsultancy.co.uk

PROJECT NO. 19111 DWG NO. 03 REVISION: 01


Do not scale off this drawing - All dimensions and setting out to be verified on site.
This drawing is the property of Arc Building Consultancy. Copyright is reserved by them and the drawing is issued on the condition that it is not copied, reproduced, retained or disclosed to any unauthorised person, either wholly or in part without the consent in writing.

Notes

New steel handrails installed either side of the ramp.

New laminated glass installed to the open side of the ramp.

New Automated powder coated aluminum framed double glazed door to match existing specification and finish.

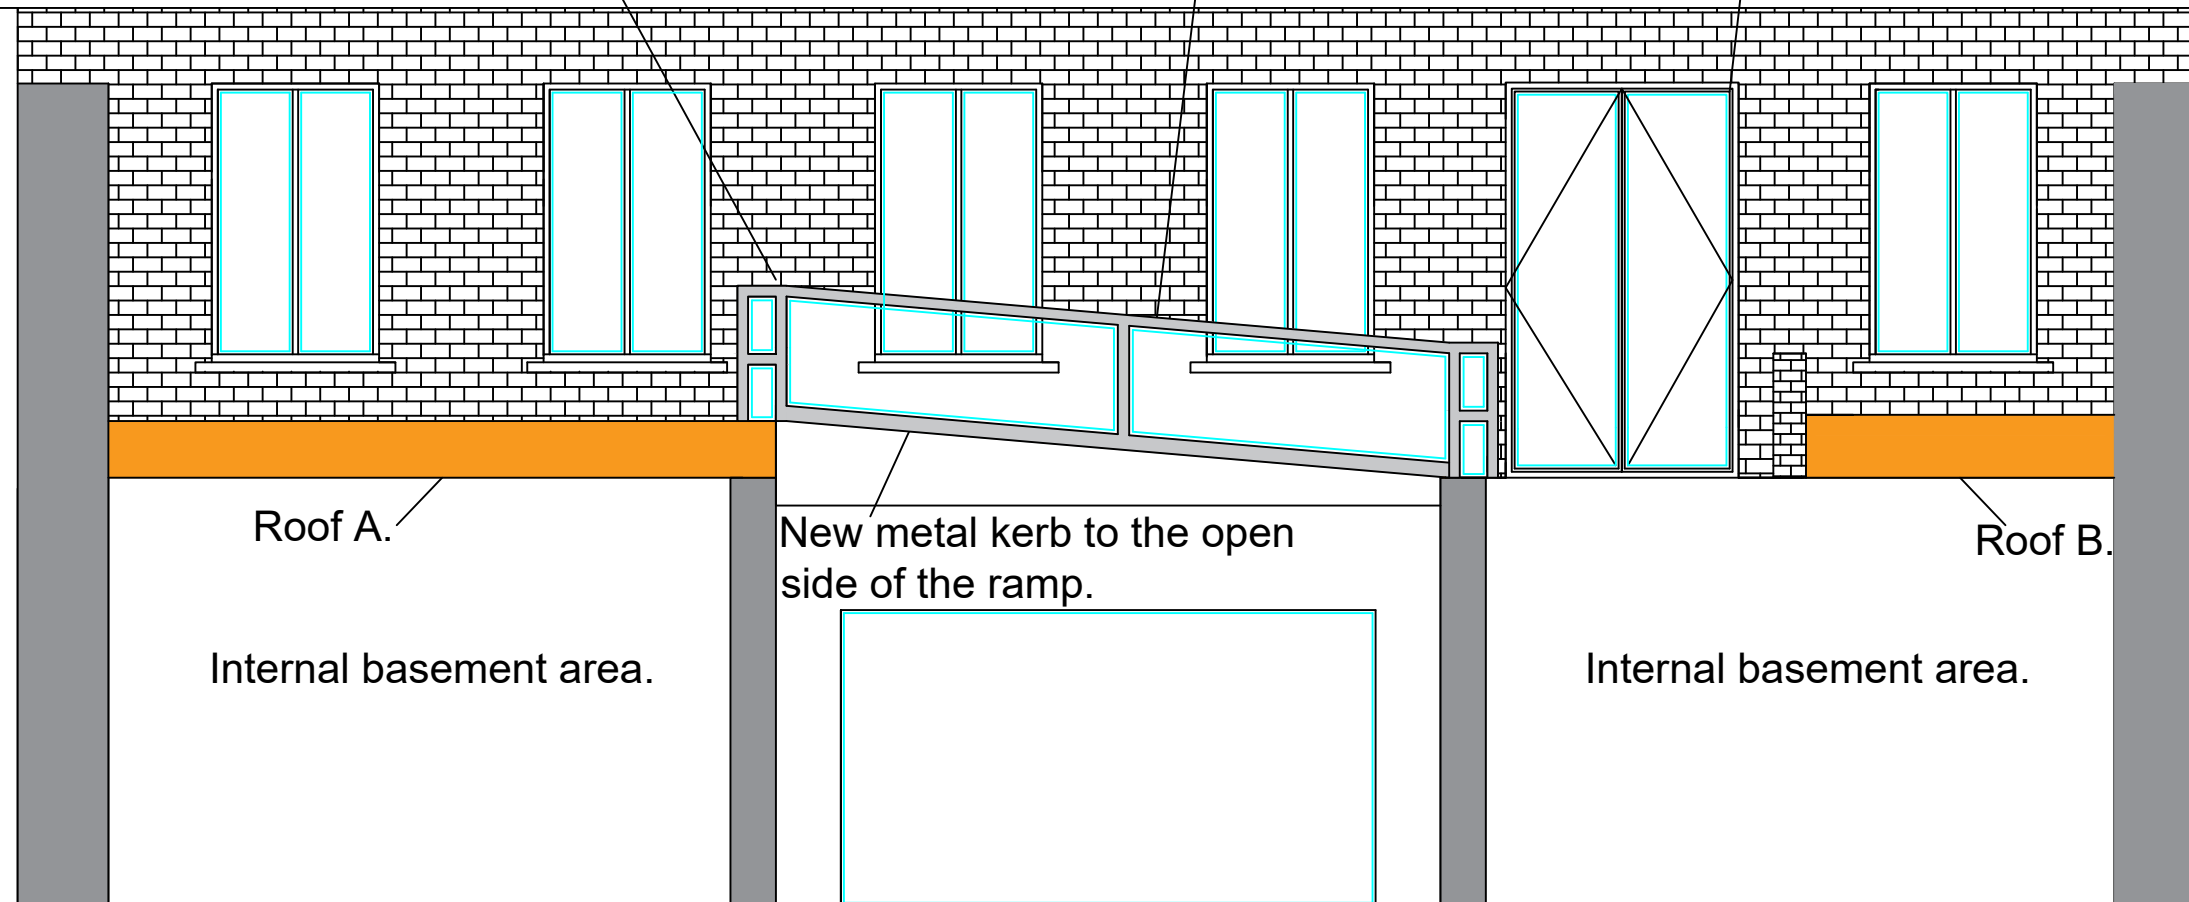

REV	DATE	DESCRIPTION	BY	CHKD
02	21/02/22	Amendment made to show material of new front entrance doors. In accordance with Camden LPA instructions.	AT	SD

CLIENT:
1GC Family Law

PROJECT TITLE:
Lincoln's Inn Fields, London
WC2A 3BP

DRAWING TITLE:
Proposed Section

SCALE: 1 : 50 @ A3	DRAWN: AT	CHECKED: SD	DATE: 21. 02. 2022
-----------------------	--------------	----------------	-----------------------

arc
Arc Building Consultancy

11a Bridlesmith Chambers
Bridlesmith Walk
Nottingham NG1 2HA
T: 0115 784 7008
e: stephen@arcbuildingconsultancy.co.uk

PROJECT NO. 19111	DWG NO: 04	REVISION: 02
----------------------	---------------	-----------------

Do not scale off this drawing - All dimensions and setting out to be verified on site.

This drawing is the property of Arc Building Consultancy. Copyright is reserved by them and the drawing is issued on the condition that it is not copied, reproduced, retained or disclosed to any unauthorised person, either wholly or in part without the consent in writing.

Scale Bar 1:50



PROPOSED SECTION




Existing opening adjusted to allow level access route into the building. Proposed opening 1500mm wide.

Existing front entrance gates re-used and adapted for new level access route over Roof A.

Automated powder coated aluminium, double glazed front entrance doors replaced like for like with existing doors.

Scale Bar 1:100

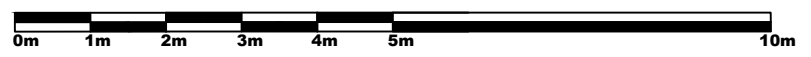

PROPOSED FRONT ELEVATION

Notes

REV	DATE	DESCRIPTION	BY	CHKD

CLIENT:
1GC Family Law

PROJECT TITLE:
**Lincoln's Inn Fields,
London WC2A 3BP**

DRAWING TITLE:
Proposed Front Elevation

SCALE: 1 : 100 @ A3	DRAWN: AT	CHECKED: SD	DATE: 16. 02. 2022
------------------------	--------------	----------------	-----------------------



11a Bridlesmith Chambers
Bridlesmith Walk
Nottingham NG1 2HA
T: 0115 784 7008
e: stephen@arcbuildingconsultancy.co.uk

PROJECT NO. 19111	DWG NO: 06	REVISION: 01
-----------------------------	----------------------	------------------------

Do not scale off this drawing - All dimensions and setting out to be verified on site.
This drawing is the property of Arc Building Consultancy. Copyright is reserved by them and the drawing is issued on the condition that it is not copied, reproduced, retained or disclosed to any unauthorised person, either wholly or in part without the consent in writing.