


EXISTING
THIRD FLOOR
1:100

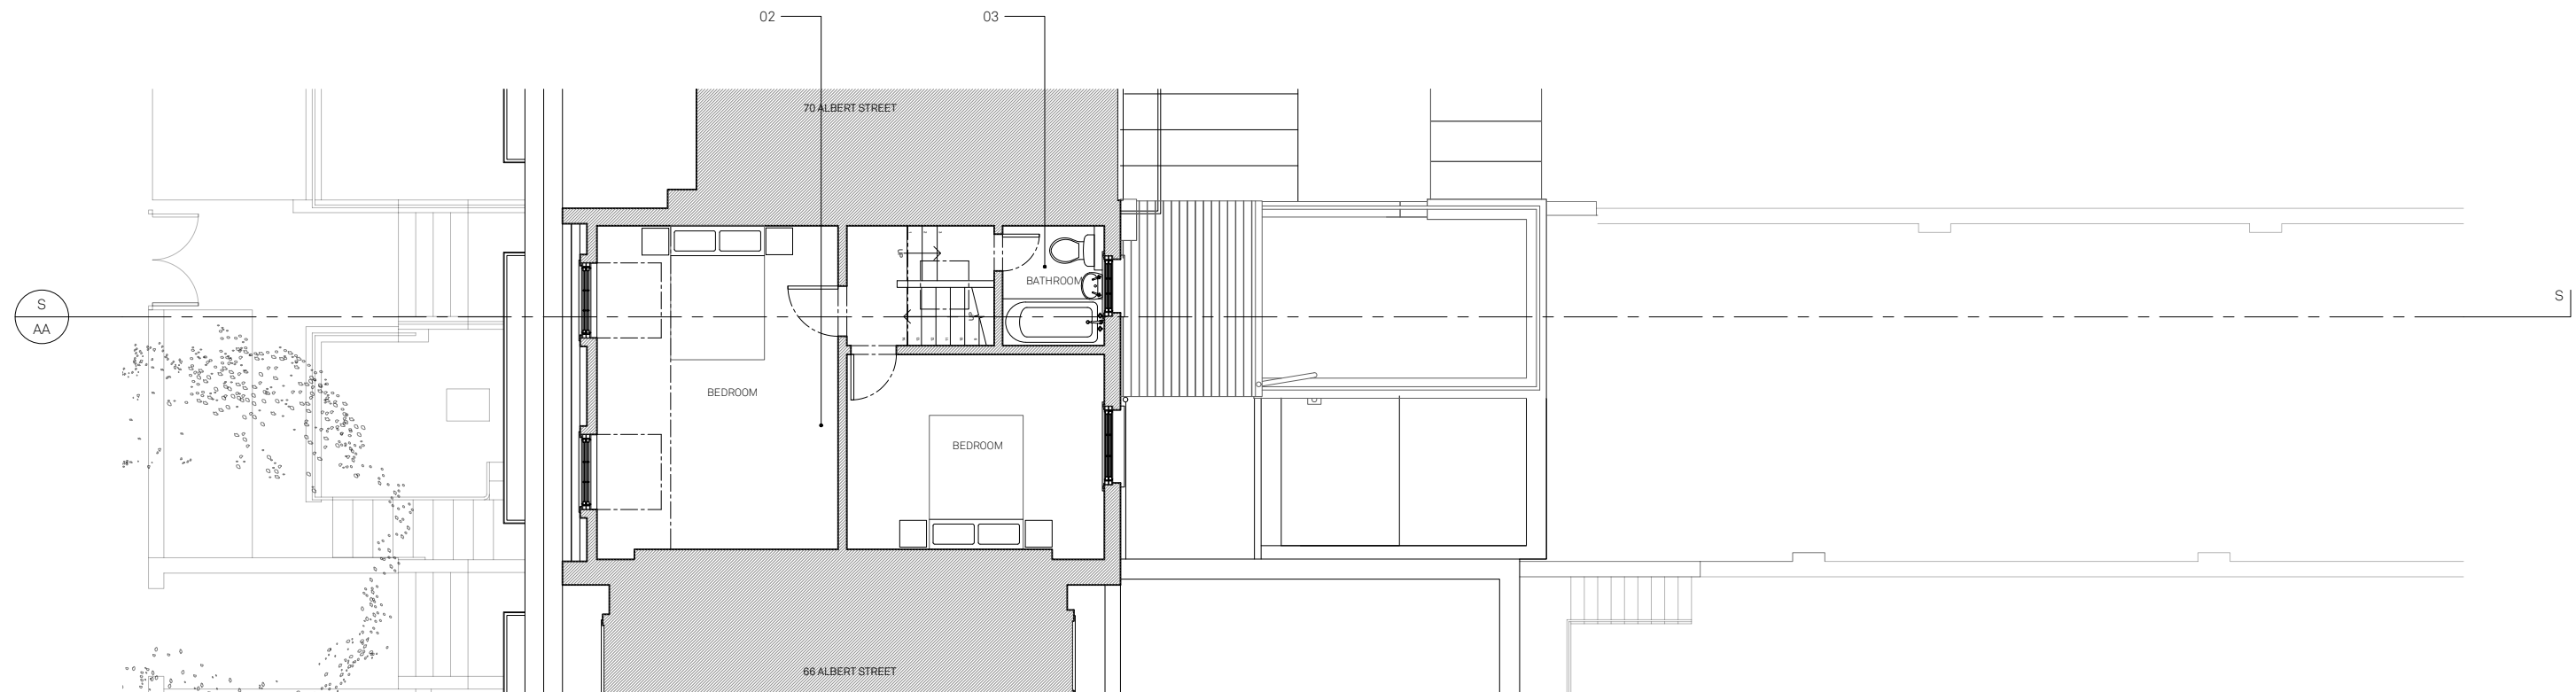

PROPOSED
THIRD FLOOR
1:100

REV	DATE	DRAWN/CHK	DESCRIPTION
-	03/12/21	AS/BR	PLANNING - first issue
A	10/06/22	AS/BR	PLANNING - Roof plan amended to remove extension on terrace

68 ALBERT STREET
GA103 revA EX PR 3RD FLOOR

21059 _ DRAWING STATUS _ Published 10/06/22

1. REMOVE KITCHEN
2. NEW WALL FORMING TWO BEDROOMS
3. NEW ROOFLIGHT ABOVE BATHROOM



Scale 1:100 @ A3



North

Do not scale for construction. Use figured dimensions only. All discrepancies to be verified with architect prior to ordering or construction/execution. Confirm all setting out with architect prior to construction. Drawing to be read in conjunction with all other documents. Copyright Architecture for London.

Architecture for London
3-5 Bleeding Heart Yard
London EC1N 8SJ
020 3637 4236
architectureforlondon.com

**Architecture
for London.**