



1. Dimensions given in millimetres unless stated otherwise.
2. All levels are in metres above AOD unless stated otherwise.
3. All dimensions to be verified on site prior to proceeding, and all discrepancies to be notified in writing to the Client.
4. The Client is to be informed of any inaccuracies of the existing works or surroundings.


Notes

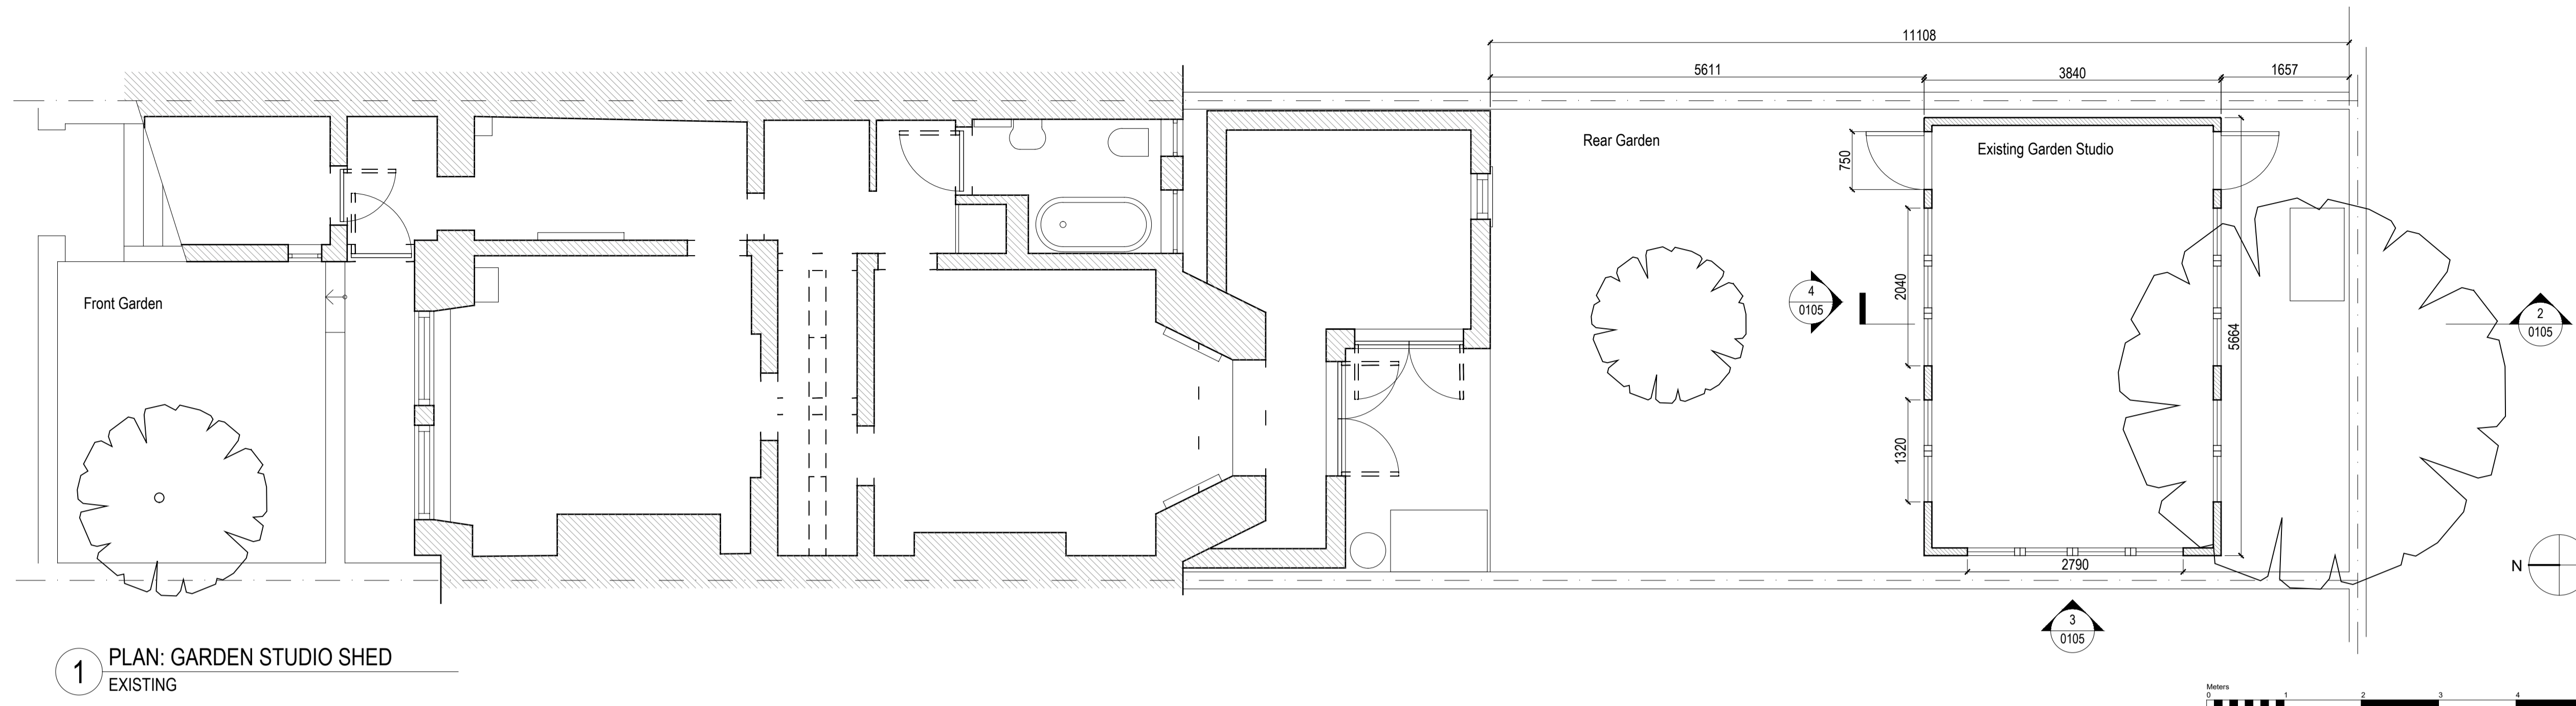


**1** PLAN: GARDEN STUDIO SHED  
EXISTING

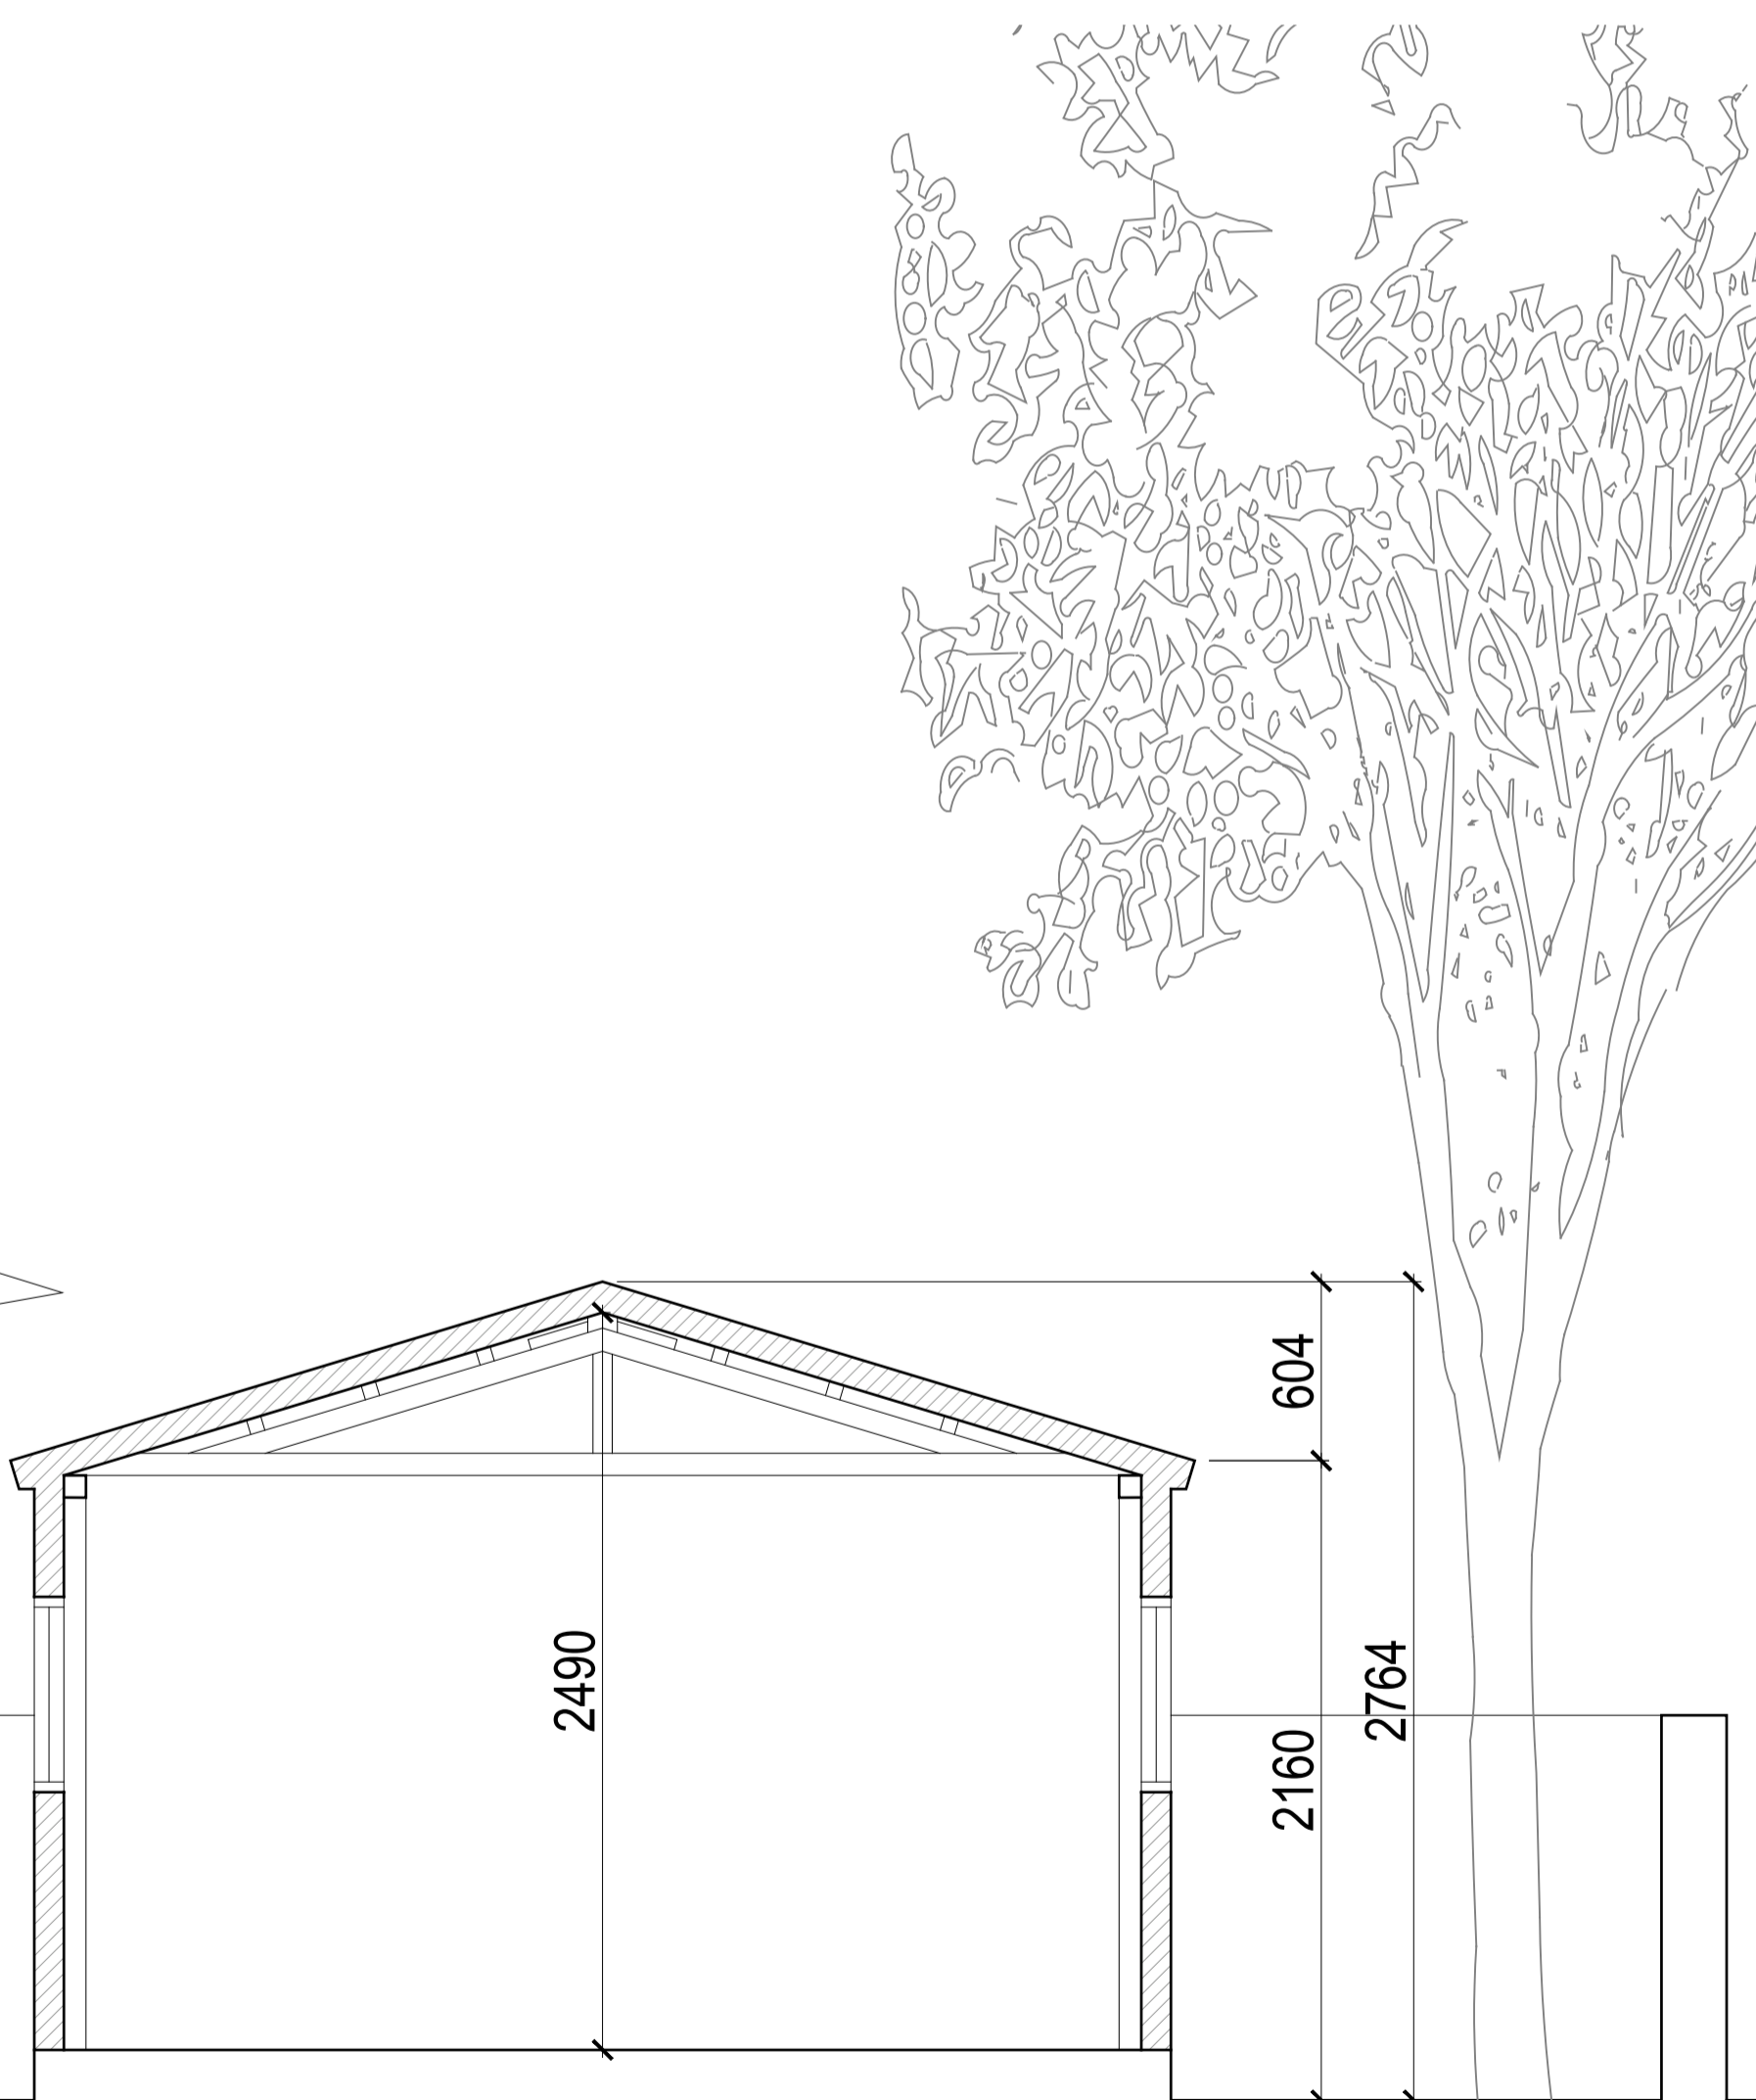

**2** SECTION  
EXISTING

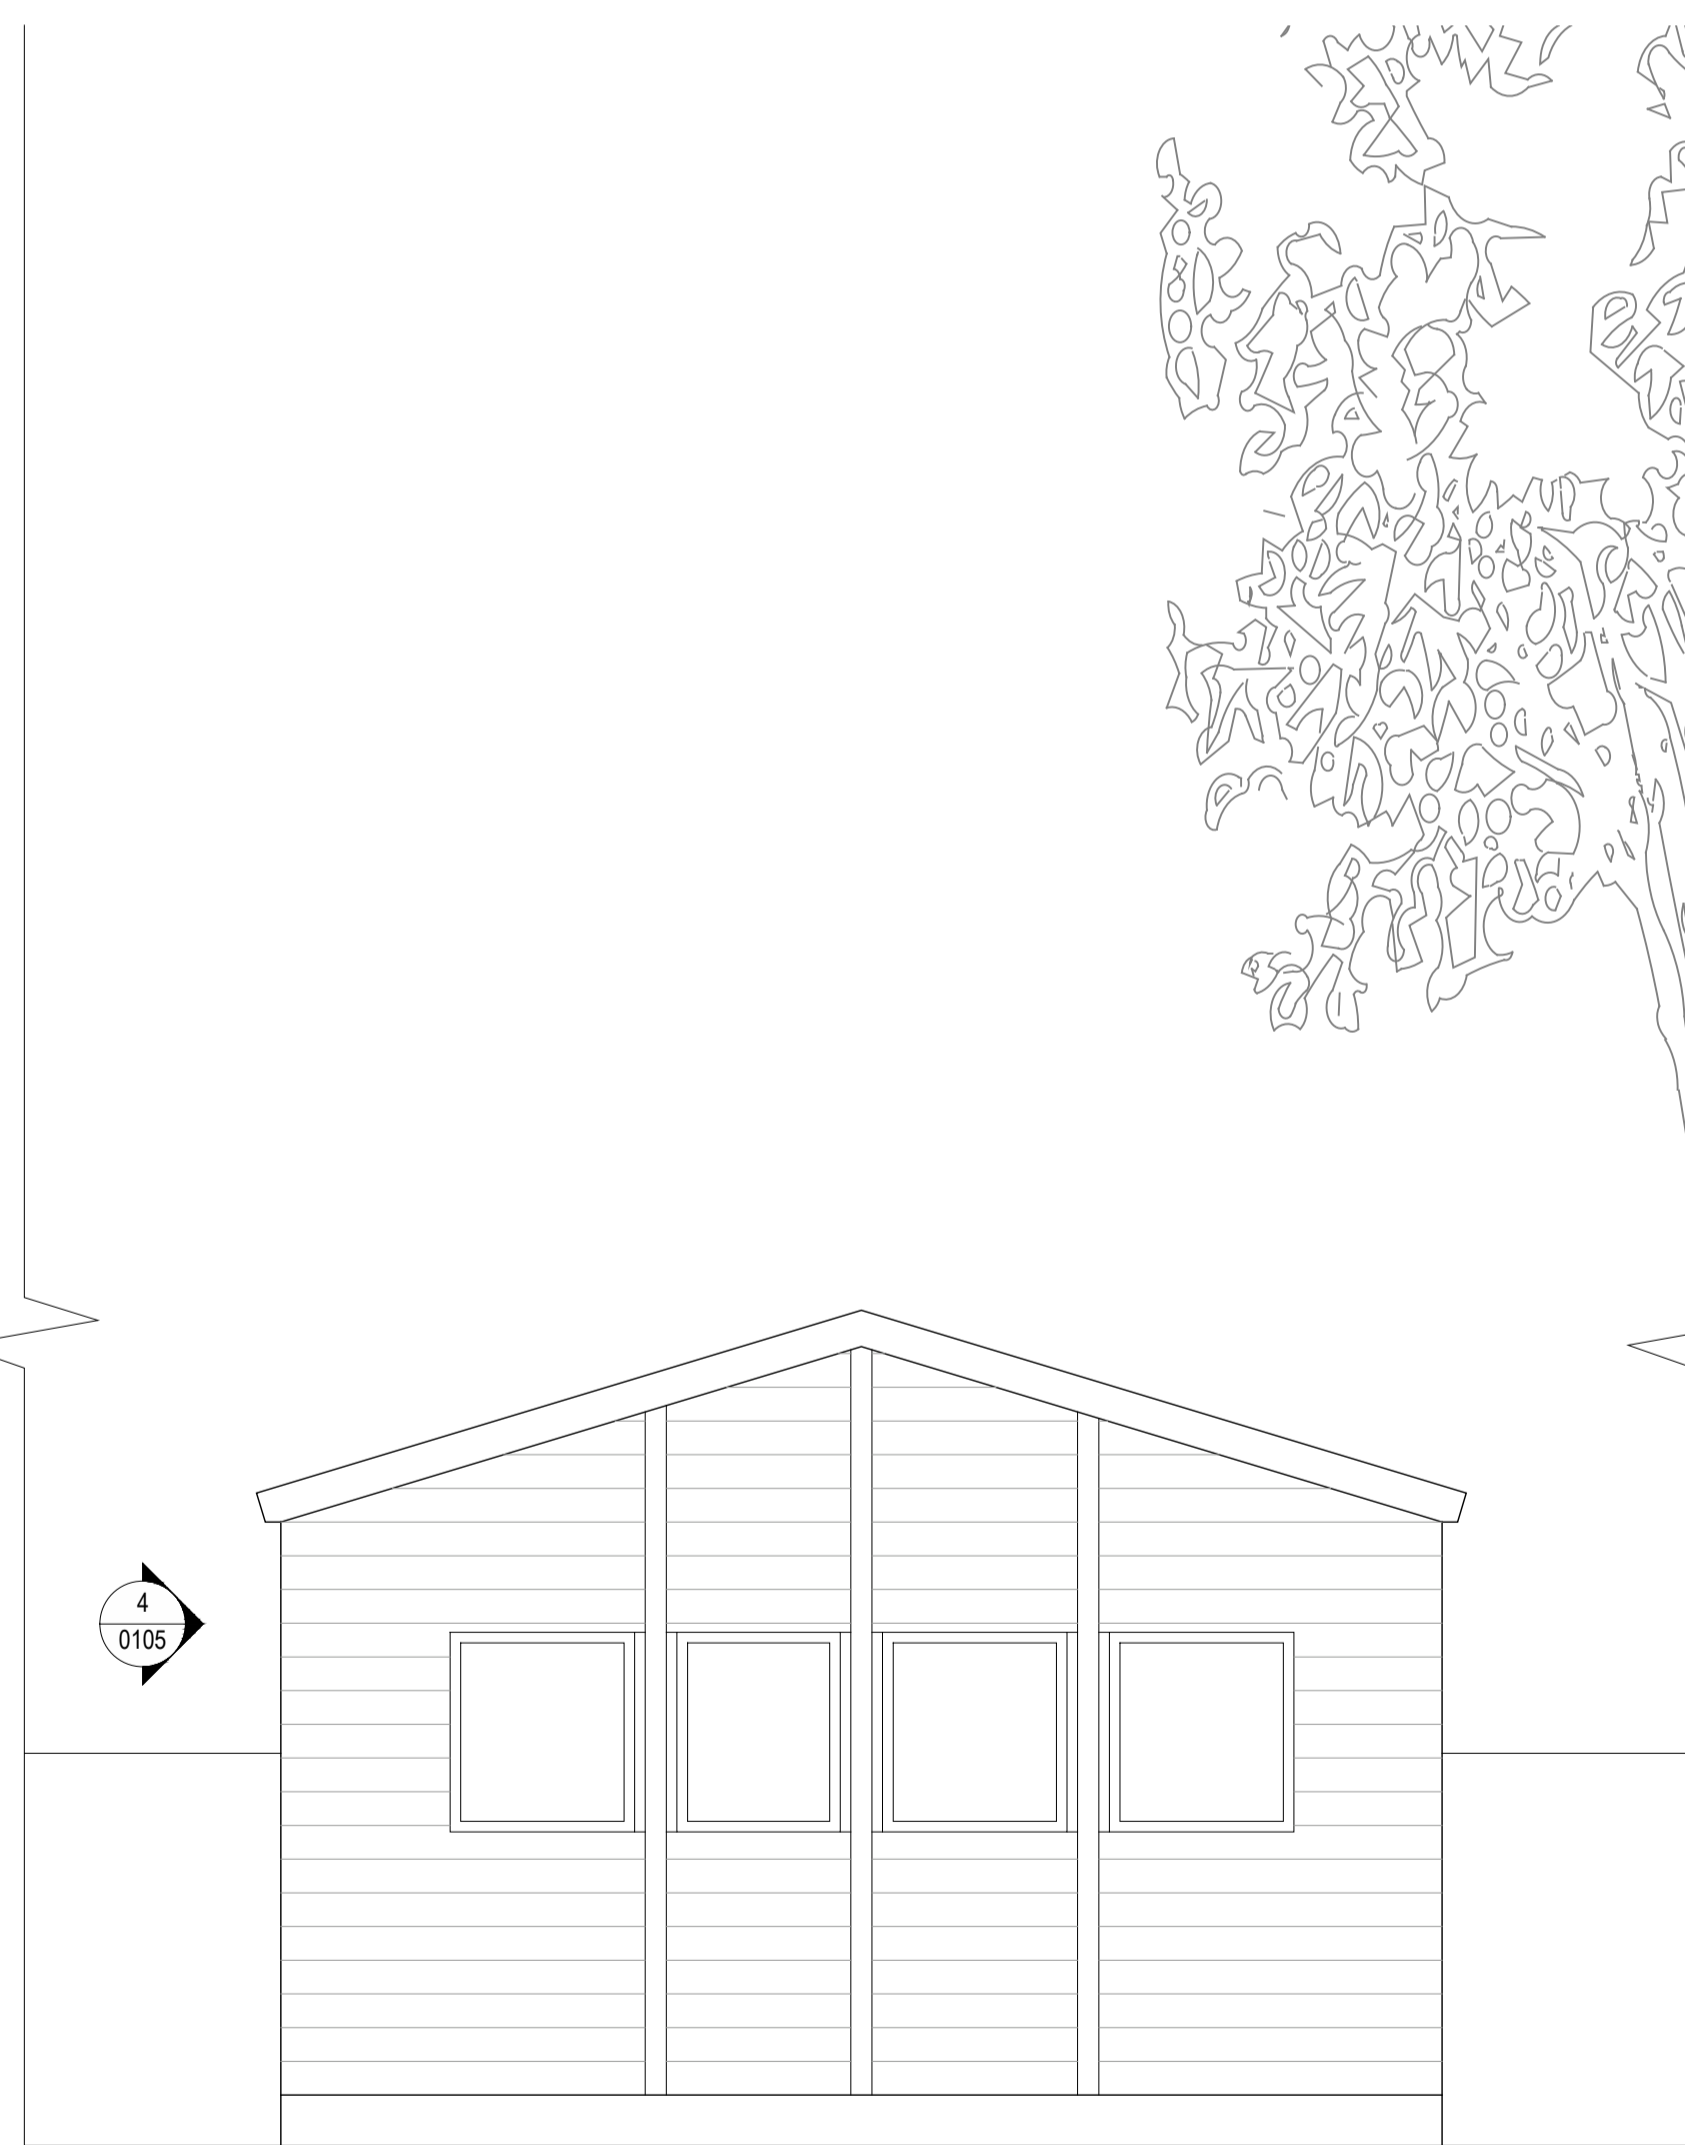

**3** SIDE ELEVATION  
EXISTING

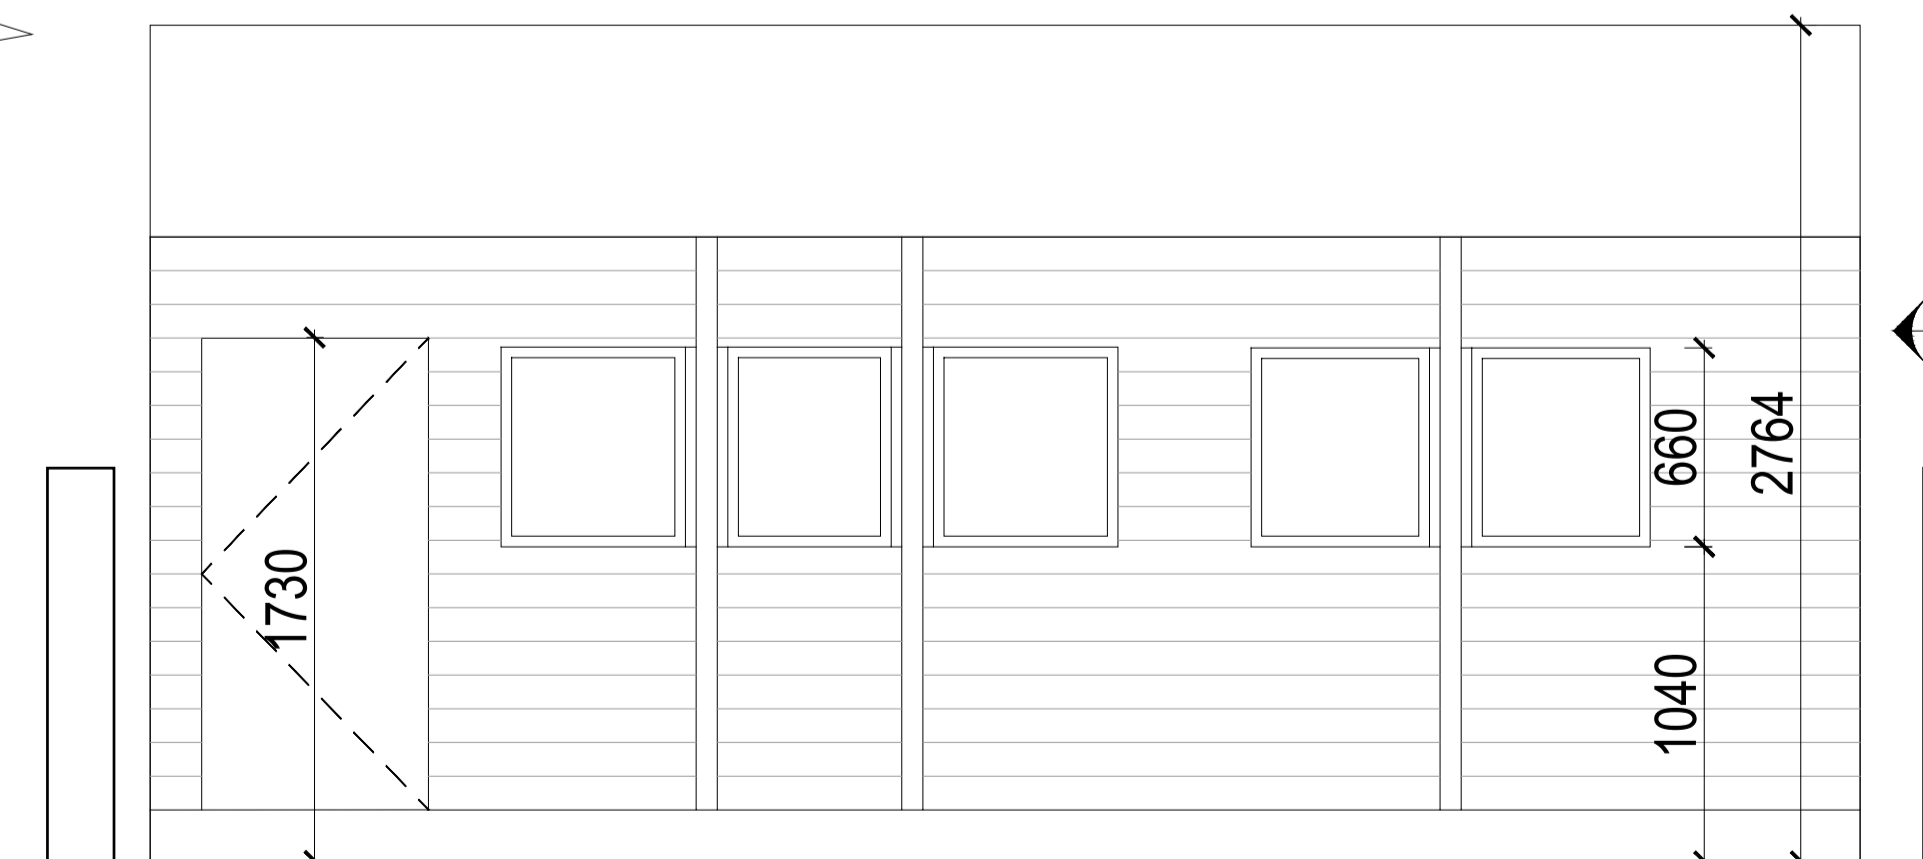

**4** FRONT ELEVATION  
EXISTING



Rev.	Description	Date
B	Lawful Development Certificate Appl'n	25.07.2022

Project **122-OSP**  
Lawful Development Certificate  
Application of Garden Studio Shed

Client  
Soutra Gilmour  
23a Ospringle Road NW5 2JD

Architect  
**COOKE** 1-2 Herbal Hill  
**FAWCETT** London EC1R 5EF  
**ARCHITECTS** +44 (0)20 7078 4030

Scale  
1:50 / 1:25  
at A1 size

NOT FOR  
CONSTRUCTION

Drawing Title  
Existing plan, section, front and  
side elevations

Drawing No.  
**CF-122-OSP-0105-B**