

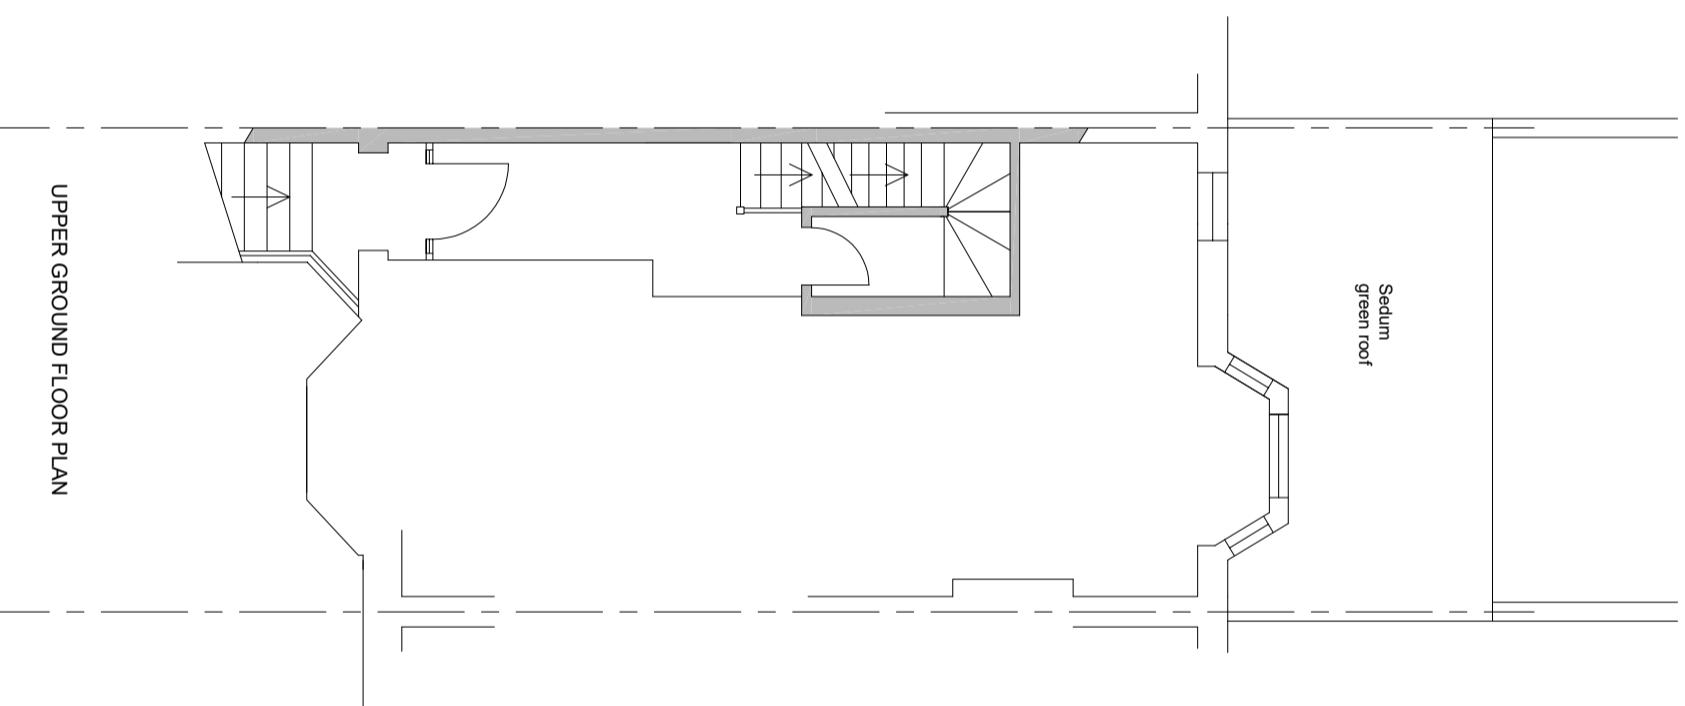


LOWER GROUND FLOOR PLAN

89 M2

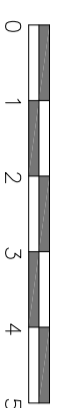

UPPER GROUND FLOOR PLAN

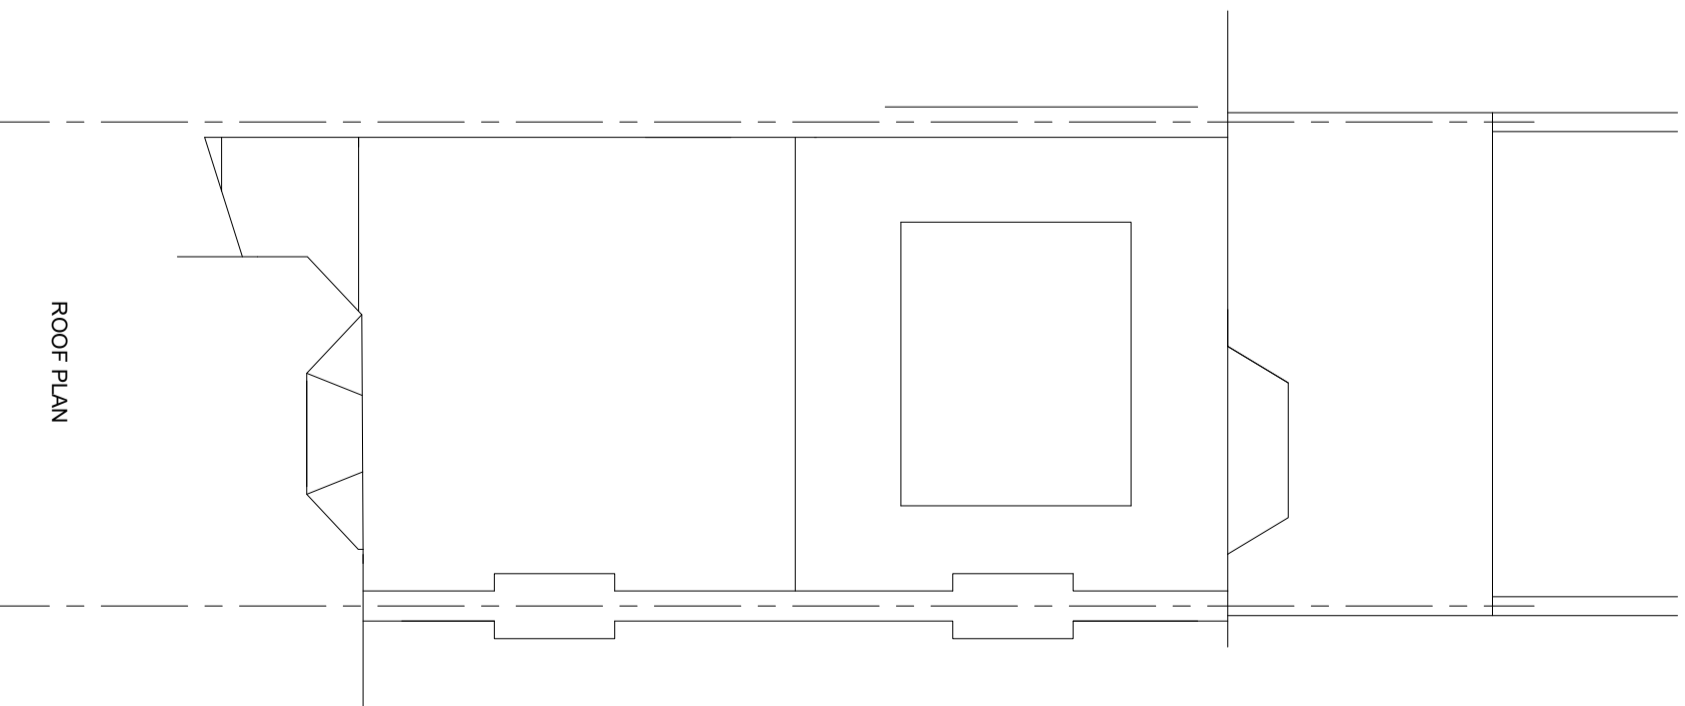

ROOF PLAN

Drawings and calculations are to be approved by Building Control prior to the commencement of any work. No responsibility will be taken by the design team without the written approval by the Local Authority or an approved inspector.

TITLE PROPOSED DRAWINGS

ADDRESS BASEMENT FLAT, 32 FAIRHAZEL GARDENS
LONDON, NW6 3SJ

CLIENT Mr. J. MOSES

SCALE 1:100 @ A3 DATE AUG 2022

DRAWING NO. 220802/07 REV.