


Purpose of Issue Legend:

- I = Information
- P = Planning
- B = Building Regulations
- Pr = Presentation
- T = Tender
- C = Construction
- LC = Last Contract

Notes:



48 Ground Floor flat

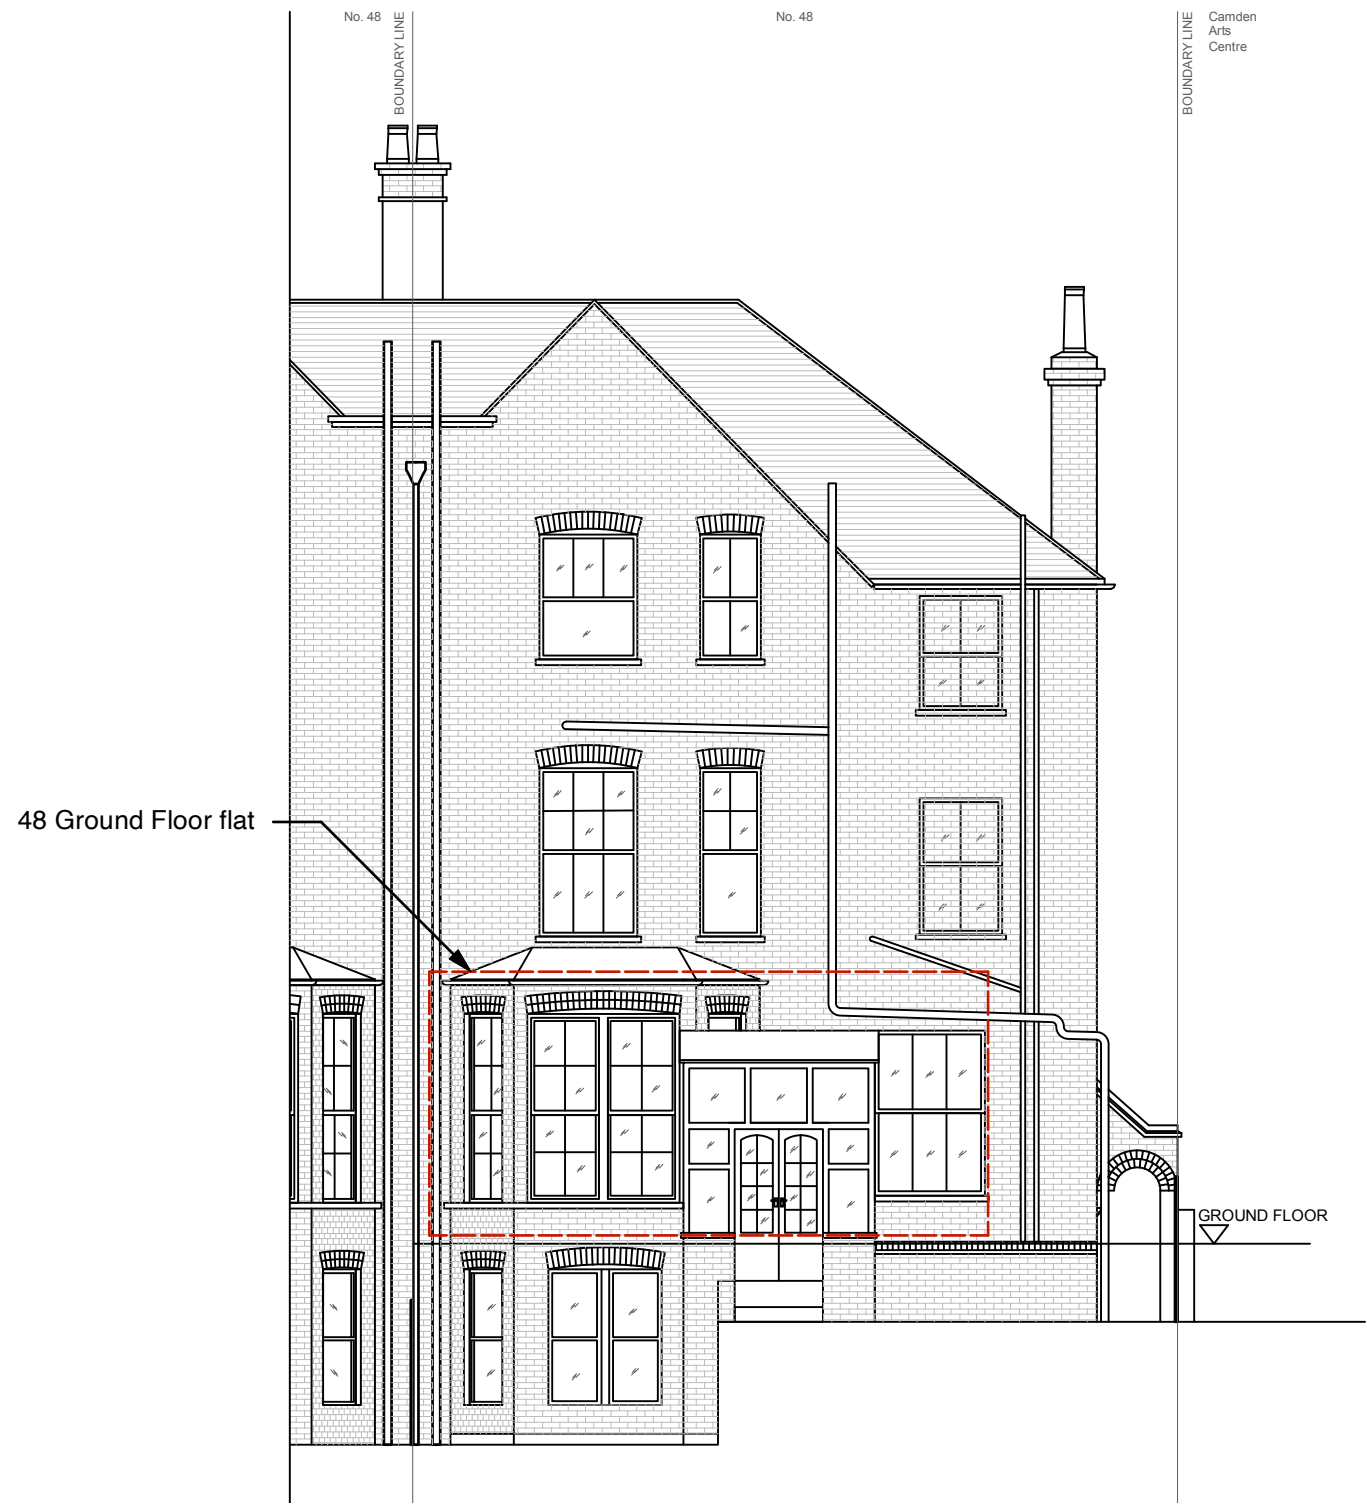


48 Ground Floor flat

1 Existing Front elevation
Scale: 1:100@A3

2 Existing Rear elevation
Scale: 1:100@A3

rev	date	notes	purpose	drawn	checked
-----	------	-------	---------	-------	---------

TA+ studio

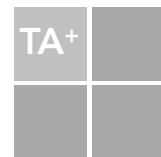

London:
+44(0)7425140604
www.ta-studio.co.uk

Ori Pliner

GF FLAT 48 Arkwright Road NW3 6BH
Existing Front & rear Elevations

1:100

Project	Series	Drawing	Revision
1521	00	00	A