


Key:

- 1. Existing window to be carefully stripped out and put aside
- 2. Existing doors to be stripped out
- 3. Existing faulty rainwater goods to be stripped off

THE COPYRIGHT DESIGN AND PATENTS ACT  
THIS DRAWING IS THE COPYRIGHT OF OUTPOST  
AND MUST NOT BE COPIED OR REPRODUCED, IN  
WHOLE OR PART, BY ANY METHOD  
WHATSOEVER, WITHOUT THE PRIOR WRITTEN  
APPROVAL OF OUTPOST

NOTES

ALL SETTING OUT MUST BE CHECKED ON SITE ALL  
LEVELS MUST BE CHECKED ON SITE  
ALL DIMENSIONS MUST BE CHECKED ON SITE  
DO NOT SCALE FROM THIS DRAWING  
THIS DRAWING MUST NOT BE USED ON SITE  
UNLESS ISSUED FOR CONSTRUCTION

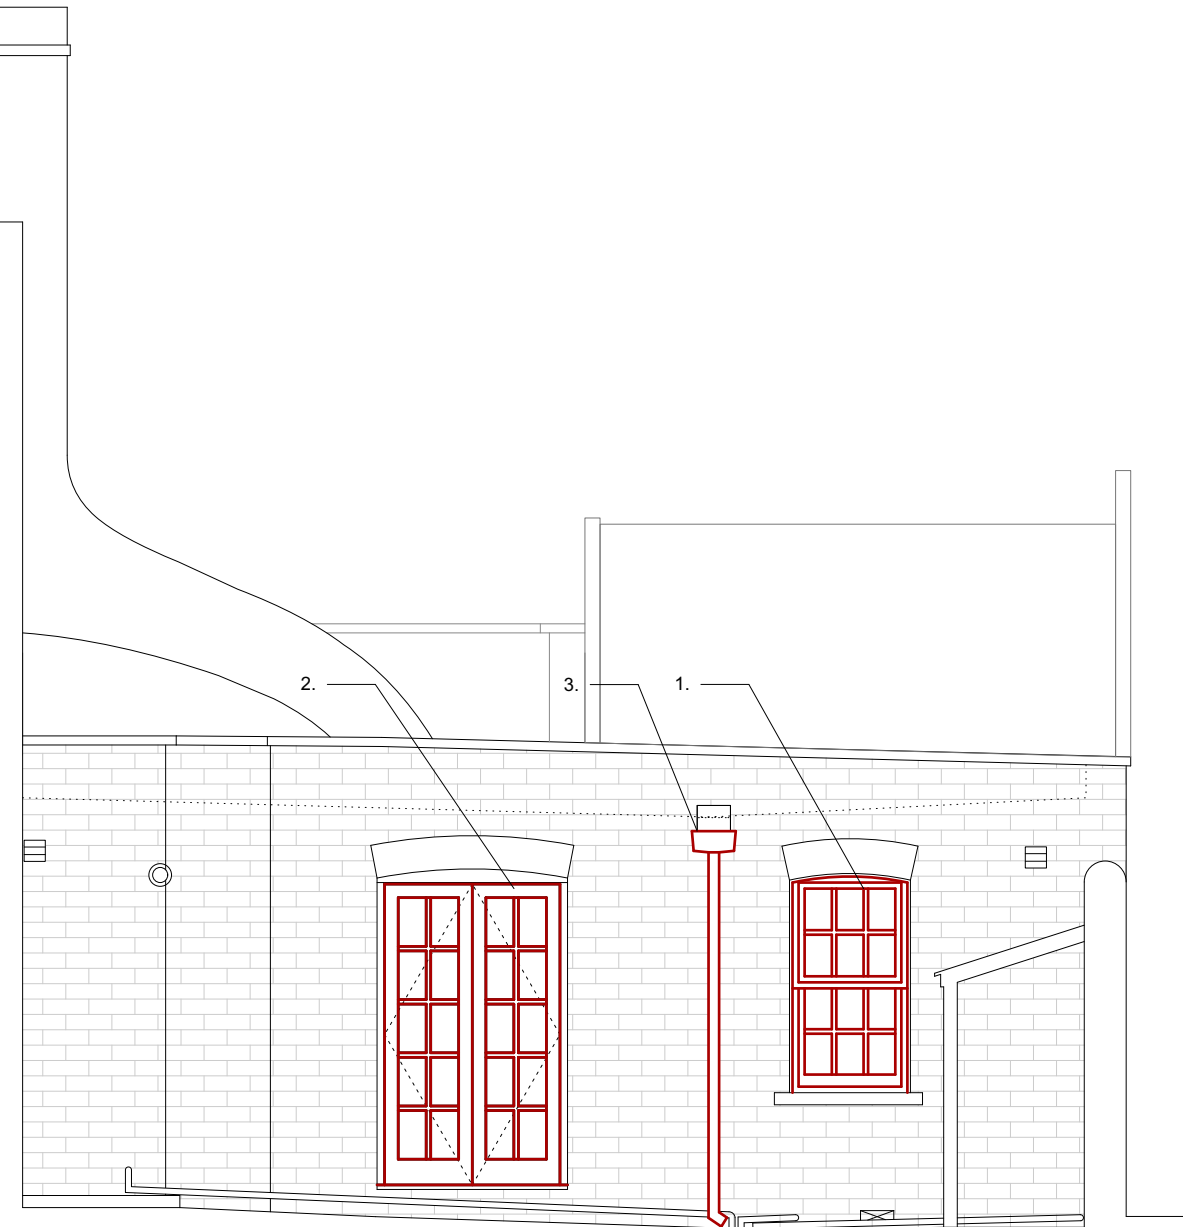

30.05.22 A Revised planning  
- Works to original windows removed

date rev issue & comments

PLANNING

OUTPOST

studio@outpostlondon.com

020 7928 2481

Purple Studio, Old Paradise Yard  
20 Carlisle Lane, London, SE1 7LG

Project Title:

Job no. 148  
23 Kelly Street, NW1 8PG

Drawing Title:

Rear and Side Elevations  
Demolition Layout

Scale: 1:50@A3 Date: 30.05.22

Revision: Drawing No.:

A (DEM)\_201

1 Rear Elevation Demolition Layout  
Scale: 1:50

2 Side Elevation Demolition Layout  
Scale: 1:50

