



EXISTING GROUND FLOOR PLAN

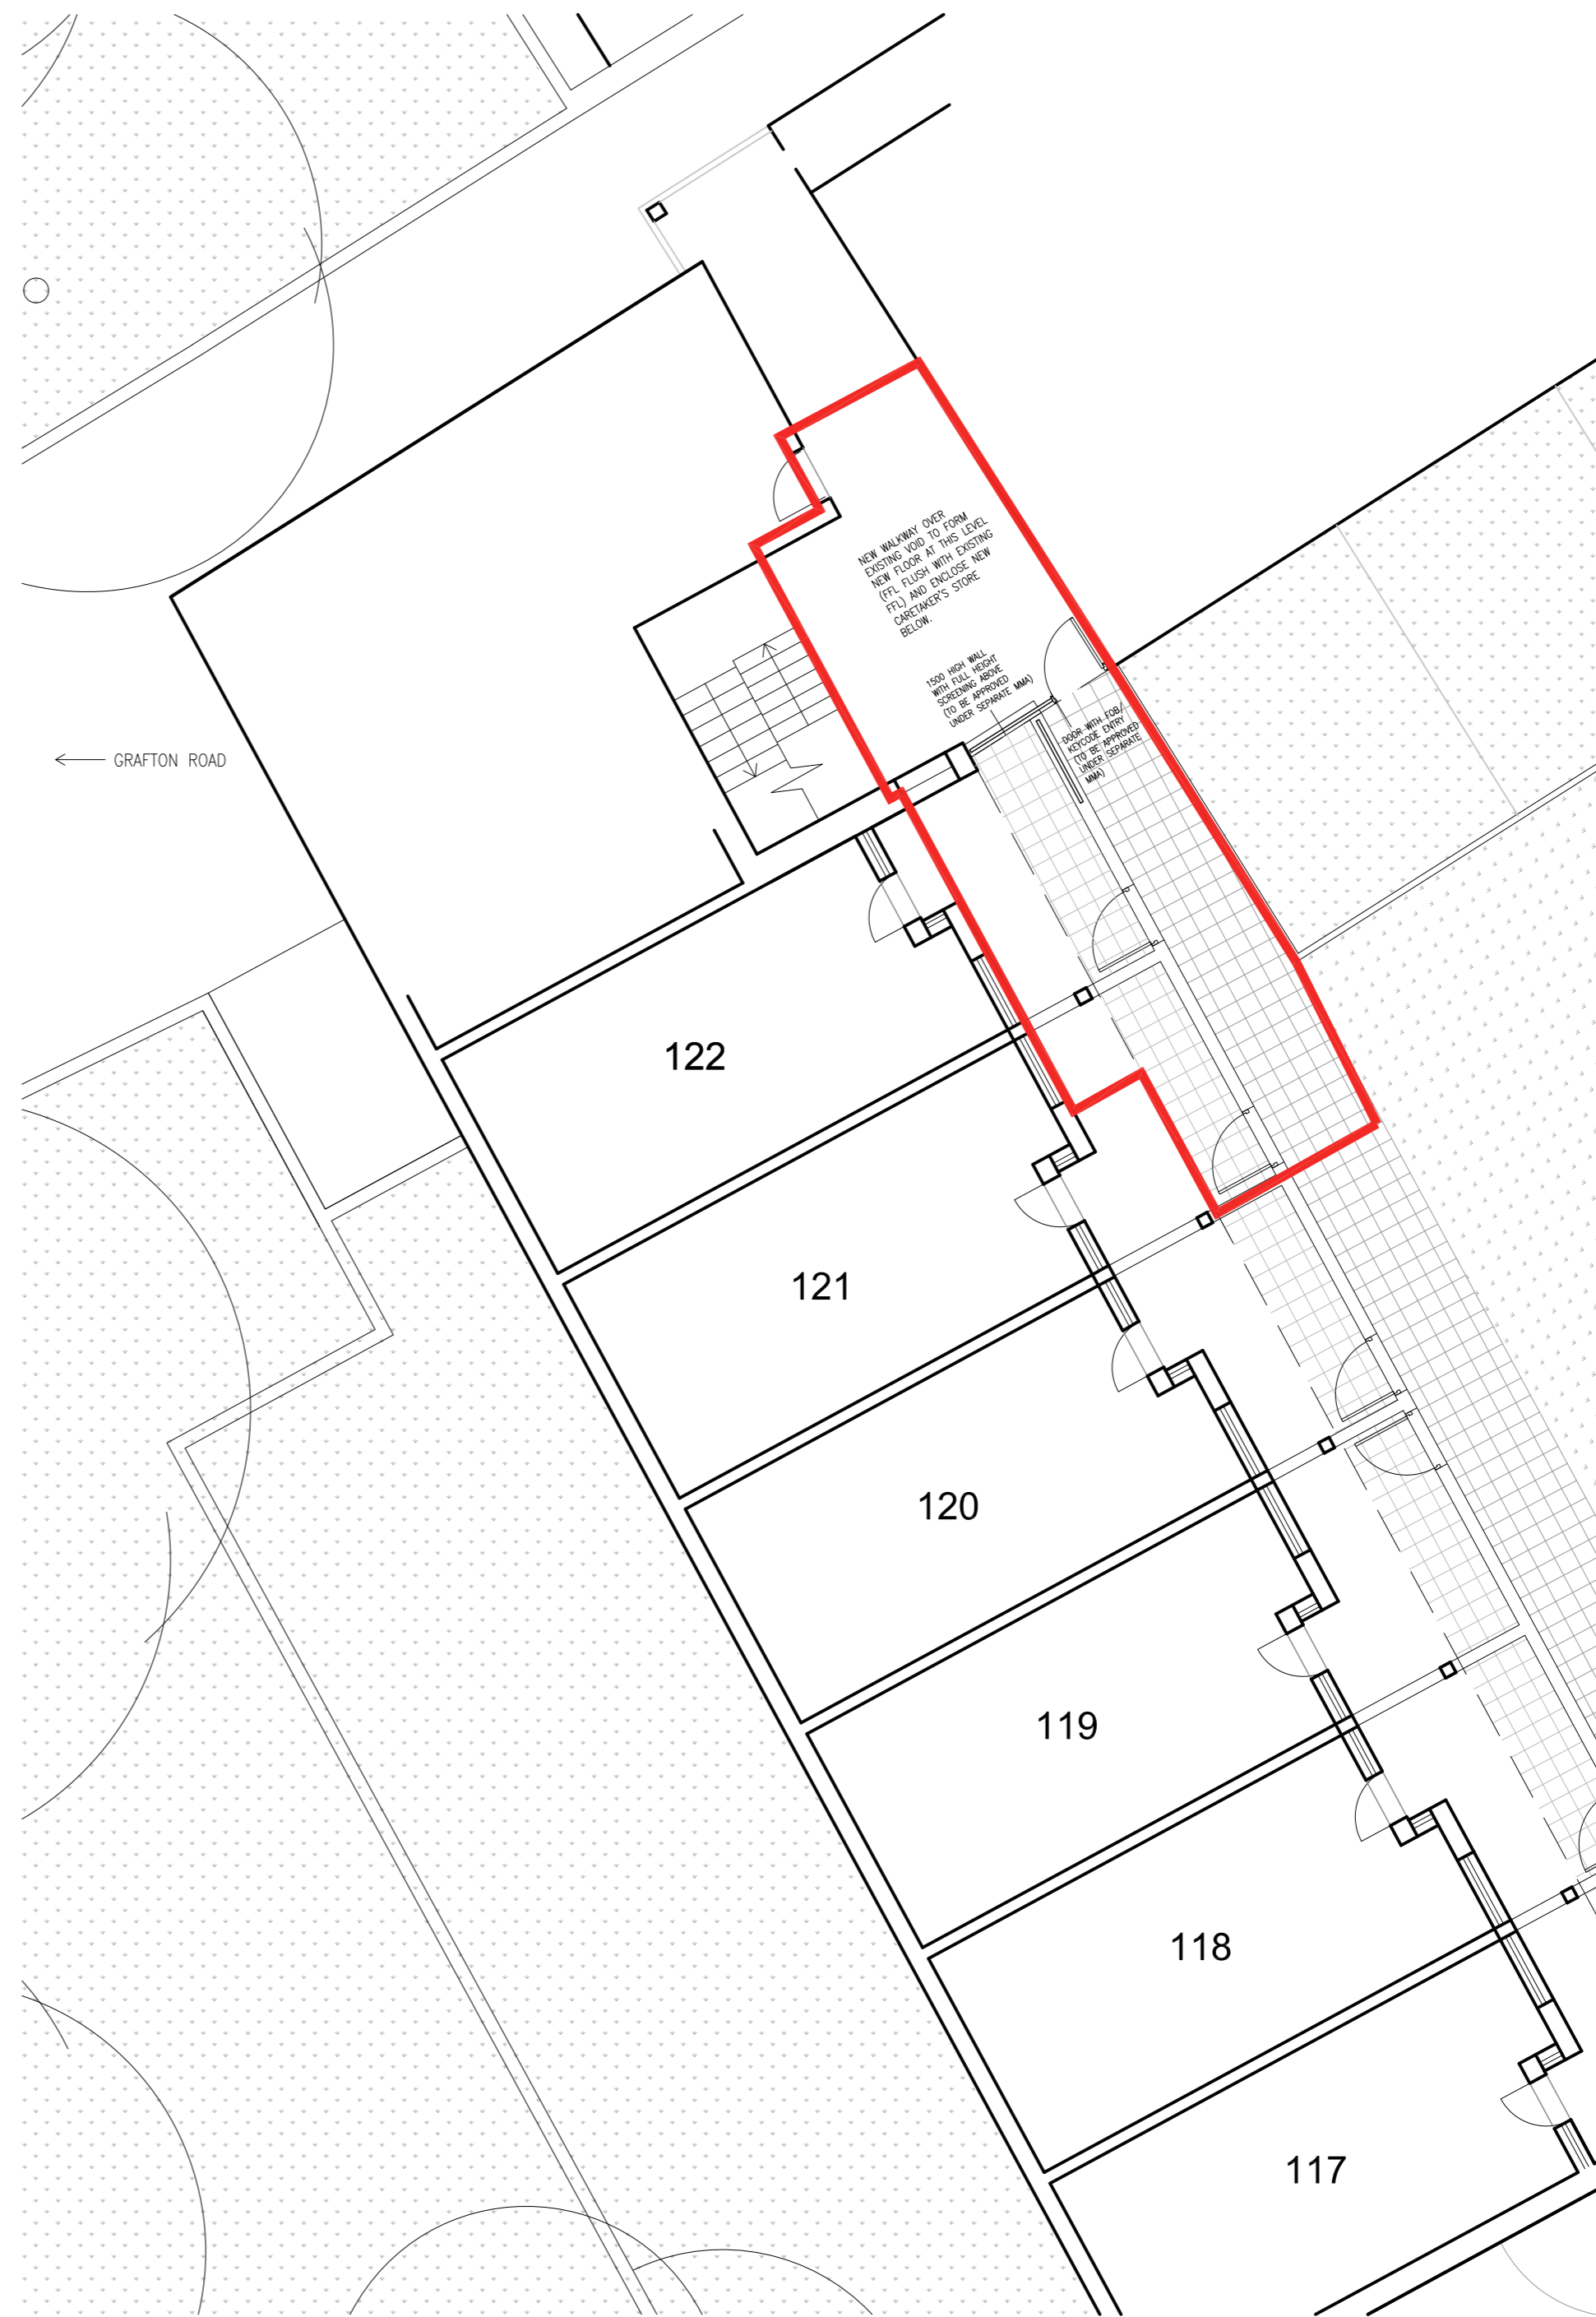

PROPOSED GROUND FLOOR PLAN

DO NOT SCALE OFF THIS DRAWING
ALL DIMENSIONS MUST BE CHECKED ON SITE
INFORM THE ARCHITECT OF ANY DISCREPANCIES PRIOR TO CONSTRUCTION
EXISTING BUILDING TAKEN FROM BUILDING SURVEY OR ASSUMED. DETAILED BUILDING SURVEY OF SPECIFIC AREAS REQUIRED PRIOR TO CONSTRUCTION
PLOT SIZE: A2

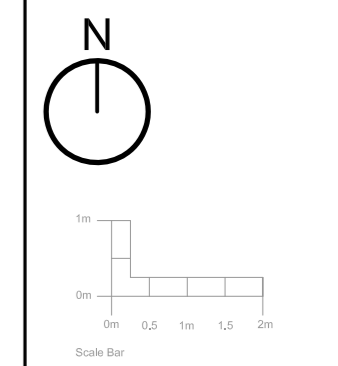

— DEVELOPMENT BOUNDARY

PETER BARBER
ARCHITECTS
173 Kings Cross Road LONDON WC1X 9EZ
T:020 7833 4499
e:info@peterbarberarchitects.com

Job: Kiln Place, Gospel Oak
Client: London Borough of Camden / E C Harris
SCALE: 1/100 @ A2 DATE: 04 22
DRAWN: AB CHECKED: PH

PLANNING
TITLE: EXISTING & PROPOSED GROUND FLOOR PLANS
DRAWING NO: 116NEW_L_100_REV_P01