


REVISIONS  
**REV A 01-08-2022**  
 - Security glass windows omitted to front windows.  
 - Rear windows to be replaced with security glass.

NOTES

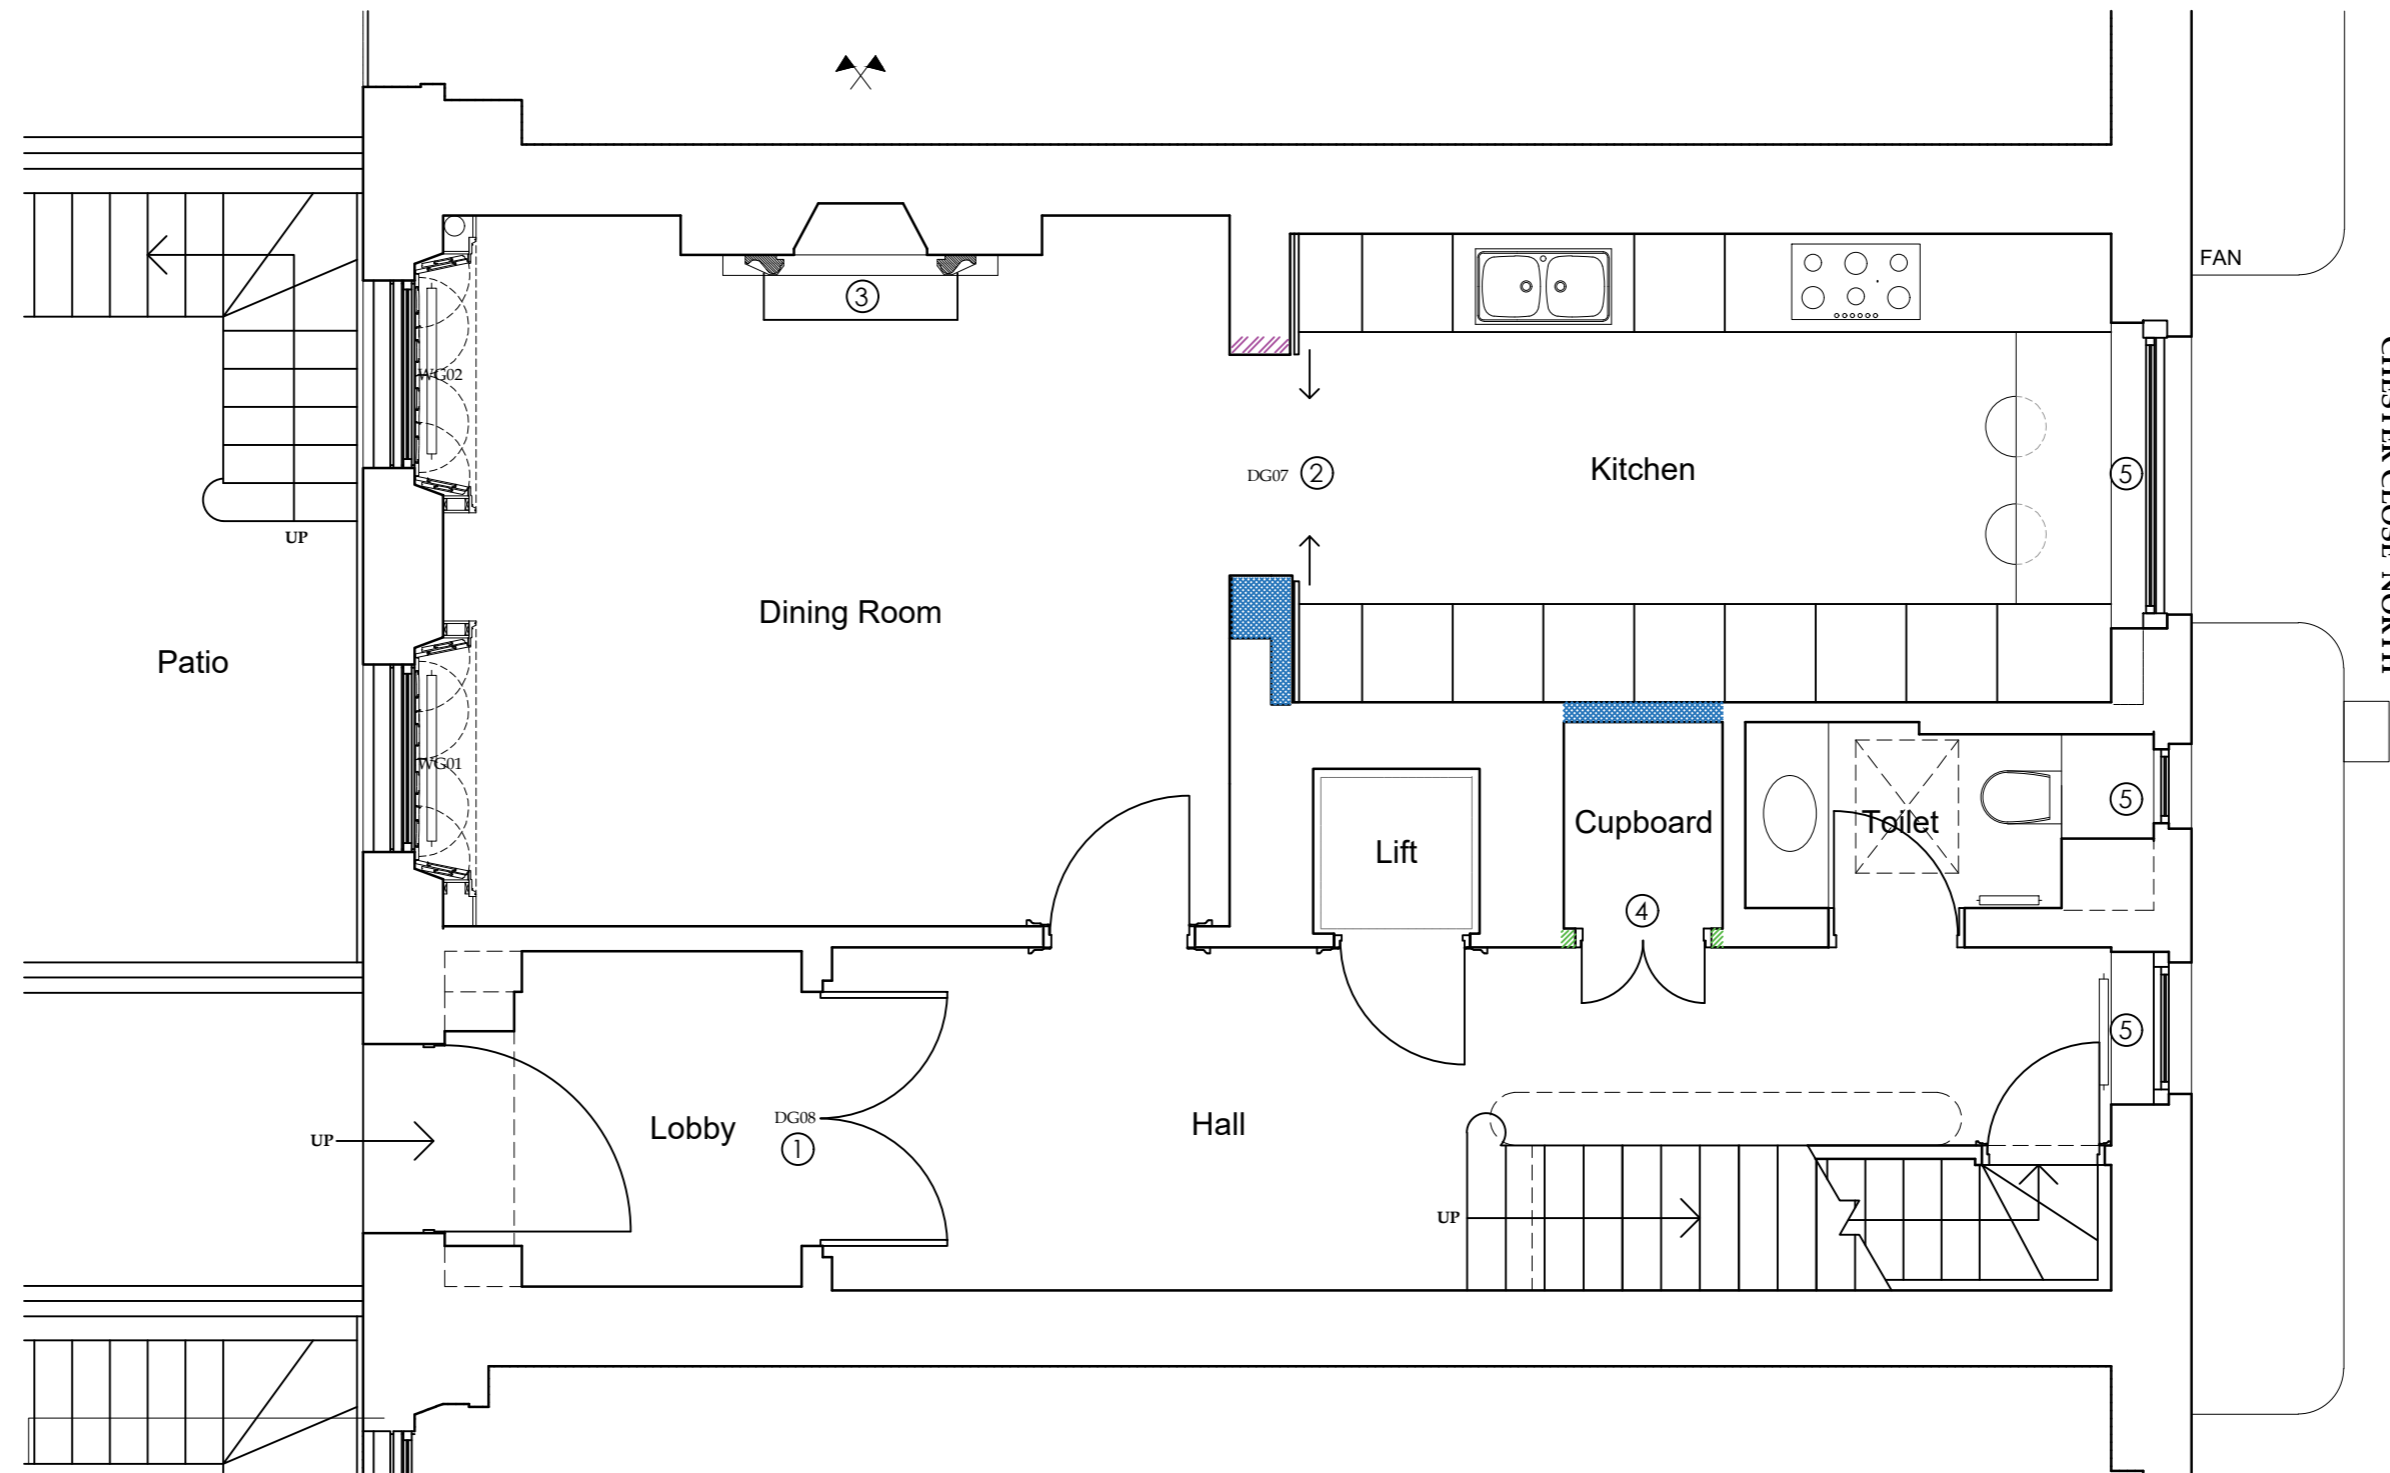

- 1. New double hinged metal - fluted glass door
- 2. New double sliding metal - fluted glass door
- 3. New fireplace surround
- 4. New cupboard
- 5. Window to be replaced with security glass.

26 CHESTER TERRACE  
 LONDON, NW1 4ND

**PROPOSED GROUND FLOOR PLAN**

DWG No: 26CT-P101A

SCALE: 1:50 @ A2

DATE: SEPT 2021

**belsize**  
 architects

48 PARKHILL ROAD, LONDON NW3 2YP  
 TEL 020 7482 4420 - FAX 020 7482 4186  
 MAIL@BELSIZEARCHITECTS.COM

© COPYRIGHT  
 NOT TO BE REPRODUCED OR USED  
 WITHOUT PERMISSION

- New walls / partitions / floors
- Partition omitted
- Infilled walls
- New openings

