


Location plan scale 1:1250

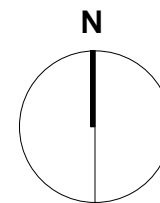

**Location Plan**

**Lisburne House**

29 Lisburne Road, London NW3  
 Drawn By YC  
 Scale 1:1250  
 Status PLANNING  
 Project Stage Planning


Paul Archer Design Ltd

Issue / Notes  
 / Planning Application


Date  
 08.07.2022

**888.050**



paul archer  
 design

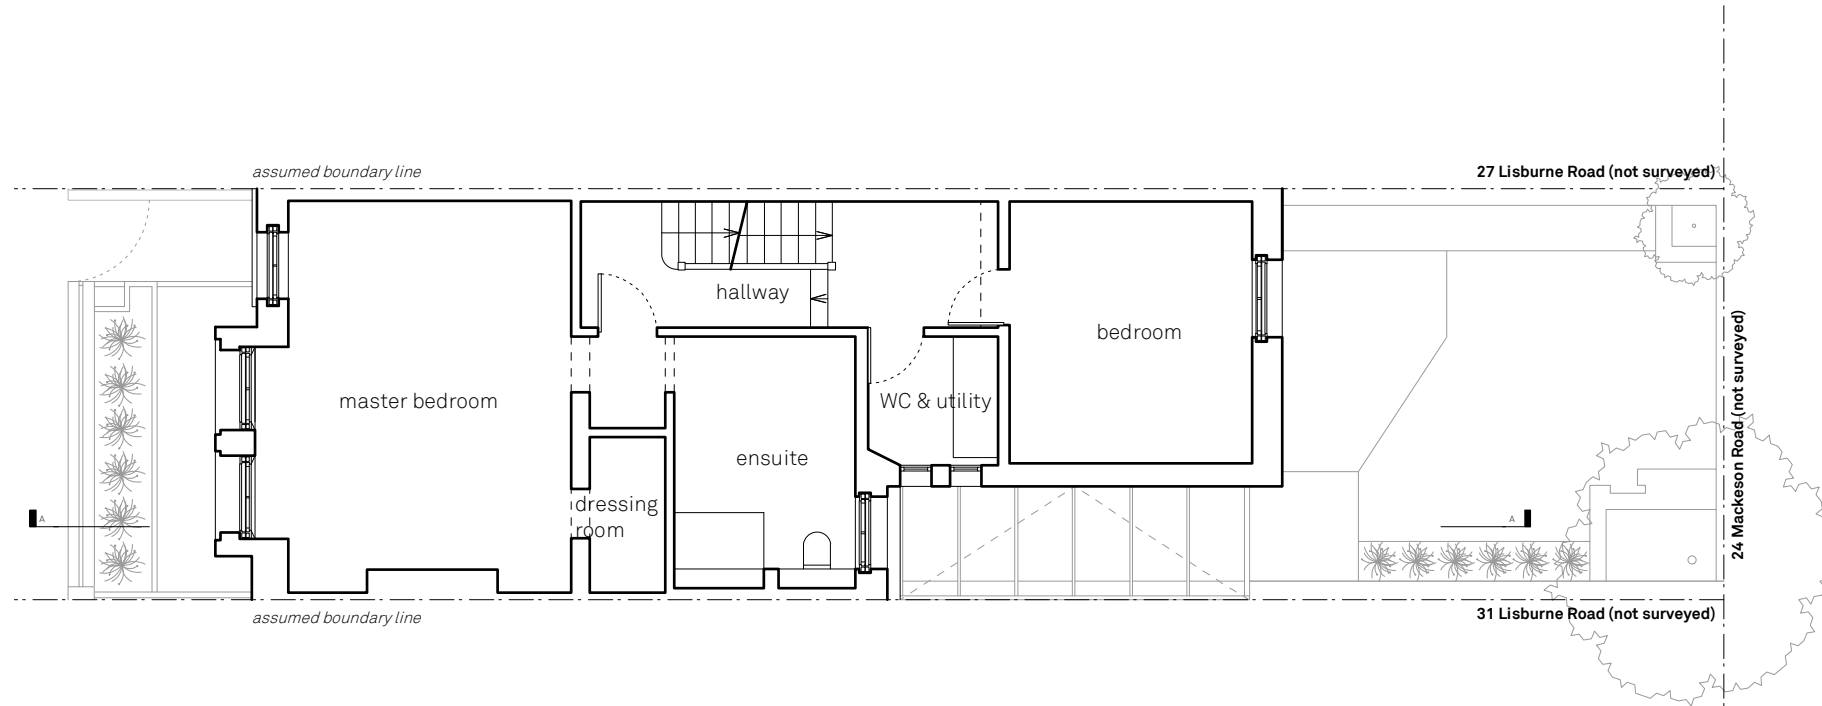

1F Plan

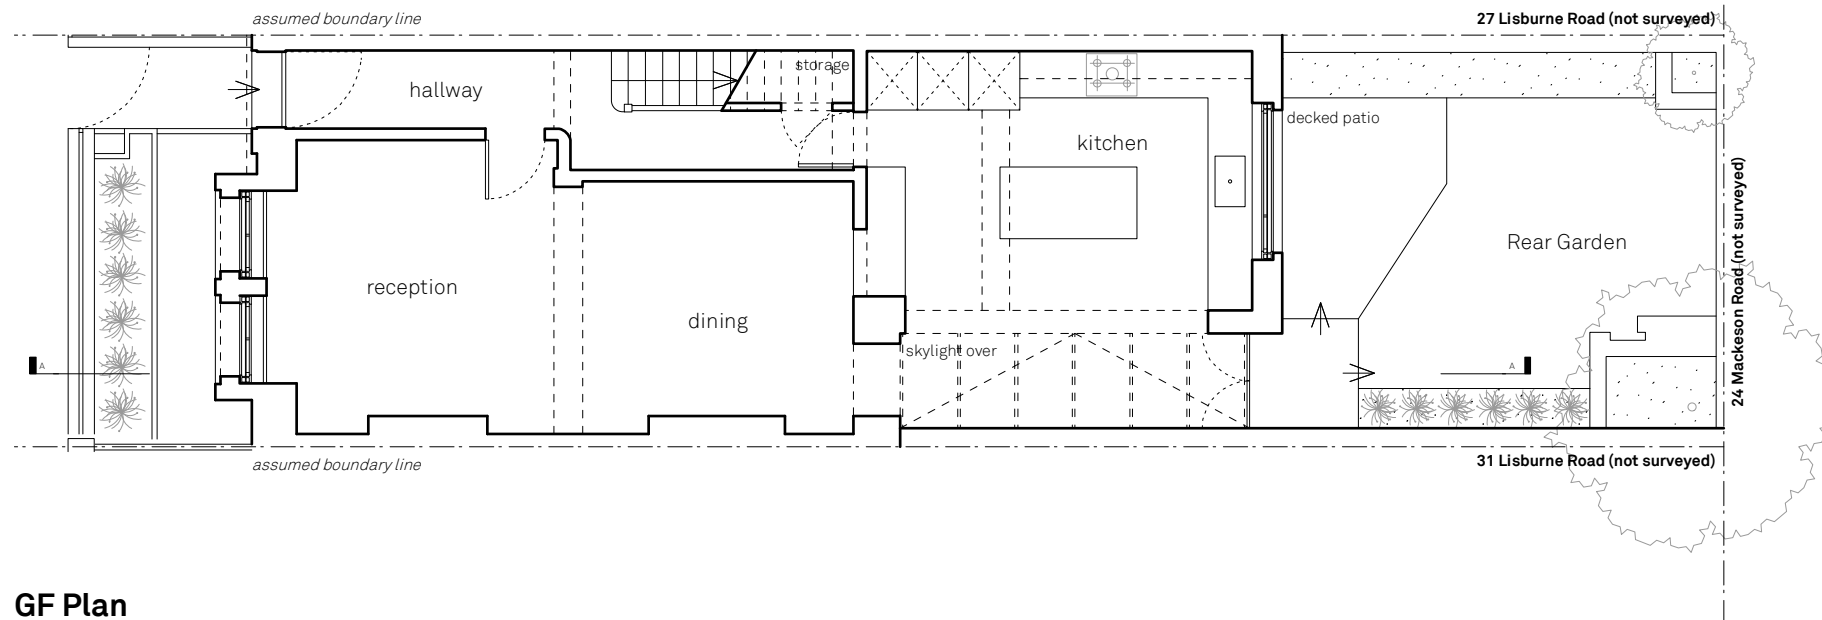

GF Plan

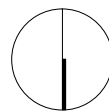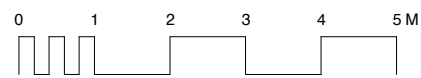

Existing Floor Plans

Lisburne House

29 Lisburne Road, London NW3  
 Drawn By YC  
 Scale 1:100  
 Status PLANNING  
 Project Stage Planning

Issue / Notes  
 Planning Application


Date  
 08.07.2022

888.201


paul archer  
 design



Existing Front Elevation

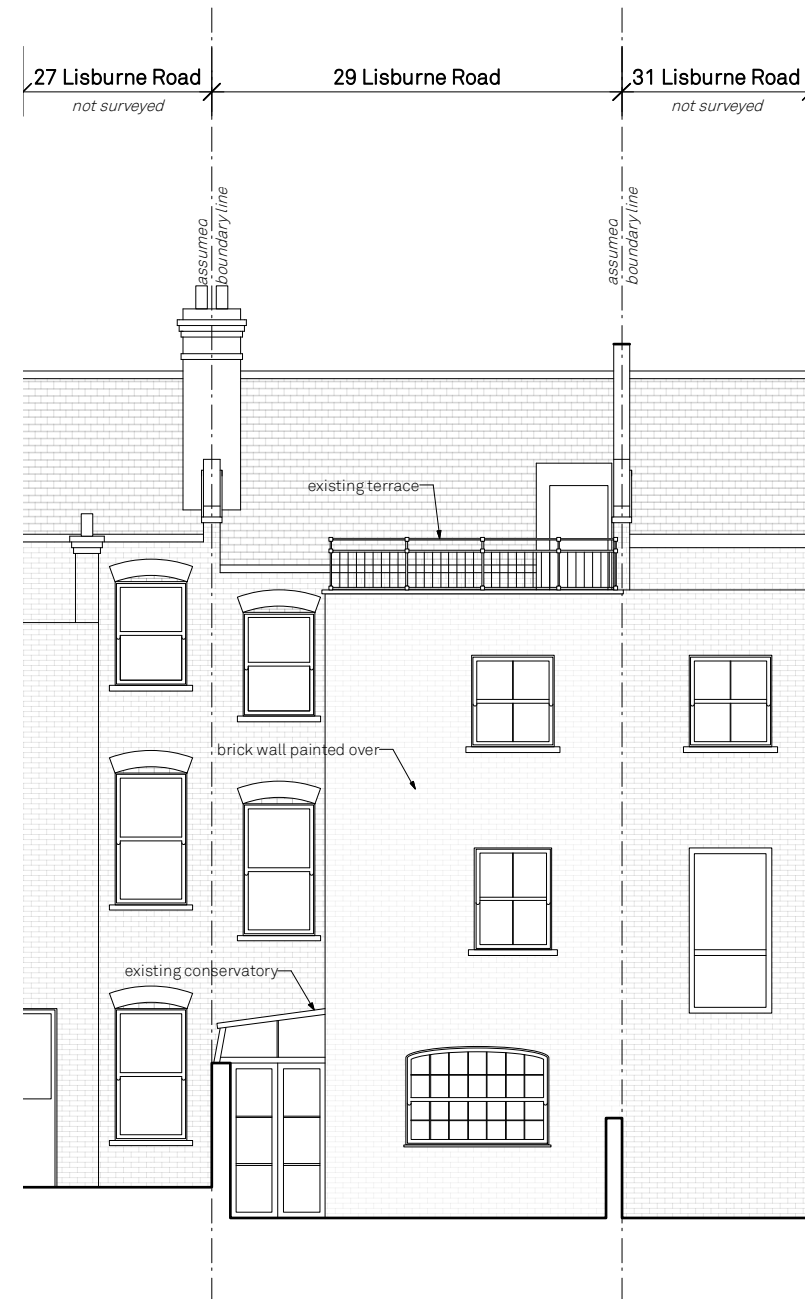

Existing Rear Elevation

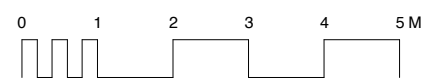

Existing Elevations

Lisburne House



29 Lisburne Road, London NW3  
 Drawn By YC  
 Scale 1:100  
 Status PLANNING  
 Project Stage Planning

Issue / Notes  
 Planning Application

Date  
 08.07.2022

888.205

paul archer  
 design

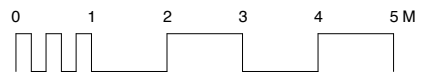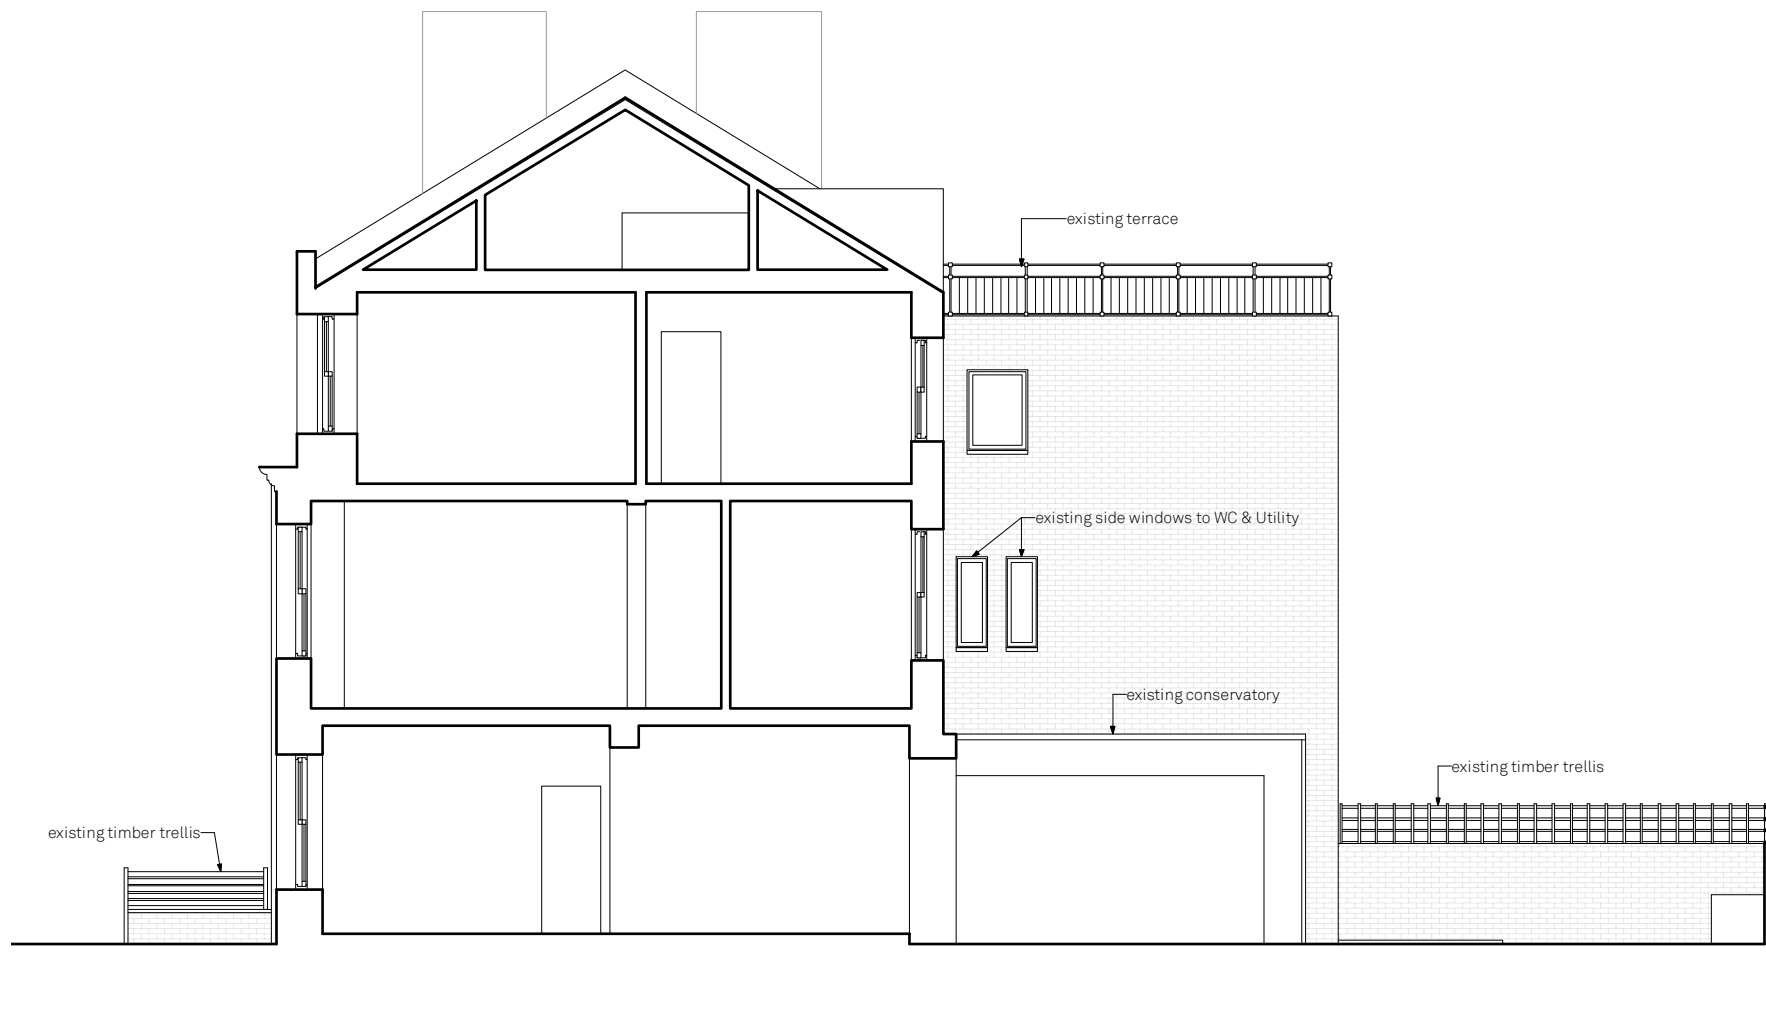

**Existing Section AA**

**Lisburne House**

29 Lisburne Road, London NW3  
 Drawn By YC  
 Scale 1:100  
 Status PLANNING  
 Project Stage Planning



Paul Archer Design Ltd

Issue / Notes  
 Planning Application

Date  
 08.07.2022

**888.206**

paul archer  
 design

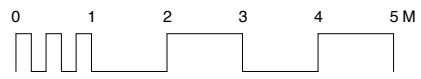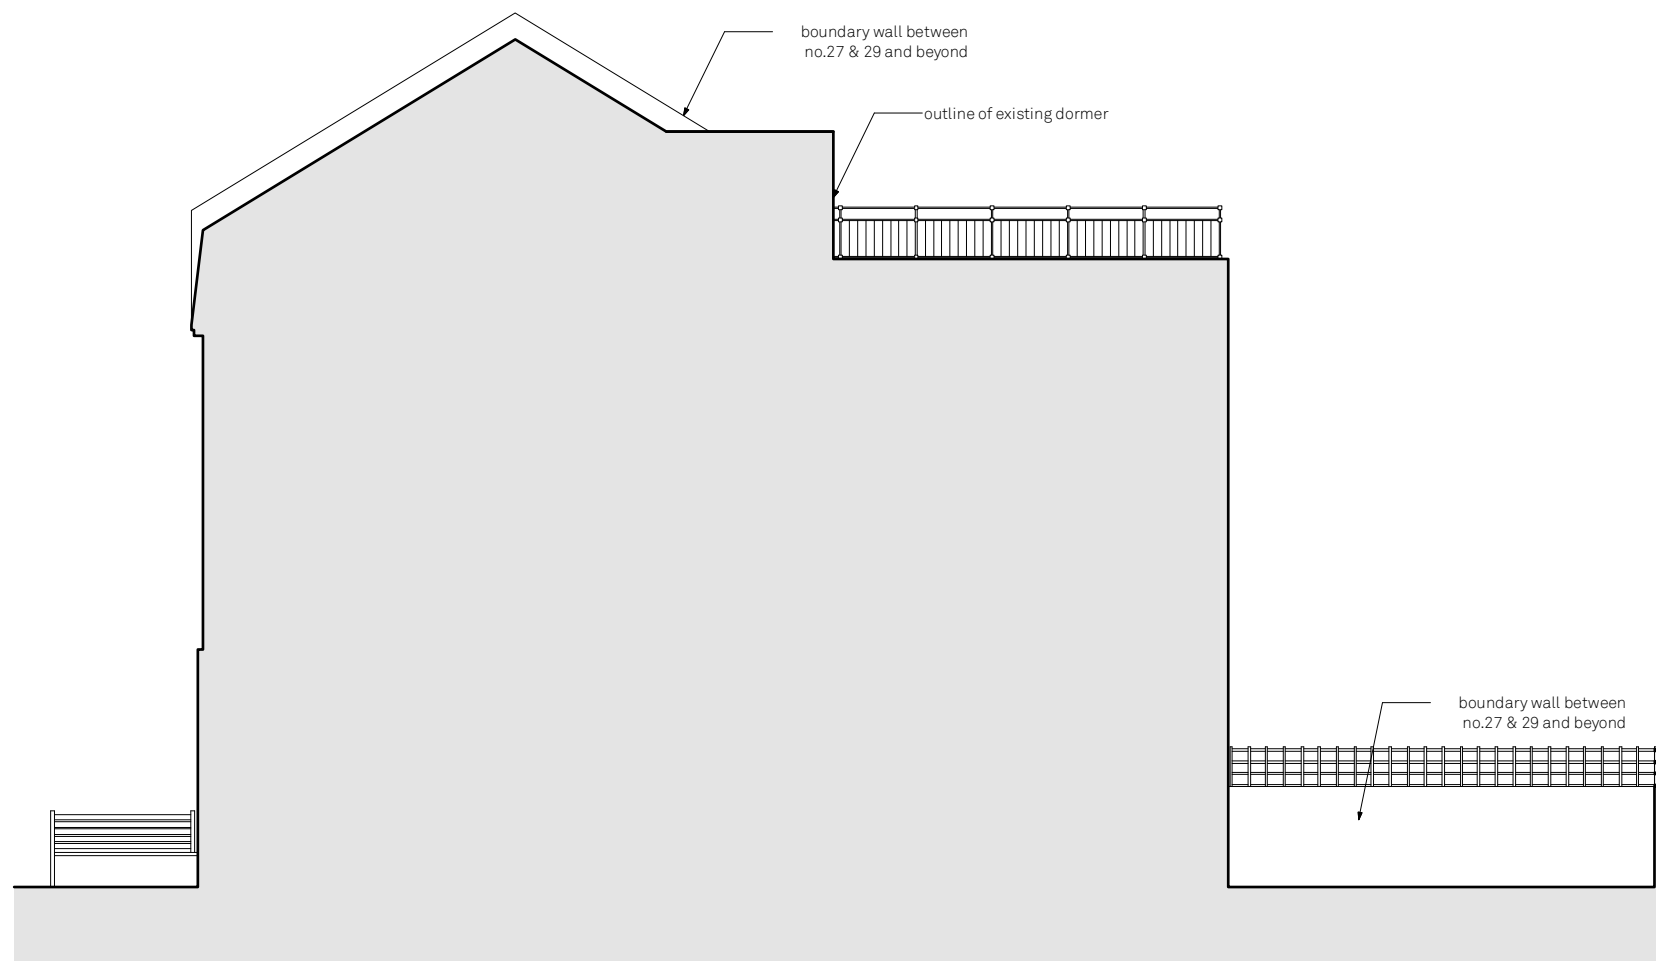

**Existing Side Elevation  
(no.27/29)**

**Lisburne House**

29 Lisburne Road, London NW3  
 Drawn By YC  
 Scale 1:100  
 Status PLANNING  
 Project Stage Planning

Paul Archer Design Ltd



Issue	Notes	Date
/	Planning Application	08.07.2022

Unit D204 Lana House 116 Commercial Street London E1 6NF Tel. 020 3668 2668

**888.207**

paul archer  
design

www.paularcherdesign.co.uk

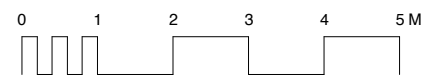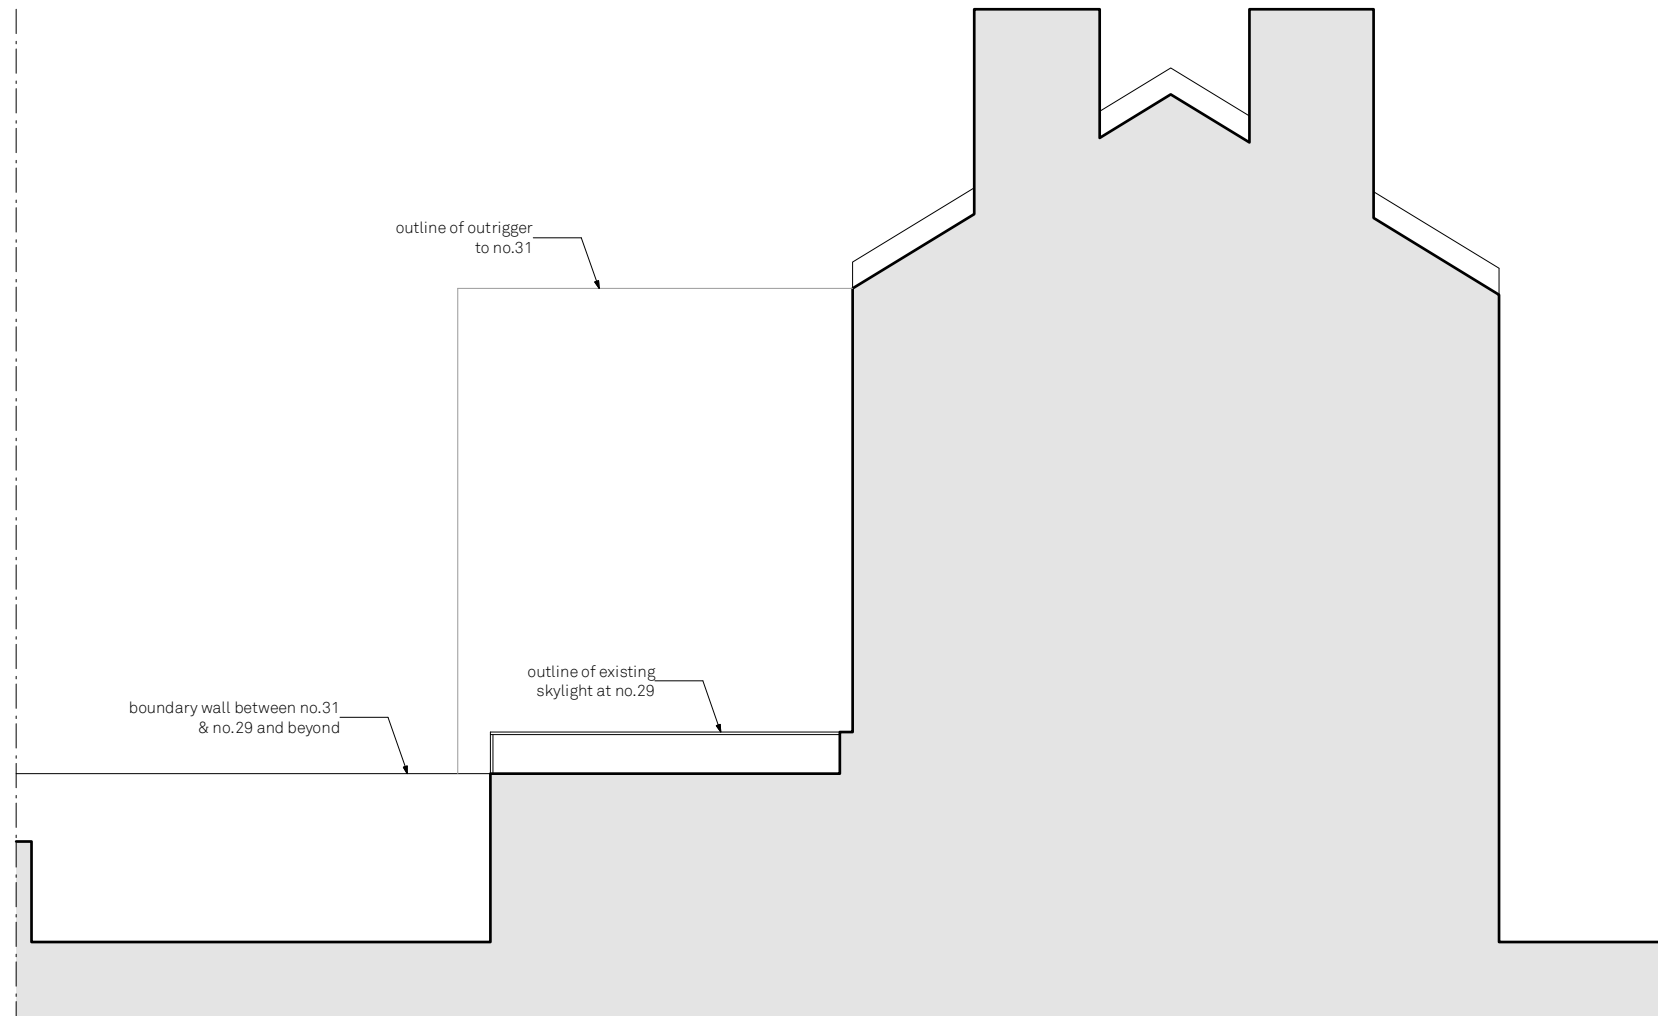

**Existing Side Elevation  
(no.29/31)**

**Lisburne House**

29 Lisburne Road, London NW3  
 Drawn By YC  
 Scale 1:100  
 Status PLANNING  
 Project Stage Planning


Paul Archer Design Ltd

Issue	Notes
/	Planning Application


Date  
08.07.2022

**888.208**



paul archer  
design

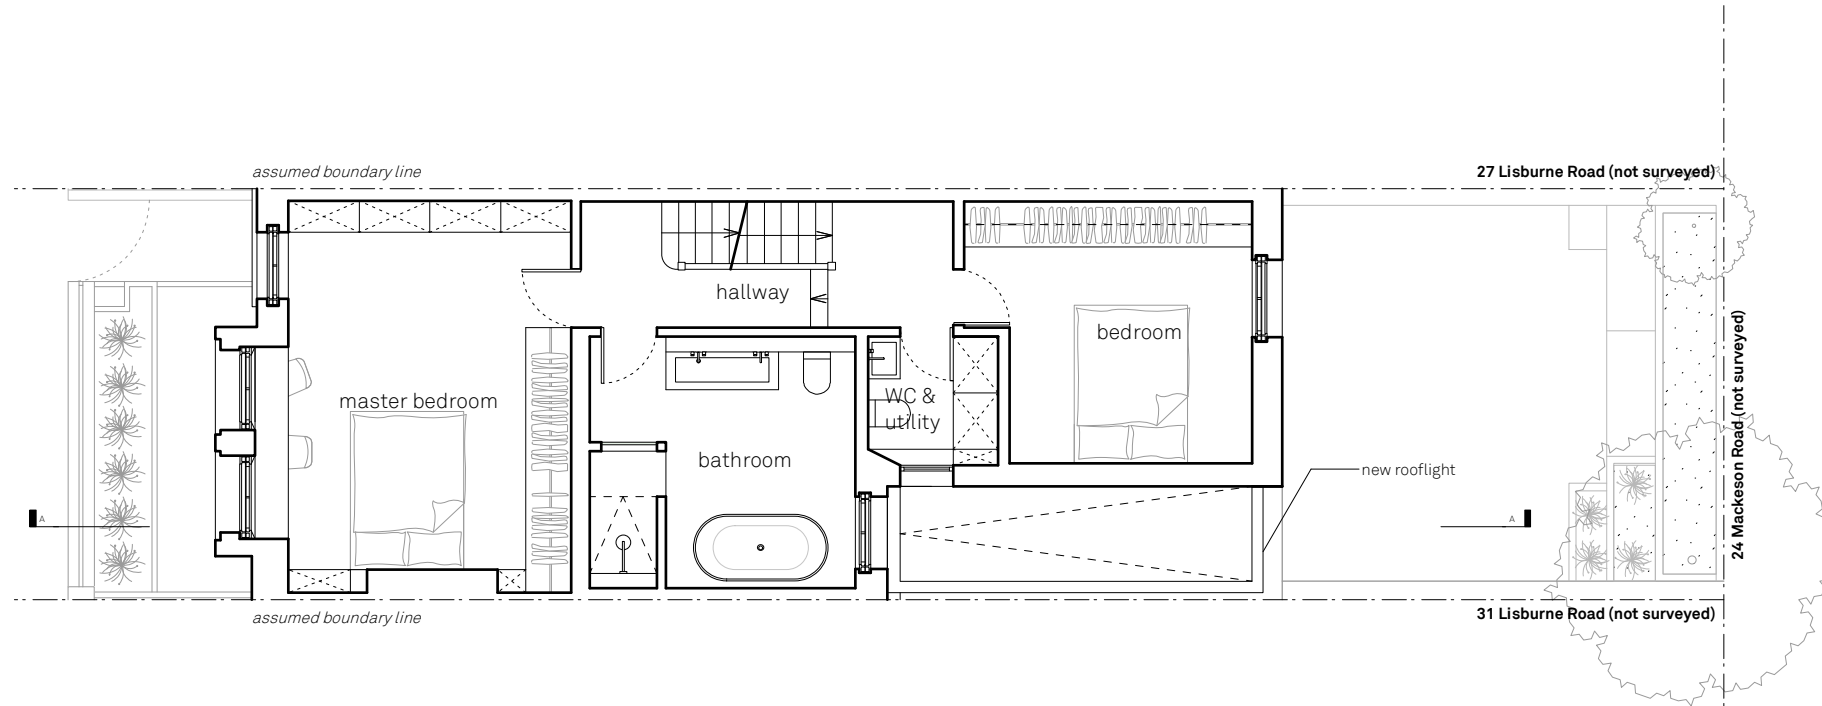

1F Plan

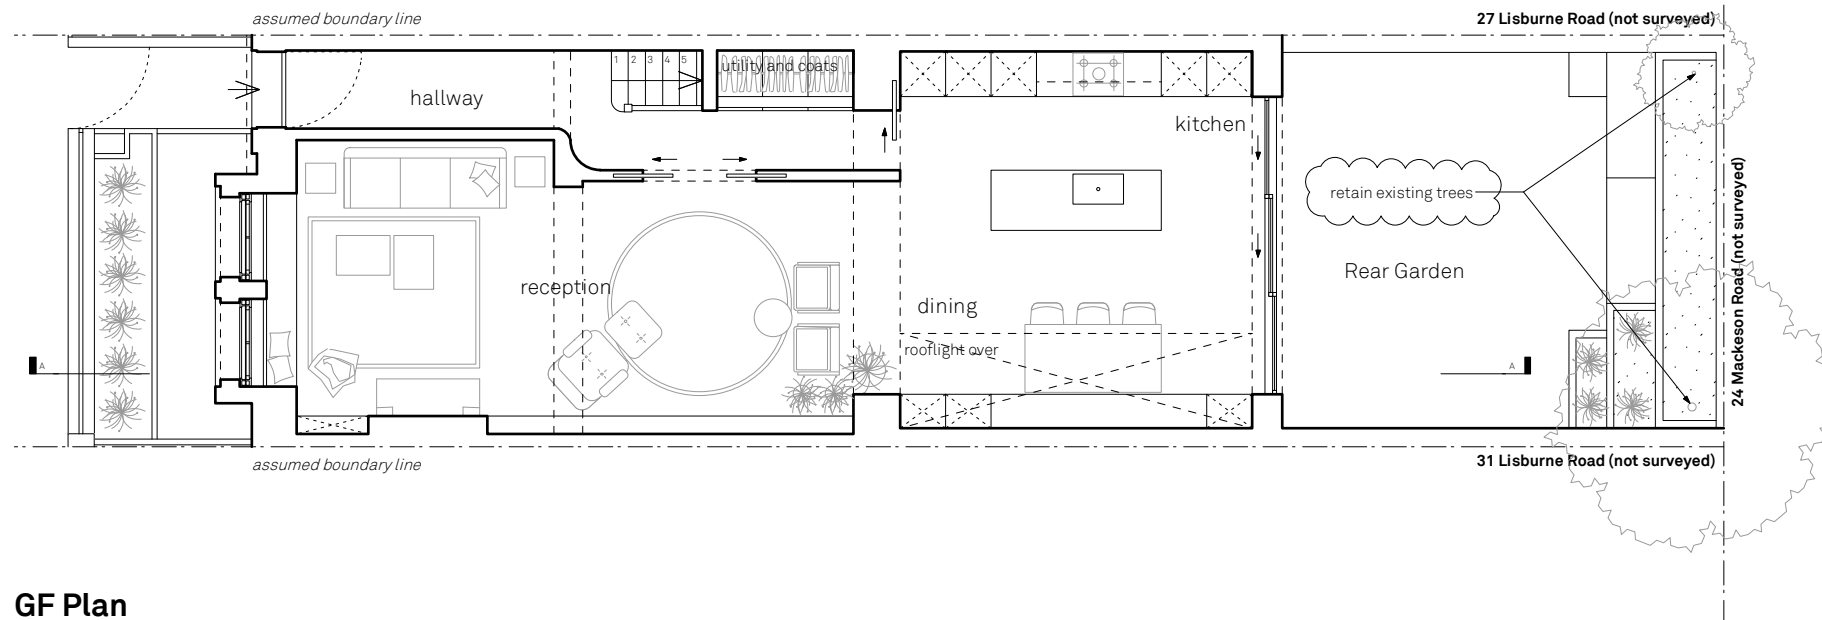

GF Plan

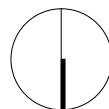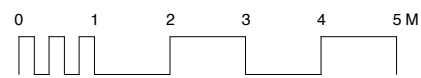

Proposed Floor Plans

Lisburne House

29 Lisburne Road, London NW3  
 Drawn By YC  
 Scale 1:100  
 Status PLANNING  
 Project Stage Planning

Paul Archer Design Ltd

Issue	Notes	Date
/	Planning Application	08.07.2022
A	Planning Amendment (2022/2909/NEW)	11.08.2022

Unit D204 Lana House 116 Commercial Street London E1 6NF Tel. 020 3668 2668

888.211A

paul archer  
design


www.paularcherdesign.co.uk



**Proposed Front Elevation**



**Proposed Rear Elevation**

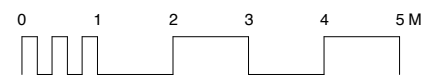

**Proposed Front and Rear Elevation**

**Lisburne House**

29 Lisburne Road, London NW3  
 Drawn By YC  
 Scale 1:100  
 Status PLANNING  
 Project Stage Planning


Issue / Notes  
 Planning Application

Date  
 08.07.2022

**888.215**

paul archer  
 design



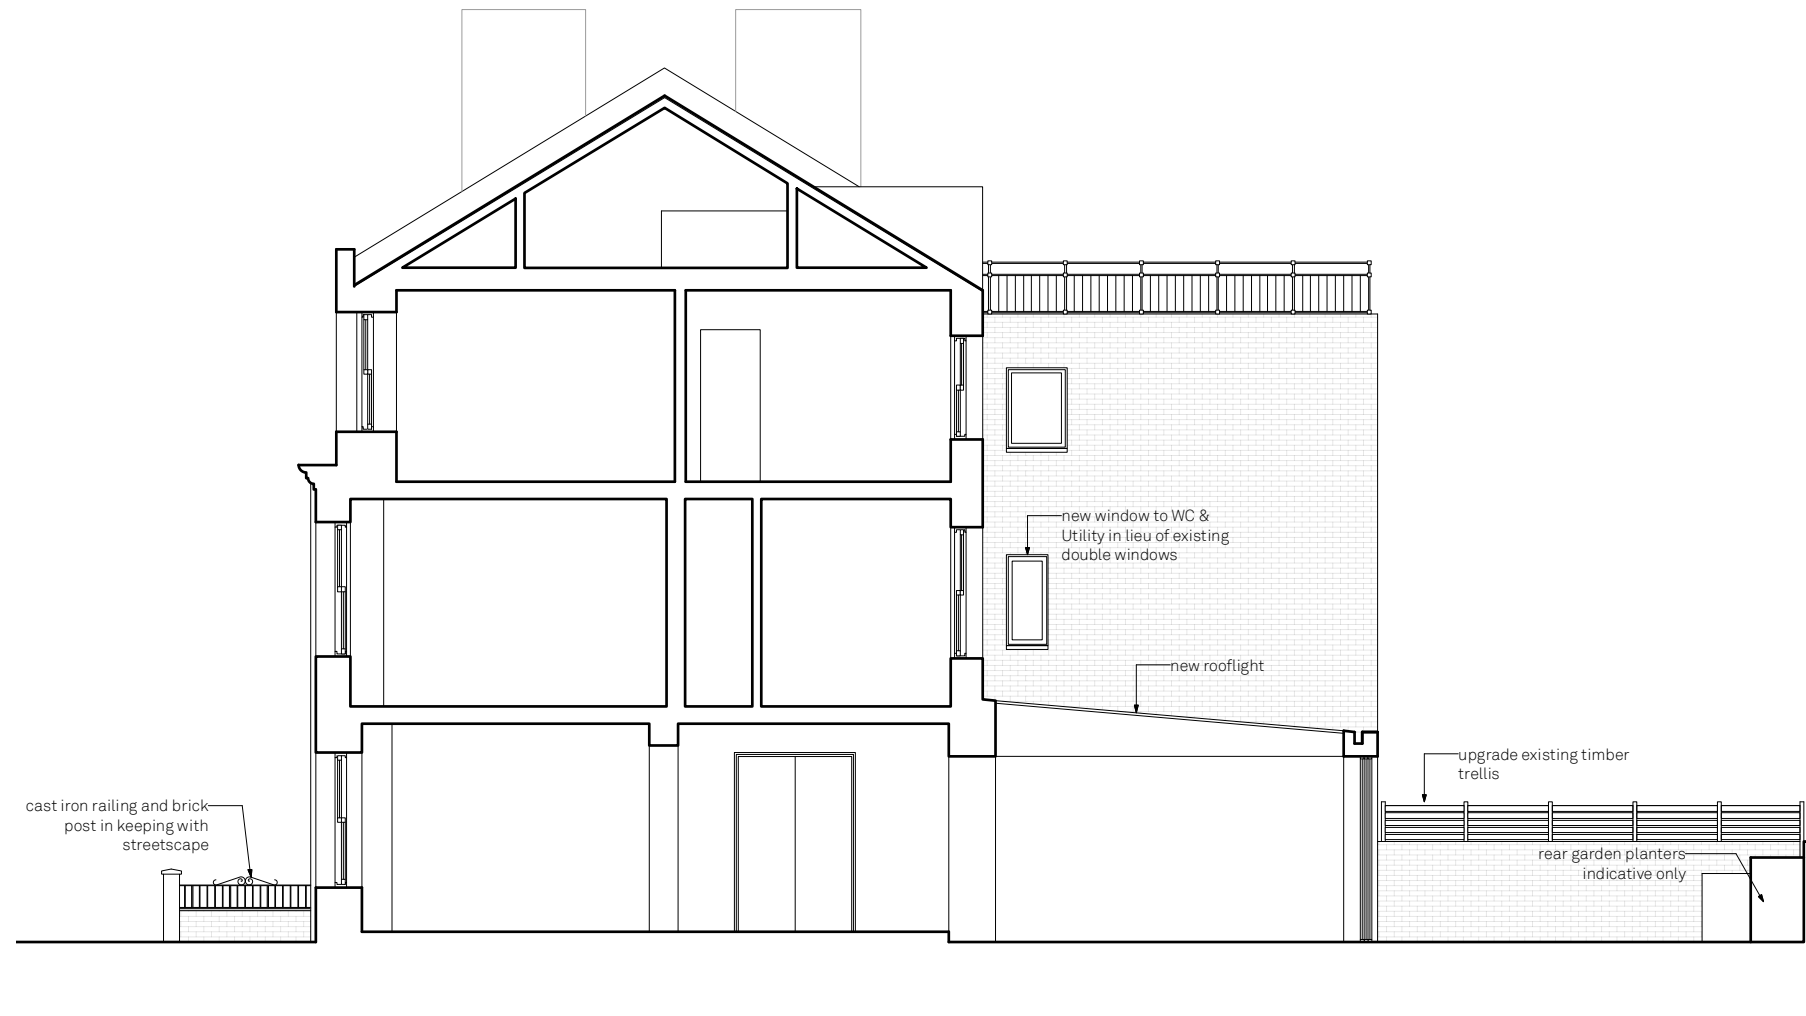

**Proposed Section AA**


**Lisburne House**

29 Lisburne Road, London NW3  
 Drawn By YC  
 Scale 1:100  
 Status PLANNING  
 Project Stage Planning

Paul Archer Design Ltd



Issue / Notes  
 / Planning Application

Date  
 08.07.2022

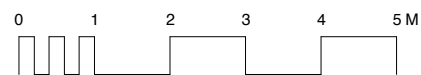

**888.216**

paul archer  
 design

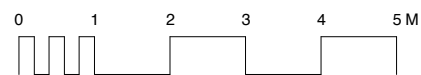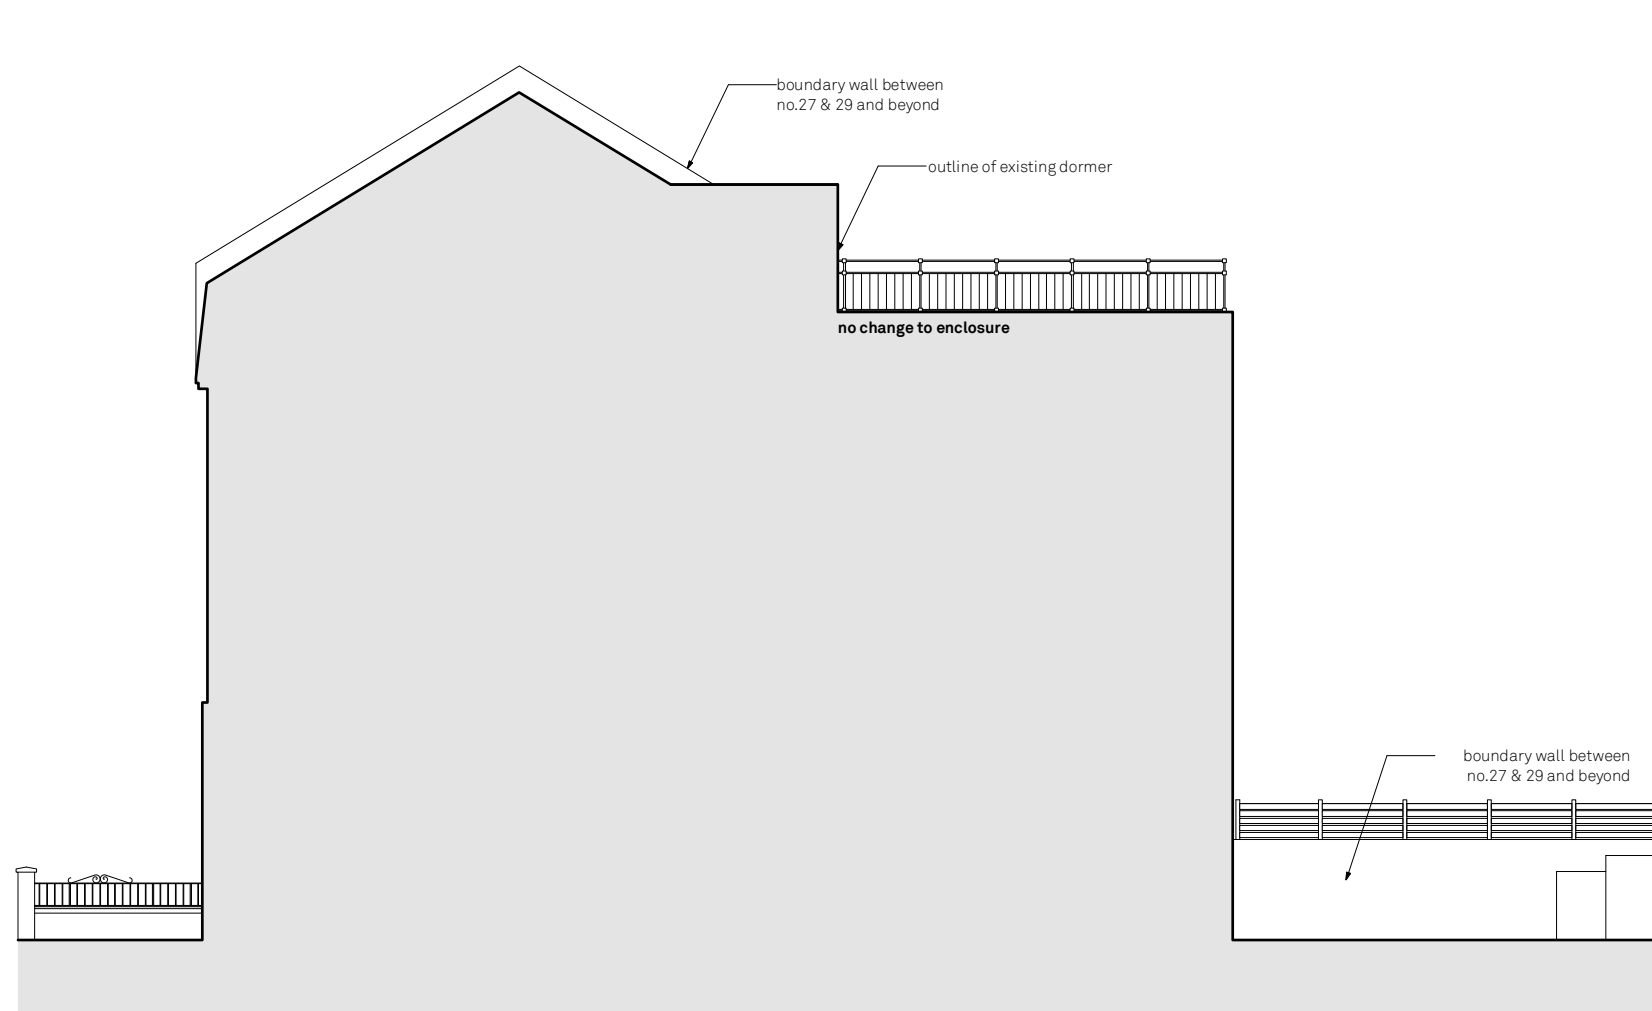

**Proposed Side Elevation from no.27**

**Lisburne House**

29 Lisburne Road, London NW3  
 Drawn By YC  
 Scale 1:100  
 Status PLANNING  
 Project Stage Planning



Paul Archer Design Ltd

Issue	Notes
/	Planning Application

Date  
08.07.2022

**888.217**

paul archer  
design

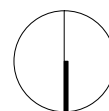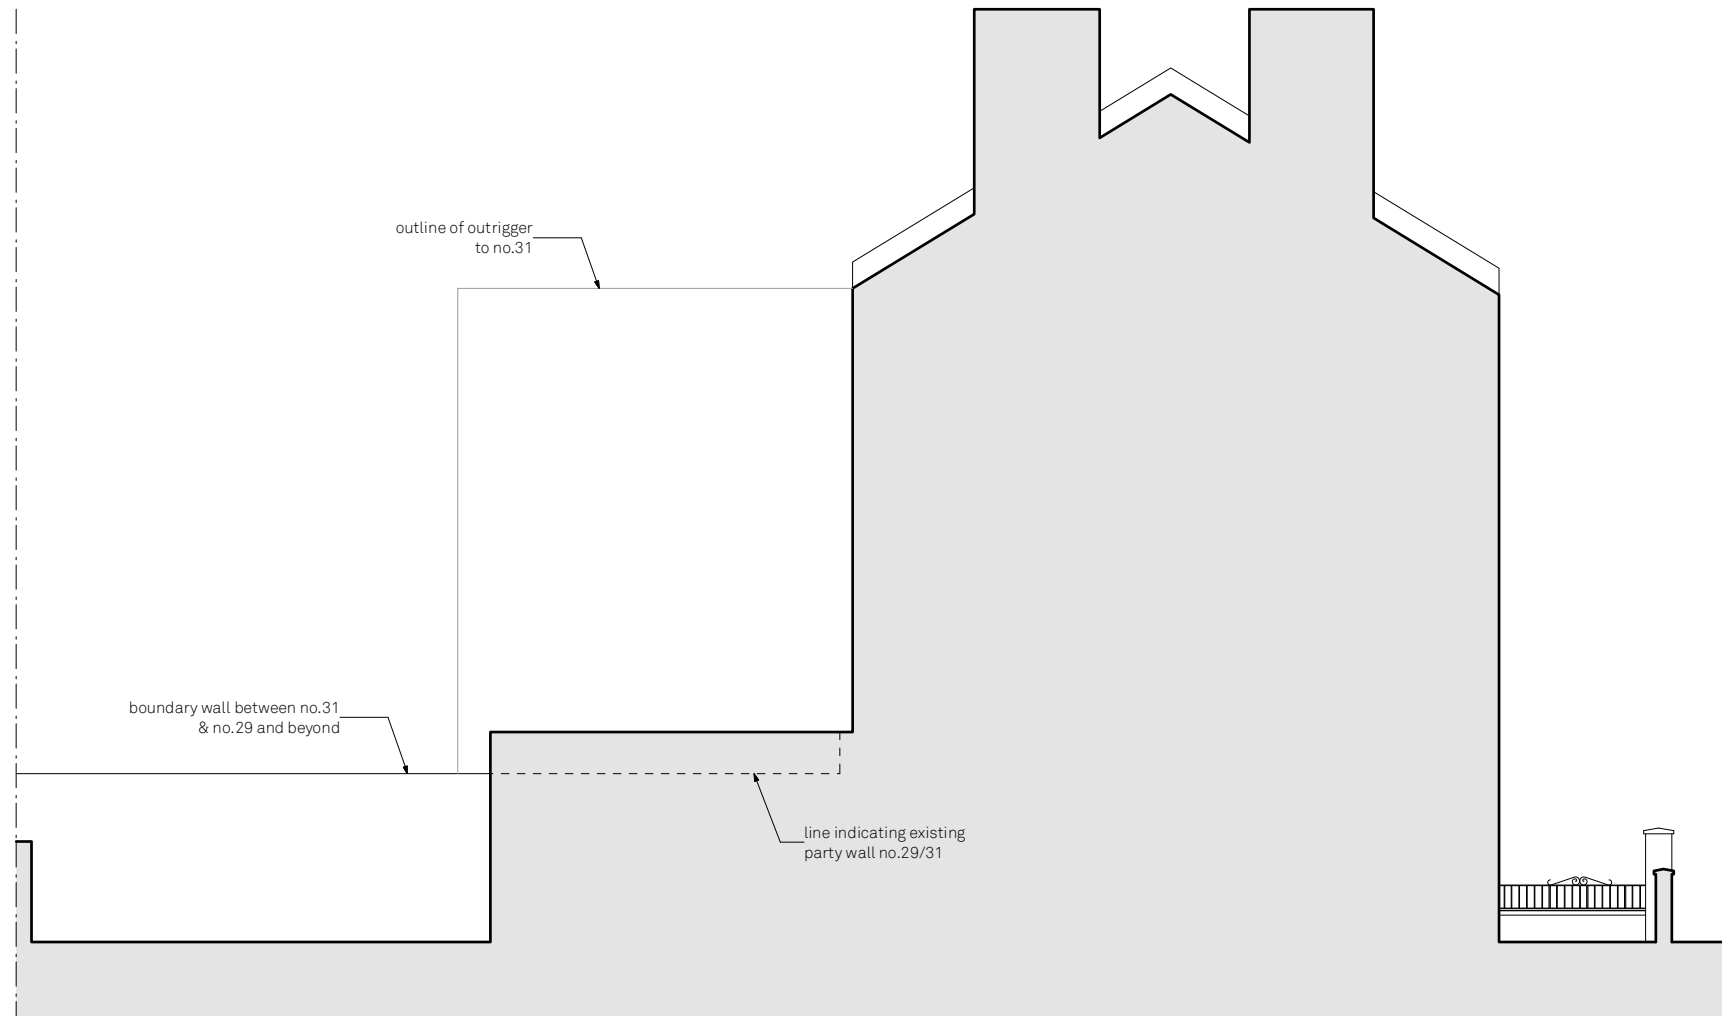

**Proposed Side Elevation from no.31**

**Lisburne House**

29 Lisburne Road, London NW3  
 Drawn By YC  
 Scale 1:100  
 Status PLANNING  
 Project Stage Planning

Paul Archer Design Ltd

Issue / Notes  
 / Planning Application

Date  
 08.07.2022

**888.218**

paul archer  
 design

Unit D204 Lana House 116 Commercial Street London E1 6NF Tel. 020 3668 2668

www.paularcherdesign.co.uk