



PLANNING DRAWINGS


SCALE 1:100

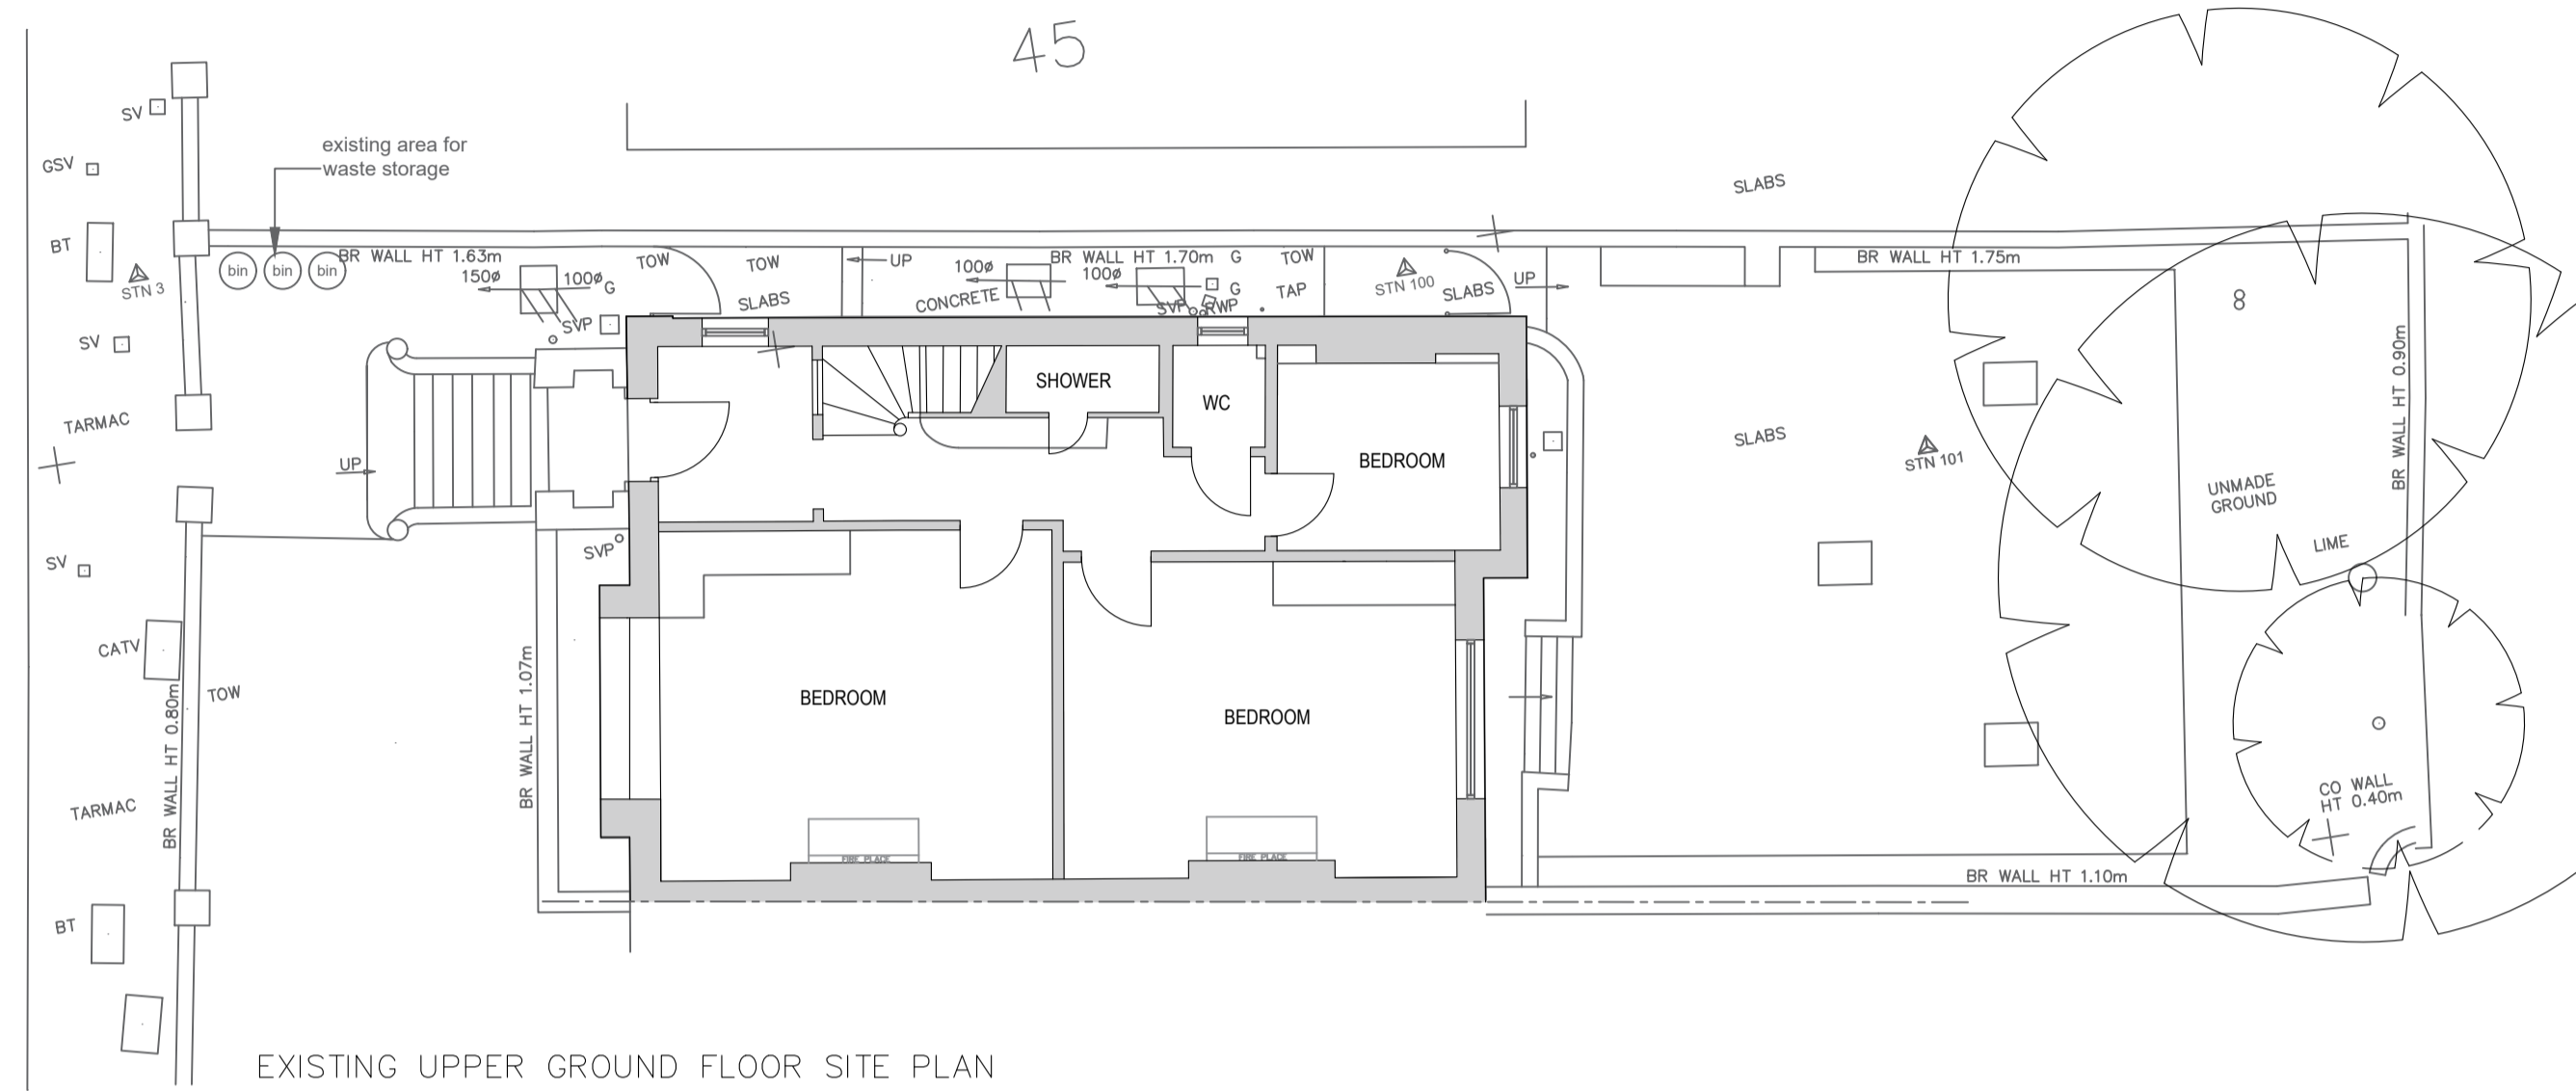


EXISTING UPPER GROUND FLOOR SITE PLAN

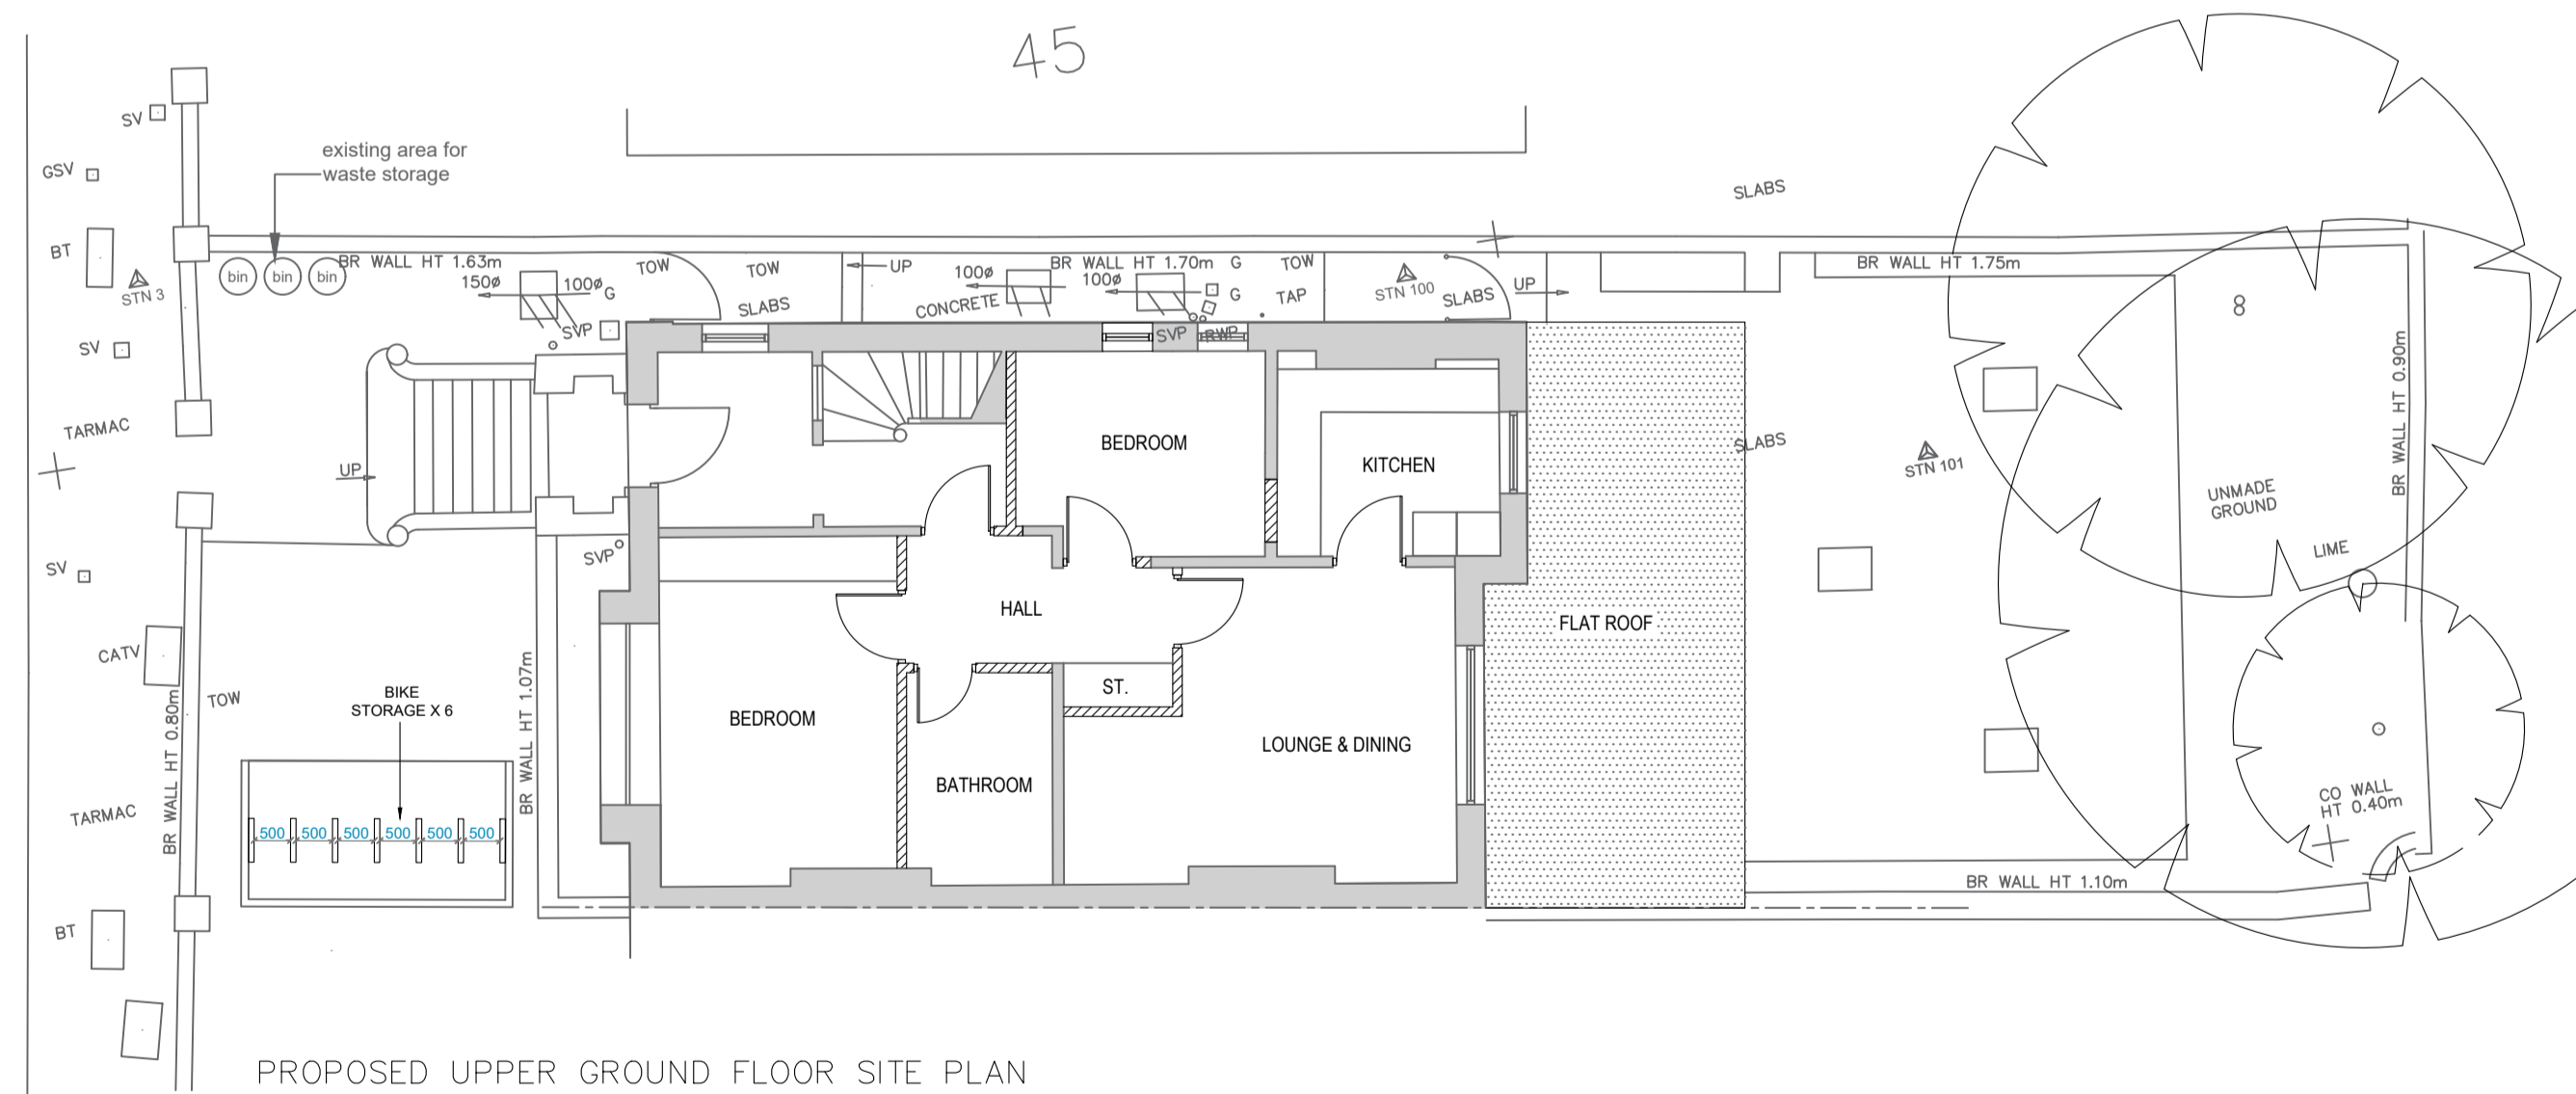


PROPOSED UPPER GROUND FLOOR SITE PLAN

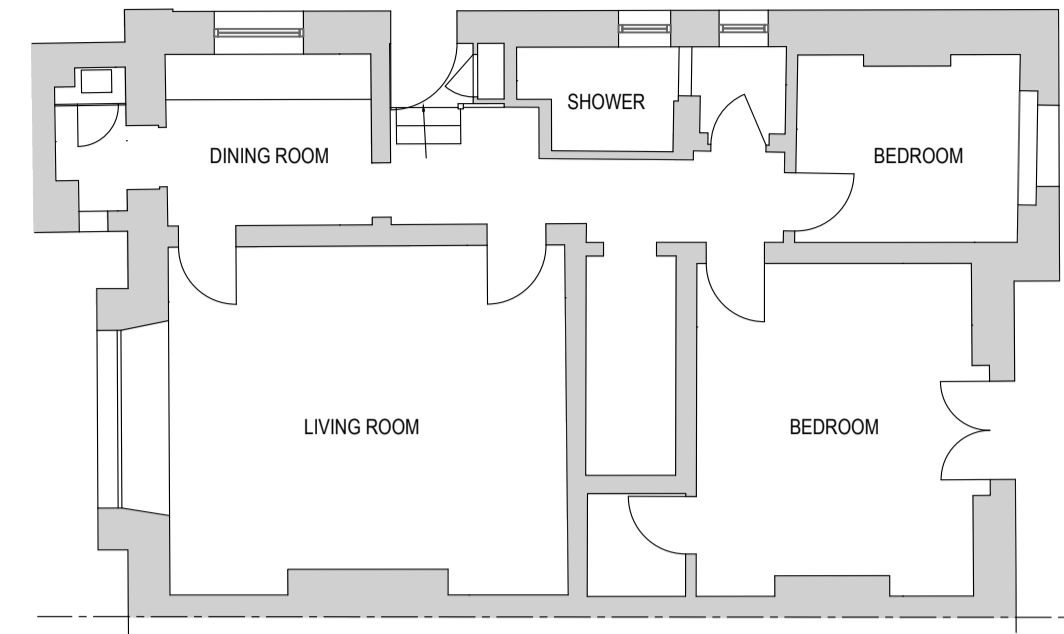


EXISTING LOWER GROUND FLOOR PLAN

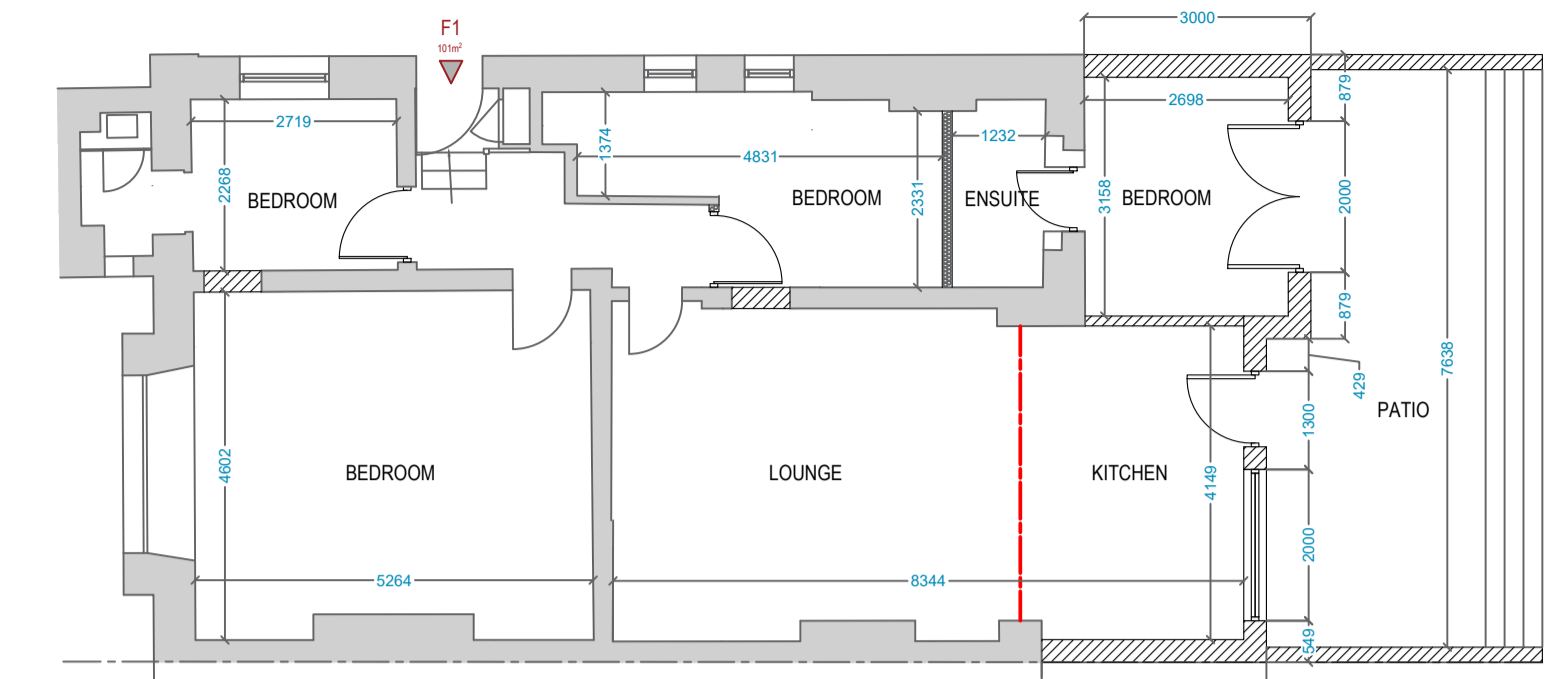


PROPOSED LOWER GROUND FLOOR PLAN

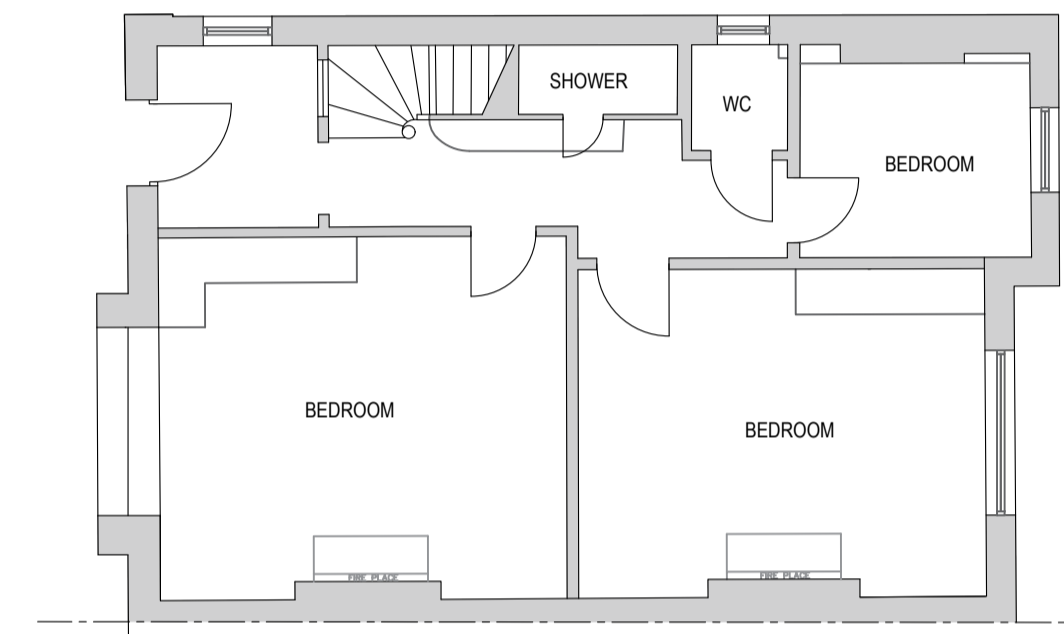


EXISTING UPPER GROUND FLOOR PLAN

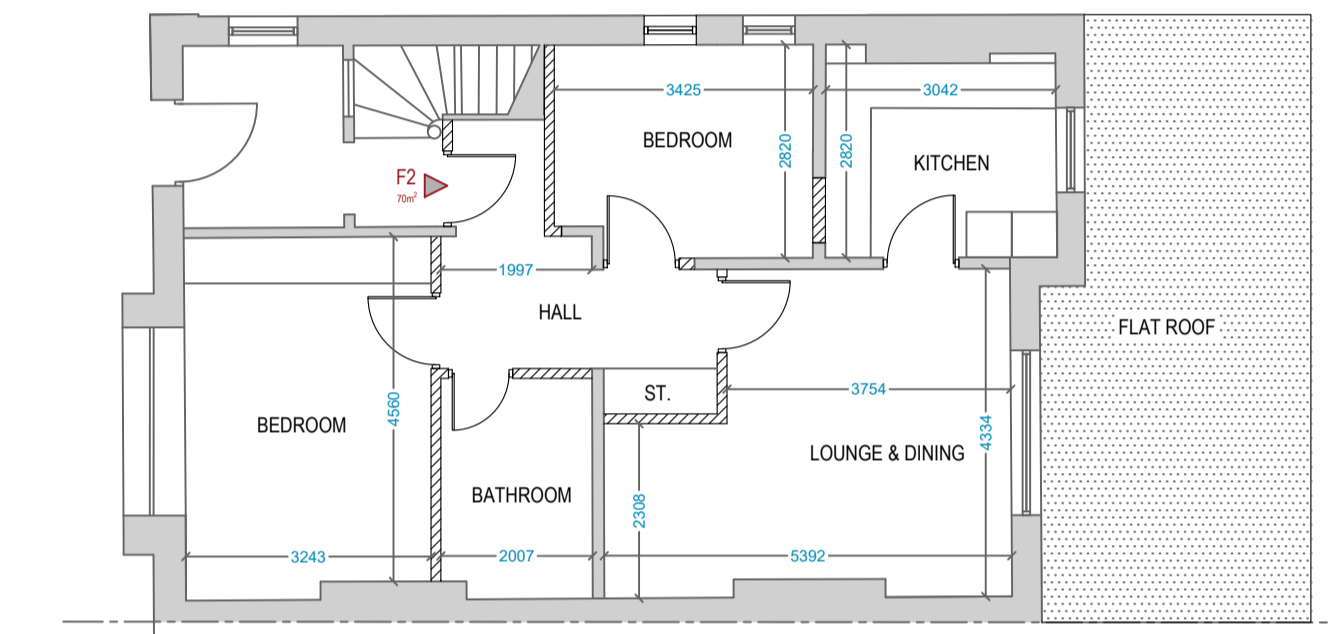


PROPOSED UPPER GROUND FLOOR PLAN

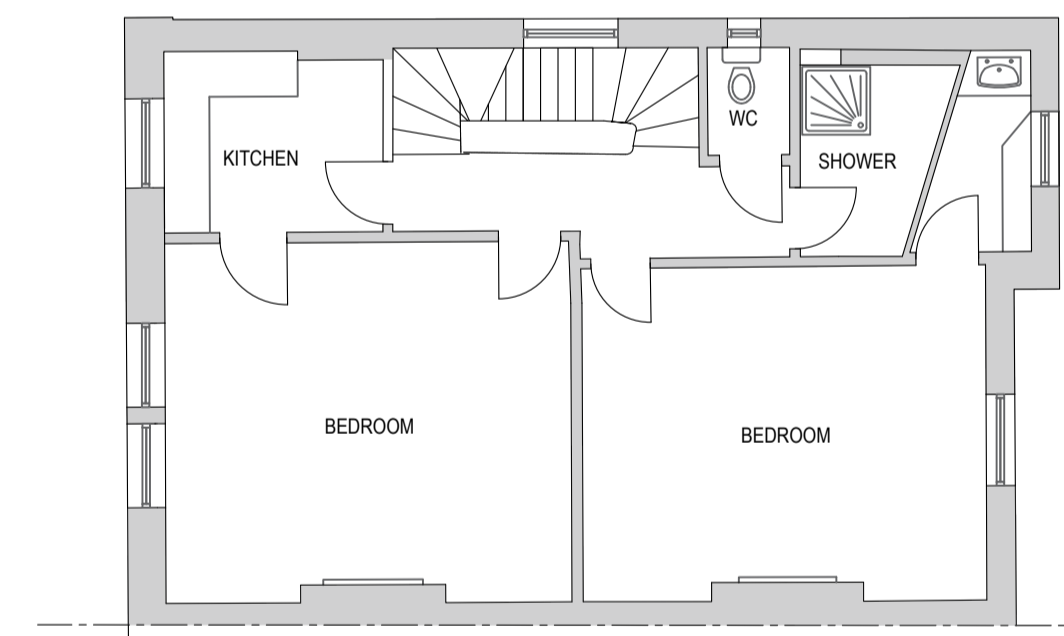


EXISTING FIRST FLOOR PLAN

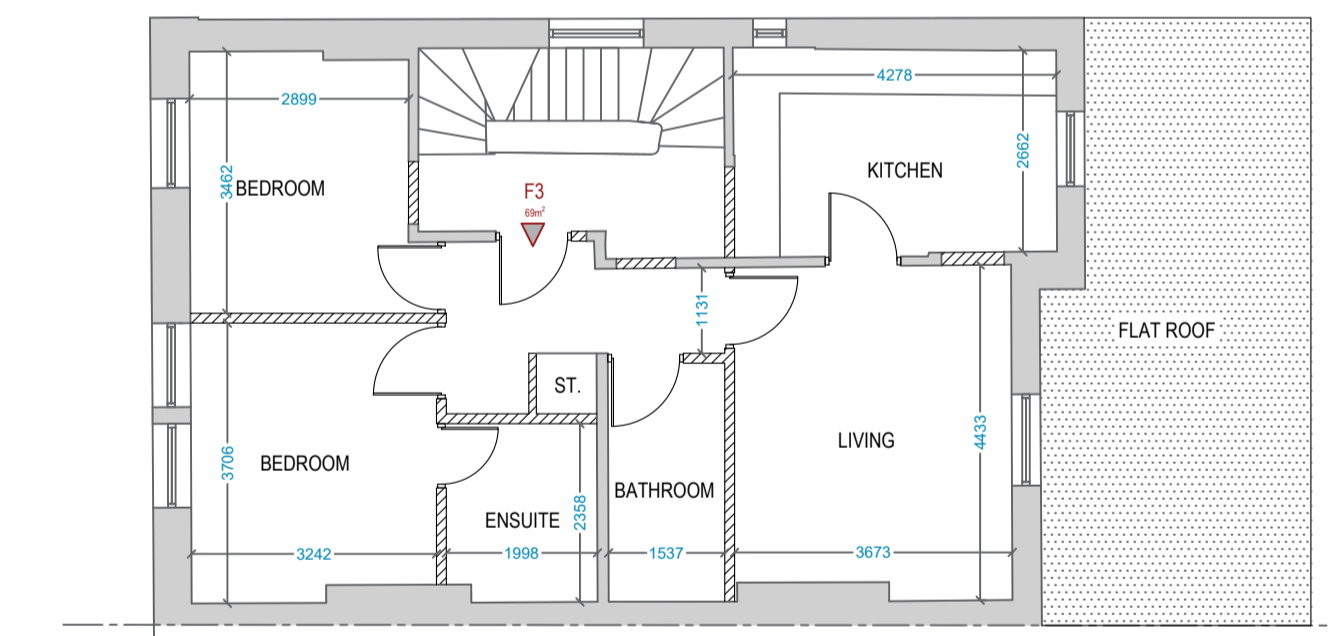

PROPOSED FIRST FLOOR PLAN

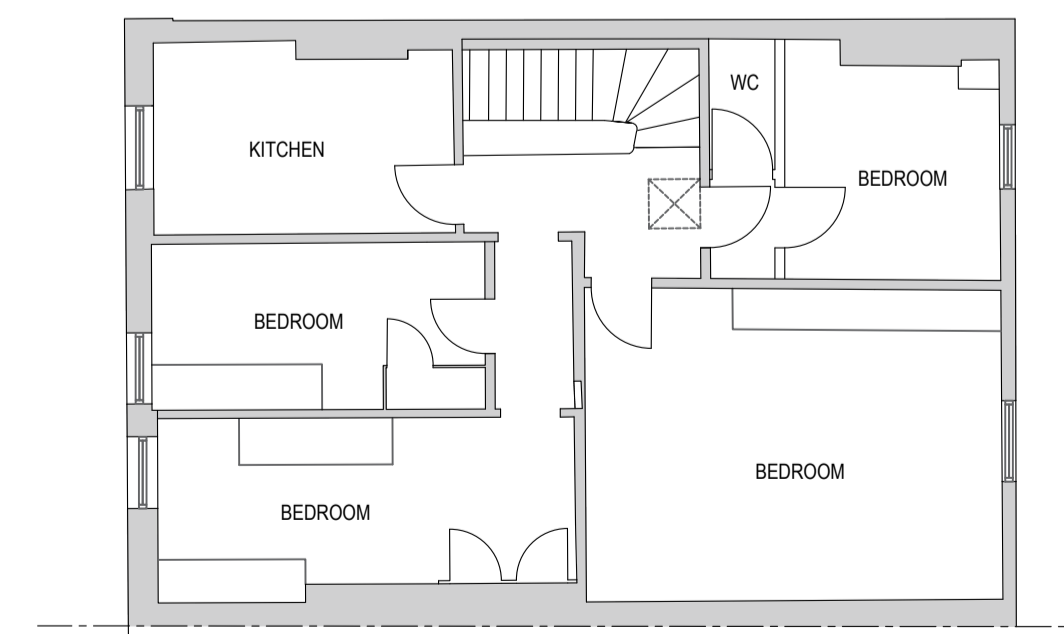

EXISTING SECOND FLOOR PLAN

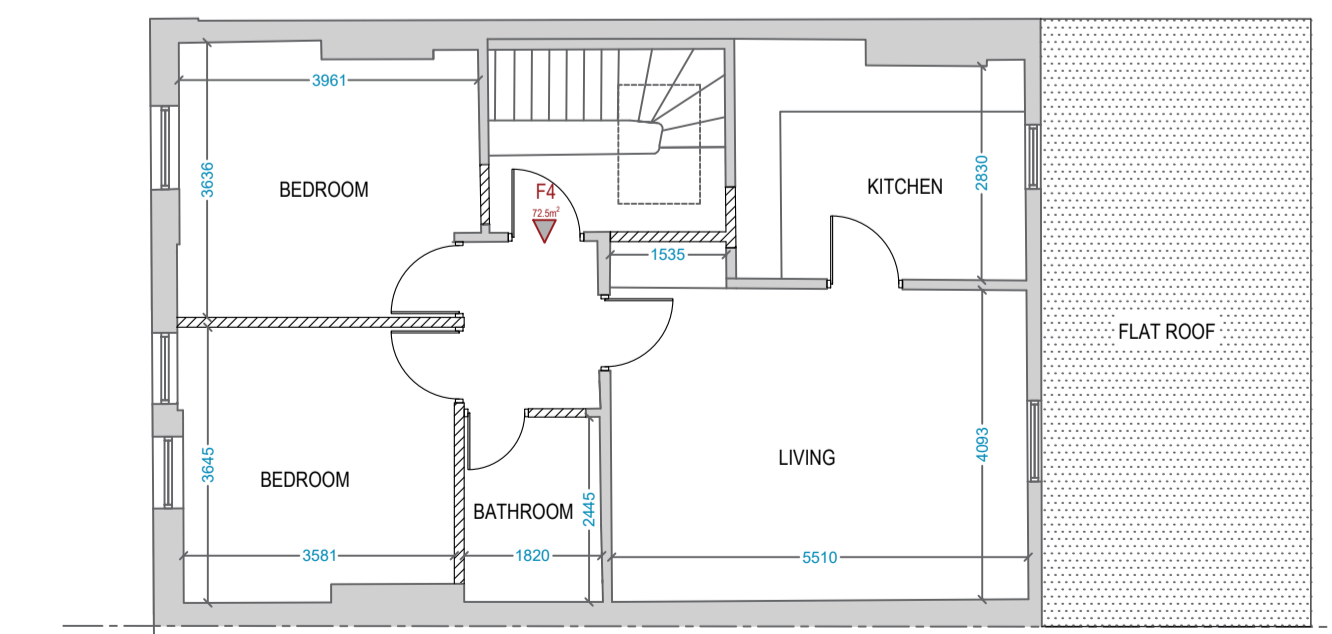

PROPOSED SECOND FLOOR PLAN

REVISIONS		
REV	DESCRIPTION	BY / DATE

NOTES:

- Do not scale. Proposed dimensions are to be undertaken as current information. All dimensions are to be checked and confirmed on site prior to any work undertaken. If in doubt please ask.
- Masterplan Design Ltd has been employed solely for providing Planning (General Building Regulations) drawings for the project, and will not be held liable for any errors, omissions or delays in the drawings. Any further services from Masterplan Design Ltd would need to be agreed in writing.
- Consent: This drawing is the copyright of Masterplan Design Ltd and is intended for the sole use of the project team. It is not to be reproduced without the permission of Masterplan Design Ltd.

DRAWING STAGE:		TENDER
FEASIBILITY	PLANNING	CONSTRUCTION
BUILDING REGULATIONS	AS BUILT	

PROJECT: 38 PRIORY ROAD, LONDON, NW64SJ

PROJECT DESCRIPTION:

- SINGLE STOREY REAR EXTENSION TO LOWER GF FLAT
- CONVERSION OF UPPER FLOORS FROM DWELLING INTO 3 X 2 BED FLATS

CLIENT: RAMI INTERNATIONAL LTD

SHEET TITLE: EXISTING/PROPOSED PLANS

REF: MPD-1179-PL-02-A

SCALE: 1:100 @ A1

DATE: 27.07.2021

DRAWN: FM **CHECKED:** SN



MASTERPLAN DESIGN