


Do not scale from this drawing. Verify all dimensions on site. Drawing should be read in conjunction with information from all other design consultants and contractors. All drawings in digital format are for reference only, paper copies are available on request.

FOR PLANNING

© Maccreanor Lavington Ltd.

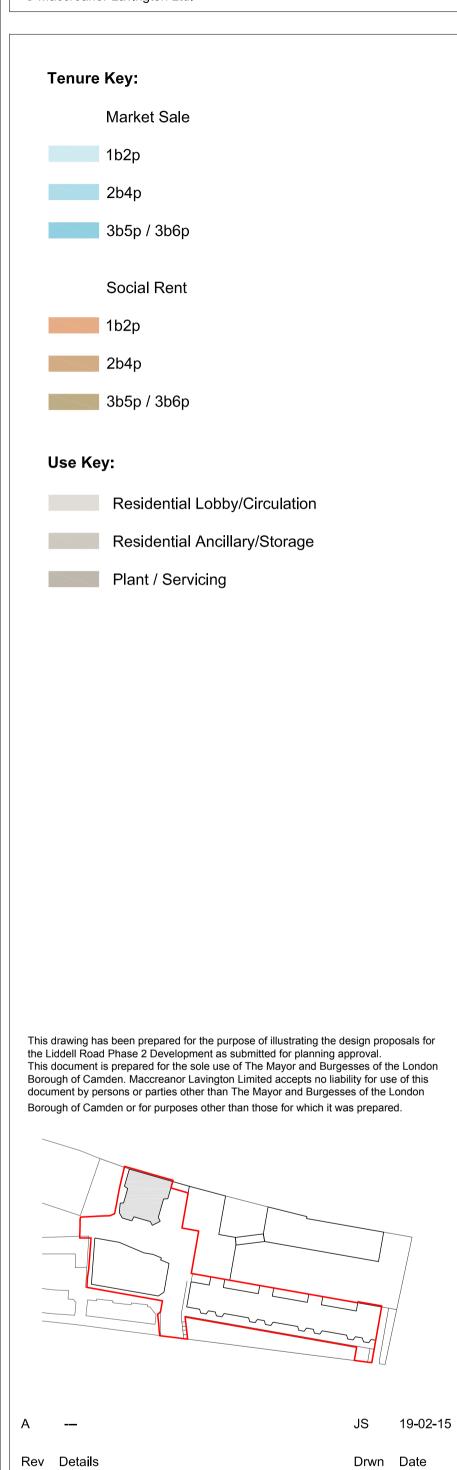

Application 02

Expansion of Kingsgate Primary School & Redevelopment of Liddell Road Phase 02

Client: London Borough of Camden

Title: Residential Block B

Title: Residential Block Ninth Floor Plan

Scale: 1:100 @ A1 / 1:200 @ A3

01-12-2014

MLA / 403 / P2 / 159 / Rev A

Maccreanor Lavington

3rd Floor 19-21 Nile Street London N1 7LL

> t +44(0)207 336 73 53 f +44(0)207 336 76 55 e uk@ml-architects.com

