
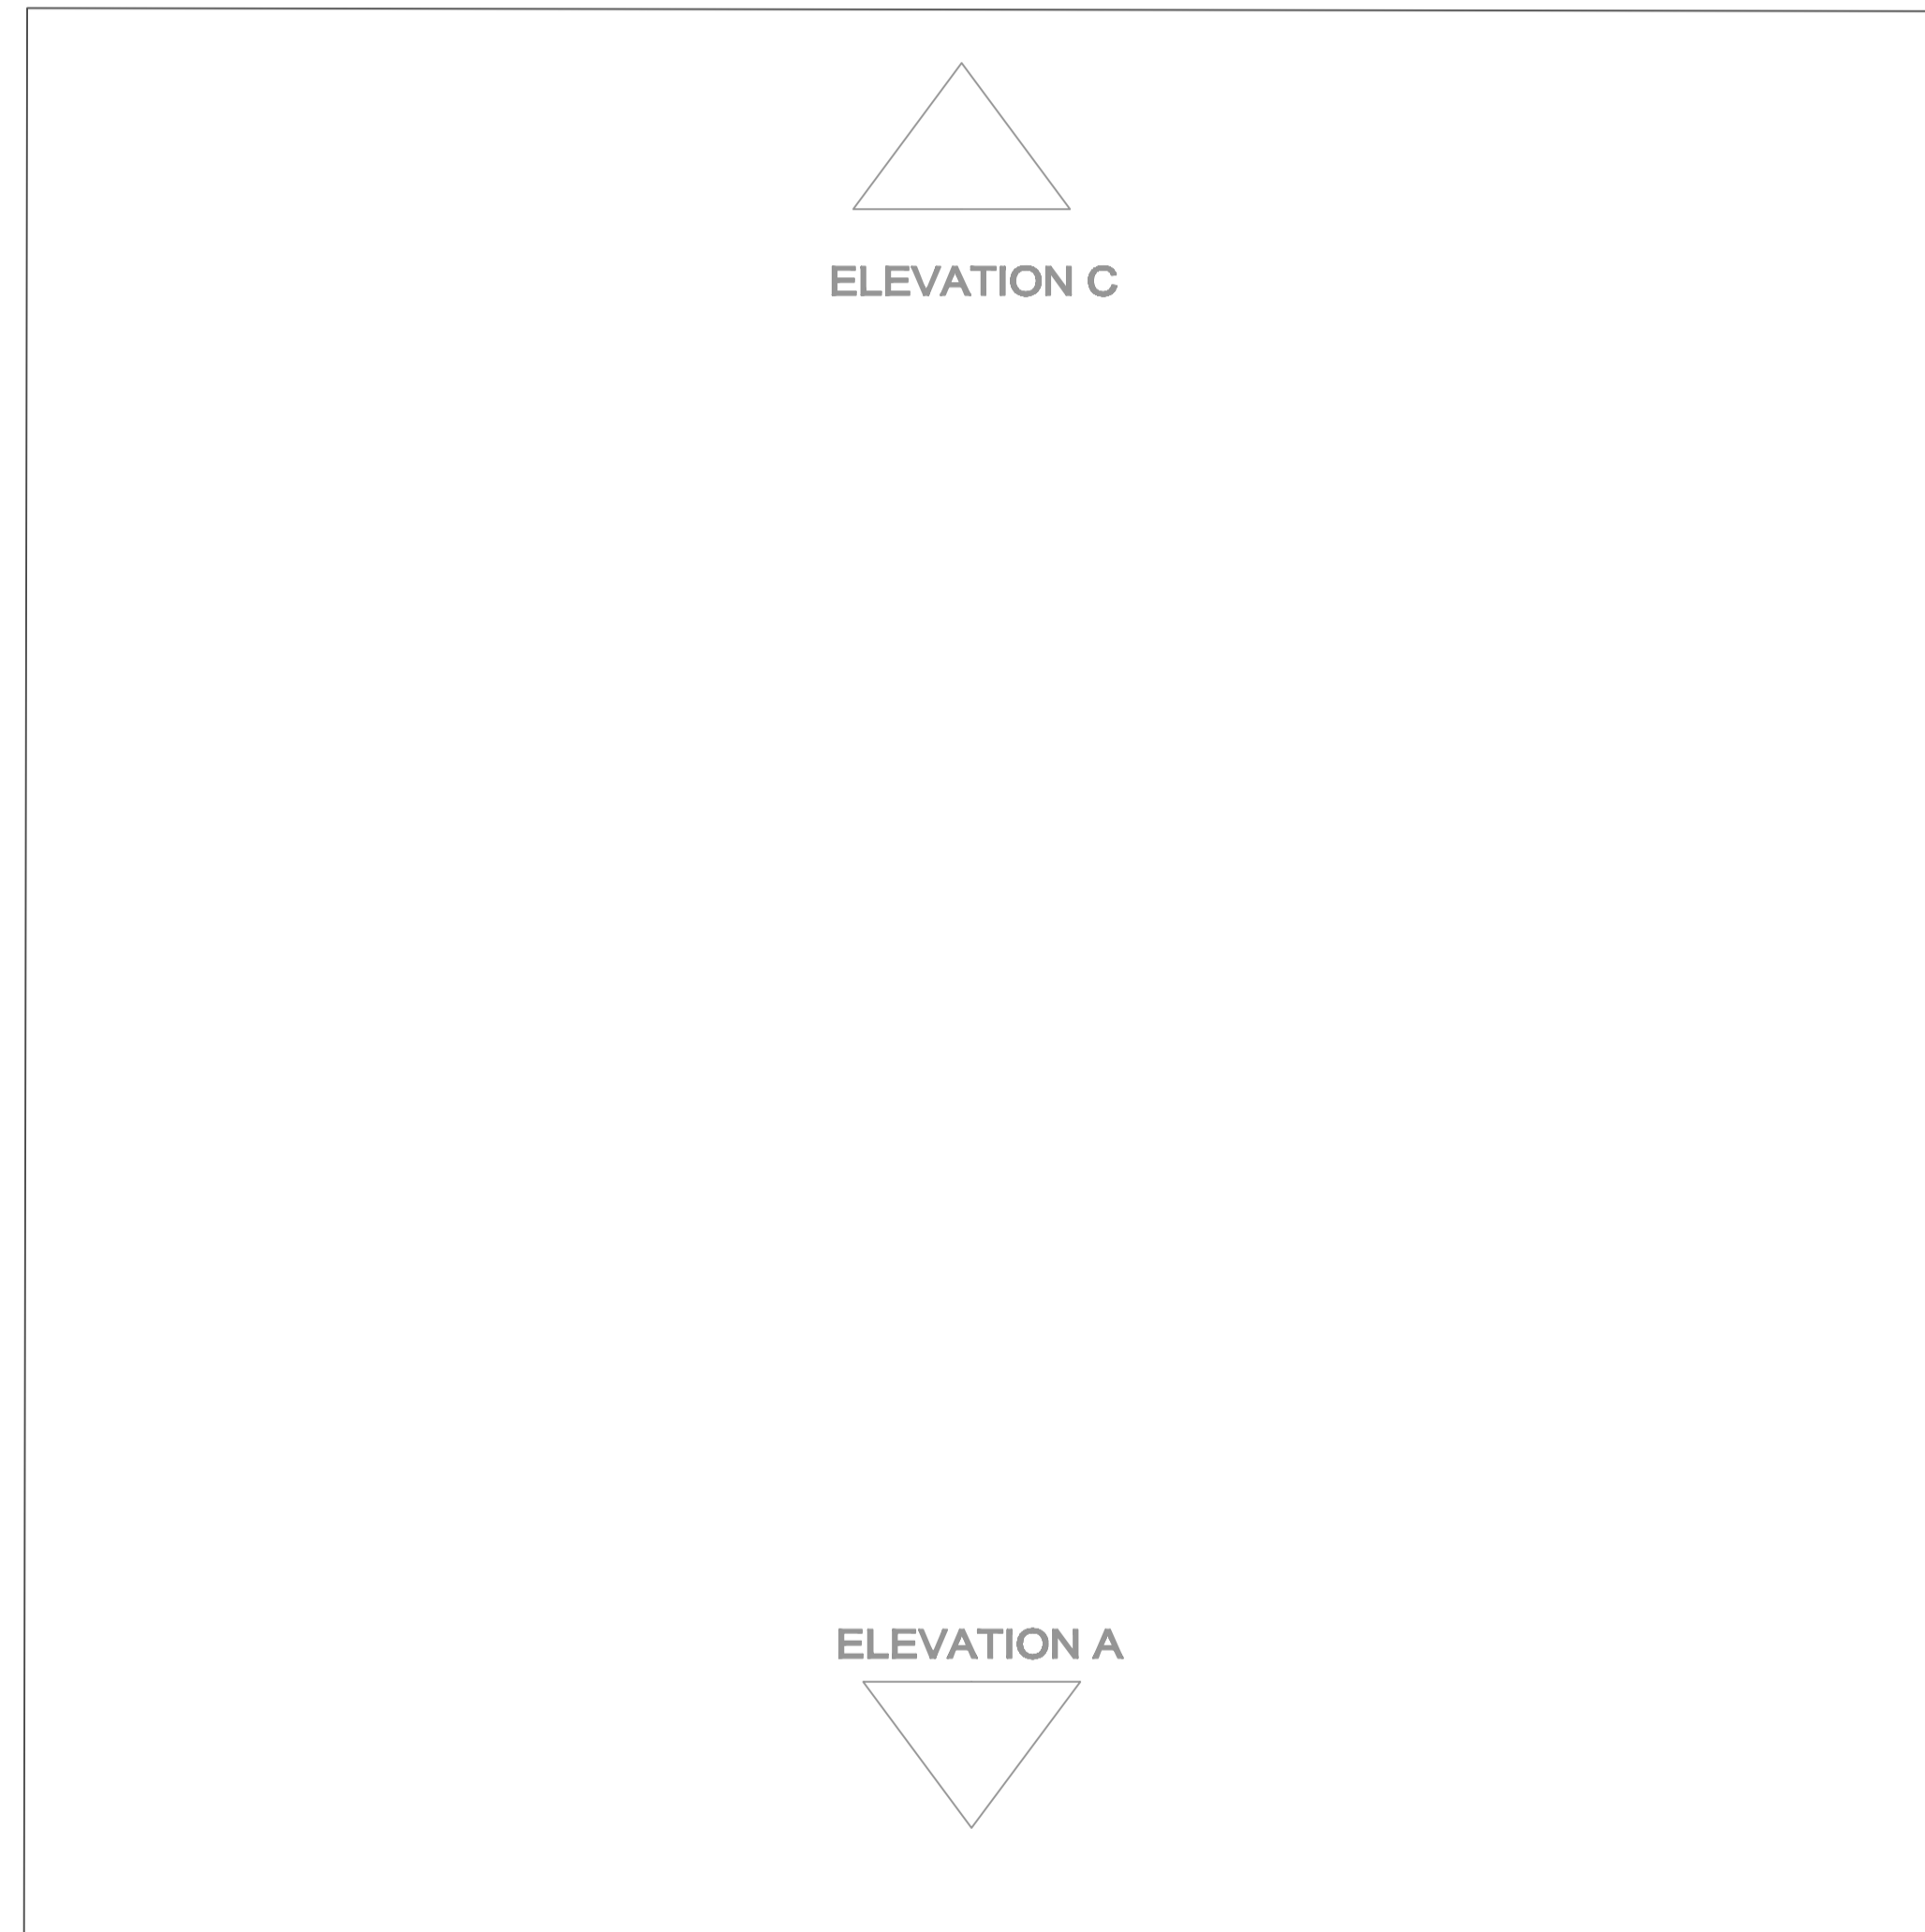
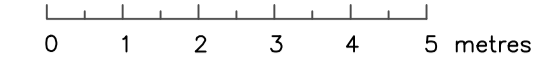



Verify all dimensions on site before commencing any work or pre drawings.  
 All materials, components and workmanship are to comply with all UK British Standards, Codes of Practice, and appropriate manufacturer's recommendations that from time to time shall apply.  
 For all specialist work, see relevant drawings.  
 This drawing and design are copyright of PELLINGS LLP

ELEVATION D

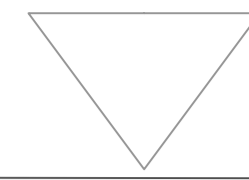


ELEVATION C

ELEVATION A

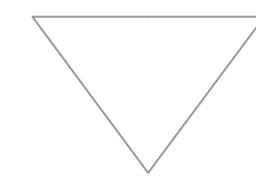

ELEVATION B

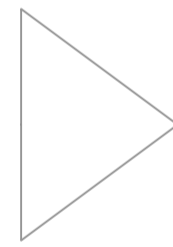

T

L

Rev	Date	Description



Pellings LLP  
 Northside House Mount Pleasant Barnet EM4 9EB  
 t 020 8441 8500 f 020 8441 4616 e barnet@pellings.co.uk  
 www.pellings.co.uk  
 Architecture & Planning • Building Surveying • Project Management  
 Cost Consultancy • CDM Co-ordination

CLIENT  
**LONDON BOROUGH OF CAM**

PROJECT  
**Henderson Court  
 102 Fitzjohns Avenue  
 London  
 NW3 6NS**

TITLE  
**ROOF PLAN  
 AS EXISTING  
 PLANNING**

DATE 01/06/2022 SCALE 1:100 @A1 DRAWN R

DRAWING No.  
**252 | 0983 | 101**

L