


- 1. Dimensions shown are indicative only. Contractor to verify all dimensions on site prior to construction and notify Reis Design of any site discrepancies.
- 2. This drawing is intended to illustrate design intent only.

 Contractor to supply setting-out details for approval by Reis design prior to manufacture.
- 3. All works to comply with latest Building Regulations
 Door Fire Rating staus Subject to Building Control approval
- 4. Design is subject to Listed Building Consent
- 5. Proposed Signage is Subject to Planning Approval

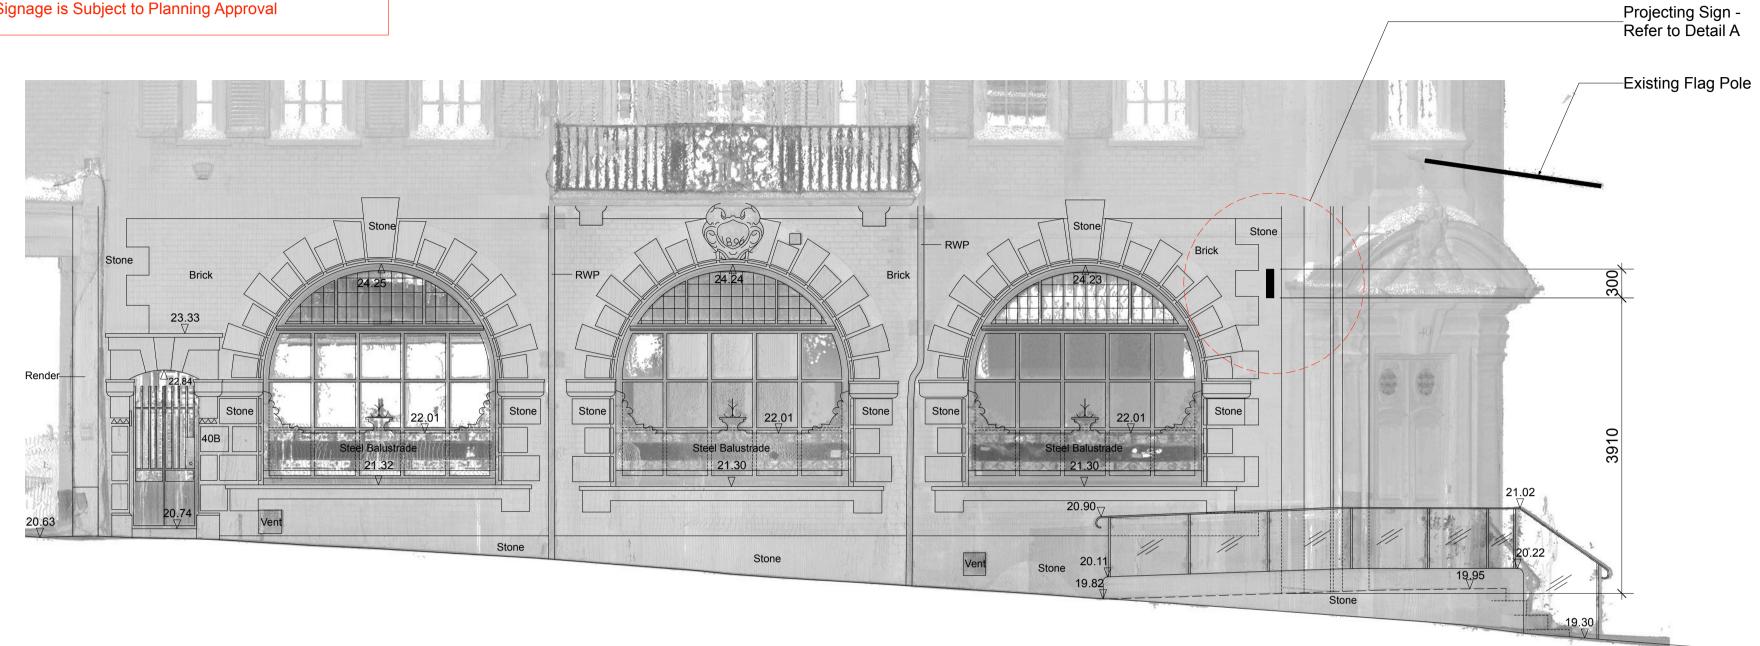

Powder coated –Aluminium Enclosure Finish: RAL 9011 1080 1000 -Affix to wall Line of Stone Entrance Arch Detail In front of proposed sign _Internally Illuminated Lettering

Shop Front Elevation A
Scale 1:50 @ A1

Detail A - Projecting Sign
Scale 1:10 @ A1



_Line of existing Flag Pole Part Site Plan
Scale 1:100 @ A1 Line of stone entrance arch detail

B bBlade sign height changed - As requested by ICENI projects Notation added to clarify proposal - As requested 28.6.22 by ICENI projects CLIENT APPROVAL ISSUE CONSTRUCTION ISSUE 40 Roslyn Hill, Hampstead, NW3 1NL DRAWING TITLE Ground Floor -Shopfront Elevation / Signage Proposal Vakrat Limited SCALE 1:50 / 1:10 @ A1 13.6.2022

REVISION

DRAWING NUMBER 1396-029

JOB NUMBER

1396

_Projecting Sign -Refer to Detail A

REVISION NOTES

reis design
The Old Registry
20 Amersham Hill
High Wycombe
Buckinghamshire
HP13 6NZ
T 020 7700 7677

F 020 7700 3921 info@reis-design.co.uk

NOTES:
These designs remain the property of Reis Design LTD and cannot be copied, reproduced, retained or disclosed to any unauthorised person without written consent.

Do Not Scale This Drawing.
Contractors must verify all dimensions on site before any work is commenced. Any discrepancies to be notified to Reis straight away.