
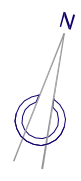


Outline of basement below: to follow footprint of existing property

1 SITE PLAN - AS PROPOSED

Scale: 1:100

KEY:
 Existing
 Proposed
 Demolition
 Boundary

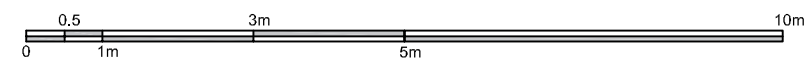

Dimensions
 No dimensions to be scaled from drawings. All dimensions to be checked on site by the main contractor before commencement of any shop drawings or work whatsoever either on his own behalf or for sub-contractors or suppliers.

Discrepancies
 Any discrepancies between drawings and or other documents shall be referred to the architects.


Compliance
 All appropriate work to comply with the relevant requirements of the Building Regulations. All materials specified on this drawing are to be used strictly in accordance with the manufacturers recommendations, correct code of practice and where relevant British Board of Agreement Certificate.

Copyright
 This drawing and design thereon is the copyright of Connect Architecture Ltd and must not be reproduced without written consent.

Rev	Date	Description
001	25-07-22	Site boundary adjusted



Project: 32 Crediton Hill Basement London NW61HP		
Client: Mr. & Mrs. Thurlin		
Title: SITE PLAN: AS PROPOSED		
Status: INFORMATION		
Date: 11-10-21	Scale: 1:100 @A3	
Job No: 330	Drawing No: PB-001	Rev: 001

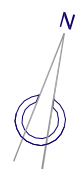


Dimensions
No dimensions to be scaled from drawings. All dimensions to be checked on site by the main contractor before commencement of any shop drawings or work whatsoever either on his own behalf or for sub-contractors or suppliers.

Discrepancies
Any discrepancies between drawings and or other documents shall be referred to the architects.

Compliance
All appropriate work to comply with the relevant requirements of the Building Regulations. All materials specified on this drawing are to be used strictly in accordance with the manufacturers recommendations, correct code of practice and where relevant British Board of Agreement Certificate.

Copyright
This drawing and design thereon is the copyright of Connect Architecture Ltd and must not be reproduced without written consent.

Rev	Date	Description
001	25-07-22	Site boundary adjusted

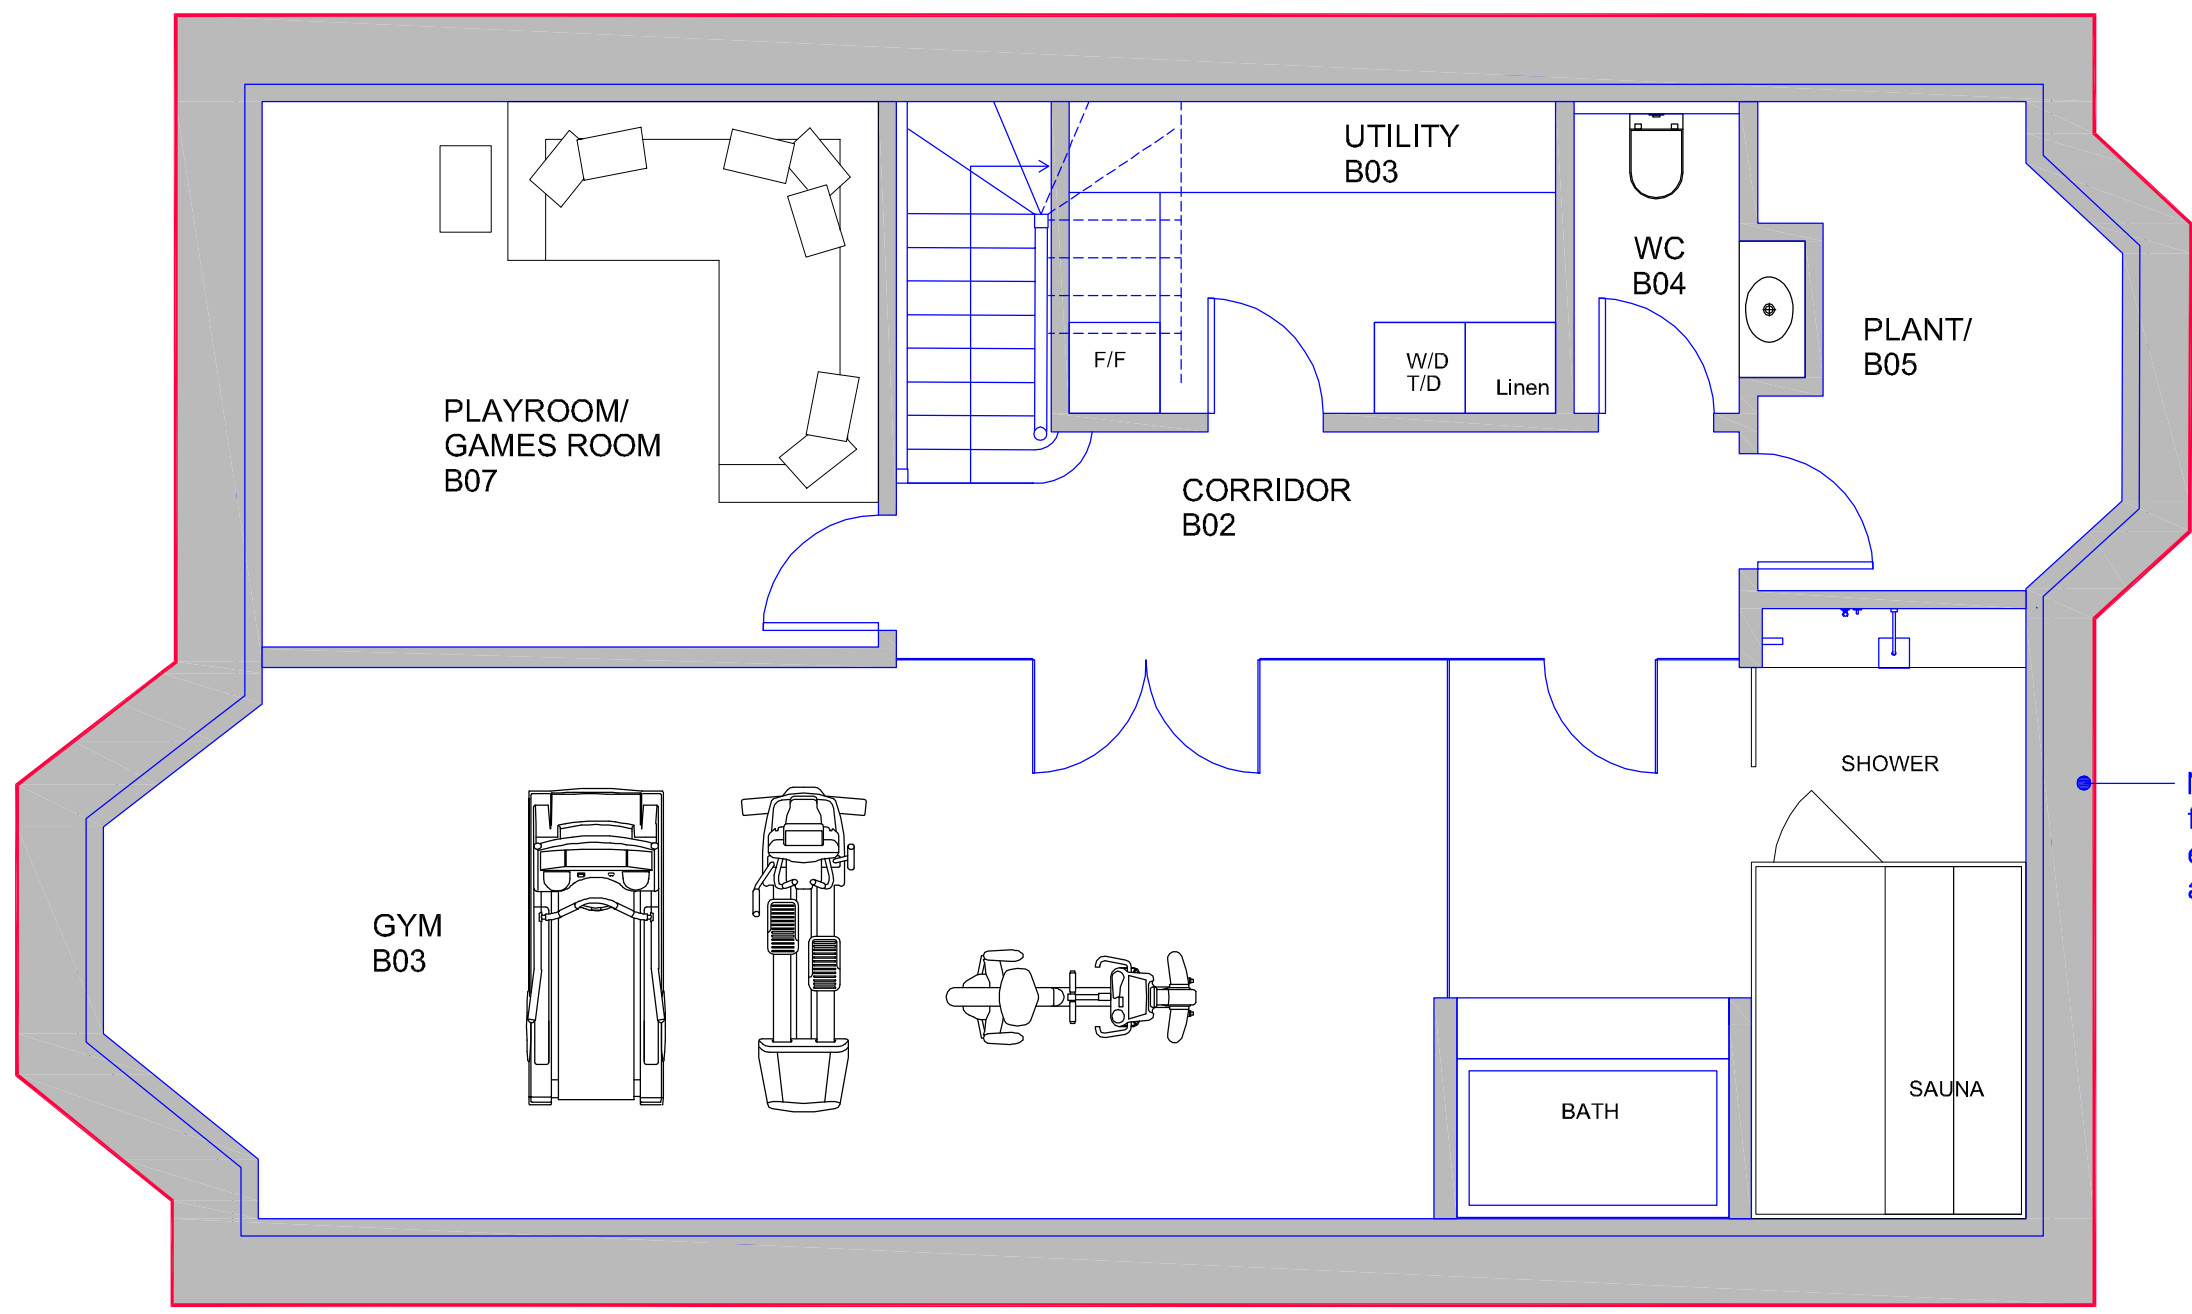

New basement; to follow footprint of existing property above



Project: 32 Crediton Hill Basement London NW61HP		
Client: Mr. & Mrs. Thurlin		
Title: BASEMENT FLOOR PLAN: AS PROPOSED		
Status: INFORMATION		
Date: 11-10-21	Scale: 1:50 @A3	
Job No: 330	Drawing No: PB-002	Rev: 000

KEY:
 Existing
 Proposed
 Demolition
 Boundary






Dimensions
No dimensions to be scaled from drawings. All dimensions to be checked on site by the main contractor before commencement of any shop drawings or work whatsoever either on his own behalf or for sub-contractors or suppliers.

Discrepancies
Any discrepancies between drawings and or other documents shall be referred to the architects.

Compliance
All appropriate work to comply with the relevant requirements of the Building Regulations. All materials specified on this drawing are to be used strictly in accordance with the manufacturers recommendations, correct code of practice and where relevant British Board of Agreement Certificate.

Copyright
This drawing and design thereon is the copyright of Connect Architecture Ltd and must not be reproduced without written consent.

Rev	Date	Description
001	25-07-22	Site boundary adjusted

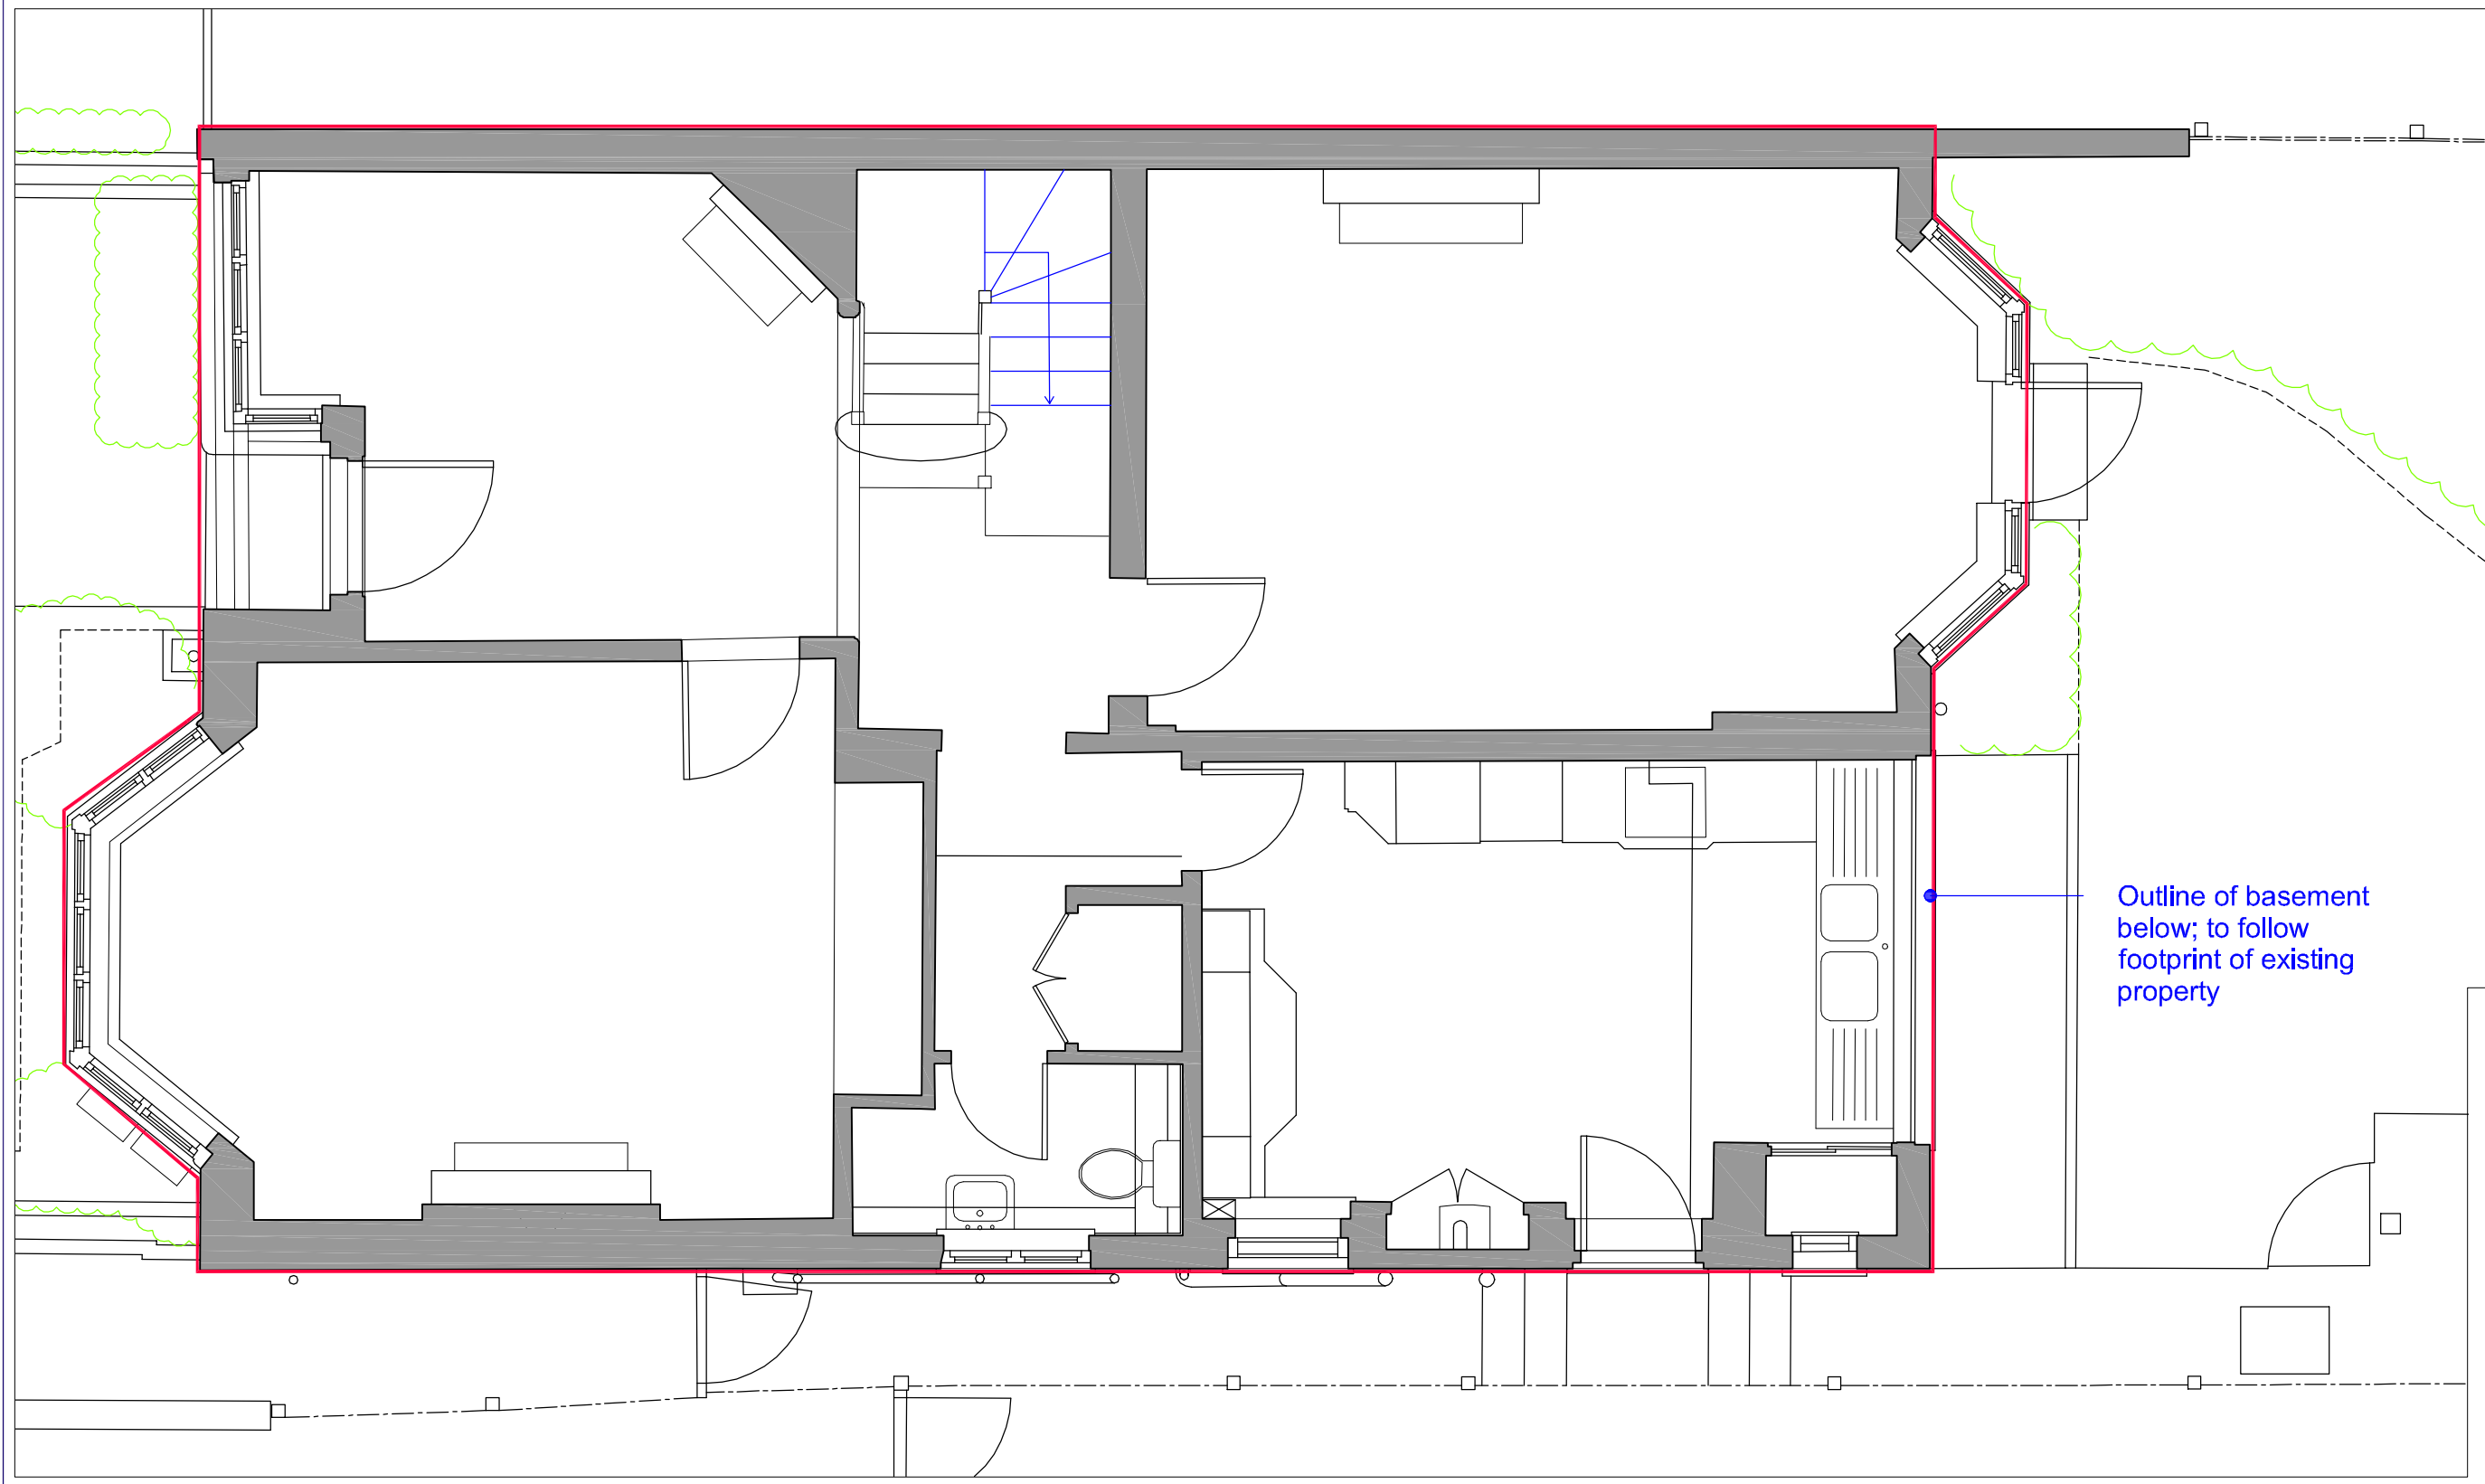

Outline of basement below; to follow footprint of existing property



Project: 32 Crediton Hill Basement London NW61HP		
Client: Mr. & Mrs. Thurlin		
Title: GROUND FLOOR PLAN: AS PROPOSED		
Status: INFORMATION		
Date: 11-10-21	Scale: 1:50 @A3	
Job No: 330	Drawing No: PB-003	Rev: 001

KEY:
 Existing
 Proposed
 Demolition
 Boundary

