


1 Sixth Floor - Proposed
1:100

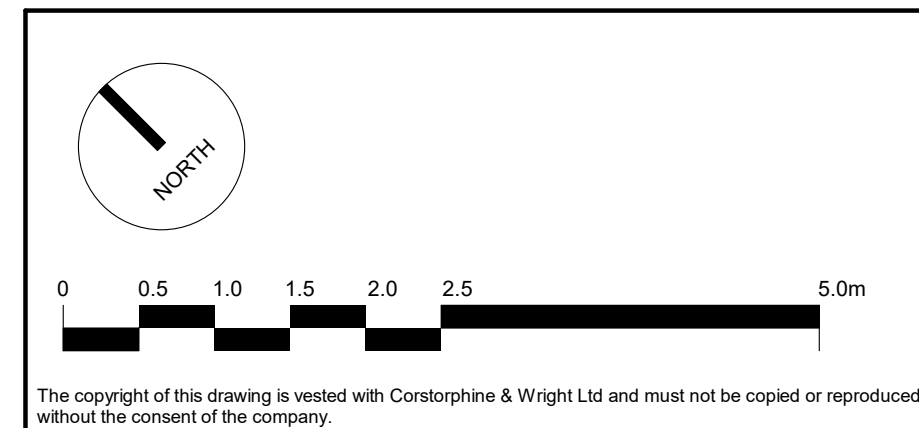

The copyright of this drawing is vested with Corstorphine & Wright Ltd and must not be copied or reproduced without the consent of the company.

P-00 FOR PLANNING
Rev. Description
01/07/2022 RS ATJ
Date Dwn. Cdw.

- Proposed Partition Locations
- Proposed flexible partition locations as consented under LBC 2019/02031
- Proposed additional flexible partition locations
- Drainage Positions - Proposed drainage penetrations in slab
- Ramps - Proposed 'illustrative' location of transition in level from slab to raised access floor. Location dependent on final tenant fit out.

Note

For all items being removed, please refer to demolition drawings 21593-0340 - 0356

Existing services in modernised areas to be altered, refer to services consultant drawings and reports for details.

Client:
Oxford Victoria House Ltd.

Project:
21593 - Victoria House

Drawing Title:
Proposed - Sixth Floor Plan

Drawing Status:
PLANNING

Corstorphine & Wright

London Studio
One Mortimer Street, London, W1T 3JA
020 7462 0033

corstorphine-wright.com

Drawing No.
21593-CWA-VH-06-DR-A-0332

Drawn: ATJ
Checked: RS
Paper Size: A0
Scale: 1:100

Revision
P-00

Date
01/07/2022