


1 Ninth Floor - Proposed  
1:100

- Proposed Partition Locations
- Proposed flexible partition locations as consented under LBC 2019/6203/L
- Proposed additional flexible partition locations
- Drainage Positions - Proposed drainage penetrations in slab
- Ramps - Proposed 'illustrative' location of transition in level from slab to raised access floor. Location dependent on final tenant fit out.

**Note**  
For all items being removed, please refer to demolition drawings 21959-0340 - 0356  
Existing services in modernised areas to be altered, refer to services consultant drawings and reports for details.

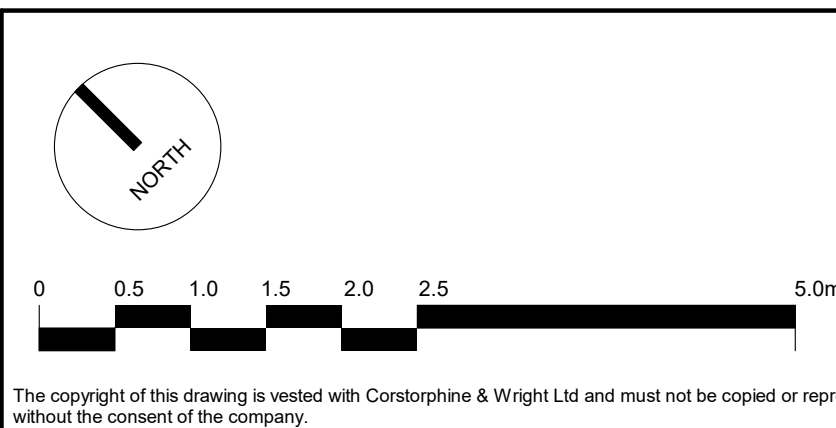

The copyright of this drawing is vested with Corstorphine & Wright Ltd and must not be copied or reproduced without the consent of the company.

P-00 FOR PLANNING  
Rev. Description  
01/07/2022 RS ATJ  
Date Draw. Chk.

Client: Oxford Victoria House Ltd.		Project: 21593 - Victoria House		Drawing Title: Proposed - Ninth Floor Plan	
London Studio One Mortimer Street, London, W1T 3JA 020 7461 0033 corstorphine-wright.com		Drawing No. 21593-CWA-VH-09-DR-A-0335		Reason P-00	
Drawing Status: PLANNING		Drawn: ATJ	Checked: RS	Paper Size: A0	Scale: 1:100
		Date: 01/07/2022			