

Cycle store amended from consented scheme 2021/2775/L & 2021/2775/P

Cycle store relocated from loading bay to B1. Space utilised for bike store is equal to existing and space for cycle store area (including showers & lockers) increased.

Mix of Sheffield Stands, inclined bike racks & Brompton bike lockers. Vertical hanging for Bikes omitted.

1 Proposed Basement 01 Floor Plan
1:200


Amended WC / Showers proposed. Female amended from consented scheme 2021/2775/L 2021/2775/P. Proposed arrangement to include: 7 showers, 1 WC and 1 accessible shower

New louvres serving basement level 1 behind the existing window frame

Existing modern concrete wall to be demolished to create new opening.

- Proposed Partition Locations
- Proposed flexible partition locations as consented under LBC 2019/6203/L
- Proposed additional flexible partition locations
- Drainage Positions – Proposed drainage penetrations in slab
- Ramps – Proposed 'illustrative' location of transition in level from slab to raised access floor. Location dependent on final tenant fit out.

Note
For all items being removed, please refer to demolition drawings 21959-0340 - 0356
Existing services in modernised areas to be altered, refer to services consultant drawings and reports for details.

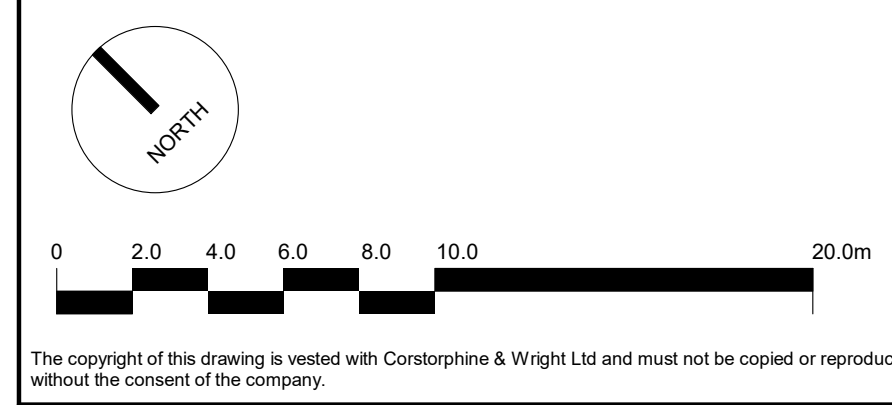

The copyright of this drawing is vested with Corstorphine & Wright Ltd and must not be copied or reproduced without the consent of the company.

P-00 FOR PLANNING	01/07/2022	RS	ATJ
Rev. Description	Date	Drawn	CHK

Client: Oxford Victoria House Ltd.		Corstorphine & Wright	
Project: 21593 - Victoria House			
Drawing Title: Proposed - Basement Level 1		London Studio One Mortimer Street, London, W1T 3JA 020 7842 0820 corstorphine-wright.com	
Drawing Status: PLANNING		Drawing No. 21593-CWA-VH-A-0338	Revision P-00
Drawn ATJ	Checked RS	Paper Size A1	Scale As Indicated
		Date 07/26/22	