



DO NOT SCALE (EXCEPT FOR PLANNING PURPOSES)
 USE FIGURED DIMENSIONS ONLY.
 ALL DISCREPANCIES TO BE VERIFIED WITH ARCHITECT PRIOR
 TO ORDERING OR CONSTRUCTION/EXECUTION.

SETTING OUT
 CONFIRM ALL SETTING OUT WITH ARCHITECT PRIOR TO
 CONSTRUCTION.

- KEY**
1. Timber structure outbuilding clad with shingles, double glazed windows / doors and green roof with rooflights
 2. Existing shed

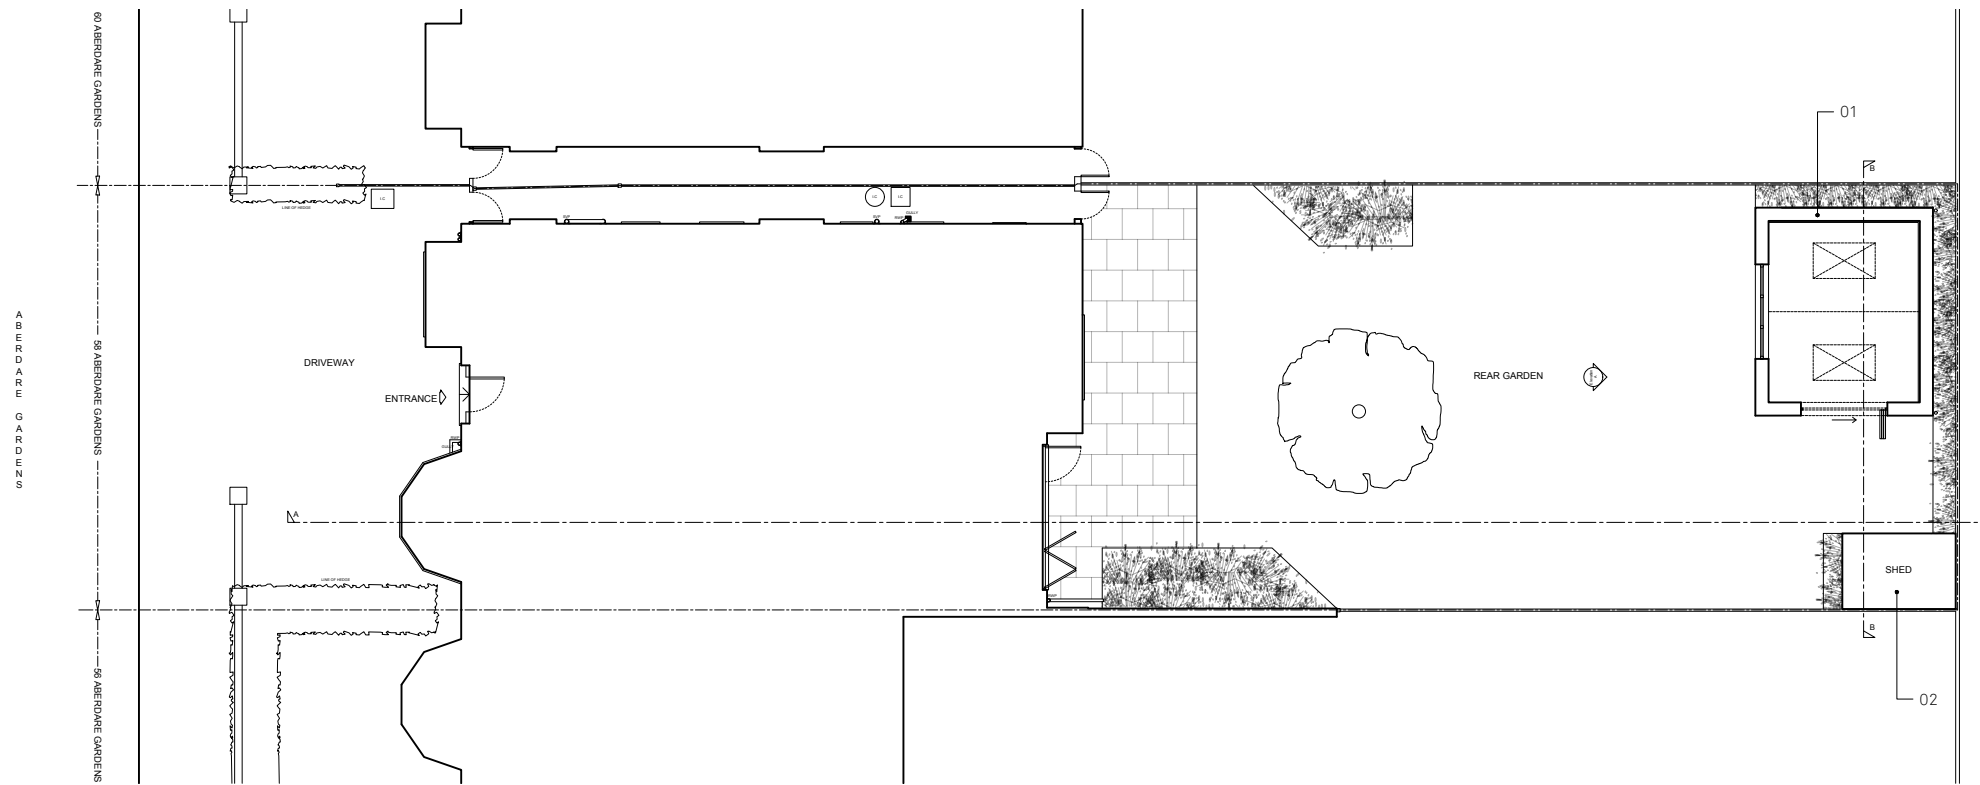

16/08/22 KB/MWM DRAFT PLANNING
 REV DATE DRAWN/CHK DESCRIPTION

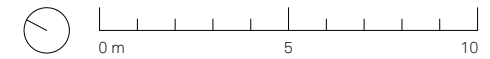

PROJECT NO
 58 ABERDARE GARDENS 20074

DRAWING NO
 PR SITE PLAN PL050

STATUS REVISION
 PLANNING -

DATE 28/07/2022
 SCALES/PAPER SIZE 1:200/A3
 DRAWN/CHECKED KB/MWM


PROPOSED
 SITE
 PLAN
 1:200

Architecture
 For London
 82—84
 Clerkenwell Rd
 London
 EC1M 5RF
 020 3637 4236
 architecture
 forlondon.com

DO NOT SCALE (EXCEPT FOR PLANNING PURPOSES)
 USE FIGURED DIMENSIONS ONLY.
 ALL DISCREPANCIES TO BE VERIFIED WITH ARCHITECT PRIOR
 TO ORDERING OR CONSTRUCTION/EXECUTION.

SETTING OUT
 CONFIRM ALL SETTING OUT WITH ARCHITECT PRIOR TO
 CONSTRUCTION.

- KEY
1. Timber structure outbuilding with shingles cladding
 2. Double glazed windows and doors
 3. Rooflights above
 4. Existing shed
 5. Rainwater downpipe connected to a soakaway

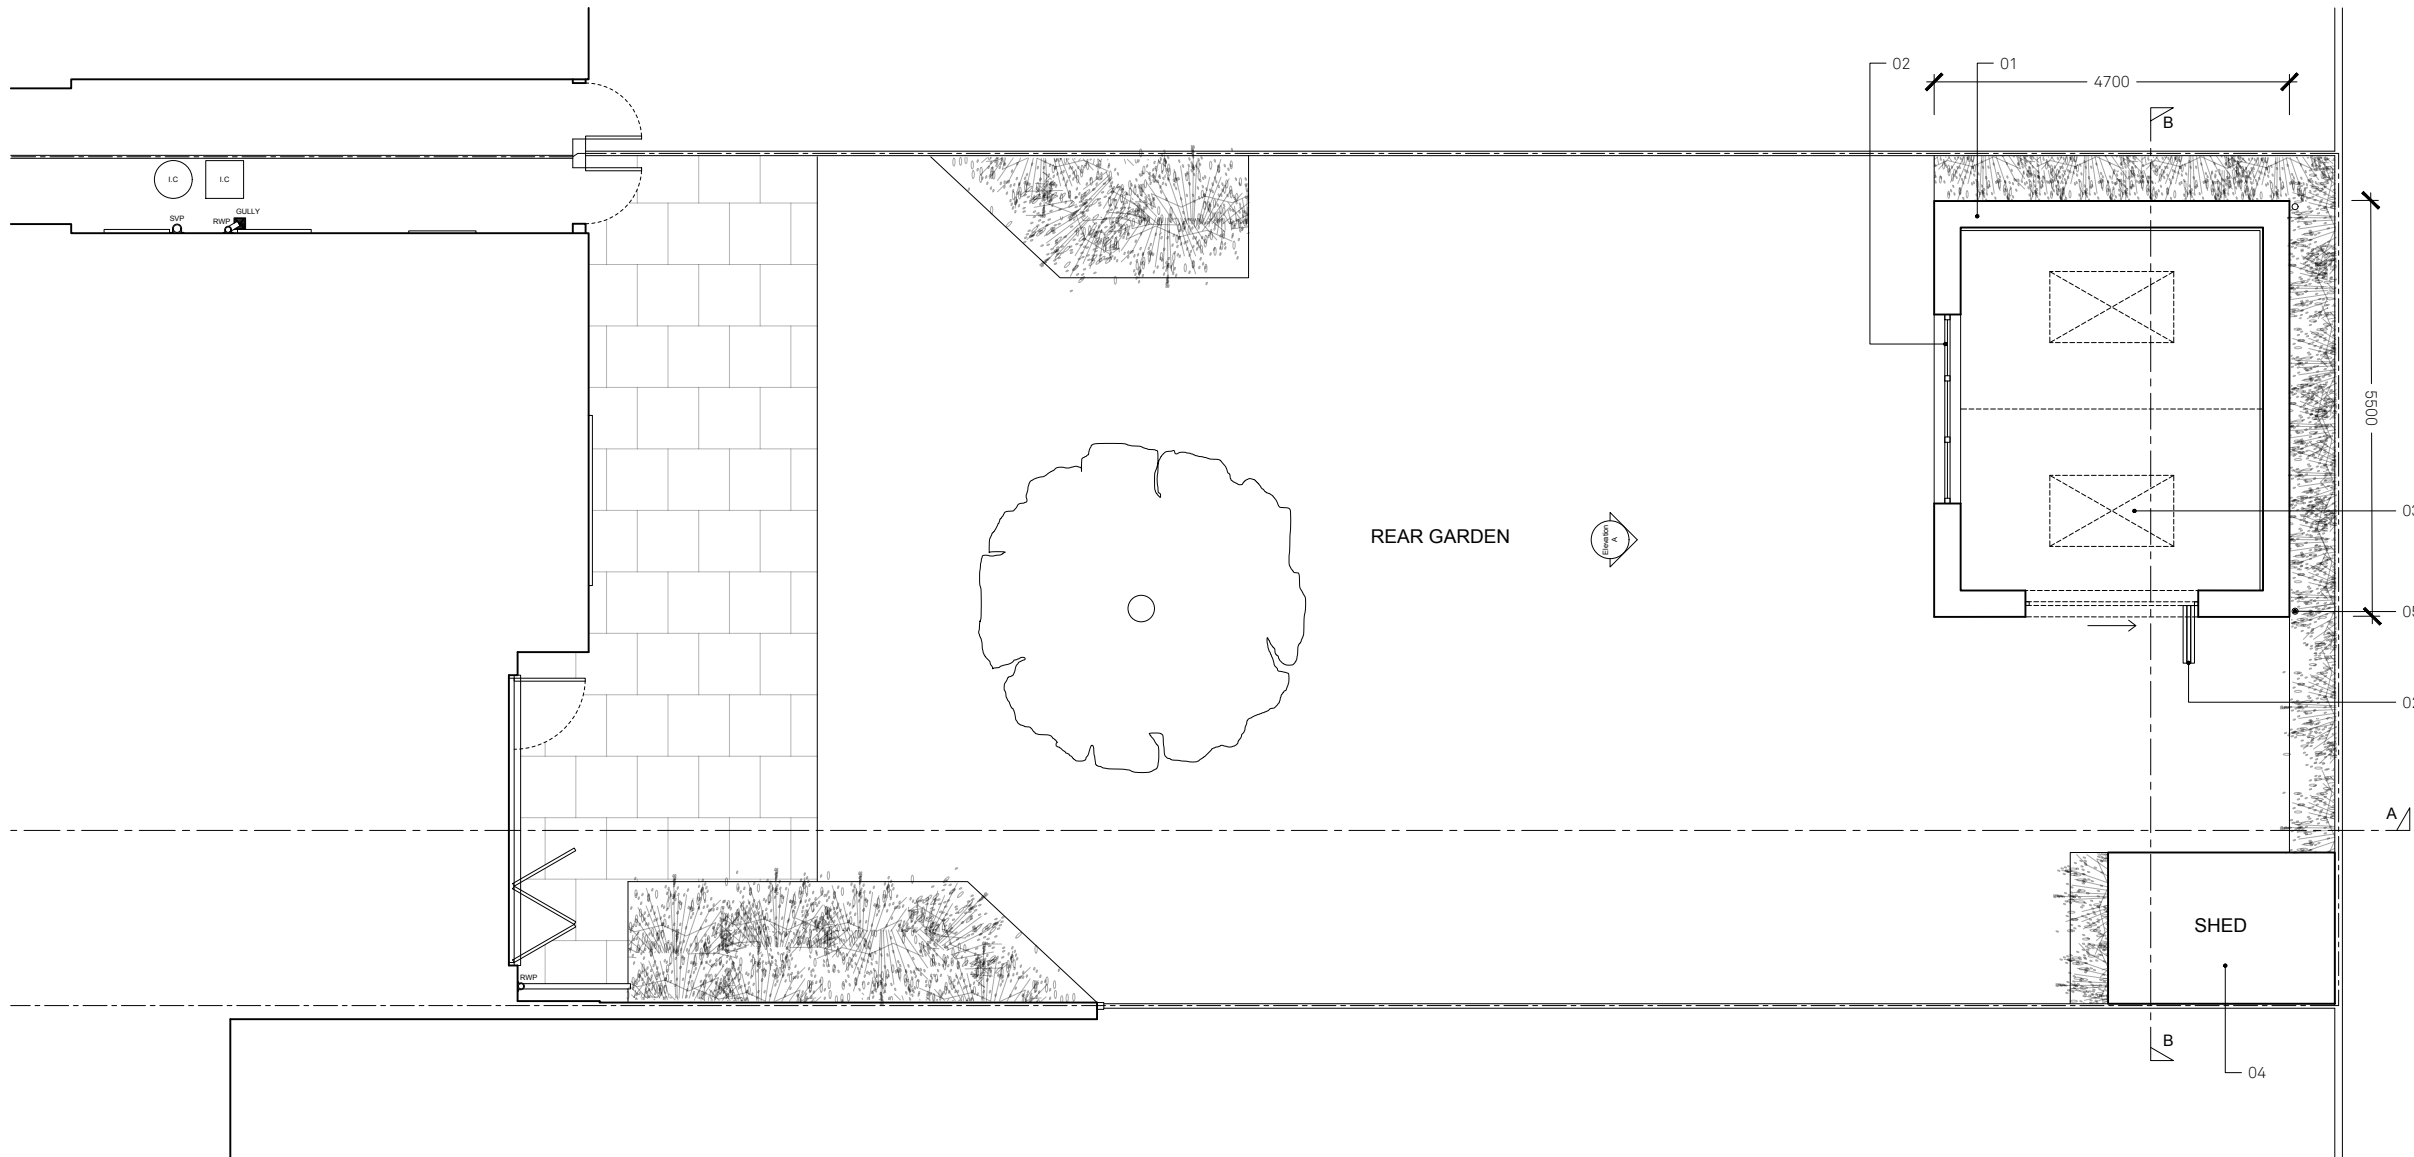

REV	DATE	DRAWN/CHK	DESCRIPTION
-	16/08/22	KB/MWM	DRAFT PLANNING



PROJECT NO
 58 ABERDARE GARDENS 20074

DRAWING NO
 PR GROUND FLOOR PL100
 PLAN

STATUS REVISION
 PLANNING -

DATE 28/07/2022
 SCALES/PAPER SIZE 1:100/A3
 DRAWN/CHECKED KB/MWM


PROPOSED
 GROUND
 FLOOR PLAN
 1:100

Architecture
 For London
 82—84
 Clerkenwell Rd
 London
 EC1M 5RF
 020 3637 4236
 architecture
 forlondon.com


DO NOT SCALE (EXCEPT FOR PLANNING PURPOSES)
 USE FIGURED DIMENSIONS ONLY.
 ALL DISCREPANCIES TO BE VERIFIED WITH ARCHITECT PRIOR
 TO ORDERING OR CONSTRUCTION/EXECUTION.

SETTING OUT
 CONFIRM ALL SETTING OUT WITH ARCHITECT PRIOR TO
 CONSTRUCTION.

- KEY
- 1. Pitched biodiverse green roof
 - 2. Rooflights
 - 3. Existing shed

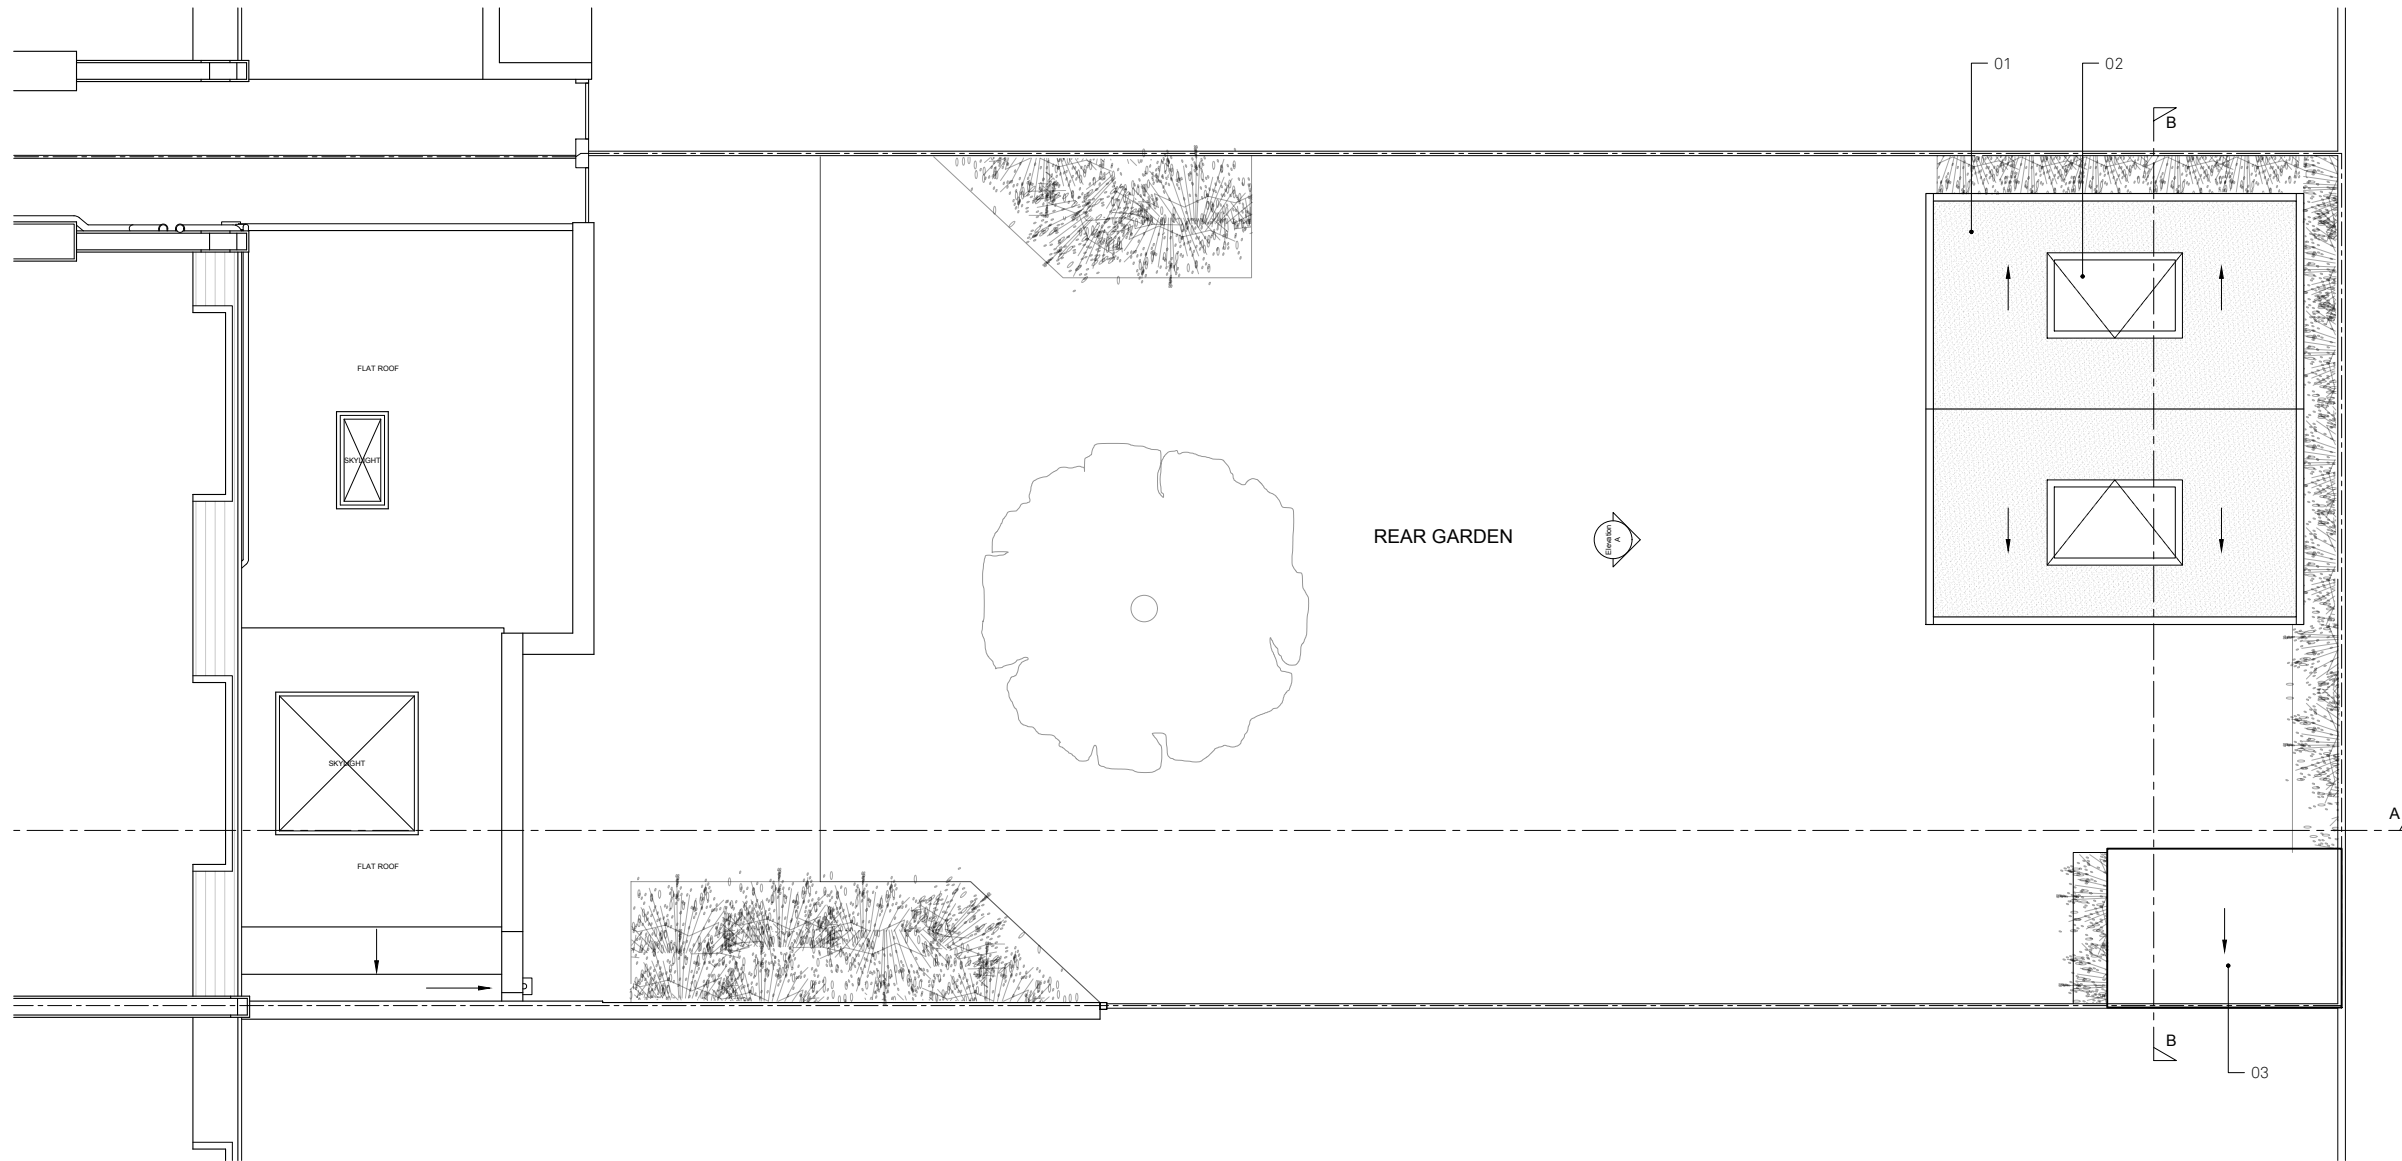

REV	DATE	DRAWN/CHK	DESCRIPTION
-	16/08/22	KB/MWM	PLANNING

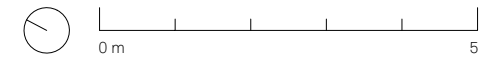

PROJECT NO
 58 ABERDARE GARDENS 20074

DRAWING NO
 PR ROOF PLAN PL101

STATUS REVISION
 PLANNING -

DATE 28/07/2022
 SCALES/PAPER SIZE 1:100/A3
 DRAWN/CHECKED KB/MWM


PROPOSED
 ROOF
 PLAN
 1:100

Architecture
 For London
 82—84
 Clerkenwell Rd
 London
 EC1M 5RF
 020 3637 4236
 architecture
 forlondon.com


DO NOT SCALE (EXCEPT FOR PLANNING PURPOSES)
 USE FIGURED DIMENSIONS ONLY.
 ALL DISCREPANCIES TO BE VERIFIED WITH ARCHITECT PRIOR
 TO ORDERING OR CONSTRUCTION/EXECUTION.

SETTING OUT
 CONFIRM ALL SETTING OUT WITH ARCHITECT PRIOR TO
 CONSTRUCTION.

- KEY**
1. Timber structure outbuilding with shingles cladding
 2. Double glazed windows and doors
 3. Pitched biodiverse green roof with rooflights
 4. Existing shed
 5. Rainwater downpipe connected to a soakaway

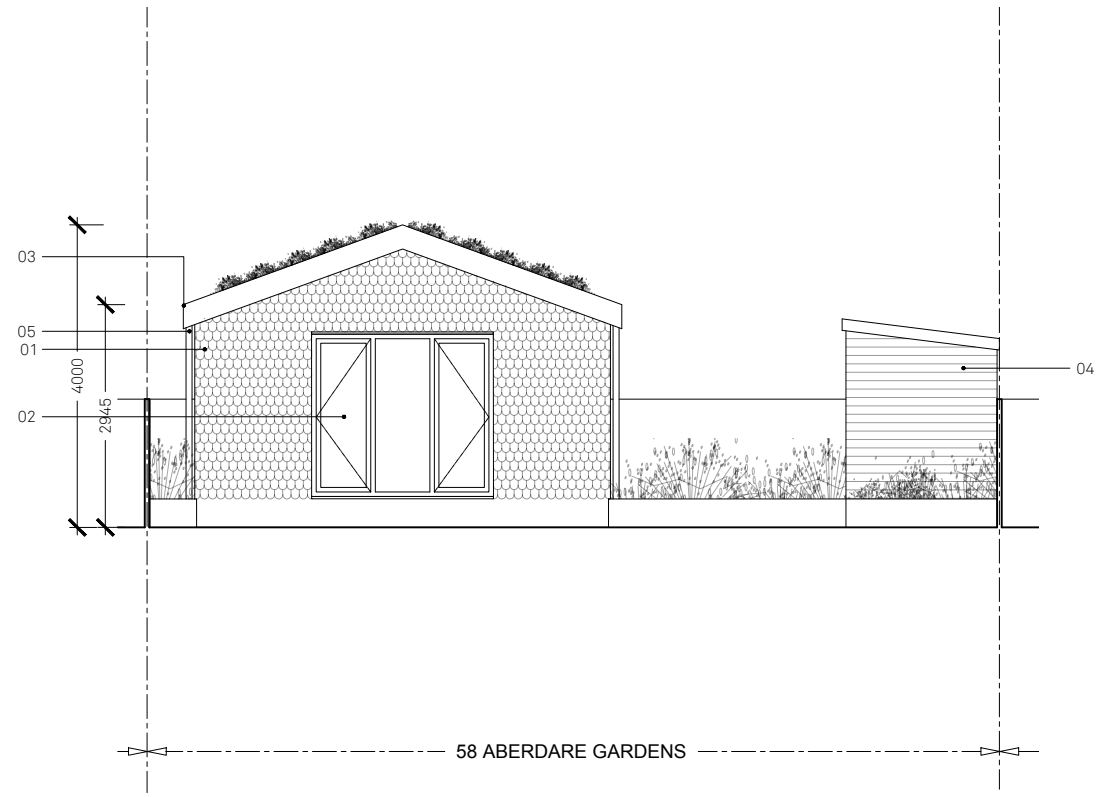

REV	DATE	DRAWN/CHK	DESCRIPTION
-	16/08/22	KB/MWM	PLANNING

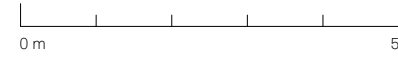

PROJECT NO
58 ABERDARE GARDENS 20074

DRAWING NO
PR ELEVATION A PL200

STATUS REVISION
PLANNING -

DATE 28/07/2022
 SCALES/PAPER SIZE 1:100/A3
 DRAWN/CHECKED KB/MWM


PROPOSED
 ELEVATION A
 1:100

Architecture
 For London
 82—84
 Clerkenwell Rd
 London
 EC1M 5RF
 020 3637 4236
 architecture
 forlondon.com

DO NOT SCALE (EXCEPT FOR PLANNING PURPOSES)
 USE FIGURED DIMENSIONS ONLY.
 ALL DISCREPANCIES TO BE VERIFIED WITH ARCHITECT PRIOR
 TO ORDERING OR CONSTRUCTION/EXECUTION.

SETTING OUT
 CONFIRM ALL SETTING OUT WITH ARCHITECT PRIOR TO
 CONSTRUCTION.

- KEY**
1. Timber structure outbuilding with shingles cladding
 2. Double glazed windows and doors
 3. Pitched biodiverse green roof with rooflights
 4. Rainwater downpipe connected to a soakaway

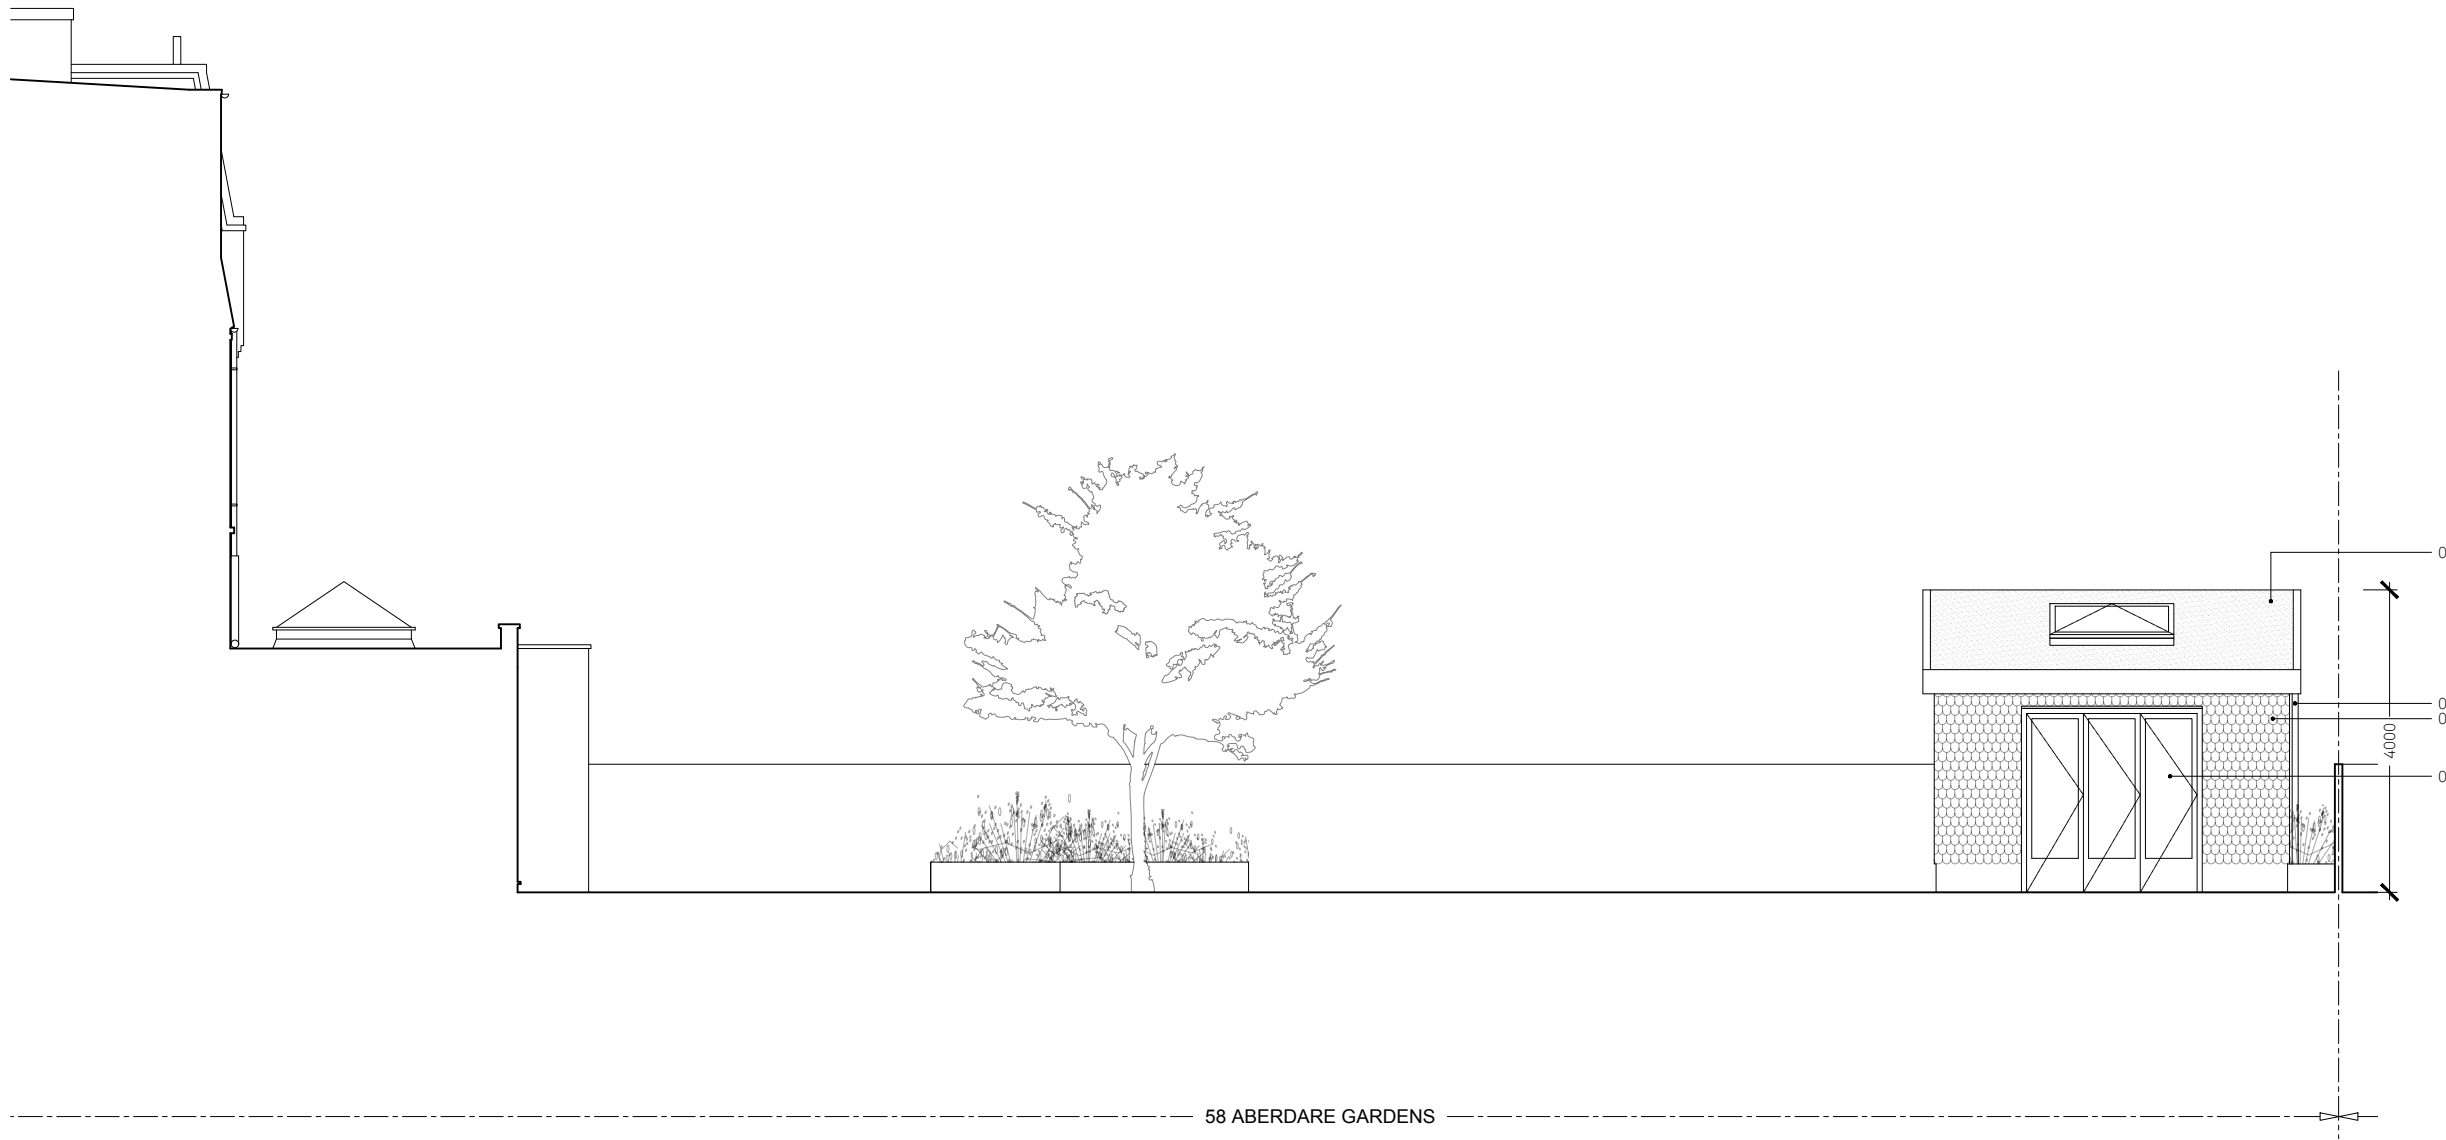

REV	DATE	DRAWN/CHK	DESCRIPTION
-	16/08/22	KB/MWM	PLANNING

PROJECT	NO
58 ABERDARE GARDENS 20074	
DRAWING	NO
PR SECTION A-A	PL300

STATUS	REVISION
PLANNING	-

DATE	28/07/2022
SCALES/PAPER SIZE	1:100/A3
DRAWN/CHECKED	KB/MWM

PROPOSED
 SECTION A-A
 1:100


58 ABERDARE GARDENS

Architecture
 For London
 82—84
 Clerkenwell Rd
 London
 EC1M 5RF
 020 3637 4236
 architecture
 forlondon.com


DO NOT SCALE (EXCEPT FOR PLANNING PURPOSES)
 USE FIGURED DIMENSIONS ONLY.
 ALL DISCREPANCIES TO BE VERIFIED WITH ARCHITECT PRIOR
 TO ORDERING OR CONSTRUCTION/EXECUTION.

SETTING OUT
 CONFIRM ALL SETTING OUT WITH ARCHITECT PRIOR TO
 CONSTRUCTION.

- KEY**
1. Timber structure outbuilding with shingles cladding
 2. Double glazed windows and doors
 3. Pitched biodiverse green roof with rooflights
 4. Existing shed
 5. Rainwater downpipe connected to a soakaway

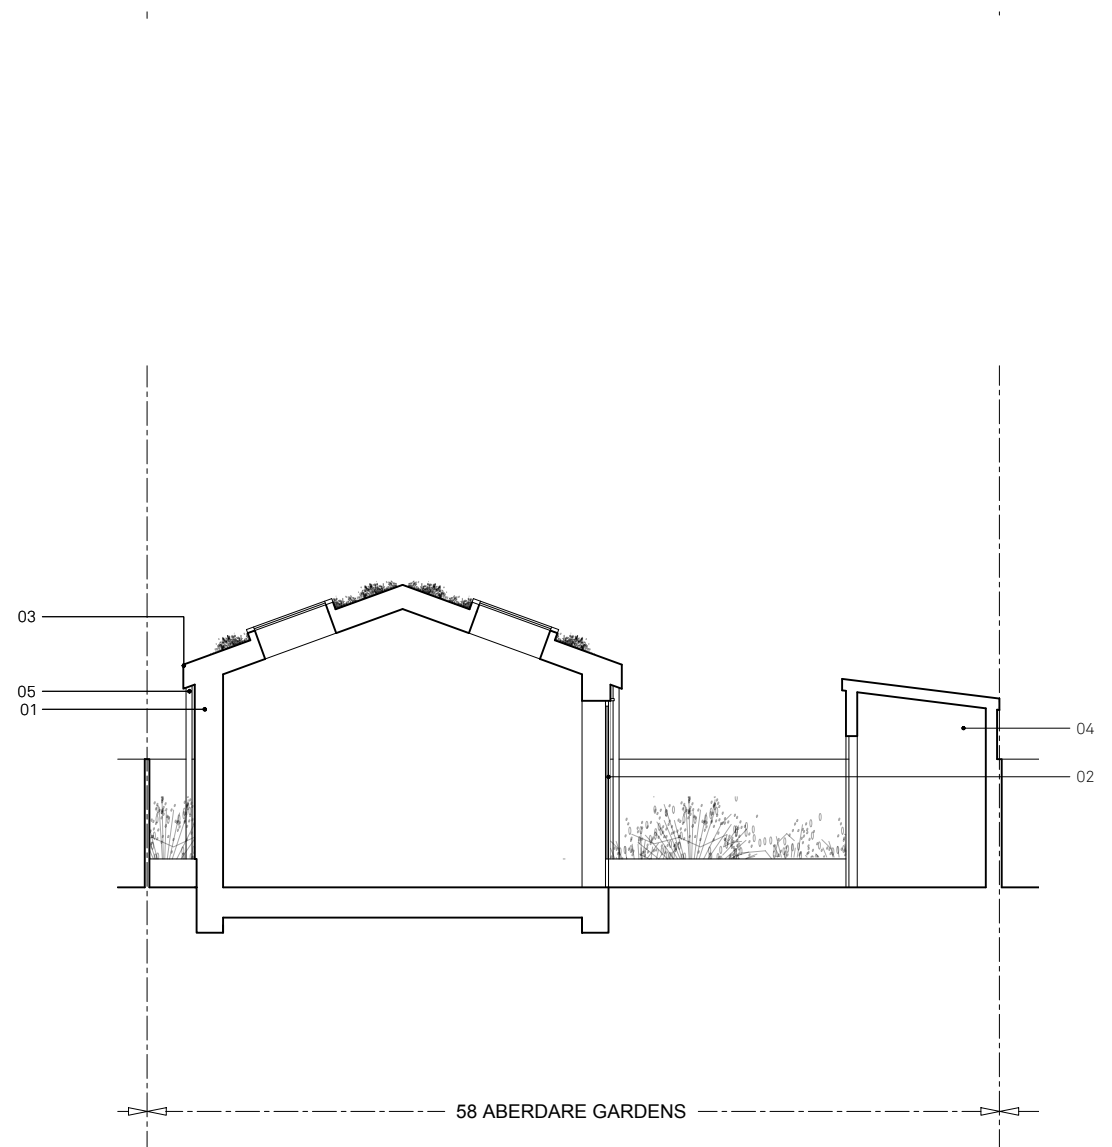

REV	DATE	DRAWN/CHK	DESCRIPTION
-	16/08/22	KB/MWM	PLANNING

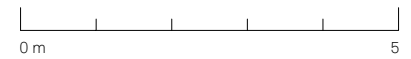

PROJECT NO
58 ABERDARE GARDENS 20074

DRAWING NO
PR SECTION B-B PL301

STATUS REVISION
PLANNING -

DATE 28/07/2022
 SCALES/PAPER SIZE 1:100/A3
 DRAWN/CHECKED KB/MWM

PROPOSED
 SECTION B-B
 1:100

Architecture
 For London
 82—84
 Clerkenwell Rd
 London
 EC1M 5RF
 020 3637 4236
 architecture
 forlondon.com