


P.B

SCALE 1:50@A1/ 1:100 @A3
0 5m

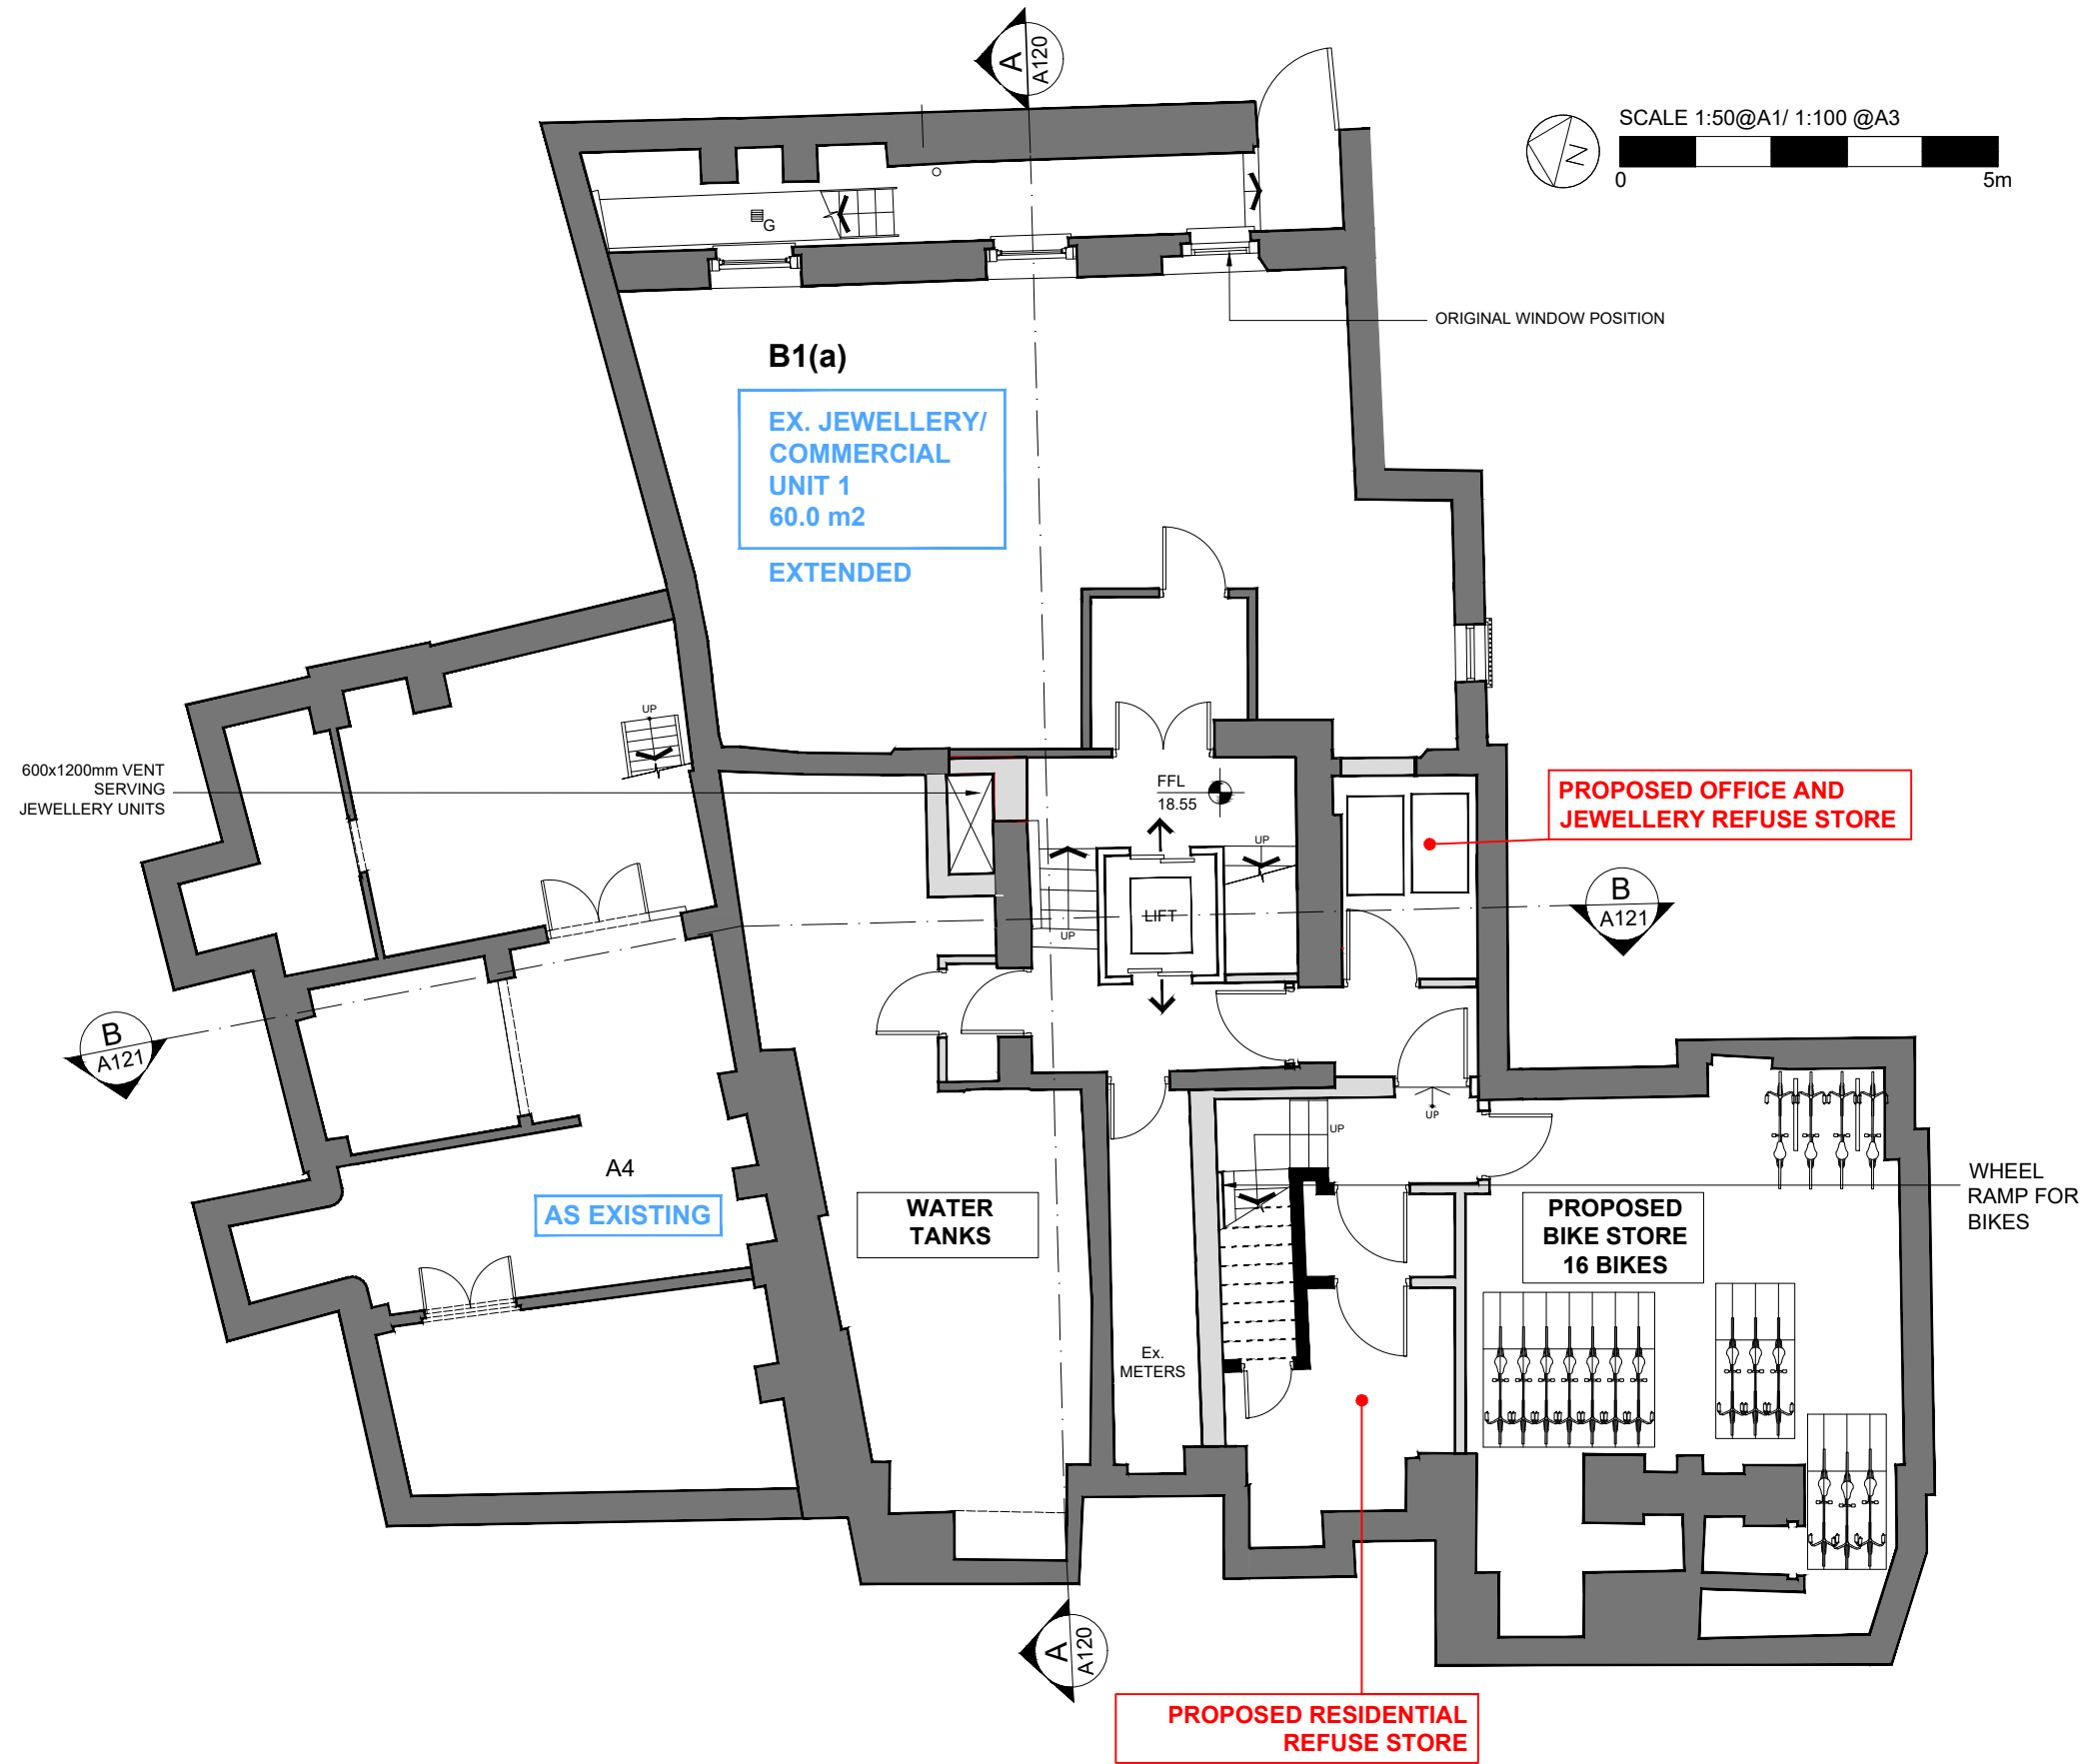

KEY

- EXISTING
- PROPOSED
- EXISTING NEIGHBOURING BUILDING
- TERRACE
- PLANTER
- BIODIVERSE ROOF

NOTE:

- THIS DRAWING IS BASED ON SURVEY INFORMATION PREPARED BY OTHERS
- ALL AREAS ARE APPROXIMATE
- ALL EXISTING USES ARE ASSUMED.
- SEE A111-114 DETAILS OF PROPOSED RESIDENTIAL LAYOUTS

INDICATES EXISTING

INDICATES PROPOSED

CLIENT: WHITE LION ESTATES LTD.	PROJECT : 72-80 LEATHER LANE LONDON, EC1N 7TR
DRAWN BY : NH	CHECKED BY : SH

1. DO NOT SCALE THIS DRAWING
2. ALL DIMENSIONS ARE TO BE VERIFIED ON SITE BY THE CONTRACTOR AND REPORTED TO THE ARCHITECT BEFORE CONSTRUCTION
3. ANY DISCREPANCY FOUND BETWEEN THIS DRAWING AND ANY OTHER DOCUMENT MUST BE REPORTED IMMEDIATELY TO THE ARCHITECT
4. REMOVE THIS DRAWING FROM CURRENCY WHEN A REVISED DRAWING IS ISSUED
5. COPYRIGHT OF THIS DRAWING REMAINS WITH HODGES ARCHITECTS LTD

NO	DATE	REVISION
E	12.08.22	BASEMENT WINDOW SHOWN IN ORIGINAL POSITION ON "AS CONSENTED" REAR ELEVATION
DRAWING STATUS: PLANNING		

DRAWING TITLE: BASEMENT PLAN AS CONSENTED			
SCALE: AS NOTED	DATE: 18.06.21	REV.: E	A3
PROJ. NO: 011	DWG NO: A101		

HA

HODGES ARCHITECTS LTD

TEL: 07932 376 008
EMAIL: NH@HODGESARCHITECTS.CO.UK