

**Dimensions**  
No dimensions to be scaled from drawings. All dimensions to be checked on site by the main contractor before commencement of any shop drawings or work whatsoever either on his own behalf or for sub-contractors or suppliers.


**Discrepancies**  
Any discrepancies between drawings and or other documents shall be referred to the architects.

**Compliance**  
All appropriate work to comply with the relevant requirements of the Building Regulations. All materials specified on this drawing are to be used strictly in accordance with the manufacturers recommendations, correct code of practice and where relevant British Board of Agrément Certificate.

**Copyright**  
This drawing and design thereon is the copyright of Connect Architecture Ltd and must not be reproduced without written consent.

Rev	Date	Description
001	08-04-22	Annotation added
002	22-04-22	Ground floor design style adjusted
003	19-05-22	First floor terrace removed
004	30-05-22	Contemporary extension design
005	21-07-22	Landscaping removed
006	28-07-22	Trees added
007	22-08-22	Boreholes removed

1 SITE PLAN - AS PROPOSED  
Scale: 1:100

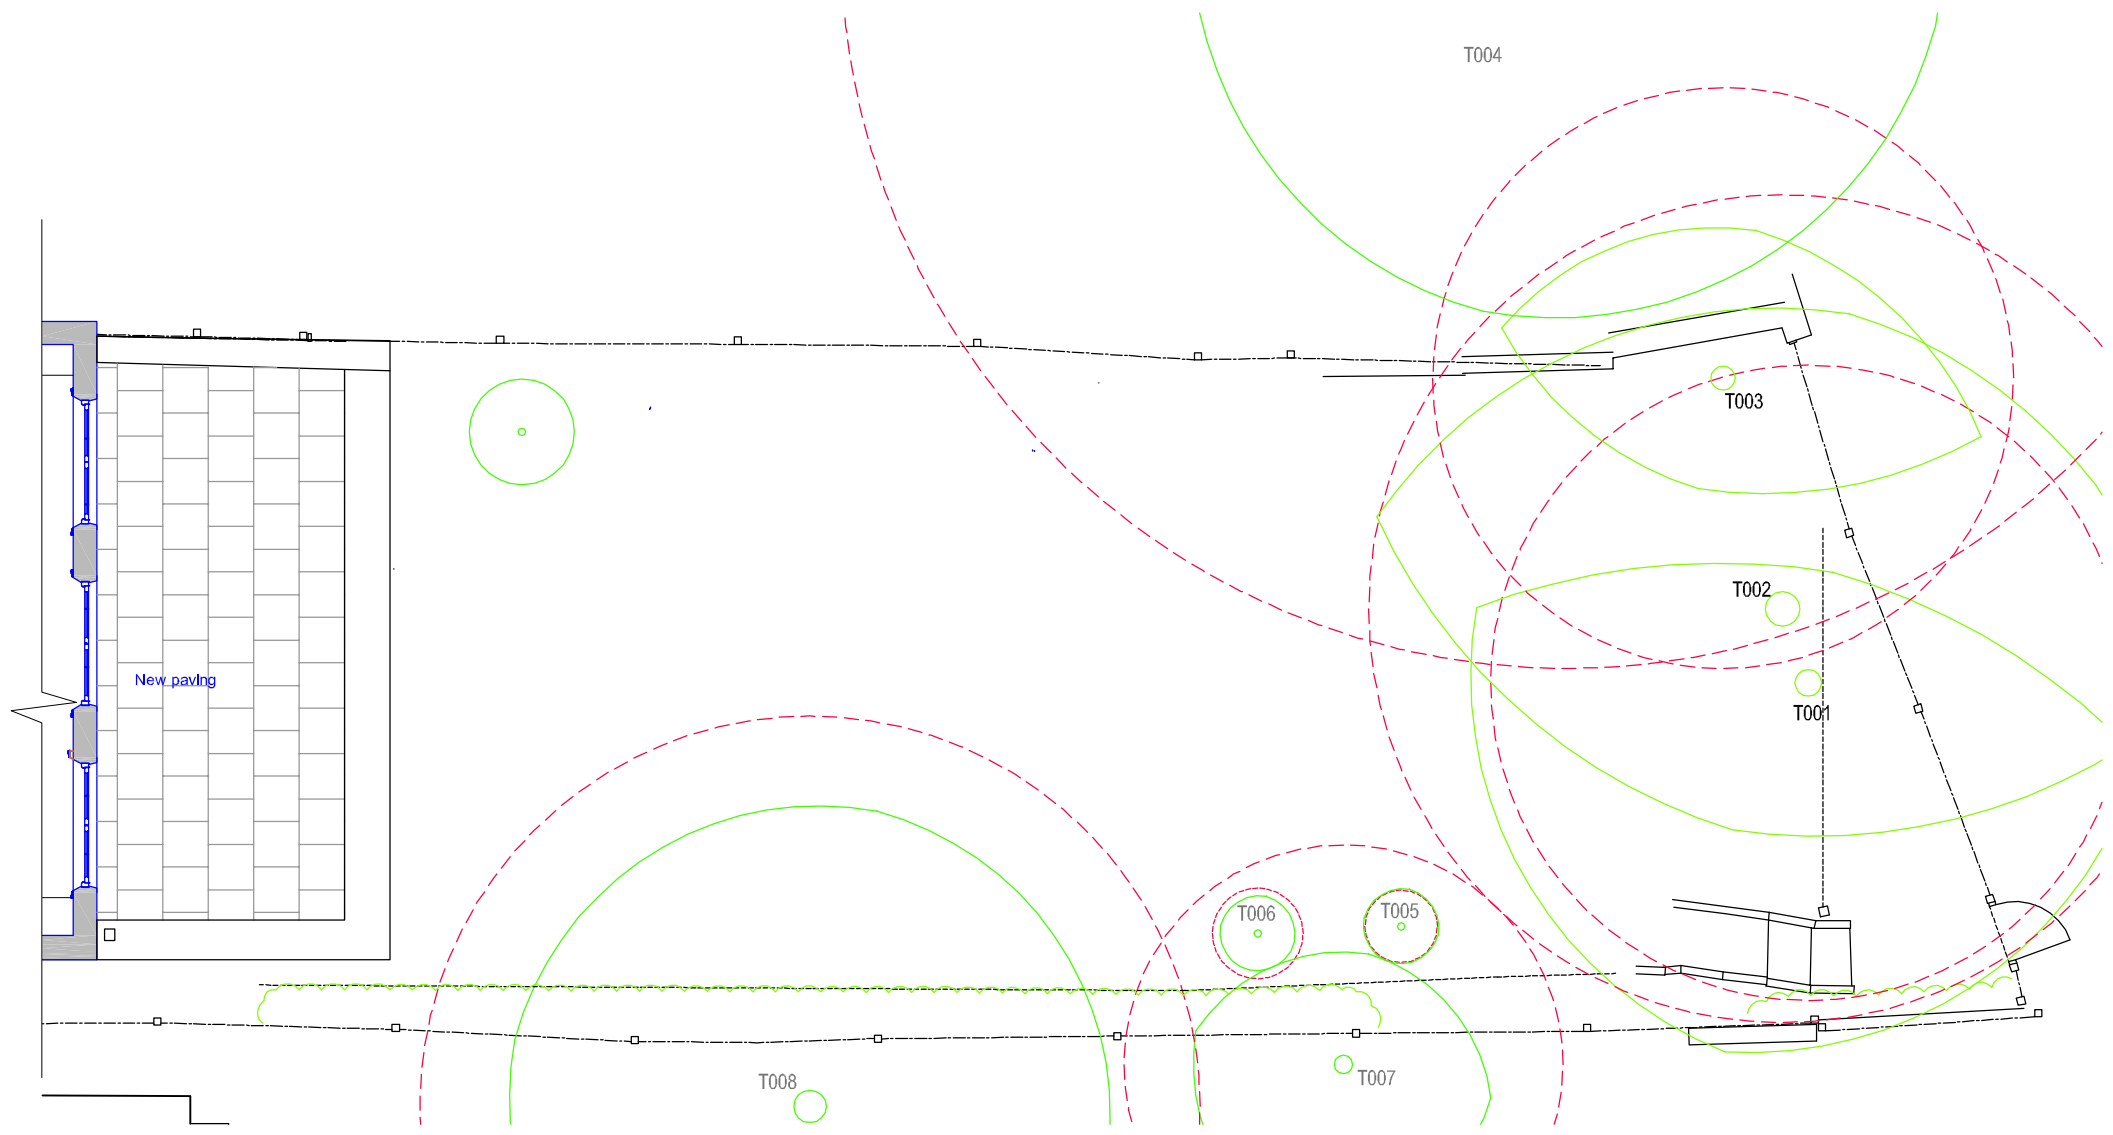

- KEY:**
- Existing
  - Proposed
  - Demolition
  - Boundary
  - Tree root protection zone
  - Tree Canopy



2 SITE PLAN - AS PROPOSED  
Scale: 1:100

Project: 32 Crediton Hill Rear Extension London NW61HP		
Client: Mr. & Mrs. Thurlin		
Title: <b>SITE PLAN: AS PROPOSED</b>		
Status: <b>INFORMATION</b>		
Date: 11-10-21	Scale: 1:100 @A3	
Job No: 330	Drawing No: PE-001	Rev: 007