


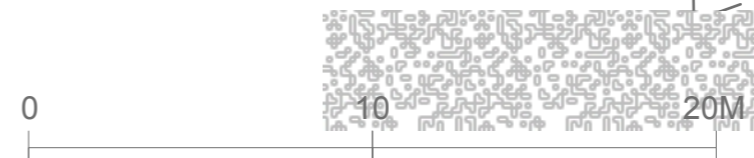

1 Block Plan
Scale 1:250



NOTES:

- Check all dimensions on site.
- Inform architect of any discrepancies
- Cross-refer to all related documents

Subject to detailed design and statutory consents.



2 Site Location
Scale 1:1250



(-) 04 07 2022 For Planning

Revision

Project

**4B Parkhill Road
London NW3 2YN**

Title

**Site Location and
Block Plans**

No.

PAR/PL-00 Rev: -

Status

For Planning

Scale

1:1250, 1:250 @ A3


Date

07/2022

**Edward
Rutherford
Architect**

mail@edwardrutherford.co.uk
www.edwardrutherford.co.uk


NOTES:
 Check all dimensions on site.
 Inform architect of any discrepancies
 Cross-refer to all related documents
 Subject to detailed design and
 statutory consents.

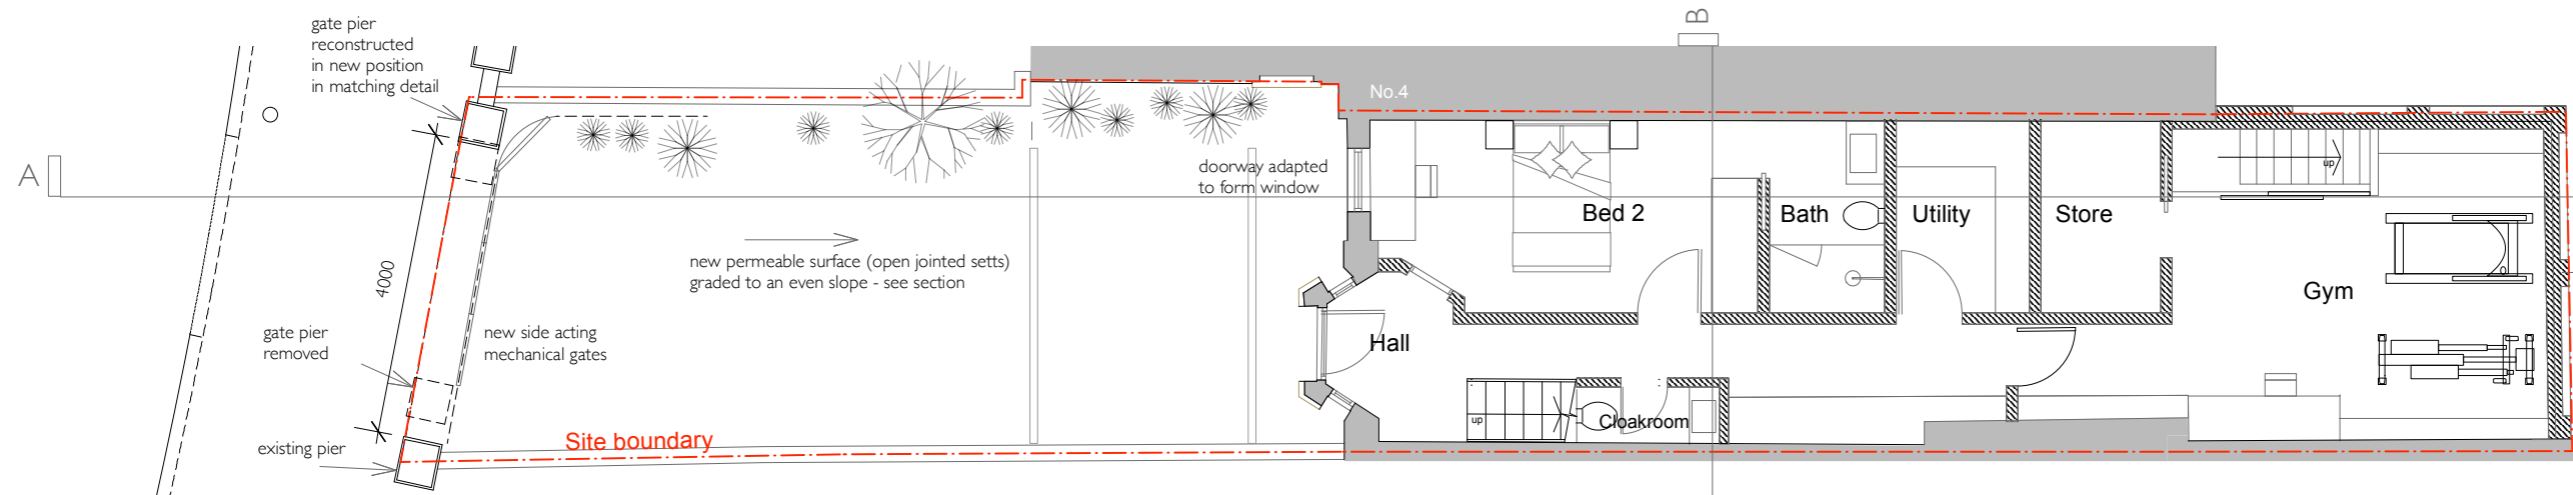


1 Lower Ground Floor Plan As Proposed
 Scale 1:100

KEY


- Existing
- Proposed

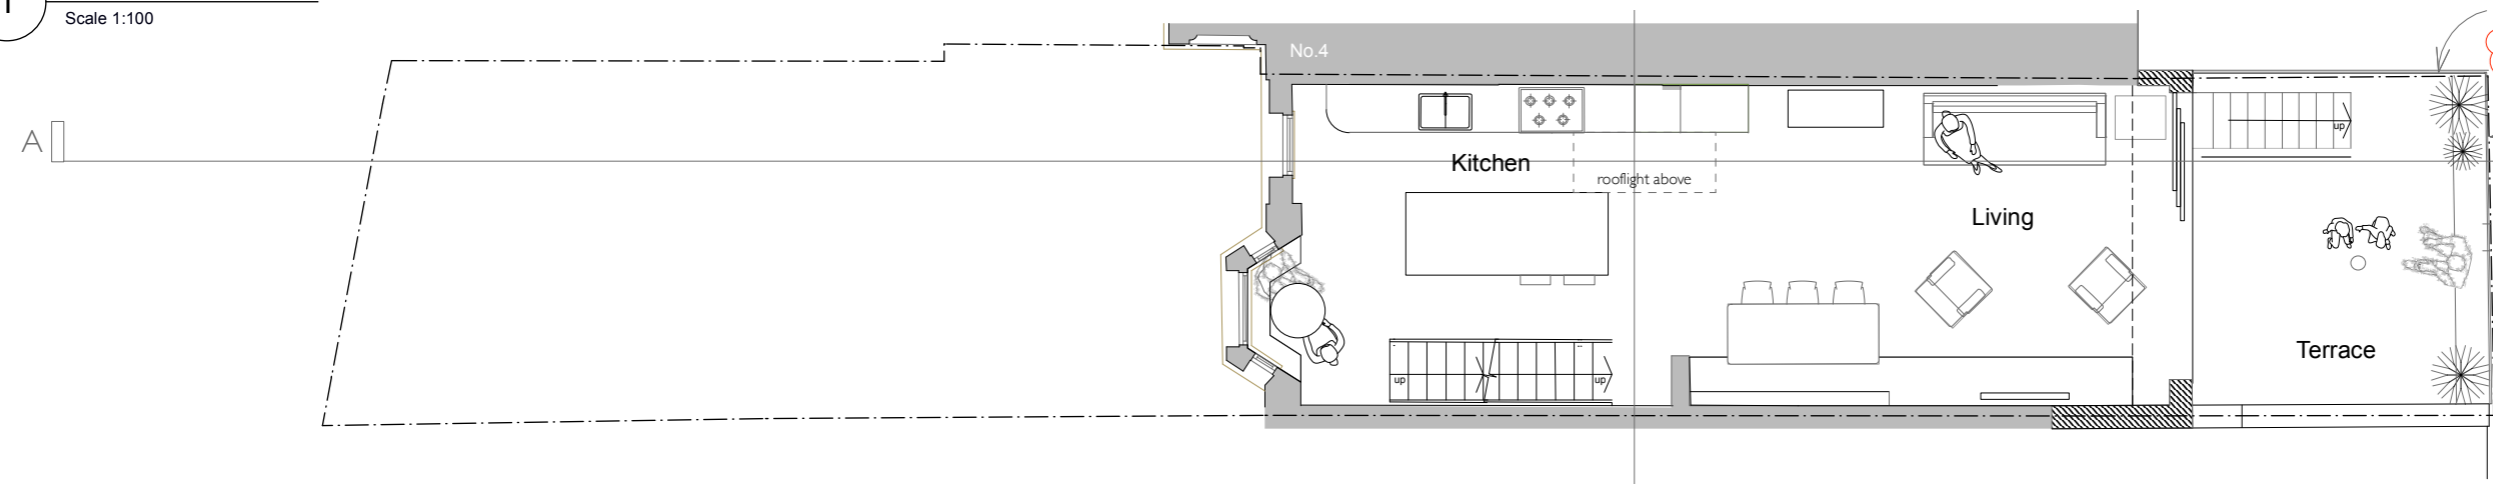



2 Upper Ground Floor Plan As Proposed
 Scale 1:100

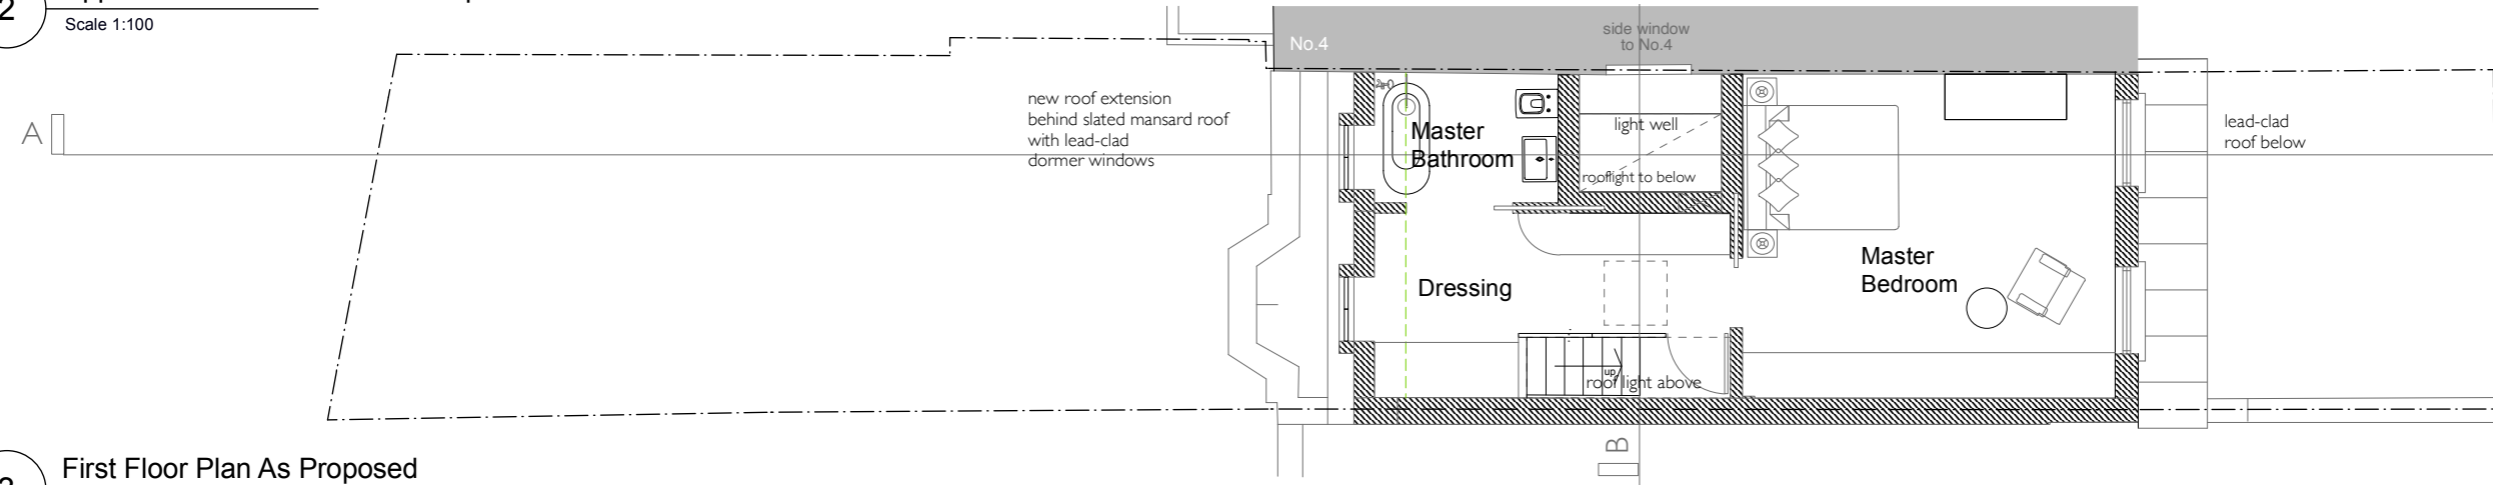

3 First Floor Plan As Proposed
 Scale 1:100

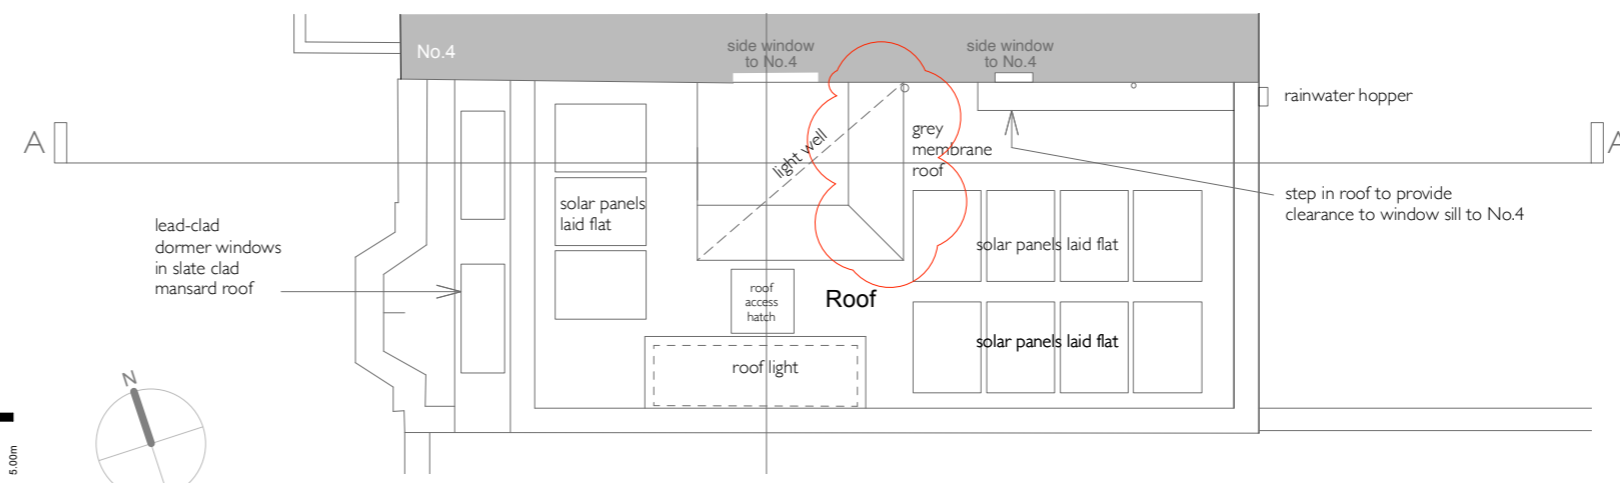

4 Roof Plan As Proposed
 Scale 1:100

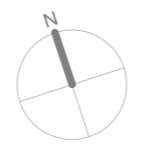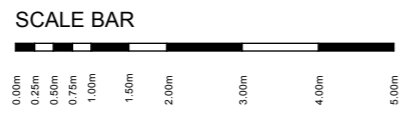

B 22 08 2022
 Roof plan: 2nd splay added to lightwell
 Terrace plan: Privacy screen lowered to 1.5m
 A 18 07 2022 Bath 2 layout amended
 (-) 04 07 2022 For Planning
 (-) 30 06 2022 Draft for comment

Revision
 Project
4B Parkhill Road
London NW3 2YN
 Title
Plans
As Proposed
 No.
PAR/PL-01 Rev: B
 Status
For Planning
 Scale
1:100 @ A3
 Date
06/2022


Edward Rutherford
Architect
 mail@edwardrutherford.co.uk
 www.edwardrutherford.co.uk

NOTES:

Check all dimensions on site.
Inform architect of any discrepancies
Cross-refer to all related documents

Subject to detailed design and
statutory consents.

KEY

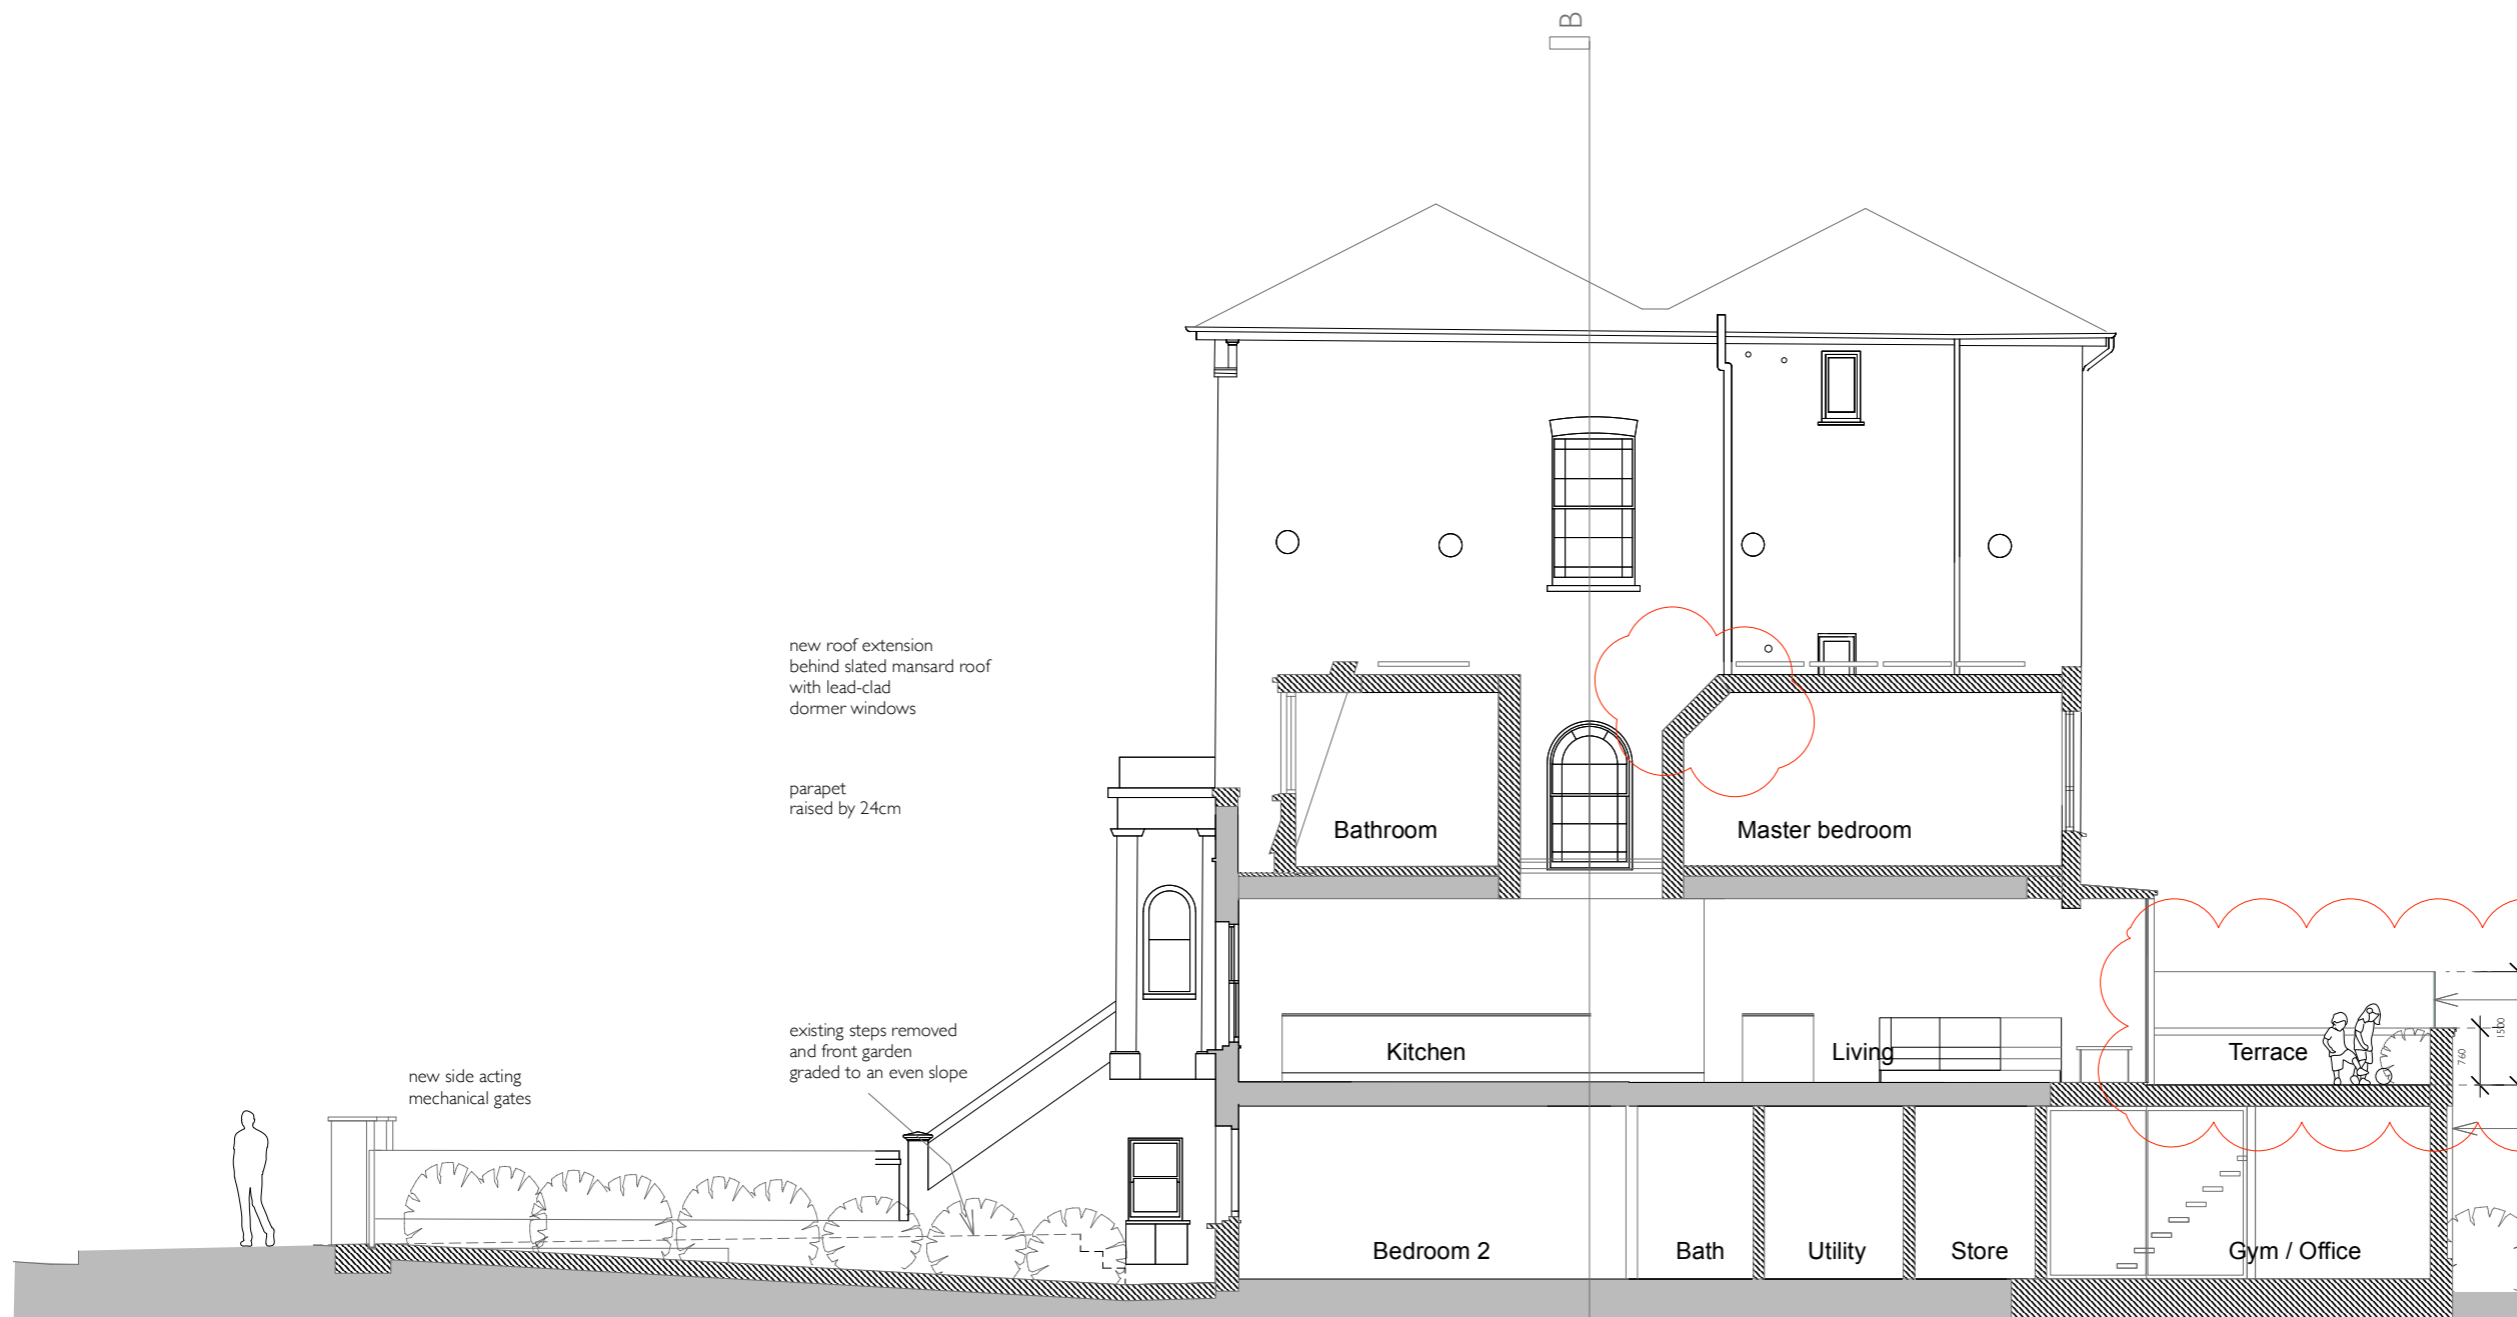

new frameless
obscured glass
privacy screen
1.5m above
terrace level

new extension wall
in brickwork to match existing
with recessed brick panels
See elevations

new roof extension
behind slated mansard roof
with lead-clad
dormer windows

parapet
raised by 24cm

existing steps removed
and front garden
graded to an even slope

new side acting
mechanical gates

B 22 08 2022 Splay added to light well;
Privacy screen amended to 1.5m
with parapet raised by 300mm.

A 18 07 2022 Timber trellis removed from
LG rear garden elevations

(-) 04 07 2022 For Planning

(-) 30 06 2022 Draft for comment

Revision

Project

4B Parkhill Road
London NW3 2YN

Title

Section AA
As Proposed

No.

PAR/PL-02 Rev: B

Status

For Planning

Scale

1:100 @ A3

Date

06/2022


**Edward
Rutherford
Architect**

mail@edwardrutherford.co.uk
www.edwardrutherford.co.uk


1 Section AA as Proposed
Scale 1:100

SCALE BAR




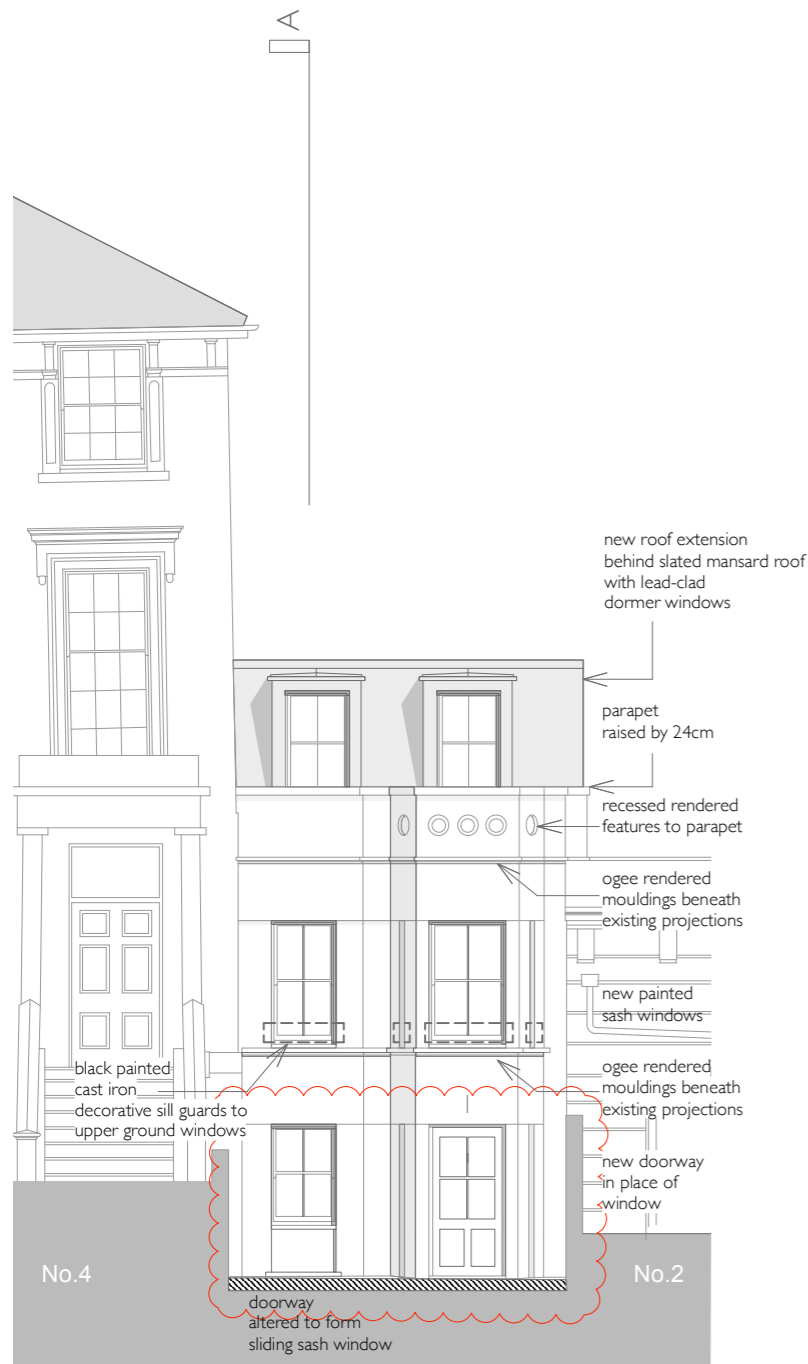


1 Elevation to Parkhill Road As Proposed
Scale 1:100

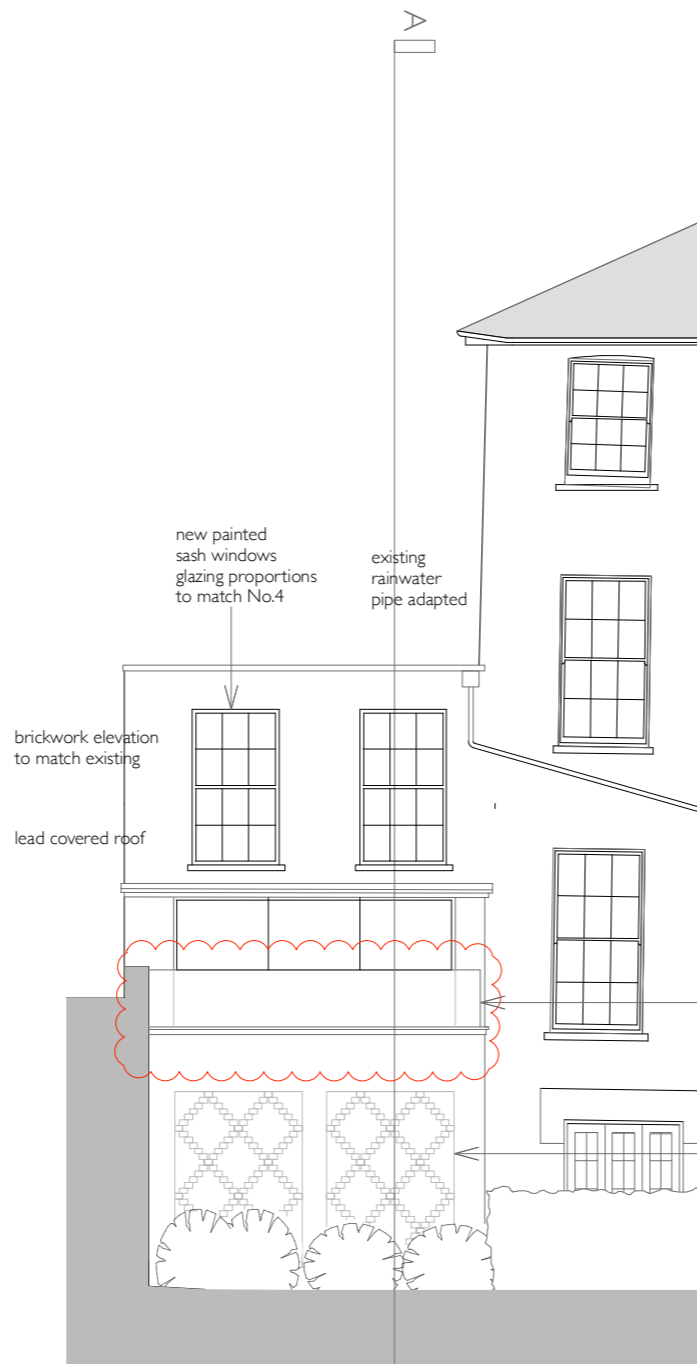

2 Elevation to No.4 Garden As Proposed
Scale 1:100

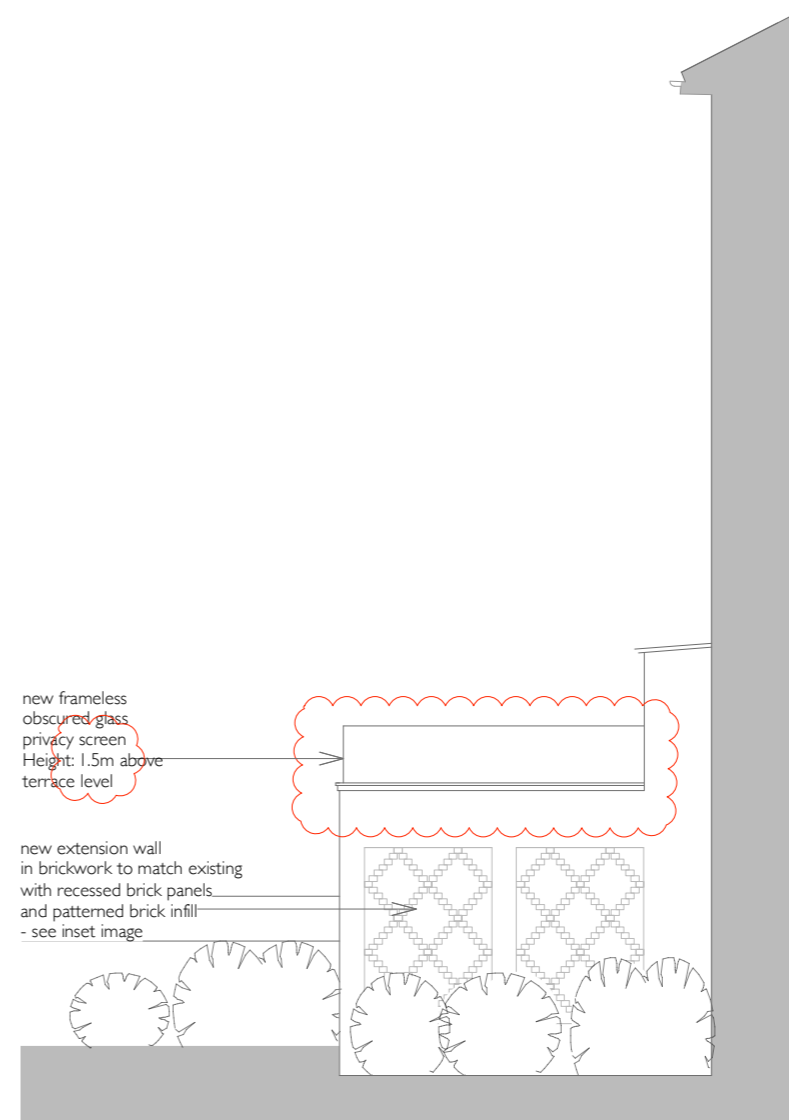

3 Side Elevation to No.4 Garden As Proposed
Scale 1:100

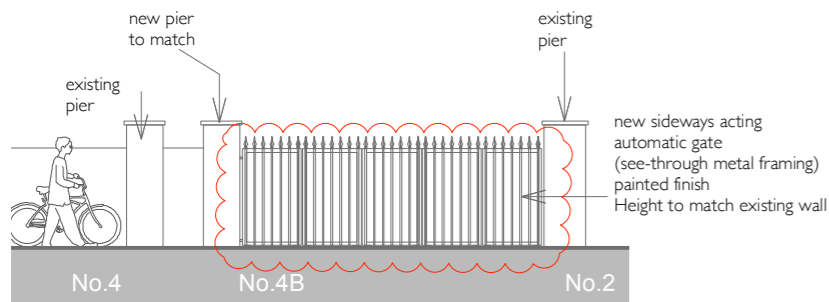

3 Vehicle Entrance to Parkhill Road As Proposed
Scale 1:100

SCALE BAR




NOTES:

Check all dimensions on site.
Inform architect of any discrepancies
Cross-refer to all related documents

Subject to detailed design and statutory consents.

KEY

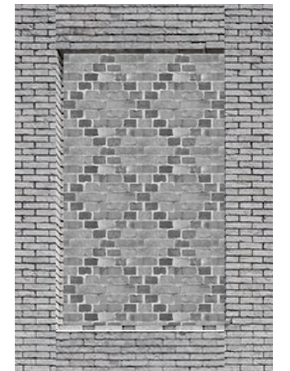

Impression of recessed brick panels with 'diapered' pattern in contrasting header bricks

B 22 08 2022 Glass screen to rear terrace lowered to 1.5m. Parapet raised by 300mm; To street elevation, LG elevation amended; Street gate amended to see-through metal.

A 18 07 2022 Timber trellis removed from LG rear garden elevations
First floor windows made equal as requested by Camden planning

(-) 04 07 2022 For Planning
(-) 30 06 2022 Draft for comment

Revision

Project

**4B Parkhill Road
London NW3 2YN**

Title

**Elevations
As Proposed**

No.

PAR/PL-03 Rev: B

Status

For Planning

Scale

1:100 @ A3

Date

06/2022

**Edward
Rutherford
Architect**

mail@edwardrutherford.co.uk
www.edwardrutherford.co.uk


NOTES:

Check all dimensions on site.
Inform architect of any discrepancies
Cross-refer to all related documents


Subject to detailed design and
statutory consents.

KEY

-  Existing
-  Proposed

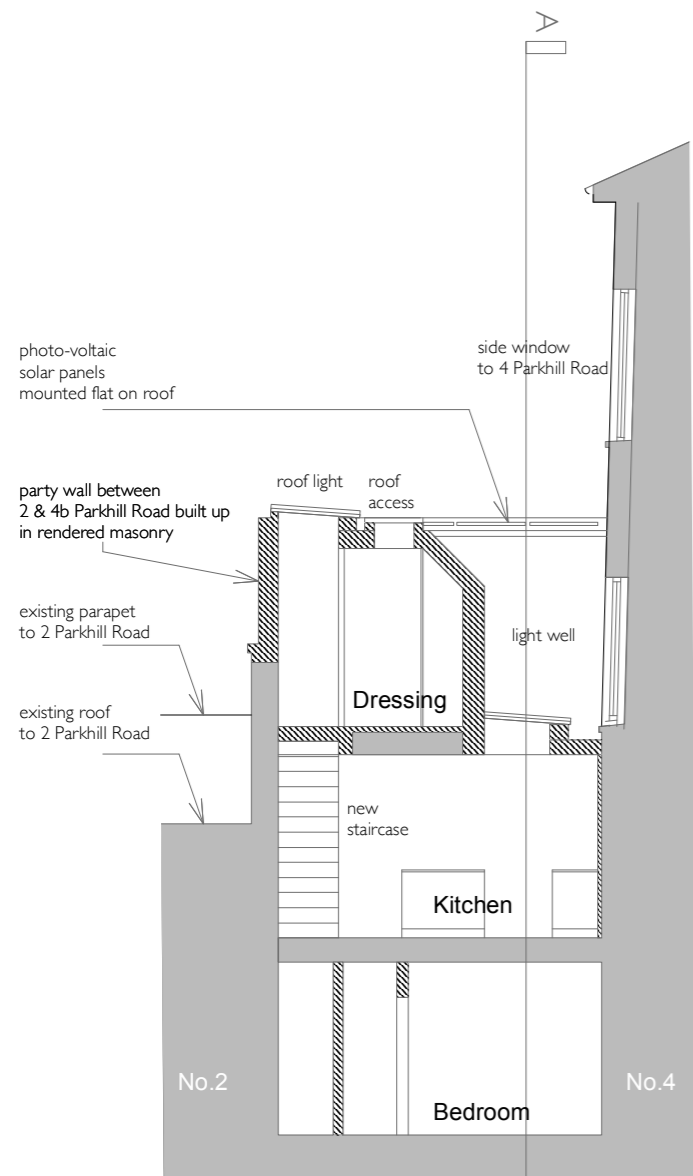

1 Section BB As Proposed
Scale 1:100

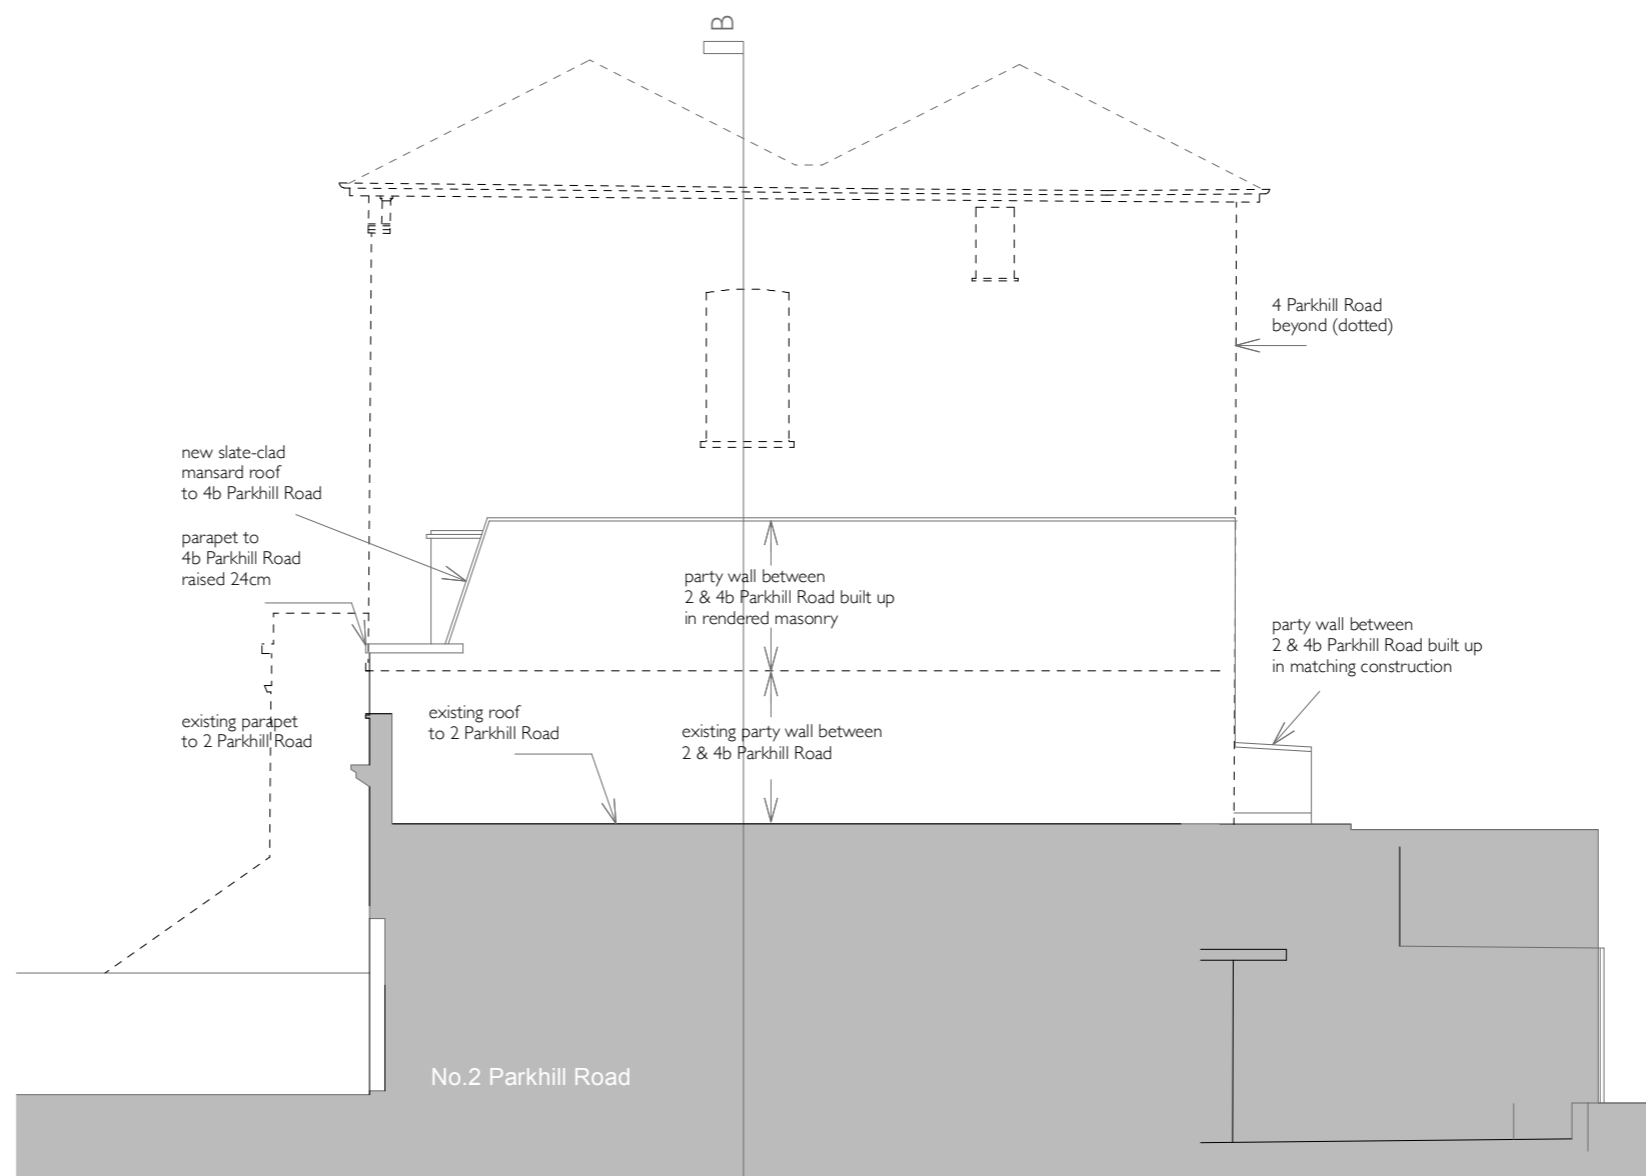

2 South Elevation As Proposed
Scale 1:100

SCALE BAR



(-) 04 07 2022 For Planning
(-) 03 07 2022 Draft for comment

Revision
Project
4B Parkhill Road
London NW3 2YN

Title
**Section BB and South
Elevation As Proposed**

No.
PAR/PL-04 Rev: -


Status
For Planning

Scale Date
1:100 @ A3 06/2022


**Edward
Rutherford
Architect**

mail@edwardrutherford.co.uk
www.edwardrutherford.co.uk


NOTES:
 Check all dimensions on site.
 Inform architect of any discrepancies
 Cross-refer to all related documents
 Subject to detailed design and
 statutory consents.

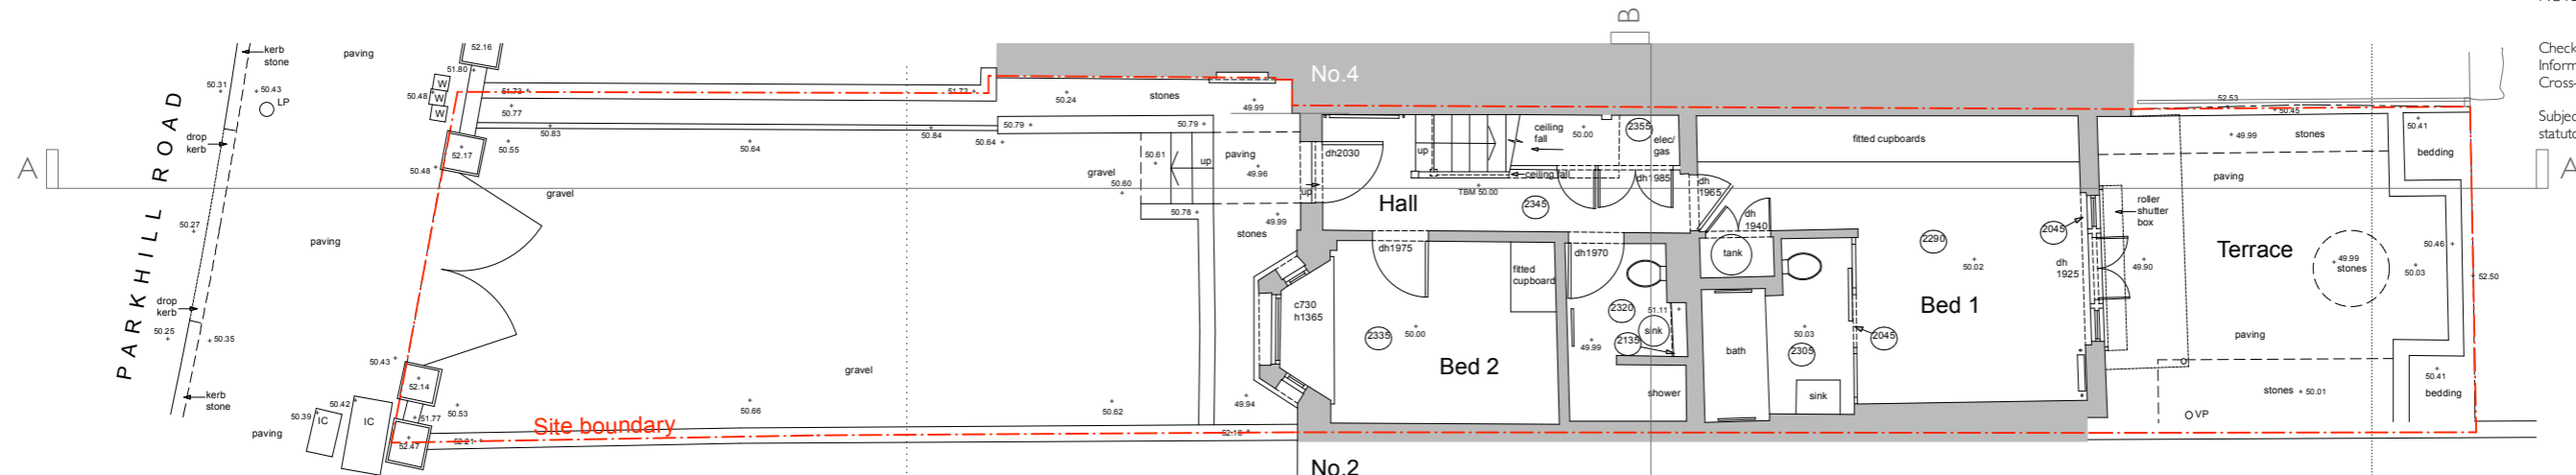



1 Lower Ground Floor Plan As Existing
 Scale 1:100

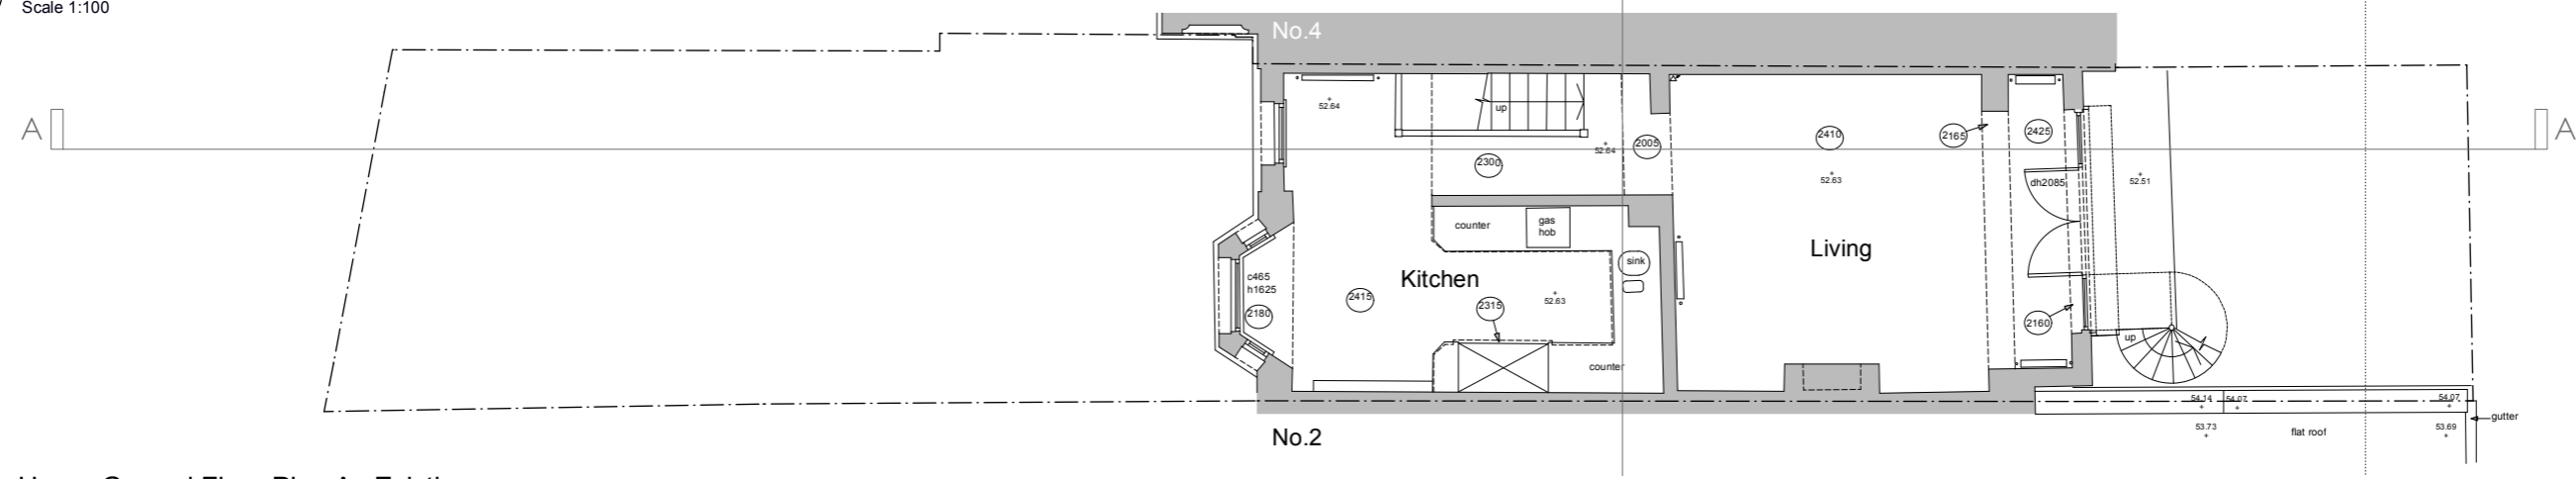

2 Upper Ground Floor Plan As Existing
 Scale 1:100

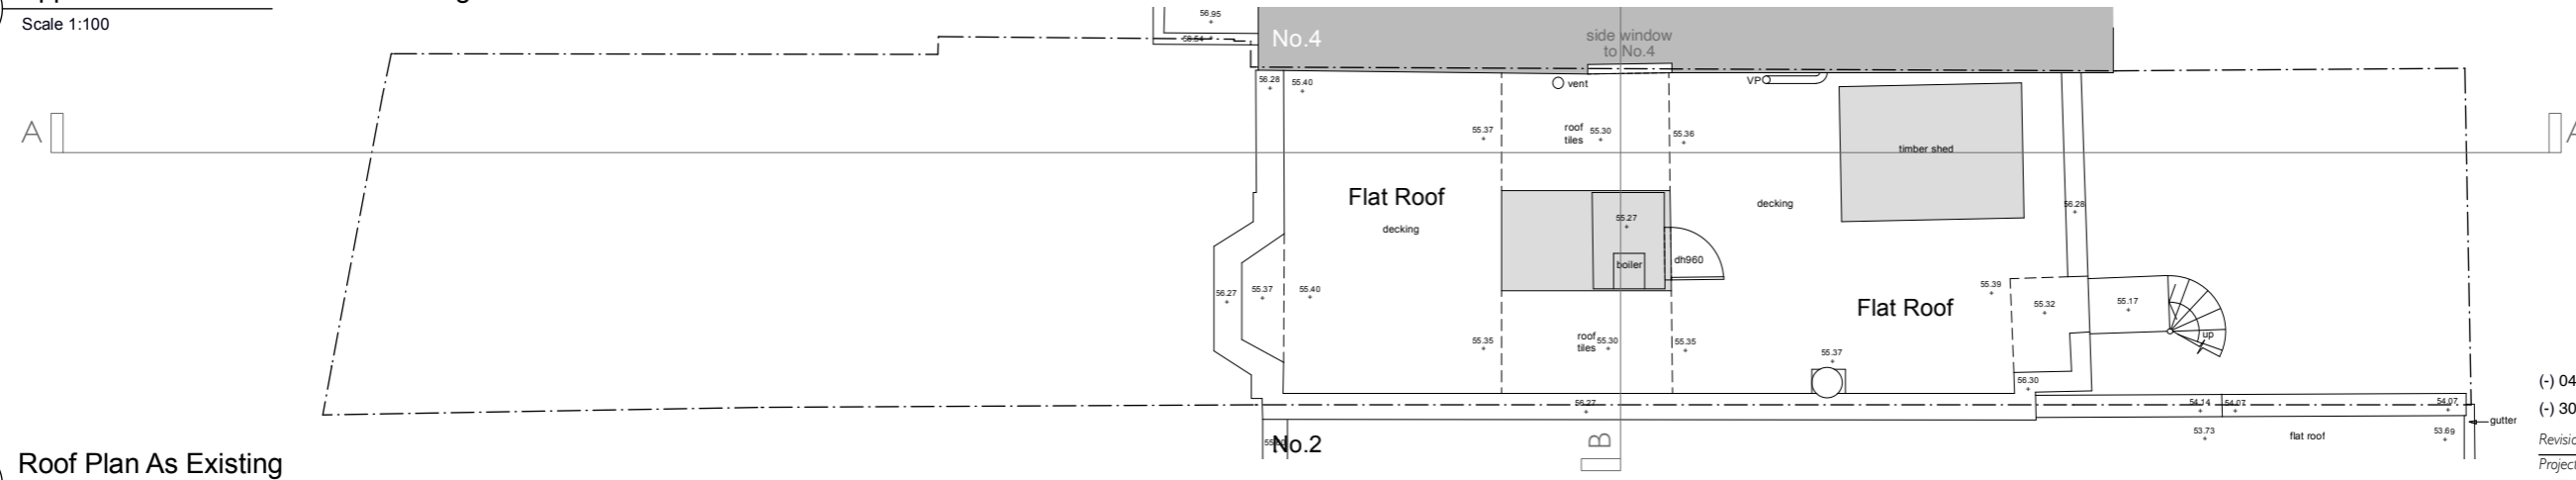

3 Roof Plan As Existing
 Scale 1:100

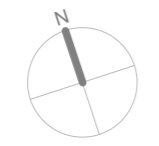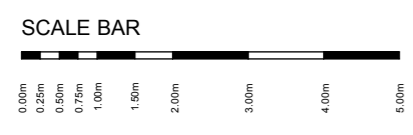

(-) 04 07 2022 For Planning
 (-) 30 06 2022 Draft for comment

Revision	Project
	4B Parkhill Road London NW3 2YN
	Title Plans As Existing
	No. PAR/SU-01 Rev: -
	Status For Planning
Scale	Date
1:100 @ A3	06/2022


**Edward
Rutherford
Architect**

mail@edwardrutherford.co.uk
 www.edwardrutherford.co.uk


NOTES:

Check all dimensions on site.
Inform architect of any discrepancies
Cross-refer to all related documents

Subject to detailed design and
statutory consents.

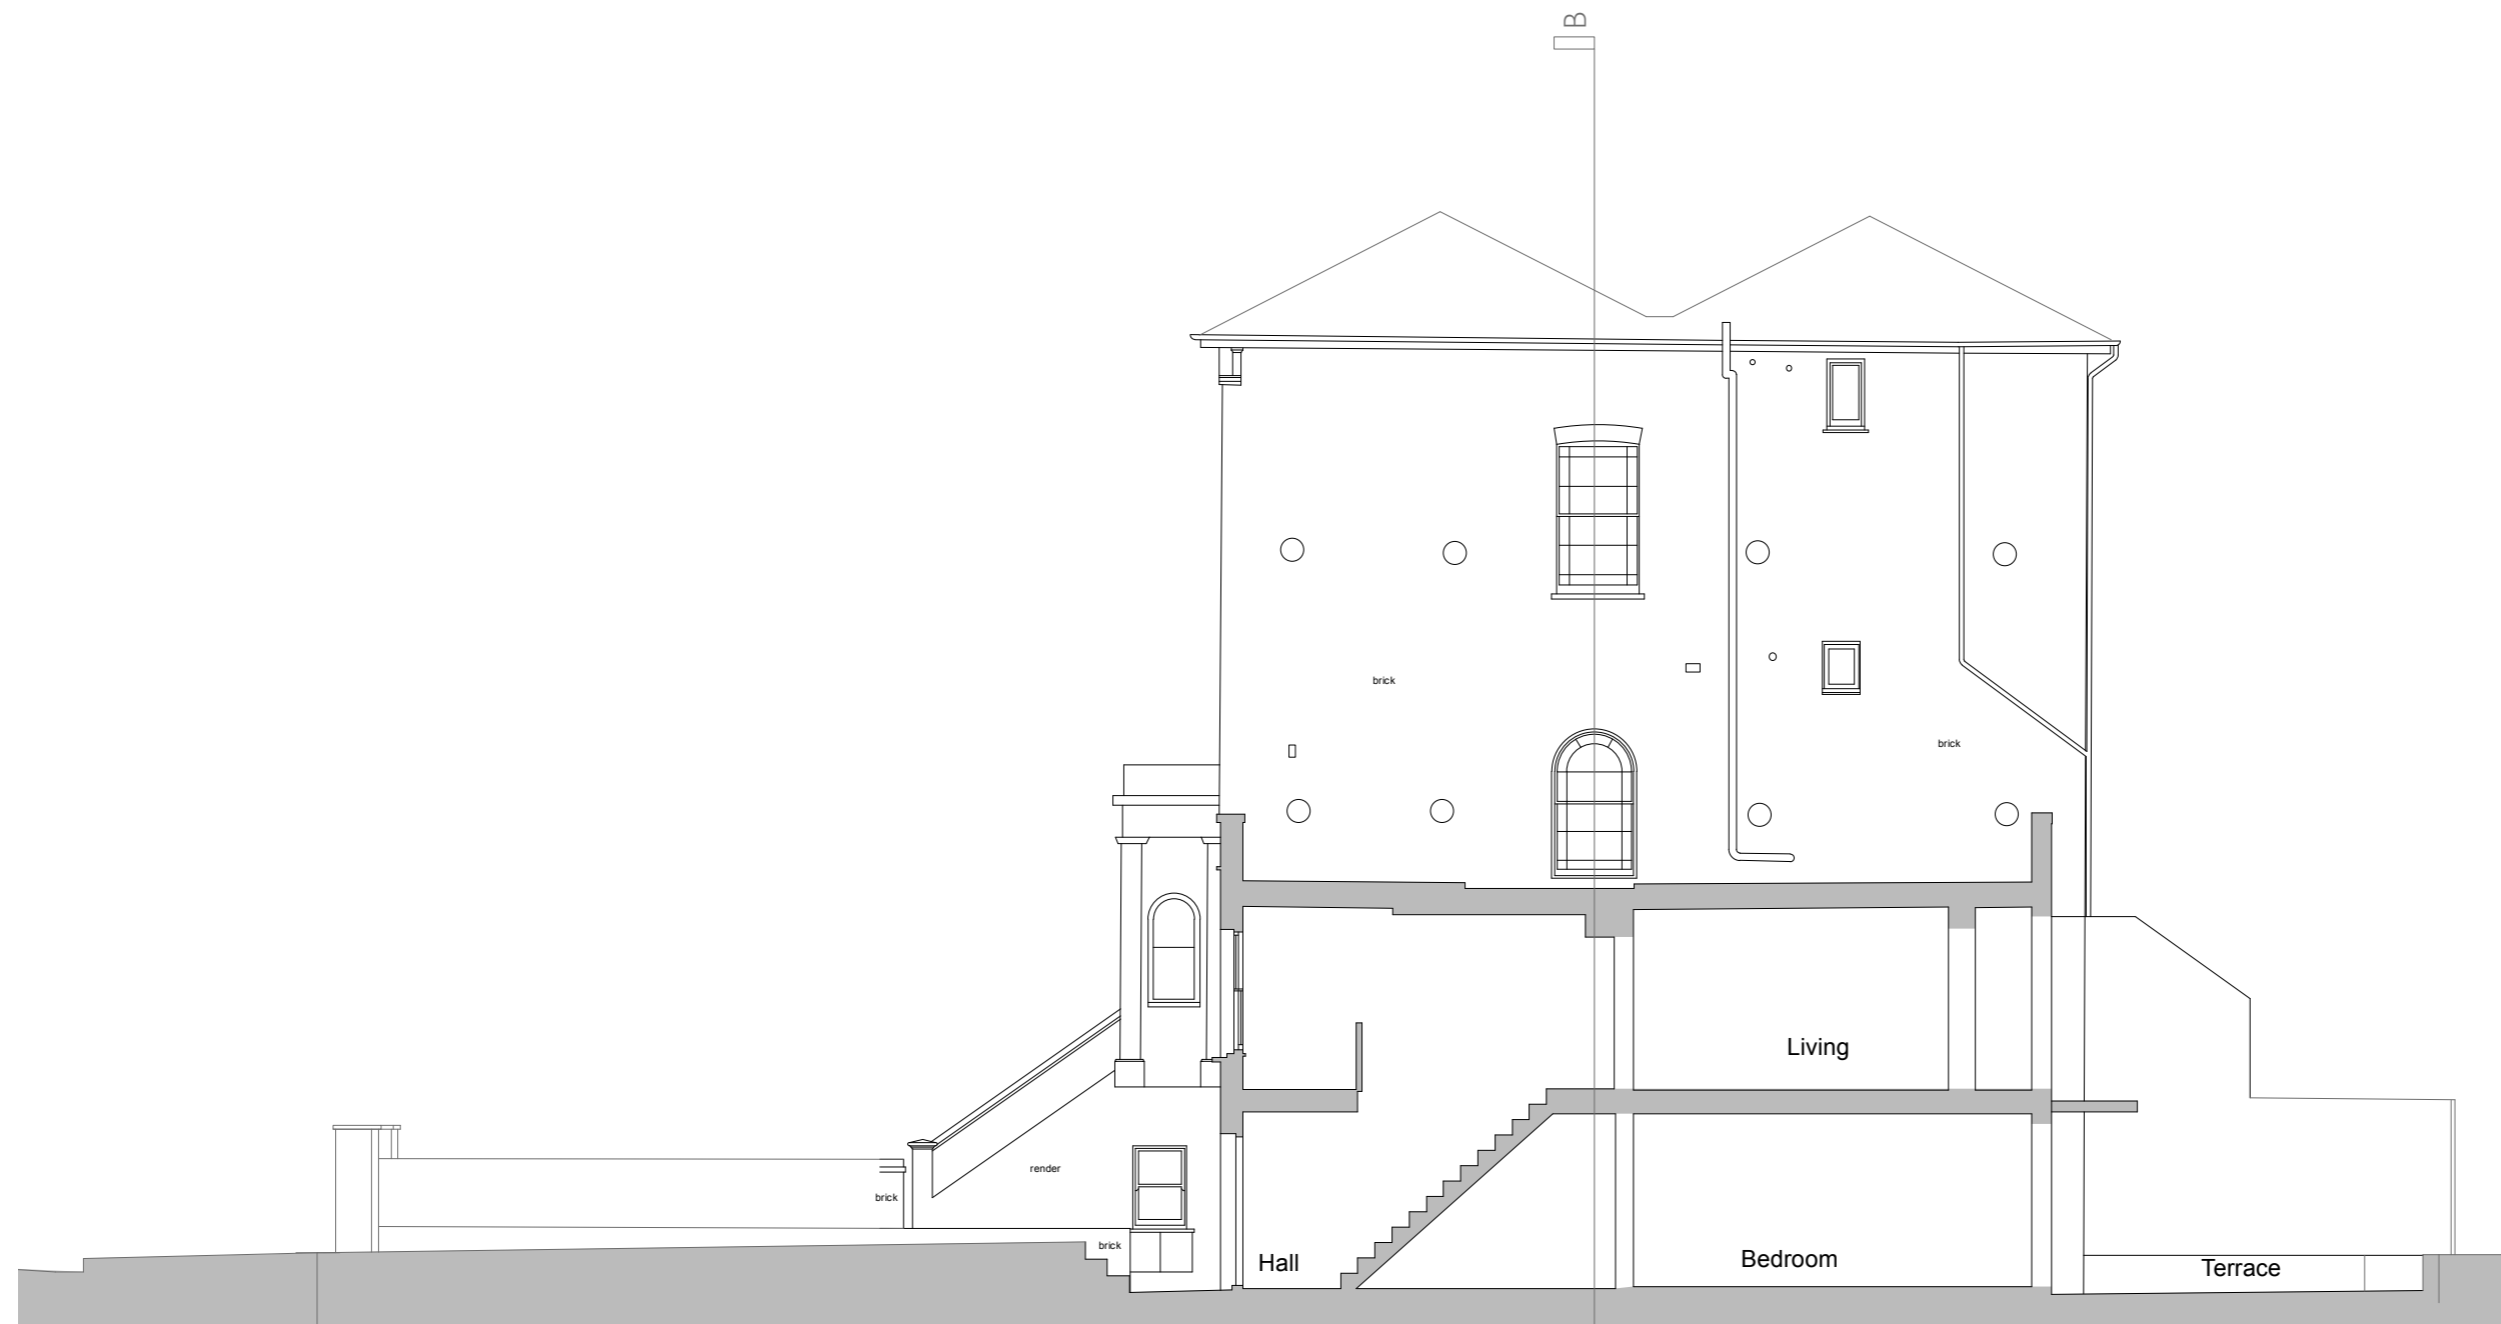

1 Section AA as Existing
Scale 1:100

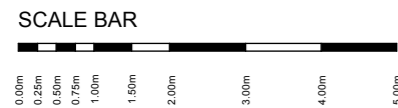

(-) 04 07 2022 For Planning
(-) 30 06 2022 Draft for comment

Revision

Project

**4B Parkhill Road
London NW3 2YN**

Title

**Section AA
As Existing**

No.

PAR/SU-02 Rev: -

Status

For Planning

Scale Date

1:100 @ A3 06/2022

**Edward
Rutherford
Architect**

mail@edwardrutherford.co.uk
www.edwardrutherford.co.uk

NOTES:


Check all dimensions on site.
Inform architect of any discrepancies
Cross-refer to all related documents

Subject to detailed design and
statutory consents.




No.4 No.4B No.2

1 Elevation to Parkhill Road As Existing
Scale 1:100

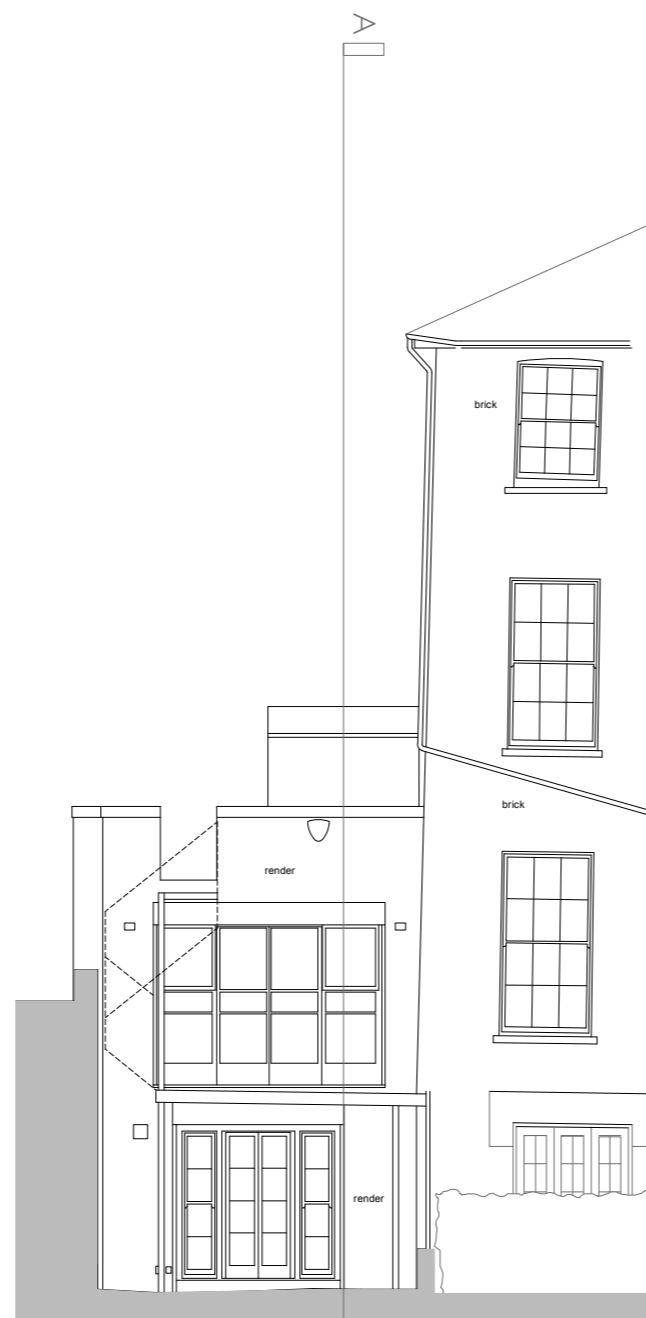


No.2 No.4B No.4

2 East Elevation As Existing
Scale 1:100

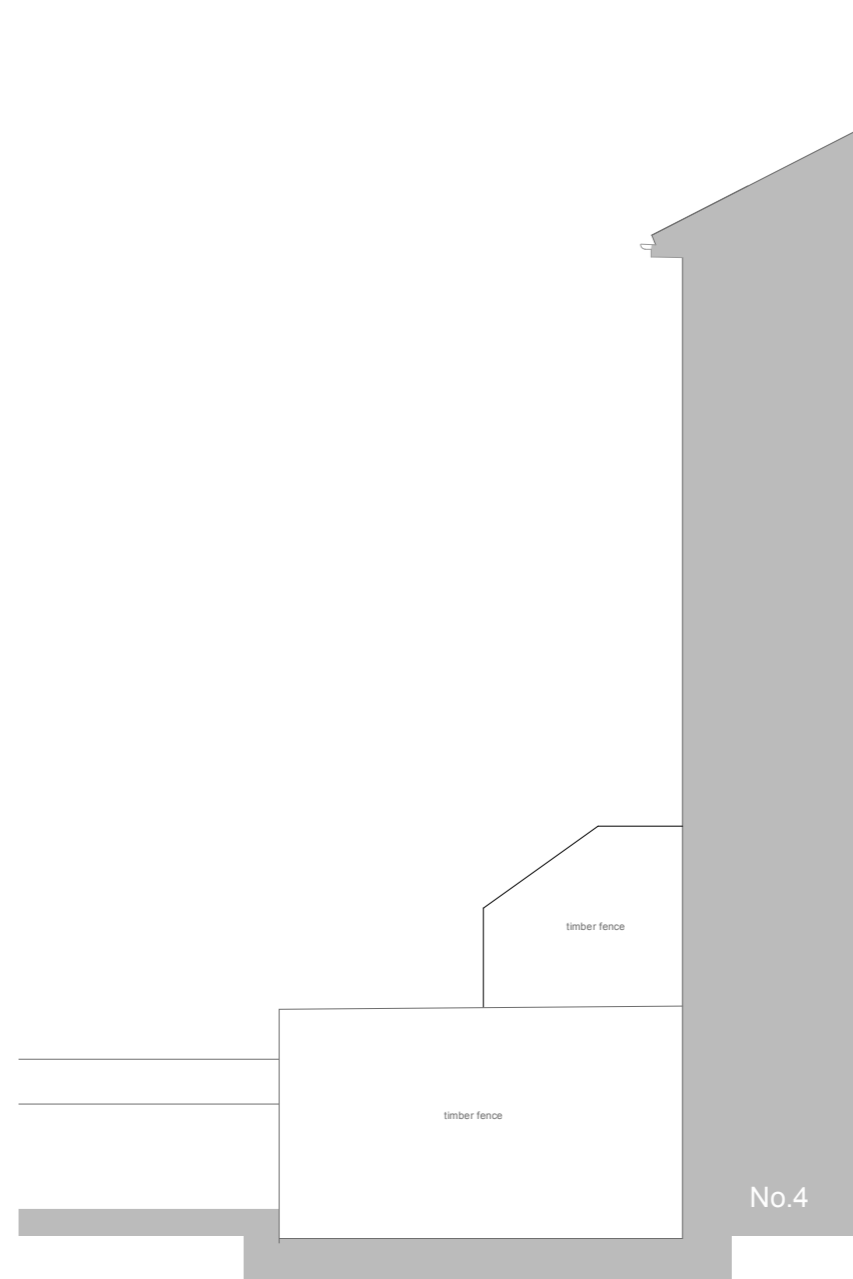

3 Side Elevation to No.4 Garden As Existing
Scale 1:100

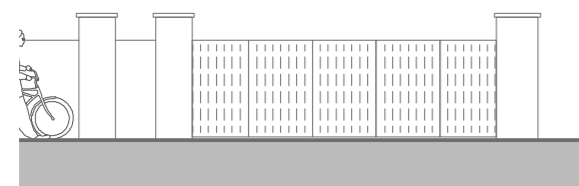

3 Vehicle Entrance to Parkhill Road As Existing
Scale 1:100

SCALE BAR



(-) 04 07 2022 For Planning
(-) 30 06 2022 Draft for comment

Revision

Project

**4B Parkhill Road
London NW3 2YN**

Title

**Elevations
As Existing**

No.

PAR/SU-03 Rev: -

Status

For Planning

Scale

1:100 @ A3

Date

06/2022


**Edward
Rutherford
Architect**

mail@edwardrutherford.co.uk
www.edwardrutherford.co.uk


NOTES:

Check all dimensions on site.
Inform architect of any discrepancies
Cross-refer to all related documents

Subject to detailed design and
statutory consents.

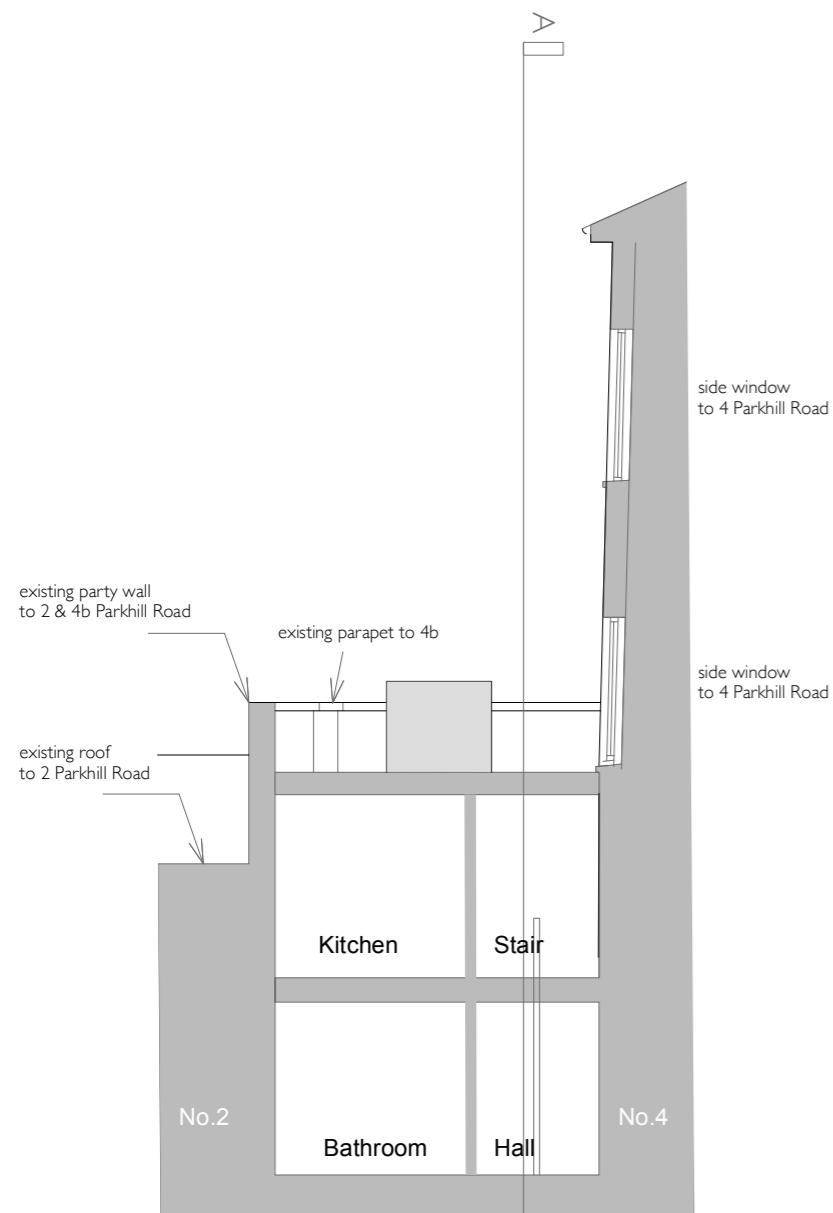

1 Section BB As Existing
Scale 1:100

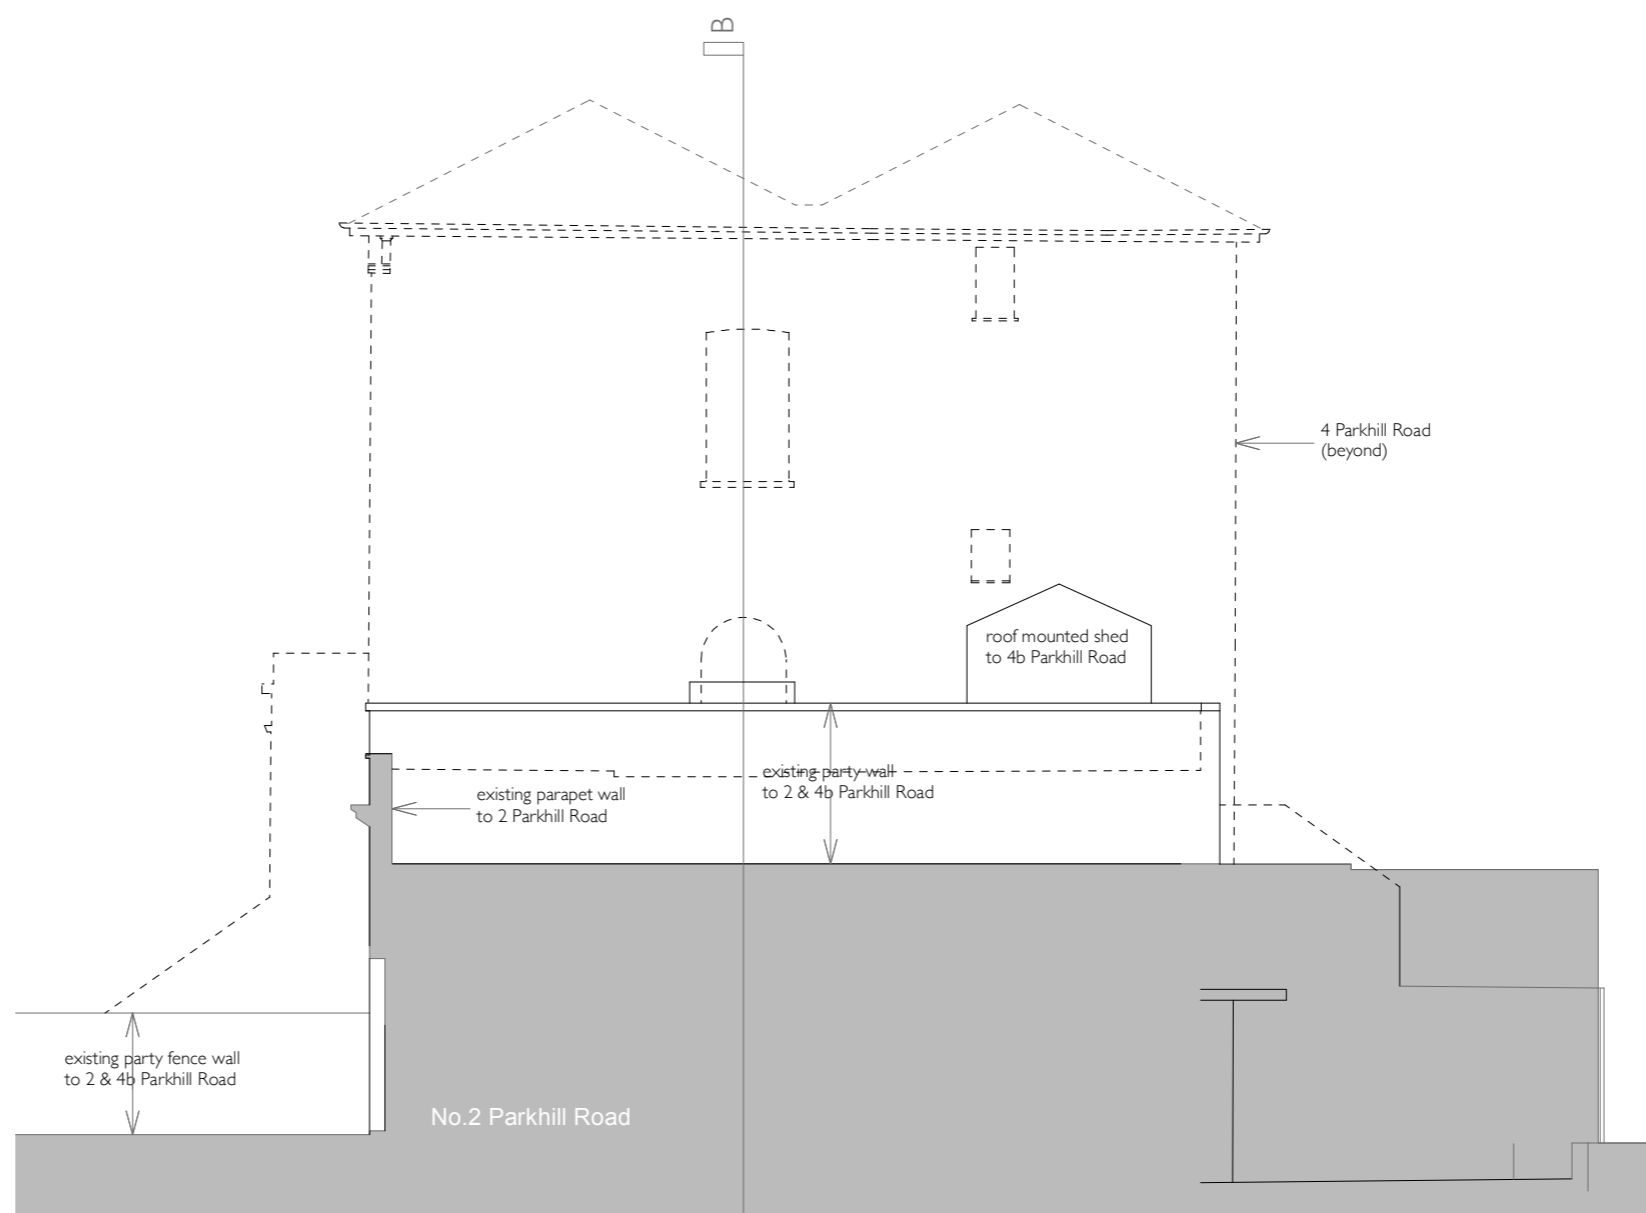

2 South Elevation As Existing
Scale 1:100

SCALE BAR



(-) 04 07 2022 For Planning
(-) 03 07 2022 Draft for comment

Revision

Project

**4B Parkhill Road
London NW3 2YN**

Title

**Section BB and South
Elevation As Existing**

No.

PAR/SU-04 Rev: -

Status

For Planning

Scale

1:100 @ A3

Date

06/2022

**Edward
Rutherford
Architect**

mail@edwardrutherford.co.uk
www.edwardrutherford.co.uk



1. Roof of No.4B Looking East



2. Rear of No.4B Looking up at No.4



4. Rear of No.4B Upper



3. Street Elevation



5. Rear of No.4B Lower

(-) 04 07 2022 For Planning

Revision

Project

4B Parkhill Road
London NW3 2YN

Title

Site Photographs

No.

PAR/SU-05 Rev: -

Status

For Planning

Scale

NTS

Date

07/2022

**Edward
Rutherford
Architect**

mail@edwardrutherford.co.uk
www.edwardrutherford.co.uk