



## As Proposed

PROJECT NAME
Rear Extension


ADDRESS
27 Goodge Street
London
W1T 2LD
CLIENT

Shaftesbury CL Ltd


DRAWN BY

JOB NO. 25397 SCALE 1:100@A3 DATE Feb 2022 DRAWING NO.
A-202-P2



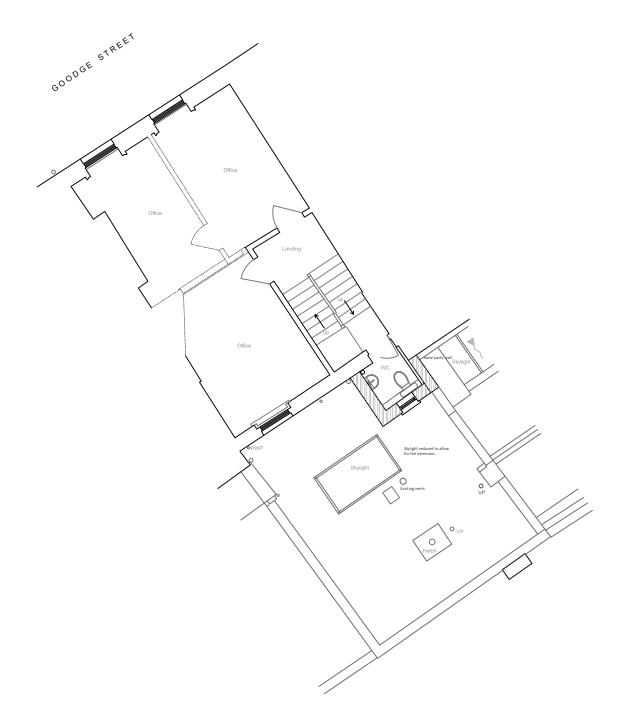

Second Floor

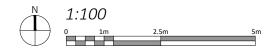



RAWING TITLE			
v	lss.	Description	Date
	CM :	Draft Issue	18.02.2022
	CM :	Planning Issue	25.02.2022
	CM :	Window added	:01.03.2022

## Second Floor Level As Proposed


PROJECT NAME
Rear Extension

ADDRESS
27 Goodge Street
London
W1T 2LD
CLIENT

Shaftesbury CL Ltd

DRAWN BY

JOB NO. 25397 SCALE 1:100@A3 DATE Feb 2022 DRAWING NO.
A-203-P3

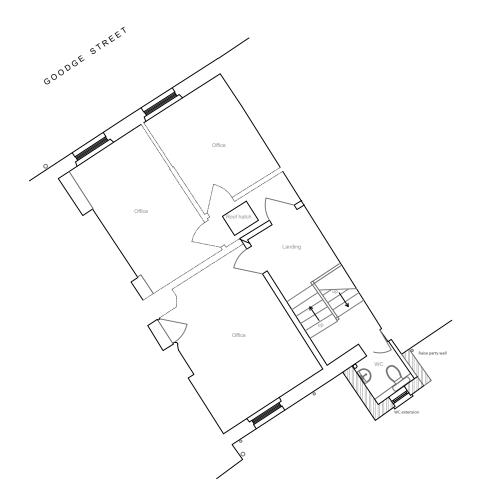

Third Floor







## As Proposed


PROJECT NAME
Rear Extension

ADDRESS
27 Goodge Street
London
W1T 2LD
CLIENT

Shaftesbury CL Ltd


DRAWN BY

JOB NO. 25397 SCALE 1:100@A3 DATE Feb 2022 DRAWING NO.
A-204-P3

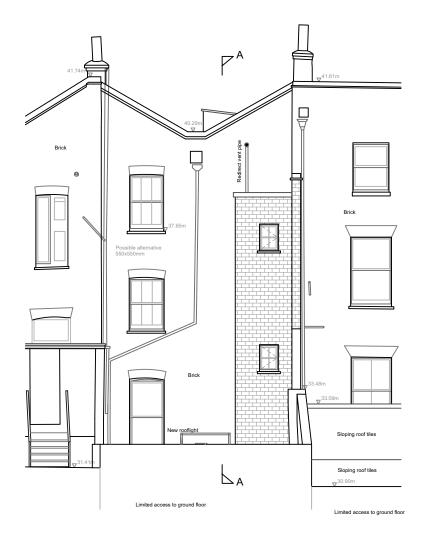

## Rear Elevation

25.000m AOD

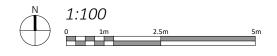

Disclaimer and Notes

confusion is a law group, and the solution is allowed referred immediately to Fresson and Tee. All drawing, site and any other document should be referred immediately to Fresson and Tee. All drawing should be read in conjunction with all other contract documents and specifications and all other consultants drawings.

Copying or reproduction of this dra permitted. Conviolet is Reserved.


The PDF hard copy accompanying the CAD data is legal transmission of information. The electronic co are issued only for convenience of use and record of original file. No fabrity for the accuracy or for any consequence resulting from the use, additions or alteration of information is accepted by Fresson and



JOB NO. 25397

1:100@A3 DATE Nov 2020


DRAWING NO.
A-401-P4

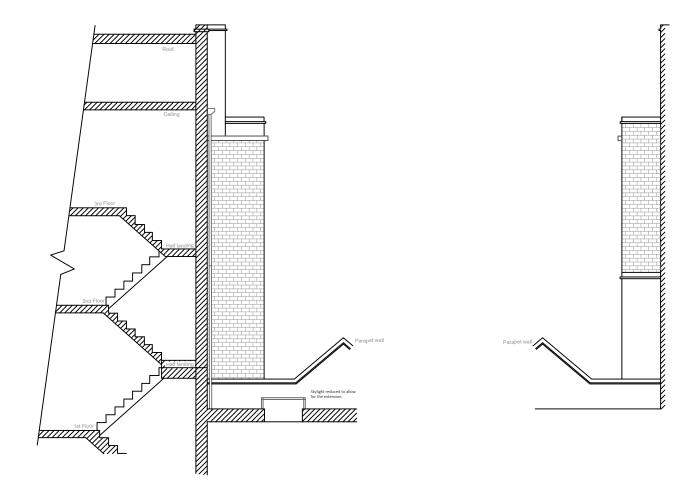

South-West Side Elevation (A-A)

North-East Side Elevation

25.000m AOD

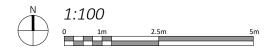

Distributer and Notes
On not scale this drawing. All dimensions should be checked on site. Any discrepancy found between this
drawing, tile and any other document should be referred immediately to Presson and Tee. All drawings
should be read in only inciden with all other contract documents and specifications and all other
consultant drawings.

Copying or reproduction of this draw permitted. Copyright is Reserved

The PDF hard copy accompanying the CAD data is legal transmission of information. The electronic cop are issued only for convenience of use and record of original file. No liability for the accuracy or for any consequence resulting from the use, additions or alteration of information is accepted by Fresson and T

COODOE STREET X X X SEE

P2 CM Planning Issue 25.02.2022
P1 CM Draft Issue 18.02.2022
Rev Iss. Description Date
DRAWING TITLE
Side Elevations

As Proposed

Rear Extension

ADDRESS

27 Goodge Street
London
W1T 2LD
CLIENT

Shaftesbury CL Ltd

DRAWN BY

JOB NO. 25397

1:100@A3

Nov 2020

A-402-P2