

Method Statement of Repair

- Profile section as Existing

Metal slips required to cover

the gap between the register

grate and marble front piece.

Dashed line indicates

Haywood register grate by Jamb.


Clean, repair and carefully reinstate original pieces to their original location. Add new pieces in a like for like basis, when missing or not able to be repaired.

Clean and repair existing firebox and integrate new marble hearth to match the existing from the photos and the chimney piece as closesly as possible.

Tiles to be removed, register grate to be inserted in a 18th century style appropriate to age + style of building.

To be discussed with local planning authority prior to submitting to discharge of conditions.

Redecorate painted elements, using same colour and type of paint, as existing.

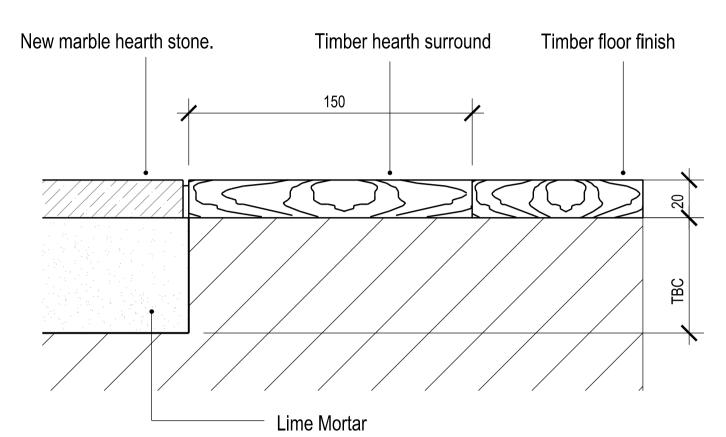

03 DETAIL PROFILE SECTION scale 1:2



CHIMNEY PIECE IN ONSITE STORAGE TO BE REINSTATED

05 KEY PLAN 0.06 LIVING ROOM scale 1:25

BUILDING DESIGN PARTNERSHIP LTD SHALL HAVE NO RESPONSIBILITY FOR ANY USE MADE OF THIS DOCUMENT OTHER THAN FOR THAT WHICH IT WAS PREPARED AND ISSUED ALL DIMENSIONS SHOULD BE CHECKED ON SITE.

O4 CHIMNEY PIECE AND HEARTH PLAN VIEW scale 1:10

15

DO NOT SCALE FROM THIS DRAWING.

ANY DRAWING ERRORS OR DIVERGENCES SHOULD BE BROUGHT TO THE ATTENTION OF BUILDING DESIGN PARTNERSHIP LTD AT THE ADDRESS SHOWN.

Demolition

Existing Fabric

As Proposed Fabric

DRAWN CHECKED DATE

1197

1575

New timber surround

New marble hearth stone to match others in the house.

Floor coverings have been removed and the previous

hearth stone has not been retained.


C - FOR DISCHARGE OF CONDITIONS LBE FD 03.08.2022

B - FOR DISCHARGE OF CONDITIONS LC AC 20.04.2020

A - FOR DISCHARGE OF CONDITIONS CD AC 19.07.2019

- DRAFT FOR COMMENTS GP AC 26.04.2019

DRAWN CHECKED DATE REVISION/DESCRIPTION DRAWN CHECKED DATE REVISION/DESCRIPTION DRAWN CHECKED DATE

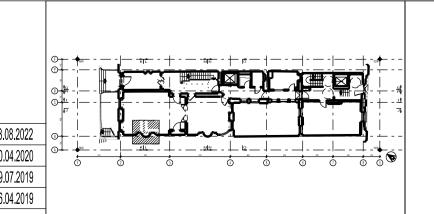



16 Brewhouse Yard Clerkenwell London, EC1V 4LJ

Unit	ed Kingdom	
	4 (0)20 7812 800 4 (0)20 7812 839	
	/.bdp.com	

	42 BEDFORD SQUARE
--	-------------------

ECT NUMBER	
2005698	
ING TITLE	SCALE @ A1
06 LIVING ROOM CHIMNEY PIECE	1:10
ROUND FLOOR PLAN	DATE
EPAIR WORKS	04.2019
3)AD002_MH	REVISION

Please note

non original

glass piece

not to be

reinstated.