


NOTES

1. This drawing is to be read in conjunction with all relevant drawings documents & specifications.
2. Do not scale dimensions of this drawing.
3. Final Coordination and checks responsibility of site time to suit conditions and tolerances before any installations.

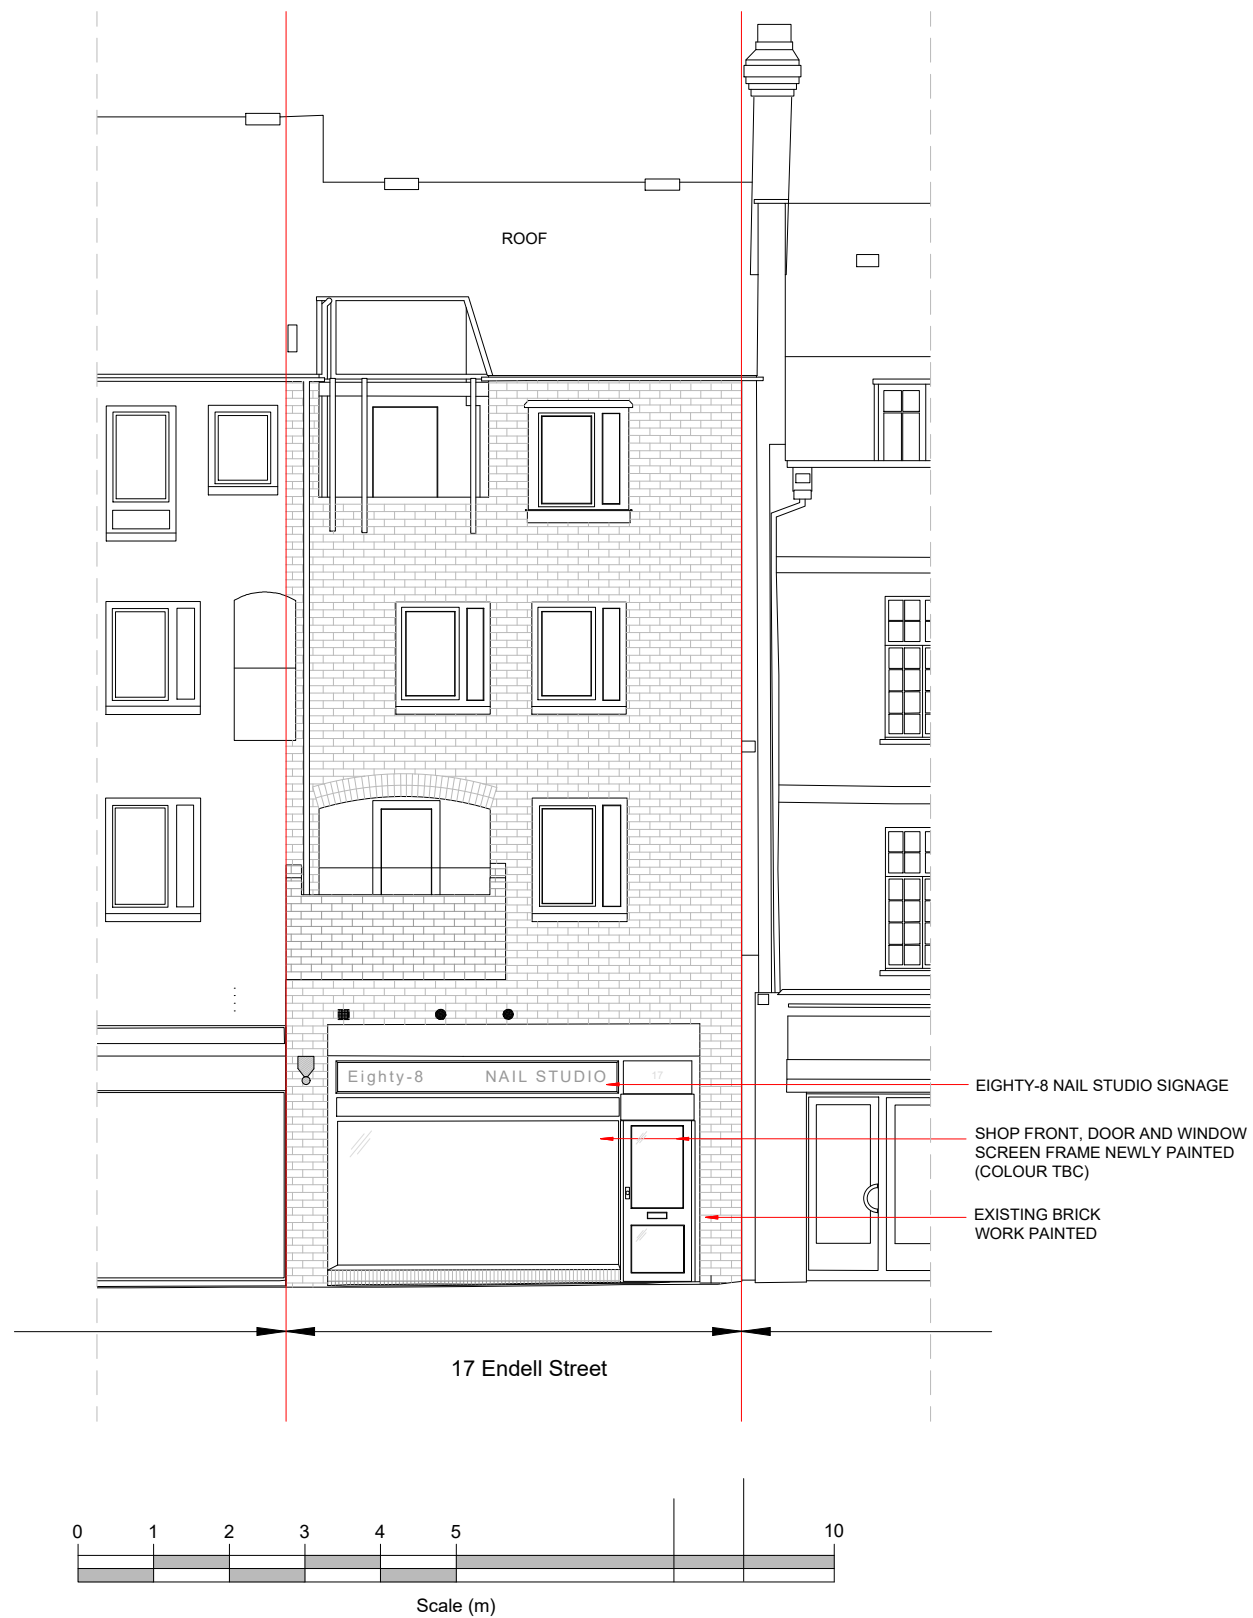

01 AD AD 10.05.2022 DESIGN ELEVATION PROPOSAL

Rev	Drn	By	Chkd	Date	Description



22 Micklefield Way, Borehamwood, WD6 4LG
email: office@mkcreative.me.uk

Client:
EIGHTY-8 NAIL STUDIO

Project:
17 ENDELL STREET
LONDON
WC2H 9BJ

Drawing:
17 ENDELL STREET
PROPOSED FRONT ELEVATION

Scale: 1:100 @ A3

Date: 10/05/2022

Status: DESIGN CONCEPT

Drawing No: 17 ENDELL STREET ELE - 001	Rev 01
---	-----------