




EXISTING SECOND FLOOR PLAN

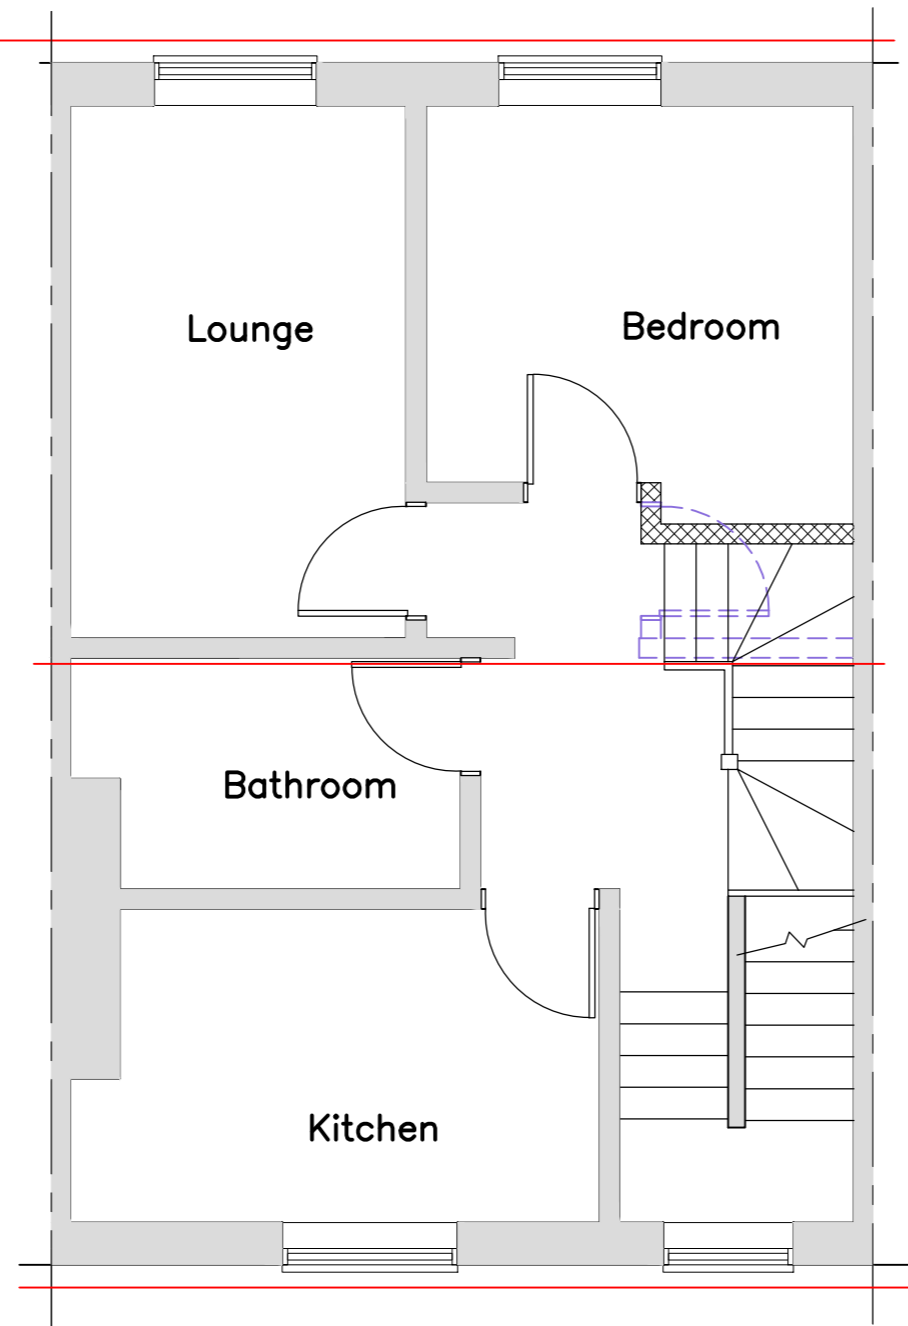


PROPOSED SECOND FLOOR PLAN

 

EXISTING ROOF FLOOR PLAN

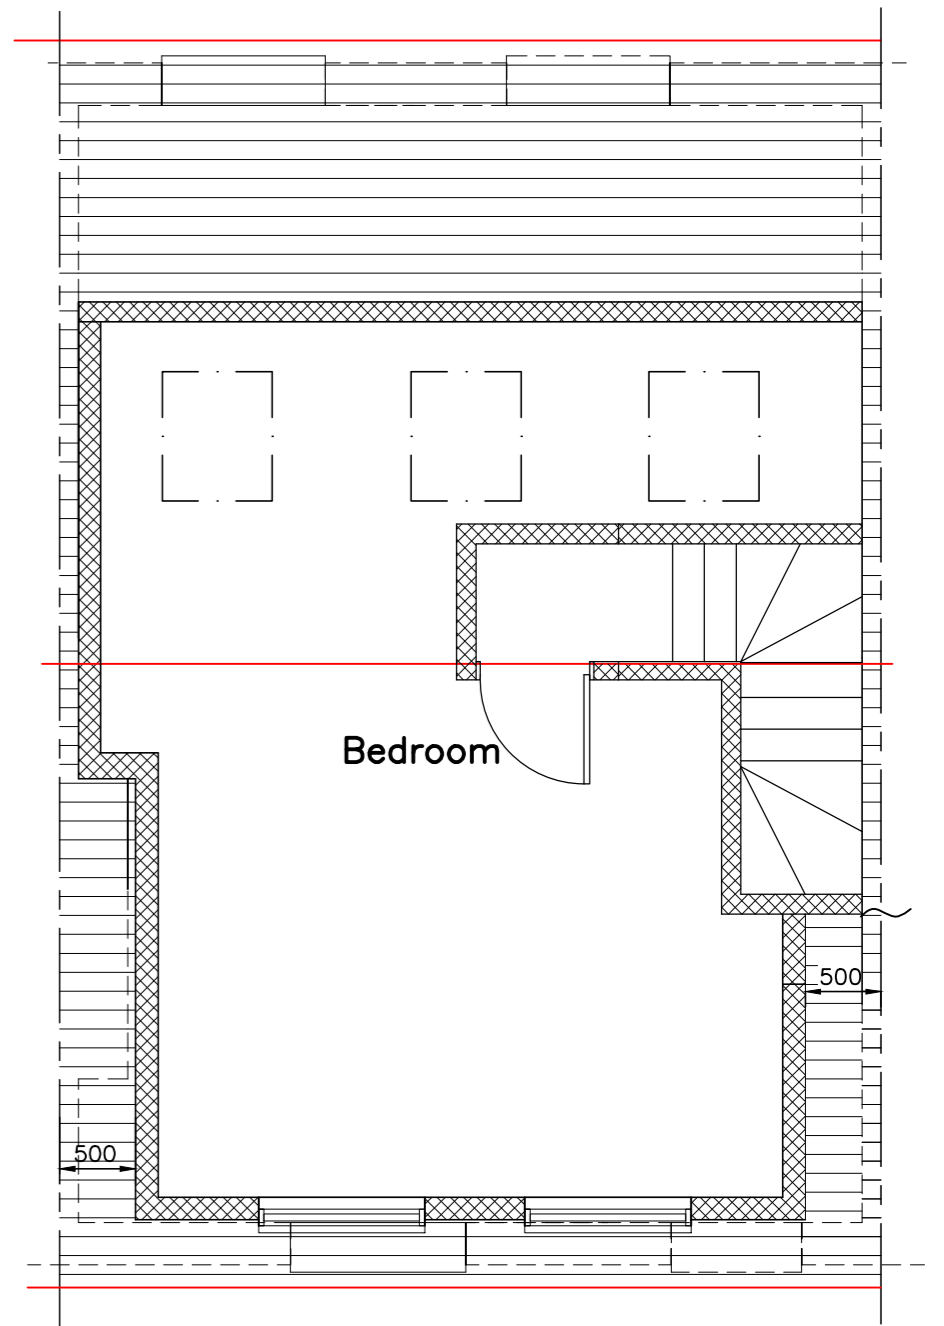


PROPOSED LOFT FLOOR PLAN

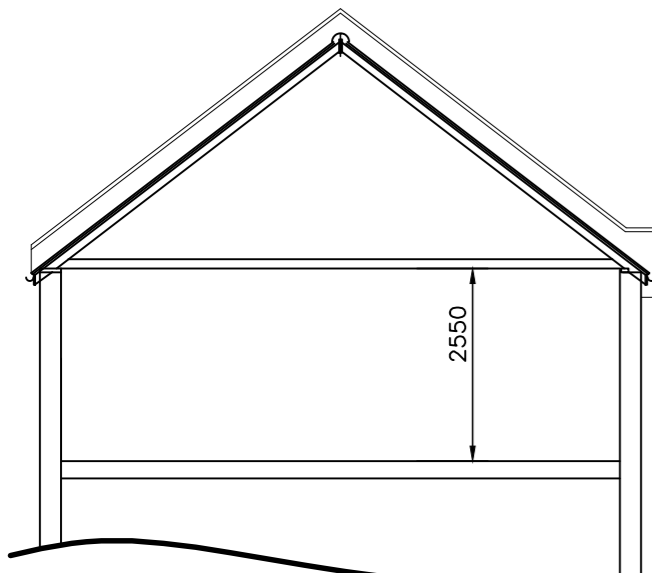


EXISTING PART SECTION

1:100

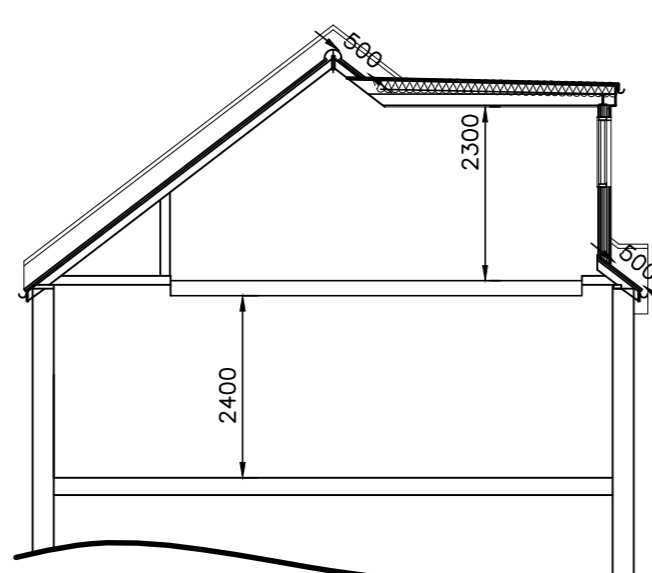


PROPOSED PART SECTION

1:100

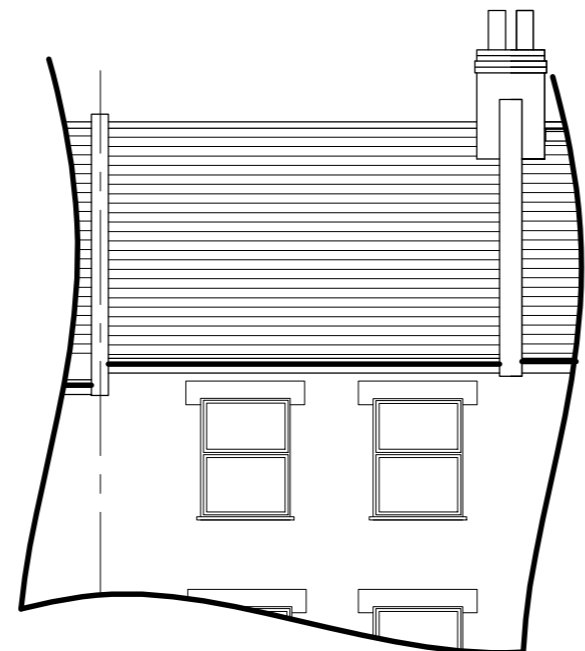


EXISTING PART FRONT ELEVATION

1:100

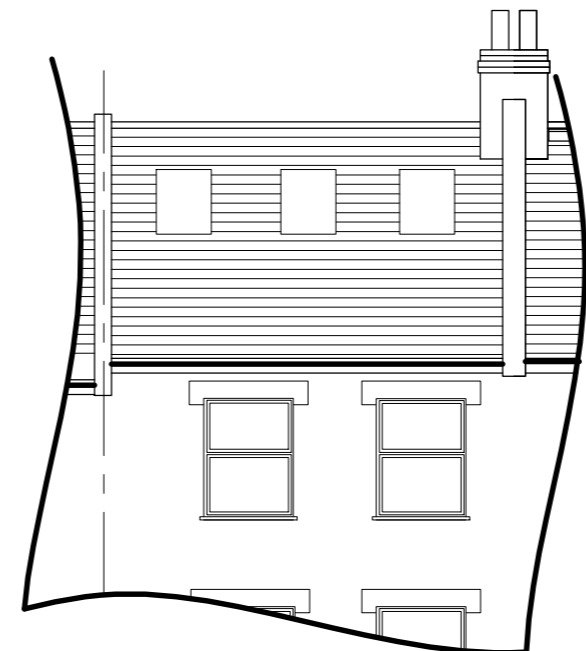


PROPOSED PART FRONT ELEVATION

1:100

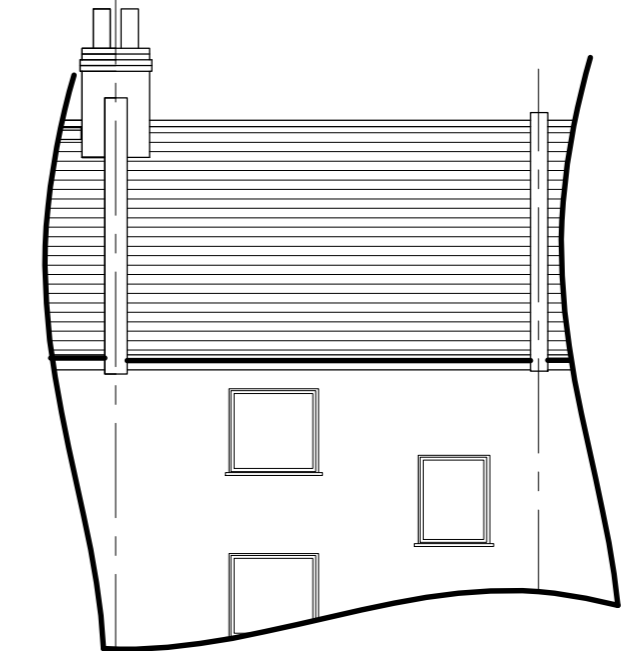


EXISTING PART REAR ELEVATION

1:100

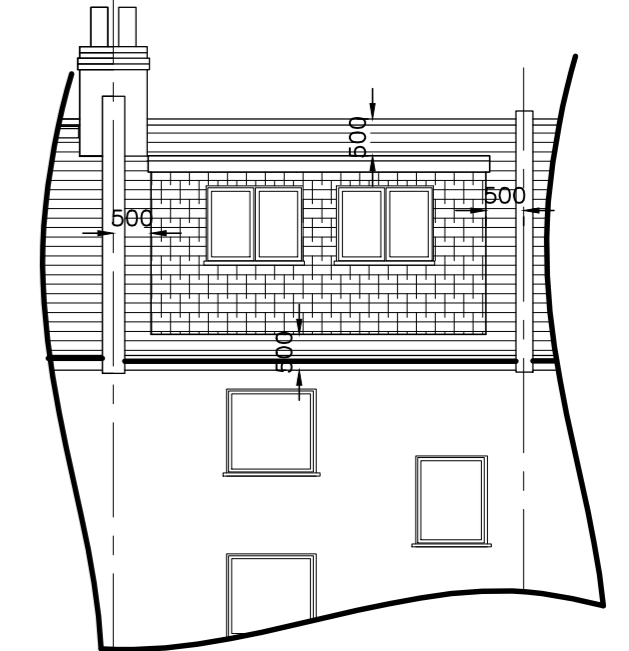


PROPOSED PART REAR ELEVATION

1:100

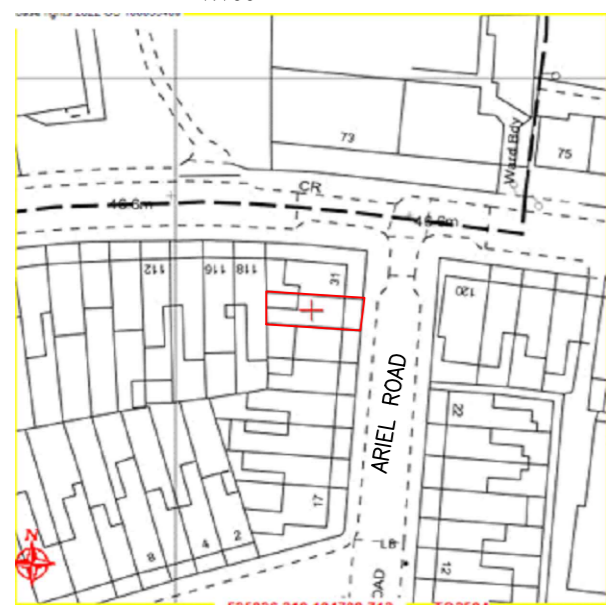


SITE LOCATION PLAN

1:1250

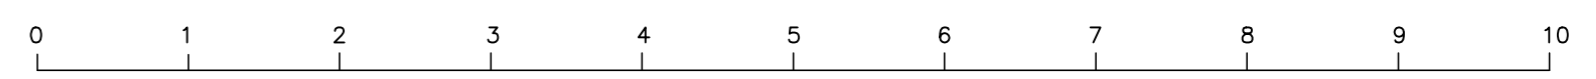

SCALE 1:50

 <p>KDA Designs Ltd. Architectural & Structural Services 11028/000/9403 54/0731/421013 kevin@kdadesigns.co.uk</p> <p><small>This drawing is property of Mr Kevin D Austin. The information it contains is copyright and is not to be copied or used without prior permission.</small></p>	Project	REAR DORMER TO SECOND FLOOR FLAT	Drawing	PLANNING DRAWING	Drawn	KDA	Checked	
		29C ARIEL ROAD, LONDON NW6			Scale	A2@1:50	Date	AUG 2022
					Drg. No.	29cAR/P01		Rev